



SECTION ON 'CD'

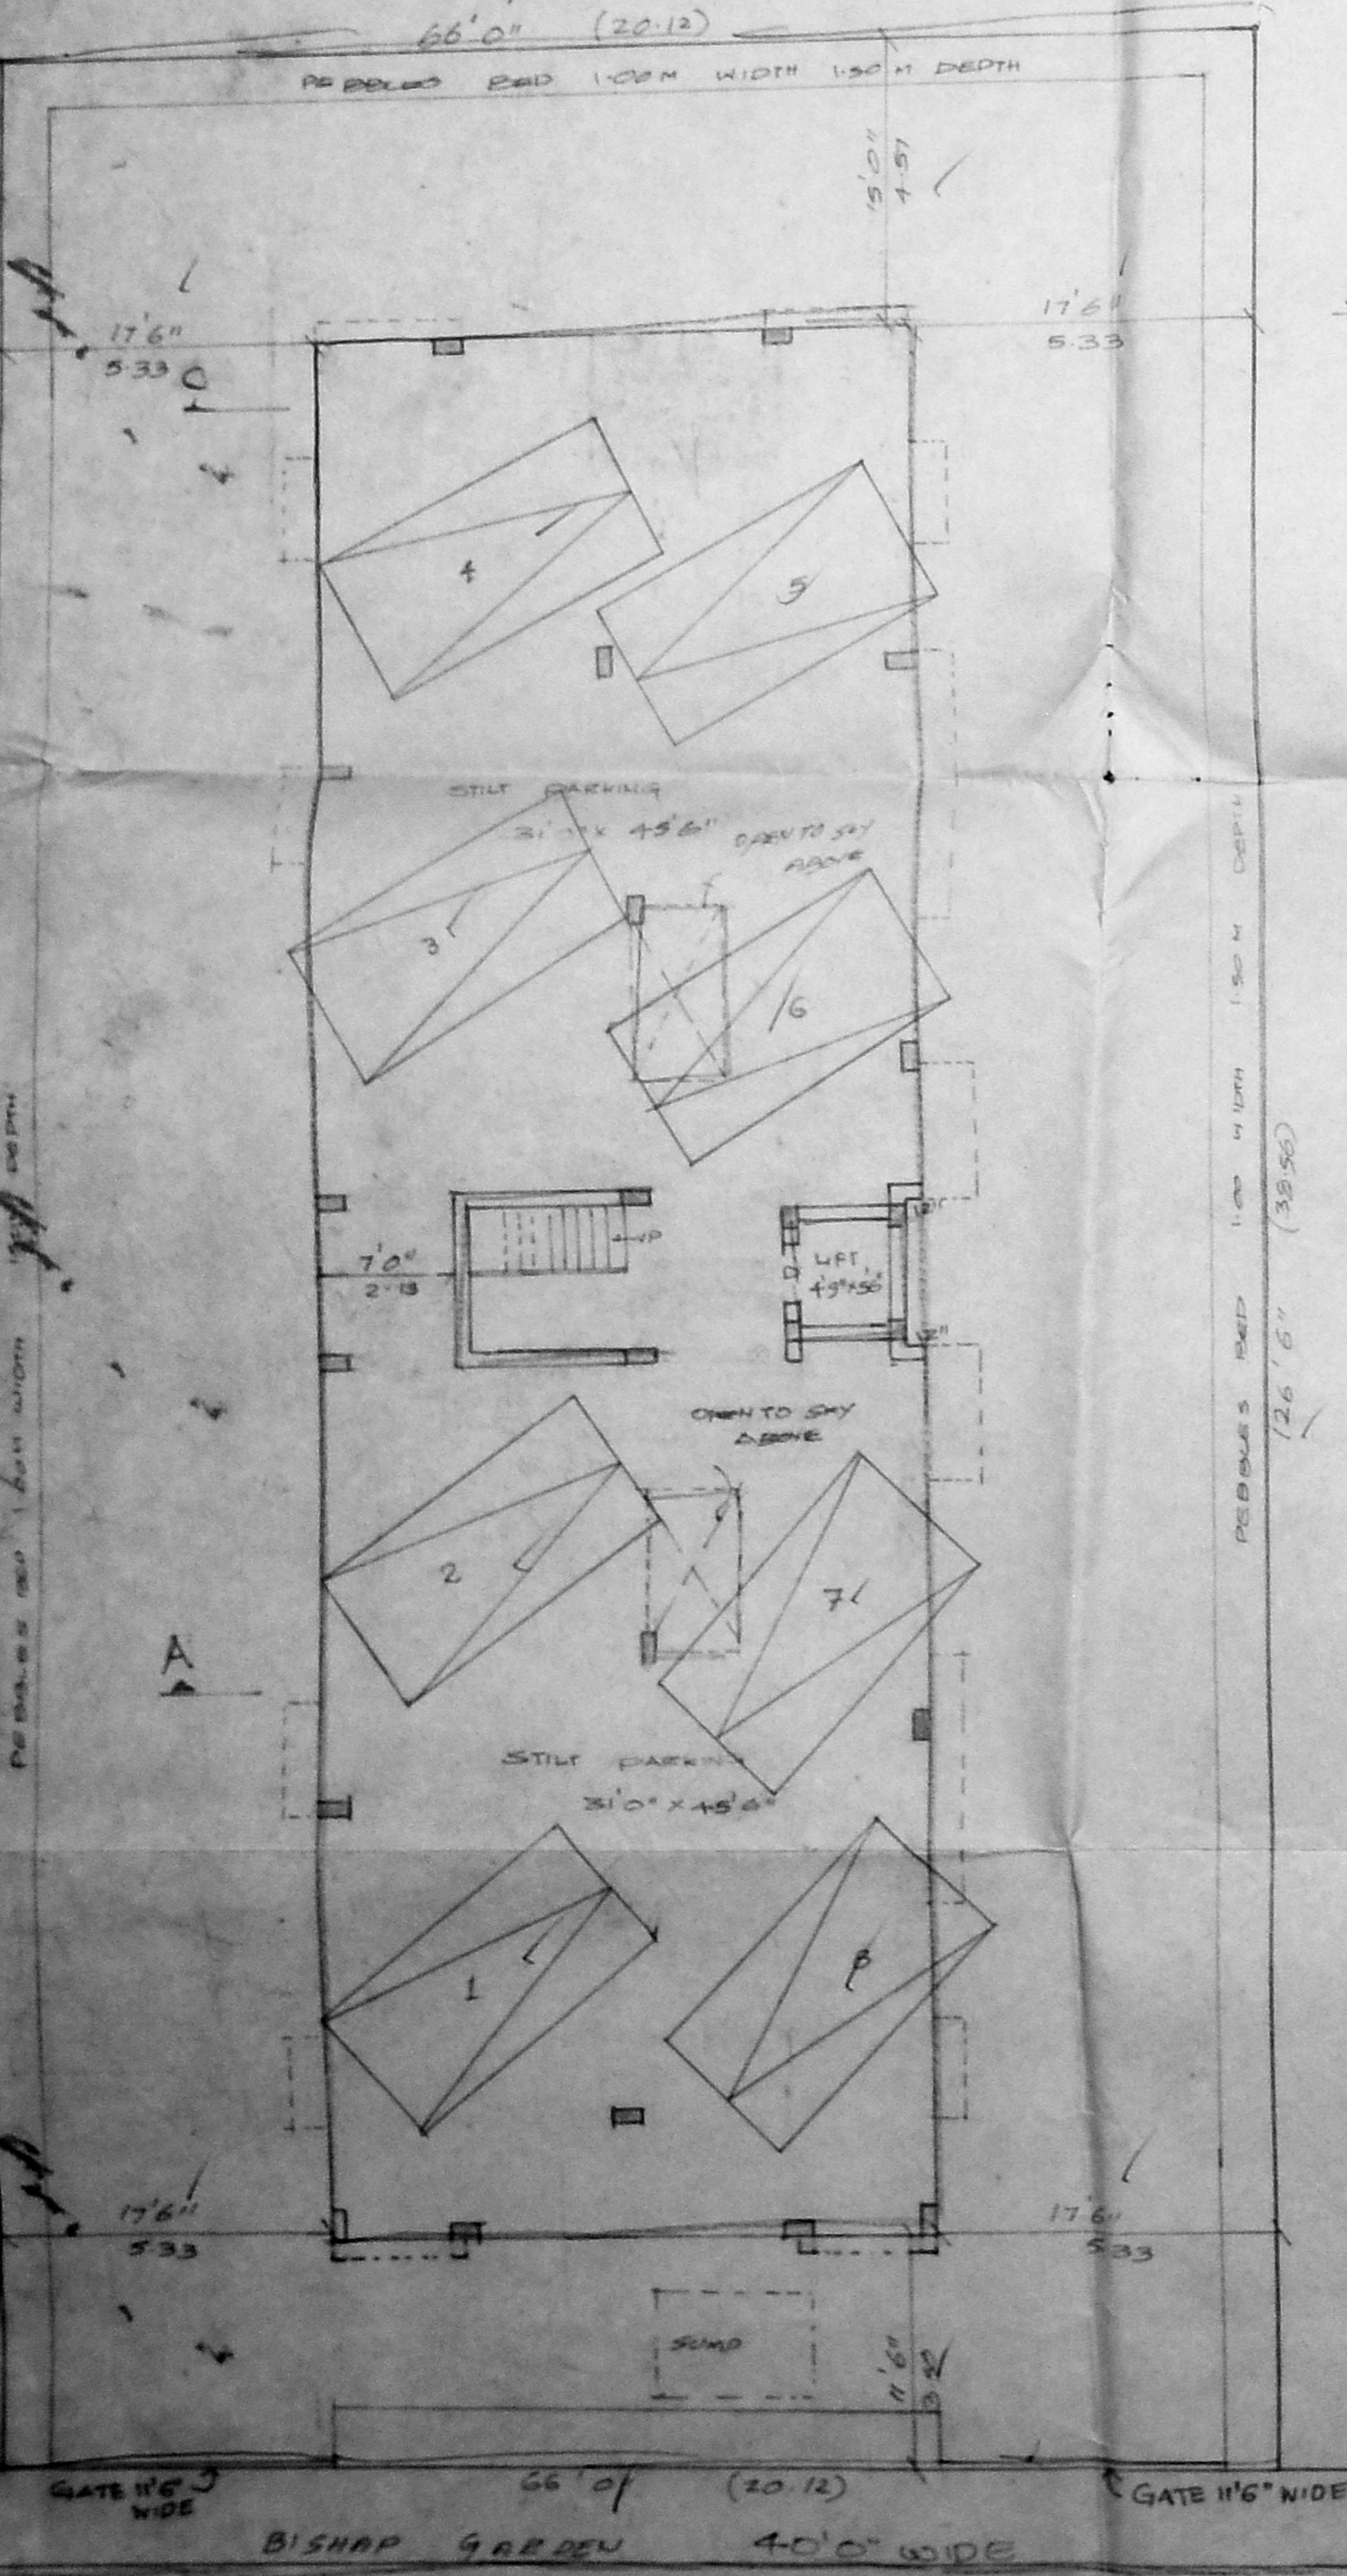


PLAN STILT PARKING

B/25727/84
 Planning Permit No. 130807
APPROVED
 SUBJECT TO THE CONDITIONS IN THIS OFFICE LETTER
 No. 130807 Date 4/18/84
 FOR MEMBER SECRETARY
 CHENNAI METROPOLITAN
 DEVELOPMENT AUTHORITY
 CHENNAI-600 008


FRONT ELEVATION

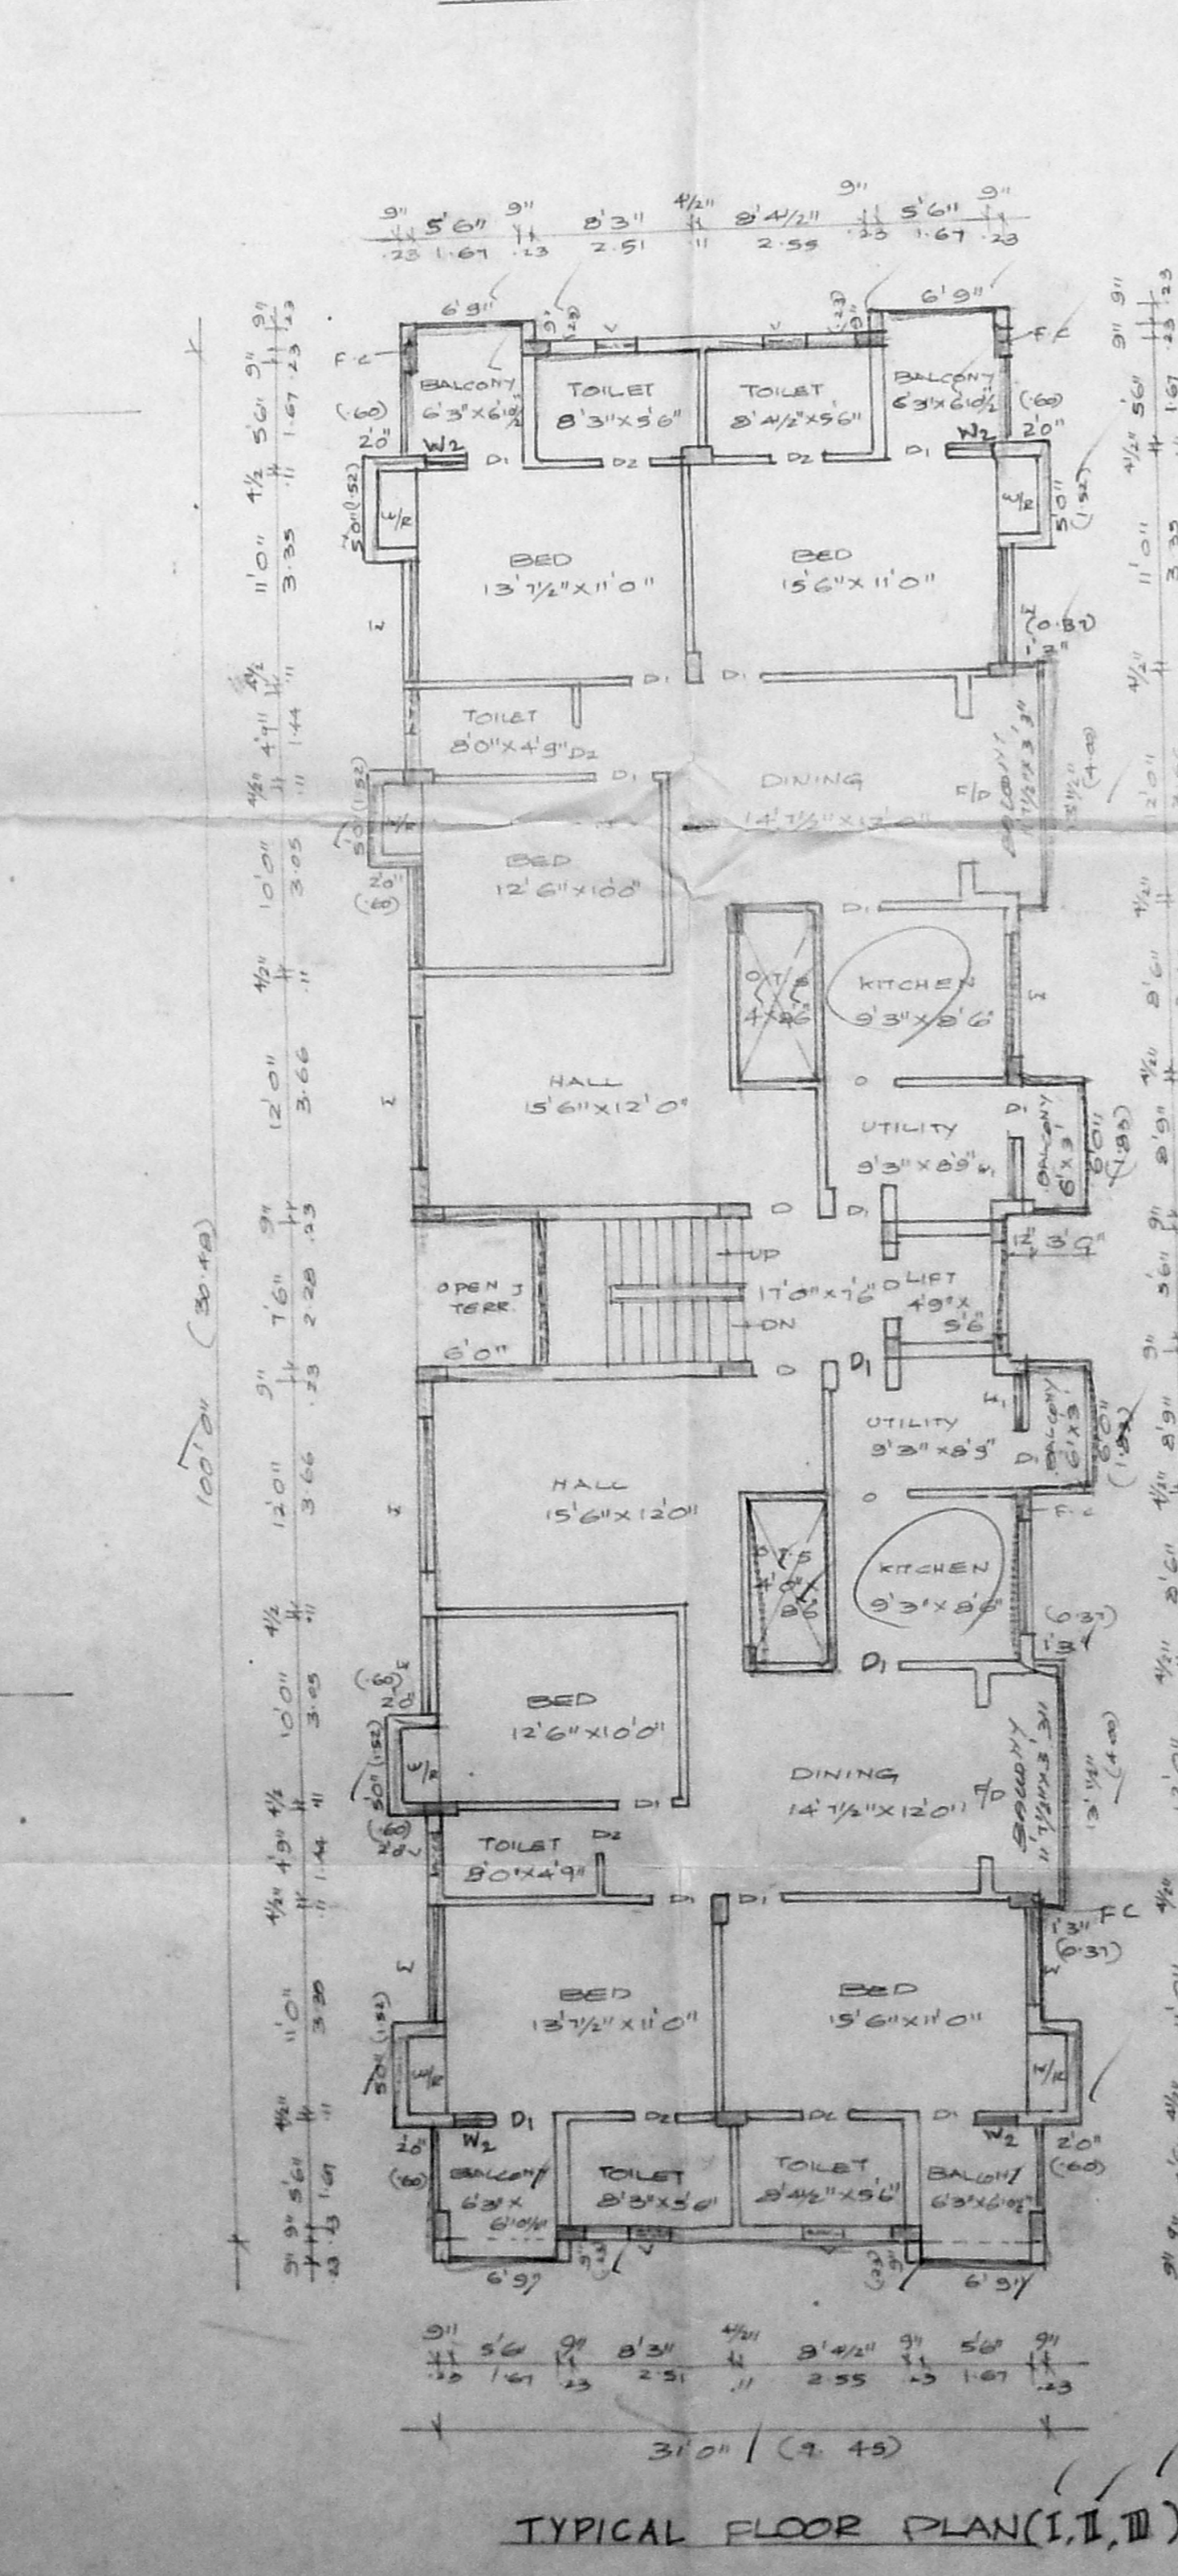


TYPICAL FLOOR PLAN (I, II, III)

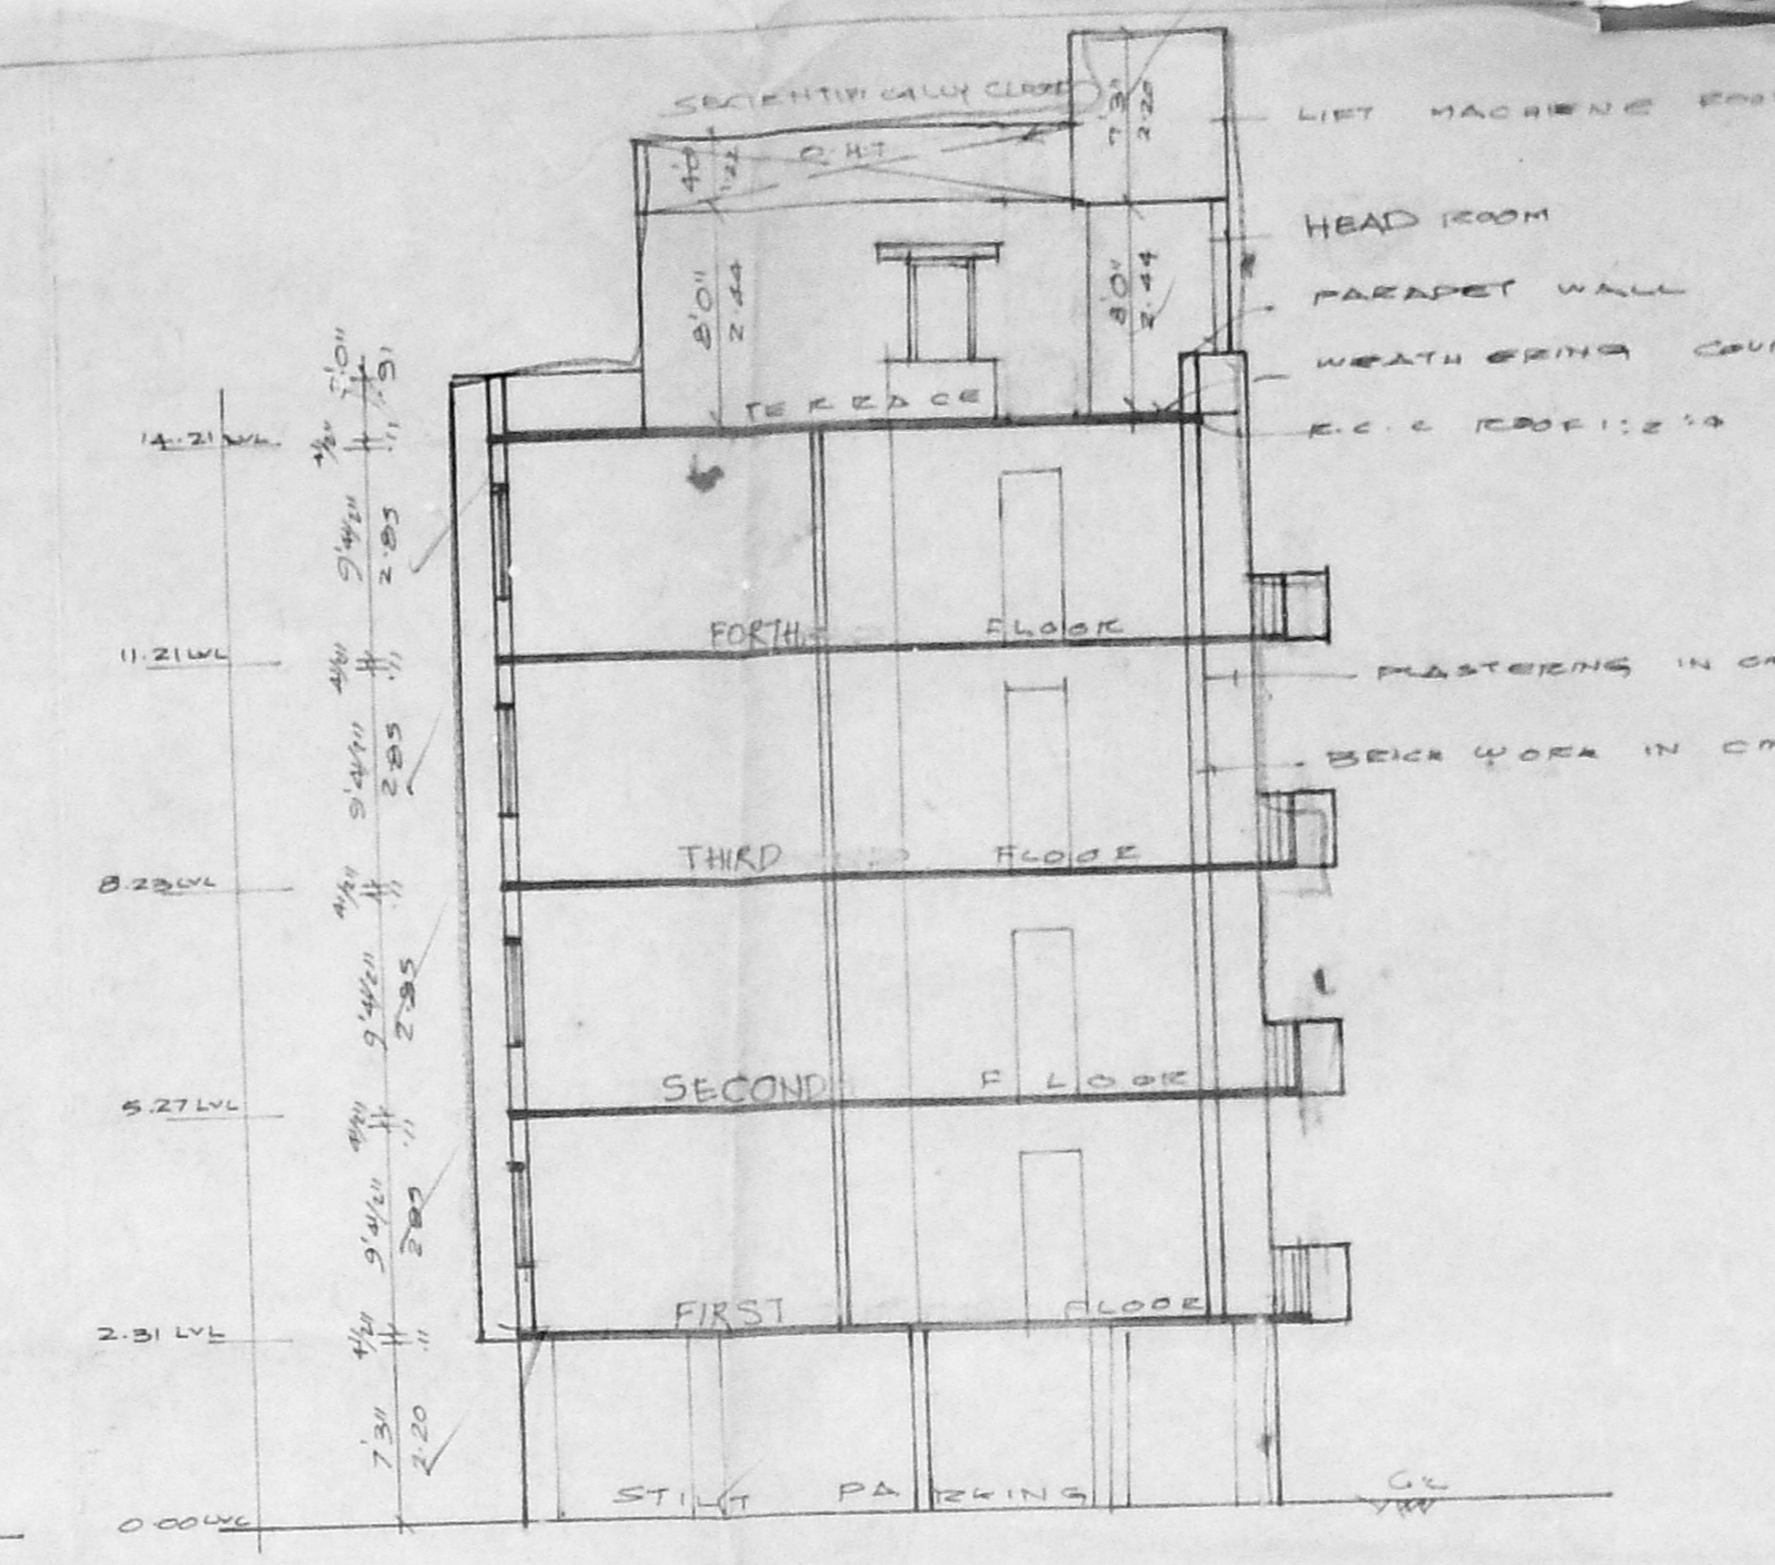


SECTION ON 'AB'

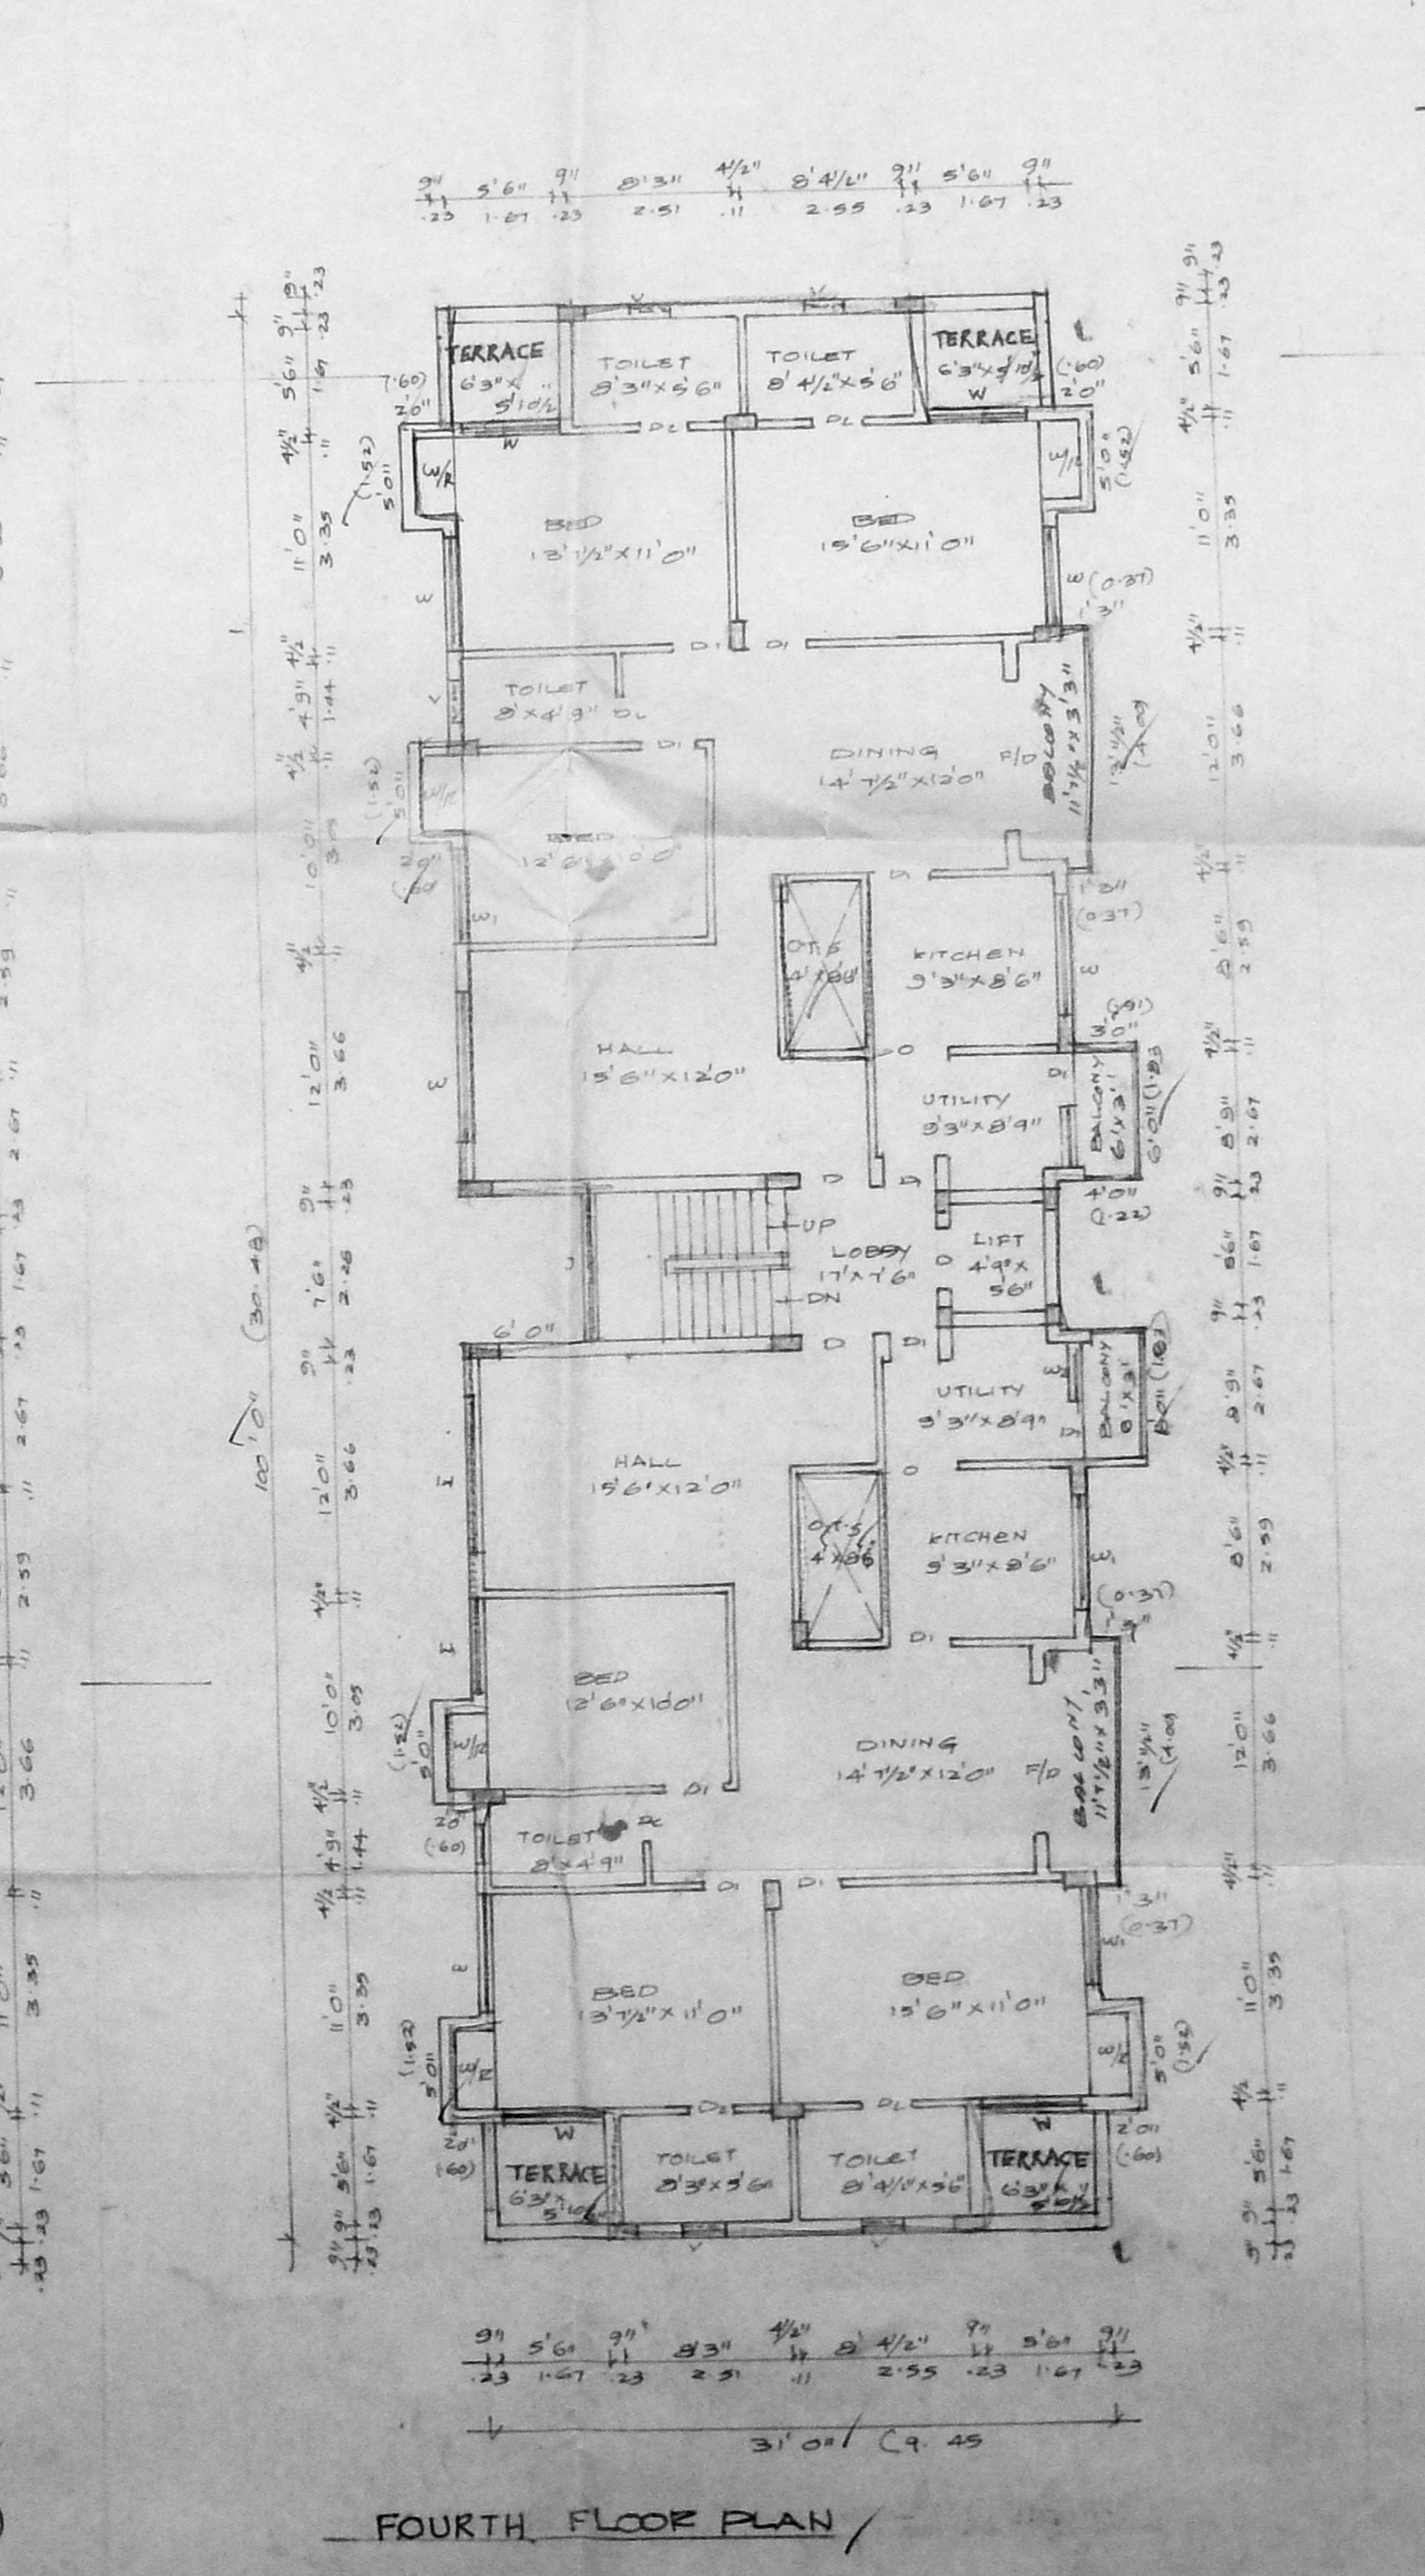

FOURTH FLOOR PLAN

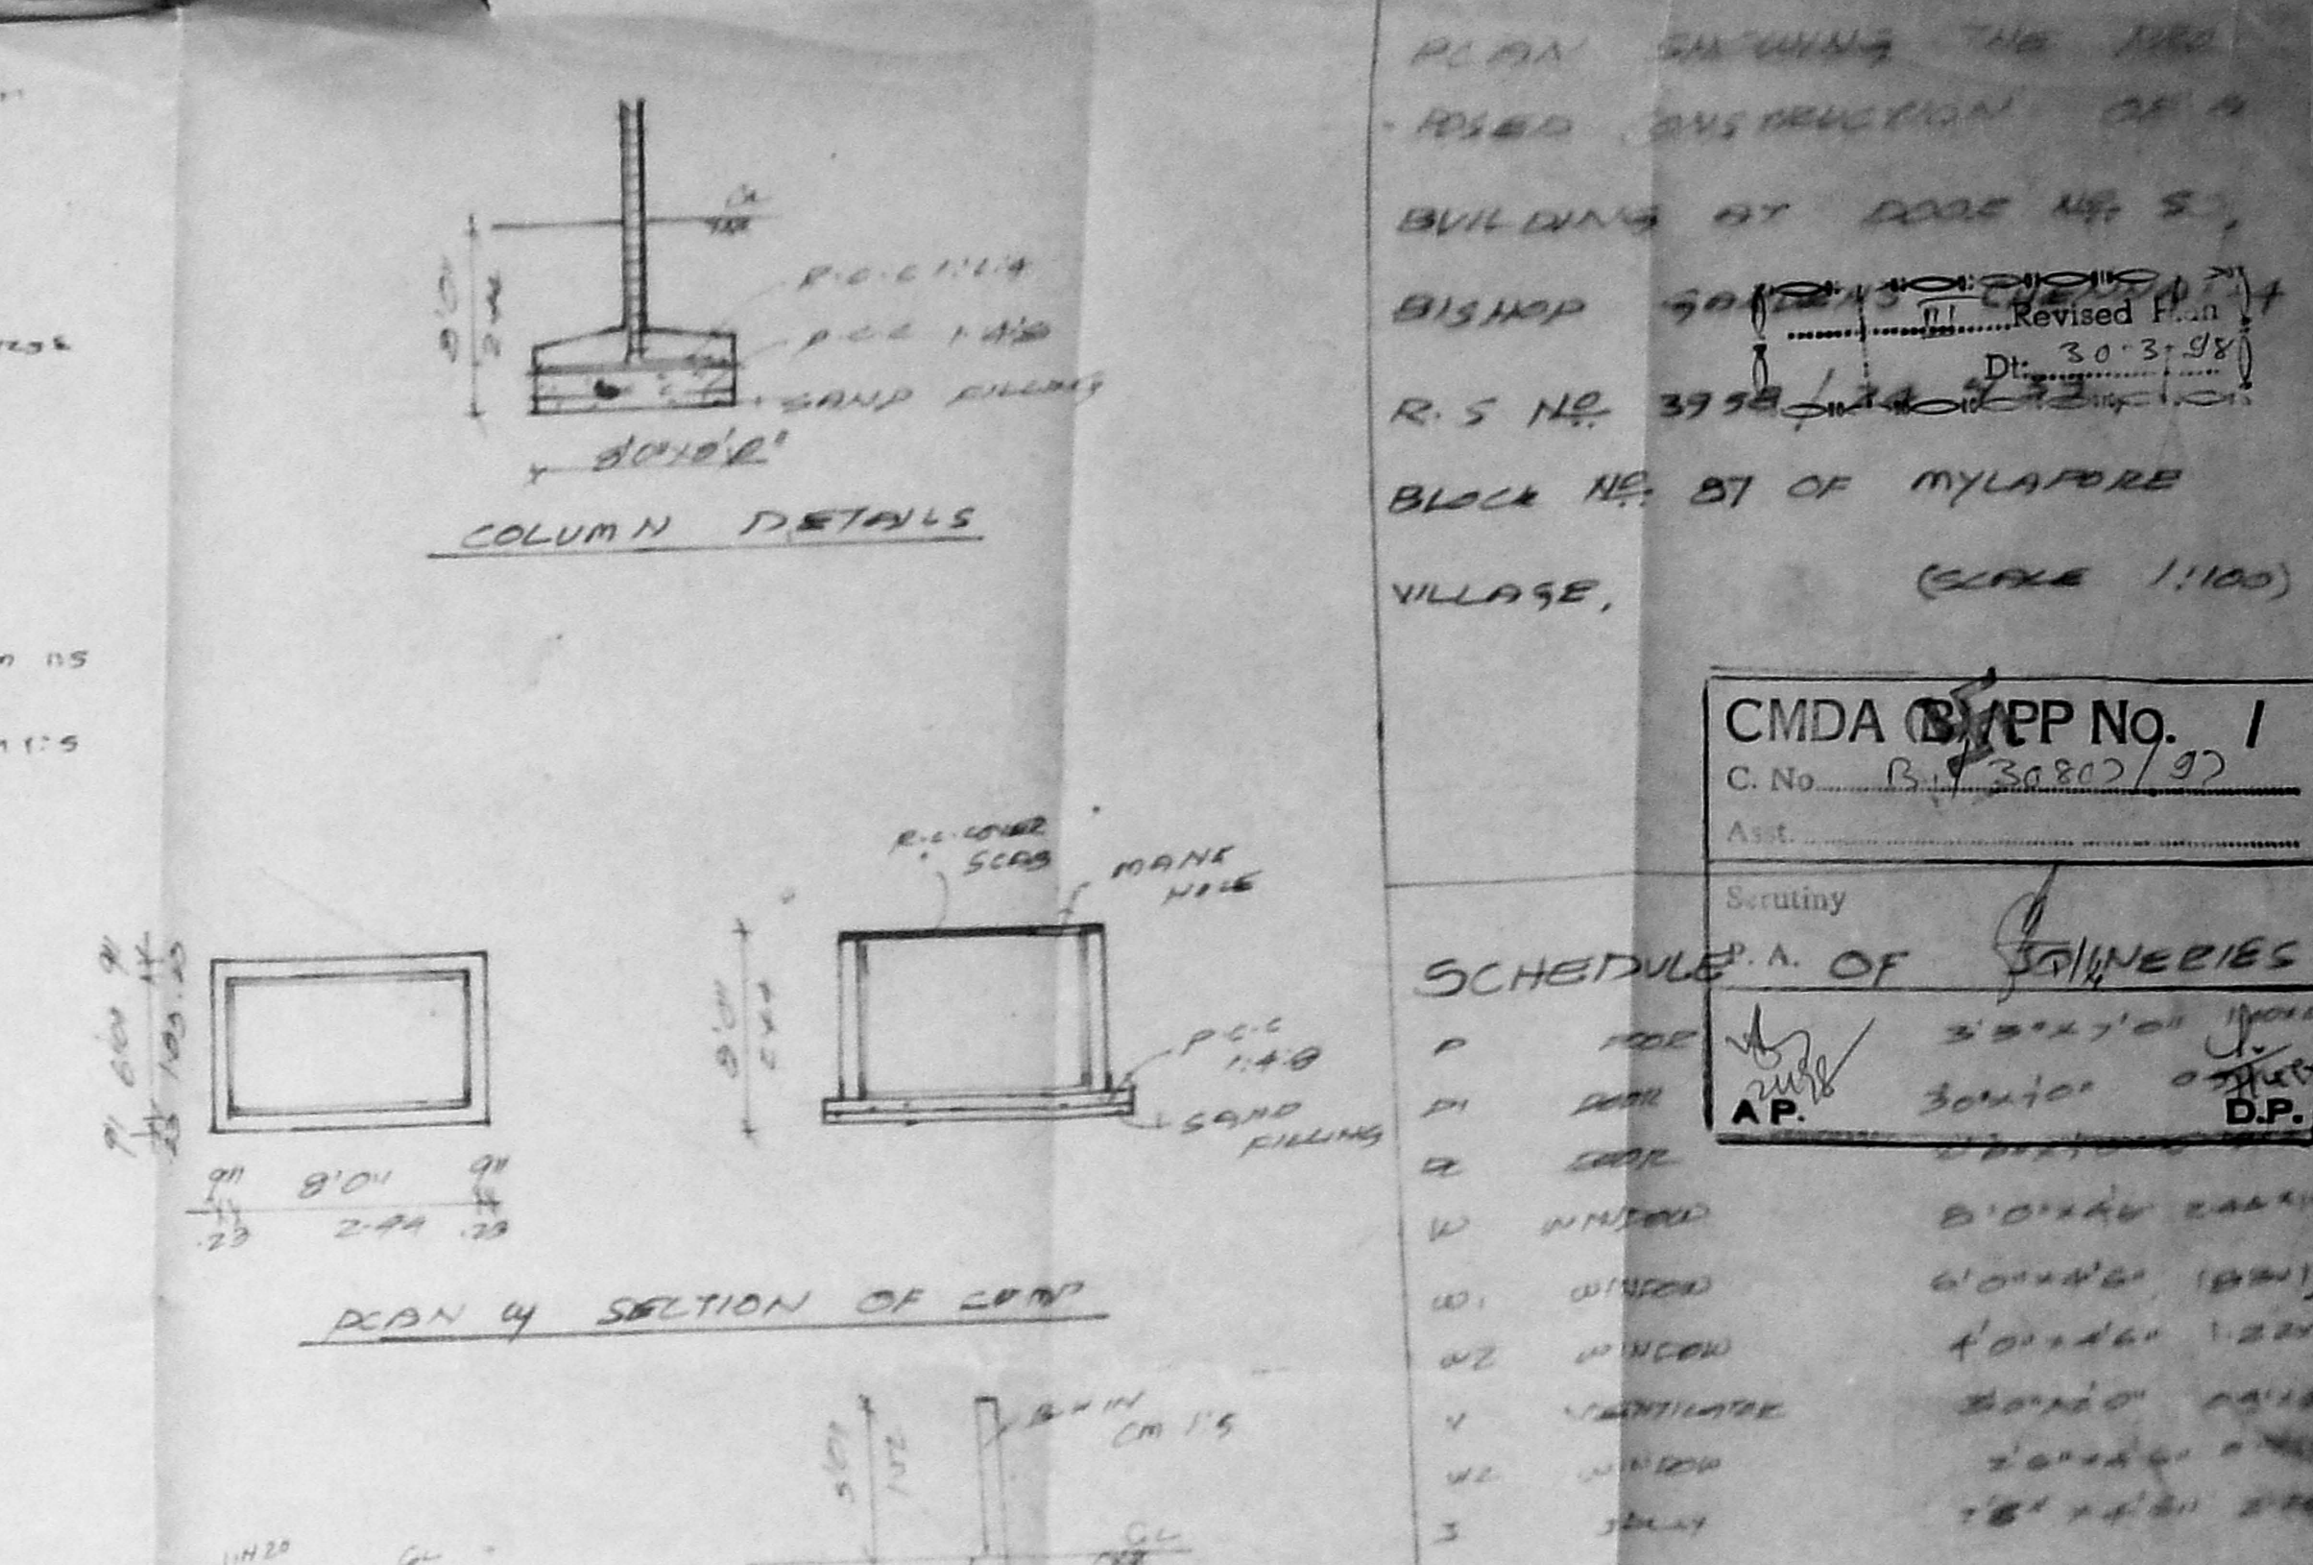

SECTION OF COMPOUND WALL

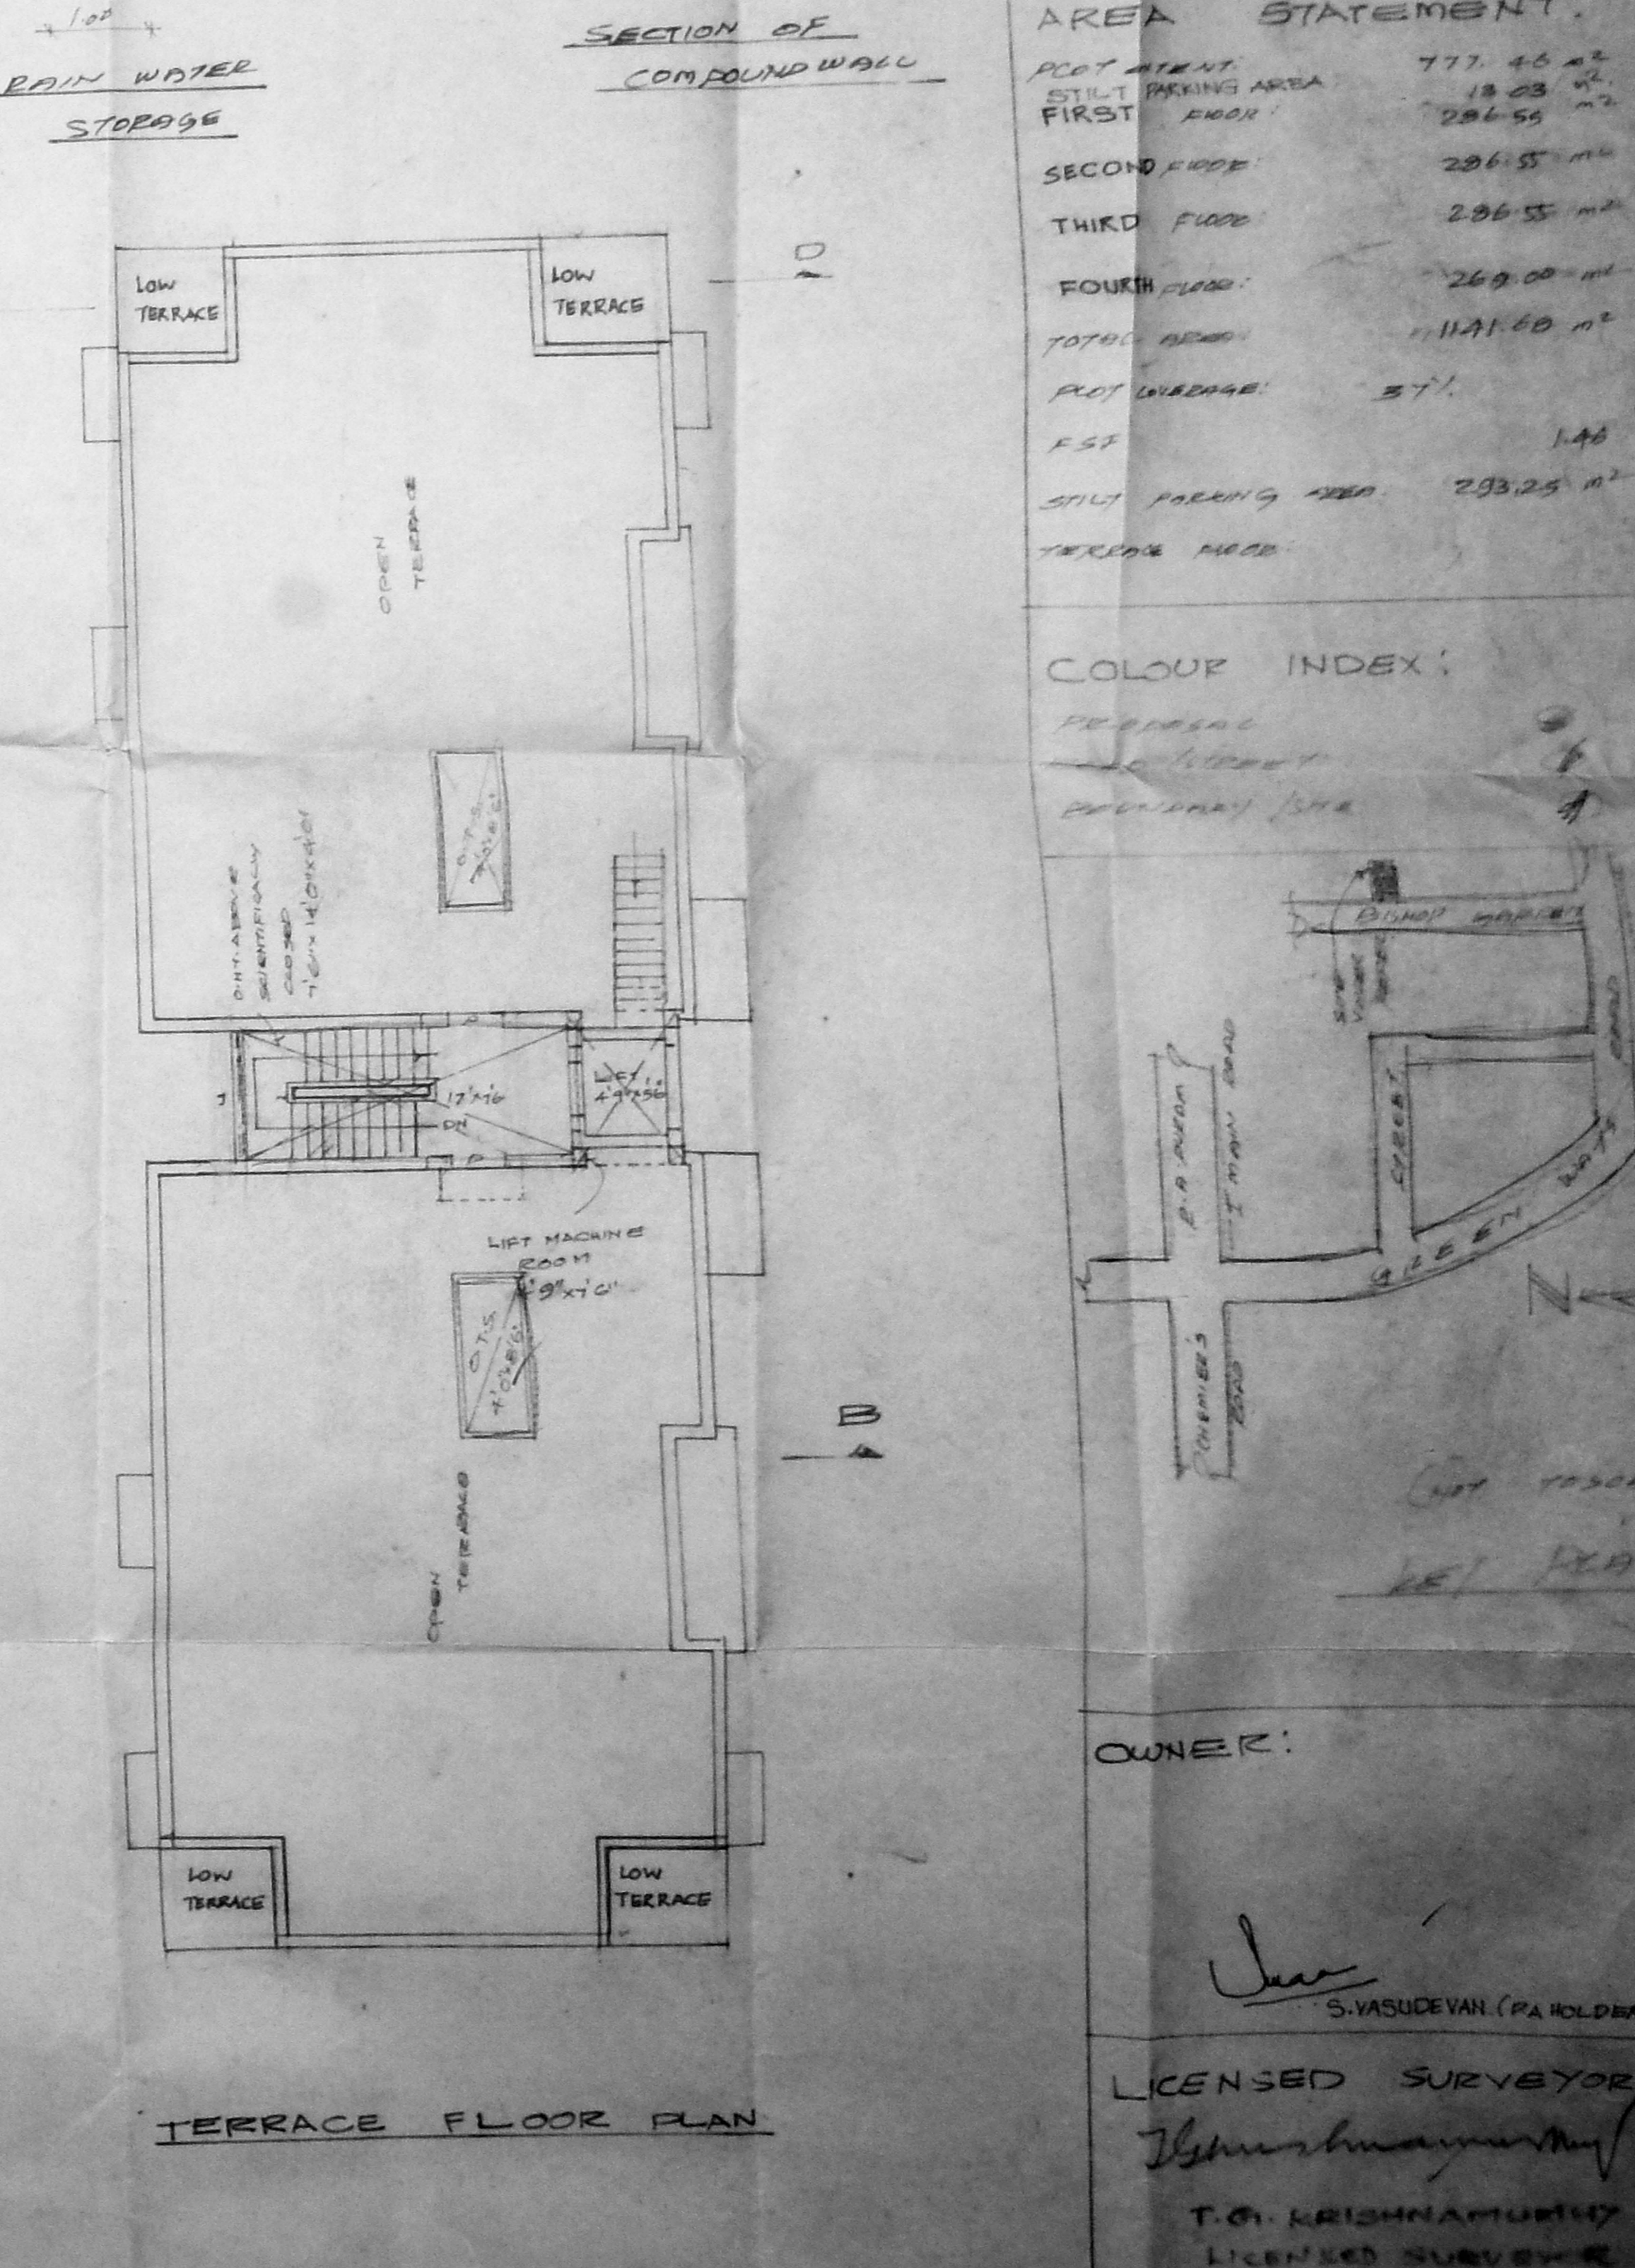

TERRACE FLOOR PLAN

PLAN SHOWING THE
 BUILDING AT DOOR NO. 5,
 BISHOP GARDEN, CHENNAI
 R.S. NO. 3958
 BLOCK NO. 07 OF MYLAPORE
 VILLAGE, (SCALE 1/100)


CMDA MAP No. 1


AREA STATEMENT

Part	Area (sq. ft.)
Plot Area	777.46
STILT PARKING AREA	19.03
FIRST FLOOR	286.55
SECOND FLOOR	286.55
THIRD FLOOR	286.55
FST	1.48
STILT PARKING AREA	283.25
TERRACE AREA	

COLOUR INDEX

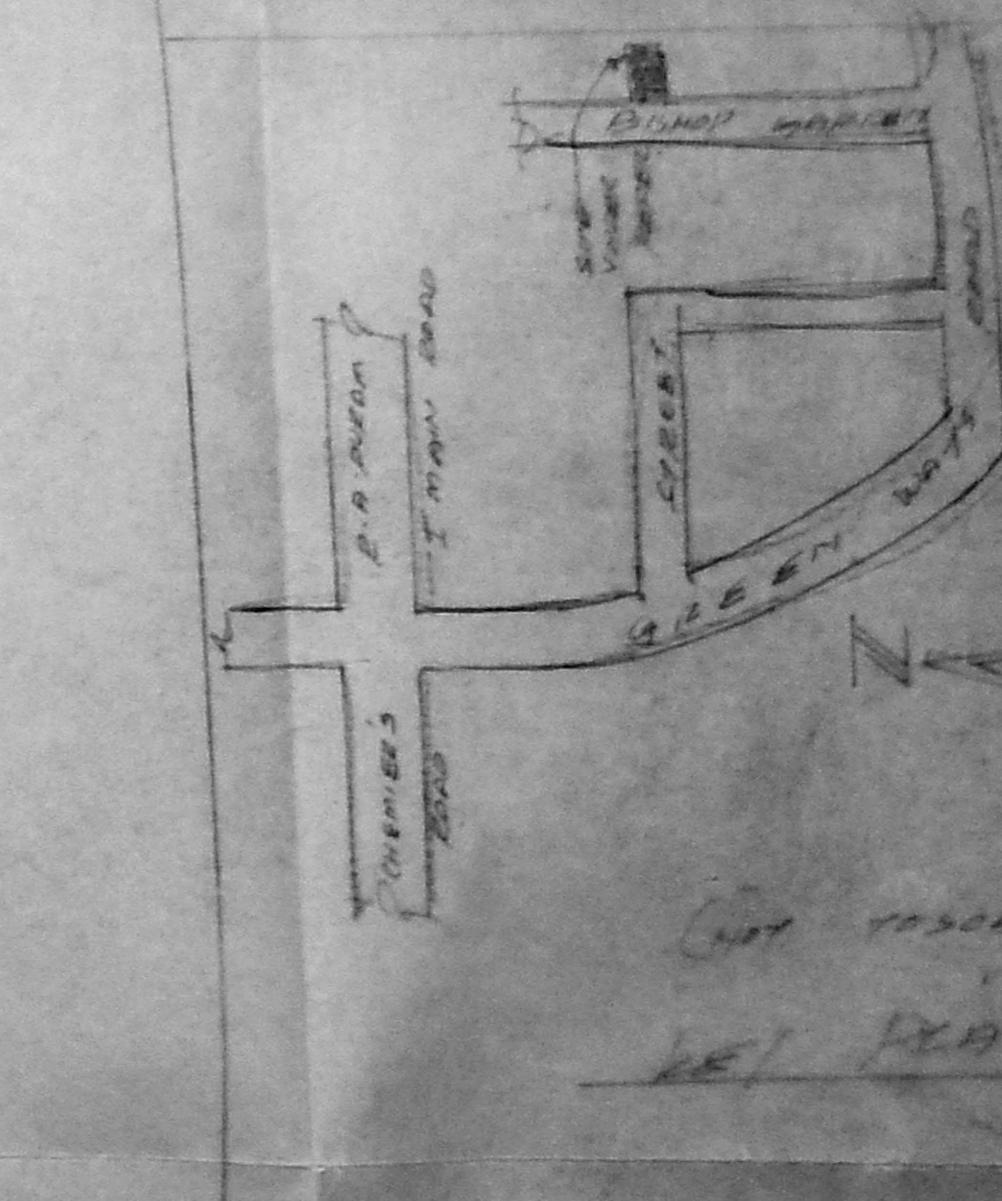

OWNER:
 S. VASUDEVAN (P. HOLDER)
 LICENSED SURVEYOR
 T. G. KRISHNAMURTHY B.A.
 LICENSED SURVEYOR
 CLASS I. L.S. NO. 370
 COMPLETION OF WORK