


SCHEDULE OF JOINERY

T.W	FLUSH DOOR	3'-3" x 7'-0"	100 x 2-13
D ₁	- DP	3'-0" x 7'-0"	80 x 2-13
D ₂	- DP	3'-0" x 7'-0"	80 x 2-13
F.W	FRENCH WINDOW	6'-0" x 7'-0"	100 x 2-13
W	GLAZED WINDOW	6'-0" x 5'-0"	100 x 1-52
W ₁	- DP	4'-0" x 5'-0"	1-22 x 1-52
W ₂	- DP	4'-0" x 3'-0"	1-21 x 0-90
V	GLAZED VENTILATOR	4'-0" x 2'-6"	1-22 x 0-76

SPECIFICATIONS

SAND FILLING FOR FOUNDATIONS 6" DEPTH
 BASE CONCRET 2" REINFORCED WITH 12"
 R.C.C FOOTING 2' x 7' 1:2 D. MIX TO A DEPTH
 OF 1'-6" AND 1'-0" DEPTH
 R.C.C COLOURS 9" x 18" IN 1:2:4 MIX
 1/2" THICK R.C.C ROOFING IN 1:2:4 MIX
 R.C.C BEAMS 9" x 18" AND LINTELS 6" x 9"
 IN 1:2:4 MIX
 ALL DOORS AND WINDOWS IN T.W AND WINDOWS
 WITH NECESSARY GRILLS & GLAZING.
 3/4" THICK PLASTERING INSIDE, OUTSIDE AND
 CEILING IN C.M 1:6 MIX.
 3" THICK WEATHERING COURSE IN B.L.C 1:3:5 MIX
 3 COATS OF COLOUR WASH INSIDE AND OUTSIDE

SITE AREA	3784	SQ.FT.	351.53	M ²
STILT PARKING BUILTUP AREA	739	"	67.84	"
FIRST FLOOR BUILTUP AREA	847	"	78.65	"
SECOND FLOOR BUILTUP AREA	847	"	78.65	"
THIRD FLOOR BUILTUP AREA	847	"	78.65	"
FOURTH FLOOR BUILTUP AREA	847	"	78.65	"
TOTAL BUILTUP AREA	4118	SQ.FT.	382.55	"
PLOT COVERAGE	22.36%	FSI	1:10	

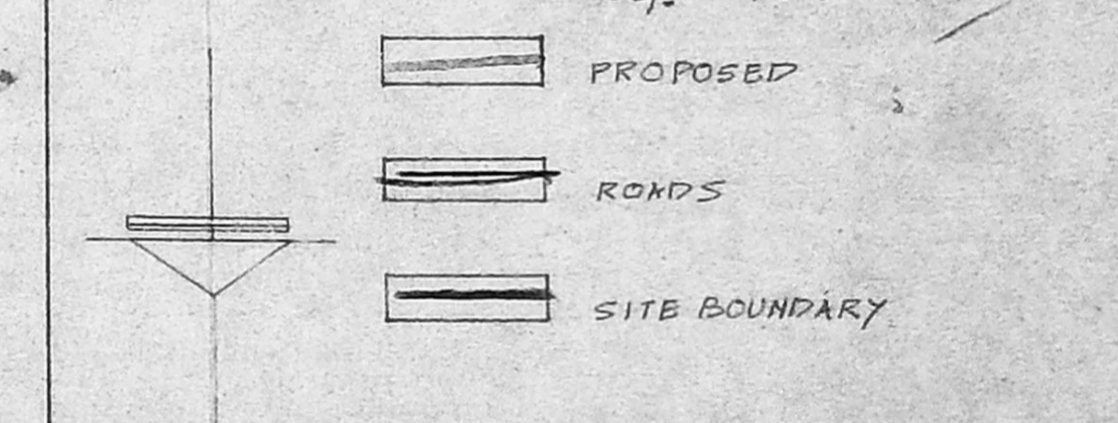

PLAN SHOWING THE PROPOSED CONSTRUCTION OF RESIDENTIAL BUILDING AT PLOT NO.10, DOOR NO.1, NUNGAMBAKKAM, 1ST STREET, R.S.NO.156/16 BLOCK NO.22 OF NUNGAMBAKKAM CHENNAI SCALE: 1"=8'0" / 1:100

EARLIER P.P APPR. VIDE B/12083/96, d/12/8/70, P.P APPROV. B/23606/24/76

Signature of Owner
 SIGNATURE OF OWNER

Signature of Licensed Surveyor
 SIGNATURE OF LICENSED SURVEYOR

K.S.MADHAVA RAJU G.P.Arch (BAM)
 Regd. ARCHITECT CA/15/2230.
 LICENSED SURVEYOR CLASS-I, RA NO. 337
 CORPORATION OF CHENNAI
 86, 1ST LING STREET, C.I.T. COLONY
 MYLAPORE, CHENNAI-600 004