
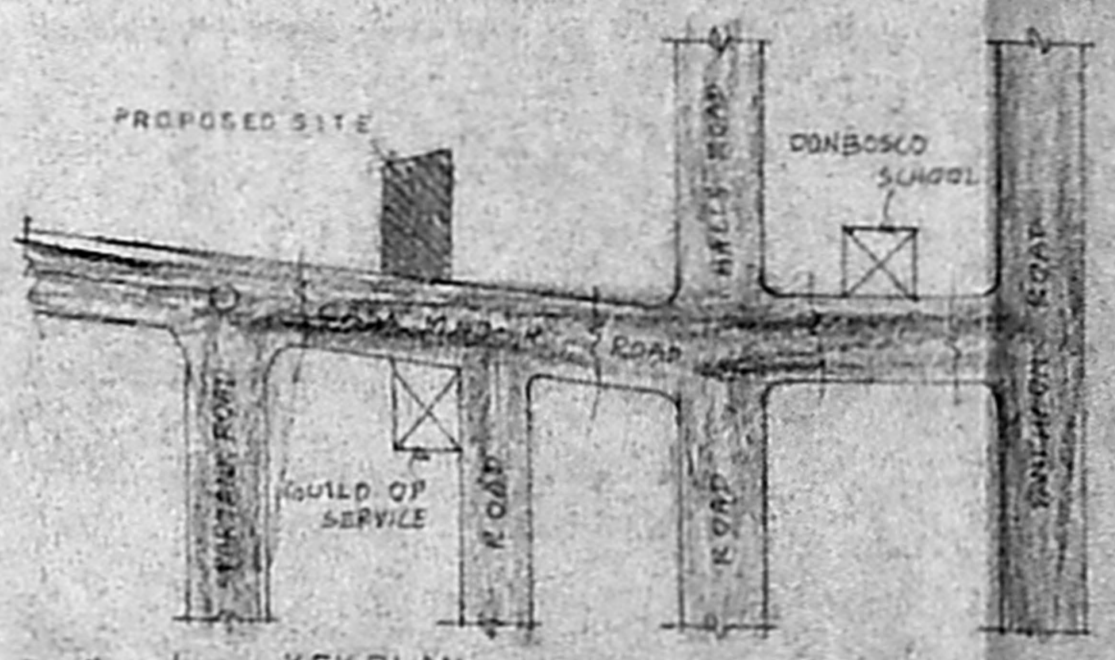
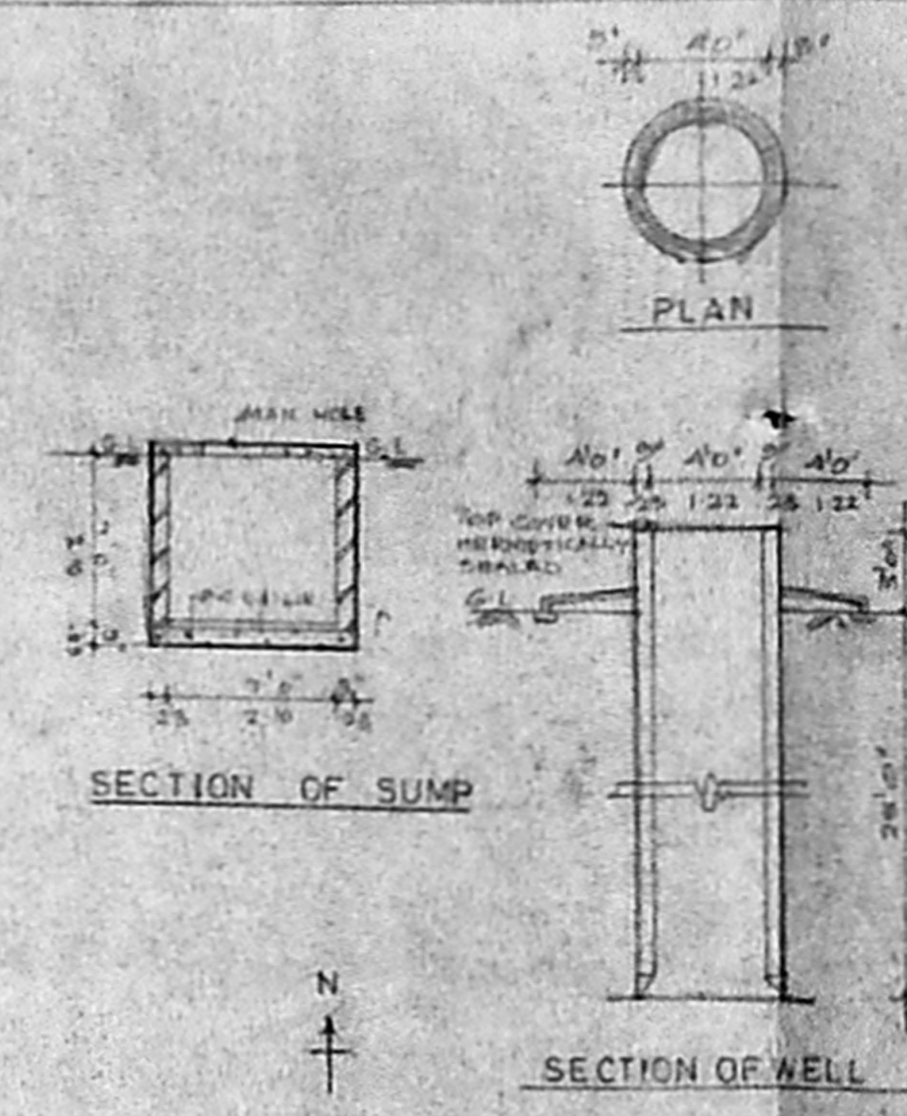
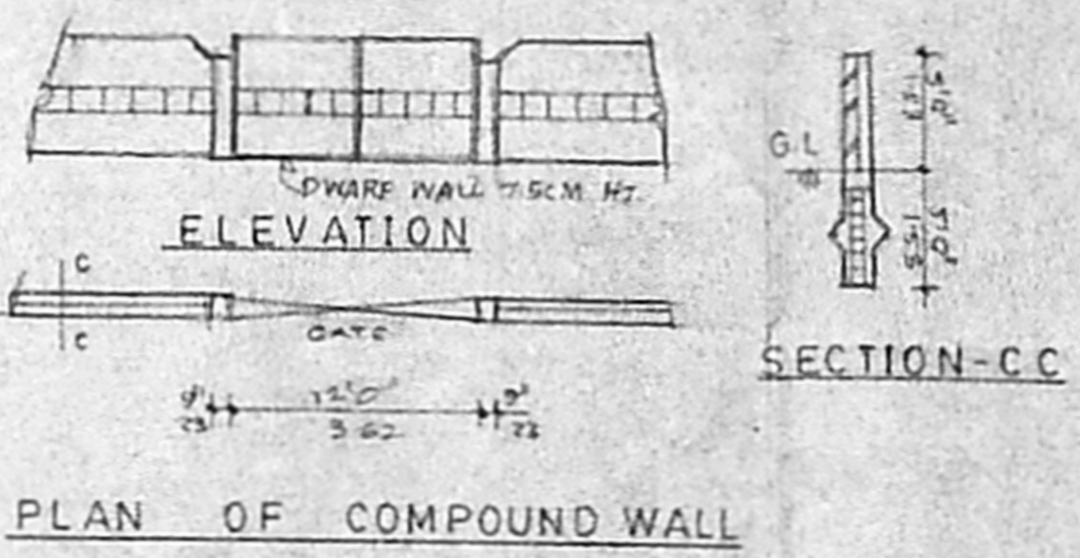
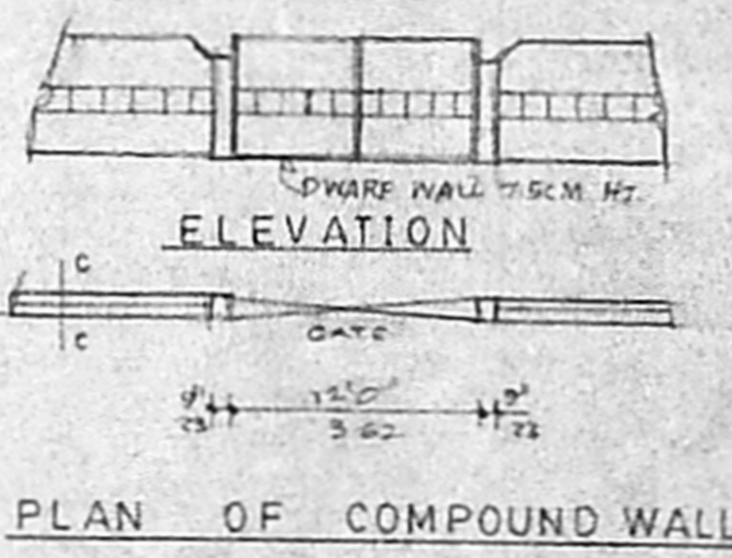
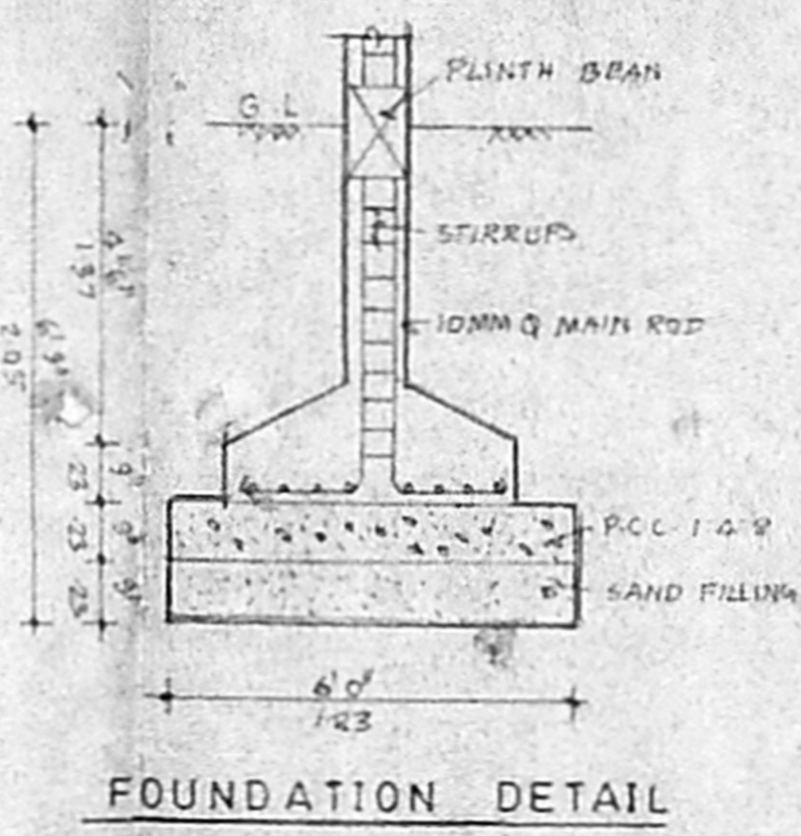
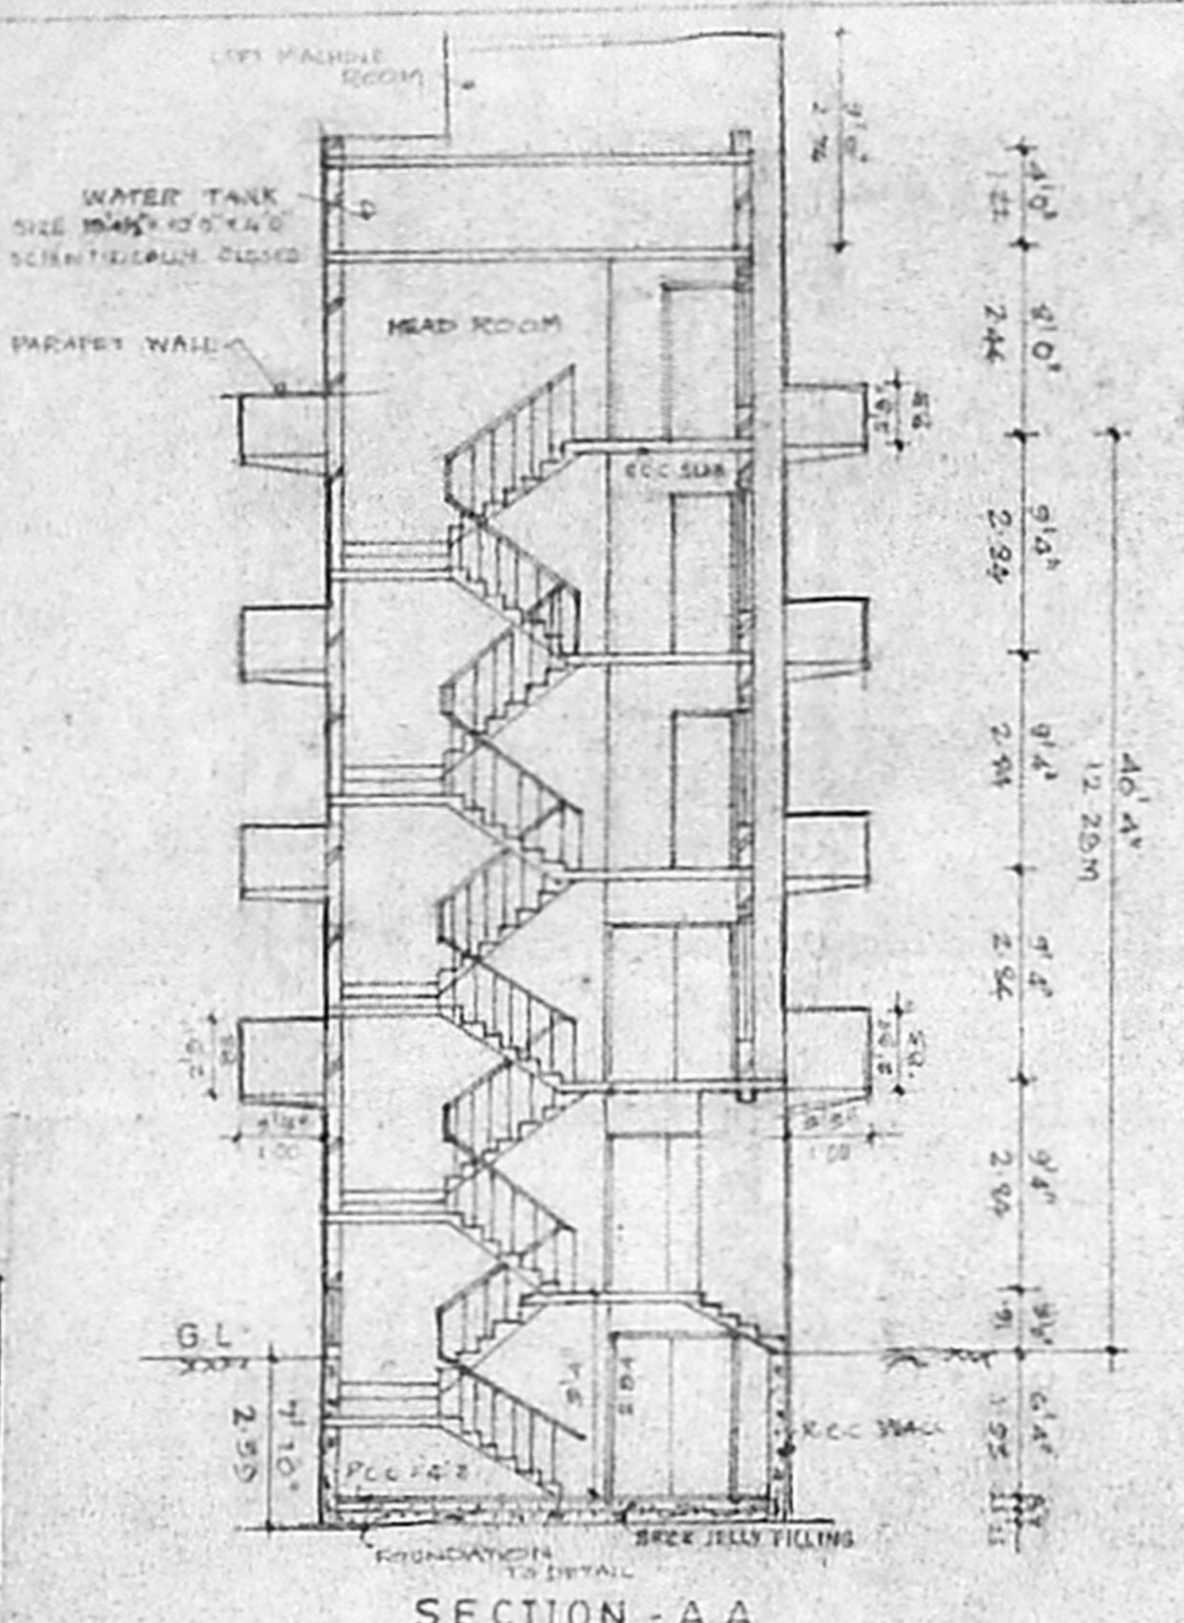


APPROVED  
DEVELOPMENT AUTHORITY  
CHENNAI-600 008.

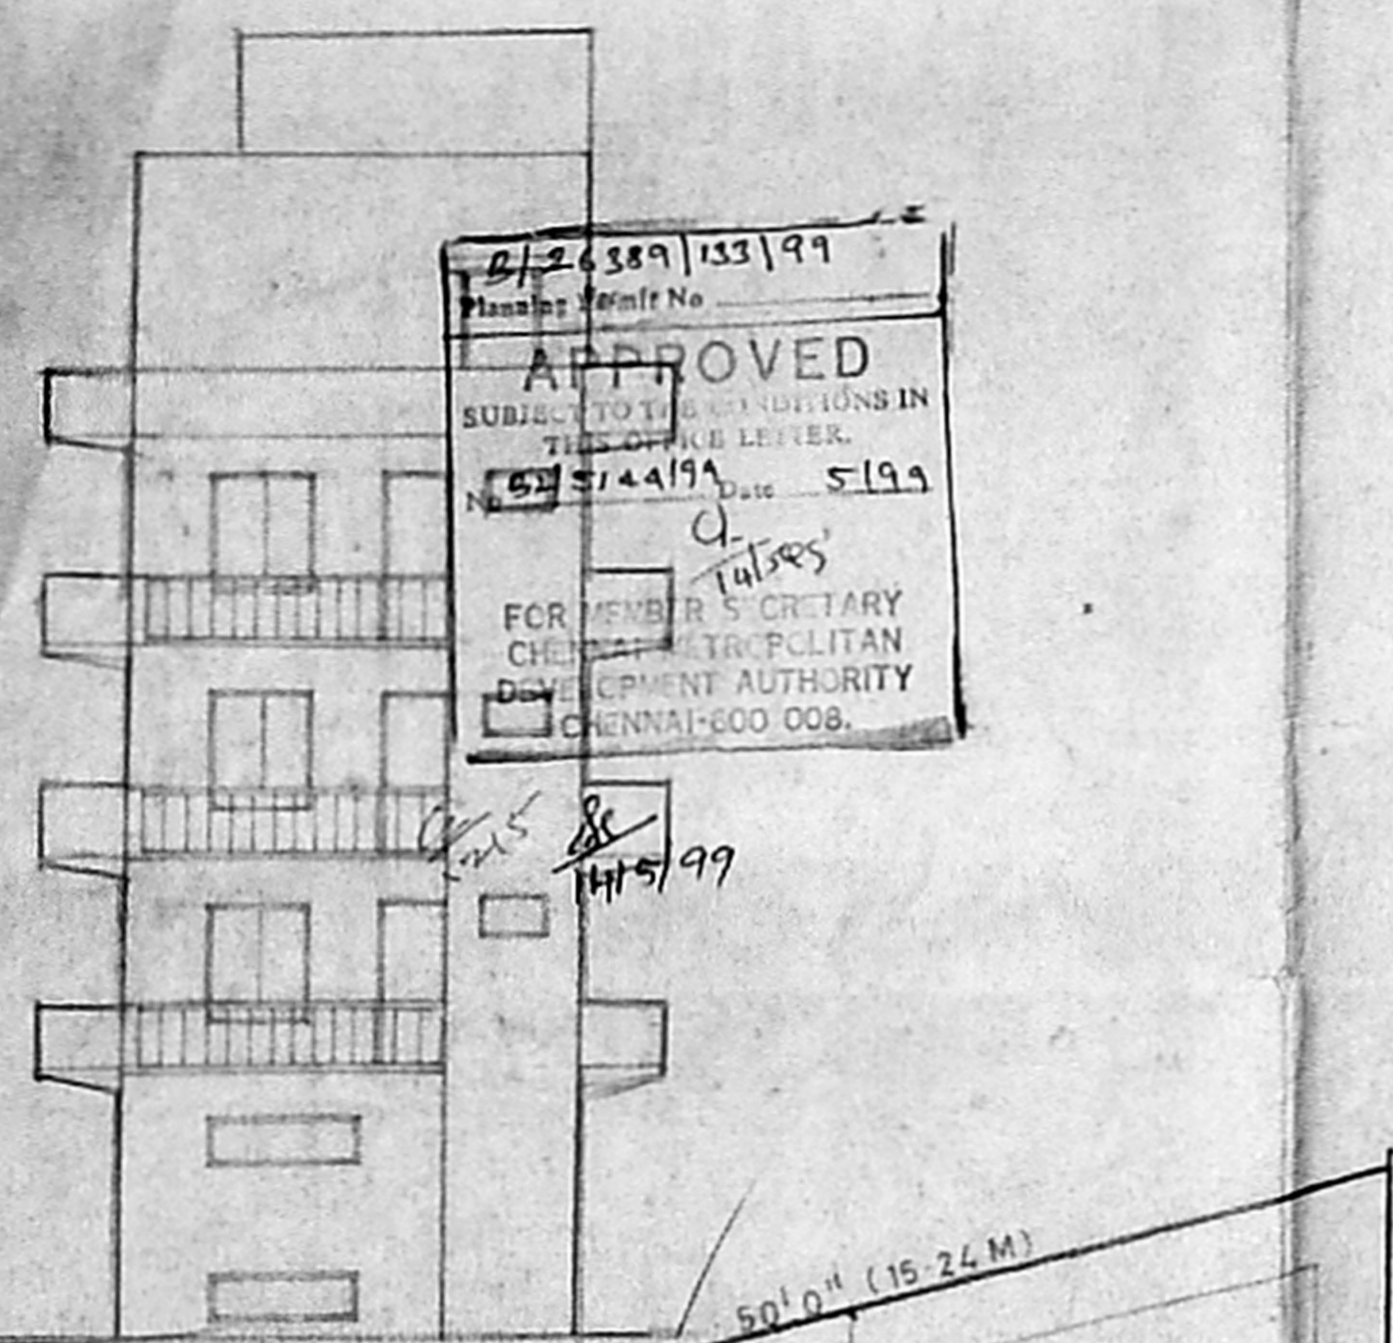

SCHEDULE OF JOINERY		
TYPE	SIZE	DESCRIPTION

**SPECIFICATION**

R.C.C. COLUMN FOUNDATION  
SAND FILLING IN BASEMENT  
BRICK WORK IN BASEMENT SUPERSTRUCTURE  
PARAPET ETC. TO BE IN 1:2:4  
MOSAIC FLOORING R.C.C. SLAB  
ALL WOOD WORK IN TEAK WOOD  
PLASTERING OF INTERIOR CEILING TO BE 1:3:6  
WEATHERAL LOUVER IN CM WITH TWO COURSE OF  
FLAT TILES LAID ON FLOOR  
R.C.C. IN PLINTH BEAM UNTIL SHINGLED WOOD  
SLAB B.T.L. TO BE IN 1:2:4

AREA STATEMENT SQFT SQM		
PLOT AREA	8894.00	351.89
BASEMENT FLOOR	1102.00	43.29
GROUND FLOOR	8630.00	332.42
FIRST FLOOR	2884.00	106.43
SECOND FLOOR	2086.00	76.71
THIRD FLOOR	2086.00	76.71
TOTAL	16664.00	607.25
NET FLOOR AREA	83.00	3.11
WATCH ROOM	95.00	3.47
GENERATOR ROOM	115.00	4.28
TOTAL	303.00	11.16
PLOT COVERAGE	16664.00 / 8894.00	186.24%

**PROPOSED RESIDENTIAL FLATS**  
AT DOOR NO-7 CASA MAJOR ROAD  
EGMORE MADRAS-8  
R.S. NO. 473, EGMORE DIVISION,  
BLOCK NO. 30PT.  
EGMORE-NUNGAMBKAM TALUK,  
CHENNAI DISTRICT

COLOUR INDEX	
PROPOSED CONSTRUCTION	[Symbol]
BOUNDARY	[Symbol]
ROAD	[Symbol]

*P. Vijayaraj Lalal*  
SIGNATURE OF OWNER

N  
SCALE: 1" = 100'  
DATE: 15/11/98  
DRAWN: ANJALAPRAKASH

**LICENSED SURVEYOR**  
S. ATHIYAMAN  
Class I License No. 181  
19/12/1984, Chennai  
Chennai-600 008

