
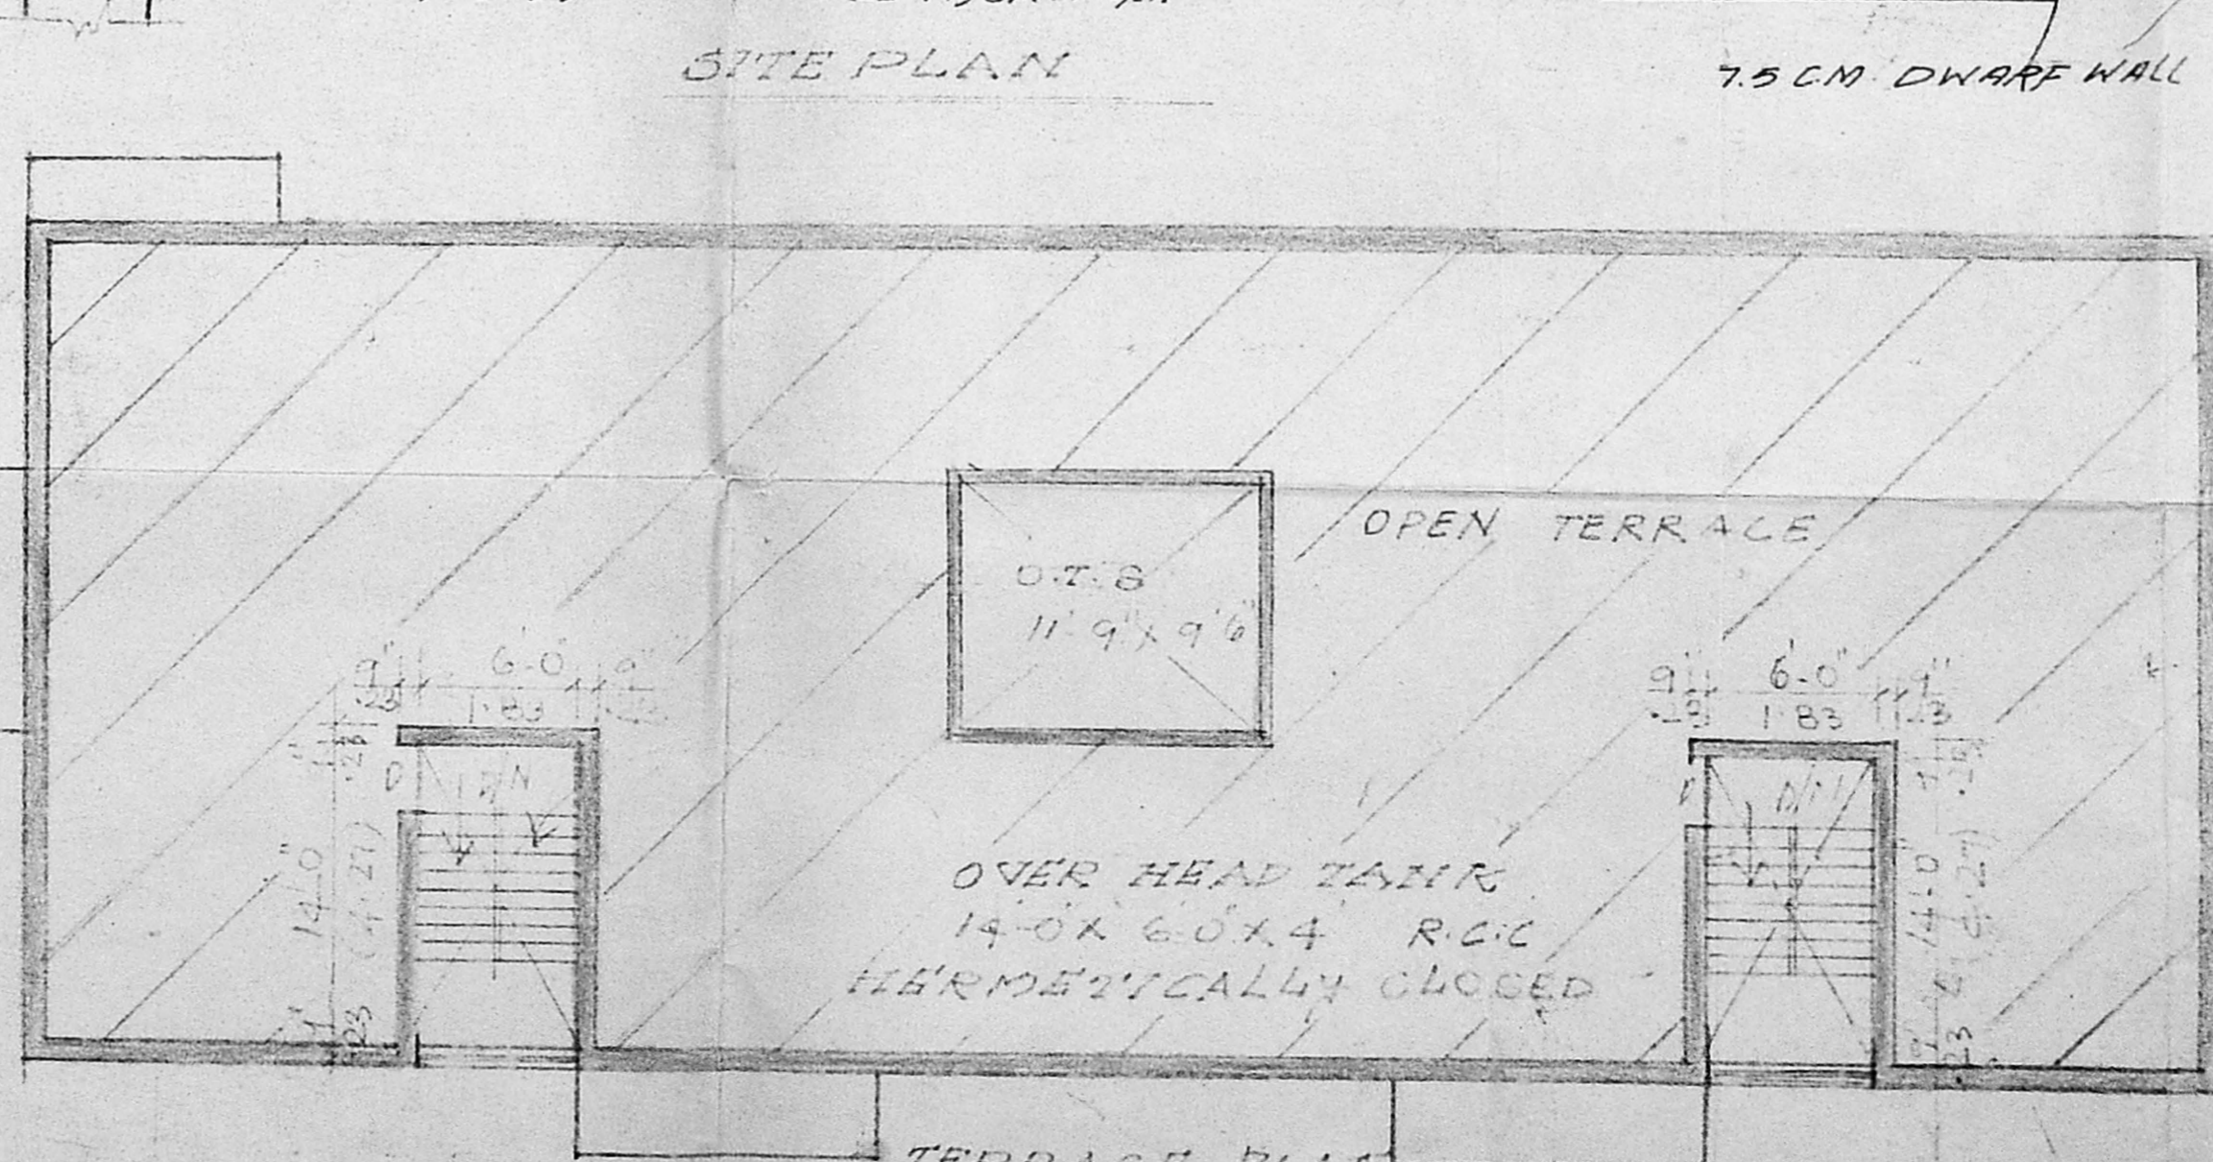
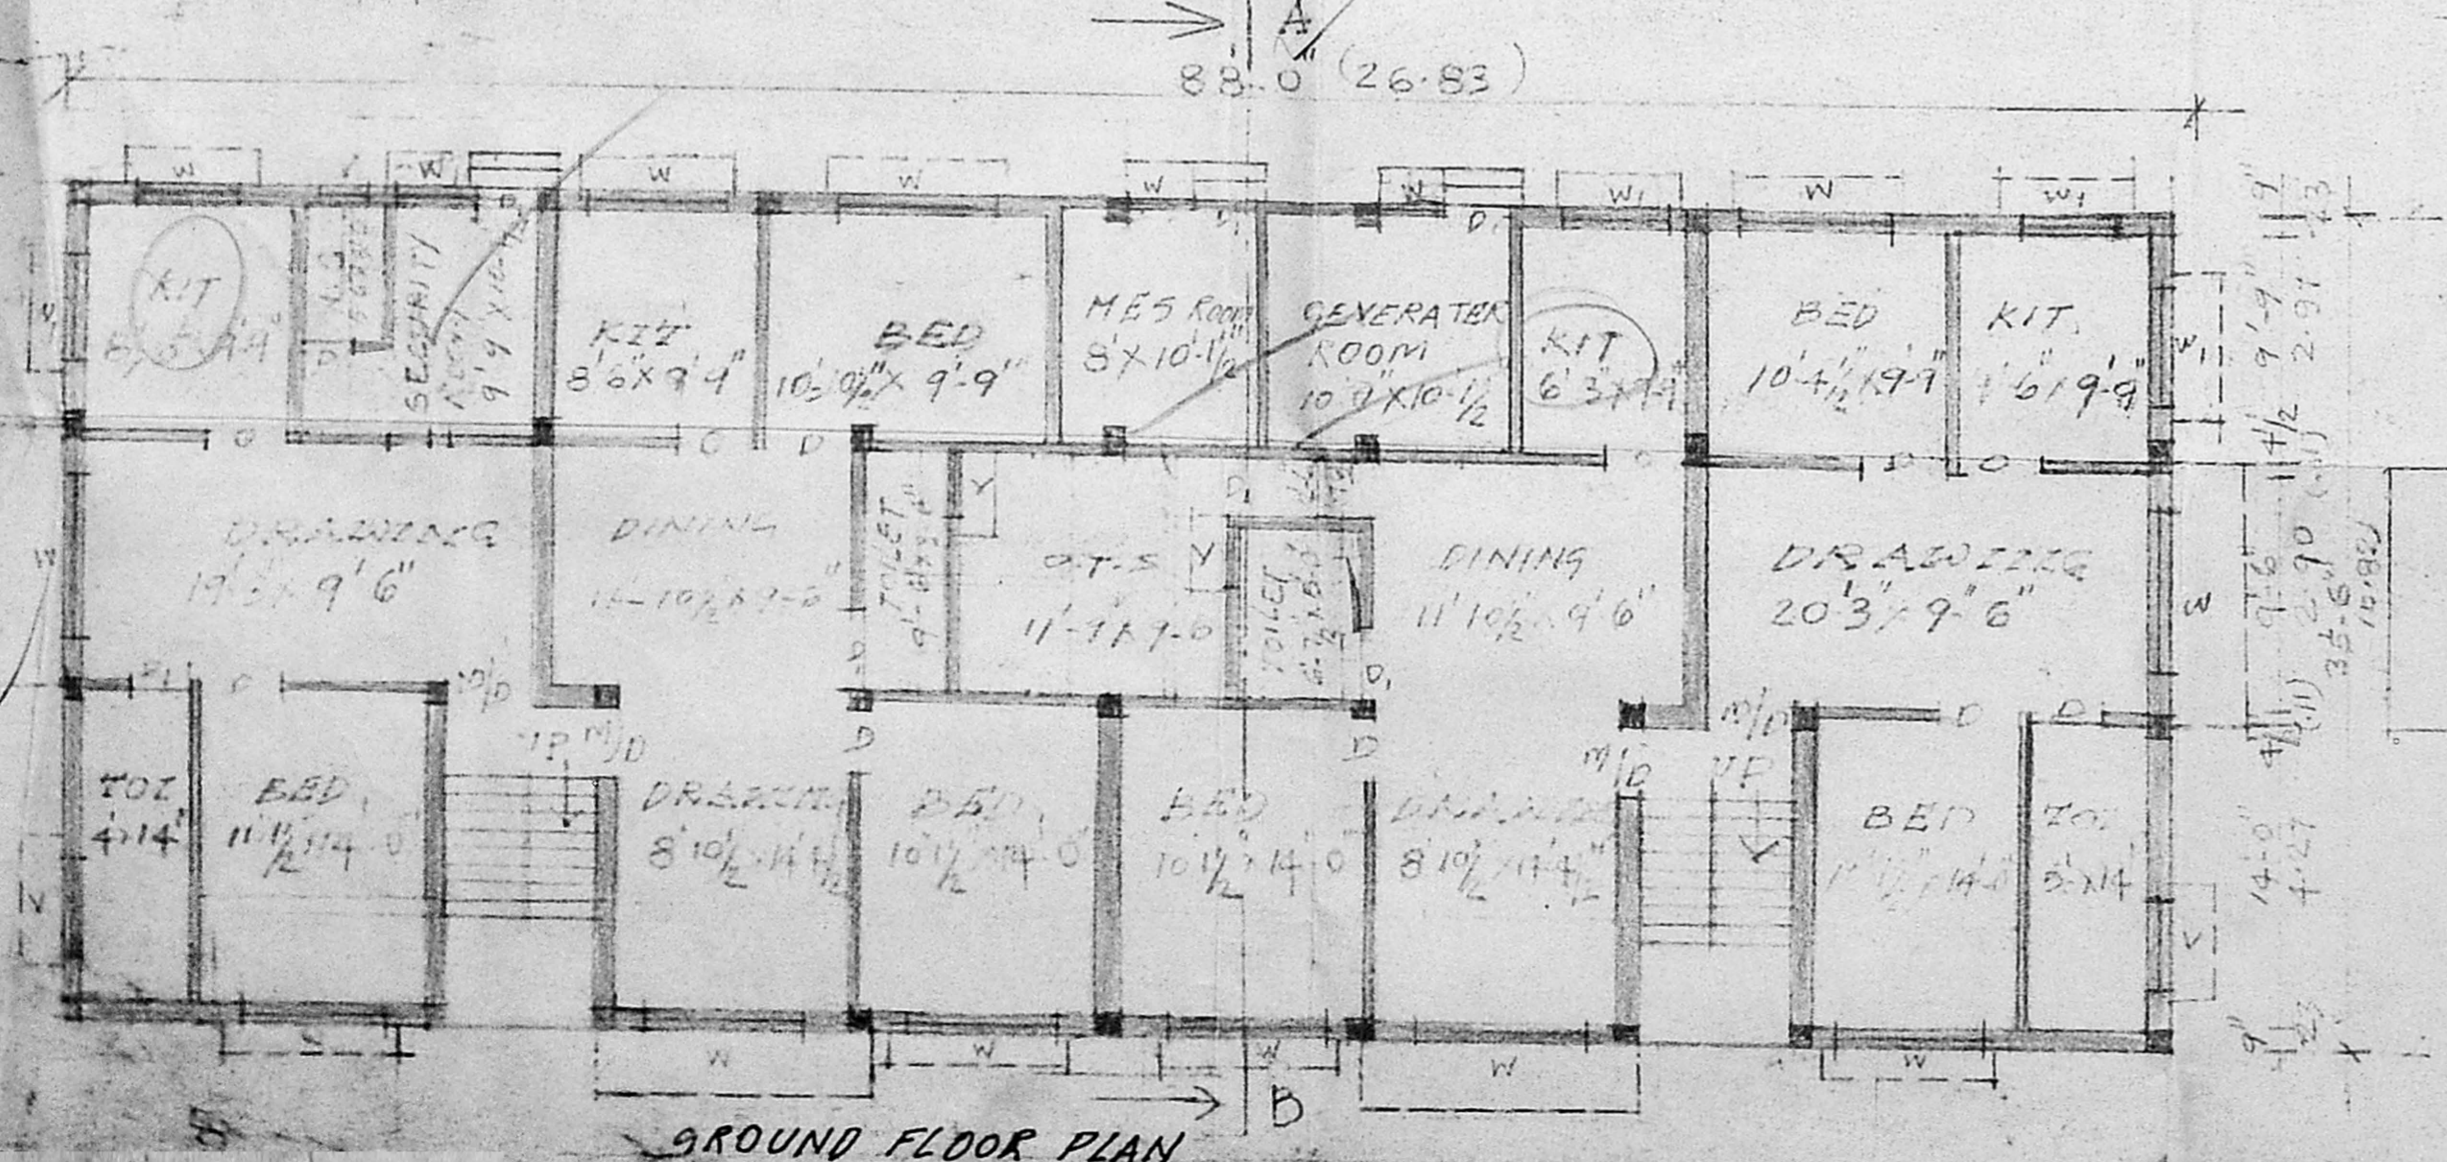
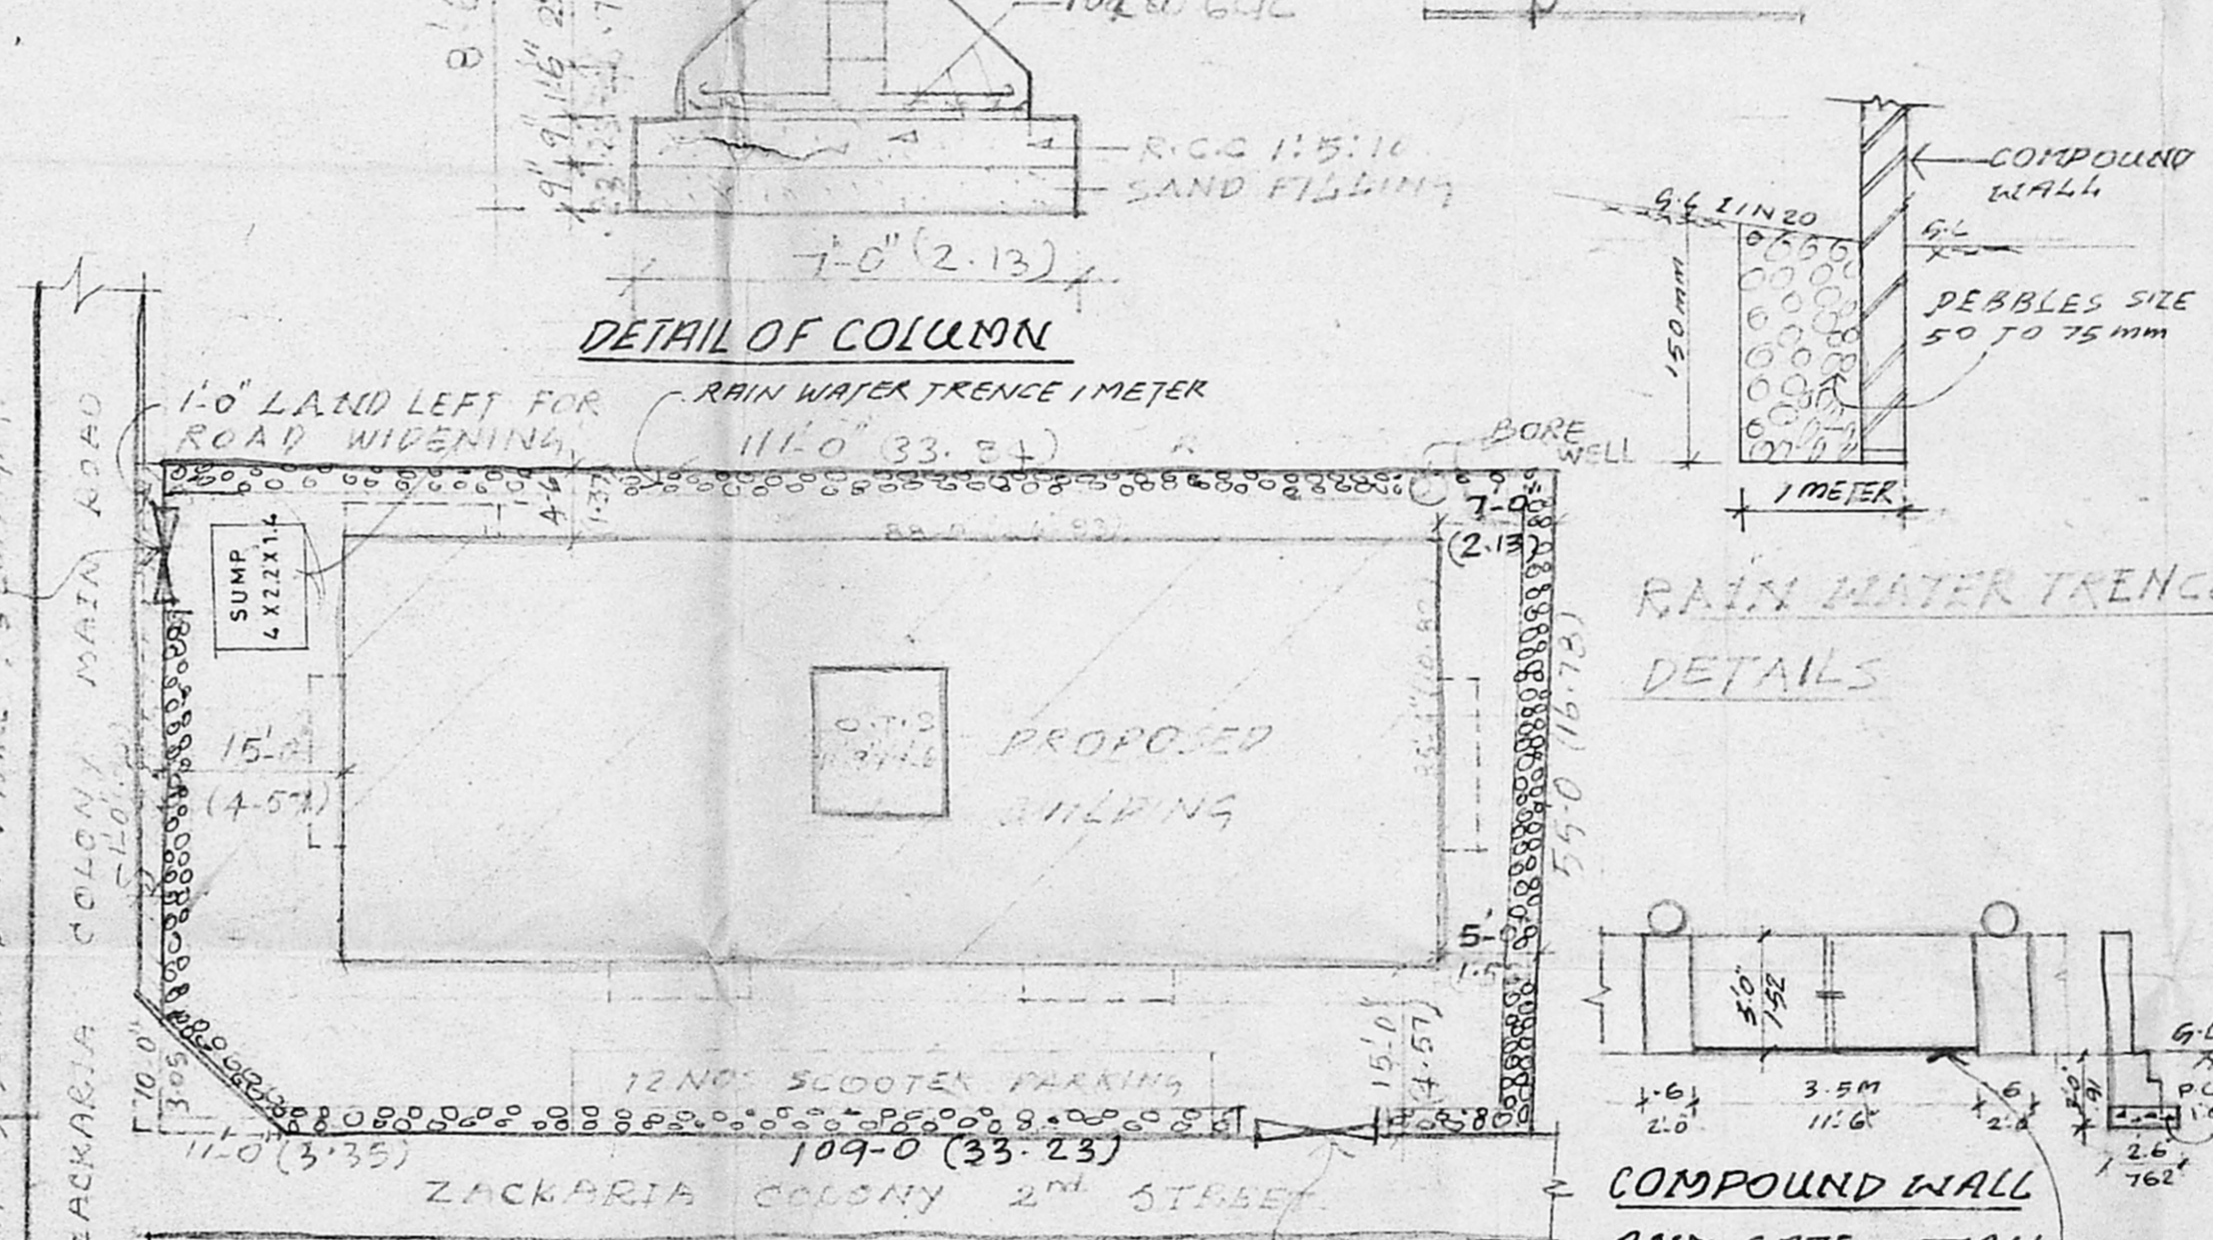
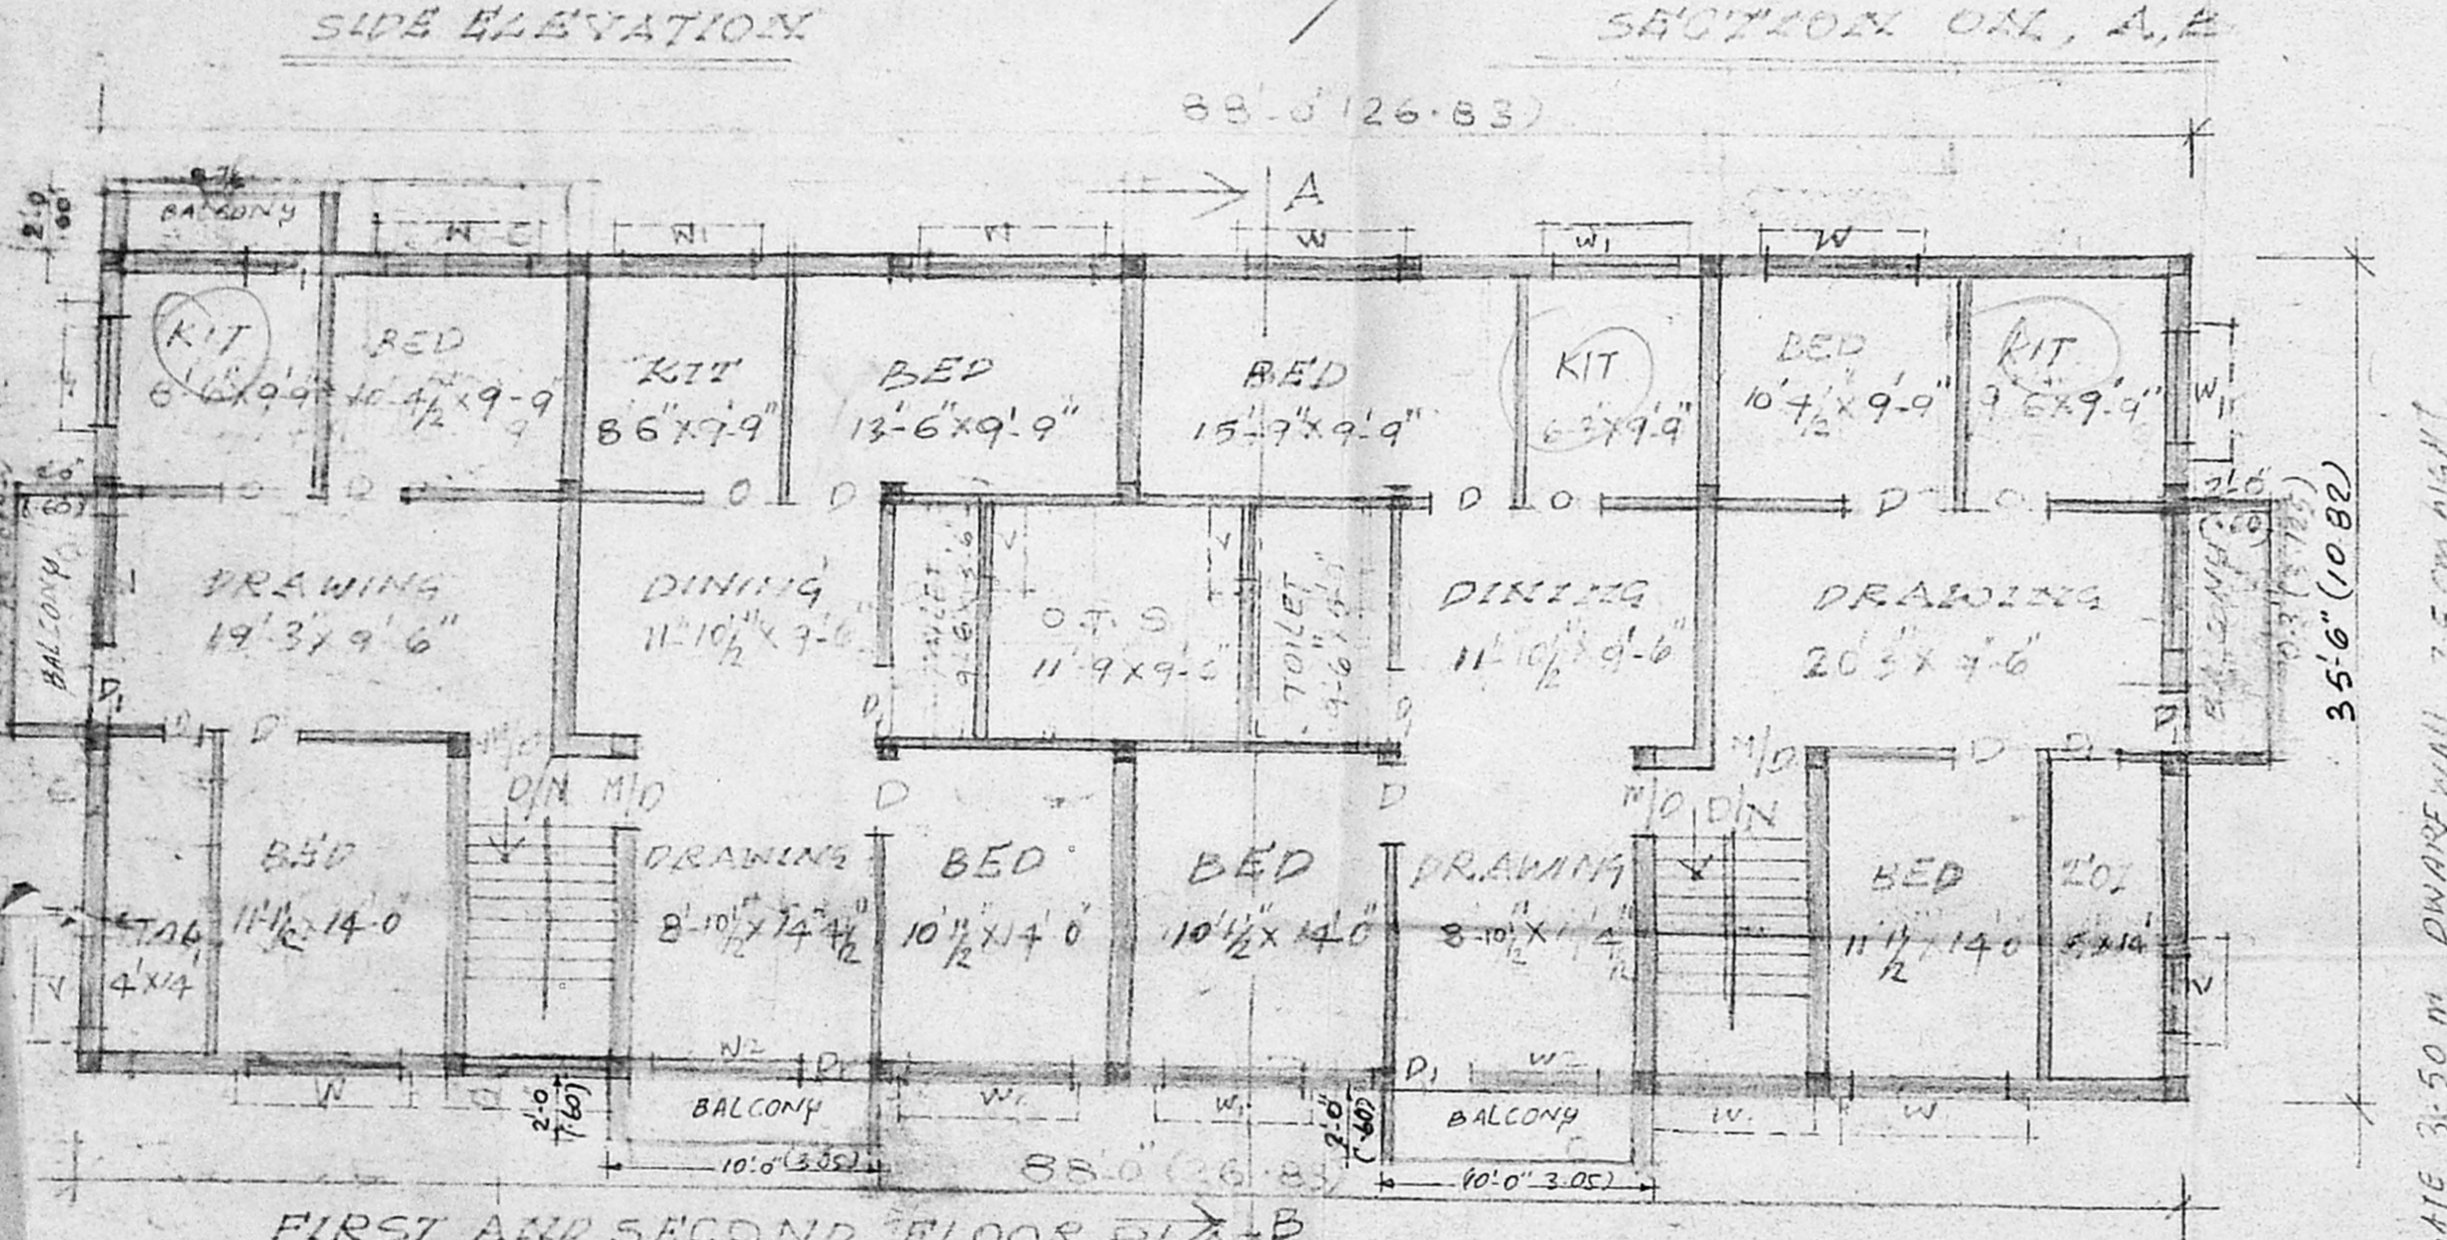
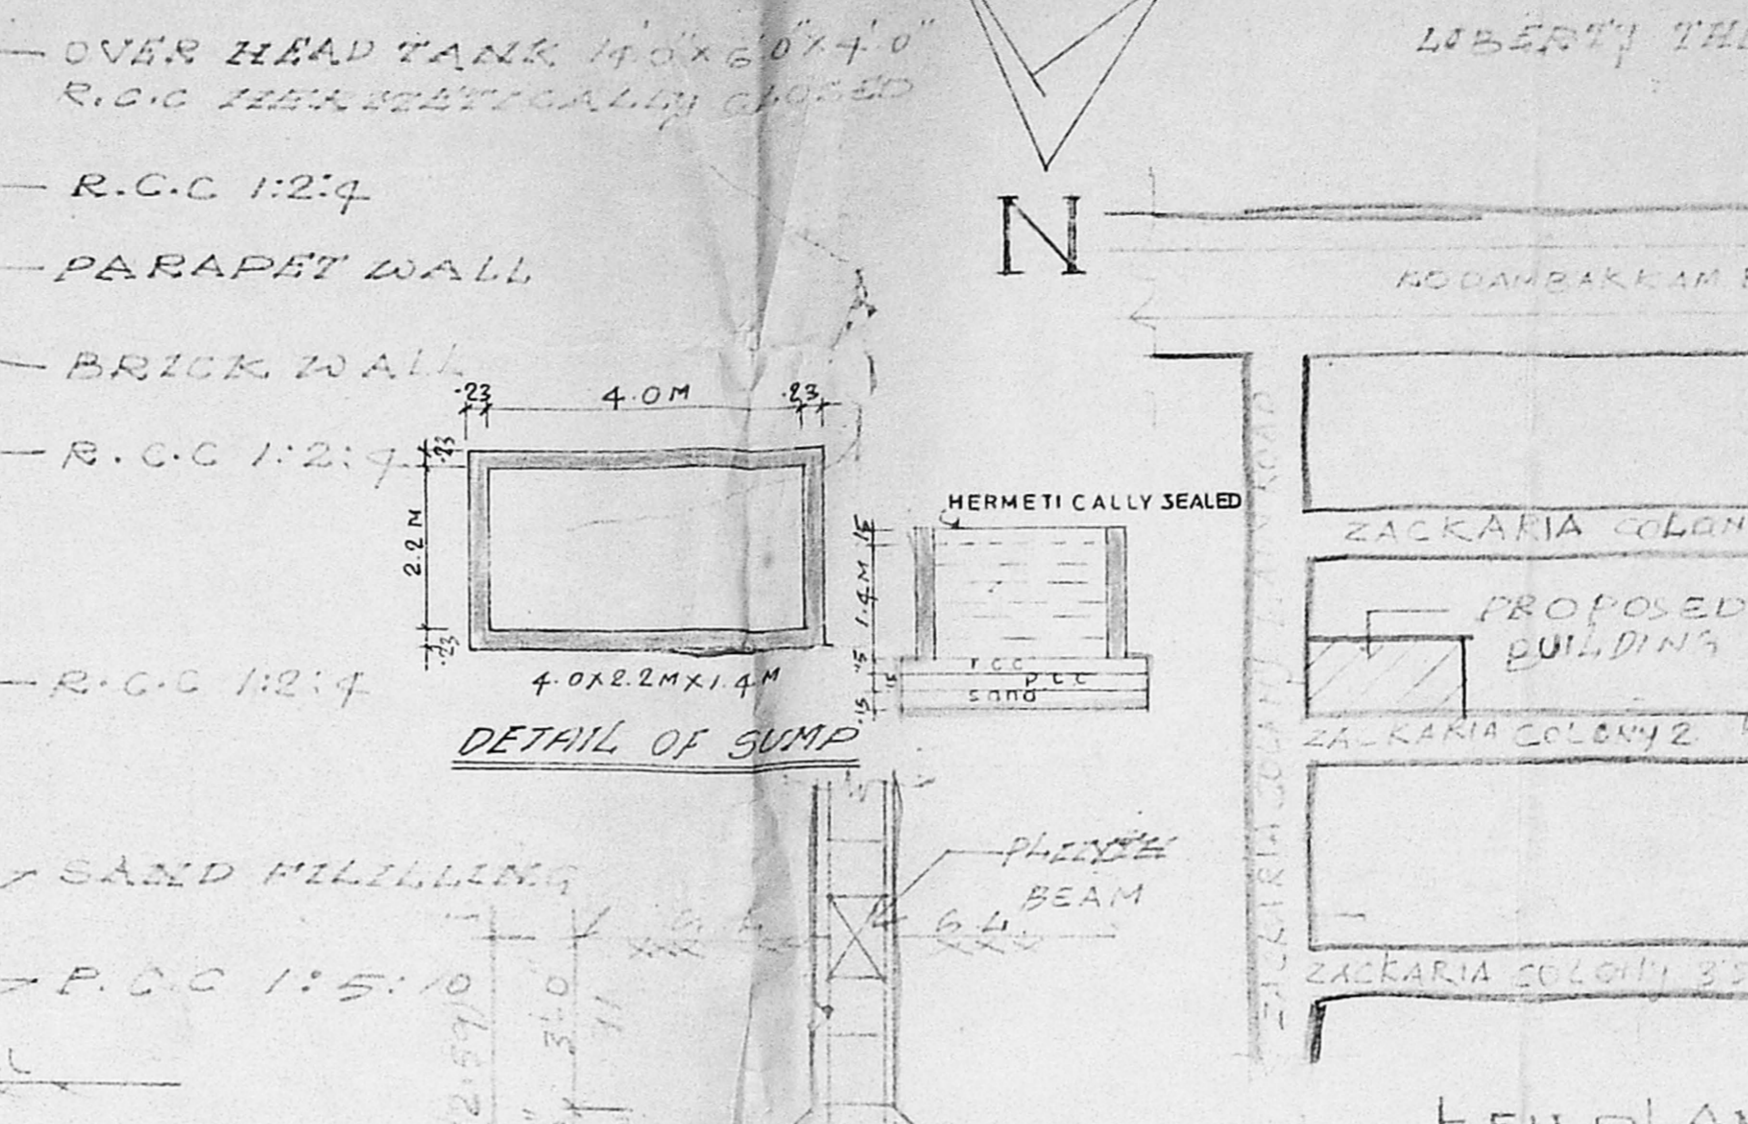


OVER HEAD TANK:
14'0" x 6'0" x 4'0" R.C.C
HERMETICALLY CLOSED

B/2578/8/165798
Planning Permit No.
APPROVED
SUBJECT TO THE CONDITIONS IN
THIS PERMIT LETTER
No. 12/17266/97 Date 21/9/98
FOR MEMORANDUM
CHENNAI METROPOLITAN
DEVELOPMENT AUTHORITY
CHENNAI-600 008.

UN-95
30/3/98

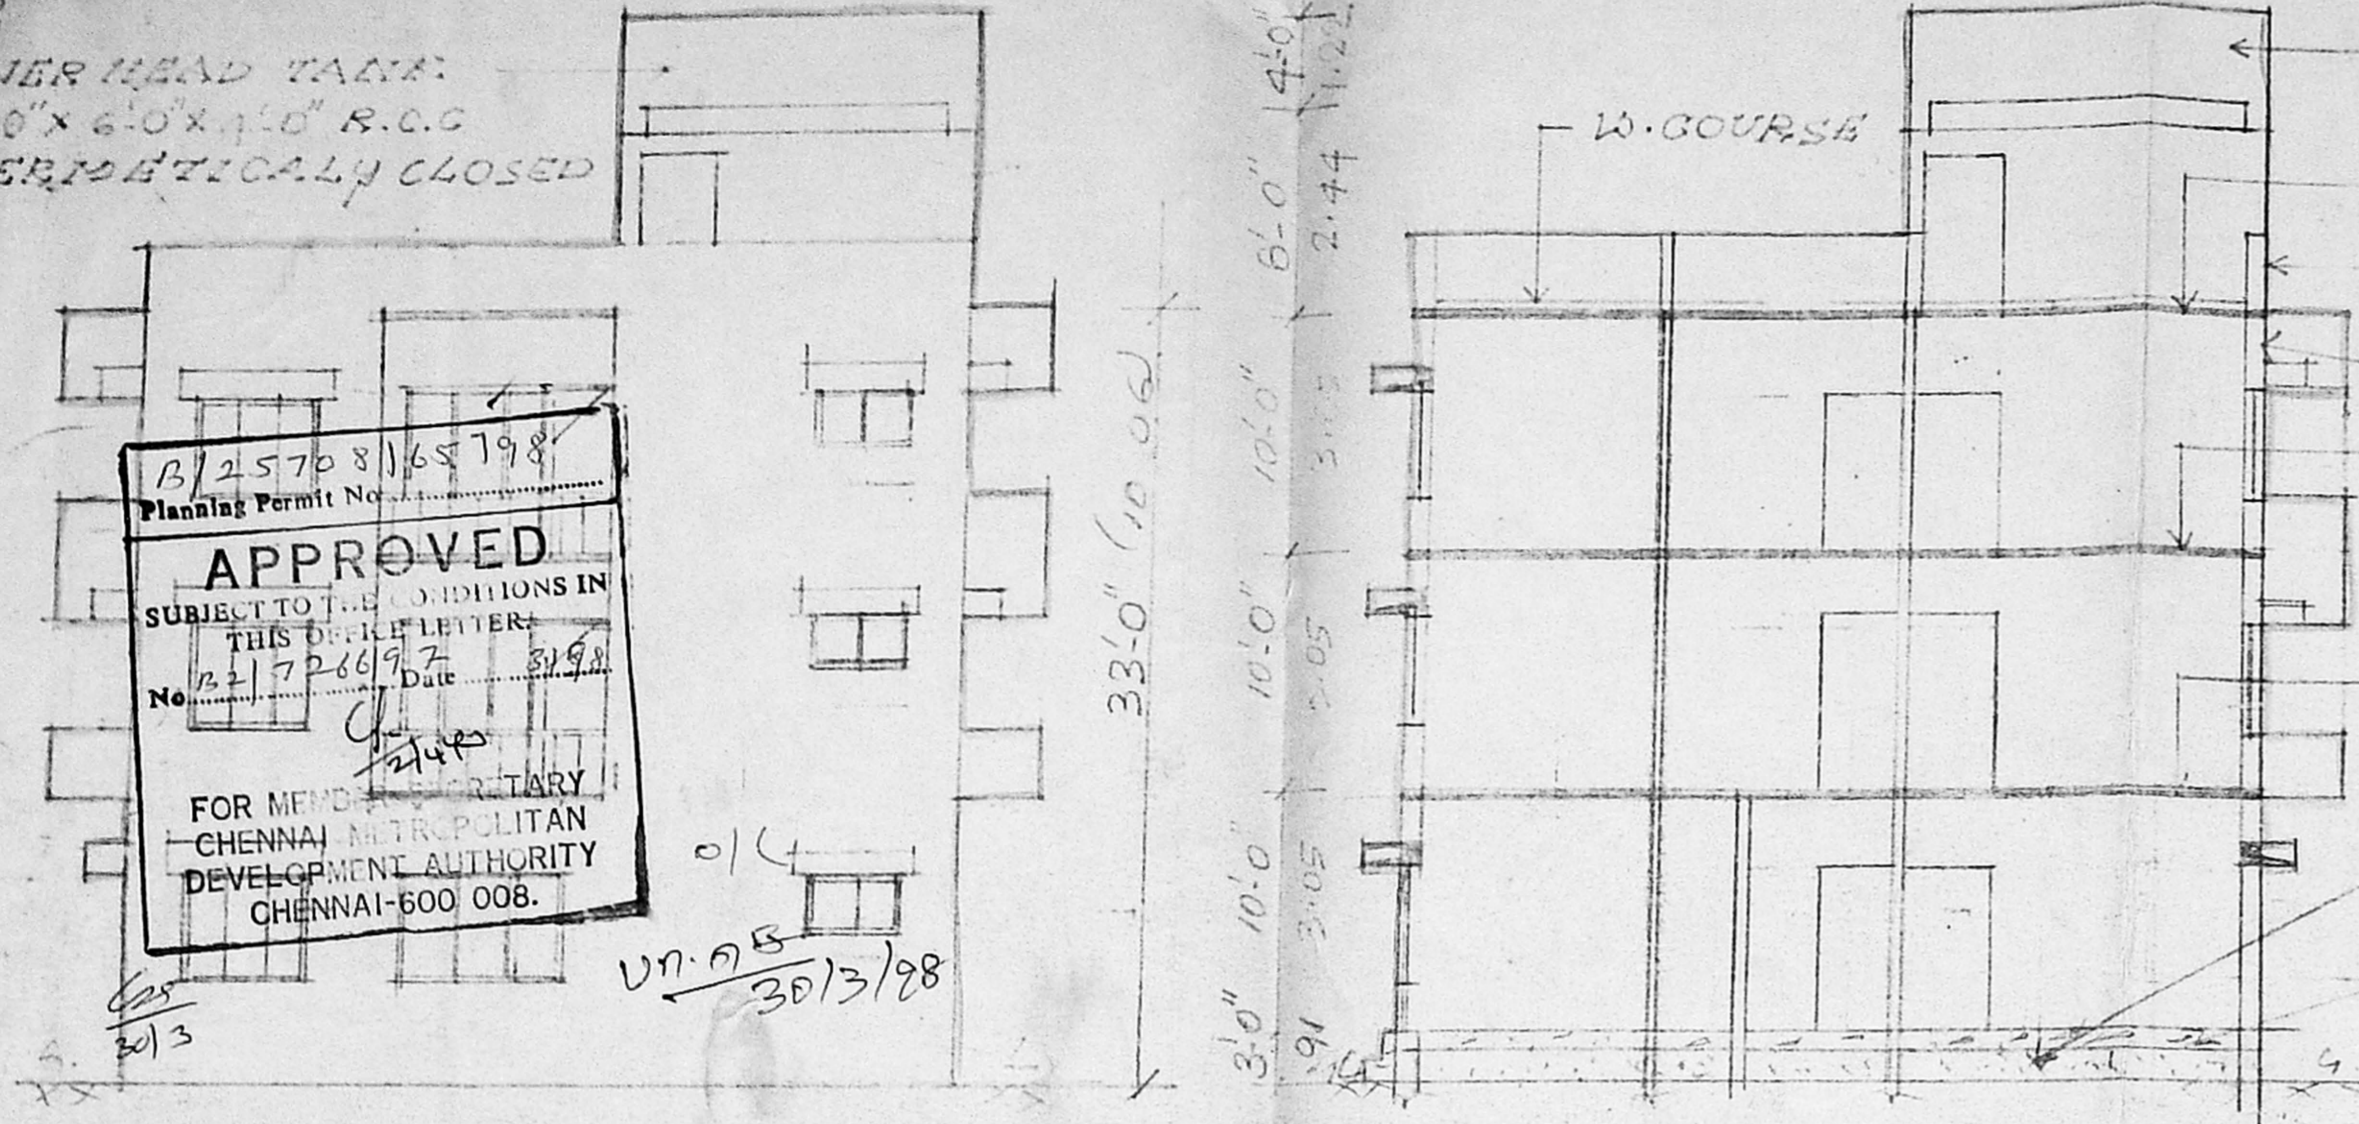

PROPOSED CONSTRUCTION OF RESIDENTIAL FLATS AT PLOT NO-1 ZACKARIA COLONY SECOND STREET CHOLATHUR MADRAS-94 BLOCK NO-29 AND T.S. AP-54 OF D.P. PULIYUR VILLAGE

JOINERY DETAILS

M/D MAIN DOOR	3'-3" x 7'-0"
D DOOR	3'-0" x 7'-0"
D ₁ DOOR	2'-6" x 7'-0"
N WINDOW	6'-0" x 4'-6"
N ₁ WINDOW	4'-0" x 4'-6"
N ₂ WINDOW	8'-0" x 4'-6"
O OPENING	3'-0" x 7'-0"

AREA STATEMENT

PLOT AREA	562.27m ²
GROUND FLOOR	25.97m ²
FIRST FLOOR AREA	239m ²
SECOND FLOOR AREA	239m ²
TOTAL FLOOR AREA	836m ²
F.S.I	1.486
PLOT COVERAGE	51%

LEGEND

PROPOSED	[Symbol]
ROAD	[Symbol]
SITE	[Symbol]

OWNERS
UNMAYASAMY
[Signature]
LICENSED SURVEYOR