
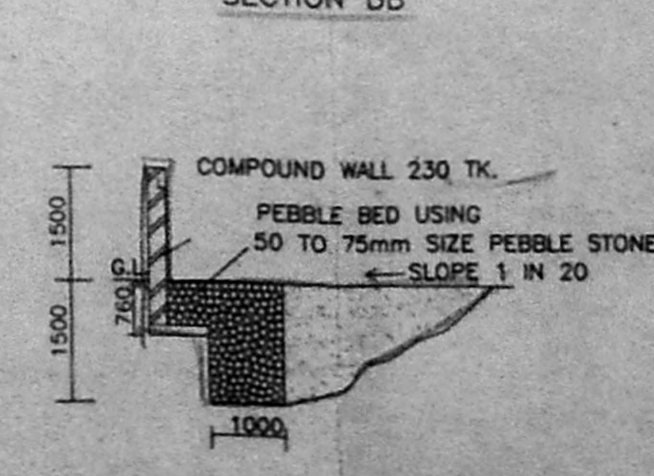
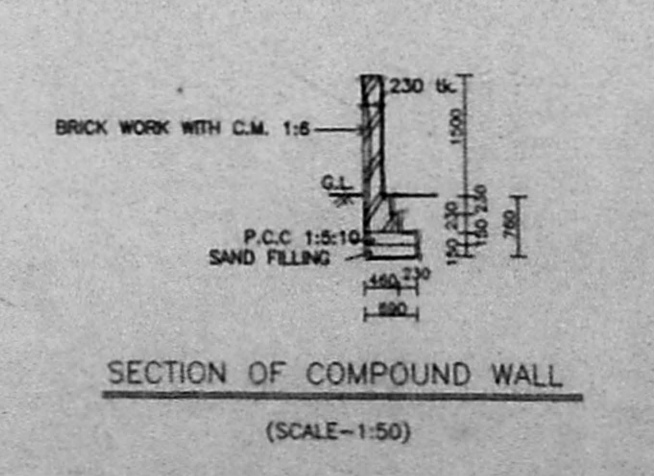
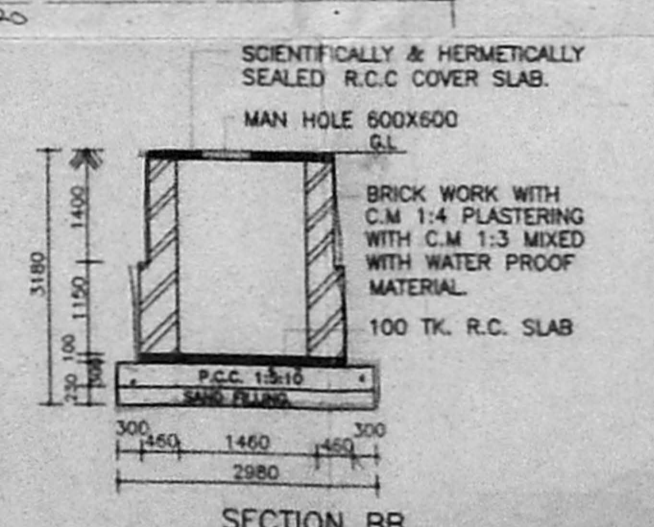
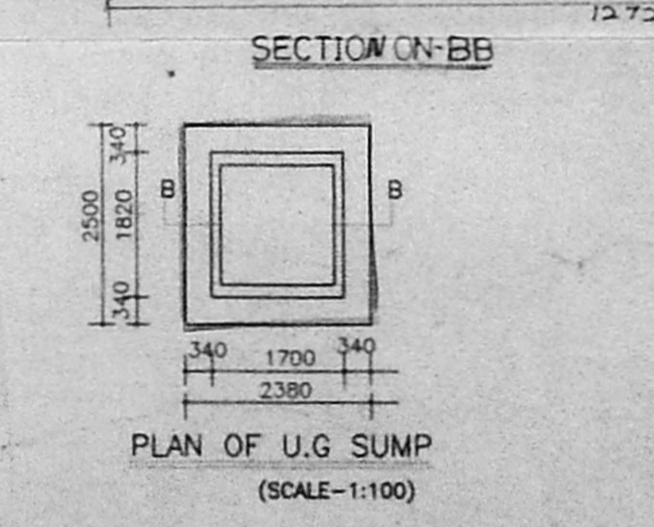
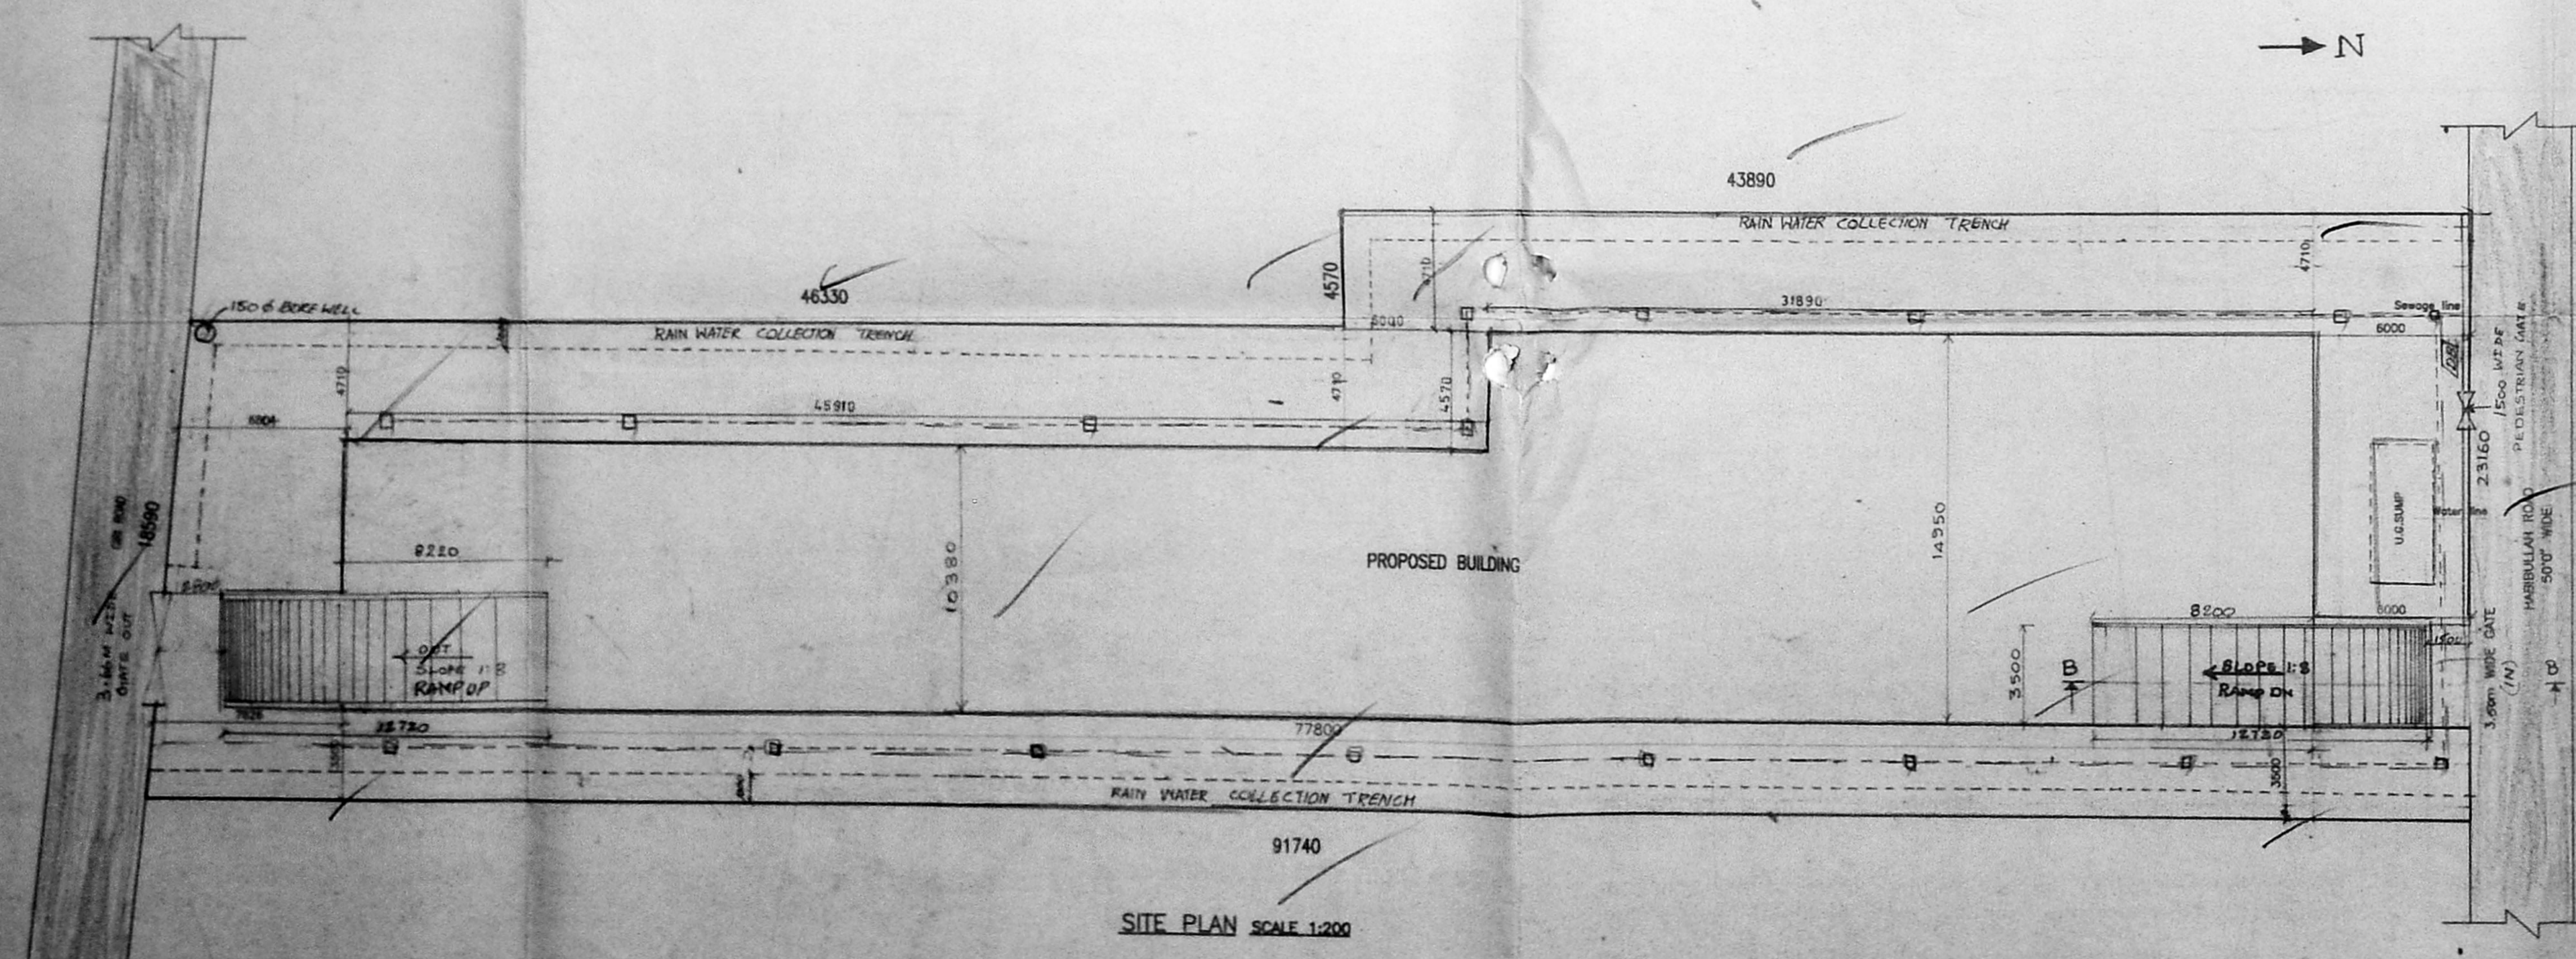
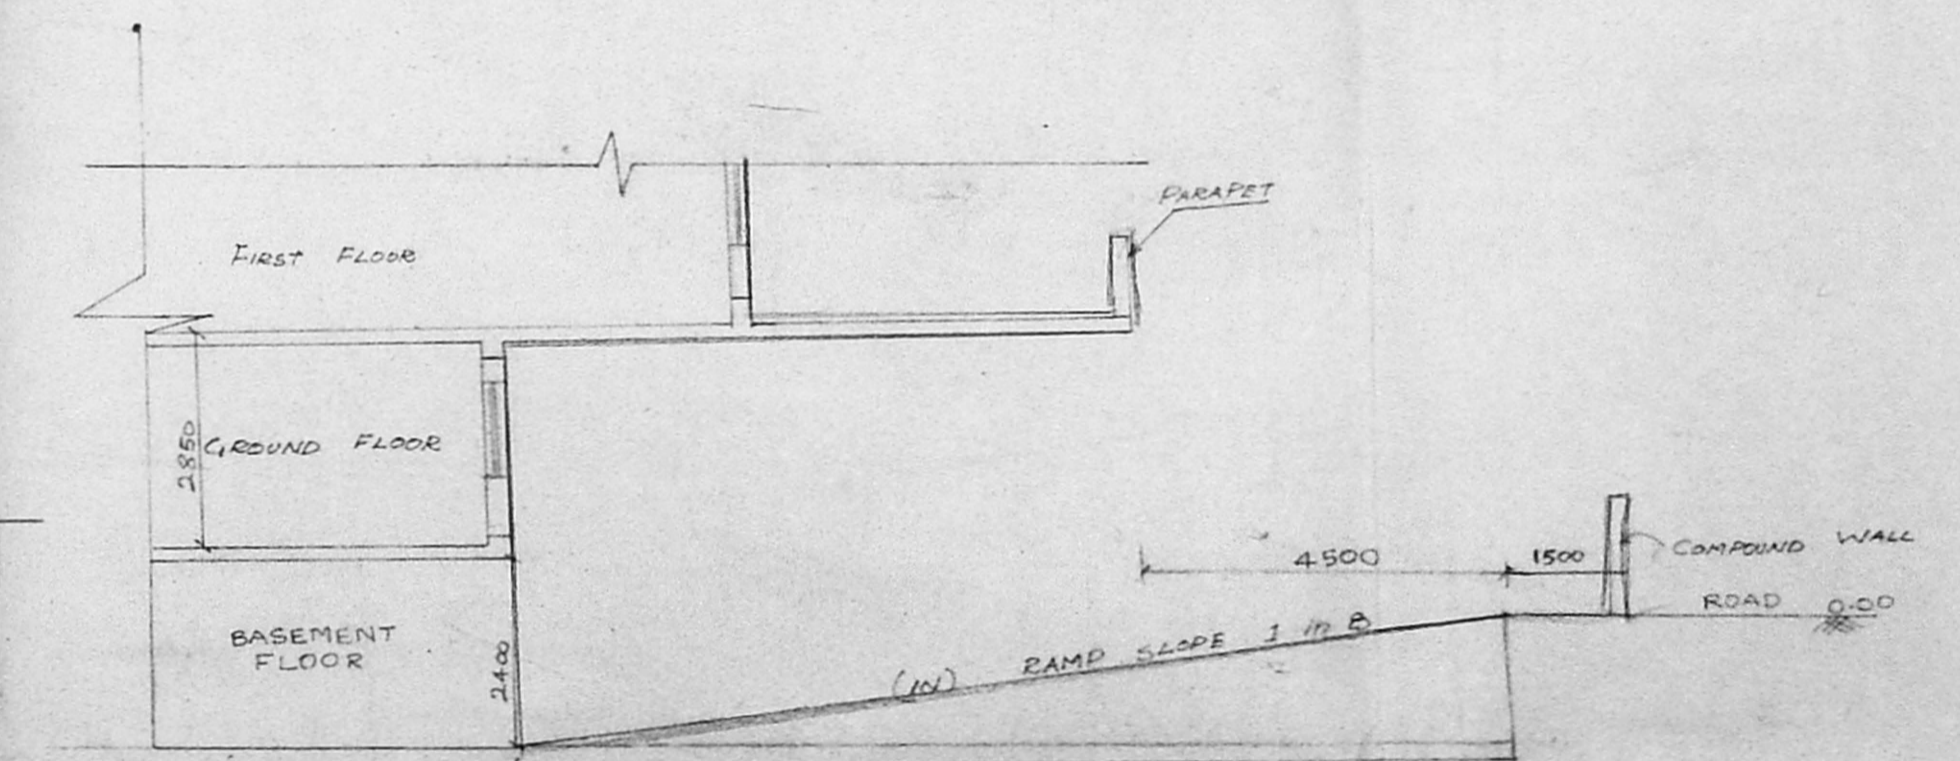
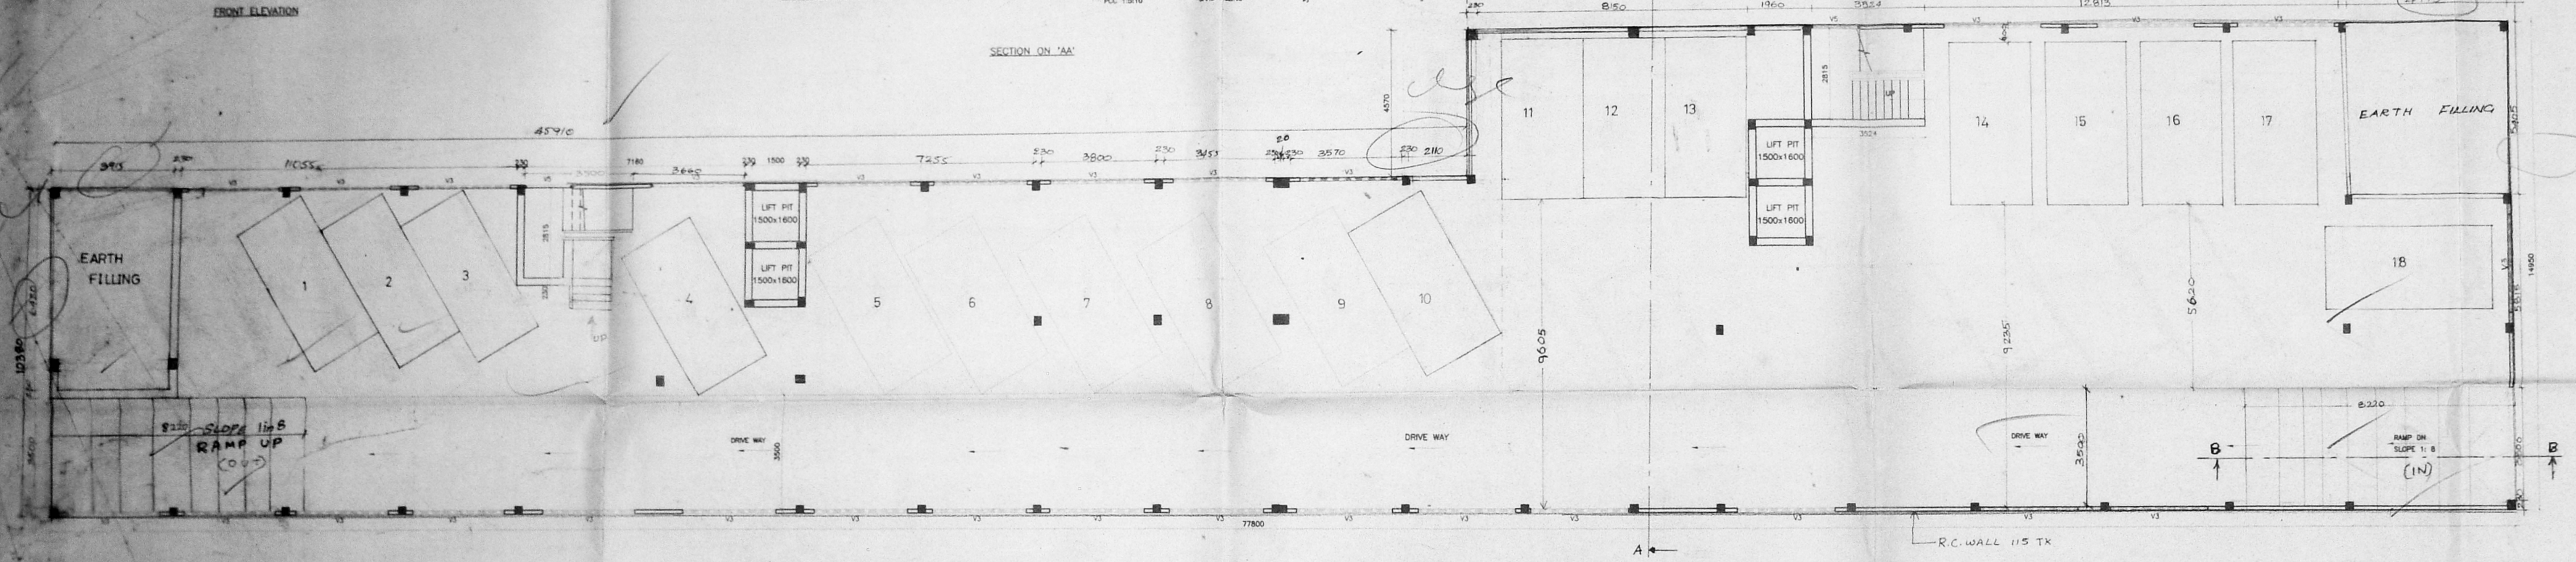


CMDA S/APP NO. 1
 No. B2/9825/92
 26/1/97

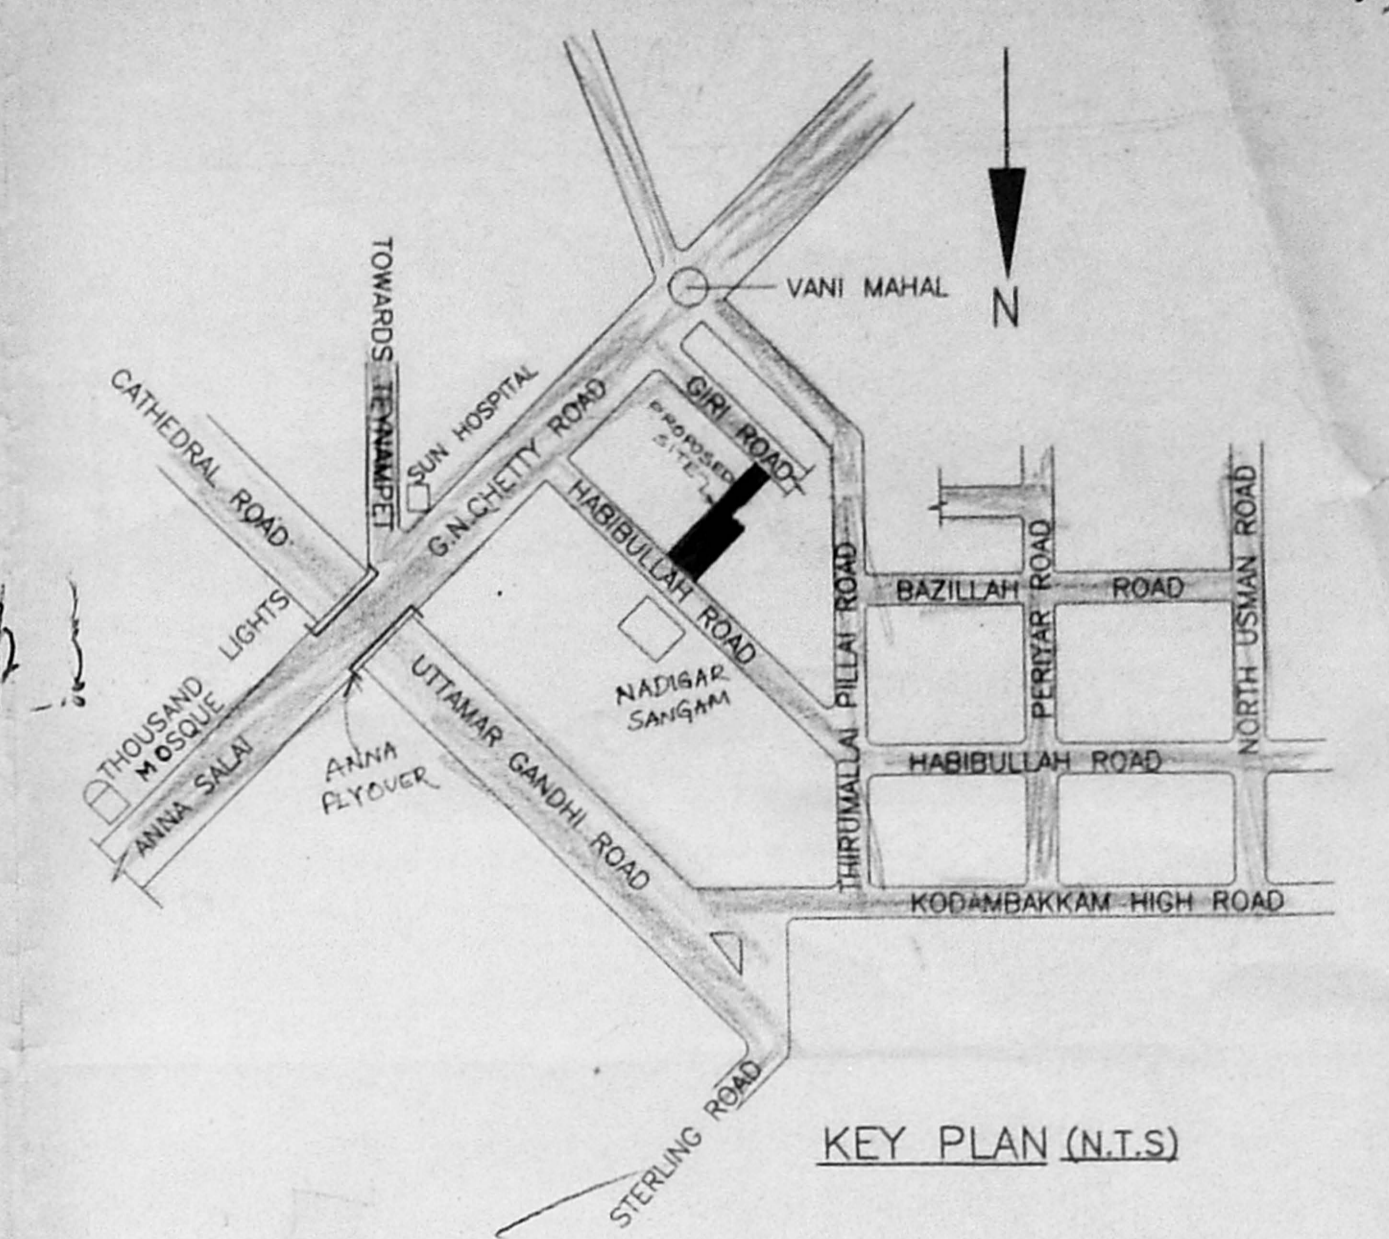

JOINERY DETAILS

TYPE	NAME	SIZE (mm)
F4/6	FRENCH DOOR	1824 x 2134
ED	ENT DOOR	1075 x 2134
D3	DOOR	910 x 2134
D25	DOOR	760 x 2134
W2	WINDOW	610 x 1524
W3	WINDOW	910 x 1524
W6	WINDOW	1829 x 1524
W5	WINDOW	1524 x 1524
W7	WINDOW	2134 x 1524
W8	WINDOW	2444 x 1524
W60	WINDOW	1829 x 1220
V2	VENTILATOR	610 x 910
V3	VENTILATOR	3000 x 610
V5	VENTILATOR	1524 x 610
J	JALLI	3000 x 1220

NOTE:
 DB - DUST BIN
 IC - INSPECTION CHAMBER
 W/R - WARD ROBE
 RWP - RAIN WATER PIPE

AREA STATEMENT

AREA OF THE PLOT	20331 SQFT. 1888.80 SOM.
BASEMENT FLOOR (F.S.I)	23.72sq.m
AREA OF THE GROUND FLOOR (N.F.S.I)	22.95sq.m
AREA OF THE GROUND FLOOR (F.S.I)	253.46sq.m
TYPICAL FLOORS (1st & 2nd) (924.75')	1859.66sq.m
F.S.I PROVIDED (144)	2737.06sq.m
F.S.I PERMISSIBLE 1.500	2833.20sq.m
PLOT COVERAGE PROVIDED	49.78 %
PLOT COVER AGE PERMISSIBLE	65 %
GRAND TOTAL AREA OF ALL THE FLOORS	3868.15sq.m
18 NOS CAR PARKING SPACE PROVIDED	

PLAN SHOWING THE PROPOSED BUILDING AT DOOR NO.4, HABIBULLAH ROAD, T. NAGAR, T.S. NO 6997 & 8422, BLOCK NO 109, MAMBALAM-GUINDY TALUK, MADRAS-600017 T. NAGAR DIVISION

COLOUR INDEX

PROPOSED		SEWAGE LINE	
BOUNDARY		ROAD	
		WATER LINE	

SCALE: 1:100 (1"=8') DATE: 07/06/07 SHEET NO: 2

OWNER'S SIGNATURE

R. Sun... ..

LICENSED SURVEYOR

T.G. Krishnamurthy Rao

T.G. KRISHNAMURTHY RAO,
 CIVIL ENGINEER
 CLASS I LICENSED SURVEYOR No. 370
 CORPORATION OF MADRAS
 C-10 SANTHI AVENUE
 1/2 LAKE VIEW ROAD, MADRAS-600 022

