
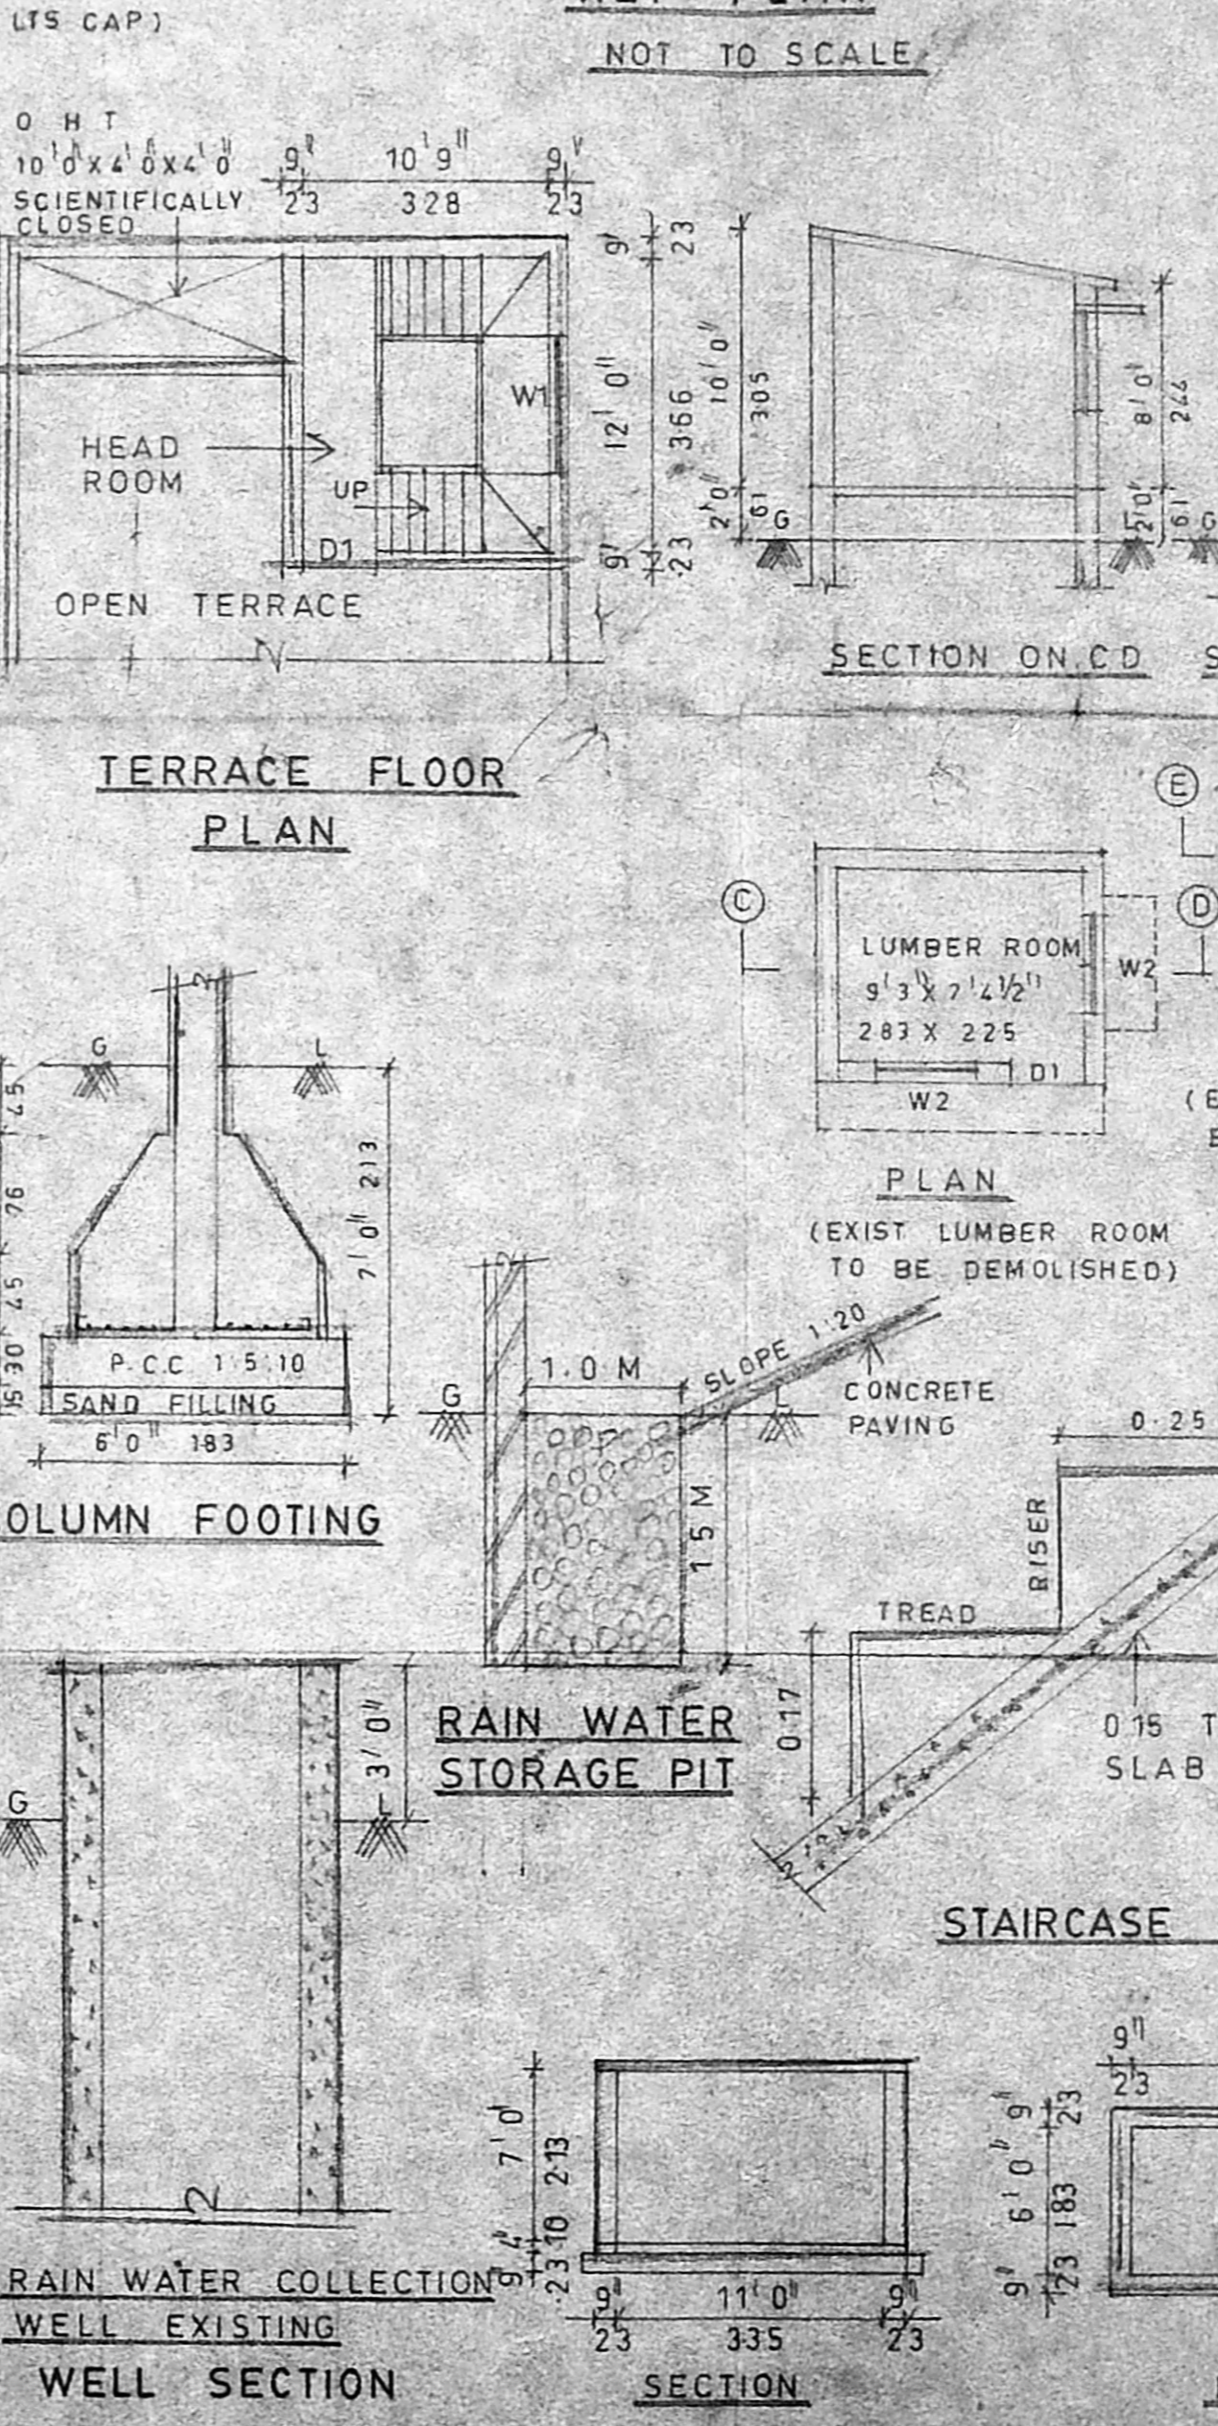
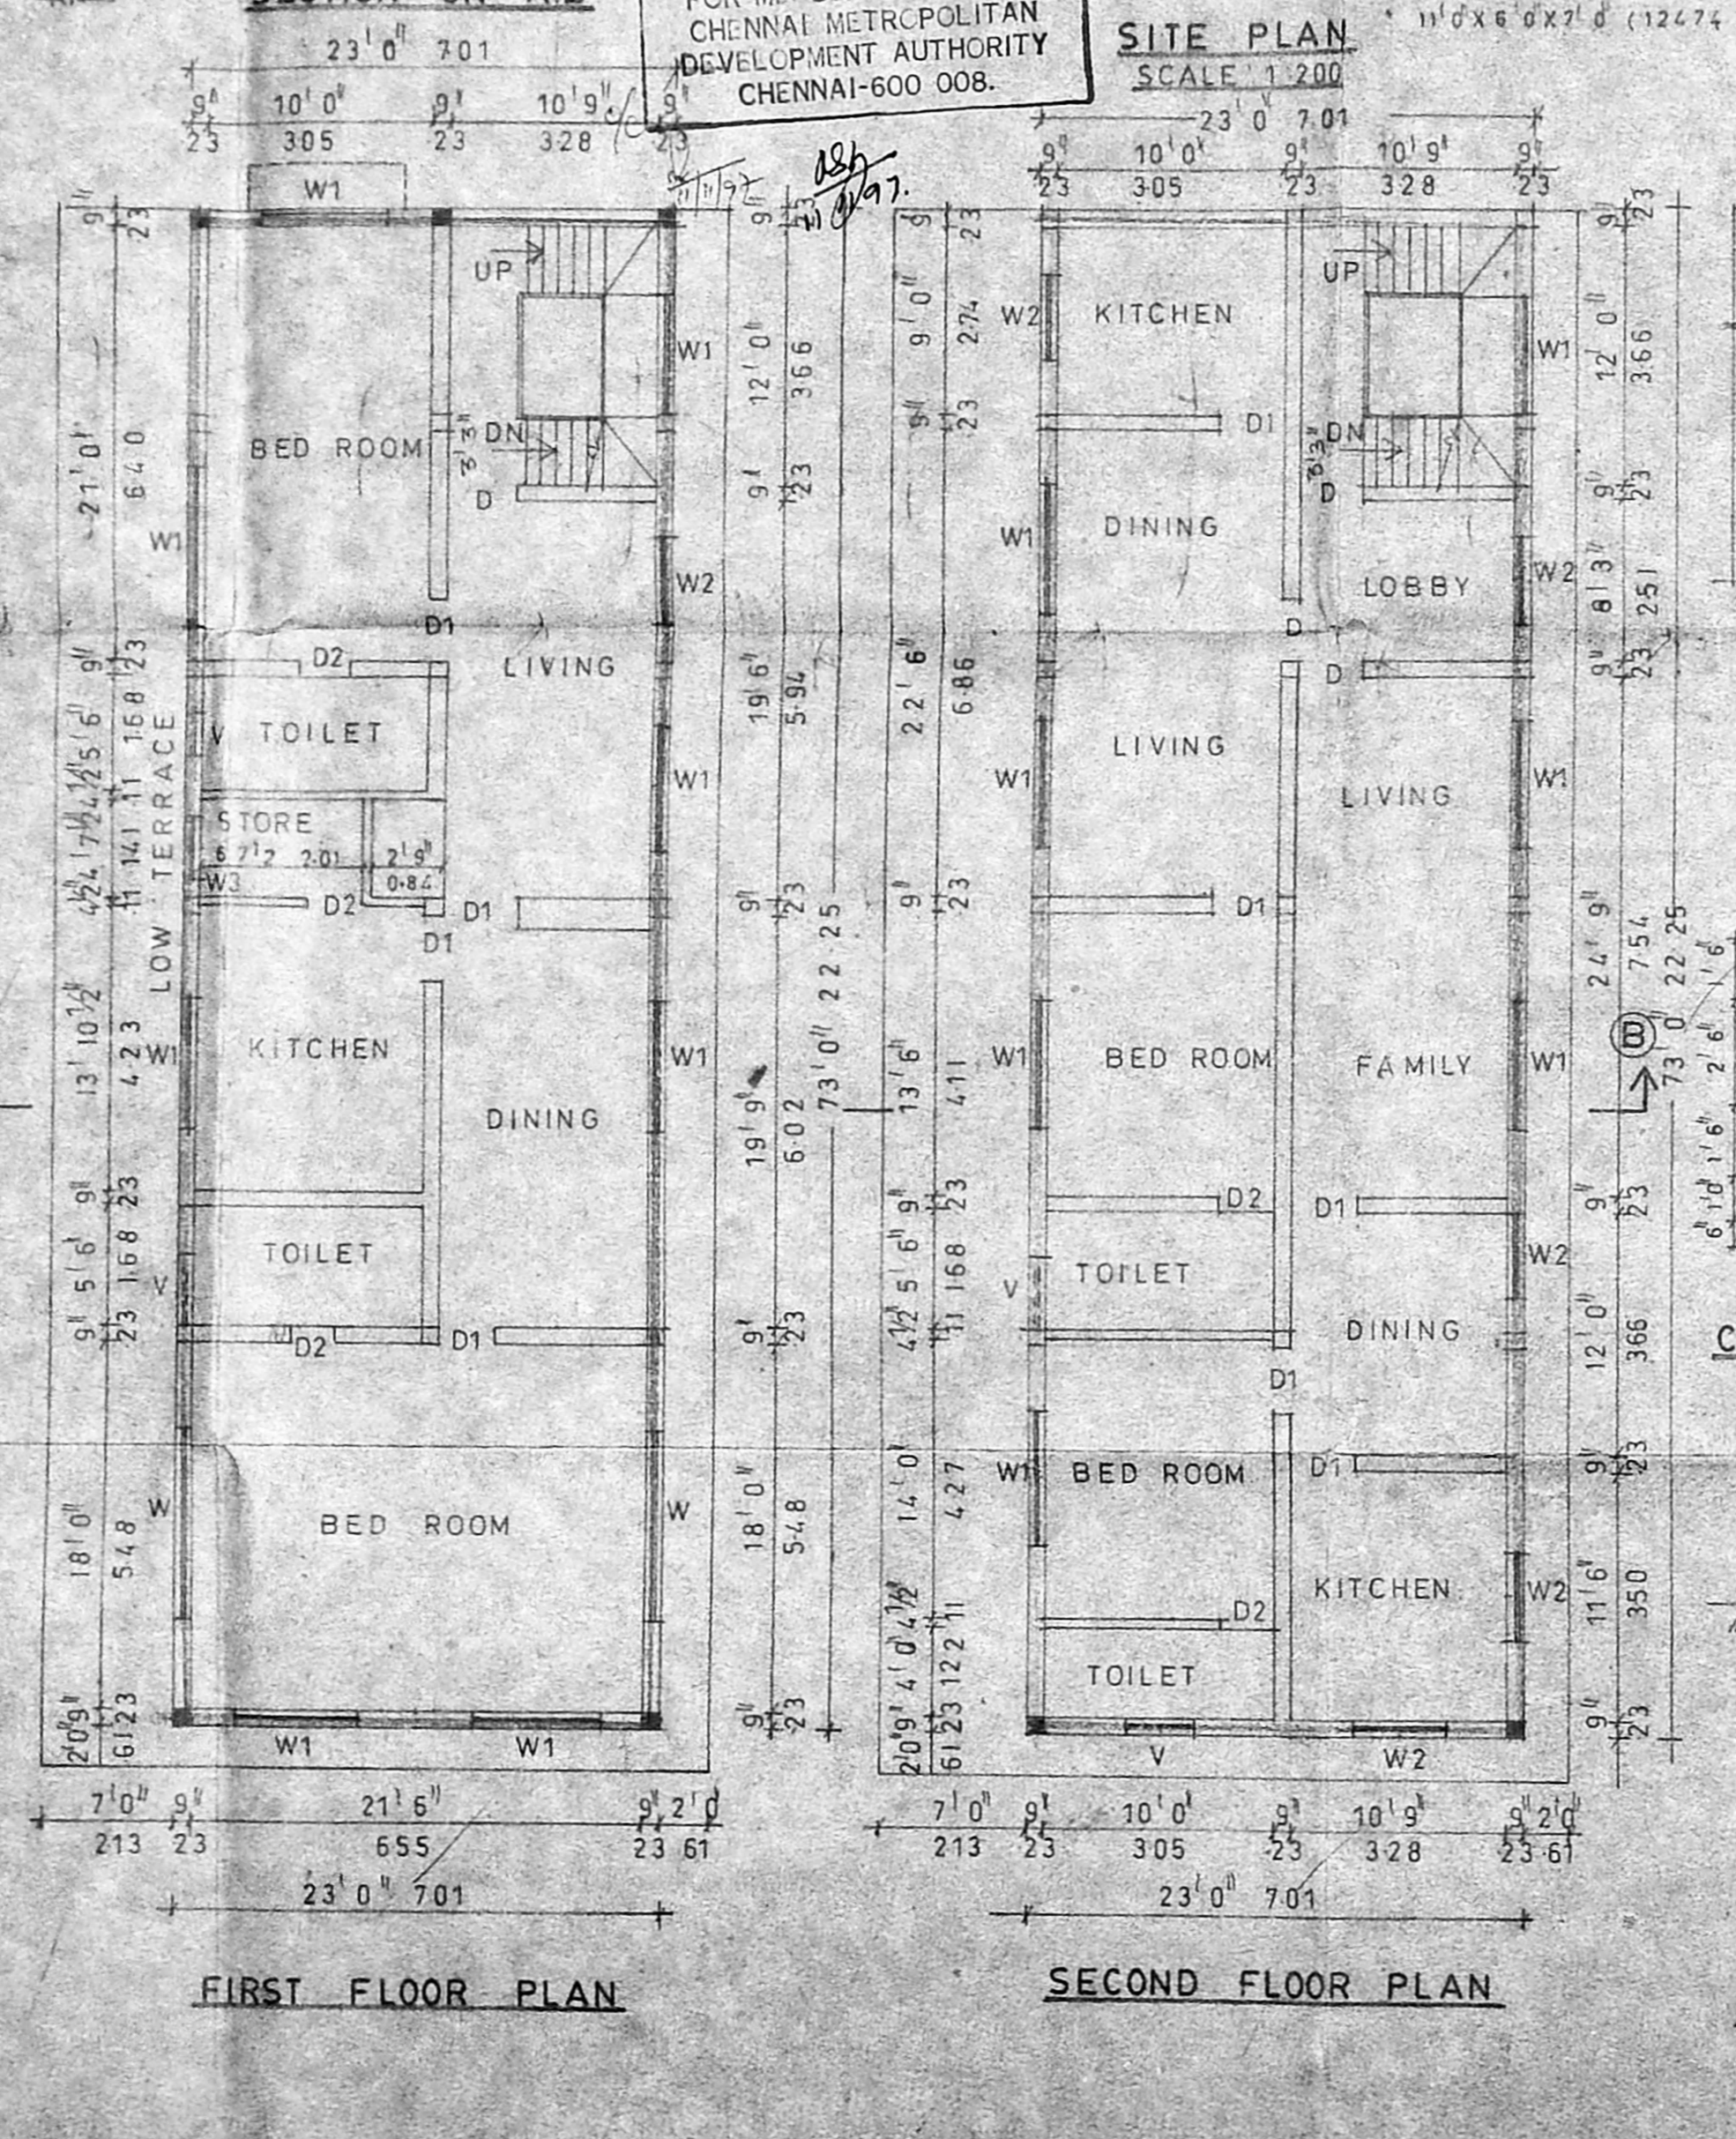
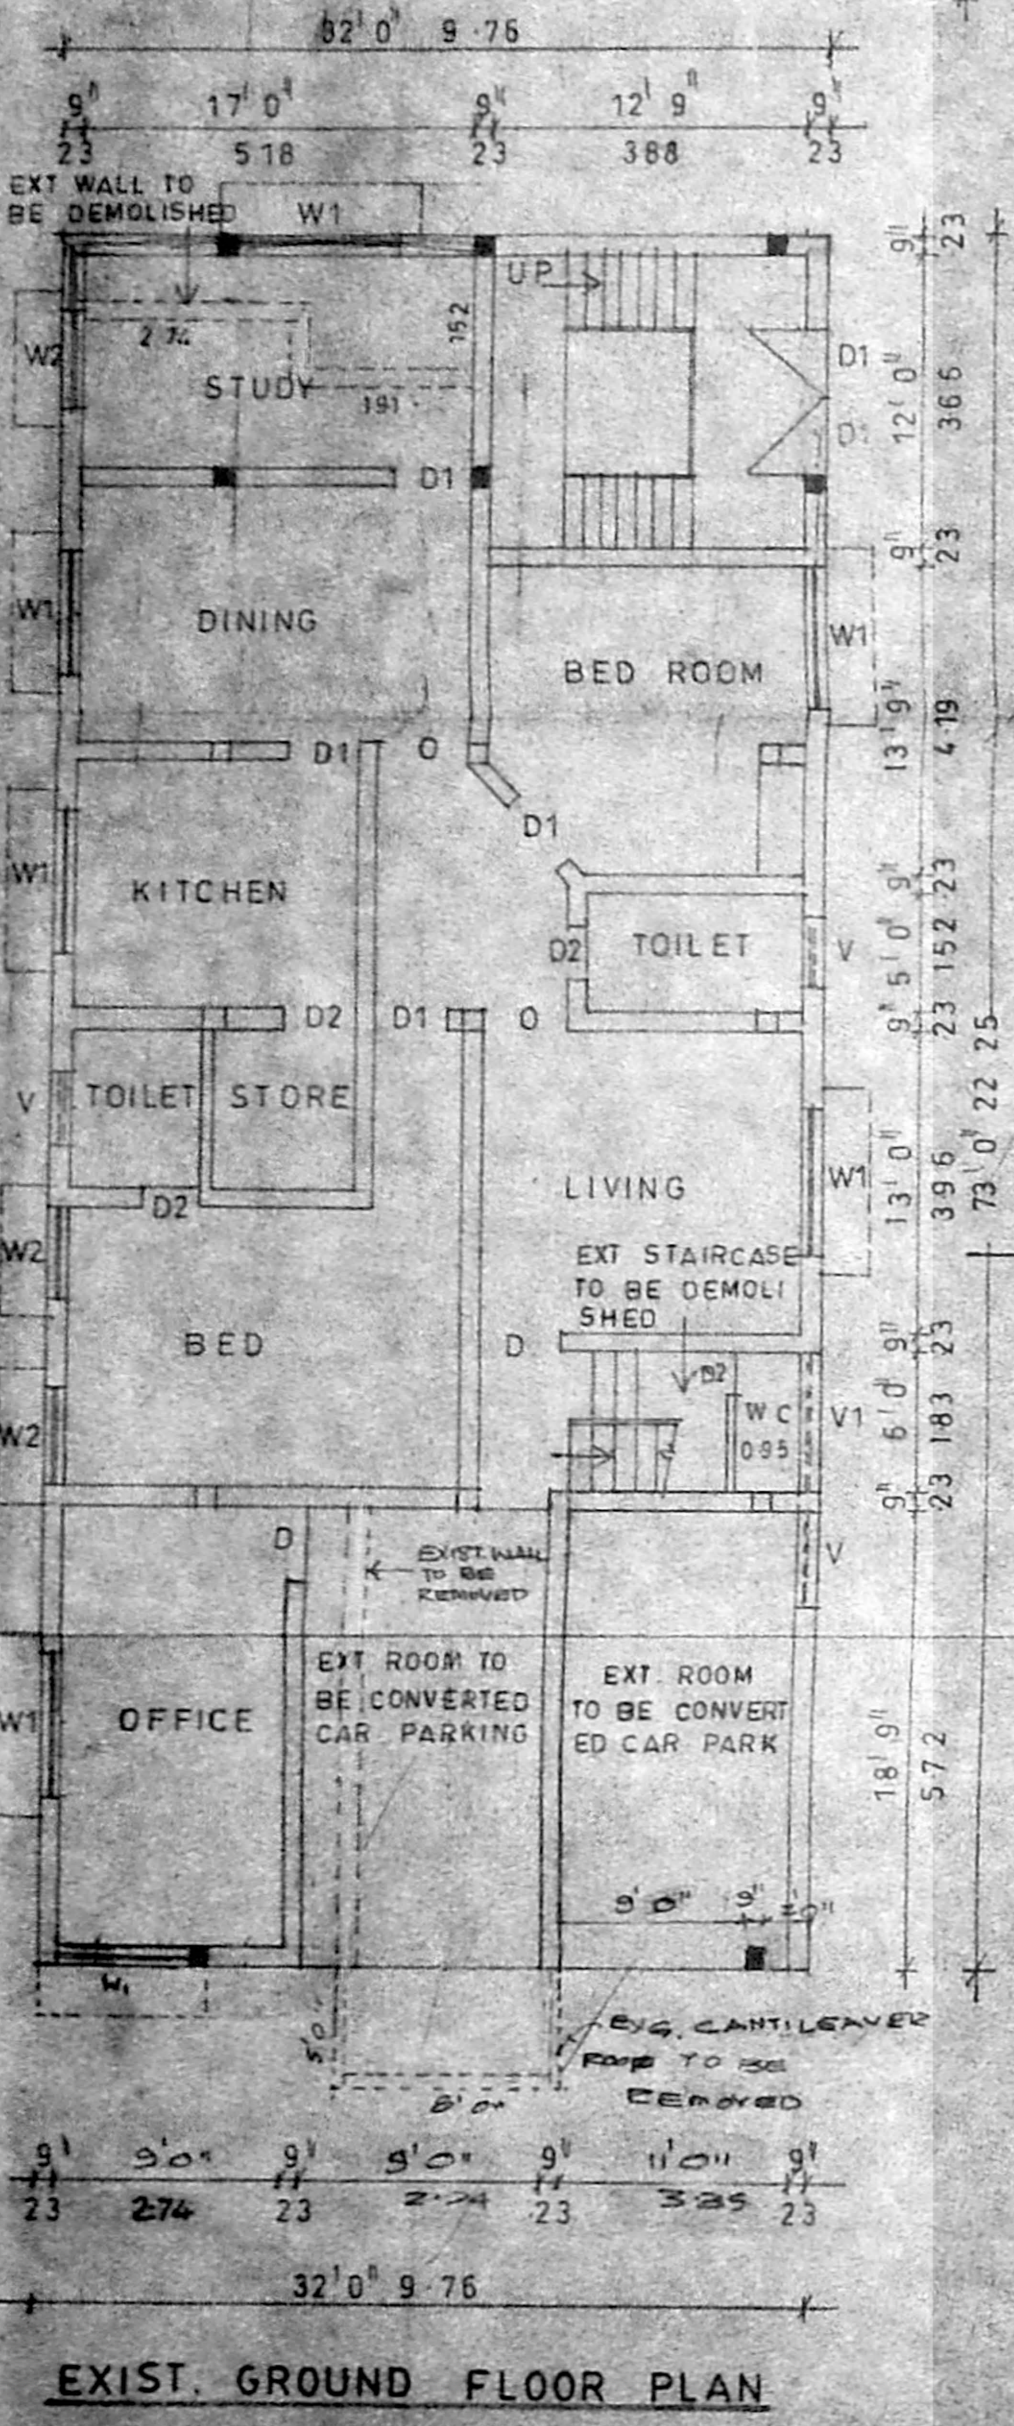
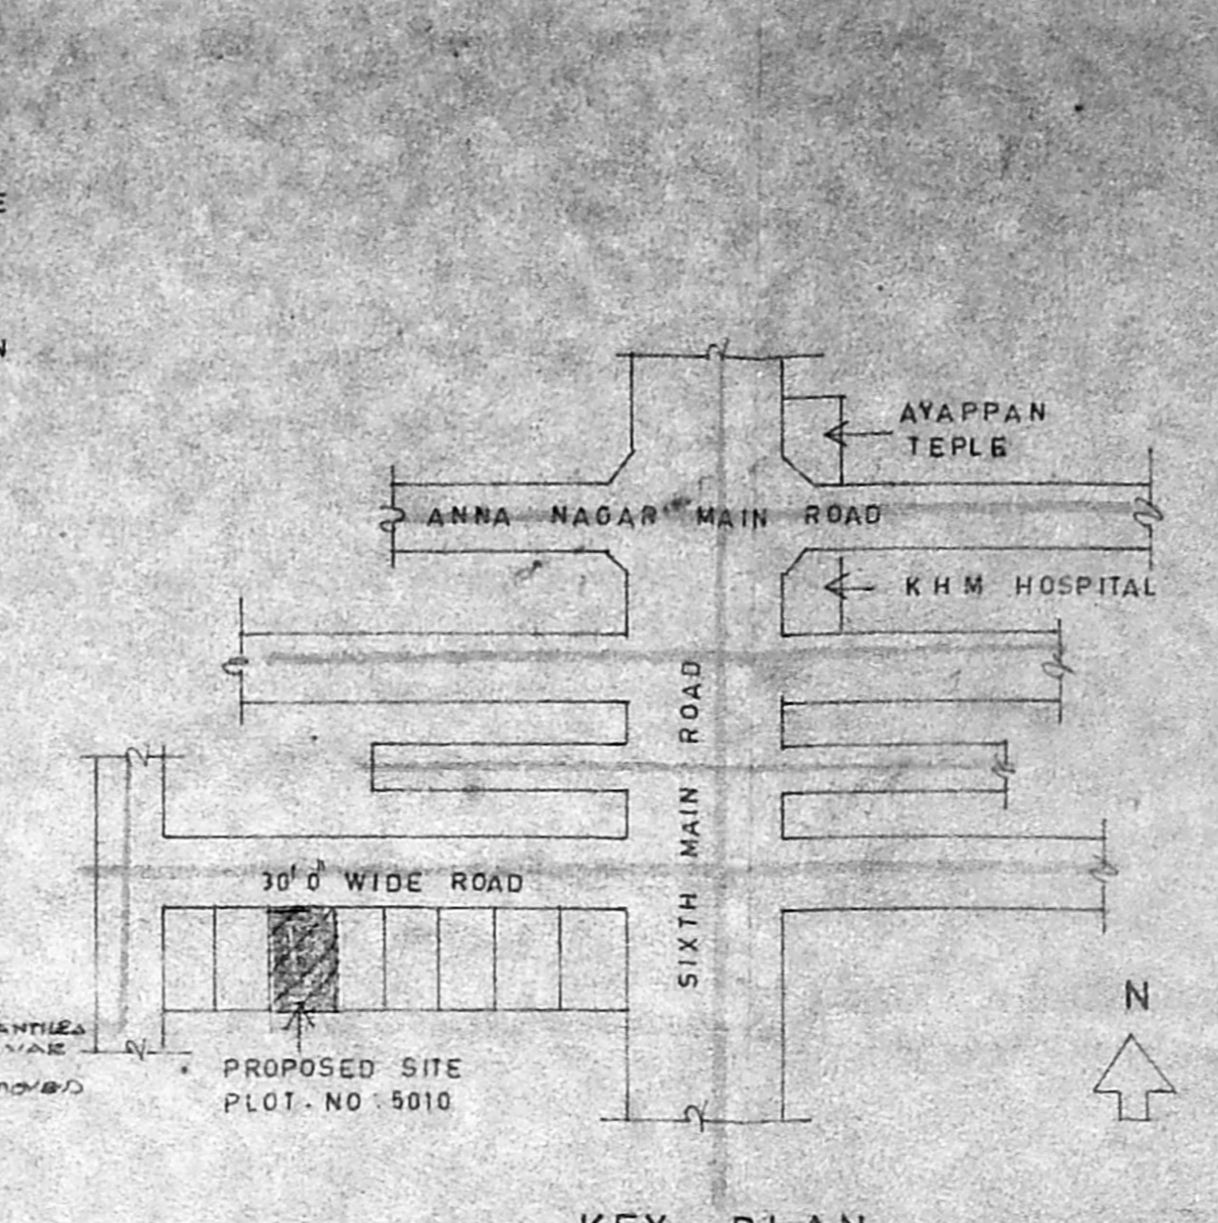
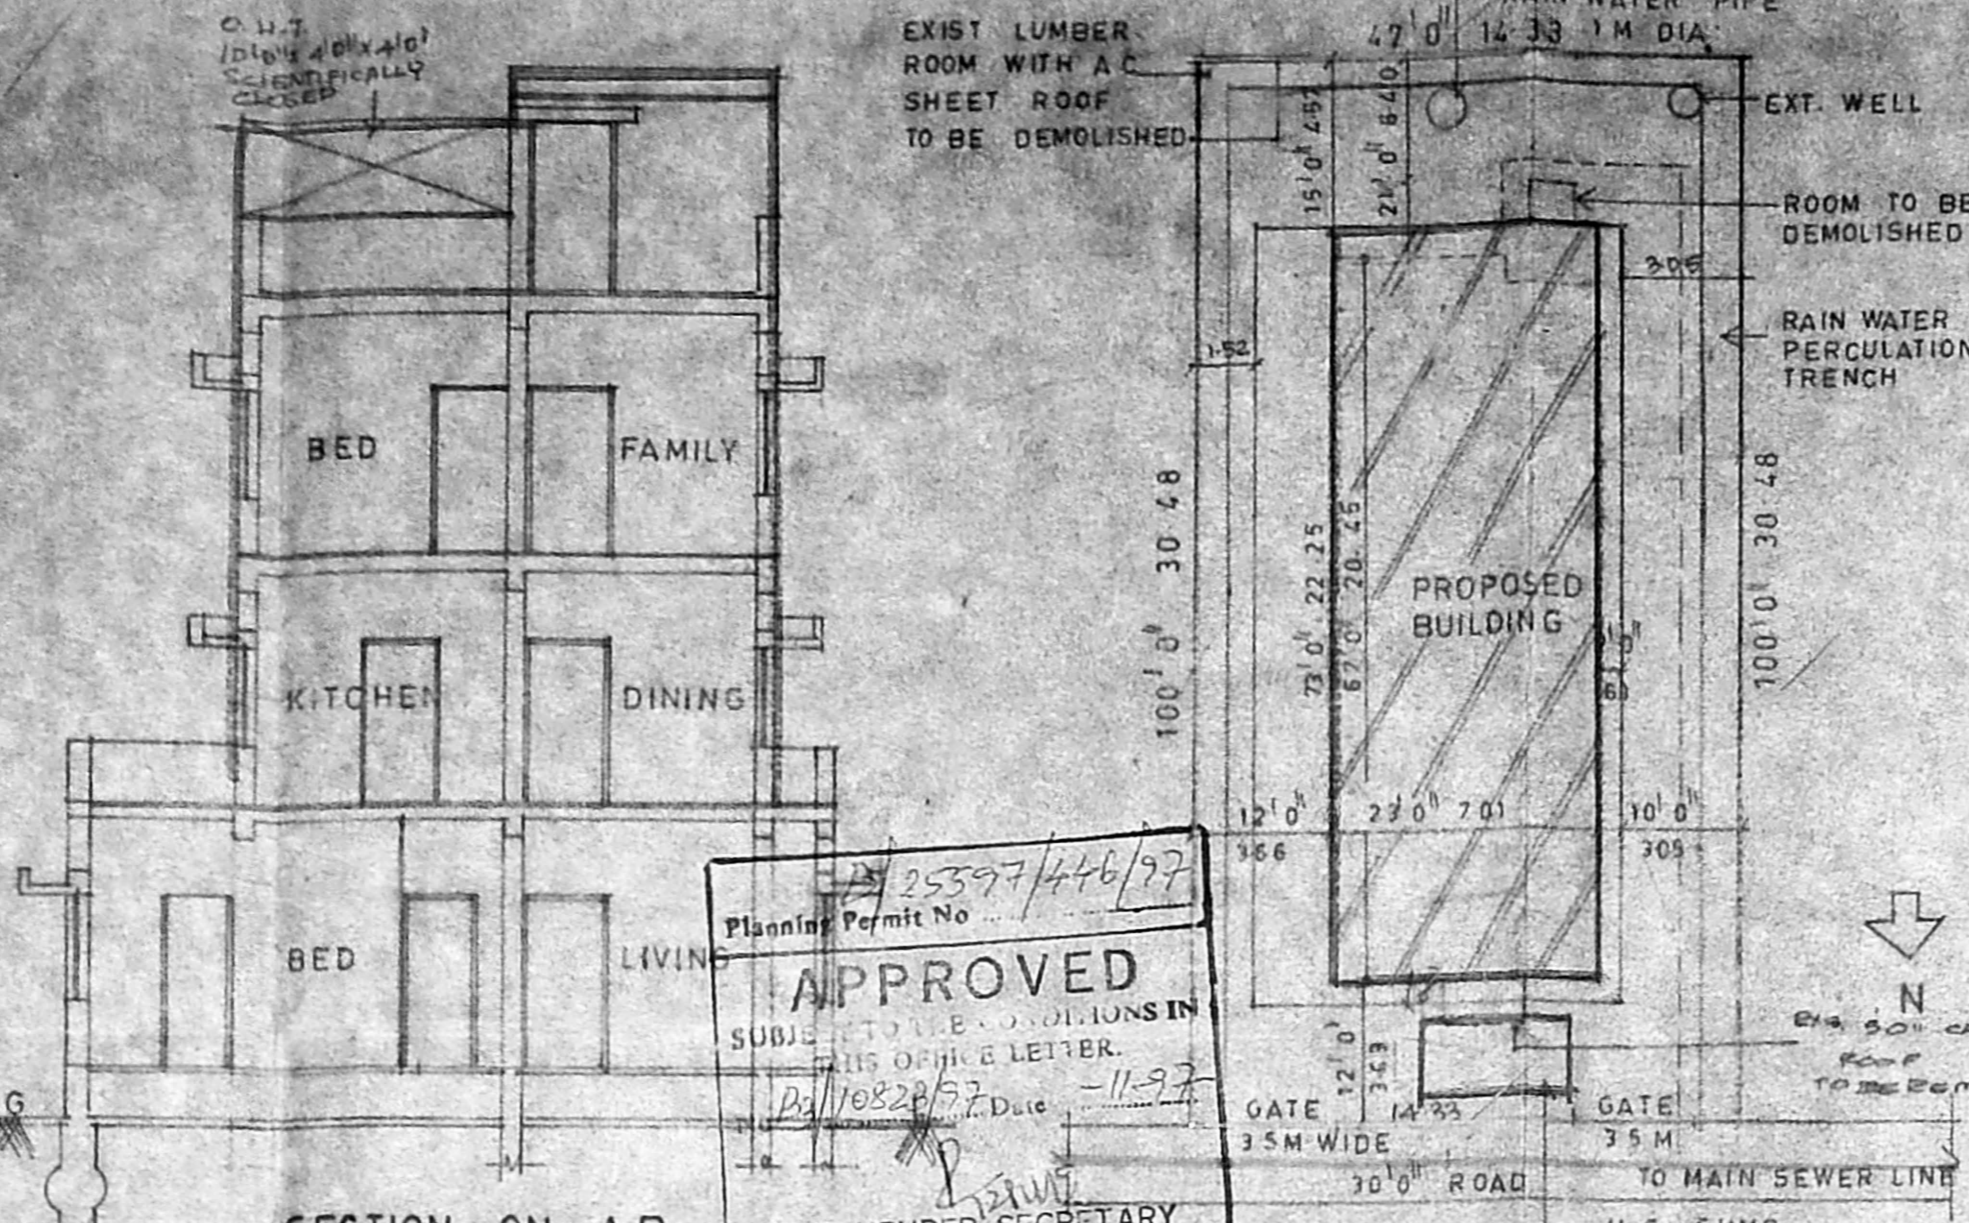


16.10.92

PLAN SHOWING THE PROPOSED ADDITIONS AND ALTERATION TO THE EXISTING BUILDING IN PLOT NO. 5010, BLOCK NO. 1B, R.S. NO. 72 PART 1, S. NO. 225, NADUVAKKARAI VILLAGE.

Revised 008 NO. AC 107, SECOND STREET, Dt. 16.10.92
 CMDA (B)/P/NO. C. No. 23/10823/92
 Asst. Scrutiny P.A. [Signature]

 Planning Permit No. APPROVED
 FOR MEMBER SECRETARY CHENNAI METROPOLITAN DEVELOPMENT AUTHORITY CHENNAI-600 008.

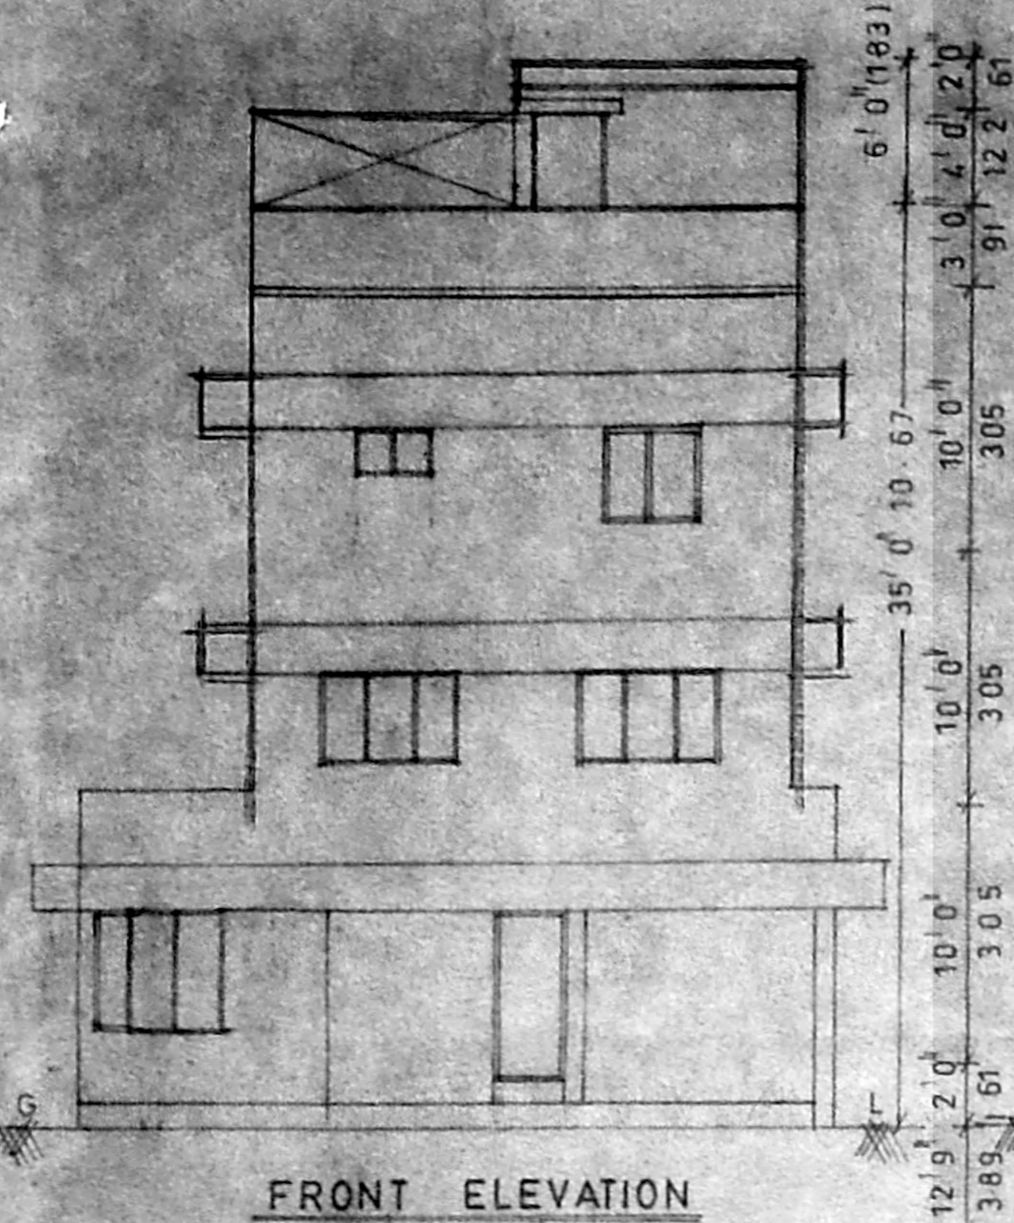

SPECIFICATION

ALL ROOMS TO BE PROVIDED WITH ELECTRICAL FANS SEWAGE LINE TO BE CONNECTED WITH THE MAIN UNDER GROUND DRAINAGE LINE BRICK WORKS ARE USED IN CM 1:5 ALL R.C WORKS ARE USED IN CM 1:2.4 PLASTERING IN CM 1:5

JOINERY DETAILS IN FT IN M		
D T W DOOR	3'5" X 7'0"	107 X 213
D1 T W DOOR	3'0" X 7'0"	091 X 213
D2 DOOR	2'5" X 7'0"	076 X 213
O OPENING	3'0" X 7'0"	091 X 213
W T W WINDOW	9'0" X 4'5"	274 X 137
W1 T W WINDOW	6'0" X 4'5"	183 X 137
W2 T W WINDOW	4'0" X 4'5"	122 X 137
V T W VENTILATOR	3'0" X 2'0"	091 X 076
V1 T W VENTILATOR	6'0" X 8'	183 X 122

AREA STATEMENT SQ. FT SQ. M		
PLOT AREA	4700.00	436.40
EXIST GROUND FLOOR	2174.51	202.09
PROPOSED GROUND FLOOR	225.09	20.92
FIRST FLOOR	1678.26	155.97
SECOND FLOOR	1678.26	155.97
HEAD ROOM	165.38	15.36
TOTAL	5795.12	534.35
LUMBER ROOM AREA TO BE DEMOLISHED	95.97	8.91
PLOT COVERAGE 51%		
F.S.1 1-22		

COLOUR INDEX

- PROPOSED BUILDING [Color swatch]
- EXISTING ROAD [Color swatch]
- SITE BOUNDARY [Color swatch]
- EXISTING BUILDING TO BE DEMOLISHED [Color swatch]

OWNER [Signature]

LICENSED SURVEYOR [Signature]

EXIST. GROUND FLOOR PLAN

FIRST FLOOR PLAN

TERRACE FLOOR PLAN

AREA STATEMENT

FRONT ELEVATION

SECTION ON A-B

KEY PLAN









