
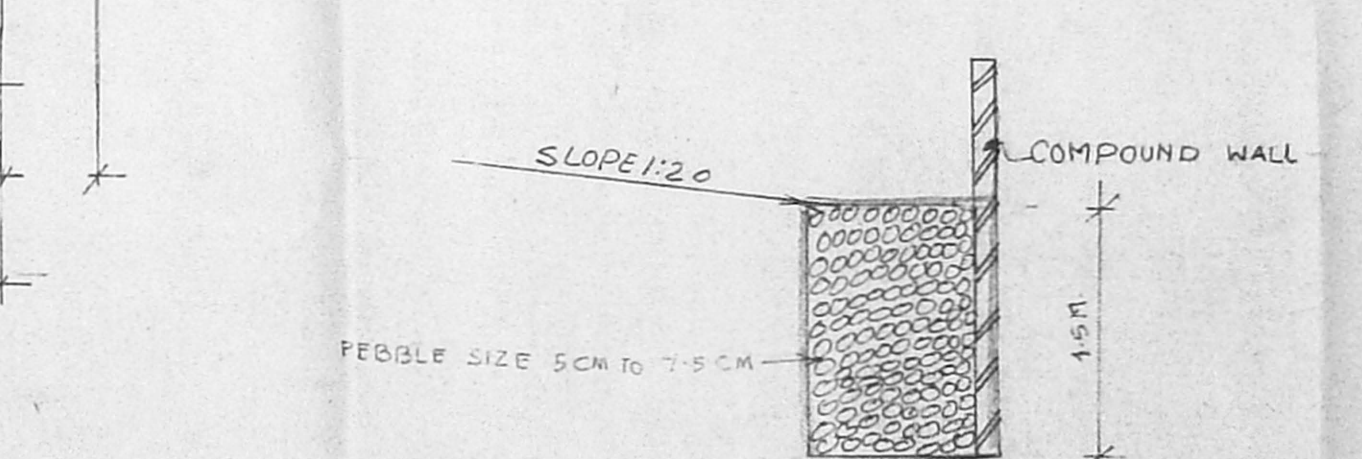
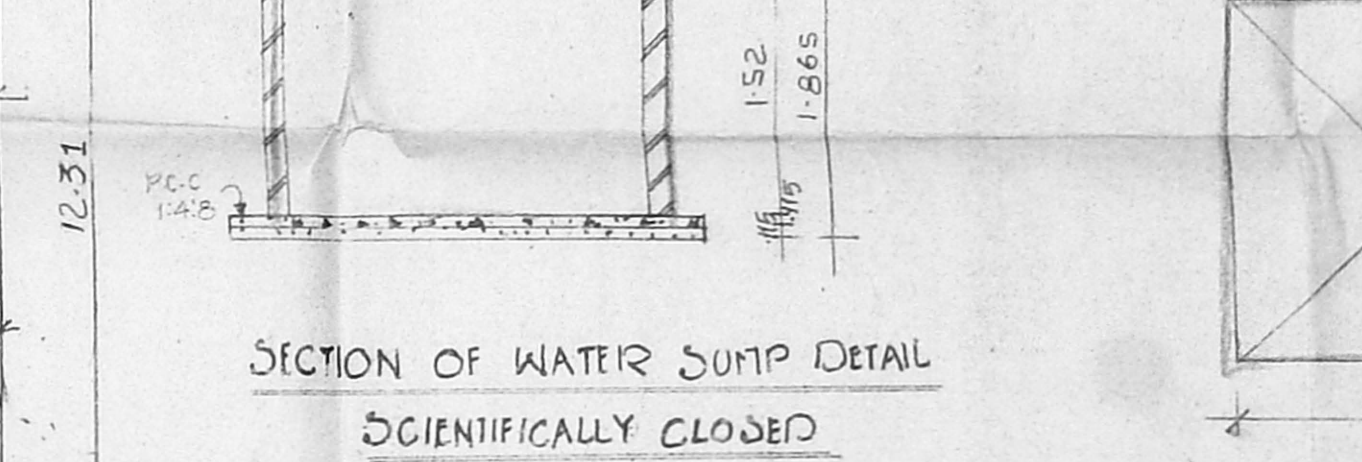
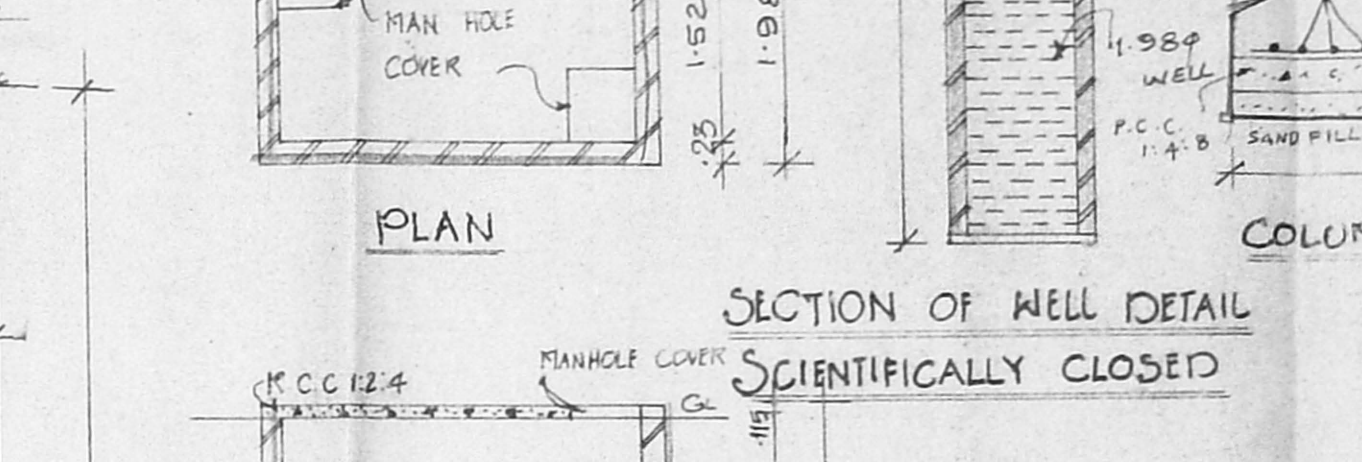
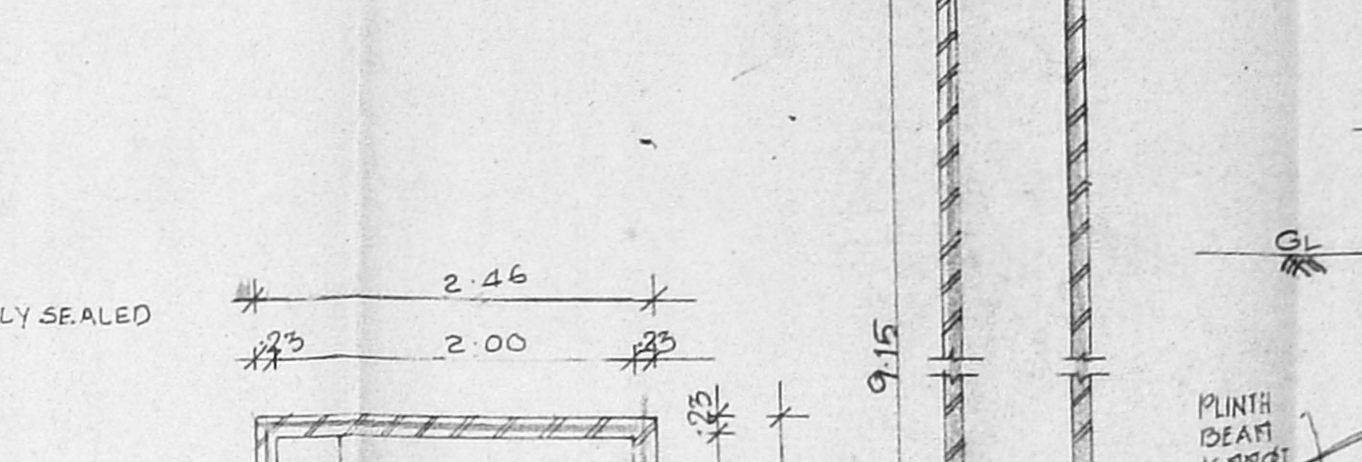
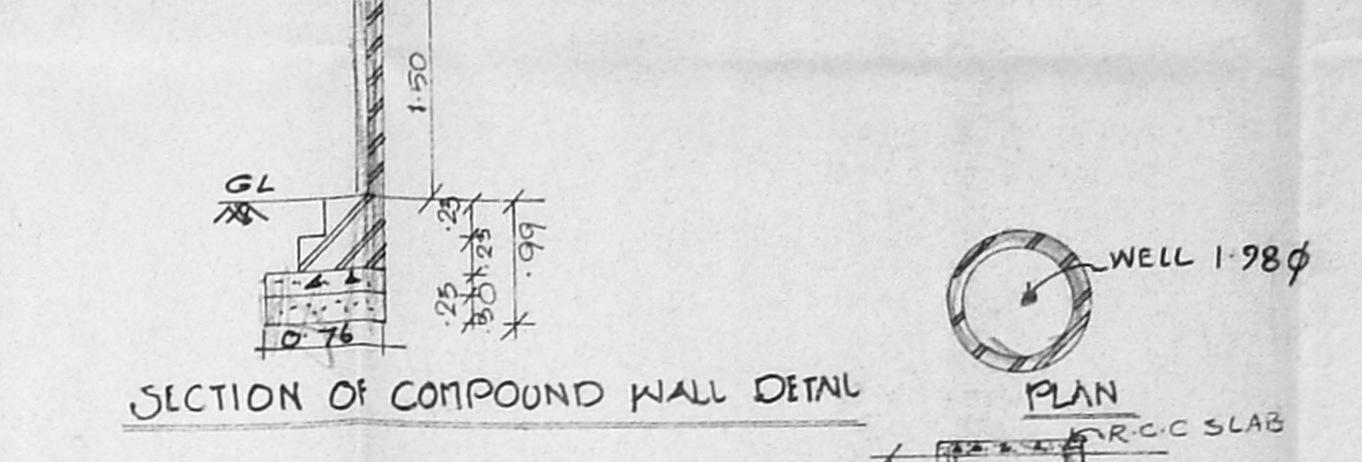
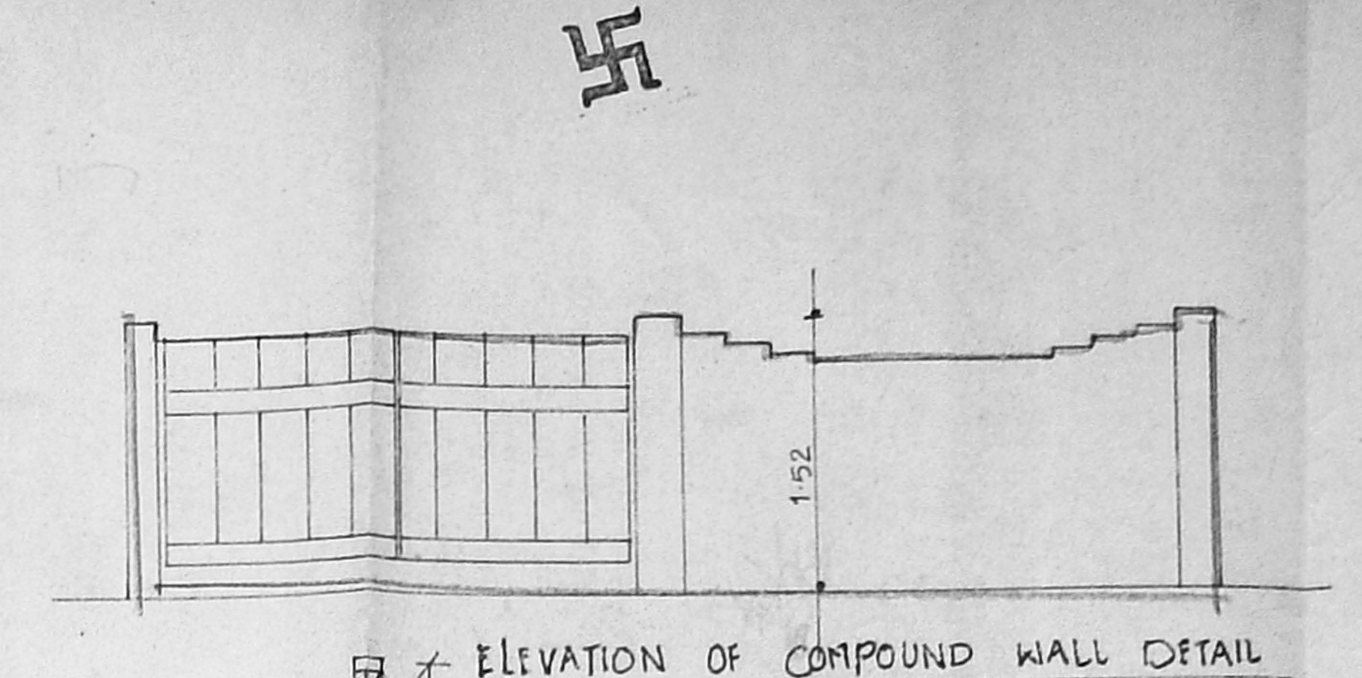
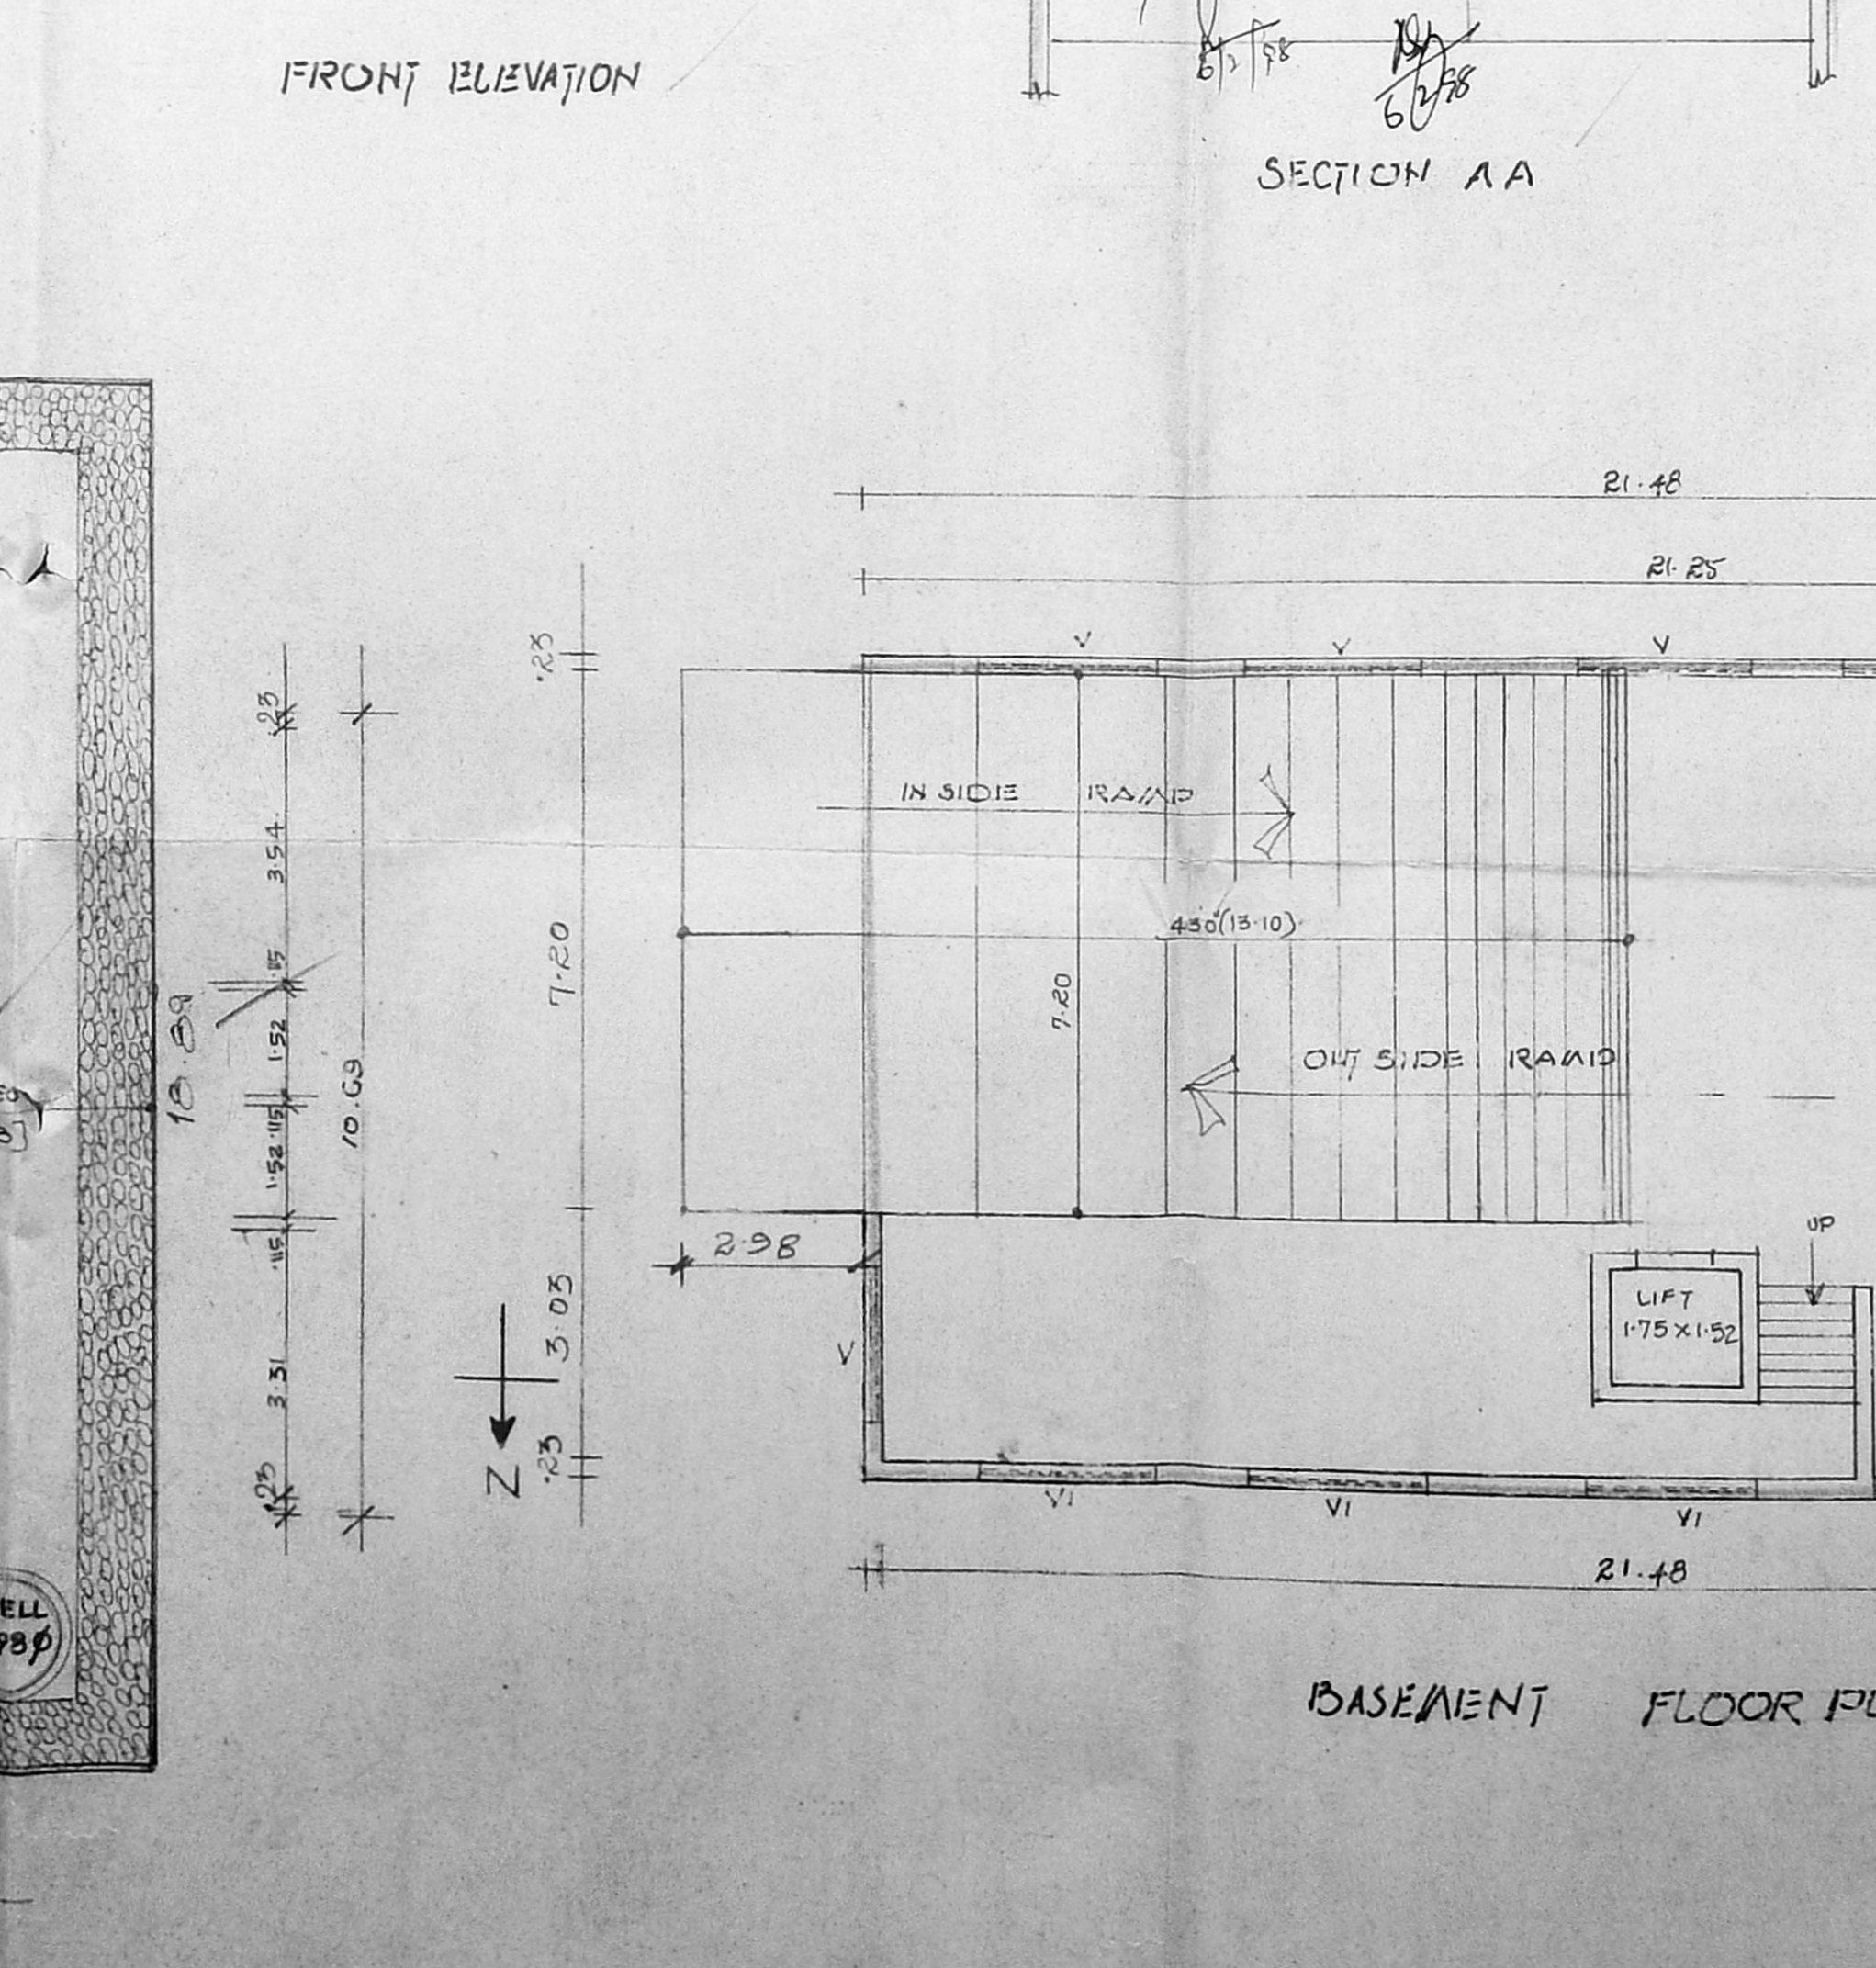
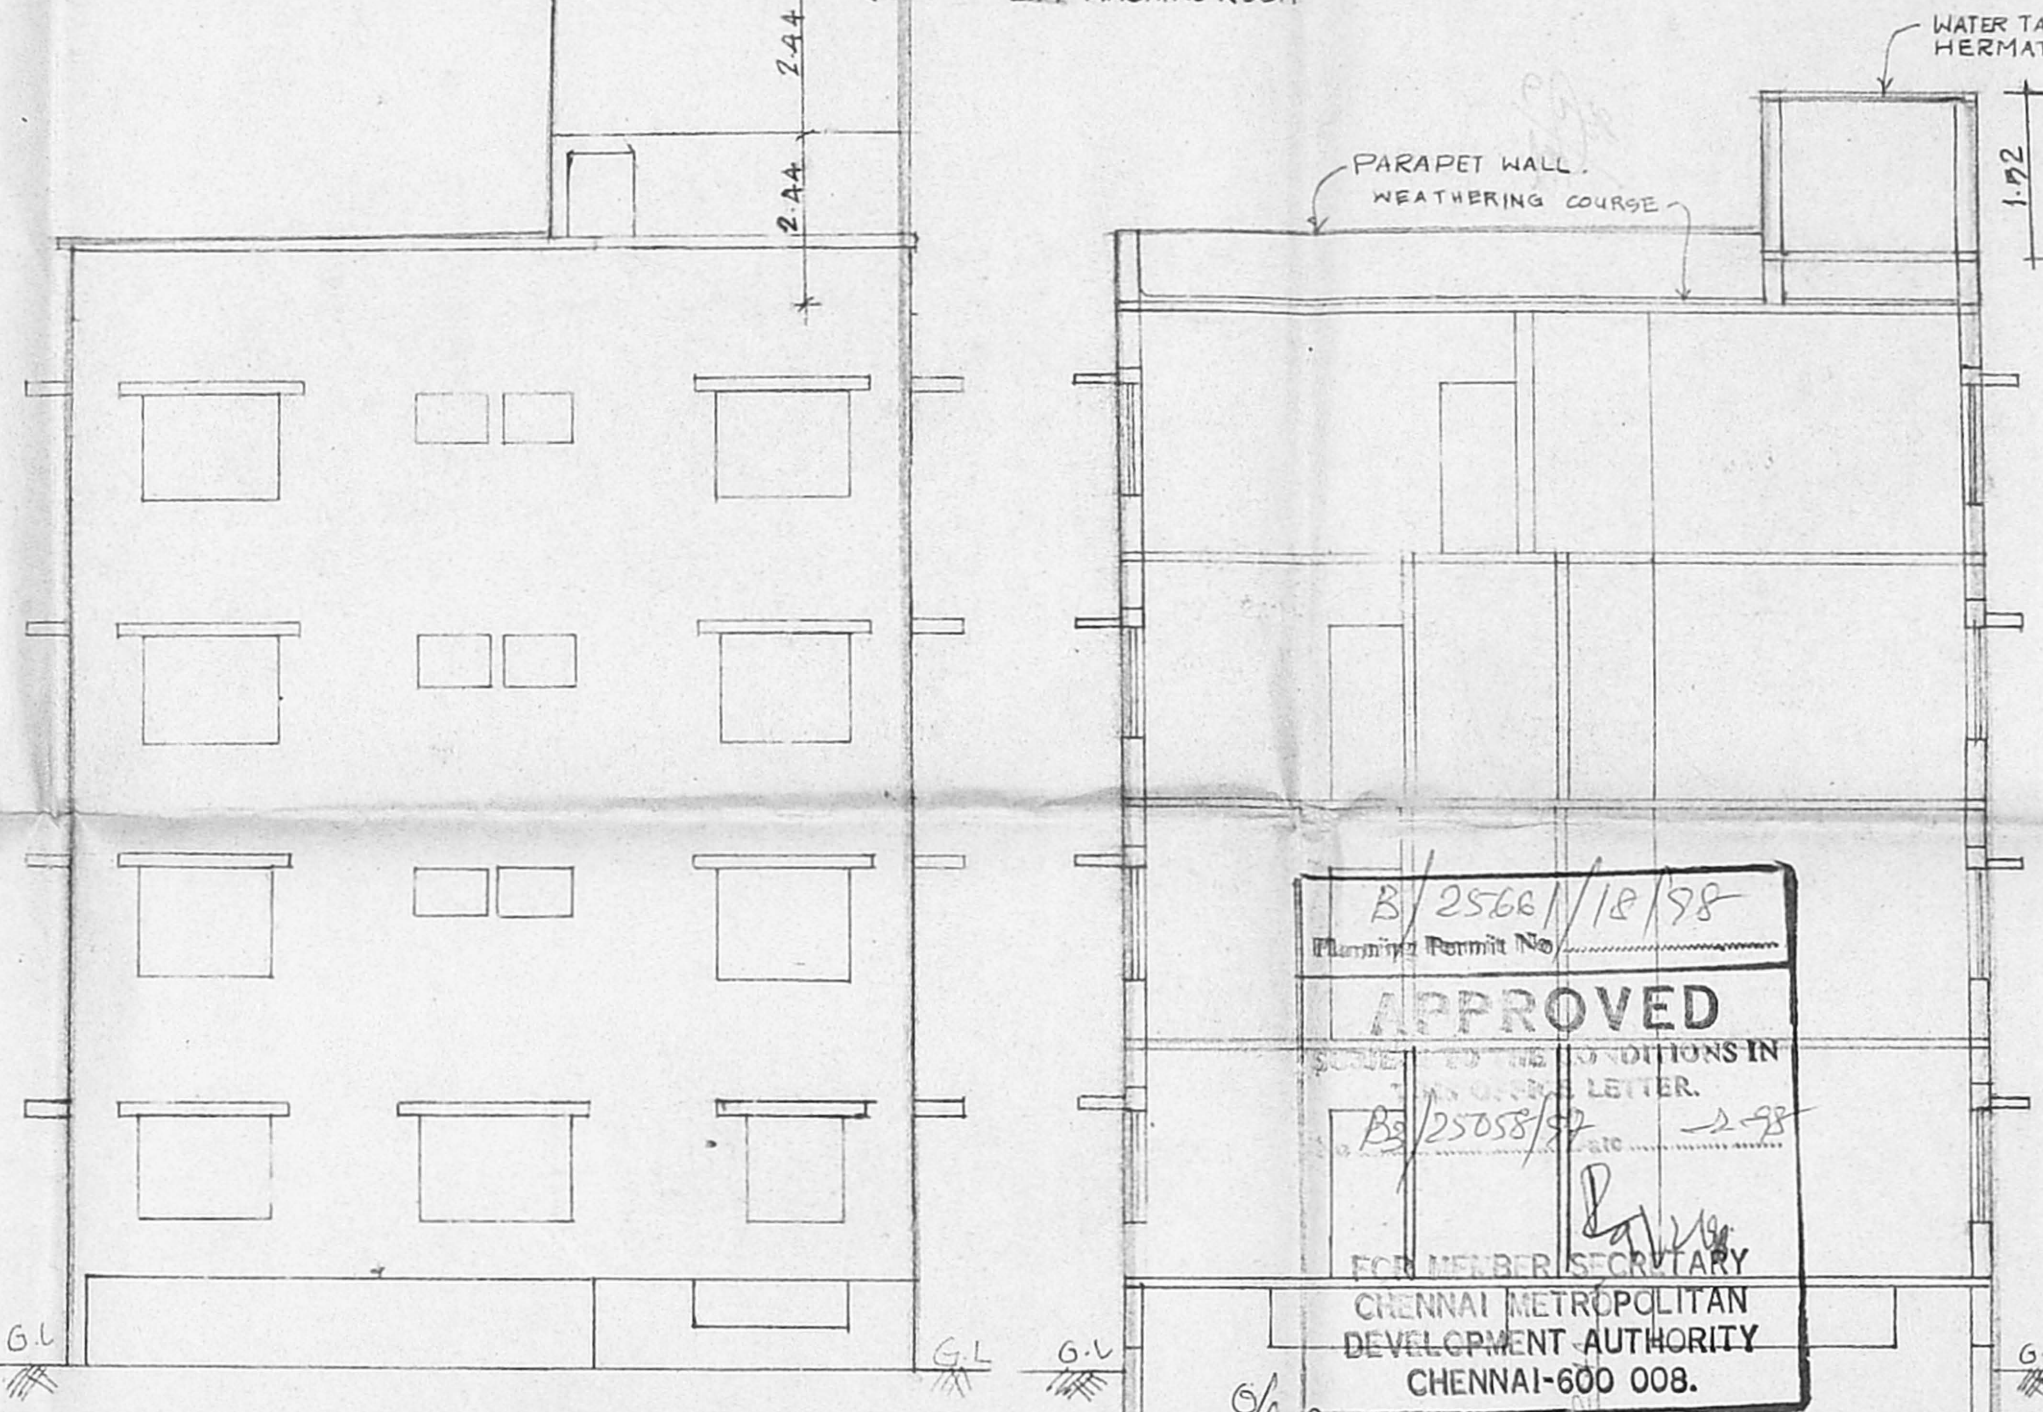
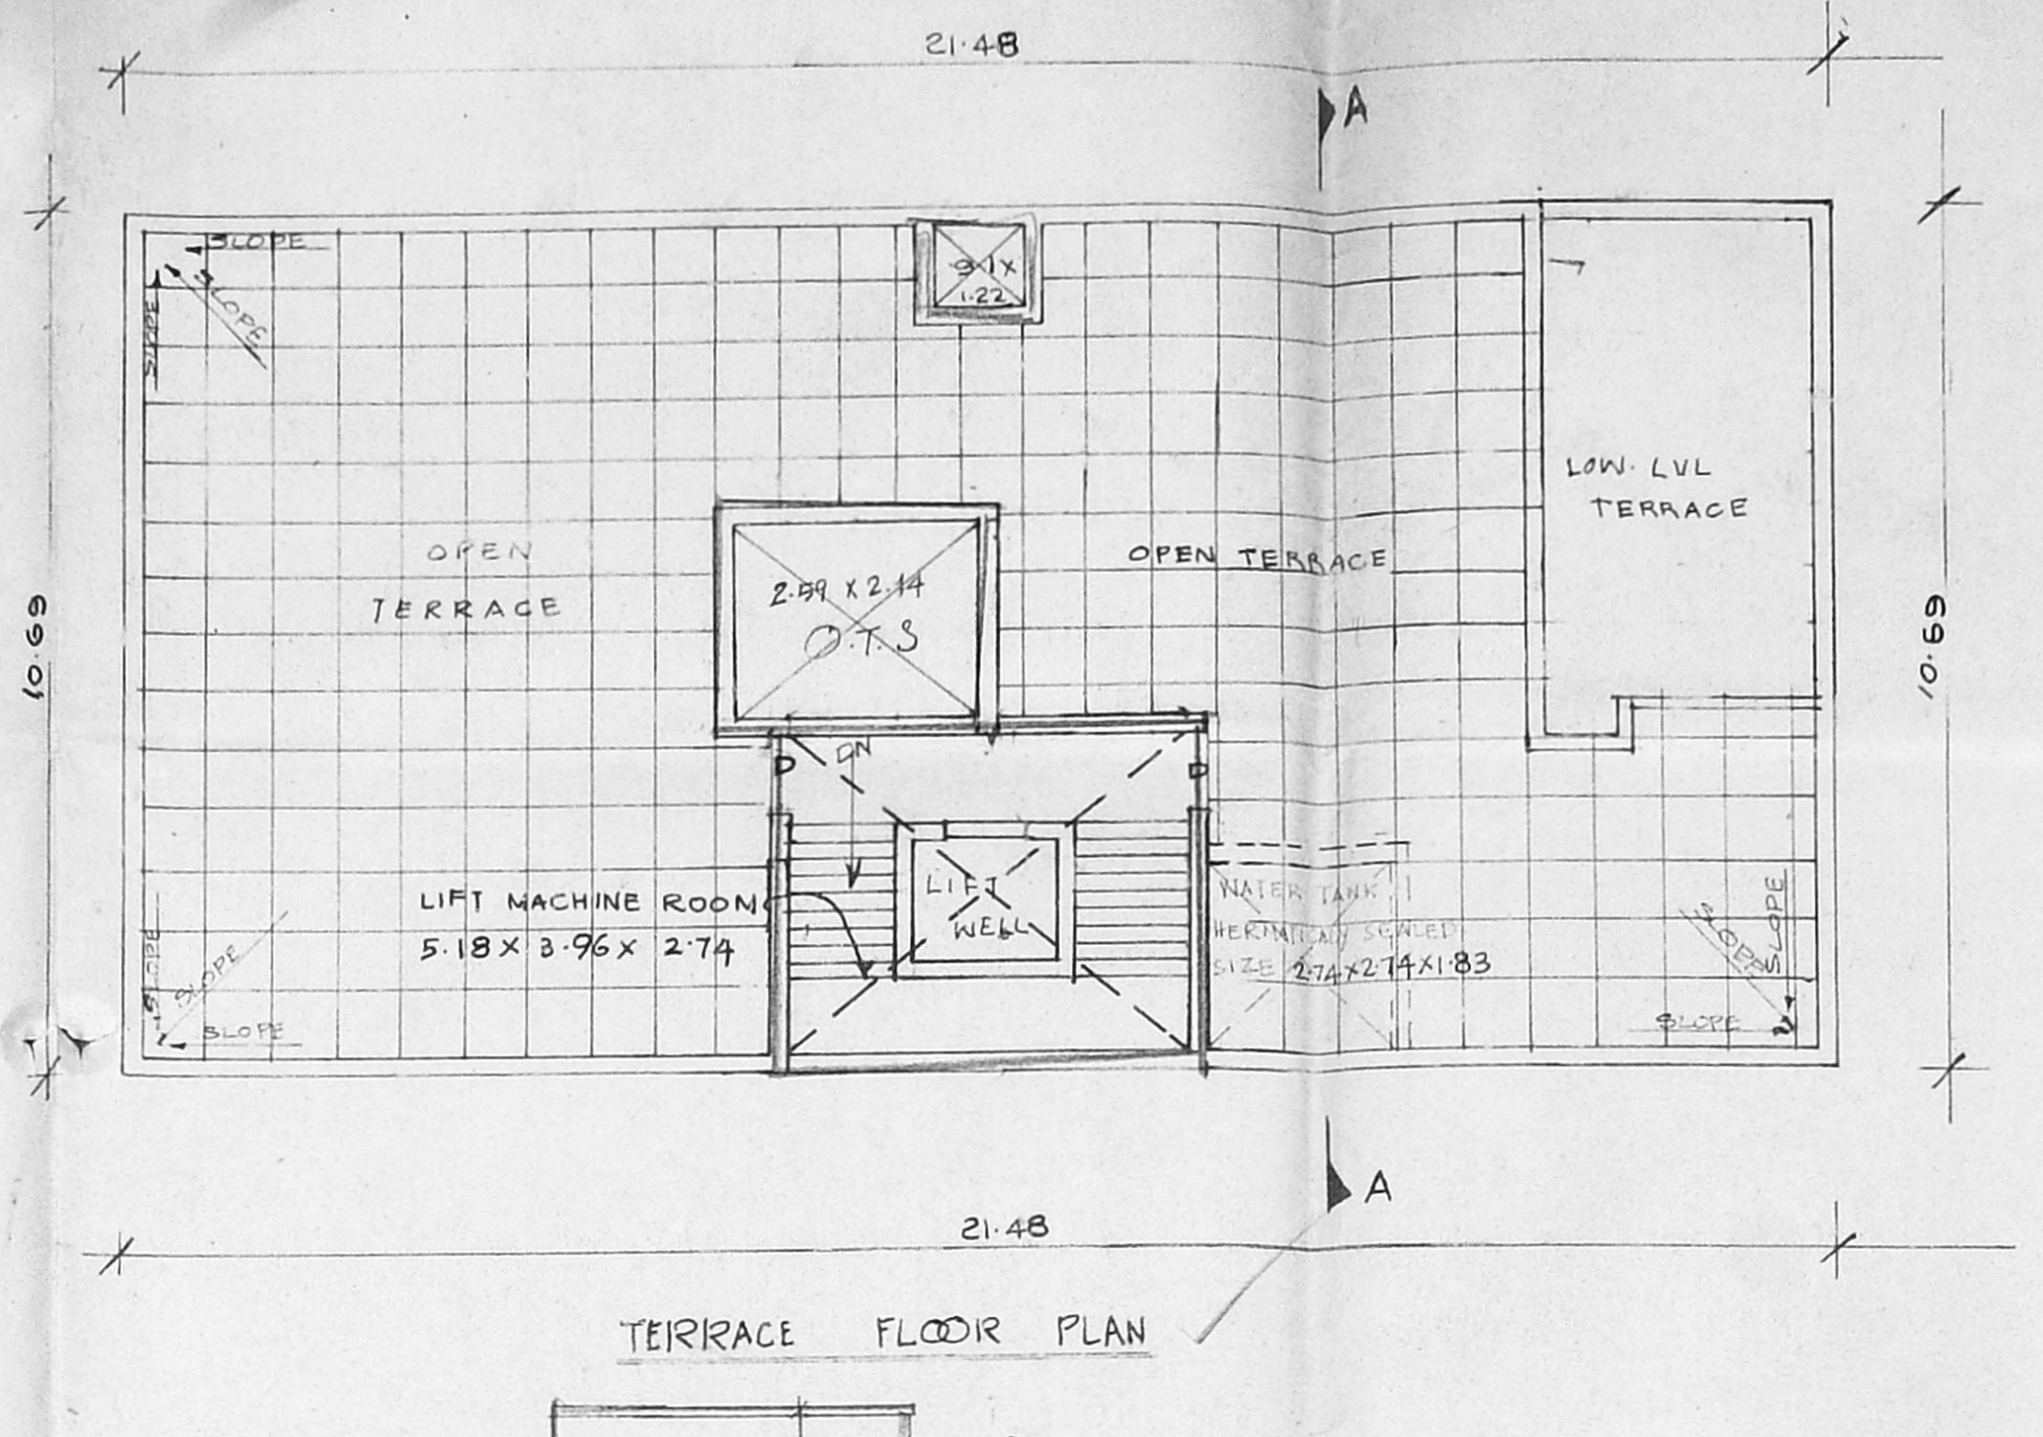
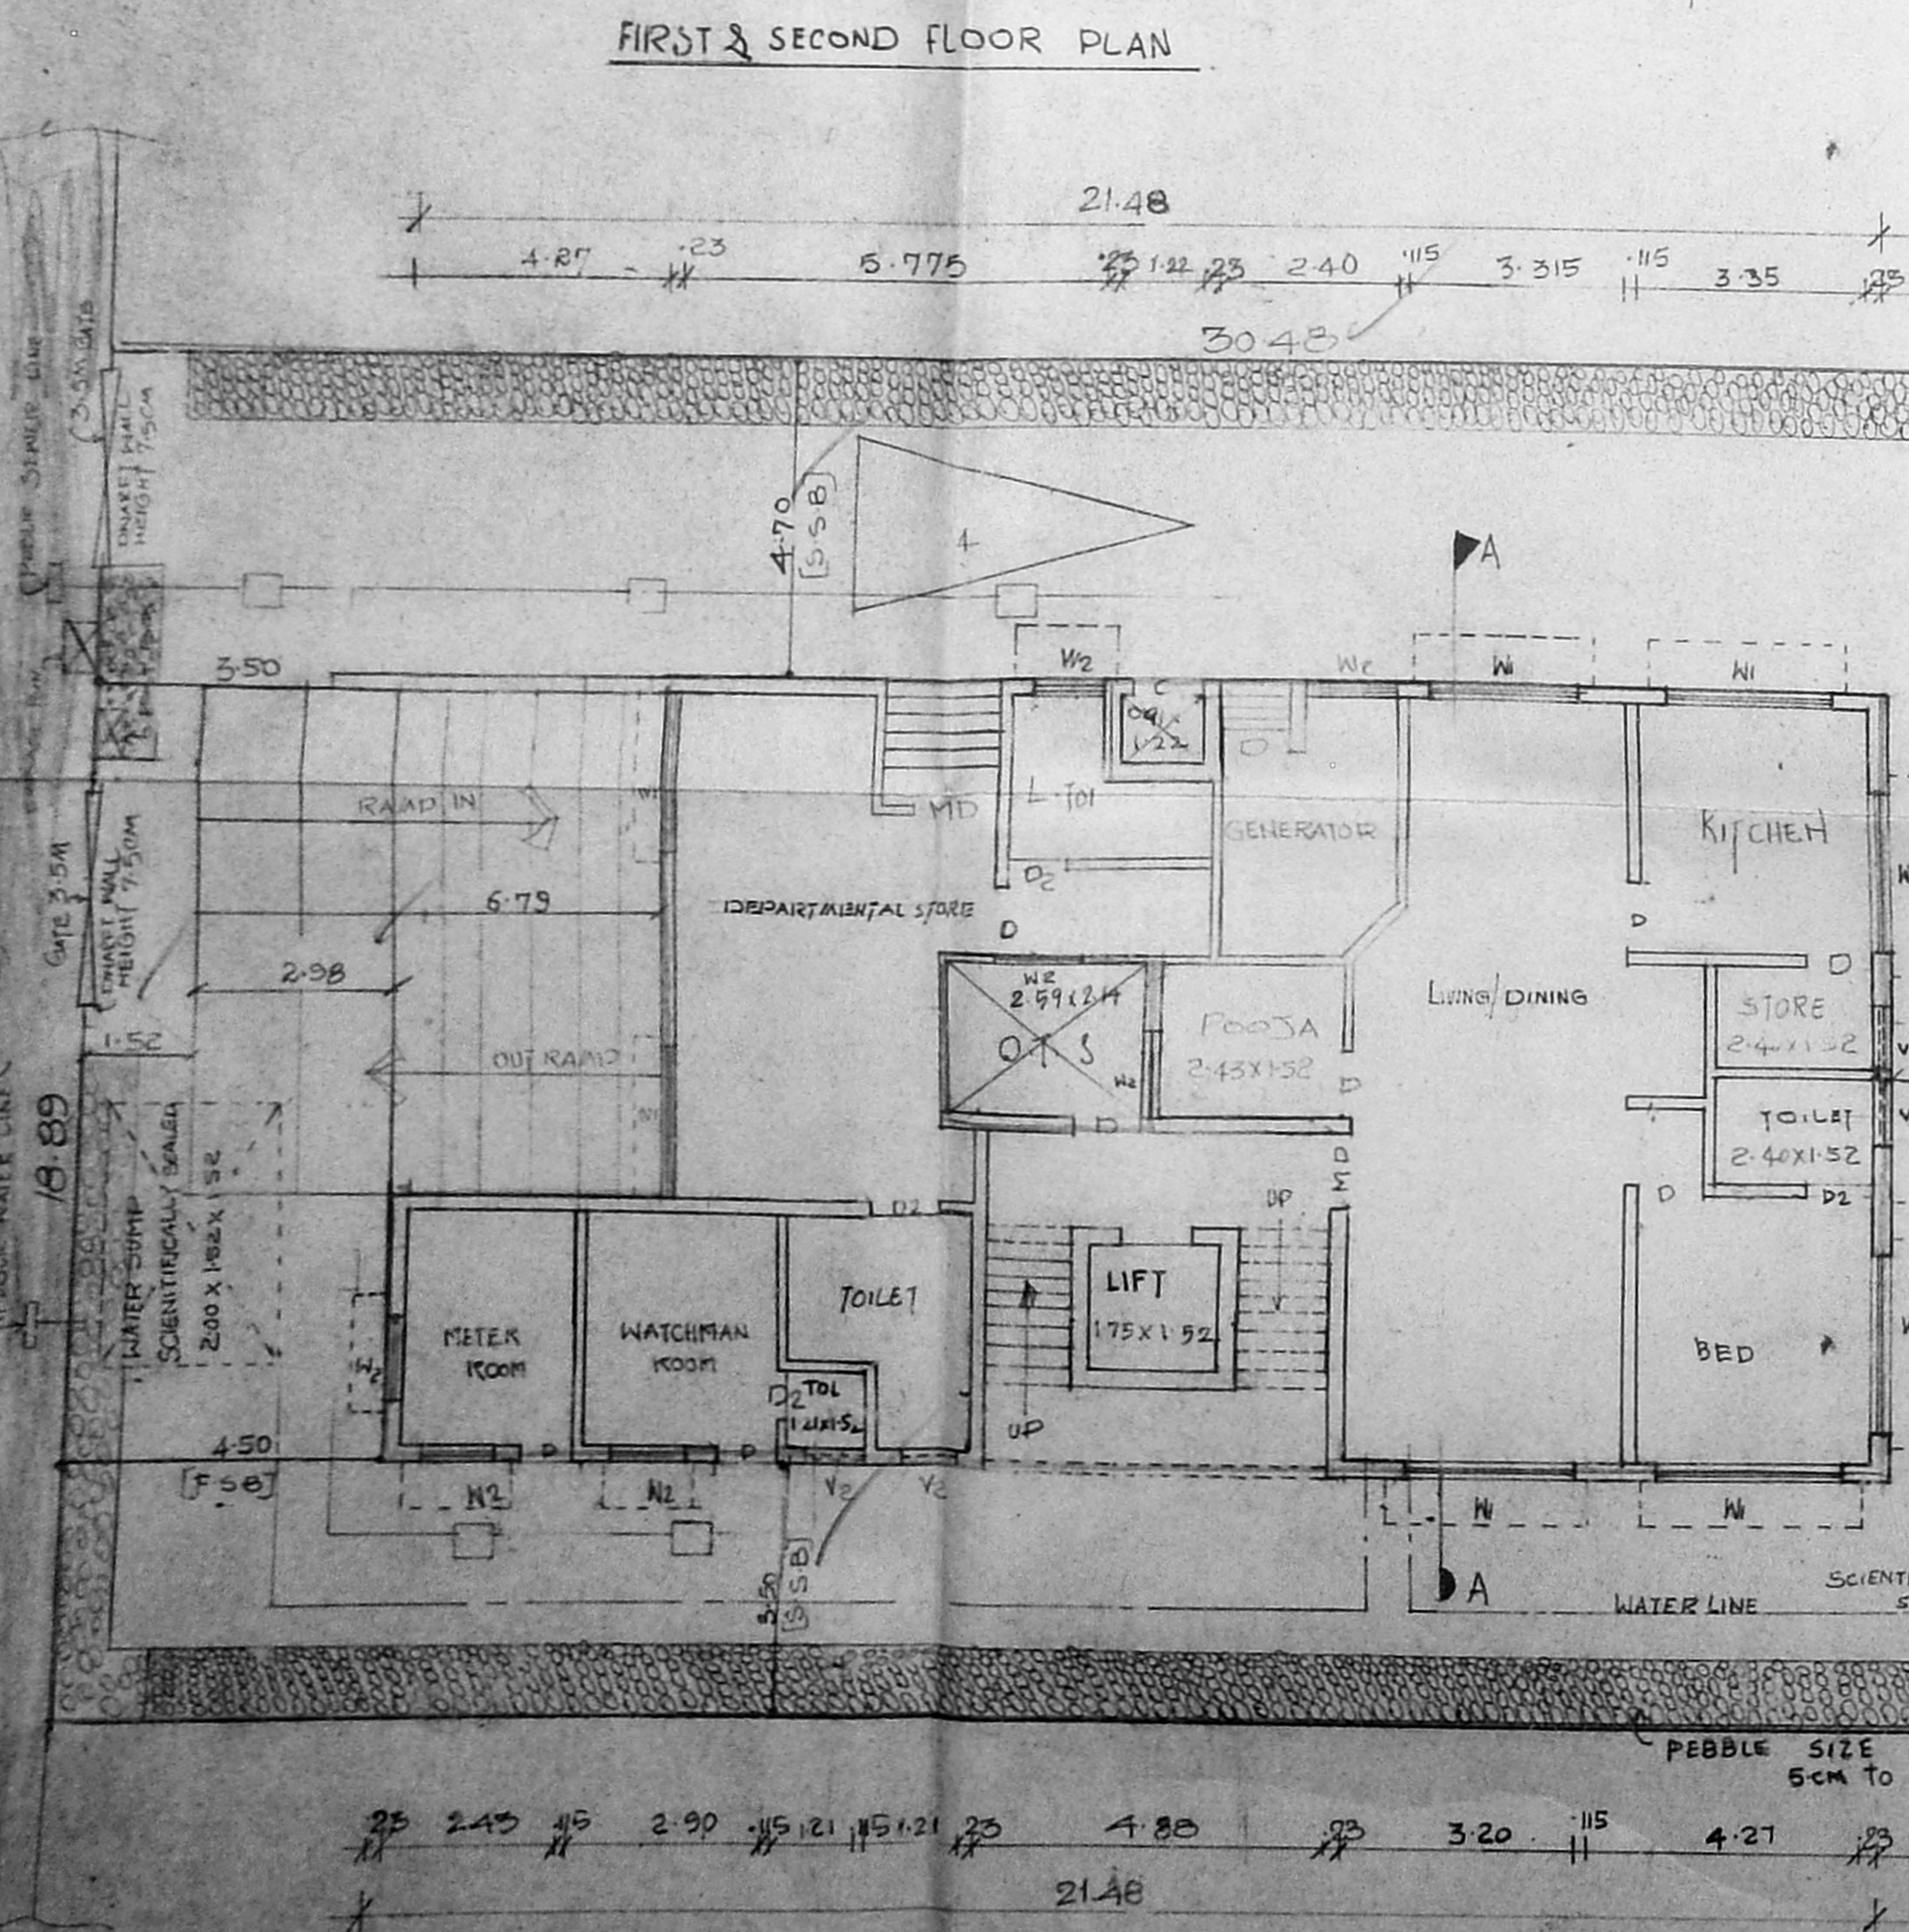
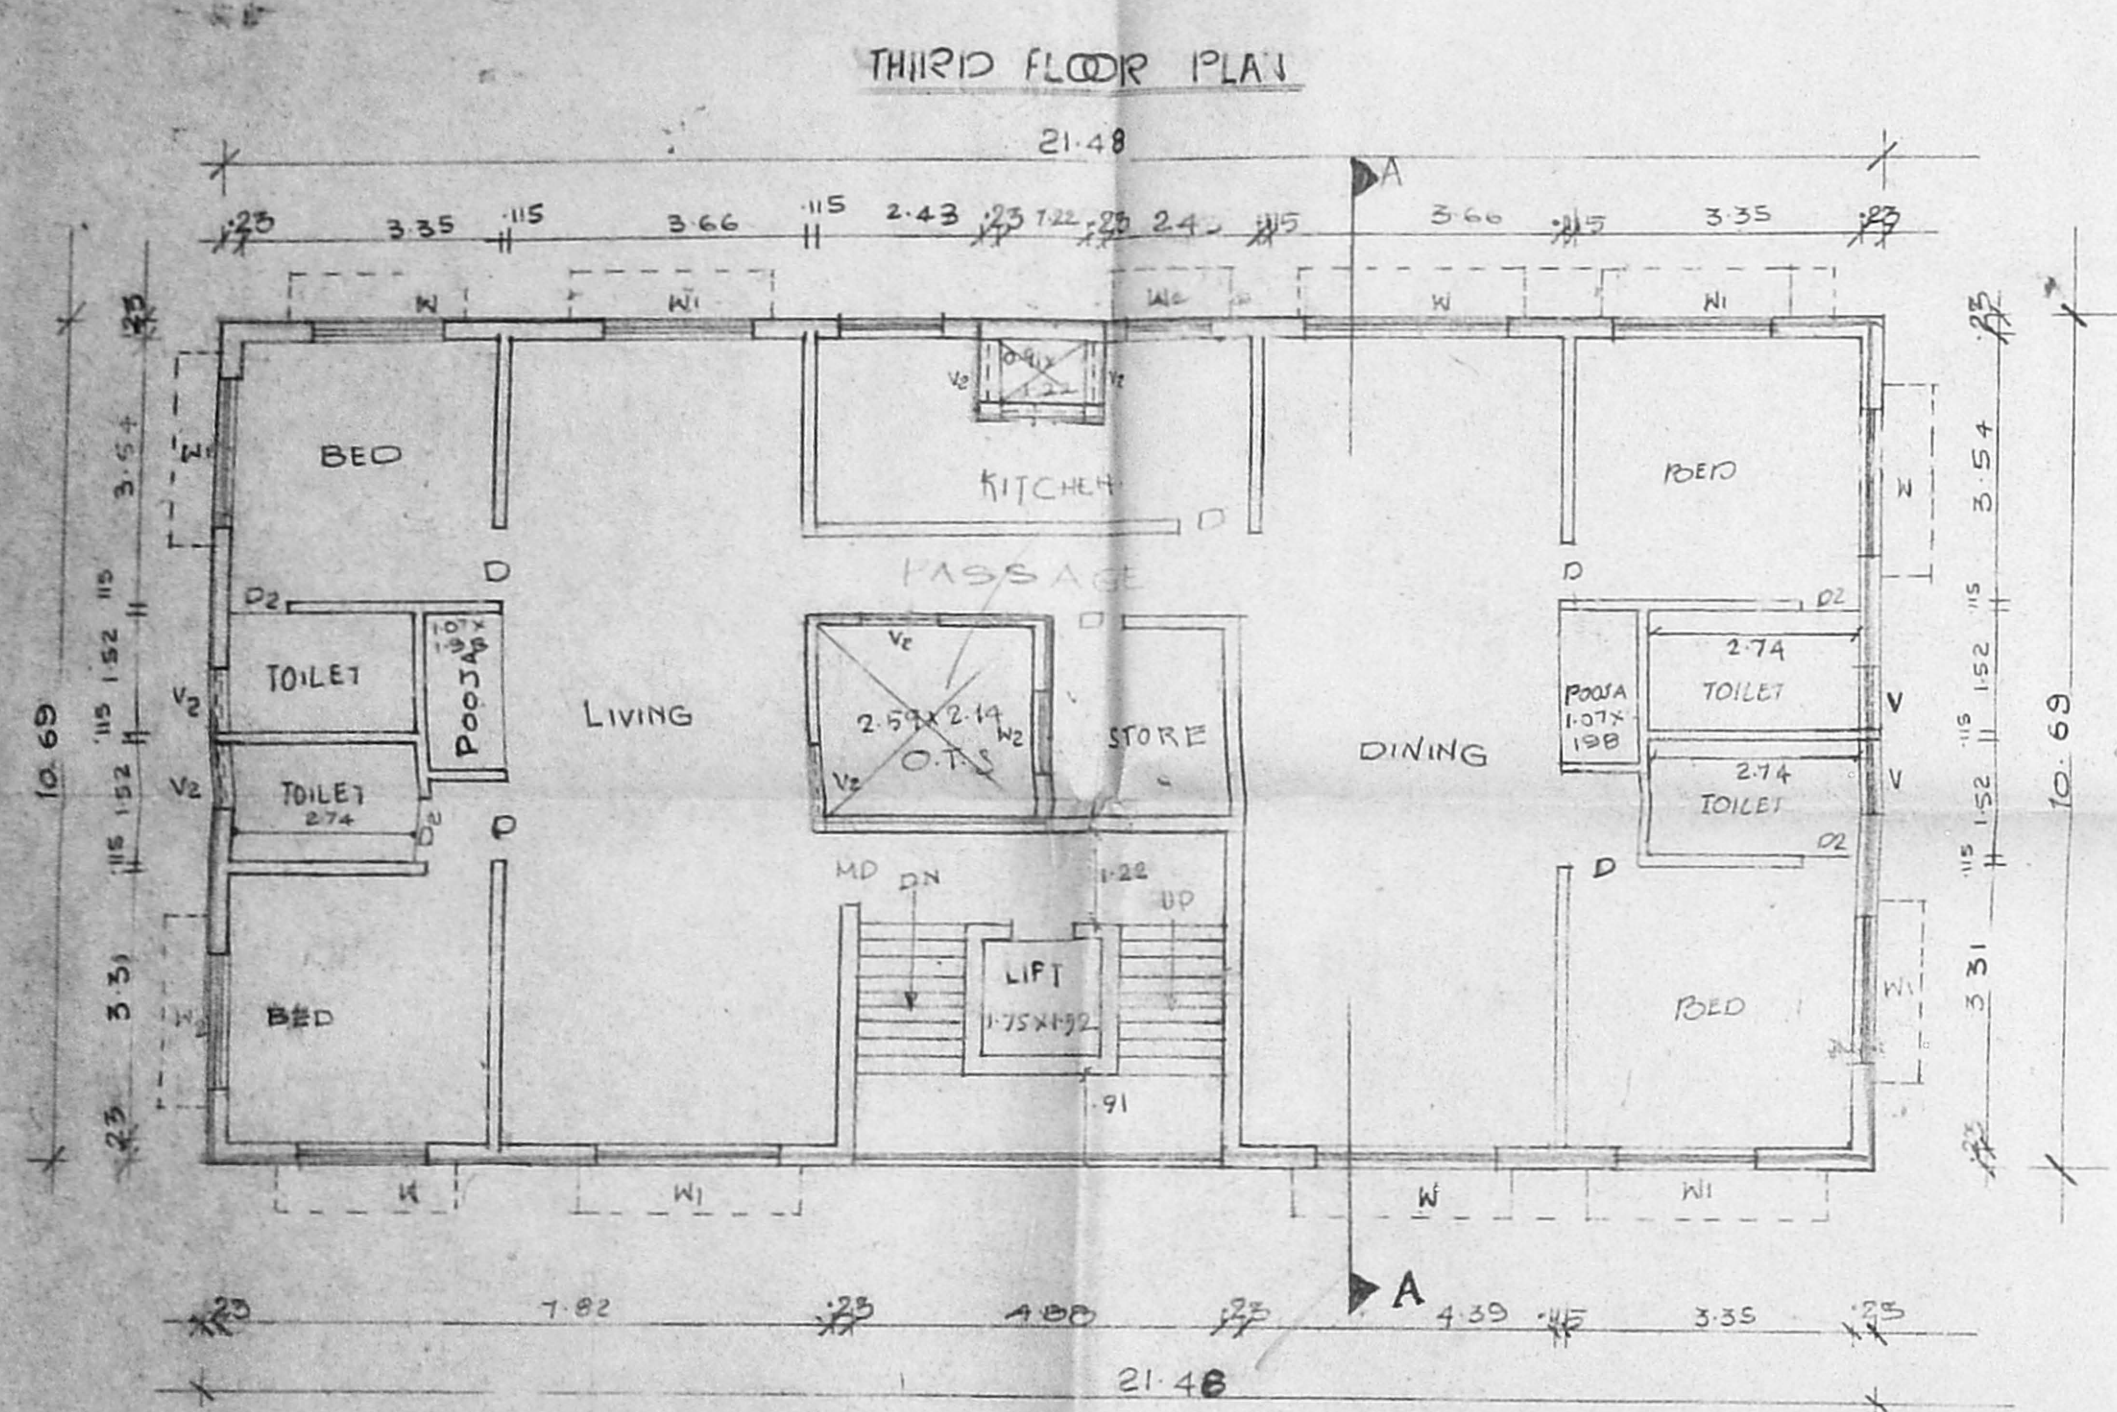


PROPOSED RESIDENTIAL
 BUILDING AT NO 46-L,
 F. BLOCK AT PLOT NO 221
 ANNAGAR, B-5, NO 47/2 PART, &
 47/3 PART AT PERIARJUDAL
 VILLAGE, MADRAS IN
 CORPORATION D. NO. 48 67.

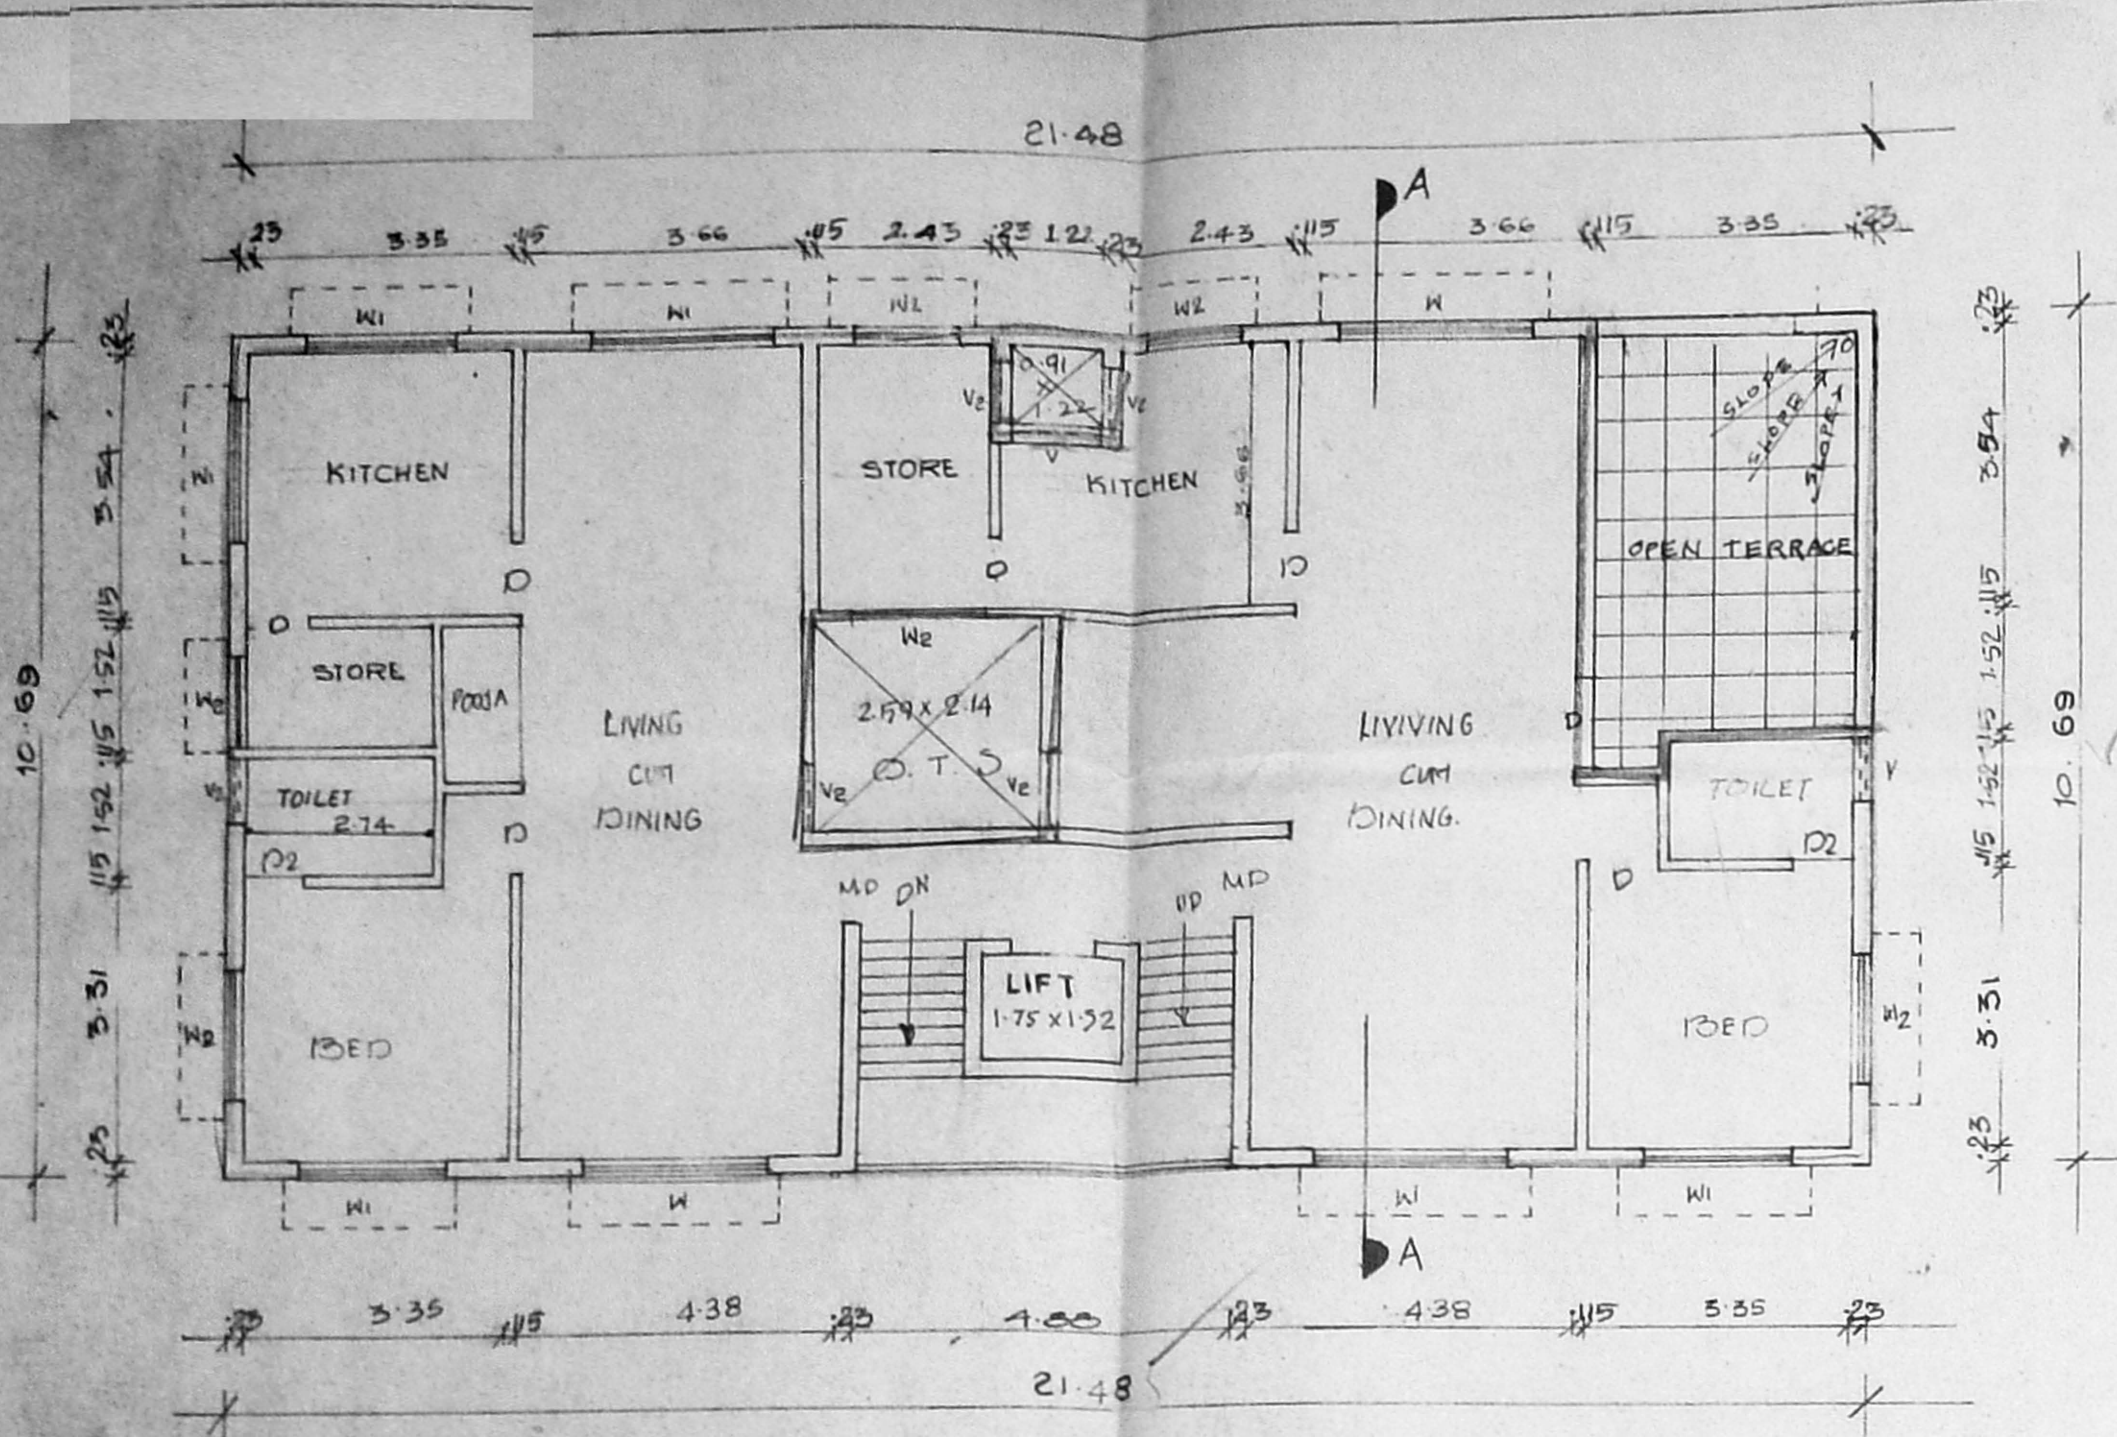

SCHEDULE OF JOINERY


MD	MAIN DOOR	1.08 x 2.13
D	DOOR	0.91 x 2.13
D2	DOOR	0.61 x 2.13
W1	WINDOW	3.05 x 1.57
W2	DO	2.43 x 1.57
W3	DO	1.83 x 1.57
V	VENTILATOR	3.03 x 0.61
V1	DO	2.43 x 0.61
V2	DO	0.91 x 0.61

AREA STATEMENT

PLOT AREA	575.77
BASEMENT FLOOR AREA	234.13
GROUND FLOOR AREA	144.02
FIRST FLOOR AREA	223.18
SECOND FLOOR AREA	223.18
THIRD FLOOR AREA	223.18
TOTAL BUILTUP AREA	813.56
PLOT COVERAGE	38.76%
F.S.I. ALLOWED [15]	863.65
F.S.I. PROVIDED [14]	813.56
NON-F.S.I. AREA	22 m ²
NO. OF CAR PARKING	4 NOS.

COLOUR INDEX

PROPOSED	[Color swatch]
ROAD	[Color swatch]
BOUNDARY	[Color swatch]
SEWER LINE	[Color swatch]
WATER LINE	[Color swatch]

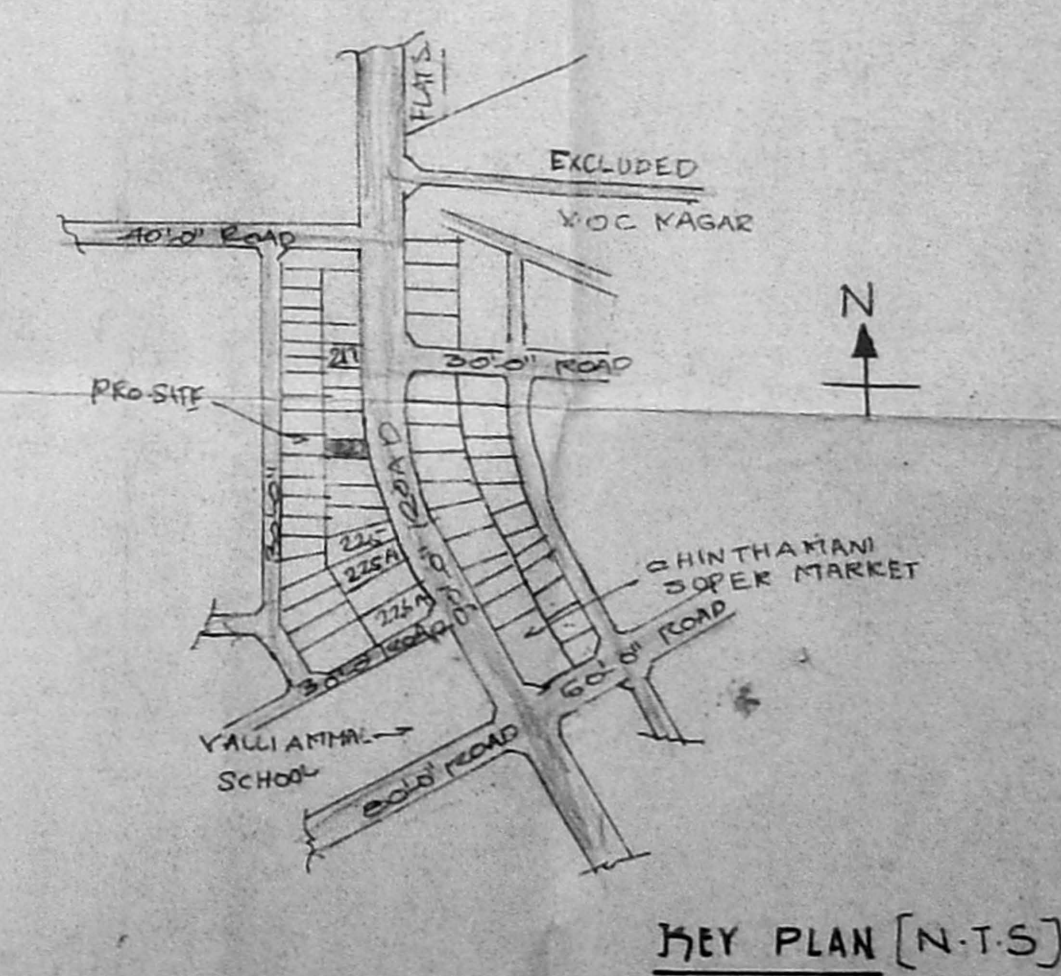

OWNER'S SIGNATURE
 LICENSED SURVEYOR
 [Signature]