


ELEVATION

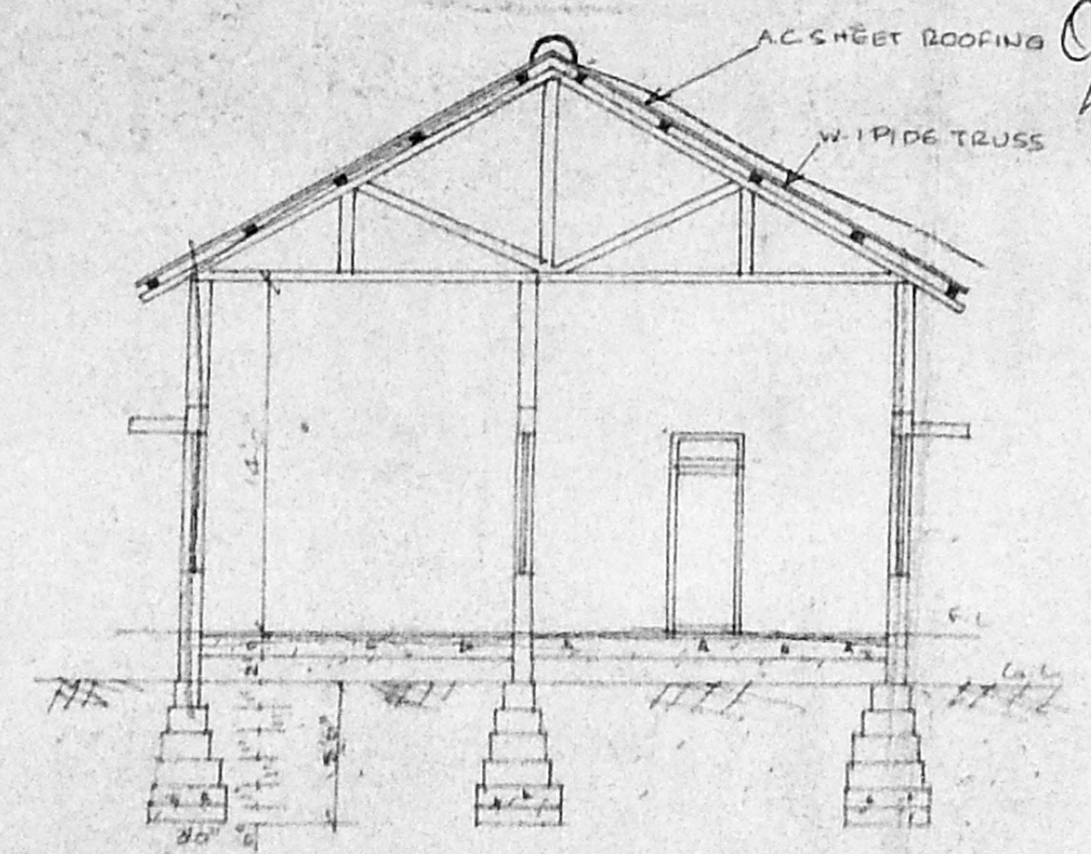


SECTION 'AB'

Planning Permit No. C/24573/71/97
APPROVED
 SUBJECT TO THE CONDITIONS IN THIS OFFICE LETTER
 No. C2/1294/57 Date 17-6-57 SCALE 1"=24"

FOR MEMBER SECRETARY,
 CHENNAI METROPOLITAN
 DEVELOPMENT AUTHORITY
 CHENNAI-600 008.

13/6/57

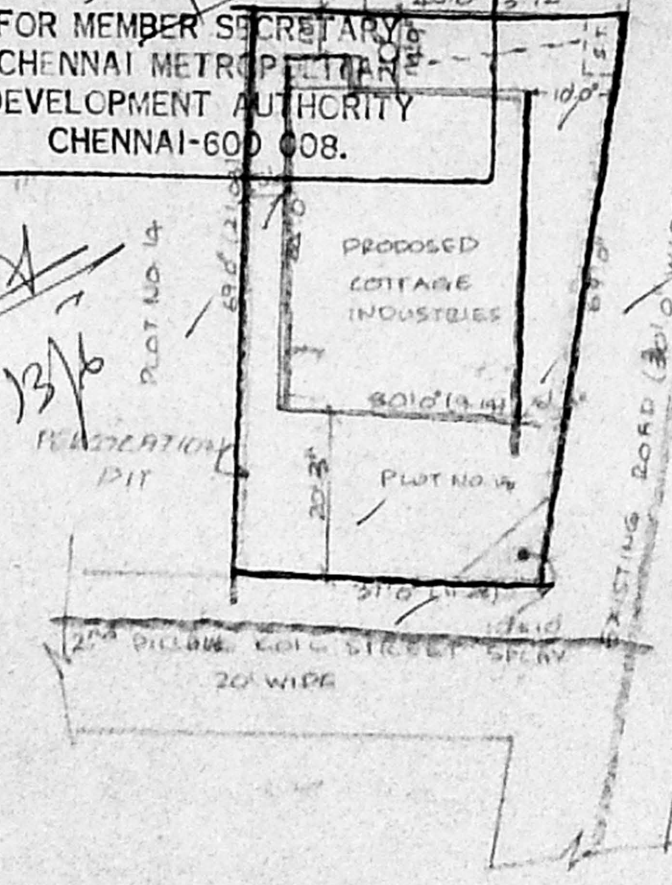

KEY PLAN

NOT TO SCALE

JOINERY

D	ROLLING SHUTTER	8'0" x 8'0"
D1	-DO-	6'0" x 8'0"
D2	T.W. DOOR	3'6" x 7'0"
W	WINDOW	6'0" x 4'0"
W1	-DO-	6'0" x 6'0"
V	VENTILATOR	3'-0" x 1'-6"

AREA STATEMENT

GROUND	2829.00 SQ FT
PRO. BLDG	1029.00 SQ FT
PRO. TOL.	1800.00 SQ FT
TOTAL	1800.00 SQ FT (OR) 9.925 M ²

SPECIFICATIONS:-
 FOUNDATION CONC WITH 1 1/2" BLUE METAL JELLY IN CM. 1:4:8
 ALL B.W. IN CM 1:6 WITH STOCK BRICK
 AC SHEET ROOF WITH S-1 PIPE TRUSS
 ALL PLASTERING WORK IN CM 1:4 12MM THICK

PLAN SHOWING THE PROPOSED LOTTAGE INDUSTRY (ENGRAVING OF METALS)
 INS. NO. 78/18, LAYOUT PLOT NO. 15, 2ND PILLAIAR KOIL ST., 143, DERUNGUDI VILLAGE SAIDAPET TALUK, CHENNAI M.G.R. DT. MS. 96.
 SCALE: 1"=8'-0"


COLOUR REFERENCE

ROAD	———
BOUNDARY	———
PROPOSALS	———
SEWER LINE	———


OWNER'S SIGNATURE

LICENSED SURVEYOR


 K. SELVAM, B.E.
 Licensed Surveyor,
 Class-I, Reg. No. 800,
 Corporation of Chennai,
 No. 4, 37th, Myrappair East,
 CHENNAI-600 001

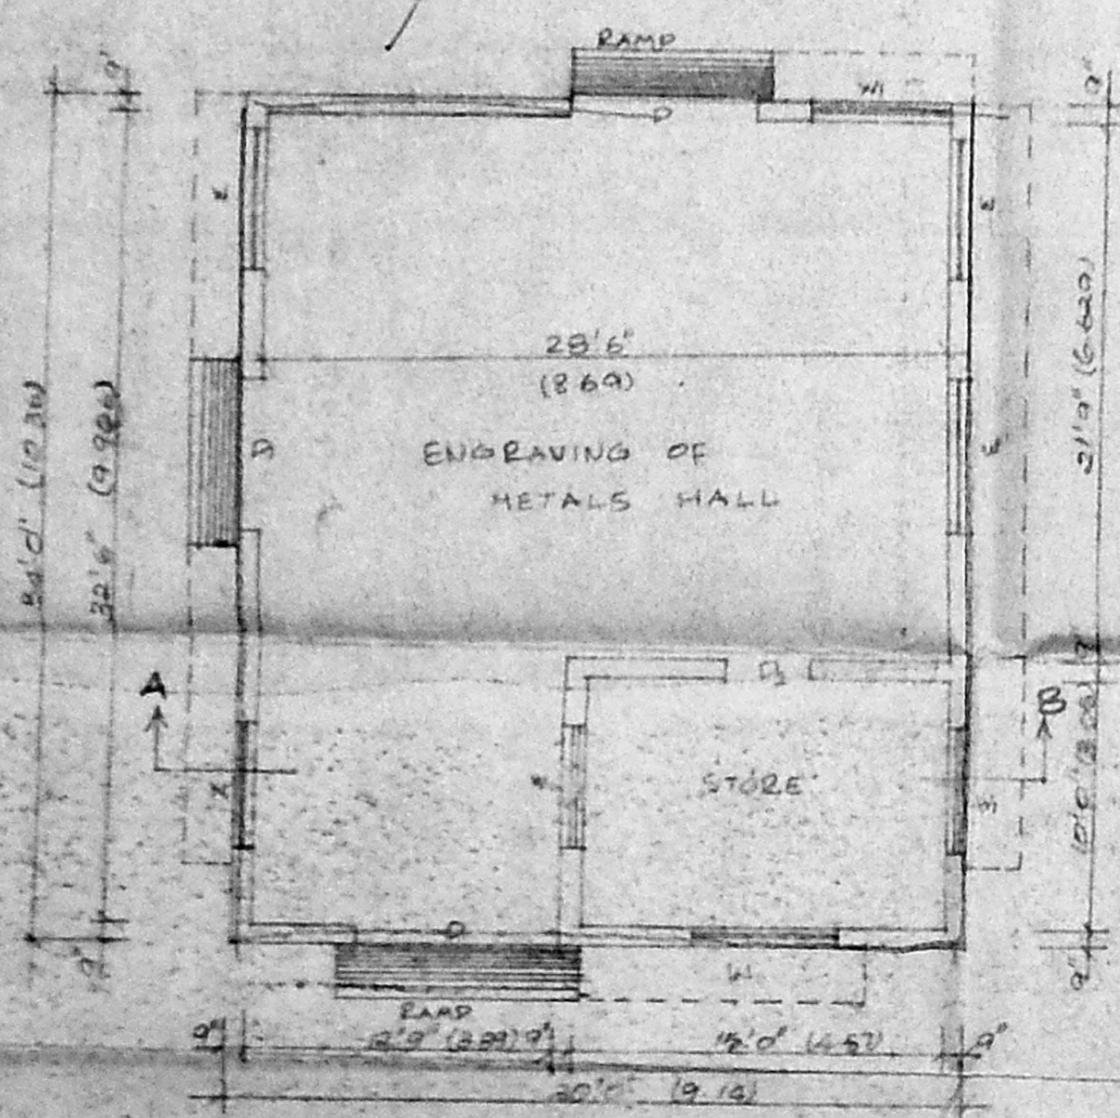


PLAN

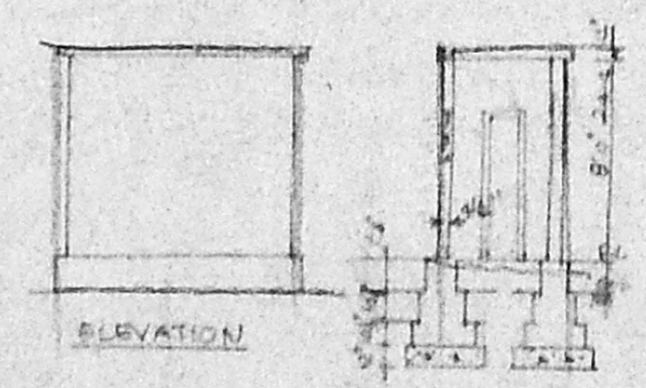


ELEVATION

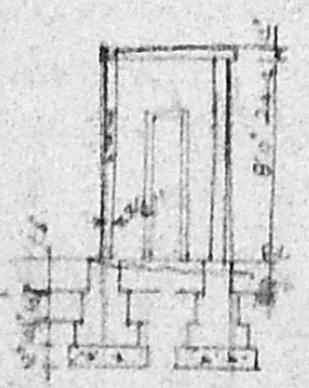


SECTION 'CD'

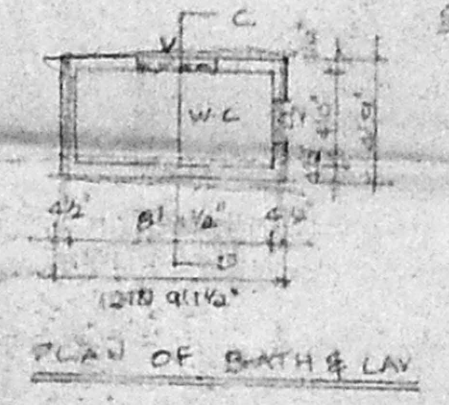


PLAN OF BATH & LAV

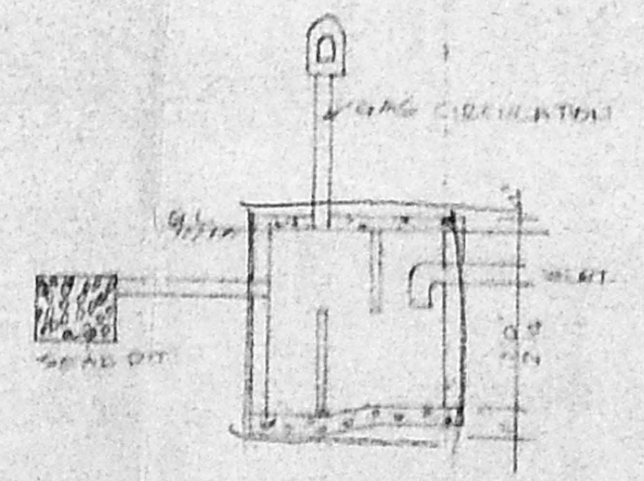

PLAN OF SEPTIC TANK

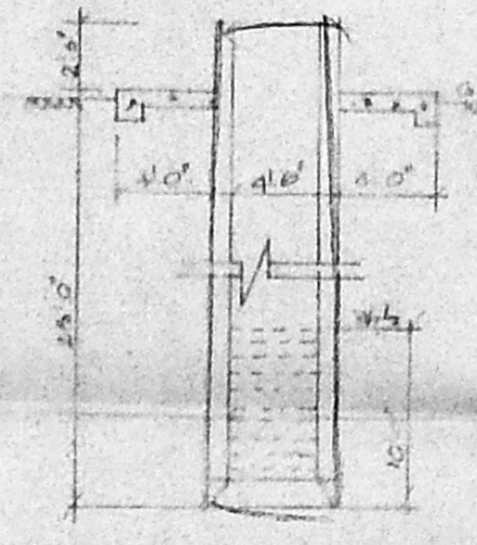

PLAN OF WELL

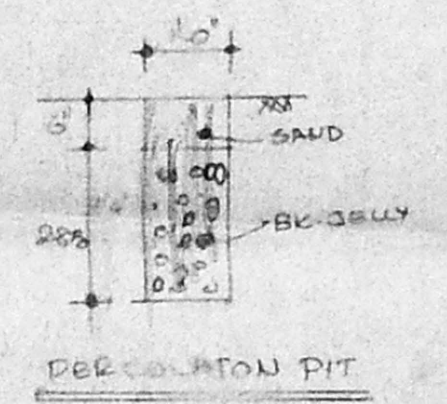

FOUNDATION PIT