


S  
2/6/97

TAMILNADU HOUSING BOARD - SPECIAL DIVISION I  
 PART LAYOUT SHOWING THE COMBINED PLOTS IN THE APPROVED  
 PART LAYOUT MMDA / PPD / LOCD) No 88/92 IN MOGAPPAIR ERI SCHEME  
 SCALE 1"=33'0" (1:400)

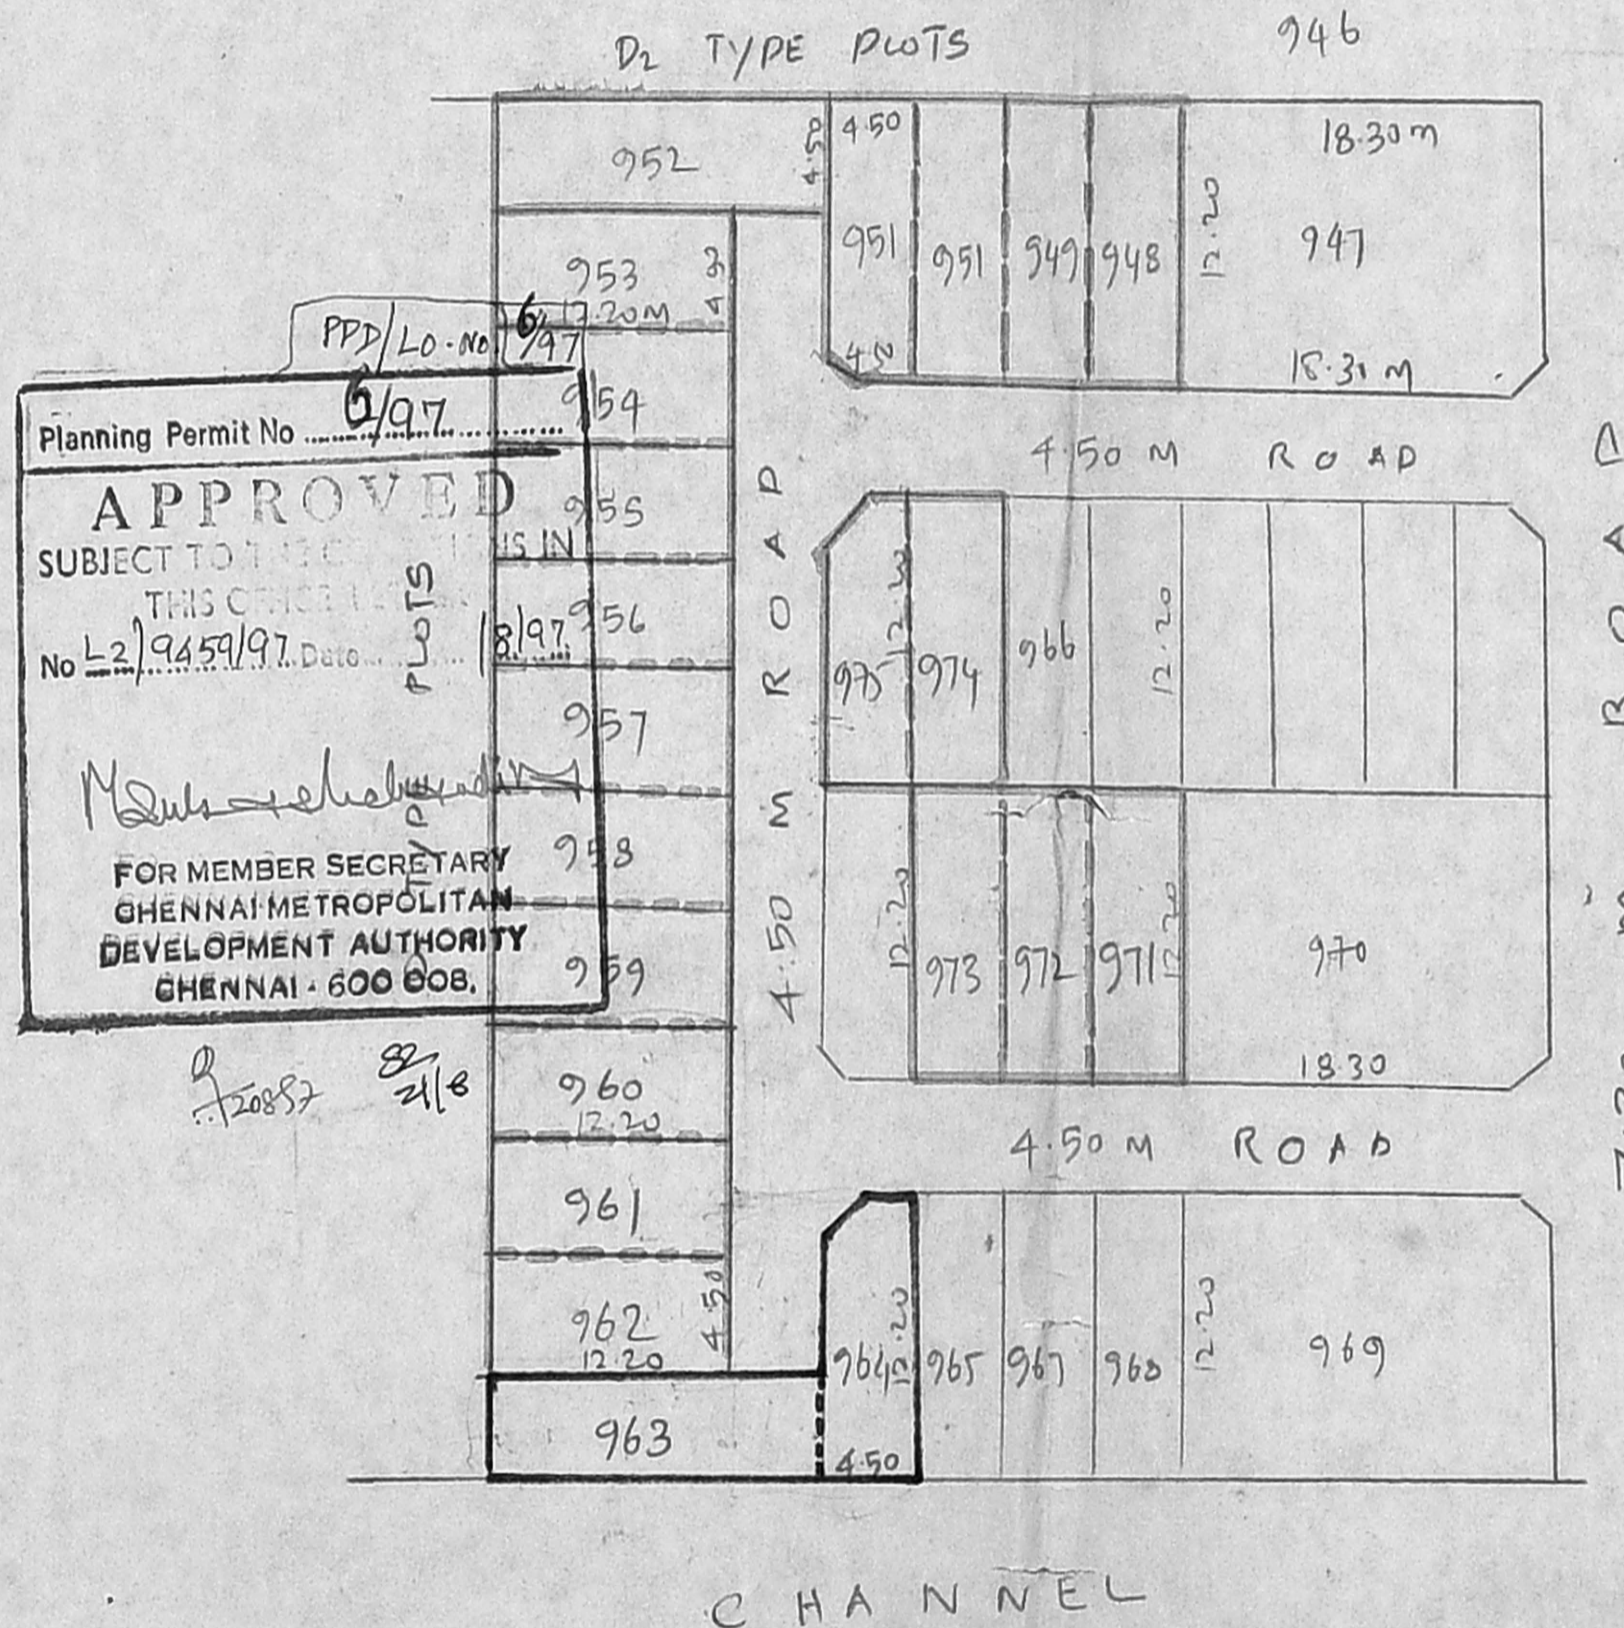

**REFERENCE**

- COMBINED PLOTS  
ALREADY APPROVED BY  
CMDA
- COMBINED PLOTS  
NOW APPROVAL REQUESTED

S  
28/8/97

20887 2/8

1/4/97  
dy

15/4/97  
HS

*[Signature]*

SURVEYOR

HEAD SURVEYOR

EXE ENGINEER / ADD TNHB SPAN I

