


PROPOSED LAYOUT IN S NO 282, 283/2 & 284/2 OF MUDICHUR VILLAGE FOR TNHB T.S.R-I

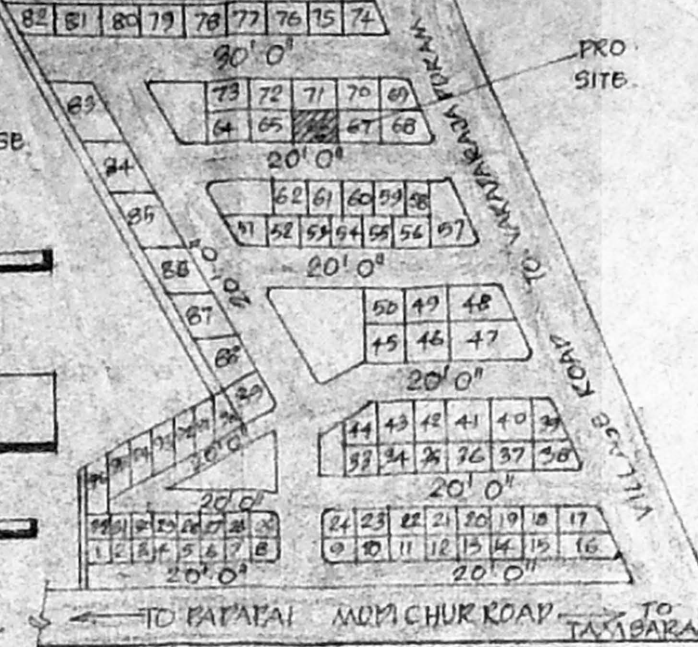

SCHEDULE OF JOINERY

DOORS	D1 - 1.00 X 2.13
	D2 - 0.91 X 2.13
	D3 - 0.75 X 2.13
WINDOWS	W1 - 0.61 X 1.37
	W2 - 1.14 X 1.37
	W3 - 1.75 X 1.37
	W4 - 0.91 X 0.91
VENTILATOR	V1 - 0.61 X 0.61
	V2 - 0.61 X 0.61

SPECIFICATIONS

1 BK WK IN CM 1:5 FOR SUPER STRUCTURE 2.RCC 1:2:4 FOR COLUMN, BEAM, SUNSHADES AND ROOF SLAB 3.PLASTERING IN CM 1:4 FOR WALLS AND CEILING 4 WEATHERING COURSE TREATMENT ON TOP 5.MOSAIC FLOORING

REFERENCE INDEX

SCALE	1" = 8'-0" PROPOSED
DATE	20.10.97 EXI ROADS
DRN	D.S BOUNDARY






AREA STATEMENT

	SQFT	SQMT
SITE EXTENT	1200	111.50
GROUND FLOOR	600	55.74
FIRST FLOOR	600	55.74
TOTAL		
STAIR CASE	60	5.58
TOTAL	1260	117.00

N. Bhanunathy
OWNER SIGNATURE



O. RAJASEKAR, DCE. D.C.T.,
Licensed Building Surveyor,
Corporation of Chennai - 439-II
Off : Creative Engineers & Builders
204, Trunk Road, Near Sunder Hospital
Poonamallee, Phone : 6273770
LICENSED SURVEYOR

CONSULT and CONSTRUCT
architects and engineers,
524, EVR PERIYAR HIGH ROAD
ARUMBAKKAM, CHENNAI-106
PHONE 4842462, 4816141

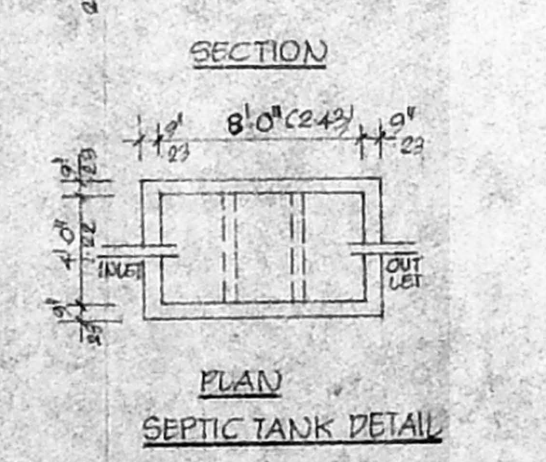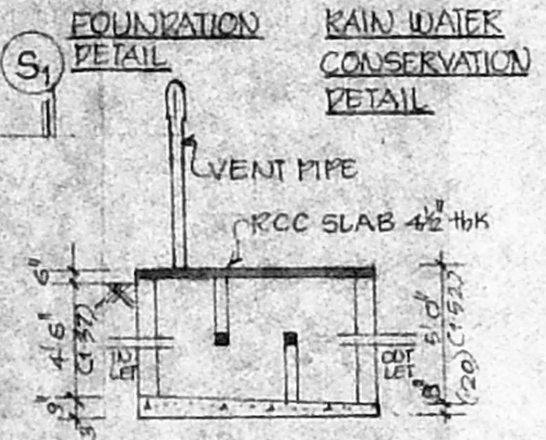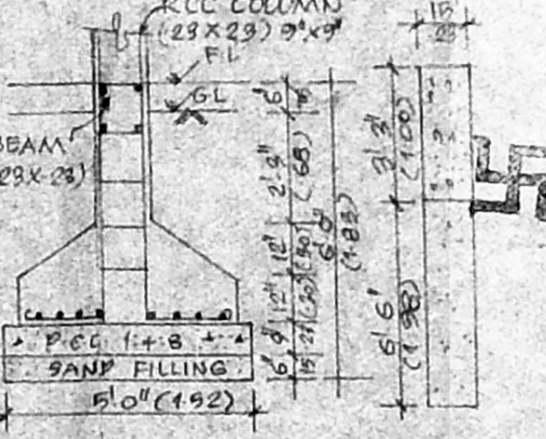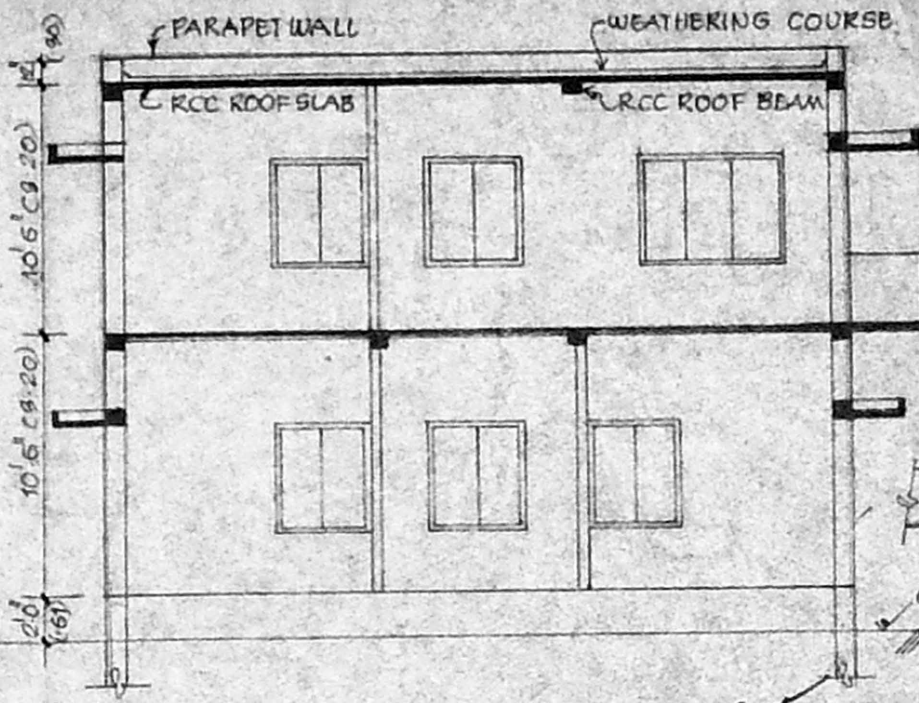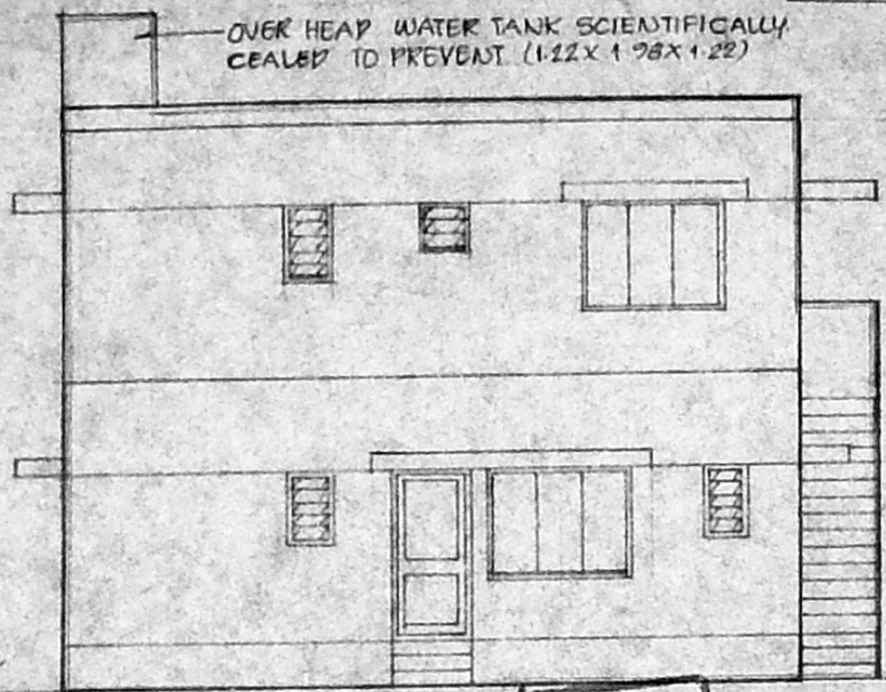

A/25311/133/98
Planning Permit No.
FRONT ELEVATION
APPROVED
SUBJECT TO THE CONDITIONS IN THIS LETTER
30'0" (9.14) 2-98
A/10082/98
40'0" (12.20)

SECTION ON S-S
Sd/-
14/6/91
A/10092/91

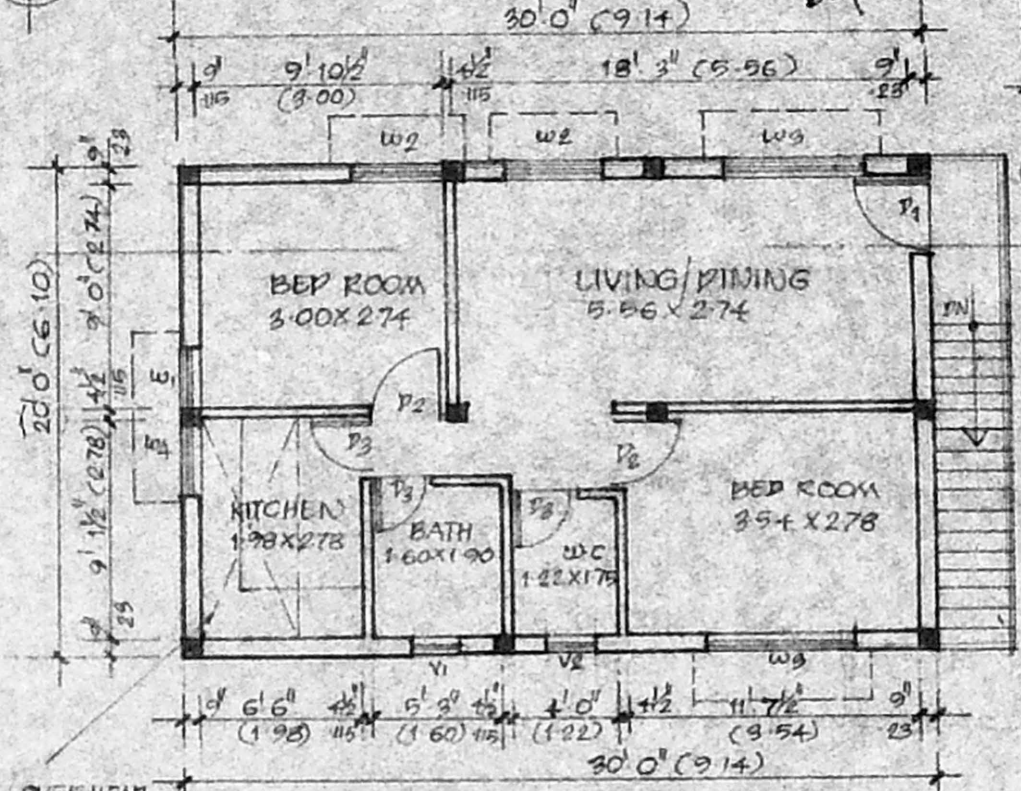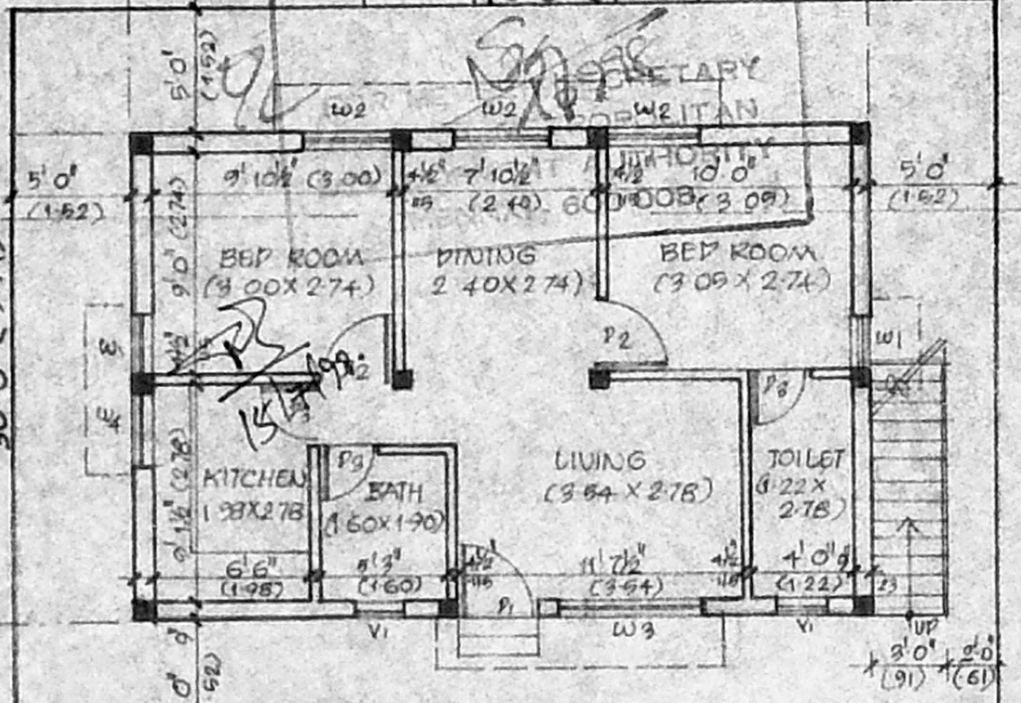

OVER HEAD WATER TANK (1.22 X 1.98 X 1.22)

FIRST FLOOR PLAN

SITE CUM GROUND FLOOR PLAN