

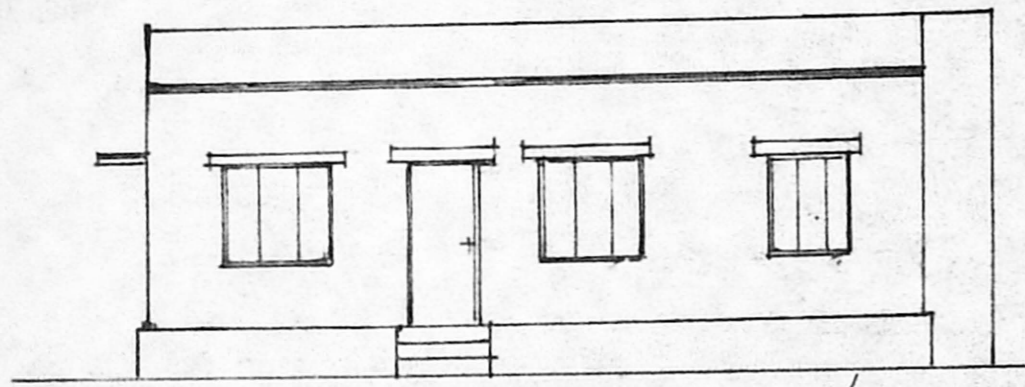


PLAN SHOWING THE PROPOSED CONSTRUCTION AT S. NO. 67 PART OF MUDICHUR VILLAGE PLOT NO. 84-A, SWAMY NAGAR (PART), SAIDAPET TALUK, CHENGAI - ANNA DISTRICT

SCALE 1:100

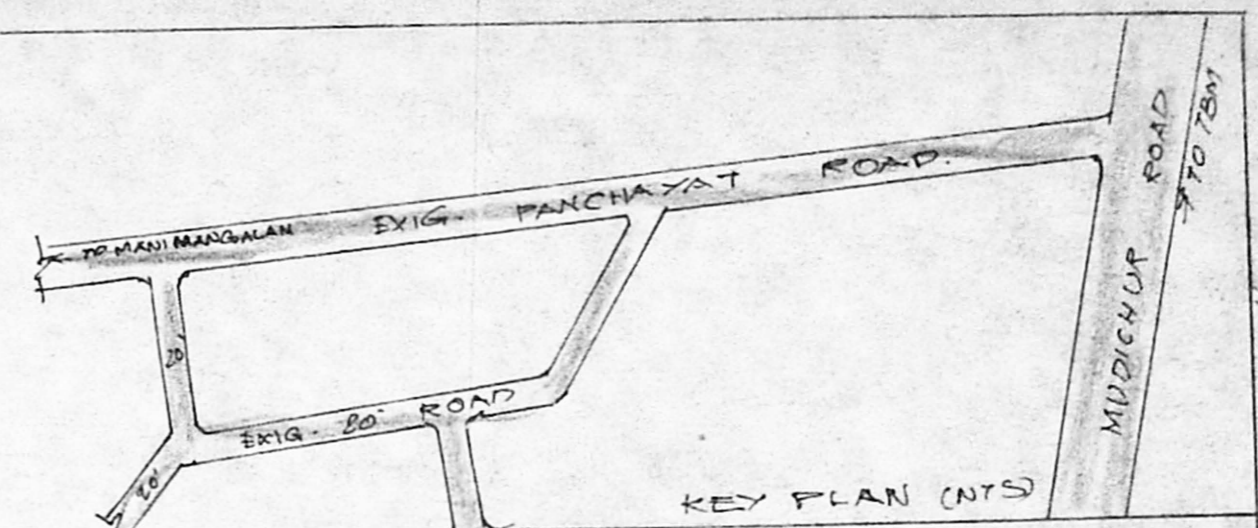

ELEVATION

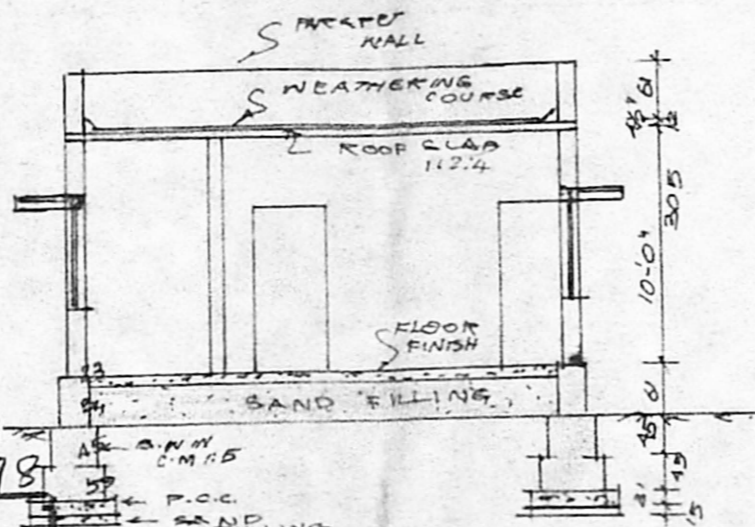

SECTION ON A-B

Planning Permit No. A/25340/162/98
APPROVED
 SUBJECT TO THE CONDITIONS IN THIS OFFICE LETTER
 No. A1/12112/98 Date 8.98
 FOR MEMBER SECRETARY
 CHENNAI METROPOLITAN
 DEVELOPMENT AUTHORITY
 CHENNAI - 600 008.

JOINERIES

D - DOOR	- 3'-3" x 7'-0"
D ₁ - DOOR	- 3'-0" x 7'-0"
D ₂ - DOOR	- 2'-6" x 7'-0"
W - WINDOW	- 6'-0" x 4'-6"
W ₁ - WINDOW	- 4'-0" x 4'-6"
W ₂ - WINDOW	- 4'-0" x 3'-0"
V - VENTILATOR	- 3'-0" x 3'-0"

INDEX


PROPOSED	- [Symbol]
ROAD	- [Symbol]
BOUNDARY	- [Symbol]

STAIR CASE


WIDTH	- 091 CMS
RISE	- 17.5 CMS
TREAD	- 25 CMS

EXTENT


TOTAL PLOT AREA	- 1809	188
PRO. PLINTH AREA	- 644	60
	- 0.36	COVERAGE - 36%

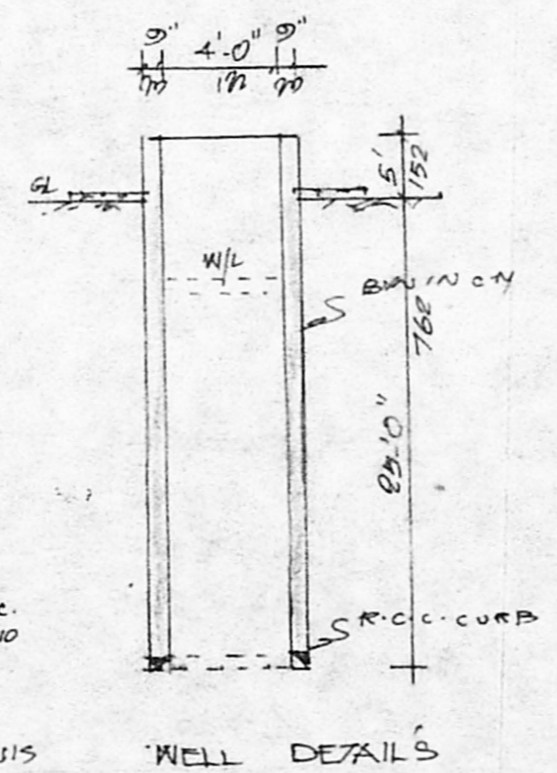


WELL DETAILS

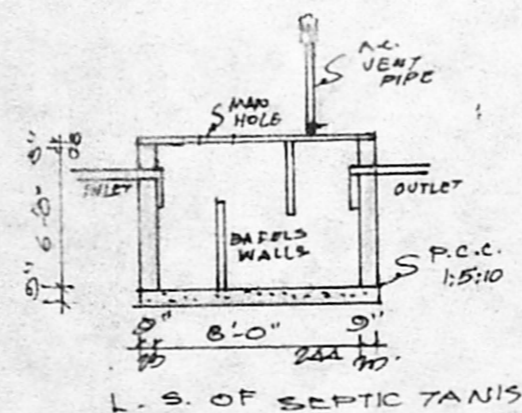


L.S. OF SEPTIC TANKS

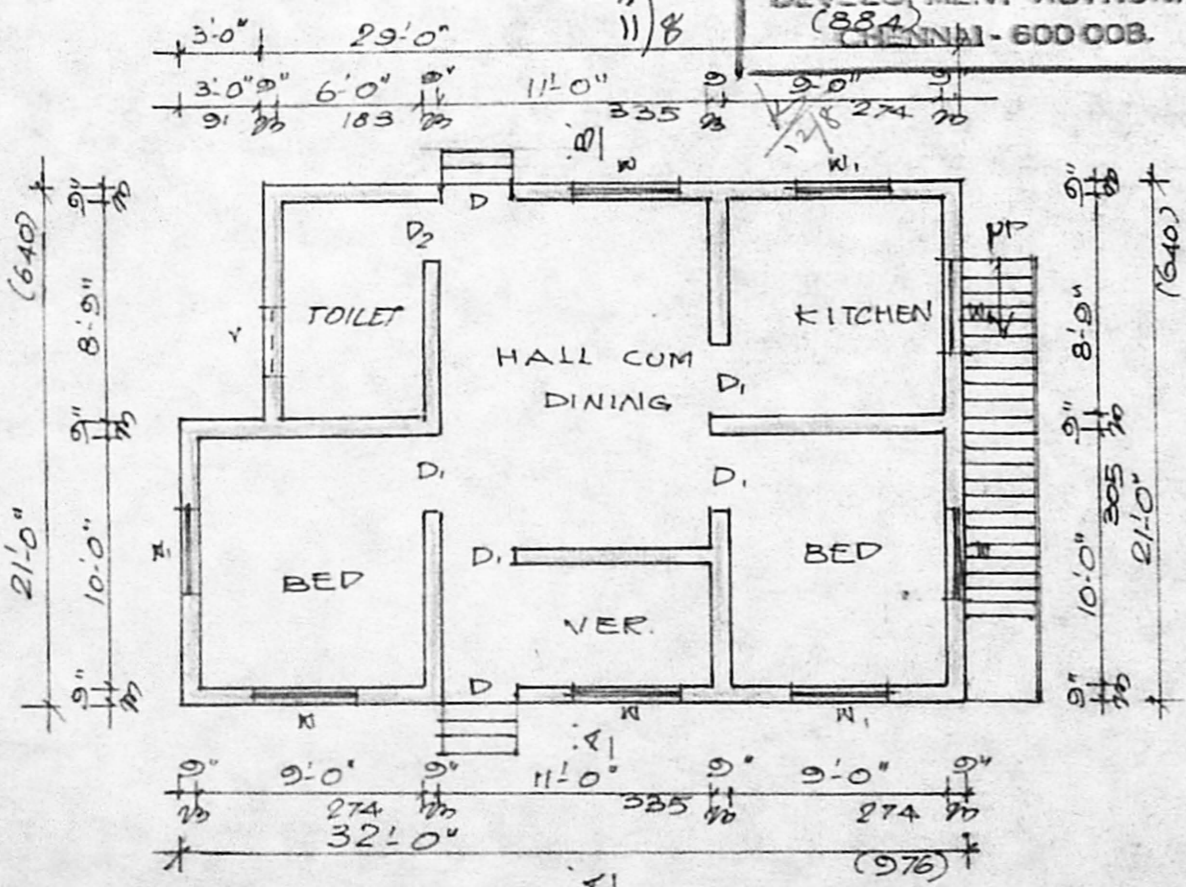

GROUND FLOOR PLAN

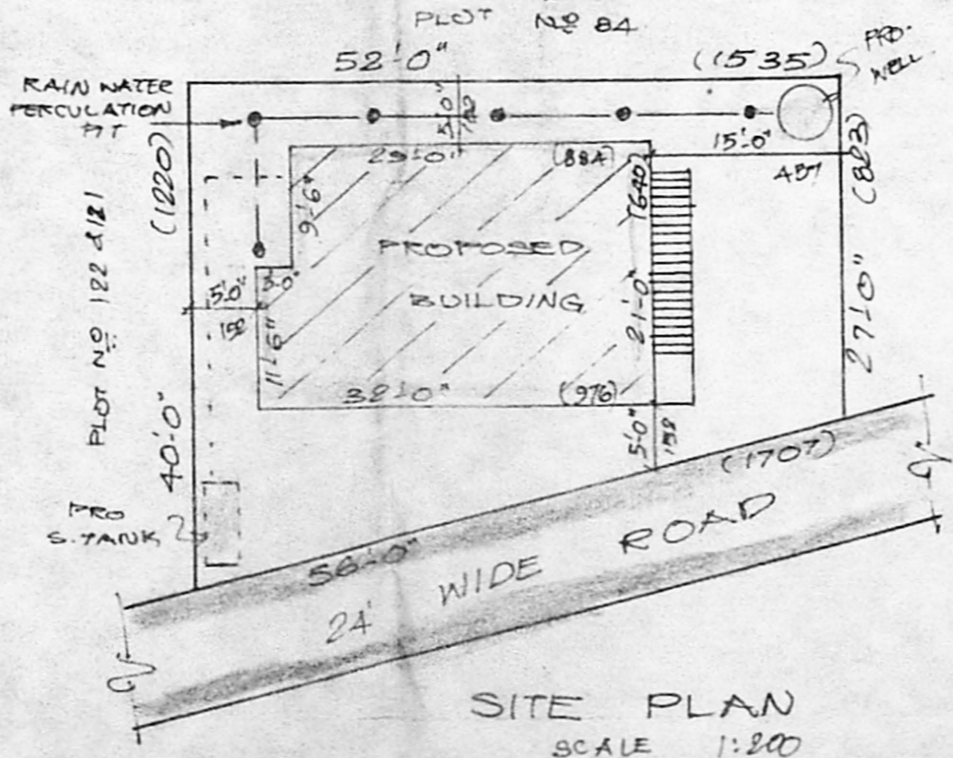

SITE PLAN
SCALE 1:200

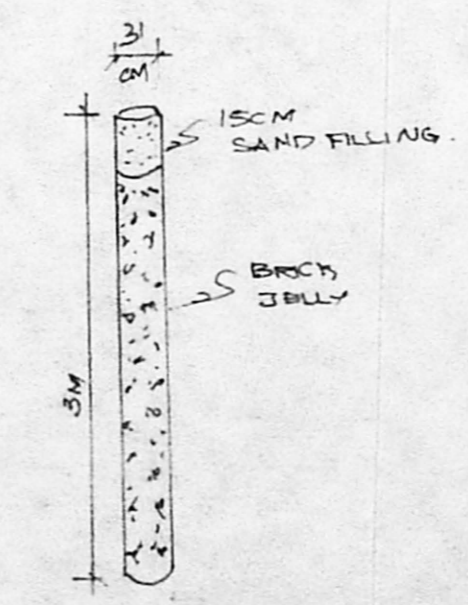

RAIN WATER PERCUSSION PIT (NTS)

Cr. Sundari
OWNER

R. Anugant, D.C.
LICENSED SURVEYOR
Tambaram Municipality
A.V.M. Designs
125, Mudichur Rd
W. Tambaram, Mad. 60