
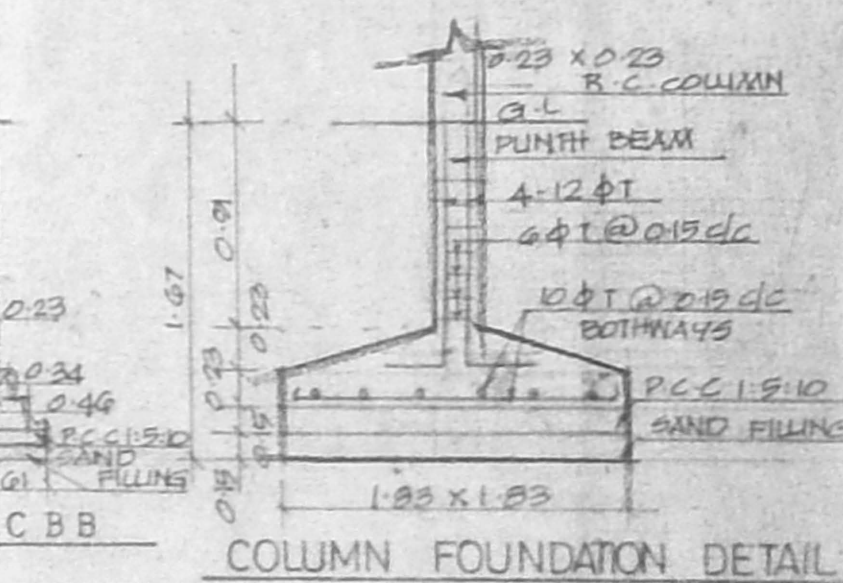
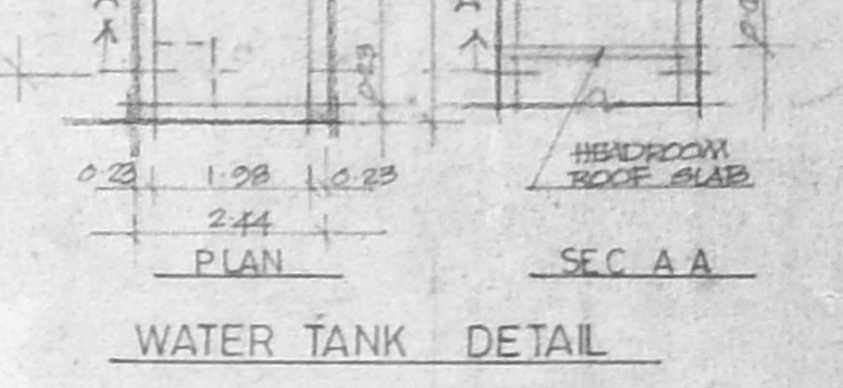
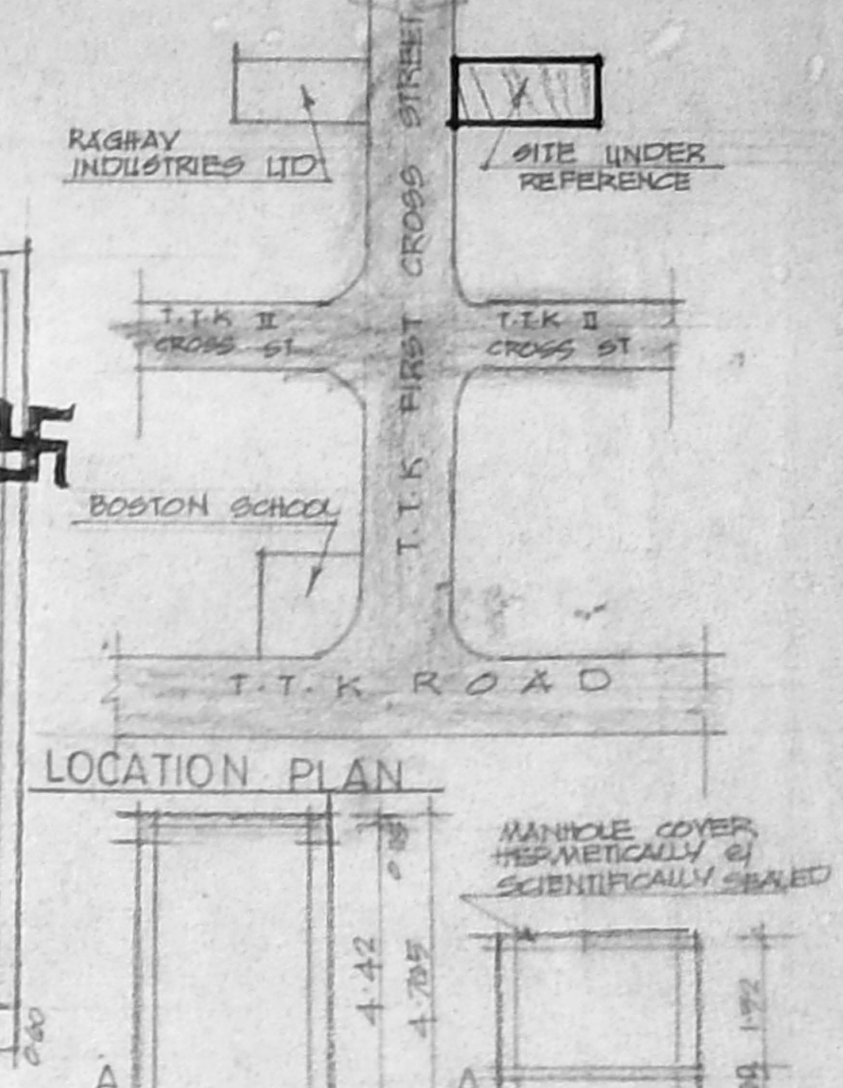
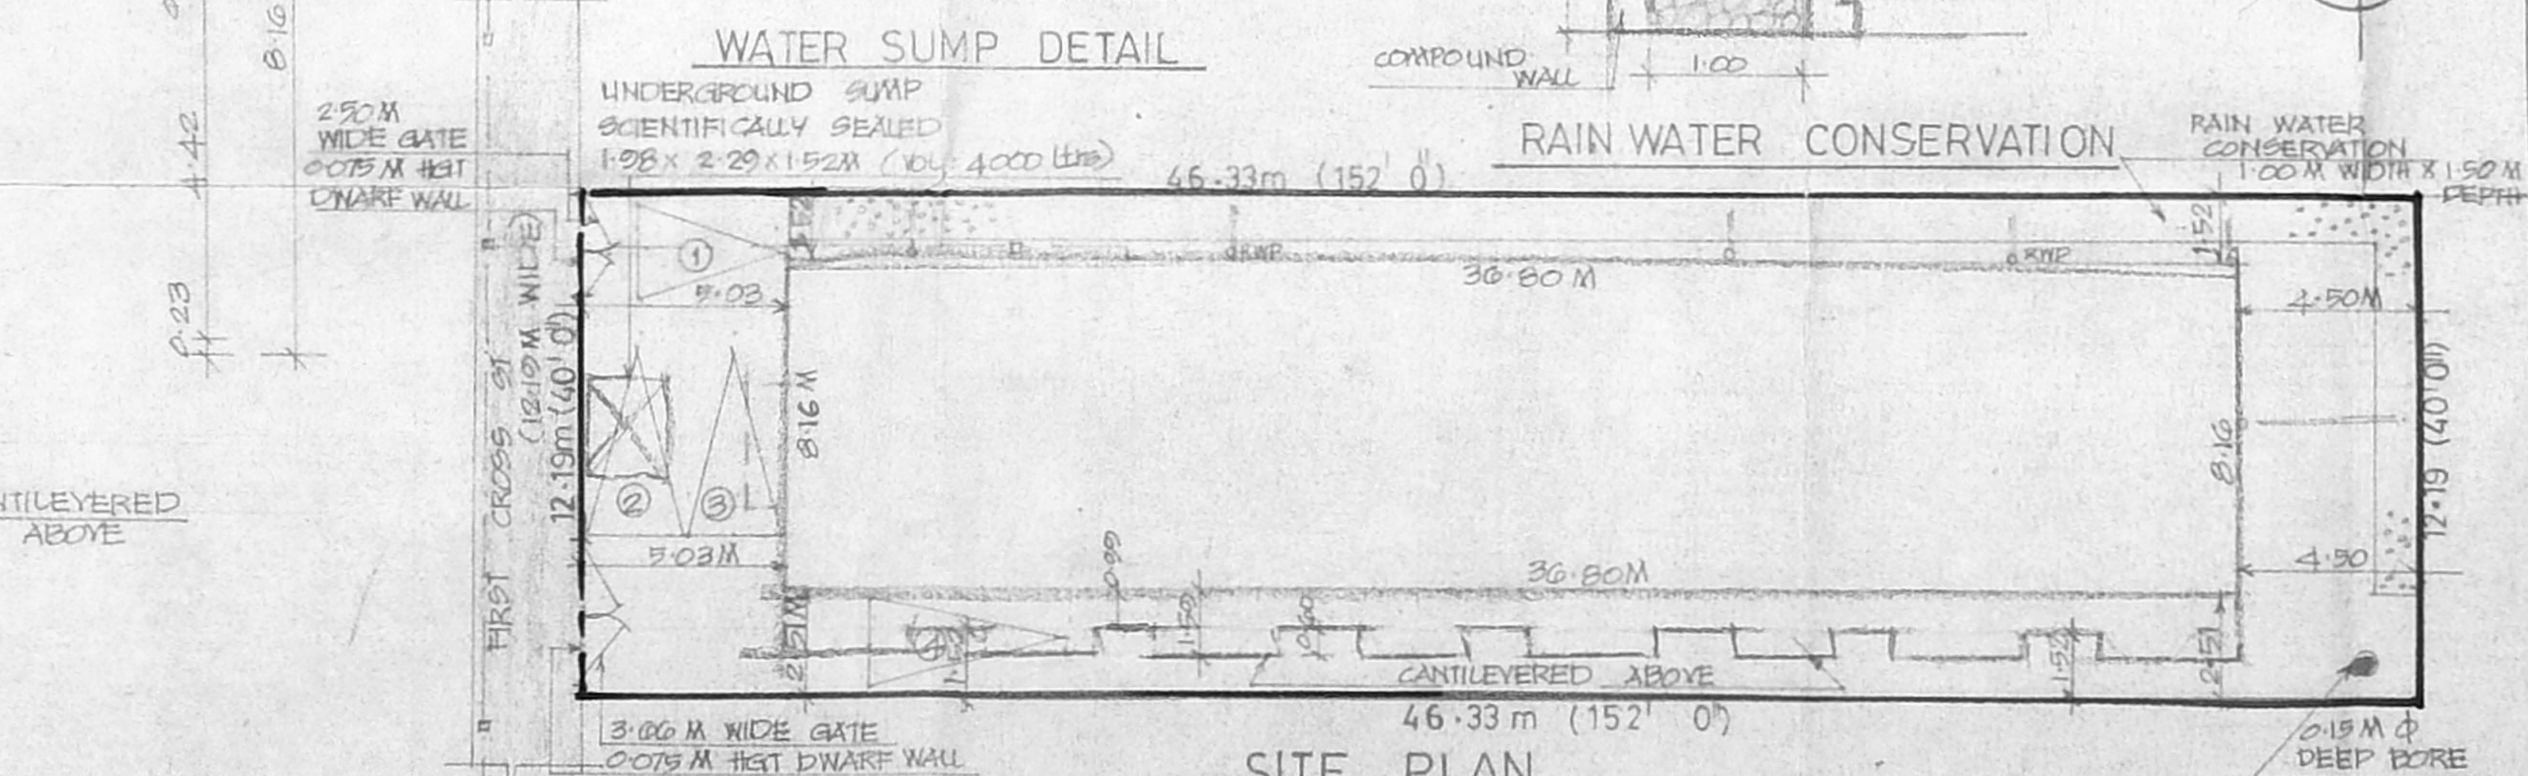
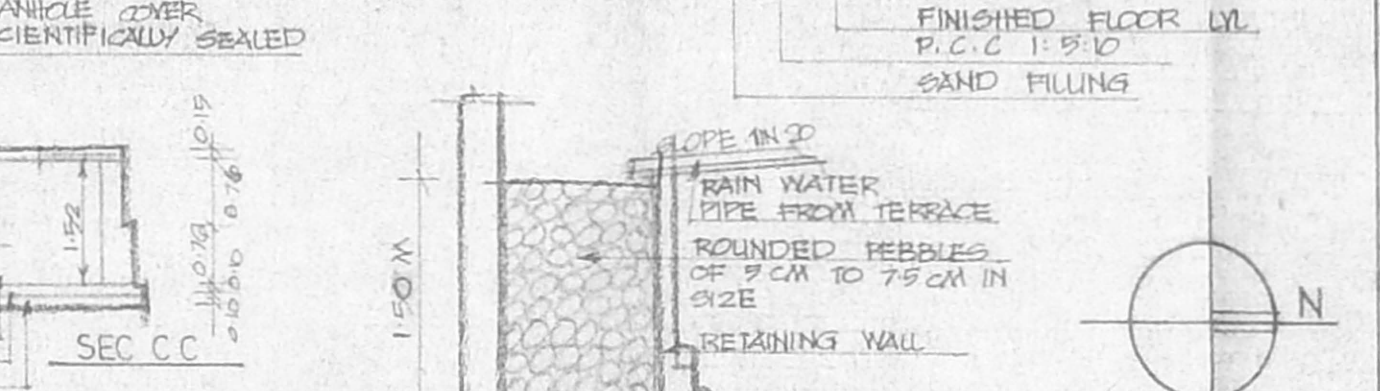
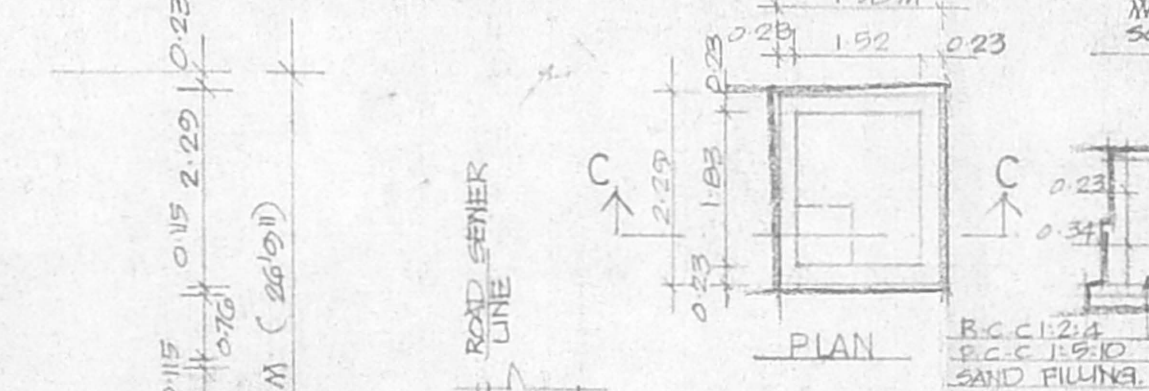
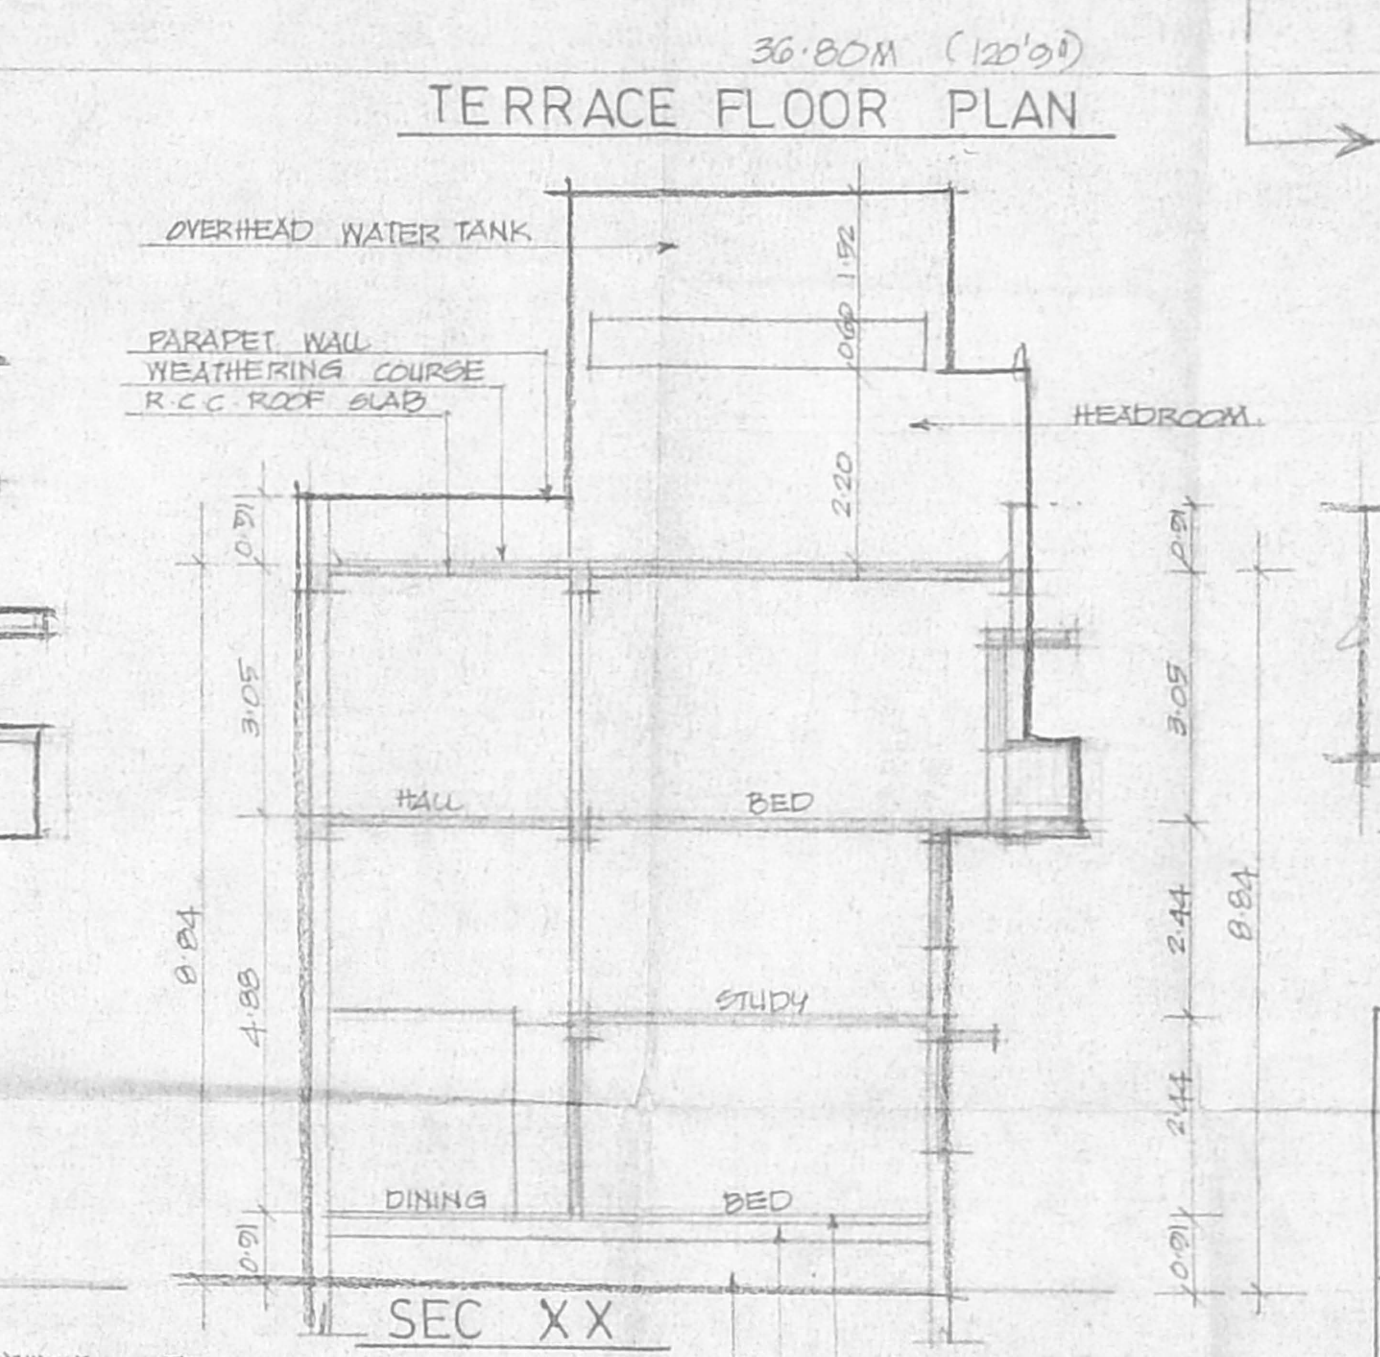


A/25343/165/98
 Planning Permit No.
APPROVED
 SUBJECT TO THE CONDITIONS IN
 THIS OFFICE LETTER
 No. A/3034/98 Date: 8.7.8
 MEMBER SECRETARY
 CHIEF METROPOLITAN
 DEVELOPMENT AUTHORITY
 CHENNAI - 600 008.

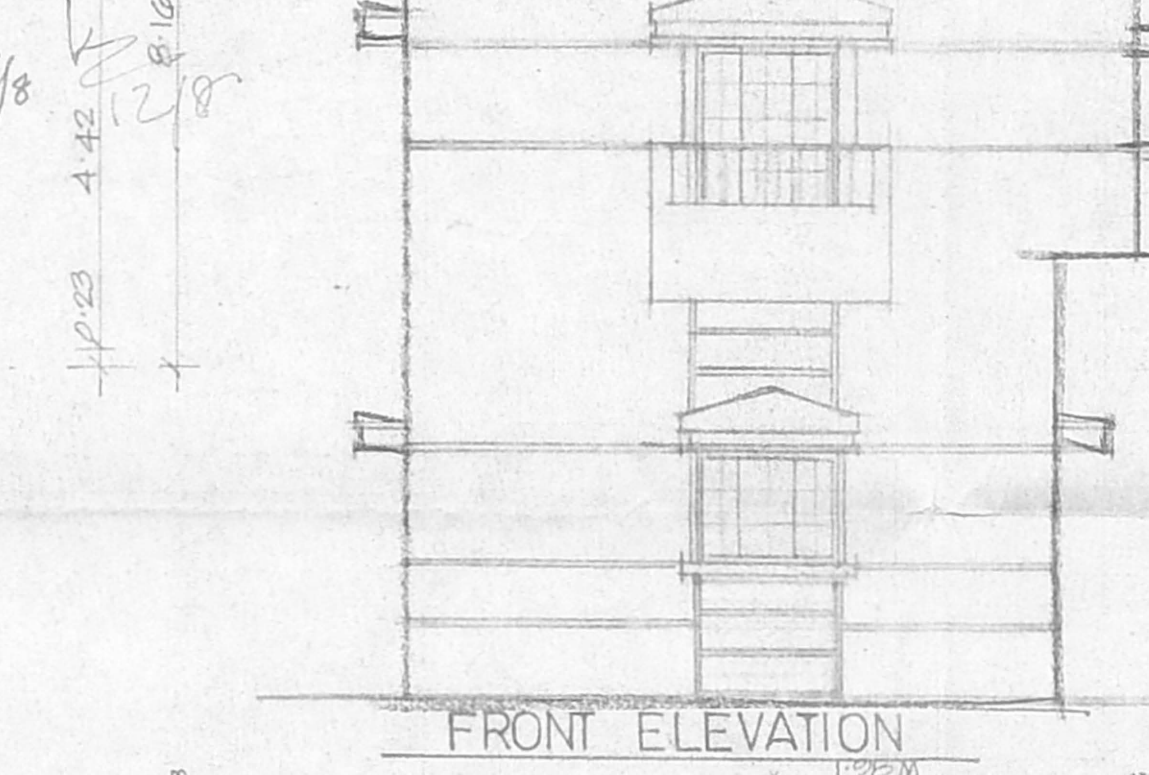

PROPOSED RESIDENTIAL FLATS AT DOOR No. 26-
 T.T.K. FIRST CROSS STREET, SRIRAM NAGAR, ALWARPET,
 CHENNAI - 18, (DIV. No. 116, R.S. No. 3683/2 BLOCK No. 73
 MYLAPORE VILLAGE. PLOT No. 24.)

AREA STATEMENT

PLOT AREA	= 6080.028 SQ. FT (OR) 865.028 M.
GROUND FLOOR AREA	
FLAT 1A AREA	= 75.07 SQ. M.
" 2 "	= 75.07 "
" 3 "	= 75.07 "
" 4 "	= 75.07 "
TOTAL	= 300.28 "
MEZZANINE FLOOR AREA	
FLAT 1A AREA	= 24.73 SQ. M.
" 2 "	= 24.73 "
" 3 "	= 24.73 "
" 4 "	= 24.73 "
TOTAL	= 98.92 "
FIRST FLOOR AREA	
FLAT 1A AREA	= 91.11 SQ. M.
" 2 "	= 87.60 "
" 3 "	= 87.60 "
" 4 "	= 87.60 "
TOTAL	= 354.31 "
TOTAL BUILT UP AREA	= 753.57 SQ. M.
F.F.I. - 1.33 times PLOT COVERAGE = 62.72 %	

SCHEDULE OF JOINERY

MD	MAIN DOOR	1.00 X 2.13
DD	DOOR	0.91 X 2.13
OD	DOOR	0.91 X 2.13
OF	OPENING	1.81 X 2.13
FD	FRENCH DOOR	1.83 X 2.13
W	WINDOW	1.83 X 1.37
WI	WINDOW	1.22 X 1.37
FW	FRENCH WINDOW	1.83 X 1.37
KW	KITCHEN WINDOW	1.22 X 1.07
V	VENTILATOR	0.31 X 0.61
WE	WINDOW	2.44 X 1.37

COLOUR INDEX
 PROPOSED ROAD BOUNDARY

SCALE 1:200 DATE:
 ALL DIMENSIONS ARE IN METRES.

P. RAVI ARCHT. A.I.A., I.I.D., F.I.R.A., MCA, F.I.V.,
 LICENCED SURVEYOR CLASS I RA. 05
 CORPORATION OF MADRAS
 No. VENKATRAMAN ST., T. NAGAR, MADRAS - 17

P. RAVI ARCHITECTS (P) LTD.
 REGD. ARCHITECT
 16, VENKATRAMAN ST.,
 T. NAGAR, CHENNAI - 17.
 PH: 8241434, 8241435.

SIGNATURE OF OWNER