



PLAN SHOWING THE EXISTING BLDG. TO BE REGULARISED AT PLOT NO. 186A IN S.NO: 286 AND 289, OF MANNIWAKKAM VILLAGE, TAMBARAM TALUK, KANCHEEPURAM DIST. KATTANKOLATHUR PANCHAYAT UNION SCALE 8 FEET TO AN INCH (1:100)

COLOUR INDEX

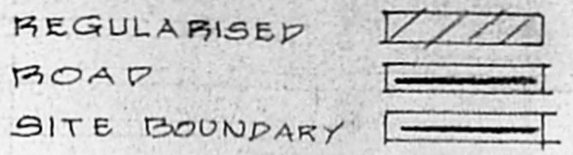


AREA DETAILS


PLOT NO: 186A	1372 SQ.FT
PLOT NO: 186B	1592 "
TOTAL	2964 "

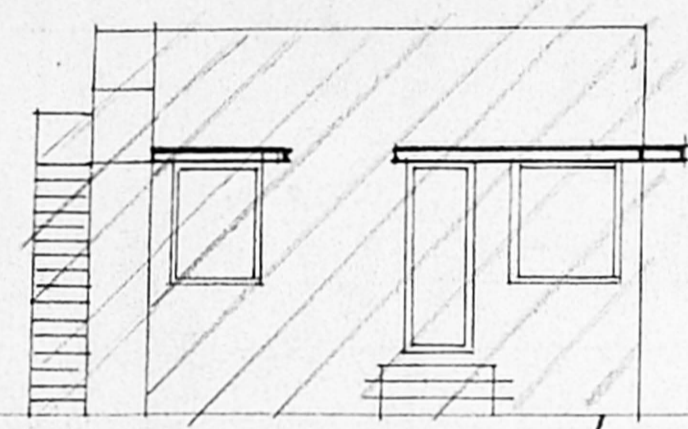

ELEVATION

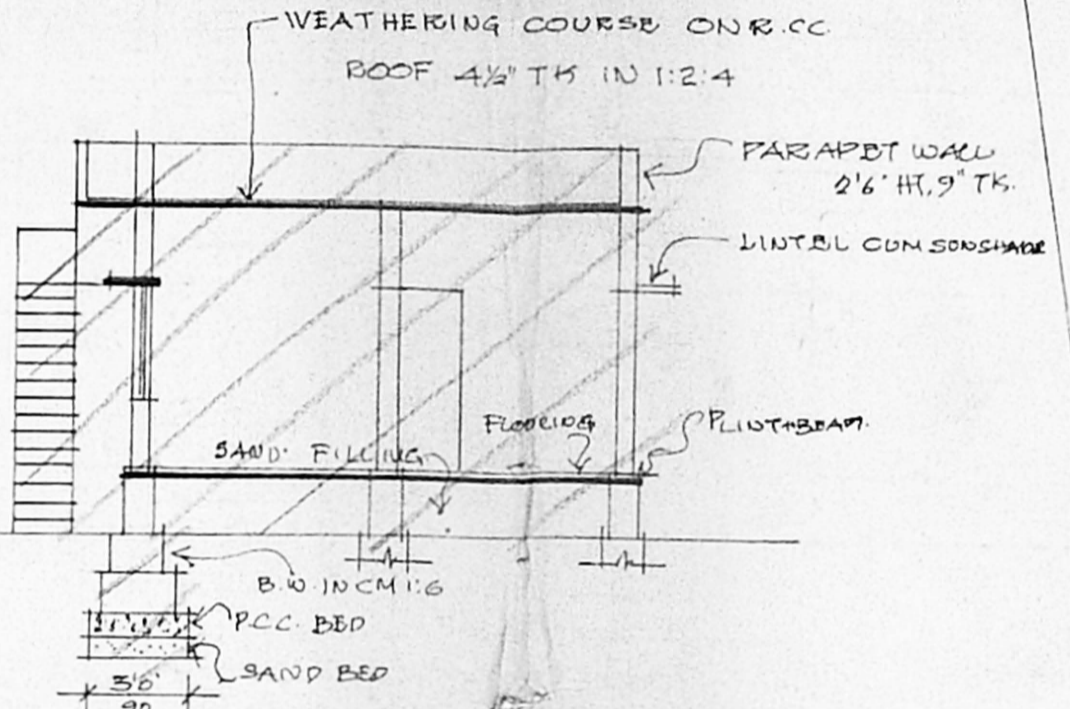


SECTION ON 'AB'

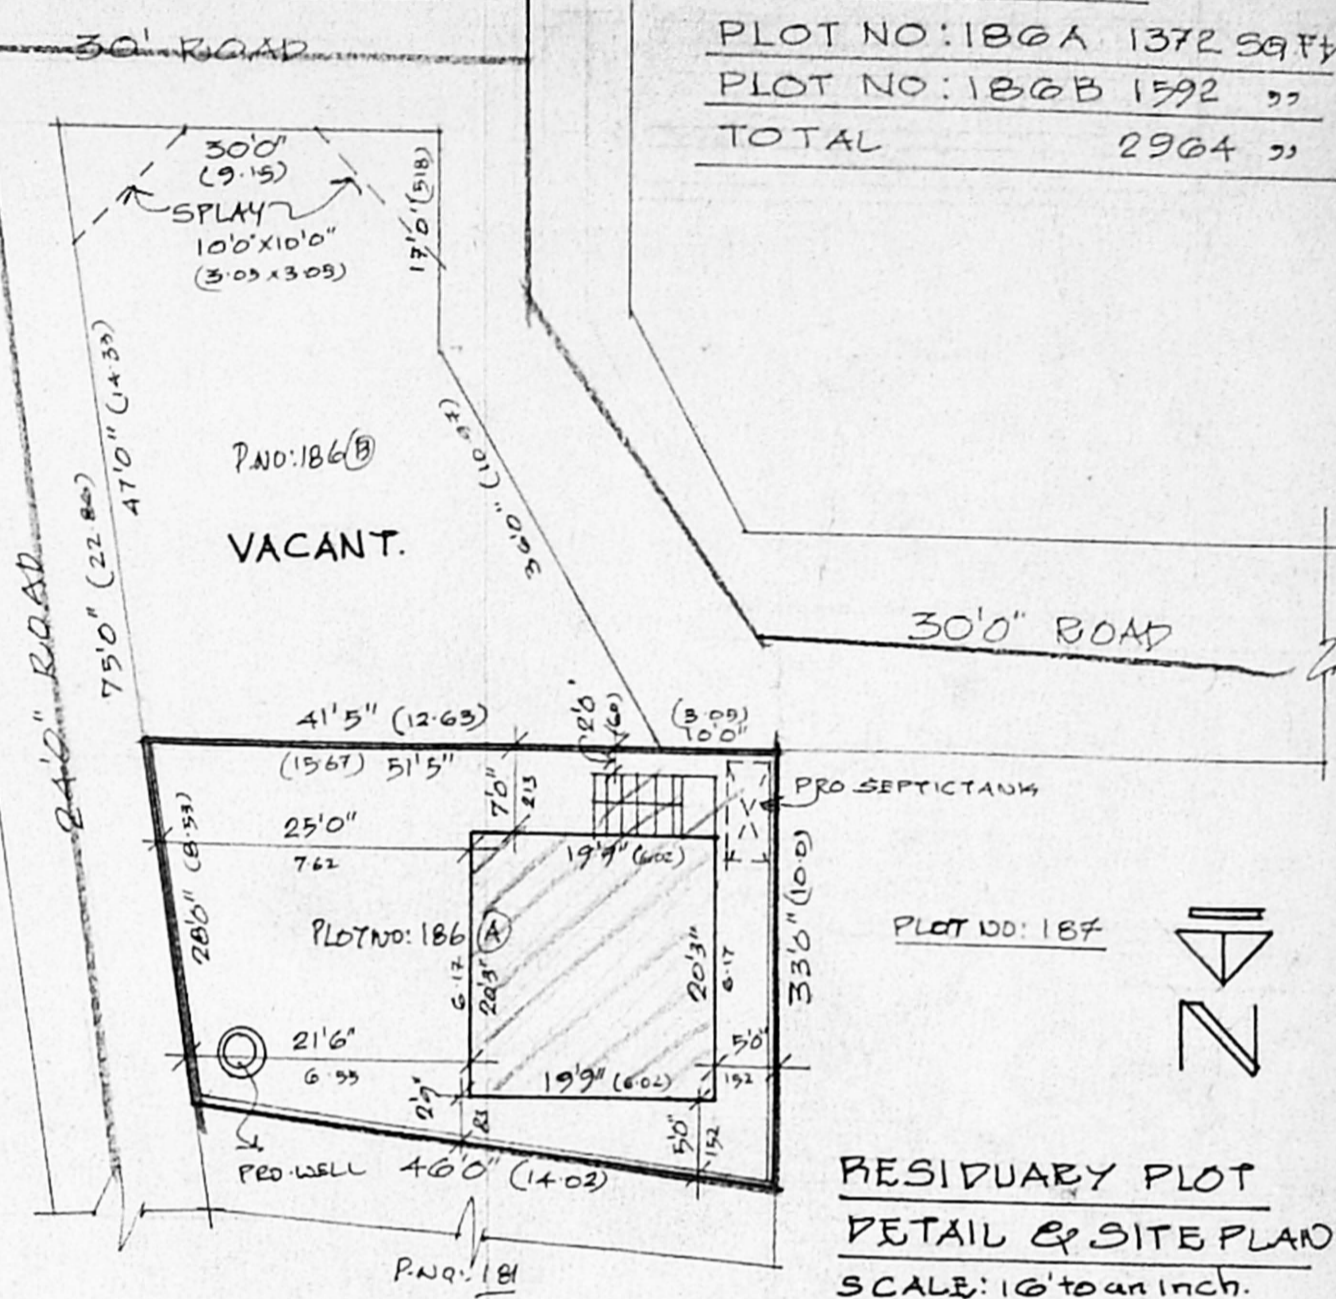


RESIDUARY PLOT DETAIL & SITE PLAN SCALE: 16' to an inch. (1:200)


A/25293/115/98  
 Planning Permit No. APPROVED  
 SUBJECT TO THE CONDITIONS IN THIS OFFICE LETTER.  
 N/A/1563/98 etc. 6-98  
 FOR CHIEF SECRETARY  
 METROPOLITAN  
 DEVELOPMENT AUTHORITY  
 CHENNAI - 600008.

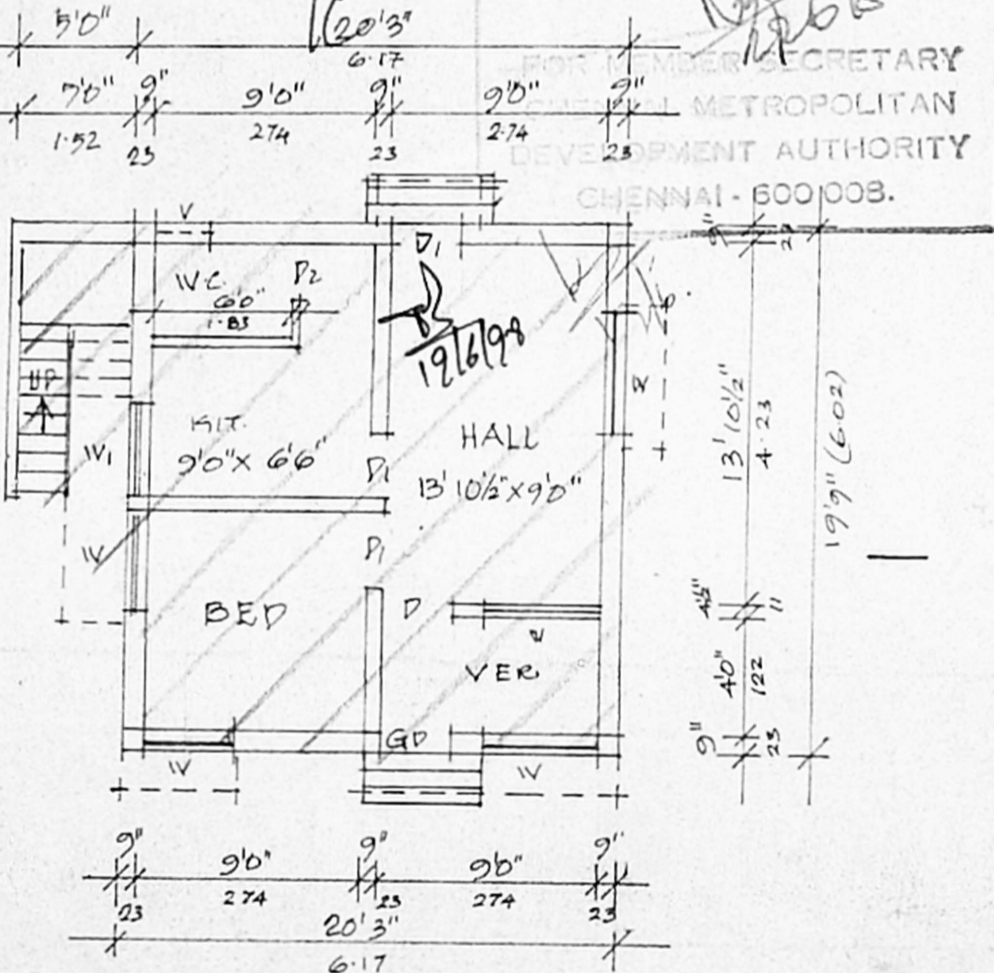

GROUND FLOOR PLAN

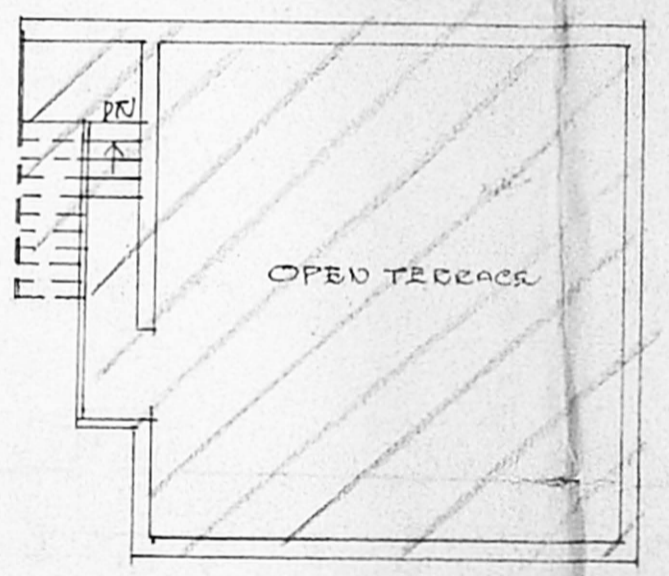

TERRACE PLAN

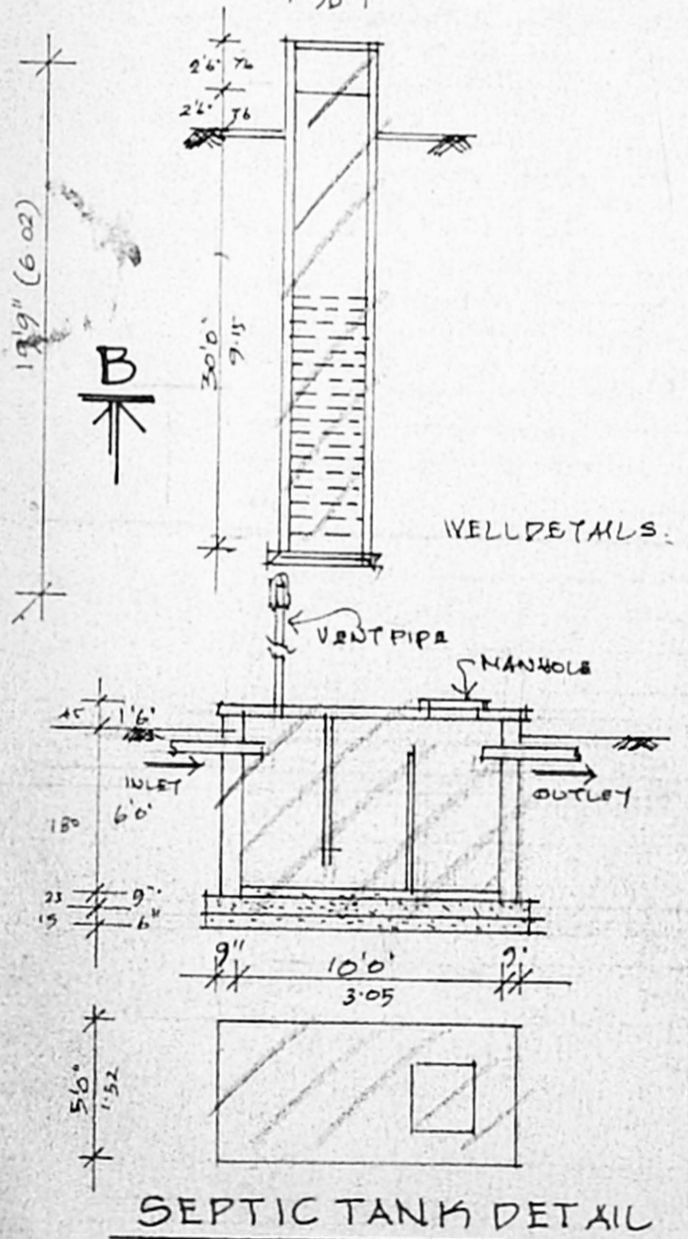

SEPTIC TANK DETAIL

JOINERY DETAILS

D - DOOR	3'3" x 7'0"	(1.00 x 2.13)
D1 - "	3'0" x 7'0"	(0.90 x 2.13)
D2 - "	2'6" x 7'0"	(0.76 x 2.13)
W - WINDOW	5'0" x 4'6"	(1.52 x 1.37)
W1 - "	3'0" x 2'6"	(0.91 x 0.76)
V - VENTILATOR	2'0" x 1'6"	(0.60 x 0.45)

PLOT AREA :- 1372 SQ.FT - 127.4m<sup>2</sup>  
 BUILT UP AREA: 400 " 37.1m<sup>2</sup>  
 F.S.I./COVERAGE 0.29/29%

OWNER. *Umm* (MR. M. MUTHU KUMAR)

*K. Selva*  
**K. SELVA**, B.E. AMIE, C.Eng (I), A.J.V.,  
 Consulting Civil Engineer Chartered Engineer  
 Approved Valuer, Licensed Surveyor  
 Class-I, Reg No: 319/98-99  
 Corporation of Chennai & Ambattur Municipality  
 No. 1/370, Mogappair East,  
 CHENNAI-600 050.

LICENSED SURVEYOR