




FRONT ELEVATION

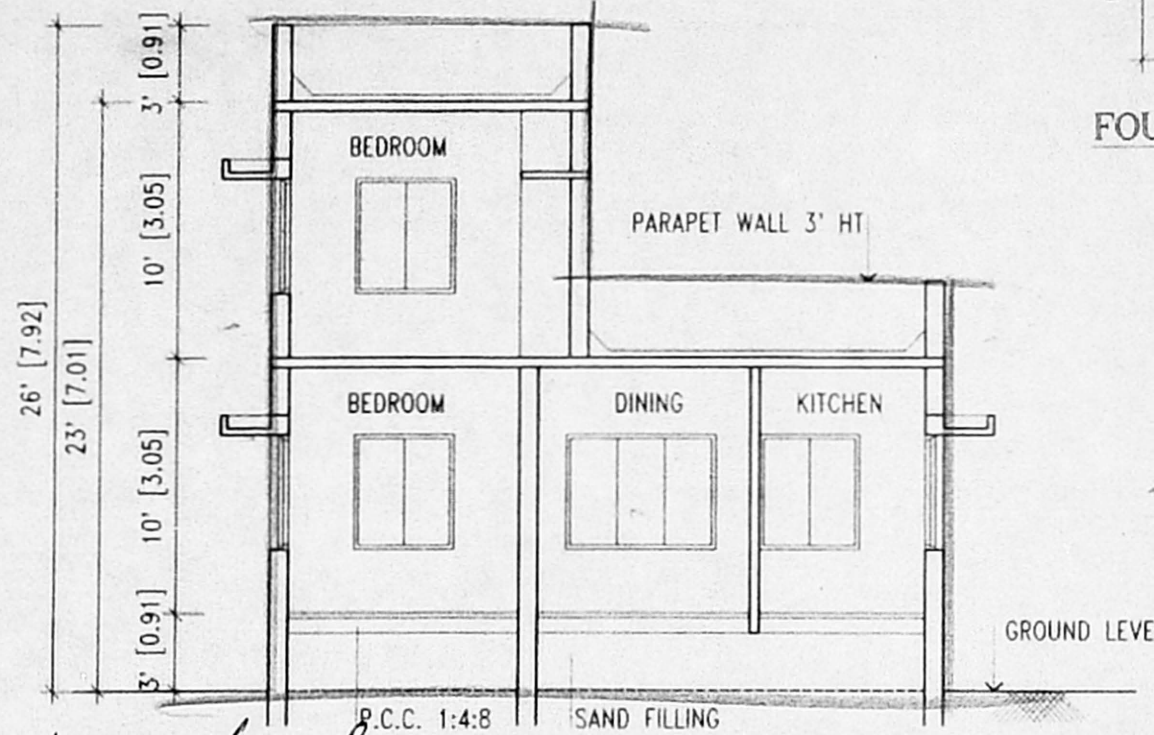


SECTION - X-X

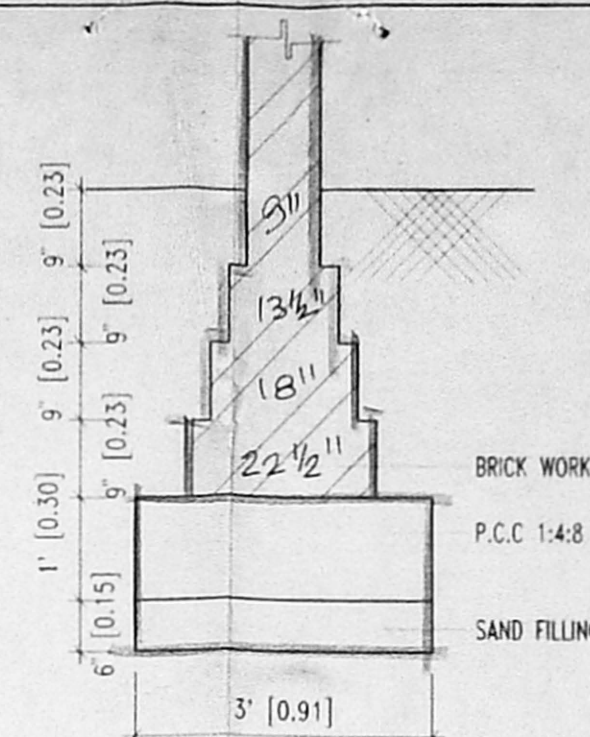


FOUNDATION DETAIL

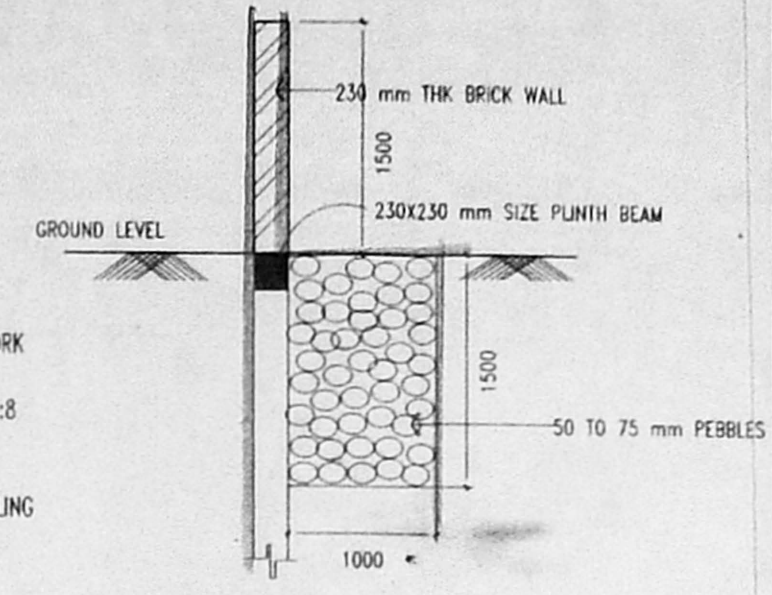


DETAILS OF COMPOUND WALL
STORM/RAIN WATER STACKING

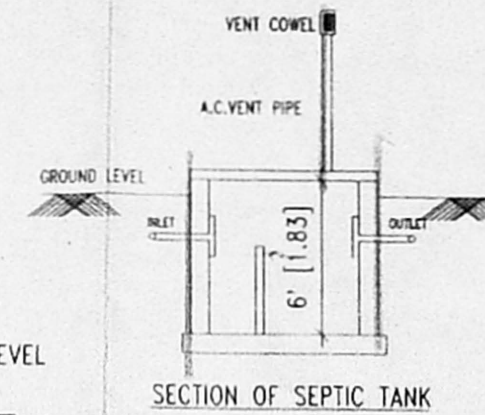


SECTION OF SEPTIC TANK

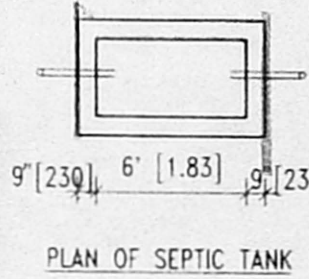

PLAN OF SEPTIC TANK

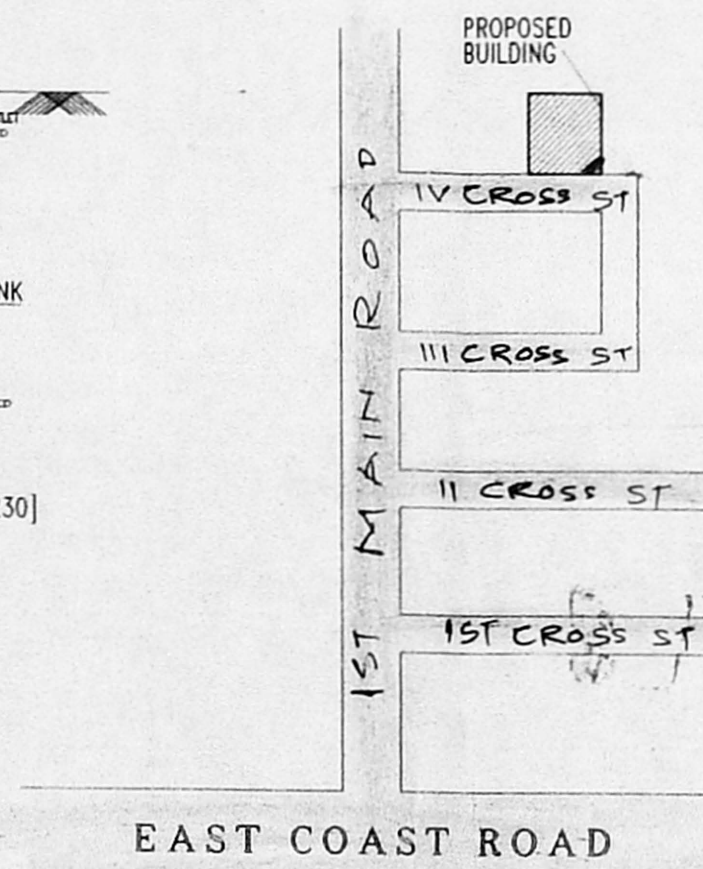


KEY PLAN
NOT TO SCALE

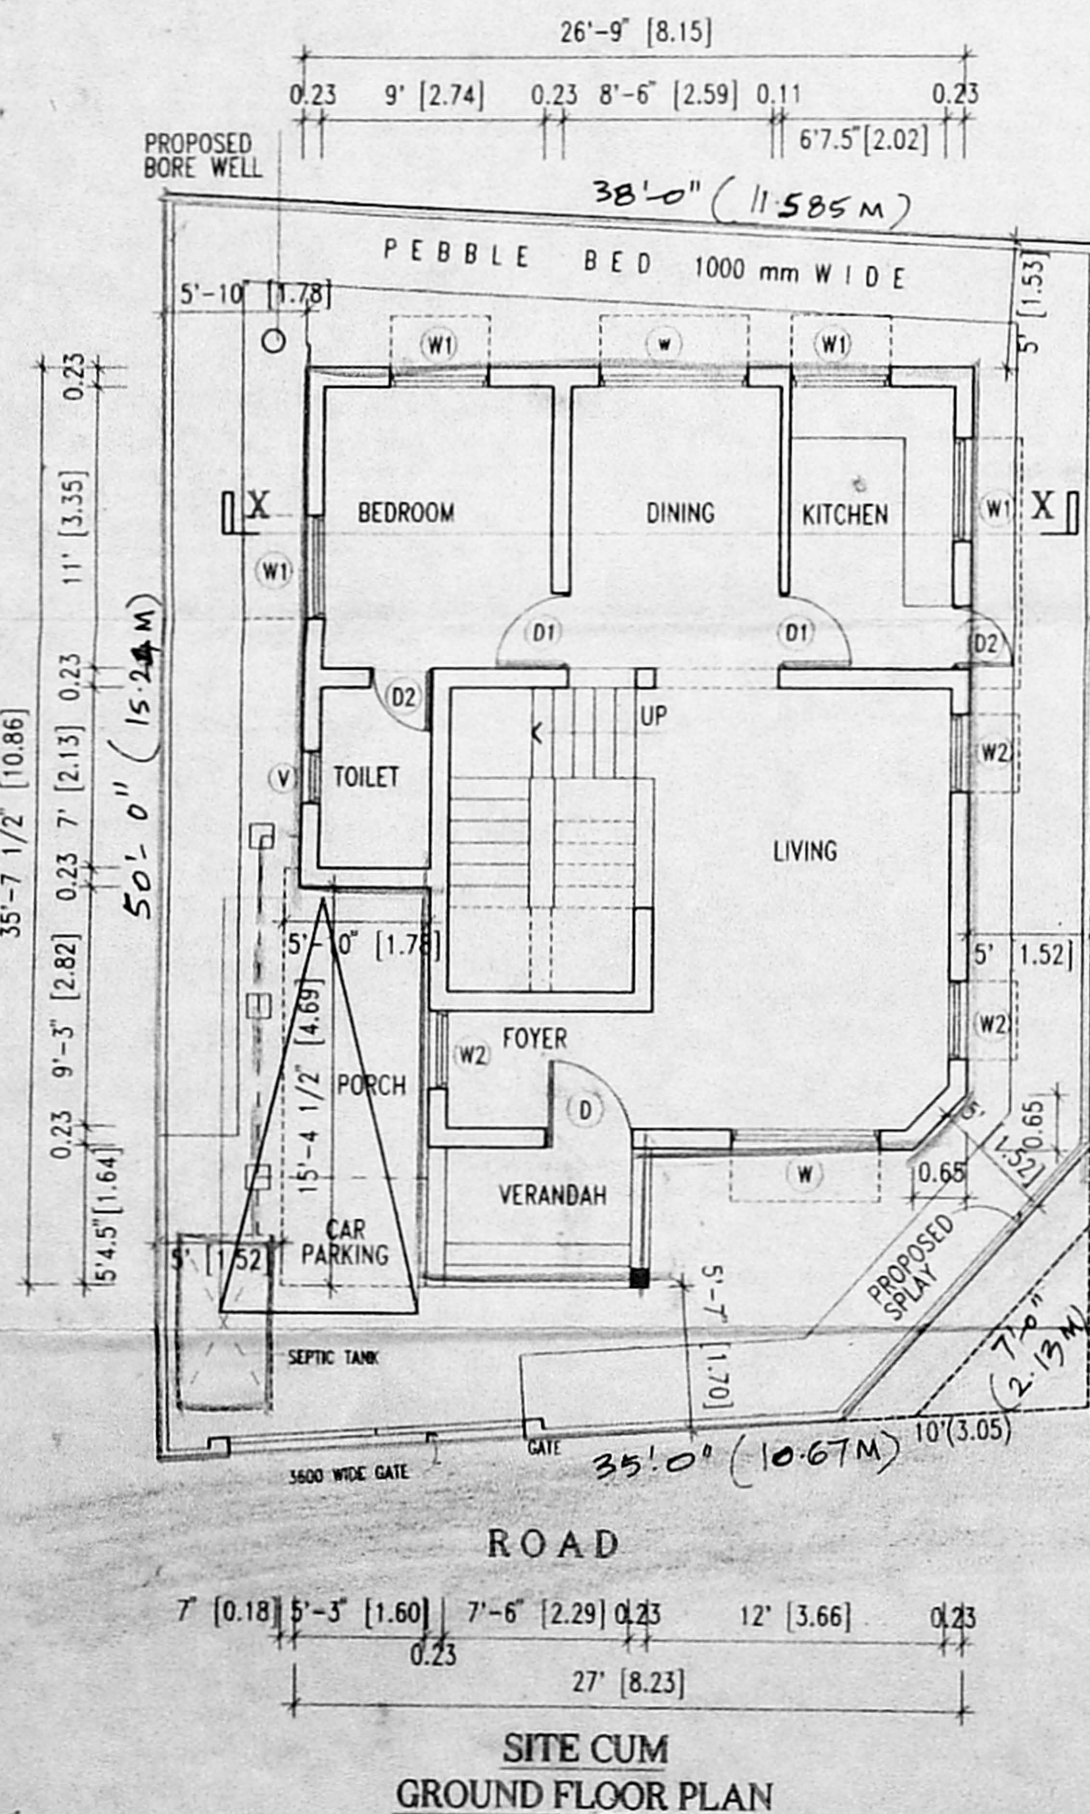


SITE CUM
GROUND FLOOR PLAN

Planning Permit No. **A/25386/208/98**
APPROVED
 SUBJECT TO THE CONDITIONS IN THIS OFFICE LETTER
 A1/15777/98 10-98
 FOR MEMBER SECRETARY
 CHENNAI METROPOLITAN
 DEVELOPMENT AUTHORITY
 CHENNAI - 600 003.

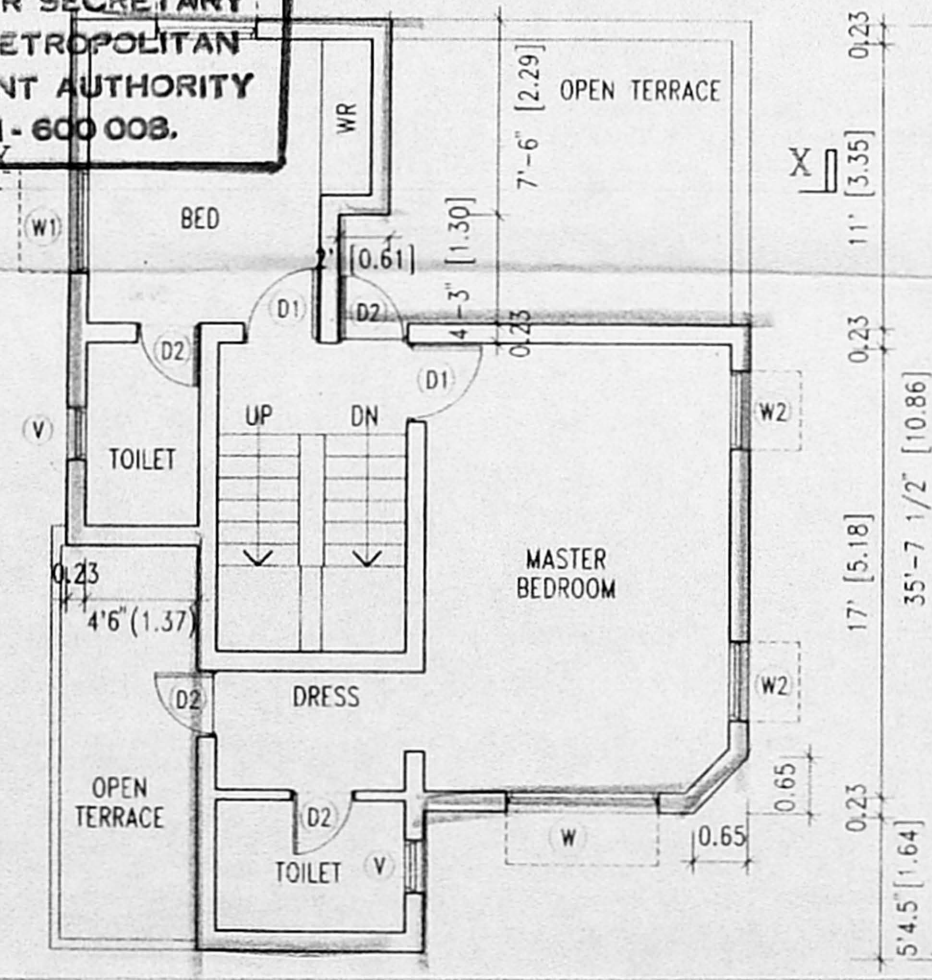

FIRST FLOOR PLAN

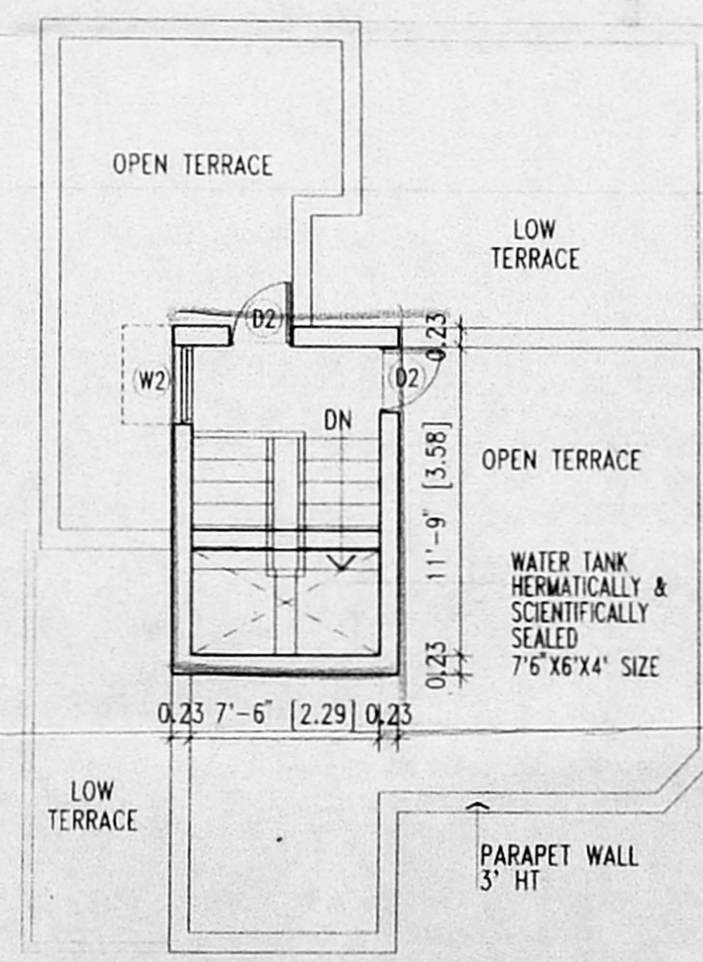

TERRACE FLOOR PLAN

TITLE
 PLAN SHOWING THE PROPOSED
 RESIDENCE AT WORKERS ESTATE
 IN PLOT NO. 89, SURVEY NO. 95/50
 IN NEELANKARAI VILLAGE, TAMBARAM TALUK.

LEGEND

PROPOSED WORK AS	
SEWER LINE AS	
SITE BOUNDARY AS	
ROAD AS	

SCHEDULE OF JOINERY

Symbol	Description	Size	Quantity
D	DOOR	3'6" X 7'0"	1.06 X 2.13
D1	DOOR	3'0" X 7'0"	0.91 X 2.13
D2	DOOR	2'6" X 7'0"	0.76 X 2.13
W	WINDOW	6'0" X 4'6"	1.83 X 1.37
W1	WINDOW	4'0" X 4'6"	1.22 X 1.37
W2	WINDOW	3'0" X 4'6"	0.91 X 1.37
V	VENTILATOR	2'0" X 3'0"	0.61 X 0.91
WR	WARD ROBE	6'0" X 7'0"	1.83 X 2.13

SPECIFICATION

- SAND FILLING IN BASEMENT
- P.C.C 1:4:8
- MOSAIC FLOORING
- JOINERY IN SEASONED WOOD
- R.C.C LINTELS 1:2:4
- BRICKWORK IN C.C 1:6
- WEATHERING COURSE LAID TO SLOPE

AREA STATEMENT

	SO. FT.	SQ. M.
PLOT EXTENT	= 1733.75	161.06
GROUND FLOOR AREA	= 900.628	83.670
FIRST FLOOR AREA	= 634.392	58.936
TOTAL AREA	= 1535.02	142.606
F.S.I	= 0.79	
PLOT COVERAGE	= 46%	
NO. OF CAR PARK	= 1	

OWNER'S SIGNATURE _____ NORTH

V. Sai Prasad
V.SAI PRASAD
 ARCHITECT'S SIGNATURE

M. Pradeep
M. PRADEEP
 ARCHITECT CA/92/15172 R.A NO.168
 U 27 ANNA NAGAR, CHENNAI - 600 040.