



FRONT ELEVATION

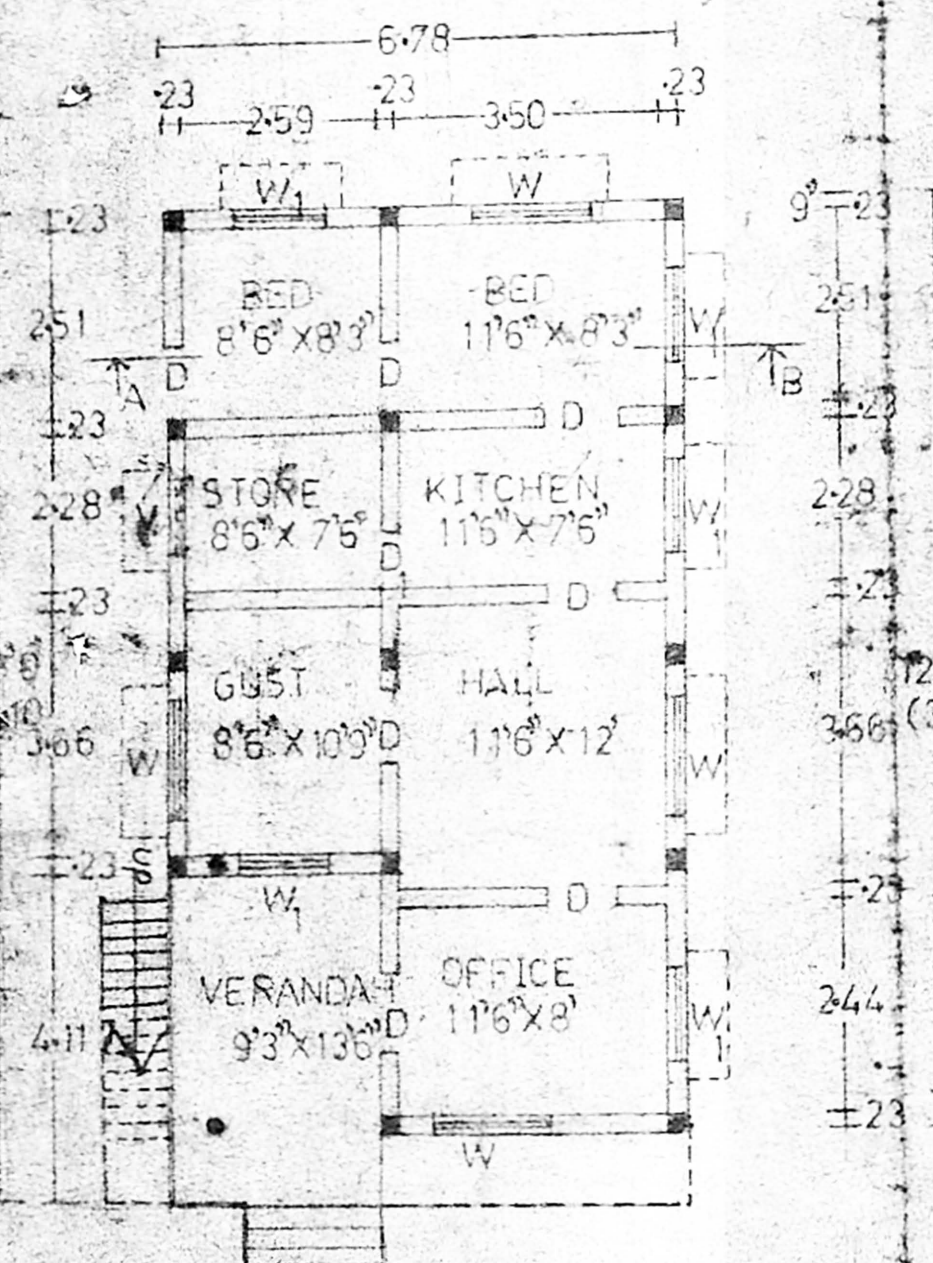

GROUND FLOOR PLAN

216'75
412=12
390
412=12
7'213
2'60

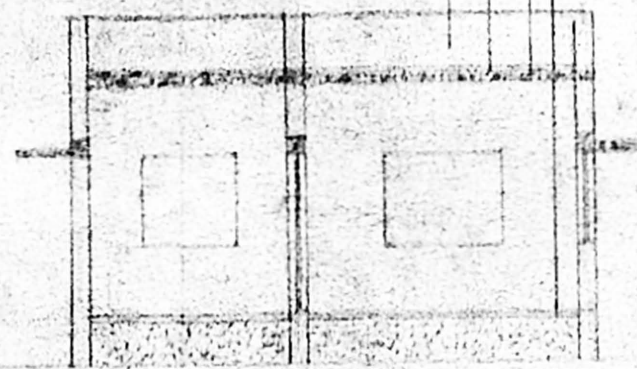

SECTION ON AB

BRICK PARAPET WALL
WEATHERING COURSE WITH B.B.P CONCRETE
ROOF SLAB WITH R.C.C. 1:2:4 MIX.
FLOORING WITH R.C.C. 1:4:8 MIX.



Planning Permit No. **A/25432/254/98**

APPROVED


SUBJECT TO THE CONDITIONS IN THIS OFFICE LETTER.

Plan No. **A/16307/98 LAB 12-98**


SECRETARY
CHENNAI METROPOLITAN
DEVELOPMENT AUTHORITY
CHENNAI 600 005.

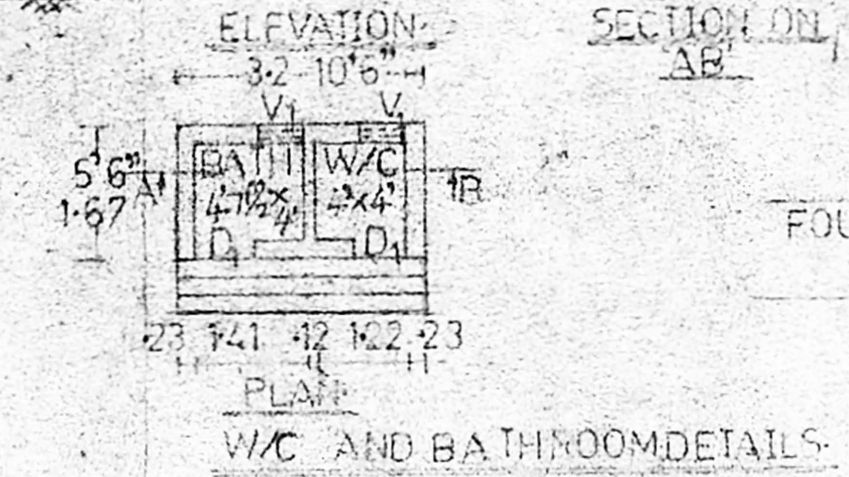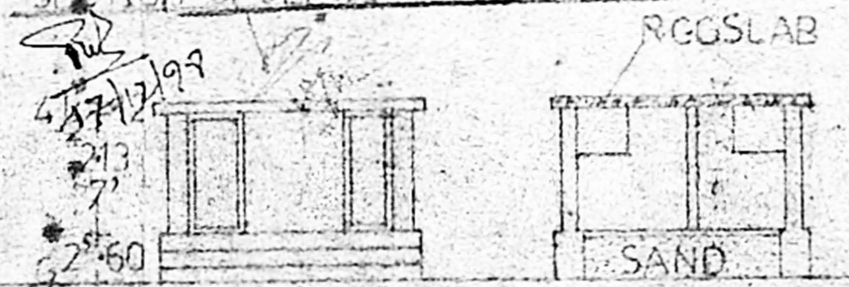


W/C AND BATHROOM DETAILS

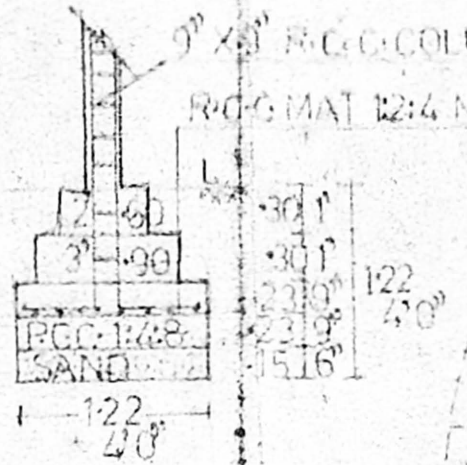


FOUNDATION DETAILS
SCALE - 1:50

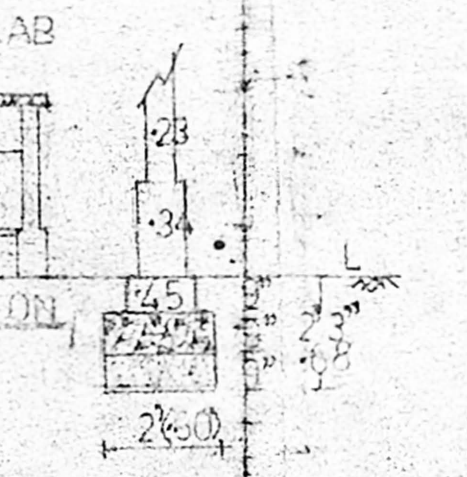

FOUNDATION FOR TOILET
SCALE - 1:50

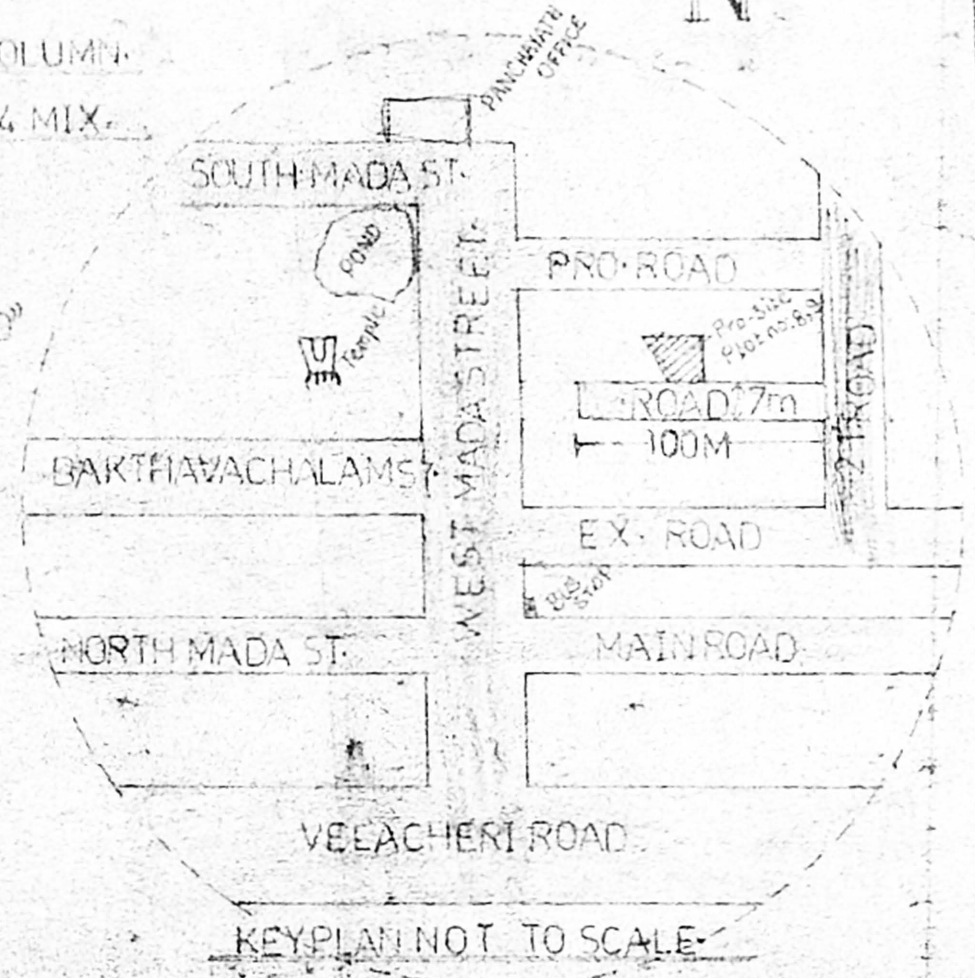

KEY PLAN NOT TO SCALE

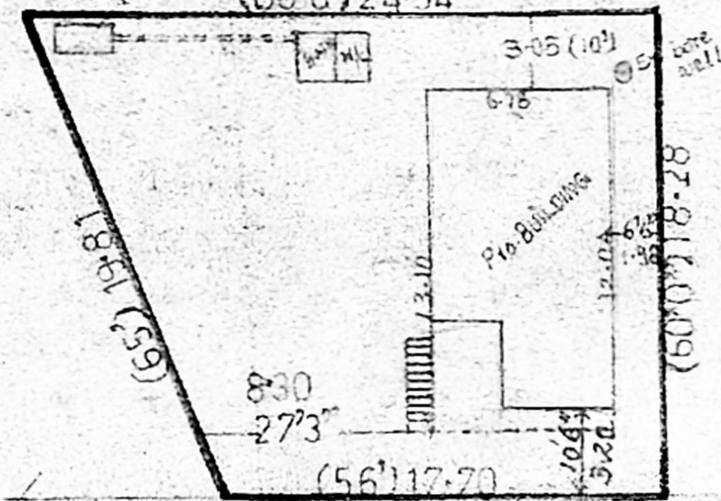

SITE PLAN SCALE - 1:300



PLAN AND SITE PLAN SHOWING THE PROPOSED
R.C.C ROOF BUILDING IN S.NO-601,602/1,
PATTA NO:-347 AT 14.3. MADAMBAKKAM VILLAGE
SAIDAPET TALUK, CHENGAMGR. DISTRICT
PLOT NO:-889

REFERENCE:

D	DOOR	90 X 2.13
D	DOOR	75 X 2.13
W	WINDOW	152 X 1.22
W	WINDOW	122 X 1.22
V	VENTILATOR	90 X .60
V	VENTILATOR	60 X .60

AREA STATEMENT:-

	SQM.	SFT.
PLOT AREA	388.00	4175.00
PROPOSED PLINTH AREA:-	87.00	937.00
F.S.I.	-	0.22
COVERAGE	-	22%

COLOUR INDEX:-

- PROPOSED ○
- BOUNDARY ○
- EXISTING ○
- ROAD ○

APPLICANT:
S. Aravazhi Wil Fred

S. ARAVAZHI WIL FRED, D/C.
LICENSED SURVEYER &
CONSULTING ENGINEERS
ALANDUR MUNICIPALITY
NO 279 YASAVA STREET,
ADAMBAKKAM, MADRAS-600 032

LICENSED SURVEYOR

APPROVING AUTHORITY