




SECTION ON 'B-B'

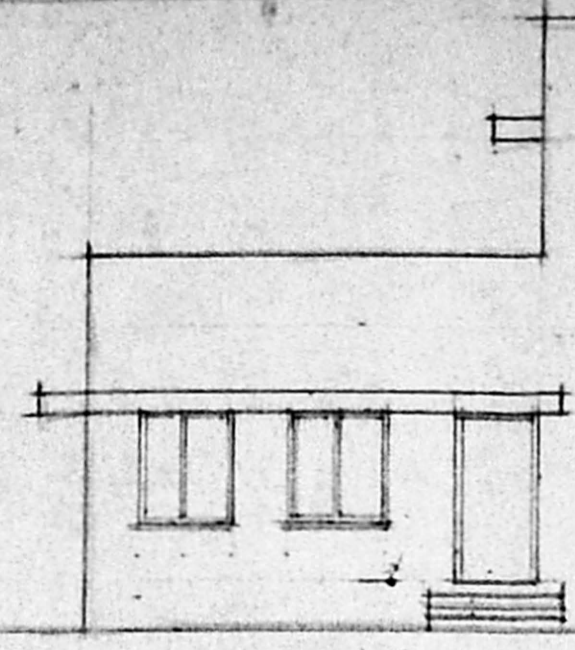


FRONT ELEVATION

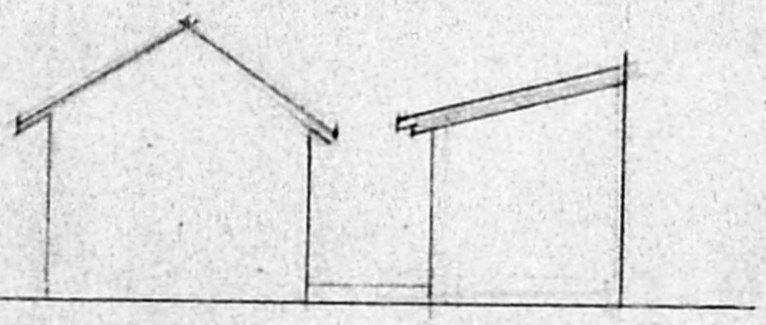


EXG. FRONT ELEVATION

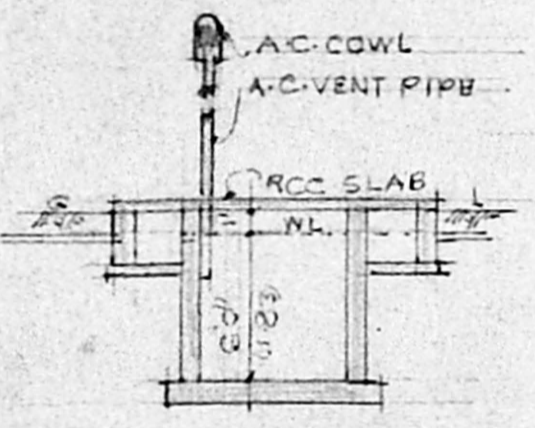


SECTION

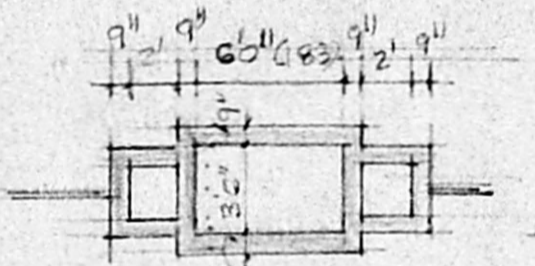

PLAN OF SEPTIC TANK

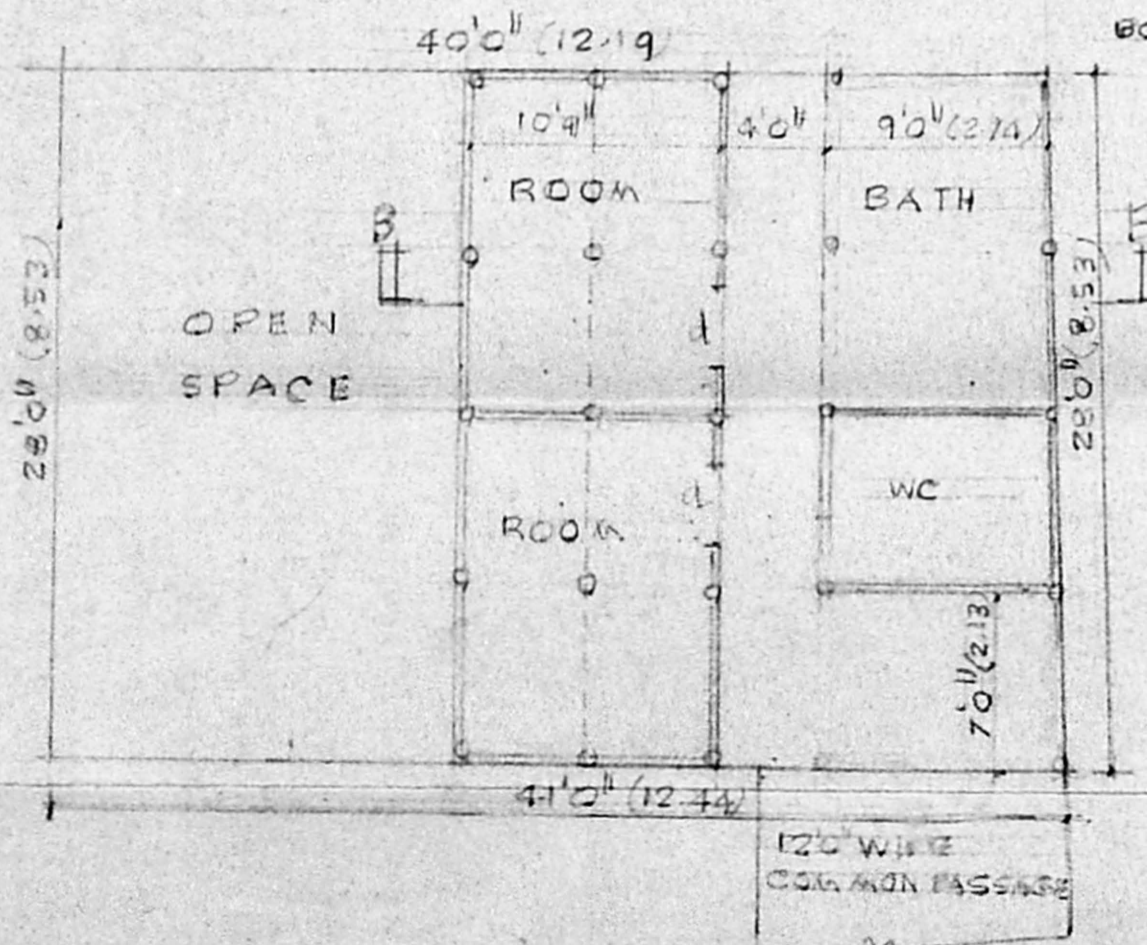


EXG. HUT PLAN

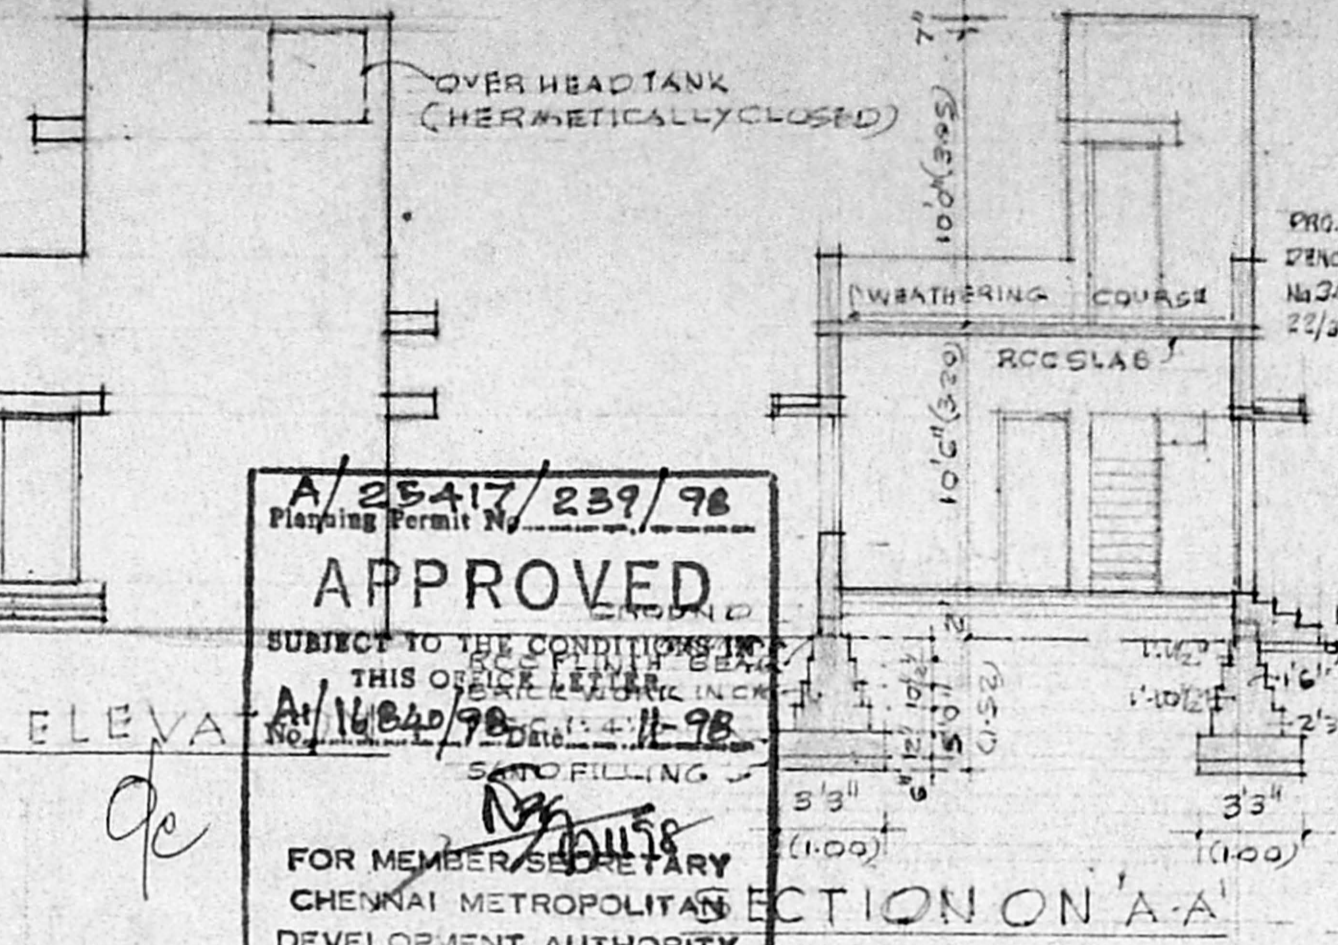


SECTION ON 'A-A'


A/25417/239/98
 Planning Permit No. **A/11840/98** Date: **11-98**
APPROVED
 SUBJECT TO THE CONDITIONS IN THIS OFFICE LETTER
 FOR MEMBER SECRETARY
 CHENNAI METROPOLITAN DEVELOPMENT AUTHORITY
 CHENNAI - 600 008.

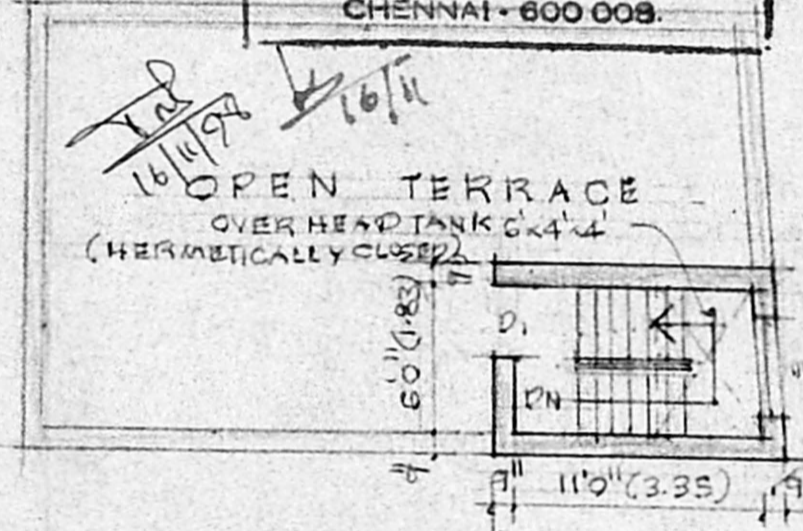

PRO. FIRST FLOOR PLAN

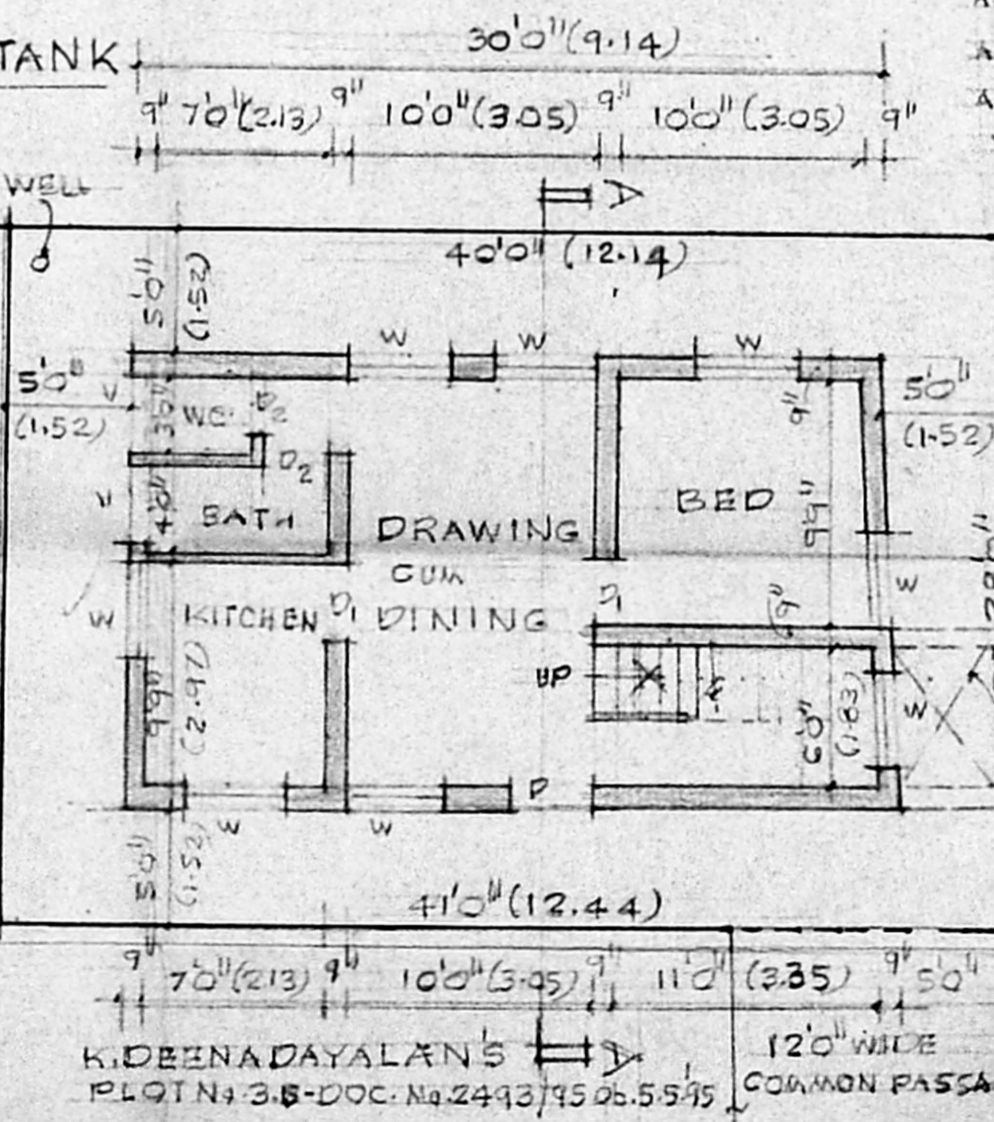

PRO. GROUND FLOOR PLAN

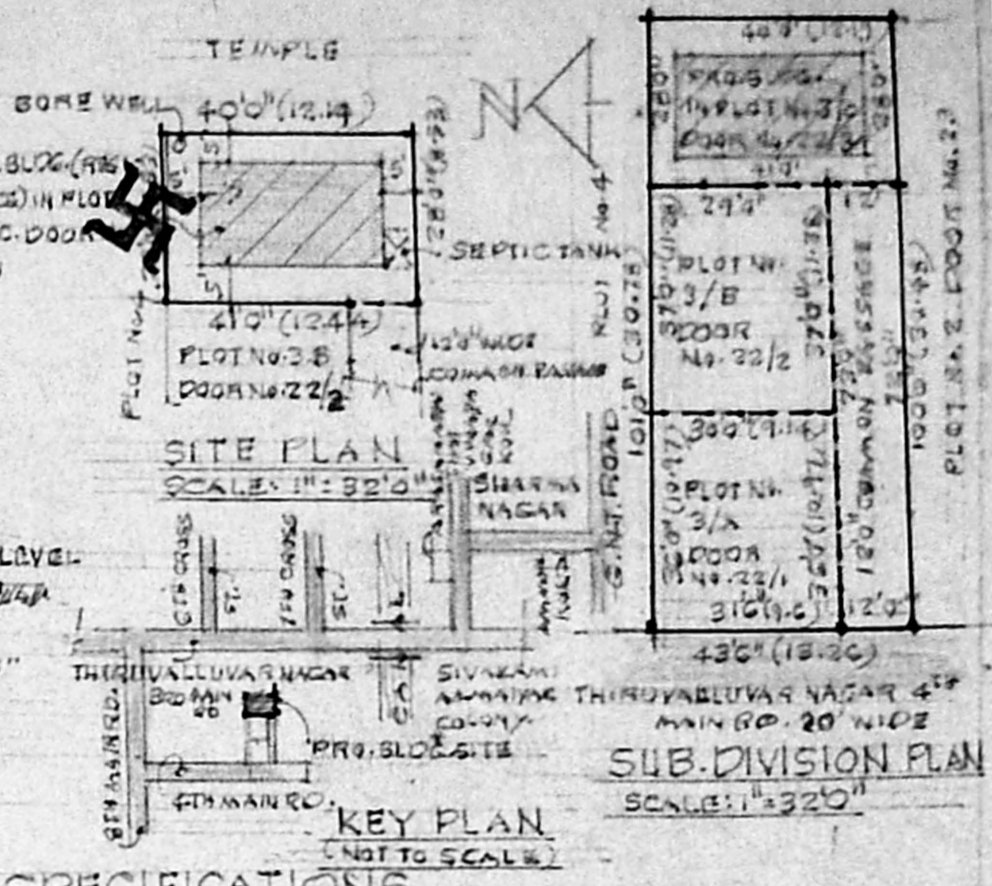

SITE PLAN and KEY PLAN

SCHEDULE OF JOINERY

D ₁ DOOR	33" x 70"
D ₂ DOOR	30" x 70"
D ₃ DOOR	26" x 70"
W WINDOW	40" x 46"
V VENTILATOR	30" x 20"

SUB-DIVISION AREA

Plot No. 3-A-DOOR No. 22/1	1091/450M ²
Plot No. 3/B - DO. 22/2	1091/250M ²
Plot No. 3/C - DO. 22/3	1134/50M ²
COMMON PASSAGE	744/4 "
TOTAL AREA:	4111.50M ²

SPECIFICATIONS

FOUNDATION: R.C.C. 4:1:8 OVER SAND FILLING. BRICK WORK IN CM-1:5. RCC 1:2:4 FOR PLINTH BEAM.

SUPER STRUCTURE: BRICK WORK IN CM-1:5, RCC 2:4 FOR LINTELS, SUNSHADES AND SLAB.

FLOORING: BRICK TILES 300x300 OVER SAND 1:3:6 PLASTER ON TOP IN CM-1:3.

FLOORS & ROOF: R.C.C. SLAB 1:2:4 MIX 5" TH.

WEATHERING COURSE: BRICK TILES 300x300 OVER ROOF SLAB. TWO COURSES OF FLAT TILES LAID OVER ON TOP TO SLOPE WITH WATER PROOFING COMPONENTS.

JOINERY: BEST INDIAN TEAK WOOD.

PROPOSED BUILDING (RESIDENCE)
 IN PLOT No. 3-C-DOOR No. 22/3
 THIRUVALLUVAR NAGAR 4TH
 MAIN ROAD, S.No. 43/1-A
 ERUKANCHERI VILLAGE,
 DIV. No. 2, KODUNGAIYUR,
 MADRAS-600018.

PROPOSALS

ROAD	[Symbol]
BOUNDARY	[Symbol]
DEMOLITION	[Symbol]

DETAILS OF PLOT No. 3-B
 3-B-A
 PLOT No. 3-B, K. DEENA
 DAYALAN. DOC. No. 2493/95
 Dt. 5-5-95
 PLOT No. 3-A - R. LOGAN,
 MAL. DOC. No. 2392/94
 Dt. 2-4-94

R. M. S. DEBBI
 OWNER

N. Masilamani
 N. MASILAMANI
 CLASS II LICENSED SURVEYOR No. 67
 9 MANNAR SAMI KOIL ST.
 KERAMBUR BARRACKS, MADRAS-12.