




FRONT ELEVATION.

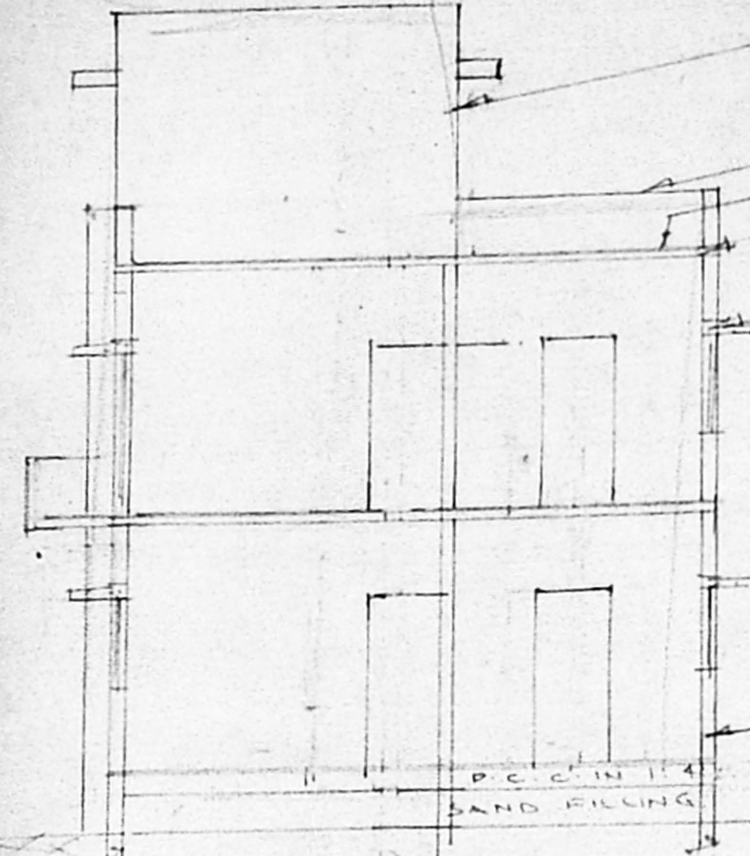

SECTION 'X-Y'

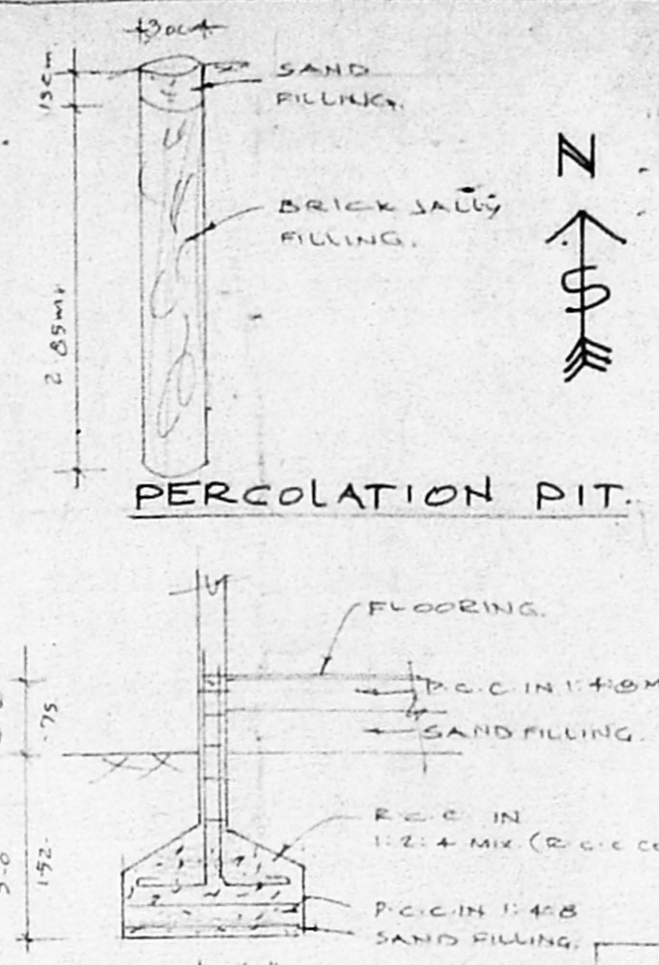


DETAILS OF FOUNDATION.

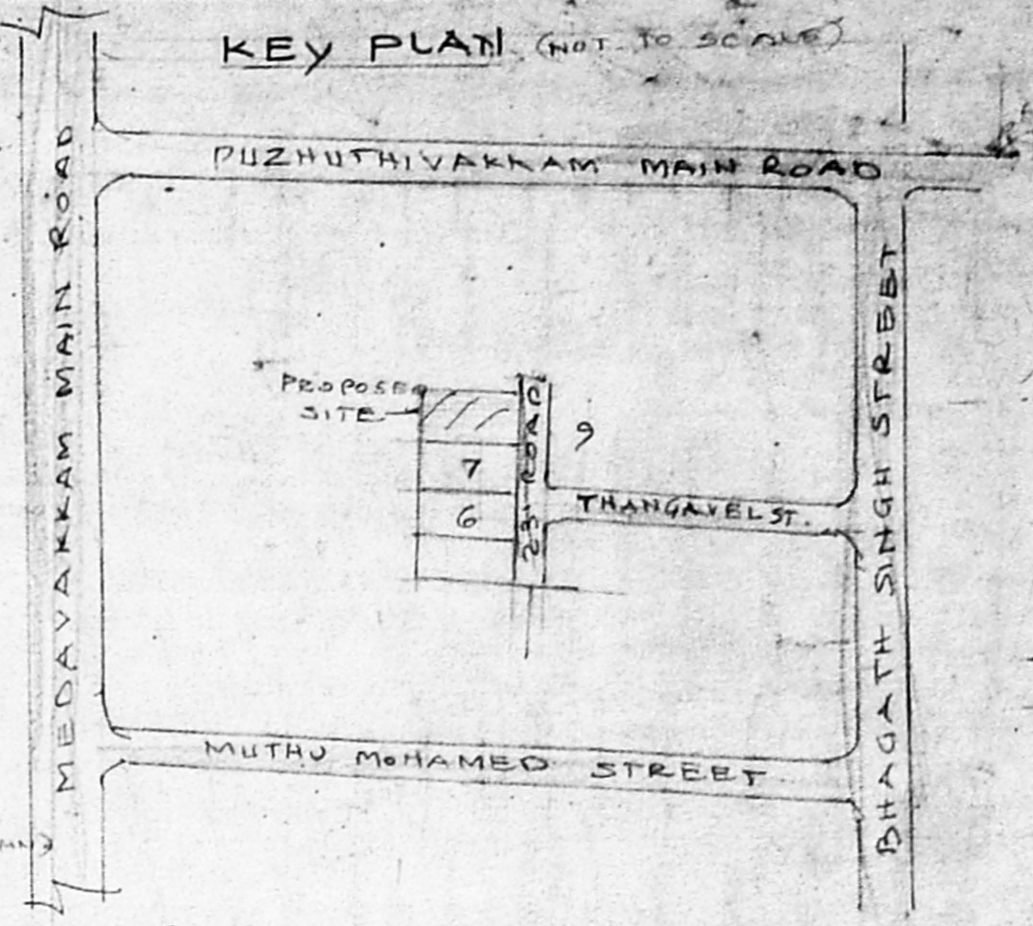


PLAN SHOWING THE PROPOSED RESIDENTIAL BUILDING IN PLOT NO: B, "VANITHA AVENUE" OLD S.No:-77/1A2, 77/2 & NEW S.No:-77/6 ULLAGARAM VILLAGE, TAMBARAM TK, KANCHEEPURAM DIST.

A/25445/267/98  
 Planning Permit No. ...  
**APPROVED**  
 SUBJECT TO THE CONDITIONS IN THIS OFFICE LETTER.  
 No. A/1733/98 Date 12.9.98  
 FOR MEMORANDUM SECRETARY  
 CHENNAI METROPOLITAN DEVELOPMENT AUTHORITY  
 CHENNAI - 600 003.

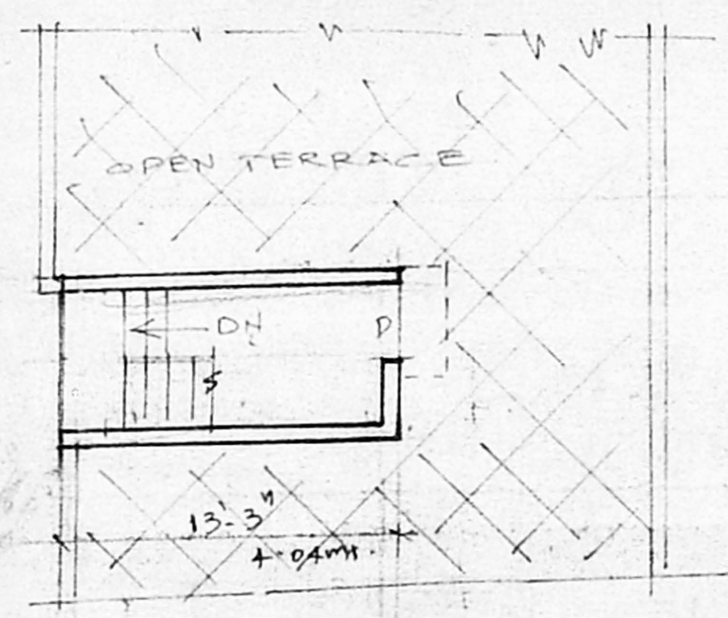




HEAD ROOM PLAN.

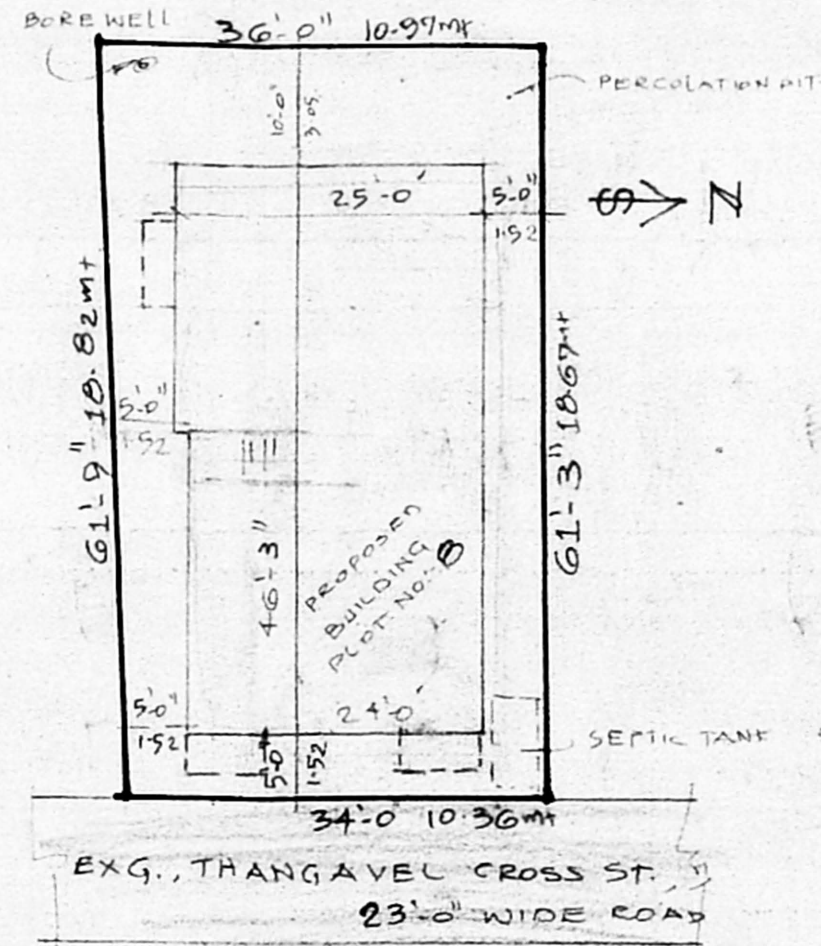


SITE PLAN SCALE: 1" = 16'0" (1:200)

AREA DETAILS:-


PLOT EXTENT	2153 sqft	200.00 mt
G.F. PLINTH AREA	1132	105.16
F.F. PLINTH AREA	1186	110.18
HEAD ROOM AREA	100	9.29
TOTAL PLINTH AREA	2418 sqft	224.63
COVERAGE	55%	F.S.I. - 1.45

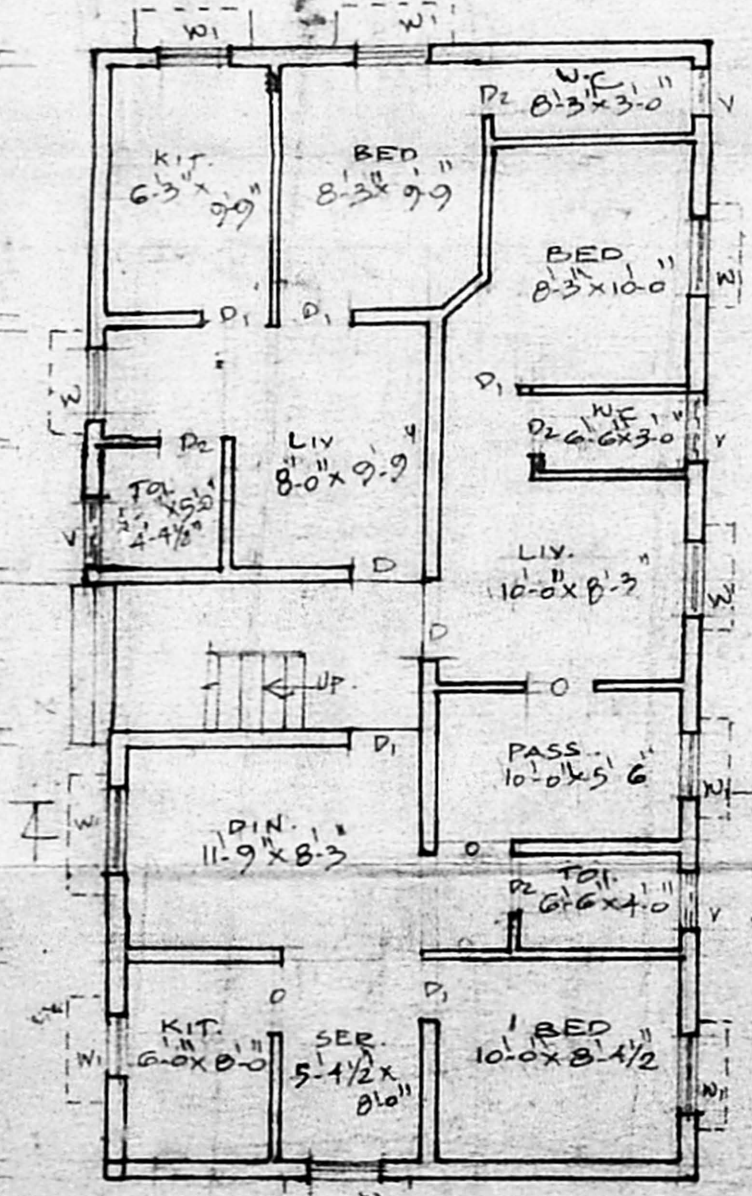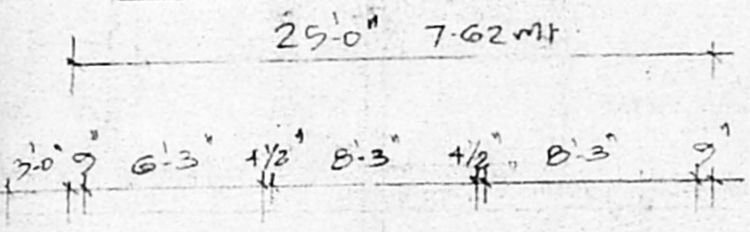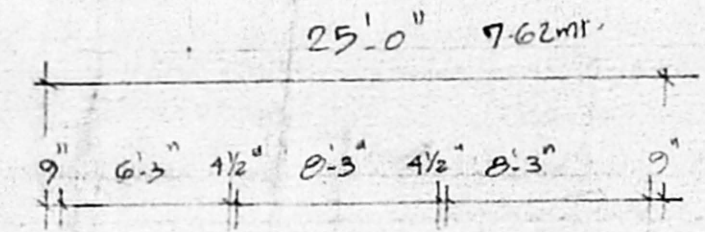

GROUND FLOOR PLAN. SCALE: 1" = 8'0" (1:200)

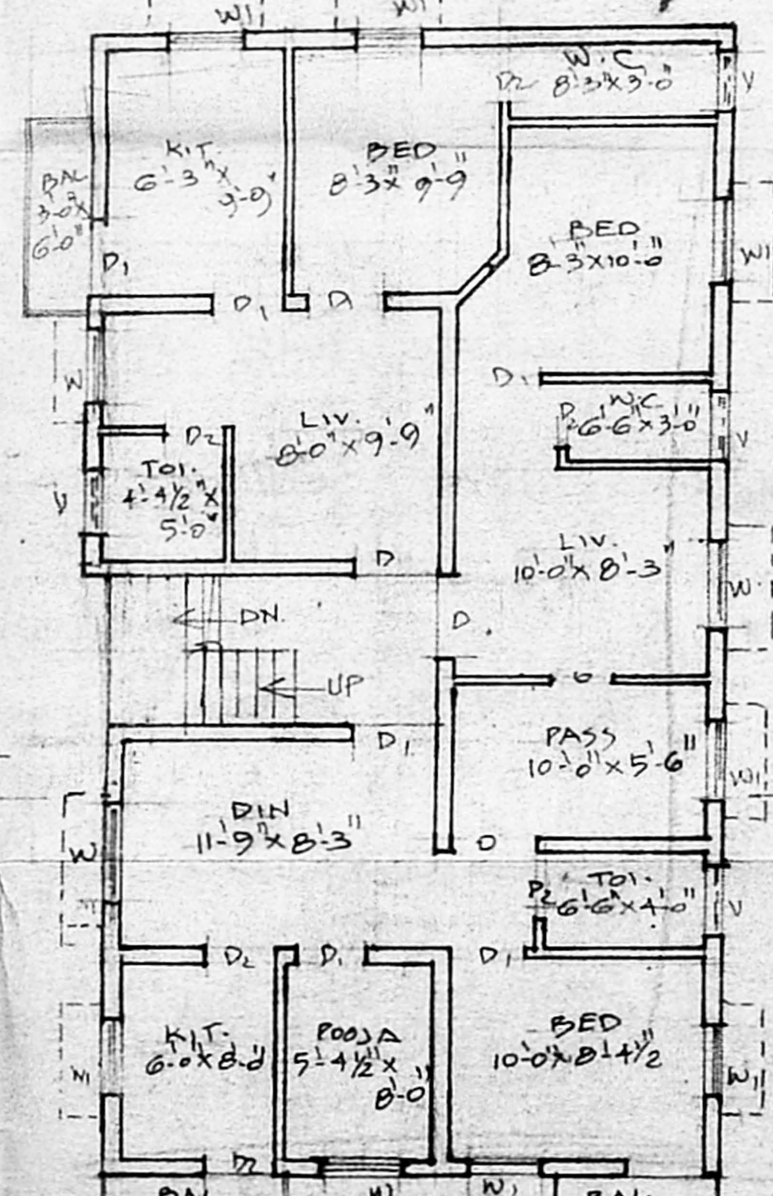

FIRST FLOOR PLAN

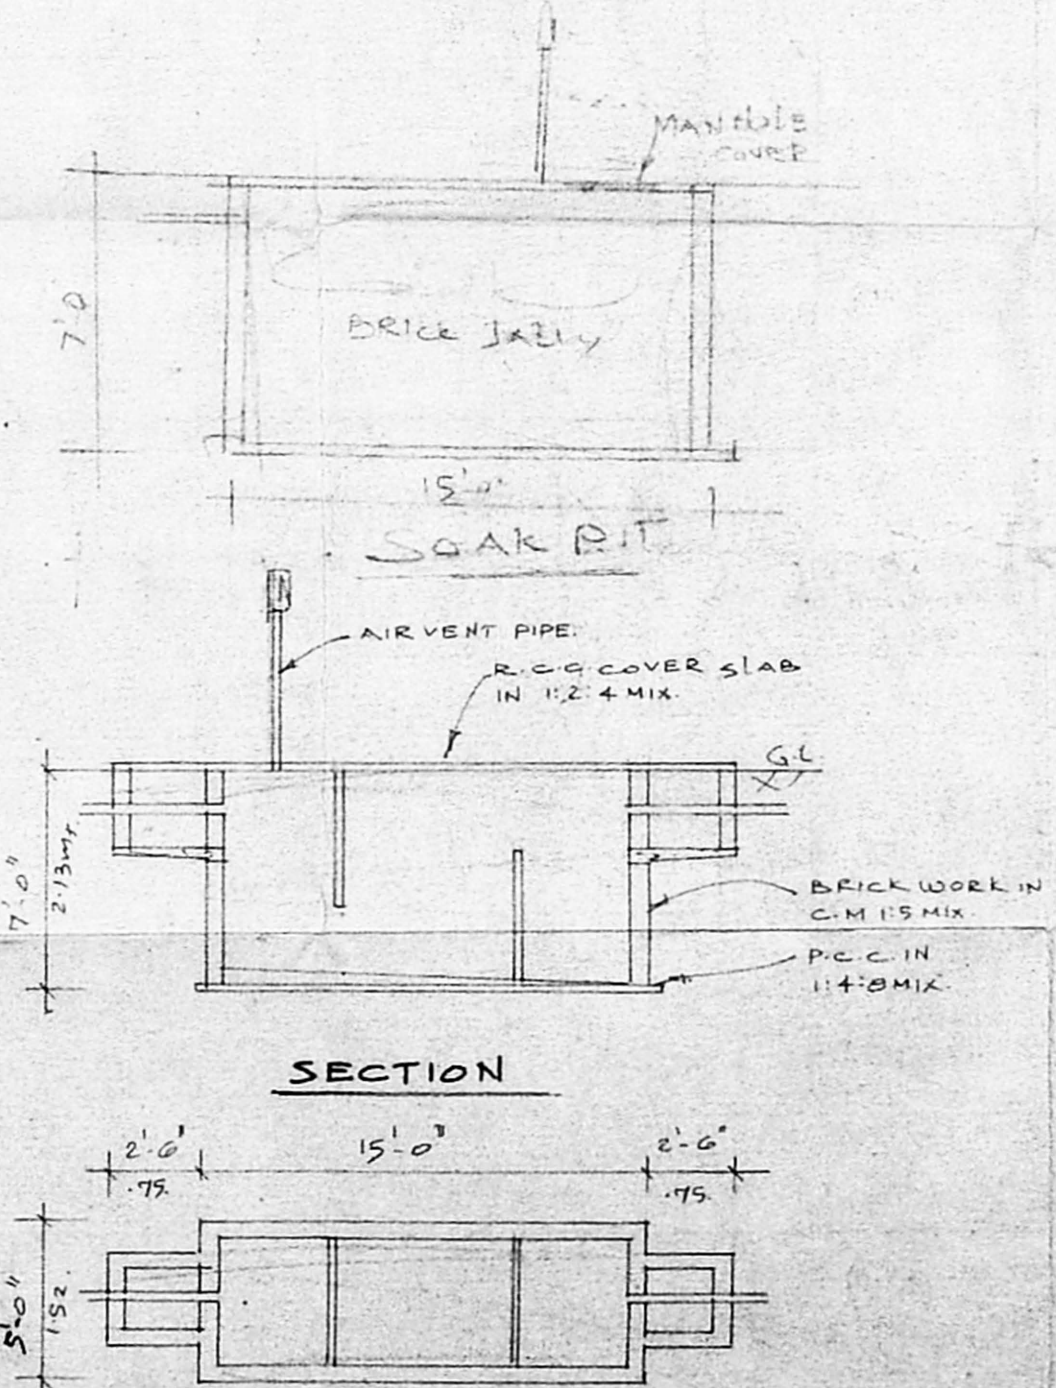

SECTION  
 PLAN.  
 DETAIL OF SEPTIC TANK.

JOINERY DETAILS:-

D DOOR	3'-3" x 7'-0"	100 x 213 mt
D1	3'-0" x 7'-0"	91 x 213 mt
D2	2'-6" x 7'-0"	61 x 213 mt
W WINDOW	4'-6" x 4'-0"	137 x 122
W1	3'-0" x 4'-0"	91 x 122
V VENTILATOR	2'-0" x 2'-0"	75 x 61 mt
R.S. ROLLING SHUTTER	8'-0" x 7'-0"	244 x 213 mt

COLOUR INDEX:-

PROPOSED	ROAD	
EXISTING	BOUNDARY	

V.S. B. Srinivas  
 OWNER/APPLICANT

B. JAMESH SHRIEK SULAIMAN  
 LICENSED SURVEYOR.  
 ULLAGARAM - PUZHUTHIVAKKAM TOWN PANCHAYAT  
 "NEW INDIA PLANNERS"  
 43, Medavakkam Main Road (Upstairs)  
 Opp. Kumaran Theatre, Chennai-600 091

LICENSED SURVEYOR  
 PREPARED BY  
 NEW INDIA PLANNERS  
 43, MEDAVAKKAM MAIN ROAD (UPSTAIRS)  
 OPP. KUMARAN THEATRE,  
 PUZHUTHIVAKKAM, CHENNAI - 600091