



FRONT ELEVATION

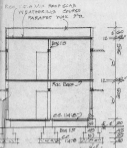

SECTION ON AX

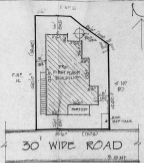

SITE PLAN

APPROVED
 SUBJECT TO THE CONDITIONS IN
 BRANCH OFFICE LETTER
 NO. 18/11/96 D. 2-96
 FOR MEMBER SECRETARY
 CHENNAI MUNICIPALITIAN
 DEVELOPMENT AUTHORITY
 CHENNAI 600 006

REFERENCE

- P. CORR. 60' X 8.5'
- P1. CORR. 50' X 18.5'
- P2. CORR. 70' X 18.5'
- W. W. WIPPA 50' X 2.50'
- W1. WIPPAW 50' X 2.50'
- V. VOUT. 50' X 2.50'




COLOUR INDEX

- MURTING BOLTING
- PAC. BEST FLOOR
- 50 AP
- 51B. BOURRY

STAIR CASE DETAILS:

- WIDTH 90 CM
- FLASH 12-10 CM
- TREAD 28 CM

FOOT AREA	1000 SQ. FT.	100 SQ. FT.
STRUCTURE	808 SQ. FT.	81 SQ. FT.
ROOFING	808 SQ. FT.	81 SQ. FT.
CHIM. SPACE	808 SQ. FT.	26 SQ. FT.
F&T	1-02	COVERED 01%

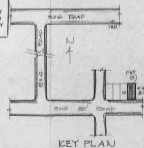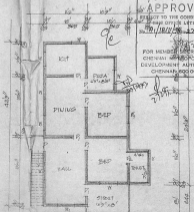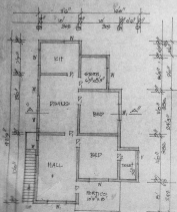

KEY PLAN

PLAN SHOWING THE PROPOSED CONSTRUCTION OF FIRST FLOOR IN S. NO. 77/B, 89/2 OF MUDICHUR VILLAGE. AT P. NO. 13. SIVA VISHNU NAGAR. ST. THOMAS MOUNT PAUCHAYAT UNION. SCALE 1:100 & 200
 * APPD. GR. FLOOR - P.F.A. NO. 579/96 DT. 11-96