




OHT SCIENTIFICALLY CLOSED
SIZE 5x6x3'

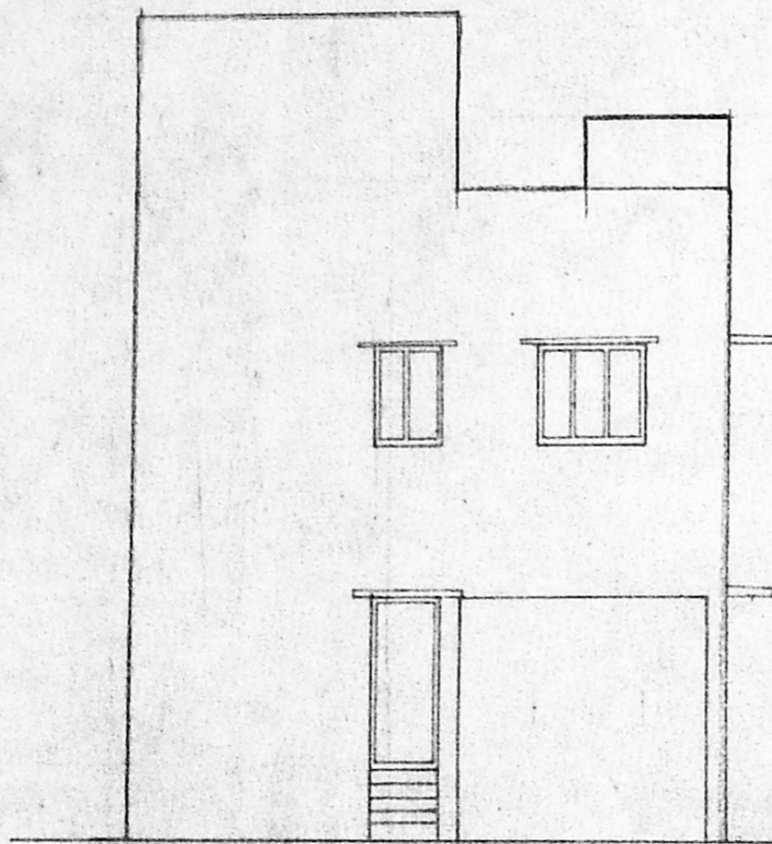

ELEVATION

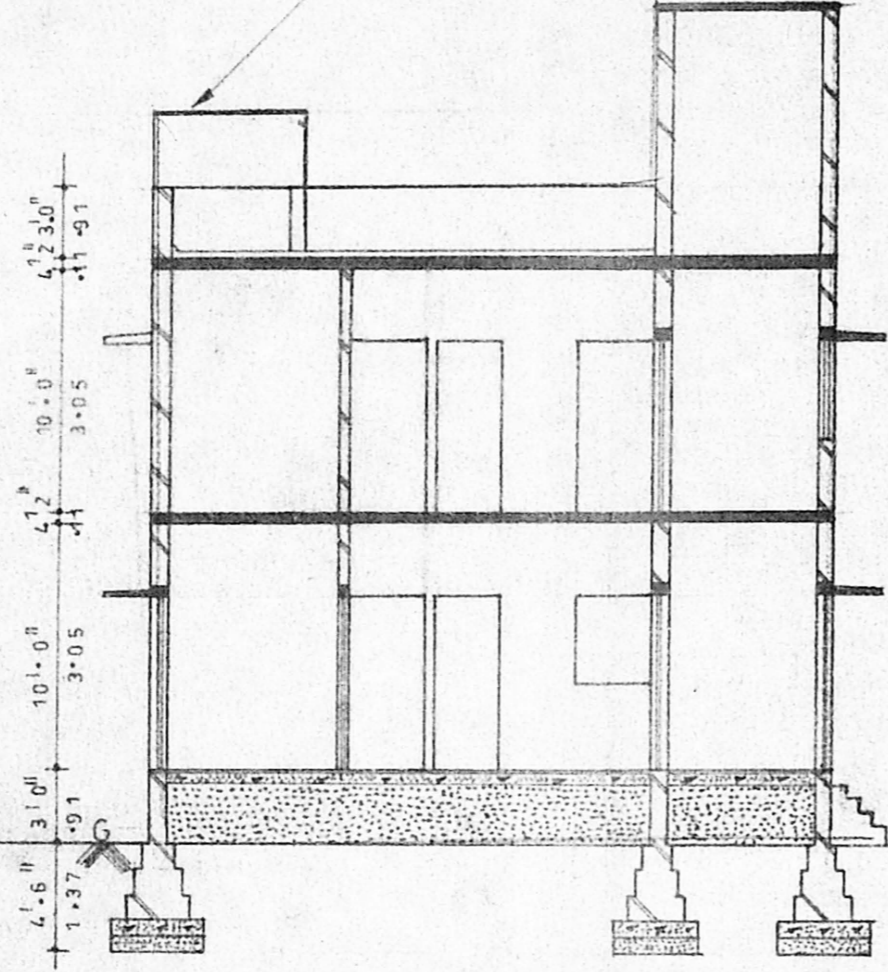

SECTION ON AA

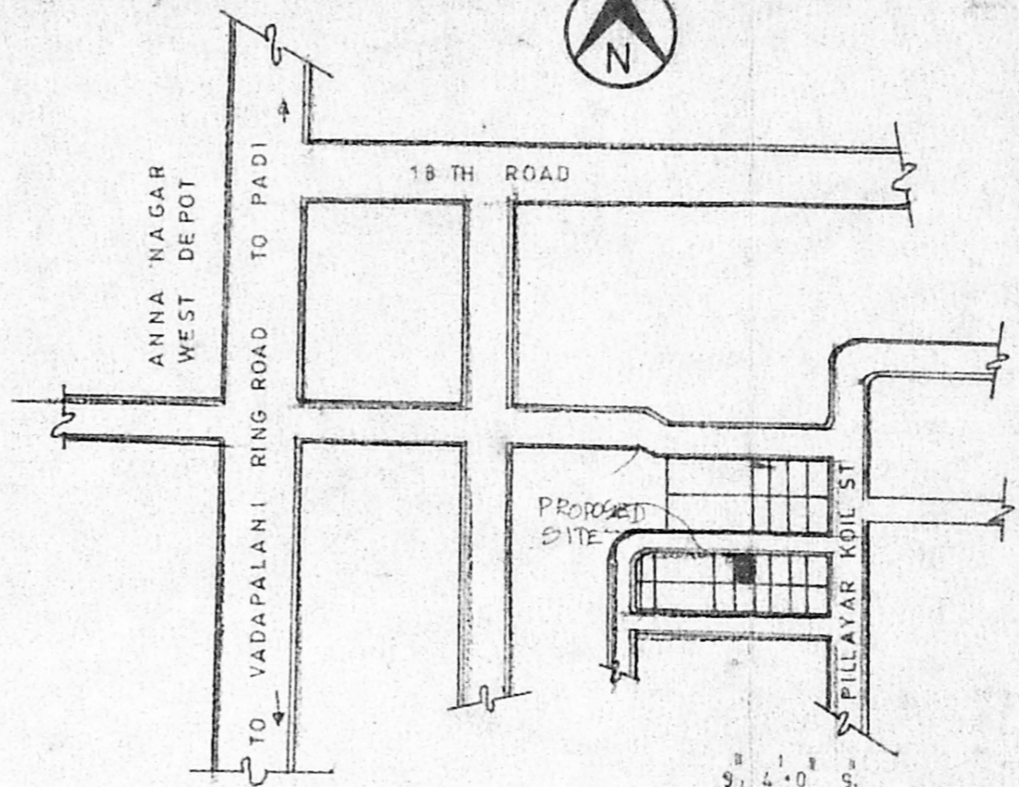

A/25462/17/98 KEY PLAN

Planning Permit No.

APPROVED

SUBJECT TO THE CONDITIONS IN THIS OFFICE LETTER.


No. A/19592/98 Date 1.9.99

HERMITICALLY TREATED


LEFT FOR MEMBER SECRETARY

CHENNAI METROPOLITAN DEVELOPMENT AUTHORITY


CHENNAI - 600 003.

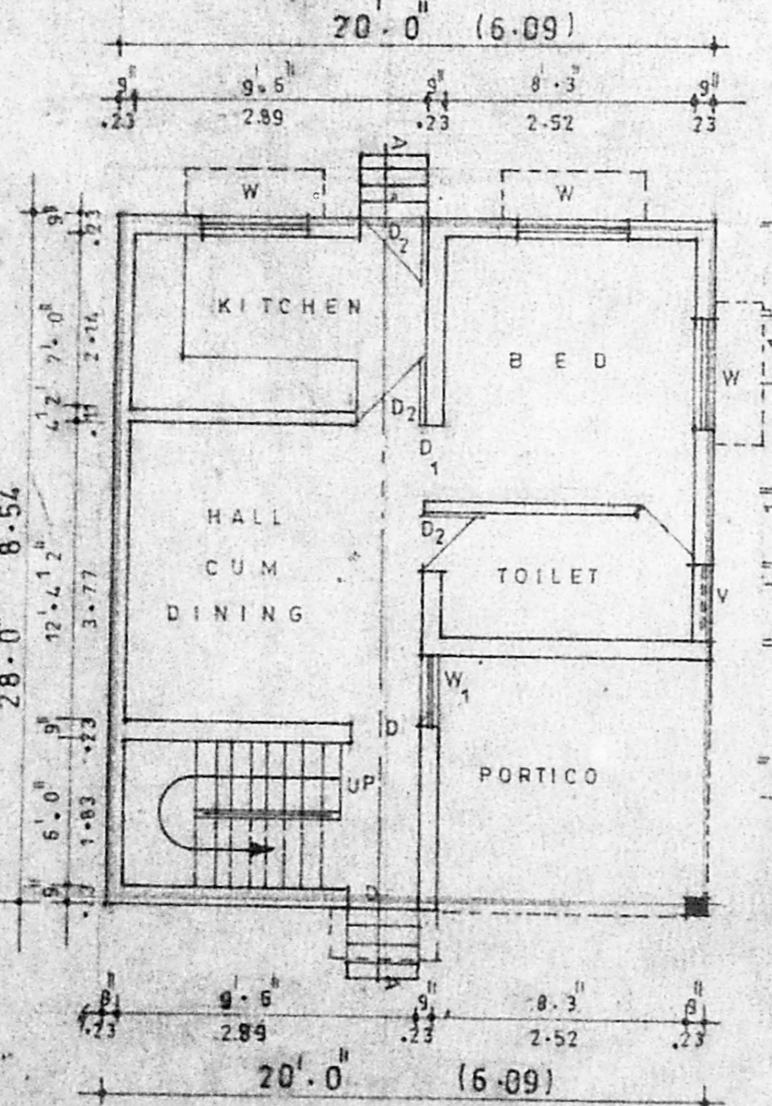

GROUND FLOOR

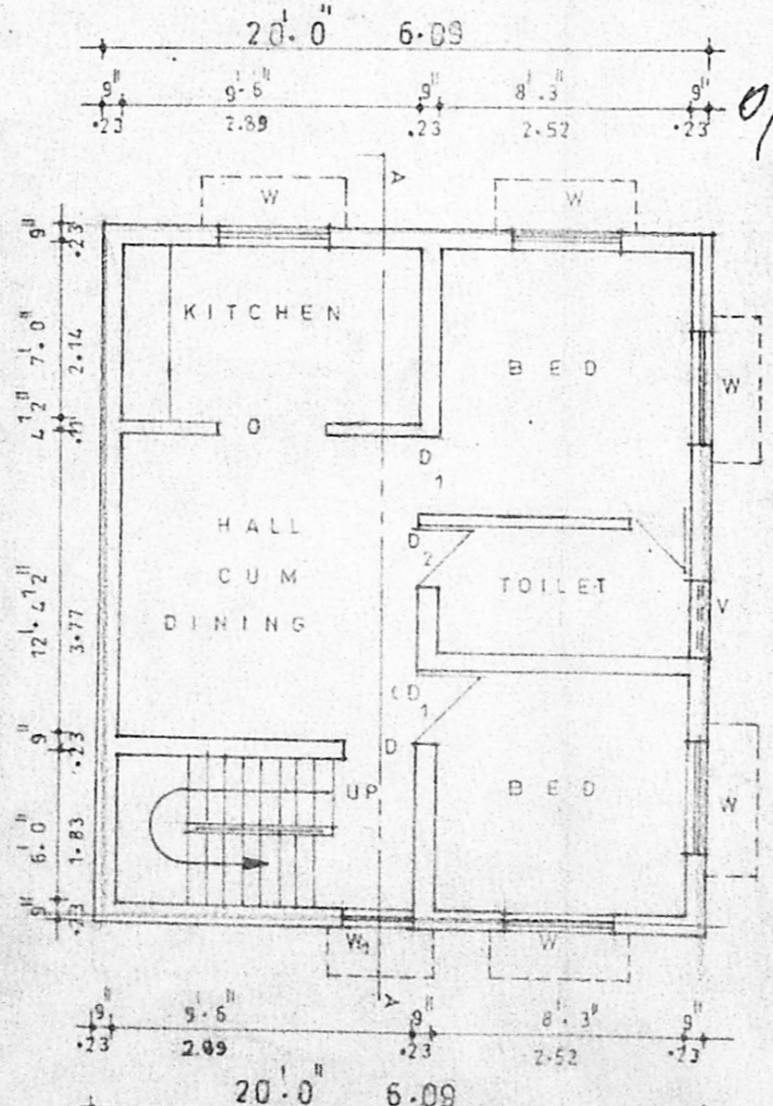

FIRST FLOOR PLAN

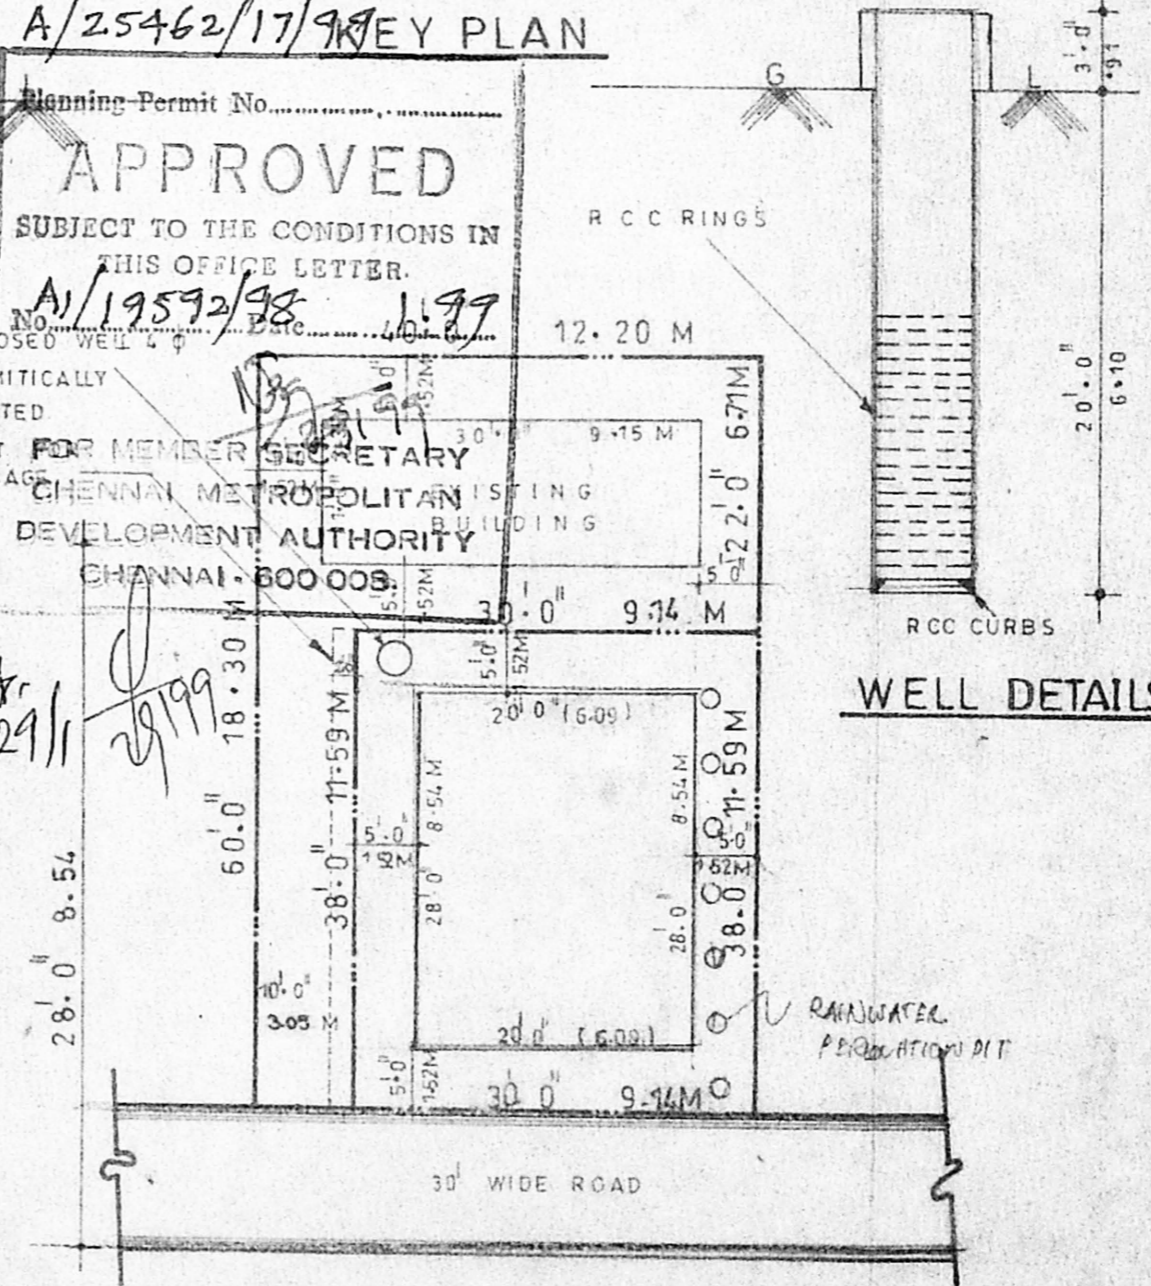

SITE PLAN

SCALE 1:200

SPECIFICATION

SAND FILLING IN FOUNDATION
PCC 1:4:8 USING 20 MM HBG METAL
SAND FILLING IN BASEMENT
PCC 1:4:8 ABOVE SAND FILLING WITH CM 1:2 FOR FLOOR FINISH
BRICK WORK IN CM 1:5 USING 1ST CLASS BRICKS
RCC USING 20 MM HBG METAL
WEATHERING COURSE WITH BJC LIME

JOINERY SIZE

DOOR	D	3'-3" x 7'-0"	1-00 x 2-14
	D	3'-0" x 7'-0"	.91 x 2-14
WINDOW	D	2'-6" x 7'-0"	.76 x 2-14
	W	4'-6" x 4'-0"	1-37 x 1-22
VENTILATOR	W	3'-0" x 4'-0"	.91 x 1-22
	V	3'-0" x 2'-0"	.91 x .81

AREA STATEMENT

	SQ FT	SQM
PLOT AREA	1140	105.90
GROUND FLOOR	560	52.02
FIRST FLOOR	560	52.02
TOTAL AREA	1120	104.04
PLOT COVERAGE	49%	
F S I	0.88	

COLOUR INDEX

PROPOSED	
ROADS	
PLOT BOUNDARY	

SCALE 1:100

PROPOSED CONSTRUCTION OF RESIDENTIAL BUILDING IN D.NO 25/A, II ST, THANGAN COONY, ANNANAGAR WEST. CHENNAI - 40. DIVISION 64.

CONSULTANT **SARATHI ENGINEERS**

139/1 KAILASH COLONY
ANNA NAGAR WEST
CHENNAI - 101
PHONE - 6 2 1 6 2 2 1

OWNER

(Handwritten signature)

P.J. PRABAHARAN, ---
Class I, Licensed Surveyor No. 31,
SHOP NO. 13, TNSCB COMPLEX,
THIRUMANGALAM, ANNA NAGAR,
CHENNAI-600 040. PAGER: 9632-707040
6220316 (O) 6216221 (R)
LICENSED SURVEYOR