




ELEVATION

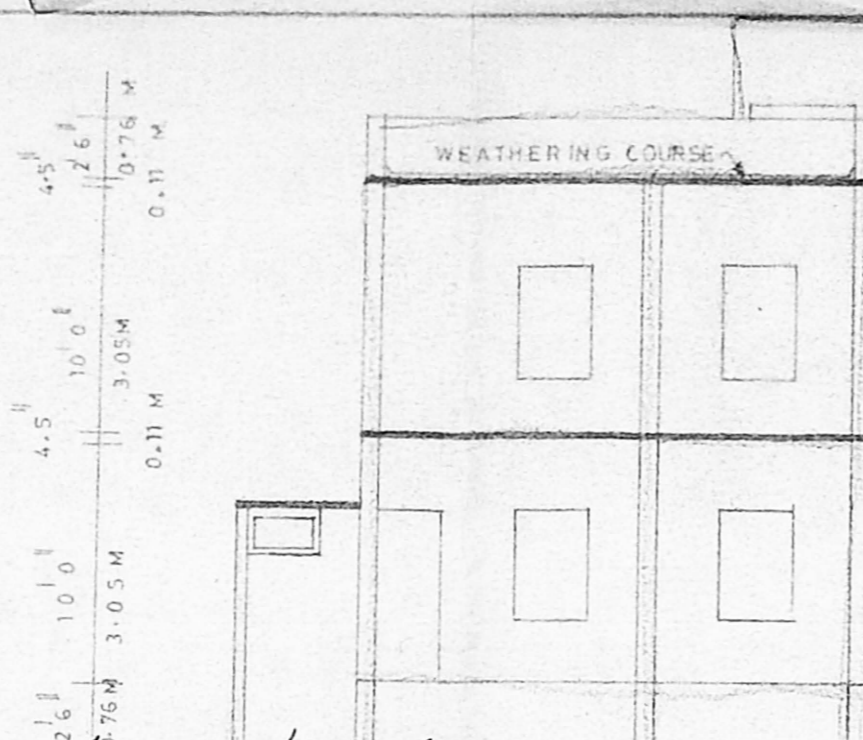

SECTION ON DD

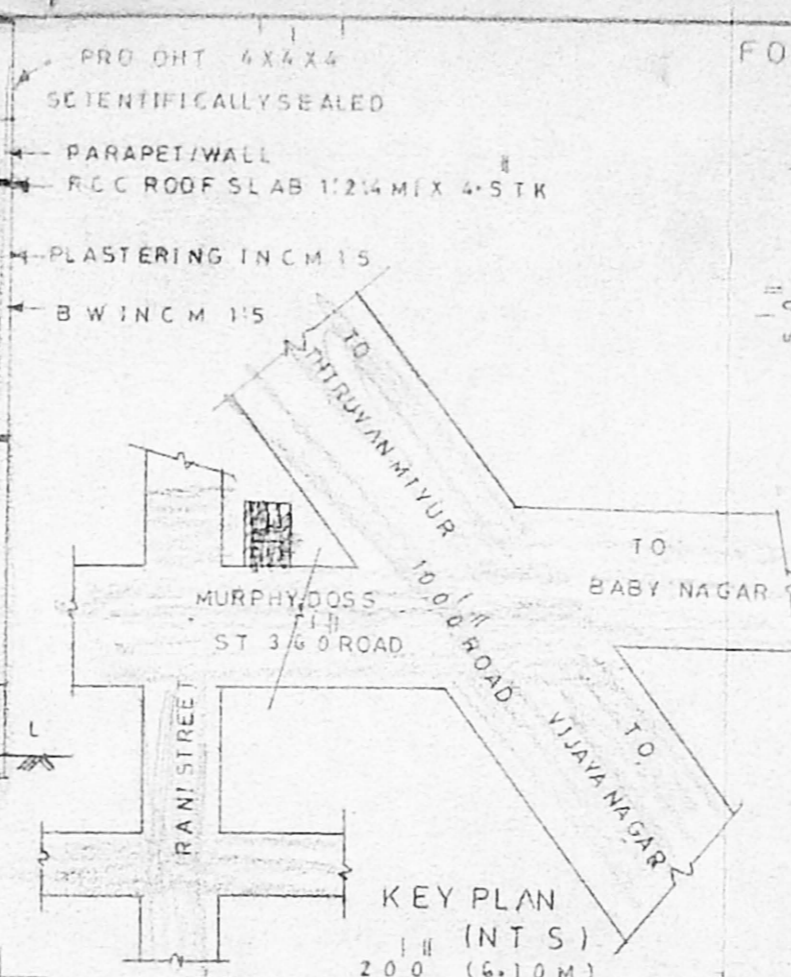

KEY PLAN (INT S)

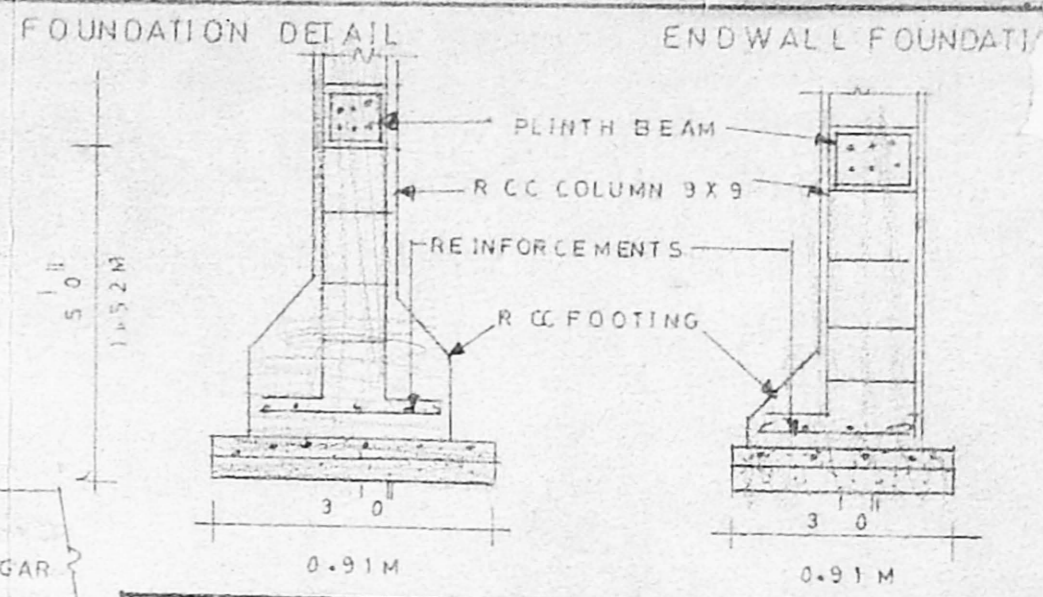

FOUNDATION DETAIL


END WALL FOUNDATION

A/25420/242/98  
 Planning Permit No.   
**APPROVED**  
 SUBJECT TO THE CONDITIONS IN THIS OFFICE LETTER.  
 No. A1/19888/98 Date 11.98  
 FOR MEMBER SECRETARY  
 CHENNAI METROPOLITAN  
 DEVELOPMENT AUTHORITY  
 CHENNAI - 600 009.


PLAN SHOWING THE PRO GROUND FLOOR AND FIRST FLOOR OF A RESIDENTIAL BUILDING AT DOOR NO 21 MURPHYDOSS STREET DR SEETHAPATHY NAGAR VELACHERY CHENNAI 42 IN S NO 168/2B OF VELACHERY VILLAGE CORPORATION OF CHENNAI DN NO 153 ZONE 10 SCALE 1:80 (1:100) FOR, THIRU, KULANDAIVELU.

JOINERIES	FEET	METRE
DOOR D	3'3" X 7'0"	1.00 X 2.13
DOOR D1	3'0" X 7'0"	0.91 X 2.13
DOOR D2	2'6" X 7'0"	0.76 X 2.13
WINDOW W	4'6" X 4'6"	1.37 X 1.37
WINDOW W1	3'0" X 4'0"	0.91 X 1.22
VENTILATOR V	3'0" X 2'0"	0.91 X 0.61


AREA DETAILS	SQ FEET	SQMETRE
PRO GROUND FLOOR	400.00	37.16
PRO FIRST FLOOR	445.50	41.39
TOTAL BUILT UP AREA	845.50	78.55
PLOT EXTENT	875.00	81.23
COVERAGE FSI	45.71%	0.97

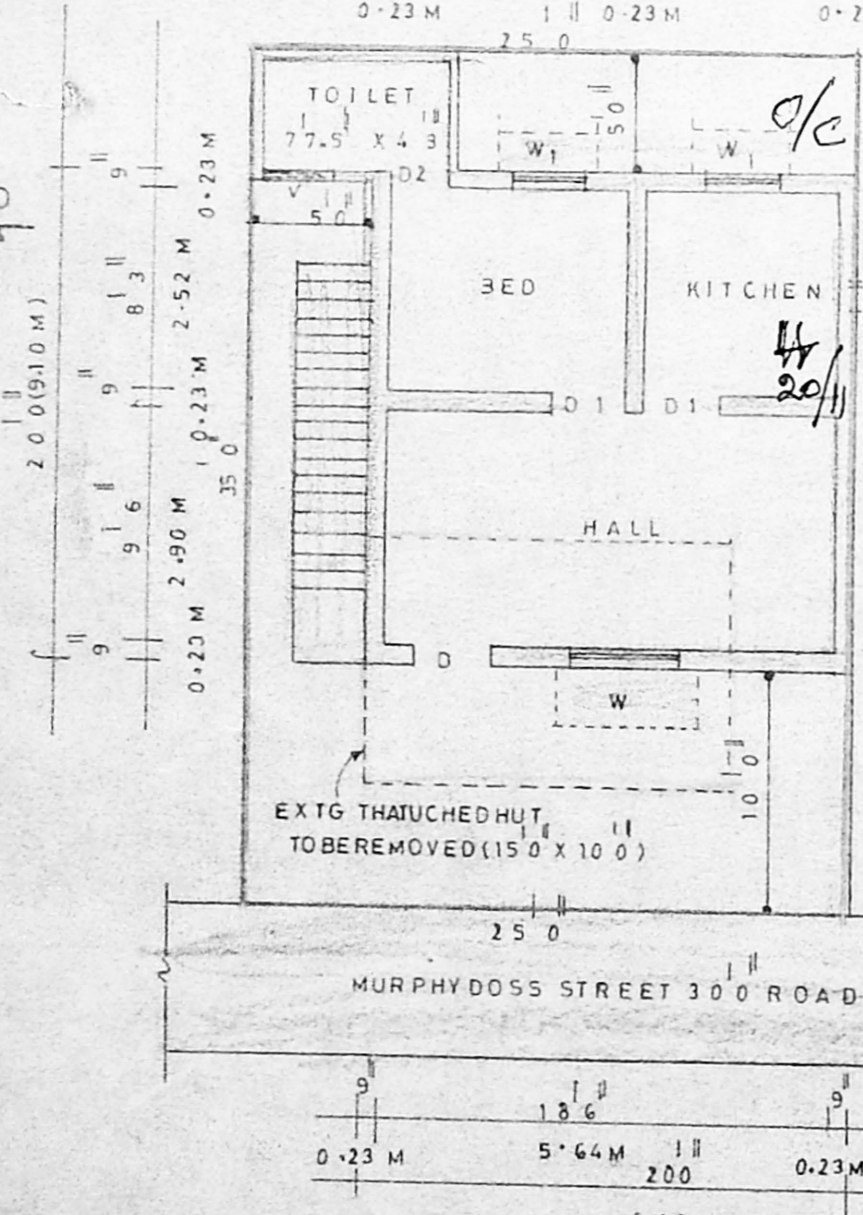

SITE PLAN CUM GROUND FLOOR PLAN

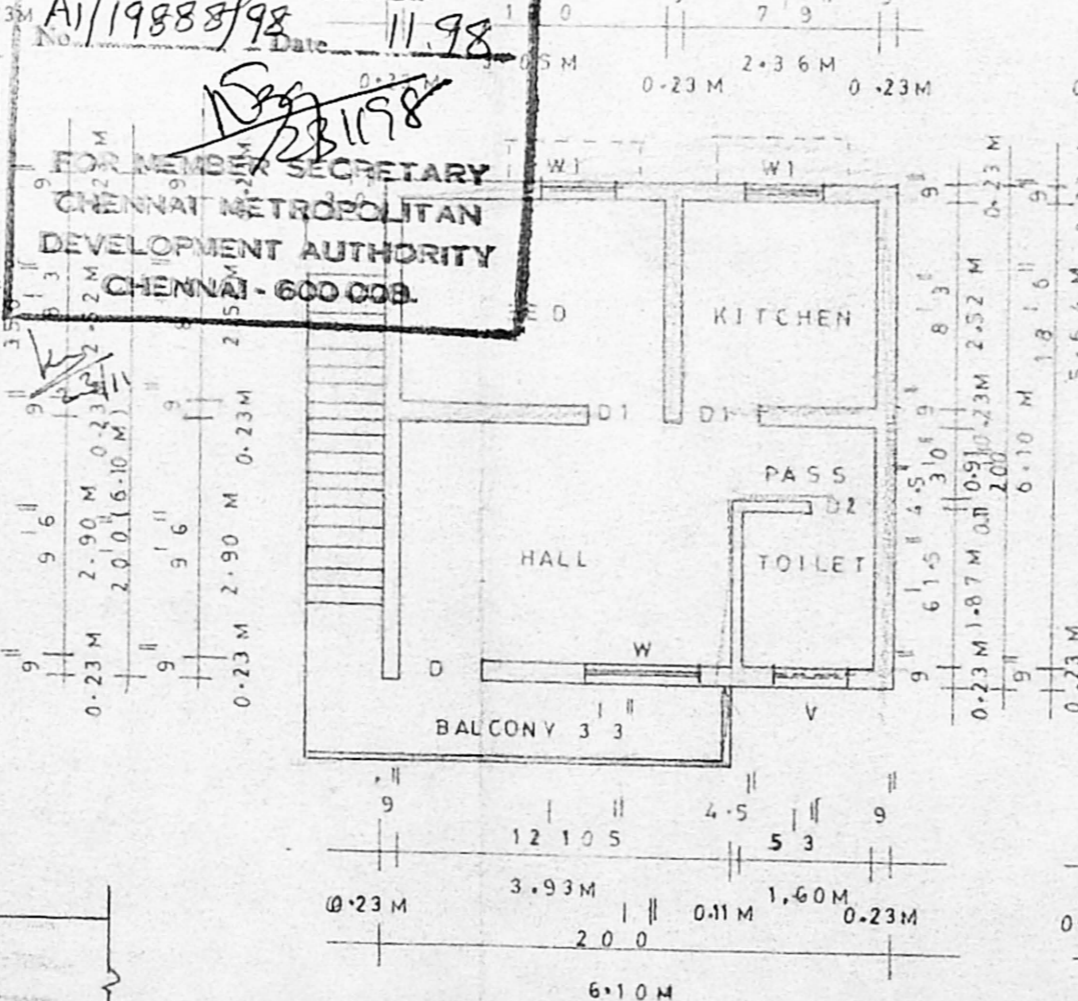

FIRST FLOOR PLAN

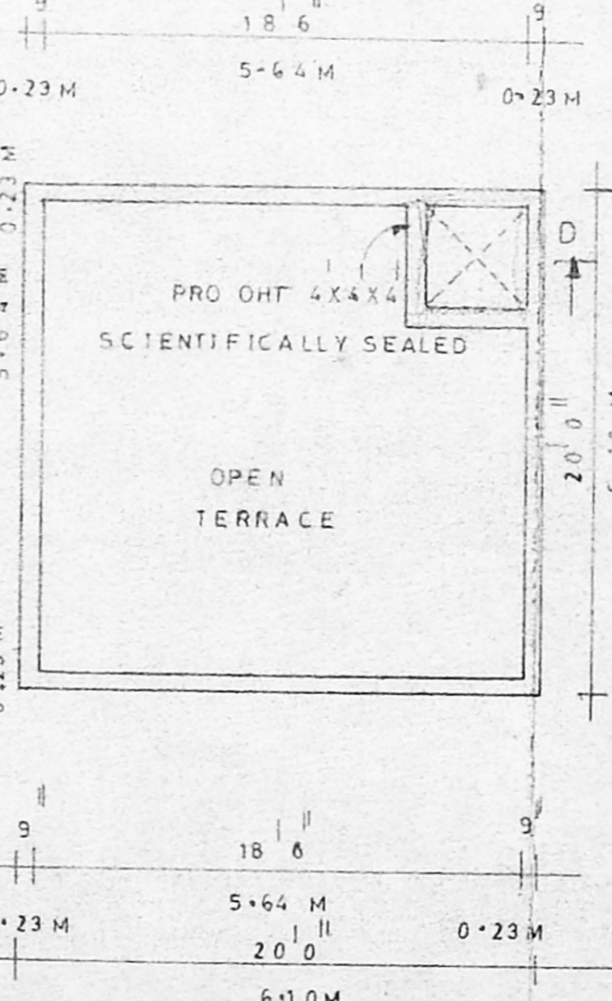

TERRACE FLOOR PLAN

- COLOUR INDEX
- PROPOSAL ○
  - BOUNDARY ●
  - ROAD ○
  - DEMOLITION ○

*Ch. Kulandaivelu*  
 OWNER

*M. Vedhamani*  
**M. VEDHAMANI, D.C.E.,**  
 Consulting Civil Engineer,  
 Licensed Surveyor CI, II No. 539  
 Corporation of Chennai,  
 No. 1, Vandikkaran Salai,  
 Nehru Nagar, Guindy,  
 (VELACHERY CHECK POST) CHENNAI-600042  
 LICENSED SURVEYOR  
 vishwa PLANNERS CHENNAI 600042