




FRONT ELEVATION

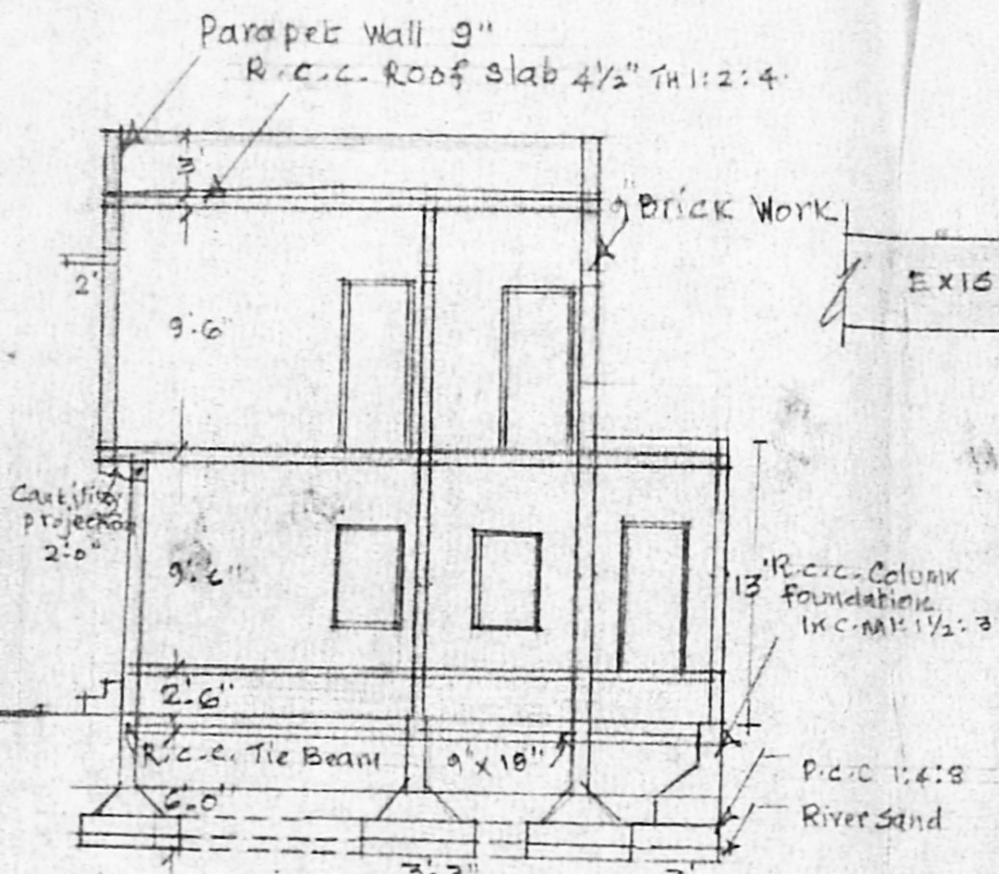


SECTION ON AB/23/99
A/25465/23/99

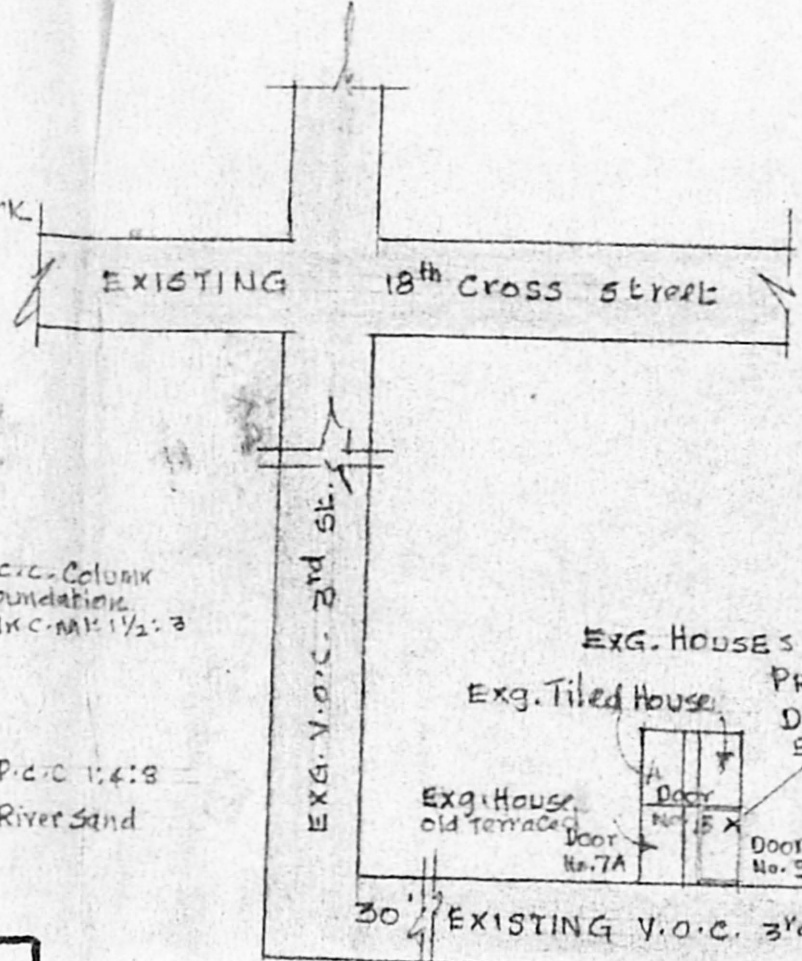

KEY PLAN FOR THE PRO. SITE & SURROUNDING DETAILS (Not to Scale)

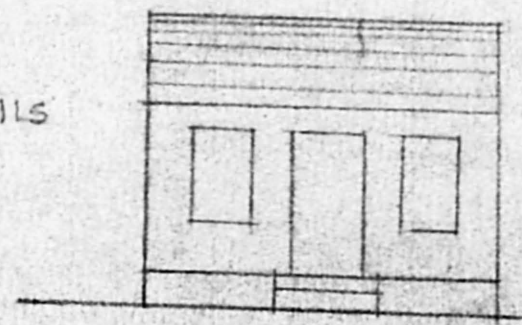

ELEVATION

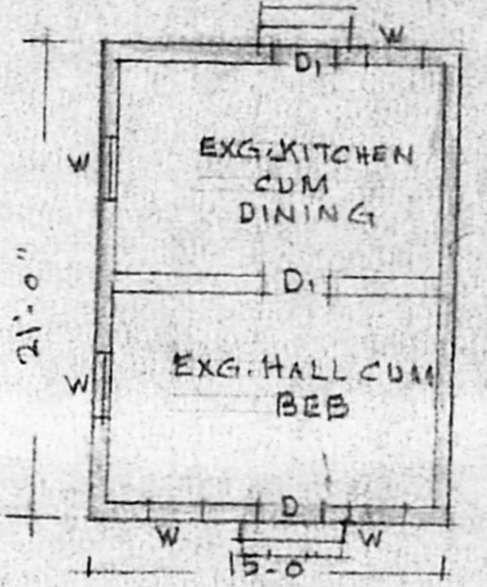

EXG. TILED HOUSE TO BE DEMOLISHED

Planning Permit No.
APPROVED
SUBJECT TO THE CONDITIONS IN THIS OFFICE LETTER.
A/22675/98 Date 2.99
FOR MEMBER SECRETARY
CHENNAI METROPOLITAN CORPORATION
DEVELOPMENT AUTHORITY
CHENNAI - 600 085

REVISED
Plan showing the Proposed construction of a Dwelling House (After Demolishing the Exg. tiled House) at Door No. 8, 3rd Cross St, V.O.C. Nagar Bearing T.S. No. 46/1 & 47/1, Block No. 12, Ayyanavaram village, in Corporation of Chennai. For Thiru A. NETAJI.

Scale: 1:100

AREA OF PRO. CONSTN. IN GR. FLOOR : 273 SQ. FT
AREA OF PRO. CONSTN. IN FIRST FLOOR : 248 SQ. FT
AREA OF THE PLOT : 450 SQ. FT (41.81 SQ. M)
TOTAL AREA OF PRO. CONSTN (GR. & FIRST FLOOR) 521 SQ. FT
F.S. 1.15 COVERAGE : 0.61%

PROPOSED CONSTN. SHOWN THUS [Symbol]
PRO. SITE SHOWN THUS [Symbol]
EXG. ROADS SHOWN THUS [Symbol] TO BE DEMOLISHED


JOINERIES:
D: Door panelled 3'-3" x 6'-6" D1 3'-0" x 6'-6" D2 2'-0" x 6'-6" with Ventilator
W: windows glazed 4'-0" x 4'-0" W1 3'-0" x 4'-0" V. Ventilators 2'-0" x 1'-6"

SPECIFICATION:
Foundation Concrete: in 1 1/2" stone jelly in c.m 1:4:8 with R.C.C. columns
Basement & super structure: R.C.C. column 9" x 9" 6" o/c etc with 4" Brick Work in c.m 1:6
Roof: R.C.C. Roof slab 4 1/2" TH 1:2:4


Phone: 4333367/2456785
M.S. RAJESWARA CHARYULU
L.C.E., A.I.I.D., GRAD I, Struct., E.
Architect, Engineer & Contractor
Panel Valuer/Insurance Surveyor & Loss Assessor Govt. of India
Panel Engineer/H.R. & C.E. Govt. of Tamilnadu
Licensed Surveyor Corporation of Chennai
Ambattur & Avadi Real Estate Promoter.
Residence: 19/12 Ramswaram Rd., Adambakkam, Chennai - 88
Office: T. Nagar, Chennai - 17.

LICENSED SURVEYOR

A. Netaji
A. Netaji
(A. NETHAJI)
OWNER

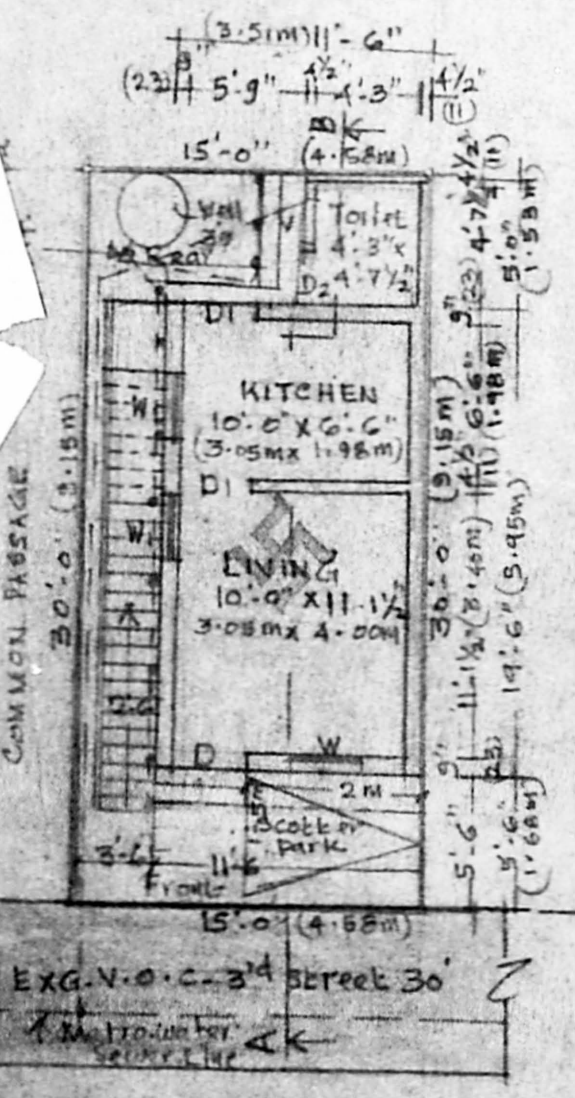


SITE & GR. FLOOR PLAN

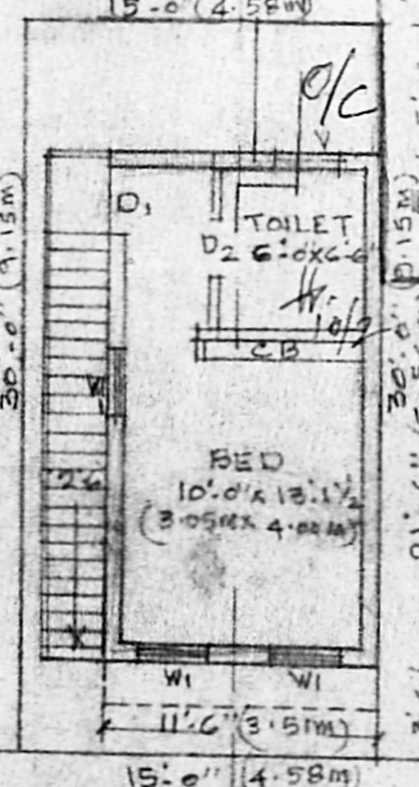

FIRST FLOOR PLAN

SECTION OF WELL 3'0"

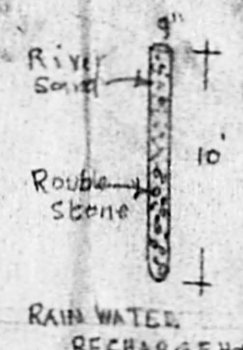

RAIN WATER RECHARGEABLES