

ELEVATION

SECTION ON 'A B'
A/25463/18/99

JOINERY DETAILS

D - DOOR	100 X 213 CM
D ₁ - DOOR	91 X 213 "
D ₂ - DOOR	76 X 198 "
W - WINDOW	137 X 137 "
W ₁ - WINDOW	91 X 137 "
V - VENTILATOR	91 X 45 "
G/D - GRILL DOOR	100 X 213 "
G/W - GRILL WINDOW	137 X 137 "

PLAN SHOWING THE PROPOSED CONSTRUCTION OF A HOUSE
IN S No 37/1 & 37/2 Patta S No 37/1 BAT PLOT NO-88 AMUDHAM NAGAR,
MUDICHUR VILLGE, TAMBARAM TALUK, KANCHEEPURAM DISTRICT.



COLOUR INDEX

PROPOSED	[Pattern]
ROAD	[Pattern]
BOUNDARY	[Pattern]


Area statement

	sq ft	sqmt
Plot Area	1000	93
Plinth Area	544	50
Openspace	456	42
F.S.I. 0.54 Coverage	54%	

[Signature]
OWNER SIGNATURE

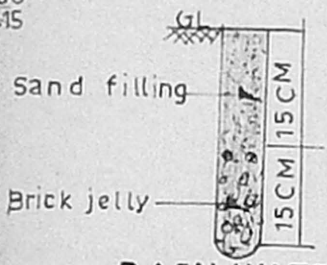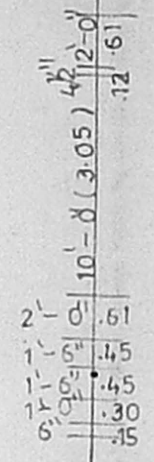

RAIN WATER PIT

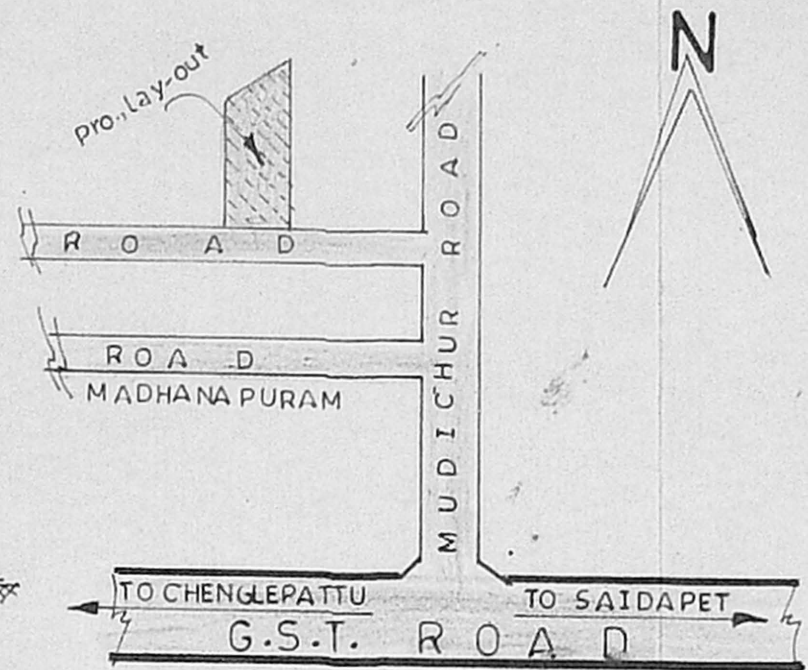

KEY PLAN (N.T.S.)

Planning Permit No. A/23077/98 Date 1.99

APPROVED


SUBJECT TO THE CONDITIONS IN THIS OFFICE LETTER.

FOR MEMBER SECRETARY
CHENNAI METROPOLITAN
DEVELOPMENT AUTHORITY
CHENNAI - 600 003.


PROPOSED BUILDING AT PNO 88

16' WIDE ROAD


SITE PLAN Scale 1:200

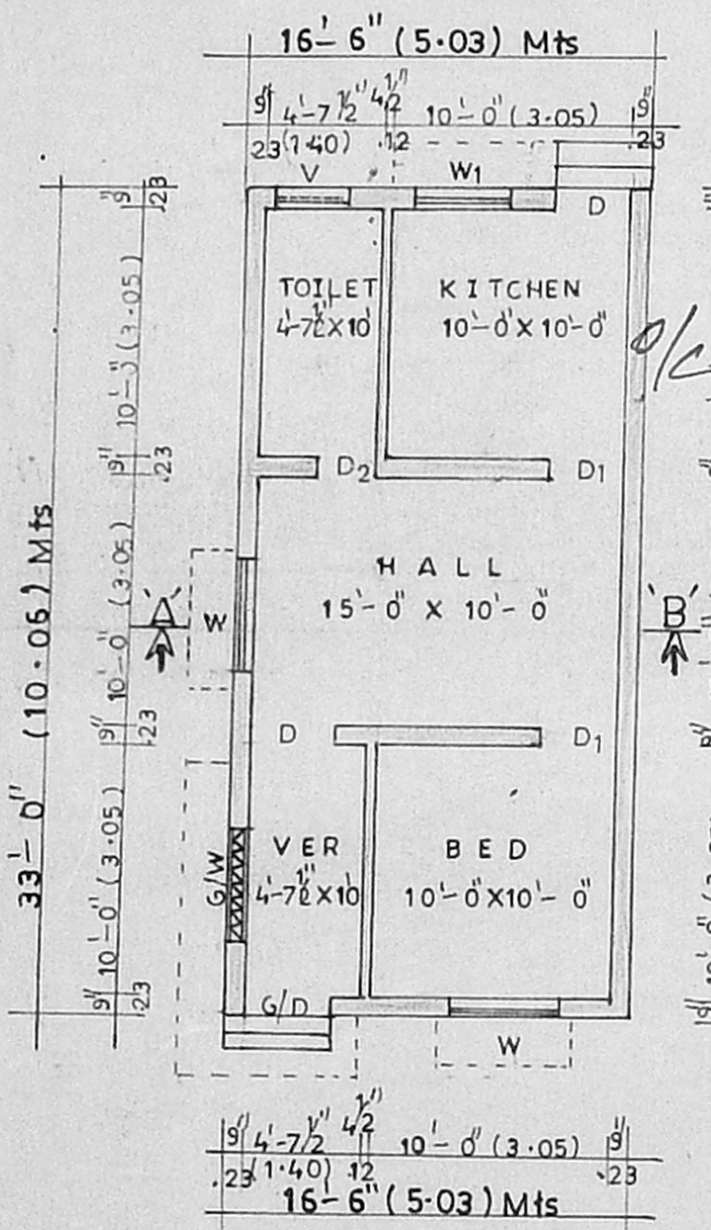


PLAN Scale 1:100

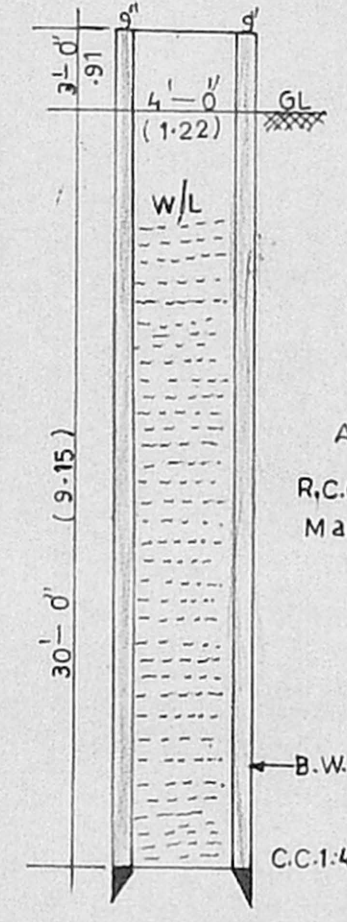

Sec. of WELL

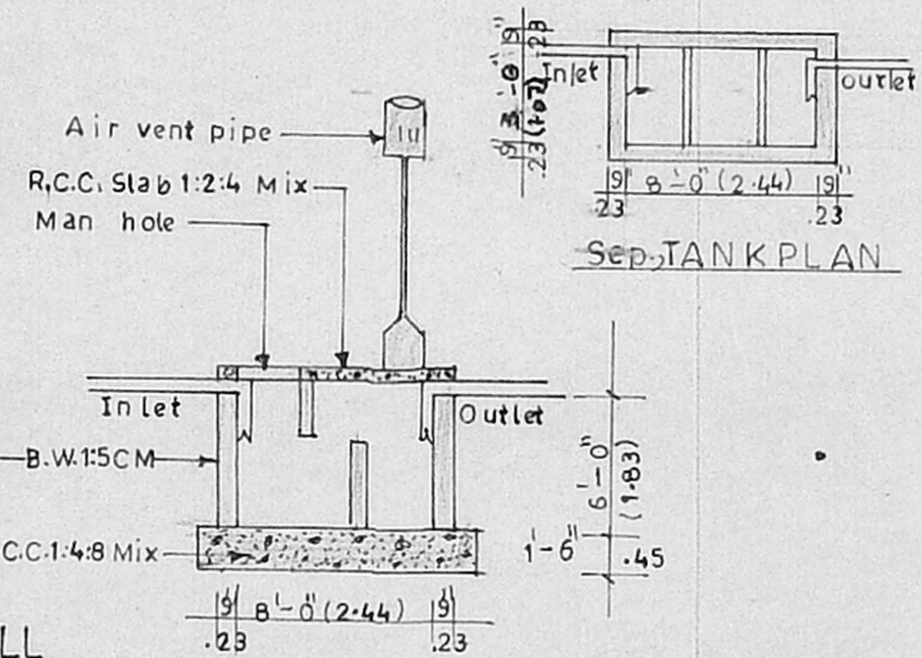

Sec. of Sep. TANK

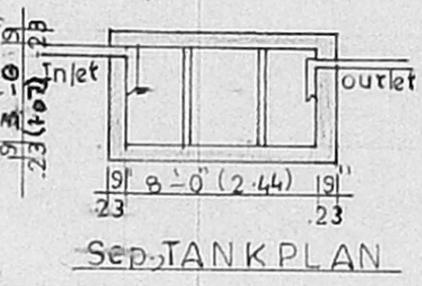

Sep. TANK PLAN

SANCTIONING AUTHORITY

[Signature]
P. Raghu,

Consulting Engineer, Licensed Surveyor
TAMBARAM & ALANDUR MUNICIPALITY
L.No. 26/7966/89 & Dis No. 1665/90
OFF: SREE BALAJI DESIGNS, PH: 2377226
243, Velachery Main Road, Selaiyur, Chennai-73

LICENCED SURVEYOR