


51.2 X 34.8

SCHEDULE OF JOINERY:

D FLUSH DOOR	31 3/4" x 71 0"	105 x 213
D PANNELLED DOOR	31 0" x 71 0"	21 x 213
D PANNELLED DOOR	21 6" x 61 6"	76 x 178
W GLAZED WINDOW	31 0" x 41 0"	91 x 138
W GLAZED WINDOW	41 0" x 41 6"	122 x 138
V VENTILATOR	21 0" x 11 6"	61 x 46

DETAILS OF COLUMN


FOOTING (NOT TO SCALE)

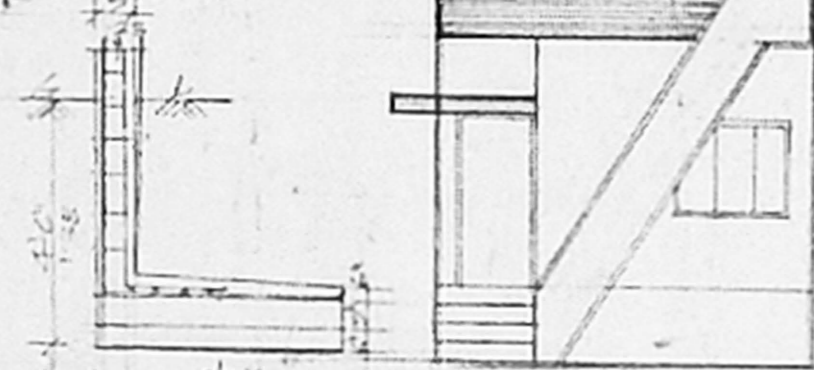

ELEVATION


DETAILS OF END COLUMN

FOOTING (NOT TO SCALE)

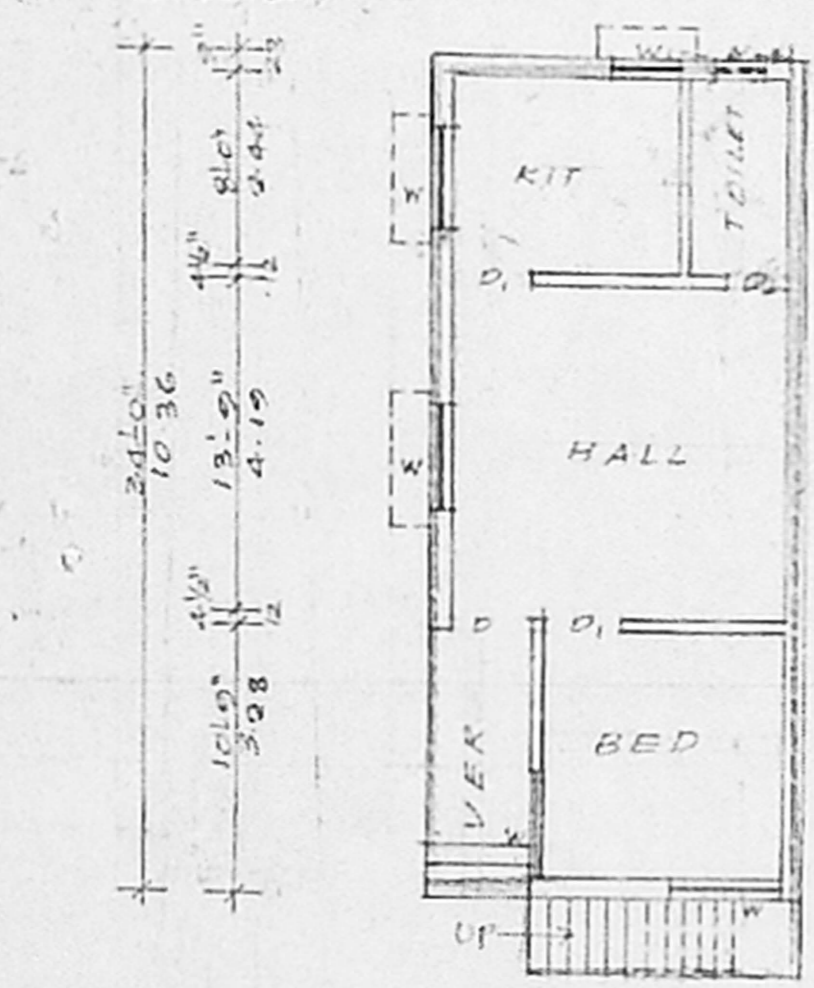


GROUND FLOOR PLAN

DETAILS OF PERCOLATION PIT

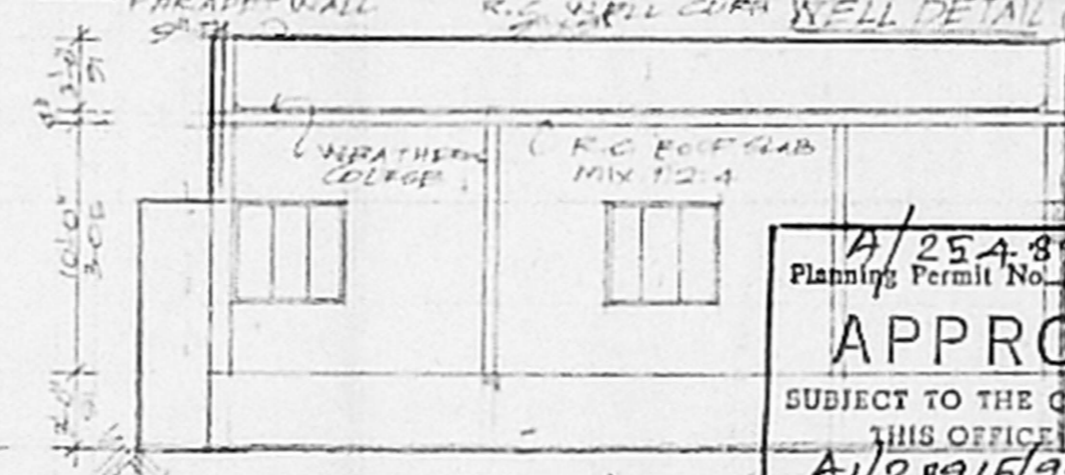


SECTION AT A-A

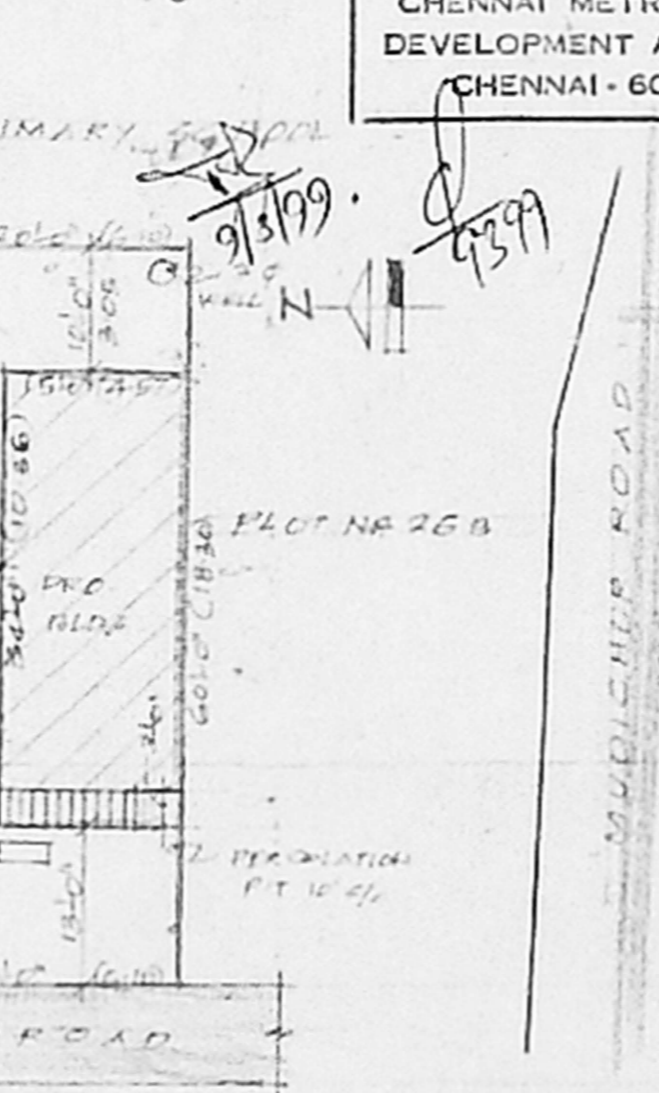


SITE PLAN

SCALE 1:200 OR 1:260

PLOT NR 1200 SRTT 26A
 PLOT NR 1200 SRTT 26B
 TOTAL AREA 240 SRTT

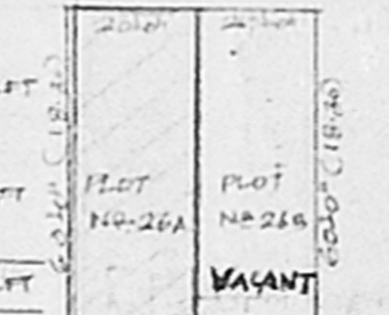


RESIDUALY PLOT DETAILS

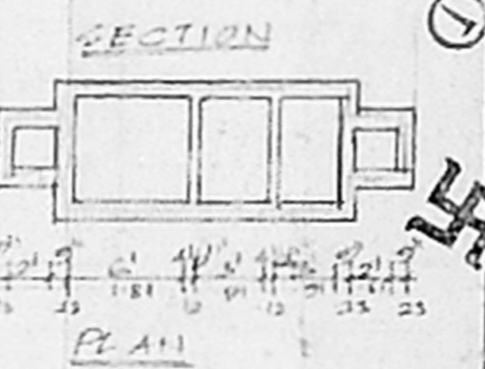

DETAILS OF SEPTIC TANK



KEY PLAN

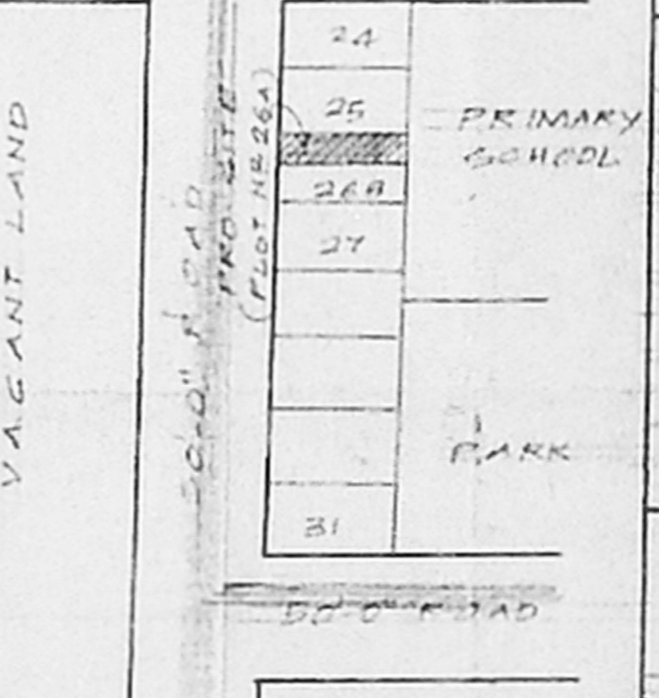

KEY PLAN


(NOT TO SCALE)

4/25489/44/99
 Planning Permit No.
APPROVED
 SUBJECT TO THE CONDITIONS IN THIS OFFICE LETTER.
 No. A/25915/98 Date 9.3.22
 FOR MEMBER SECRETARY
 CHENNAI METROPOLITAN
 DEVELOPMENT AUTHORITY
 CHENNAI - 600 008.

SPECIFICATION

FOUNDATION: BASED ON COLUMN TO A DEPTH OF 41/2' BELOW GROUND LEVEL OVER A BED OF SAND FILLING 6" THICK.
 MASONRY: STOCK BRICK WORK FOR SUPER STRUCTURE & BASEMENT IN CM 1:6.
 FLOORING: INCM 1/4 OVER 4" THICK BRICK JULY LINE CONC. 1:2:5 MIX.
 PLASTERING: IN CM 1/4, 1/2" THK ALL R.C.C. WORKS ARE TO BE IN CM 1:2:4 MIX.

COLOUR INDEX

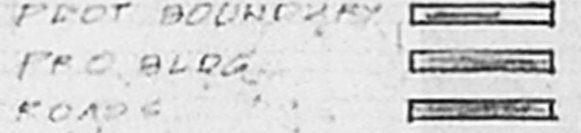

AREA STATEMENT:

GROUND BLOCK AREA : 512 SRTT OR 474.8
 PLOT EXTENT : 1200 SRTT OR 1115.4
 COVERAGE : 43%

PLAN SHOWING THE PRO. CONSTRUCTION OF RESIDENTIAL BLDG IN S. NO. 296/2 AT PLOT NO. 26A LAKSHMI NAGAR, MUDICHOOR VILLAGE.
 SCALE 1:100 OR 1:260

SIGNATURE OF OWNER

P.C. GOWRI HANKAR
 Class-1, Licensed Surveyor No-151
 No-5, Vadi-Ipuzam,
 West Mambalam, CHENNAI-33,
 Near Srinivasa Theatre
 Ph: 489 29 24, 485 14 95

SIGNATURE OF LICENSED SURVEYOR