



ELEVATION

SECTION ON 'A B'

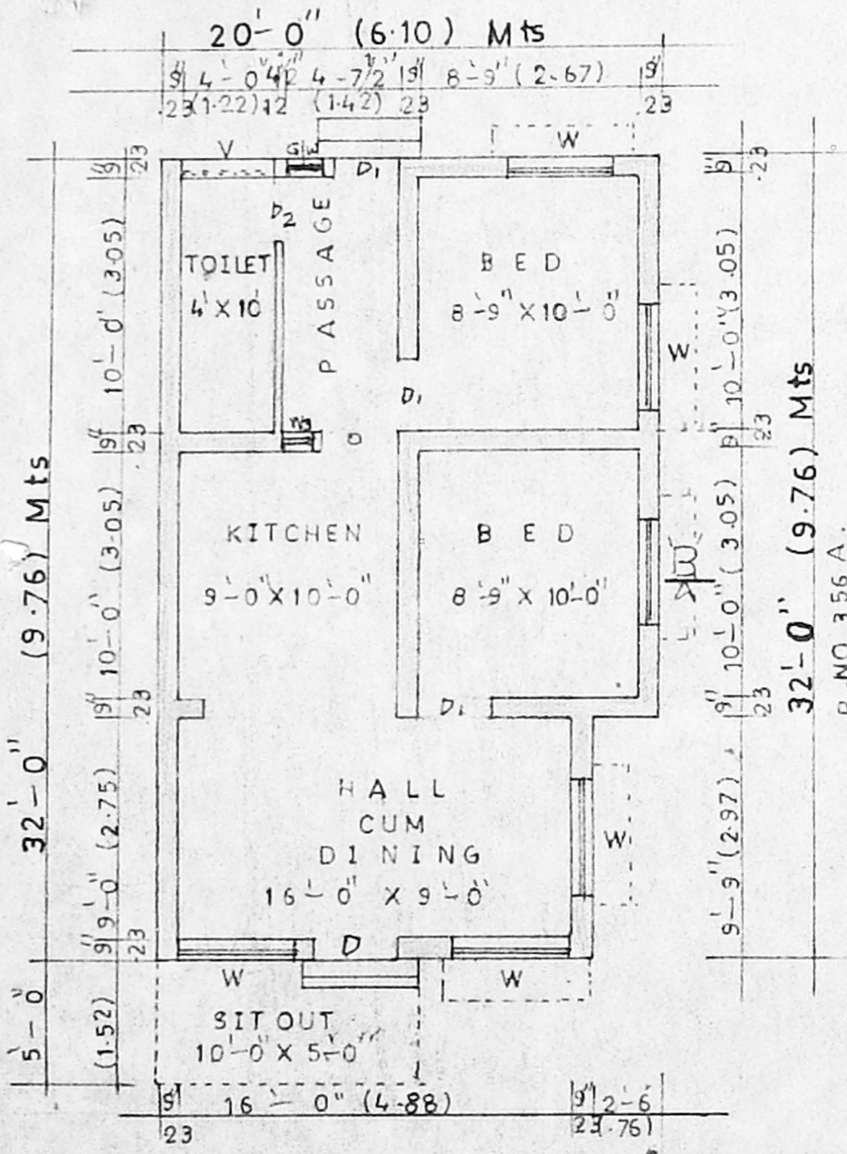


PLAN

SCALE 1:100

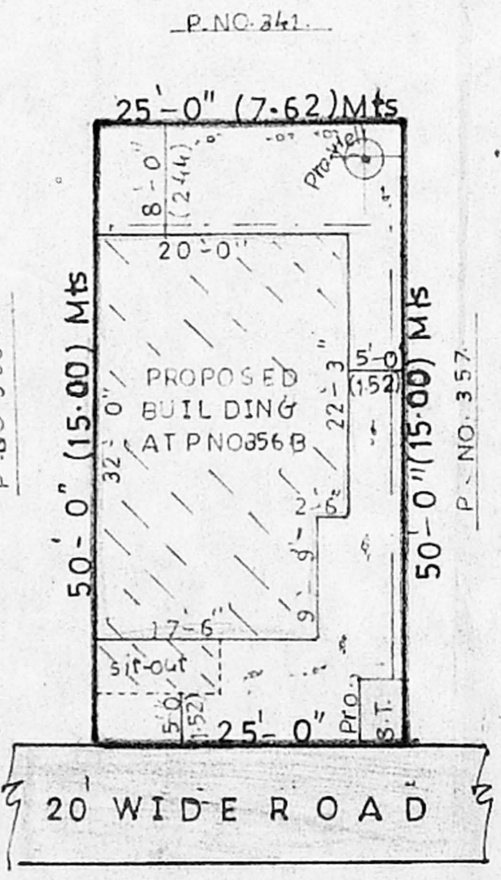


SITE PLAN

SCALE 1:200

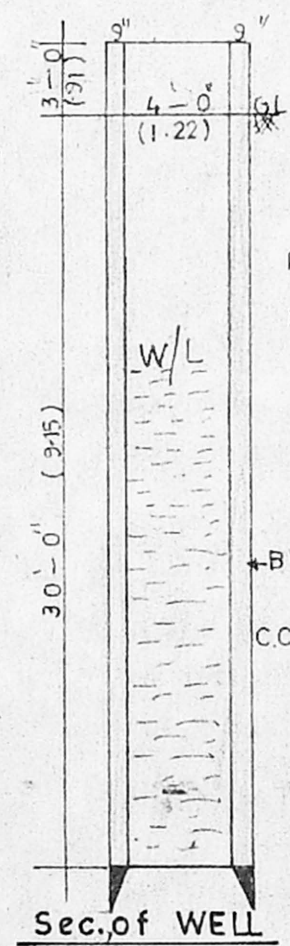


Sec. of WELL

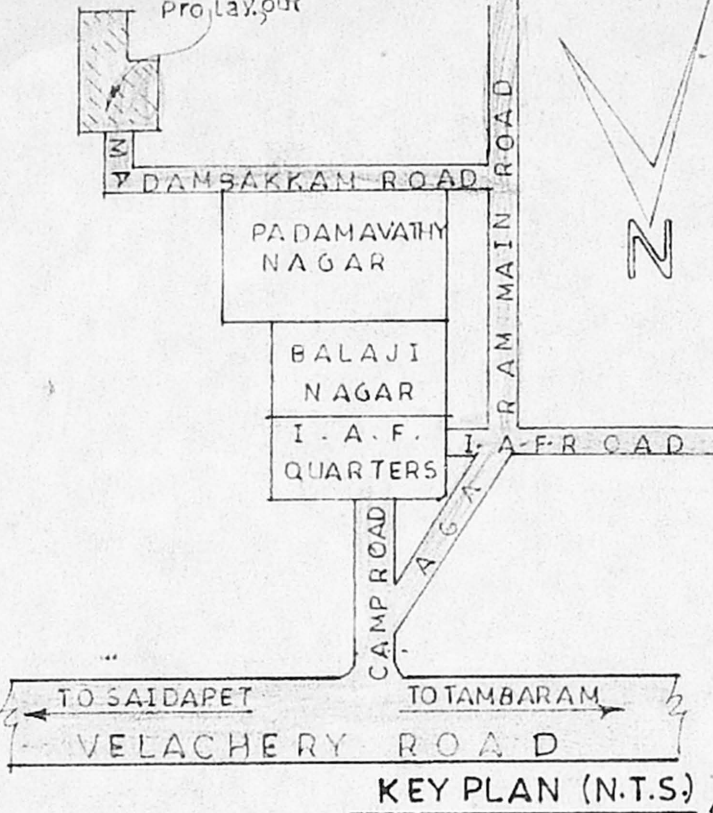

KEY PLAN (N.T.S.)

Planning Permit No. 25474
APPROVED
 SUBJECT TO THE CONDITIONS IN THIS OFFICE LETTER.
 No. AI/25300/98 Date 29/9/99
 FOR MEMBER SECRETARY
 CHENNAI METROPOLITAN
 DEVELOPMENT AUTHORITY
 CHENNAI - 600 003.

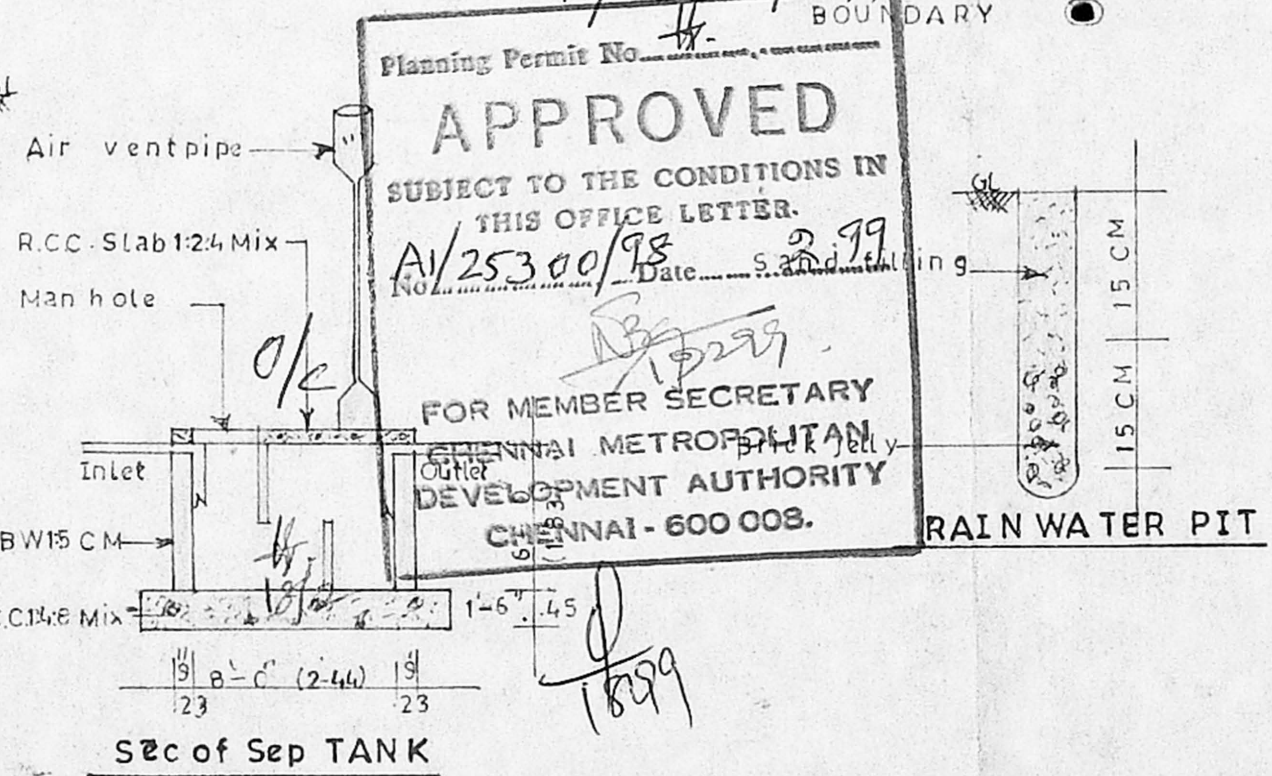

S2c of Sep TANK

PLAN SHOWING THE PROPOSED CONSTRUCTION OF A HOUSE IN S.NO.765/2, AT PLOT NO.356B, YESHWANT NAGAR, OF MADAMBAKKAM VILLAGE, TAMBARAM TALUK, KANCHEEPURAM DISTRICT.

AREA STATEMENT	Sq.ft.	Sq.mt.
PLOT AREA	1250	116
PLINTH AREA	616	57
SITOUT AREA	50	5
OPEN SPACE	584	54
F.S.I. 0.53. COVERAGE 53%.		

JOINERY	DETAILS
D - DOOR	100 X 213 CM
D ₁ - DOOR	91 X 213 "
D ₂ - DOOR	76 X 198 "
W - WINDOW	137 X 137 "
W - WINDOW	91 X 137 "
V - VENTILATOR	91 X 45 "

COLOUR INDEX

- PROPOSED ○
- D ○
- BOUNDARY ●

A. Gnanasundari

(Mrs. A. GNANASUNDARI)
 OWNER SIGNATURE

SANCTIONING AUTHORITY

P. Raghunath
 Consulting Engineer, Licensed Surveyor
 TAMBARAM & ALANDUR MUNICIPALITY
 L.No. 26/7966/89 & Dis No. 1665/90
 OFF: SREE BALAJI DESIGNS. FH: 2377226
 243, Velachery Main Road, Selsaiyur, Chennai-73

LICENCED SURVEYOR