

PLAN SHOWING THE PROPOSED DWELLING BUILDING IN S.NO. 418/2

VENKATESWARA NAGAR 3RD CROSS ST. 137. VELACHERY VILLAGE.

SCALE: 1 IN = 8 FT OR 1 CM = 1 METRE.

TOTAL EXTENT: 1197.00 SQ. FT.
G.F. AREA. 636.75 SQ. FT. F.S.I. 1.05
R.F. AREA. 636.75 SQ. FT.

JOINERY.

- D. DOOR..... 3'3" x 7'0"
- D1 DOOR 3'0" x 7'0"
- D2 DOOR 2'6" x 7'0"
- D3 DOOR 3'0" x 6'6"
- W WINDOW. 4'0" x 4'6"
- W1 WINDOW 3'6" x 4'6"
- W2 WINDOW 3'0" x 4'0"
- Y VENTILATOR 3'0" x 2'0"
- W3 WINDOW. 3'0" x 4'0"
- J JALLY.

NOTE: - PROPOSED WORK.

BOUNDARY.

ROADED LIMITS.
REVISOR'S
SCOUTING PLAN
A1/4679/98

SITE PLAN. NOT TO SCALE.

OVER HEAD TANK OF SIZE 13'6" x 7'6" x 4'0" SCIENTIFICALLY COVERED.

PARAPET WALL.

WEATHERING COURSE.

R.C.C. ROOF SLAB 4 1/2 TIC.

R.C.C. LINTAL.

R.C.C. SUNSHADE.

R.C.C. BEAM.

R.C.C. COLUMN 9' x 9'.

R.C.C. PLINTH BEAM.

BRICK WORK IN CM. 1:5.

PLASTERING WITH CM. 1:3: 1/2 TIC.


FLOORING WITH BRICK JELLY CON. IN CM. & TOP FINISHED WITH CM.

R.C.C. 1:2:4.

R.C.C. 1:4:8.

SAND FILLING.



SITE FOR PROPOSAL.

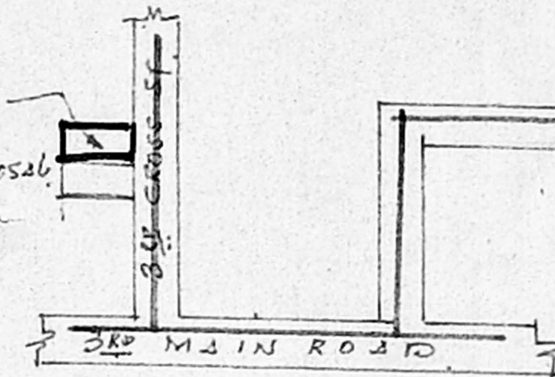

SUB-DIVISION PLAN.


R.S.NO. 418/2.

SCALE: 1 IN = 16 FT.

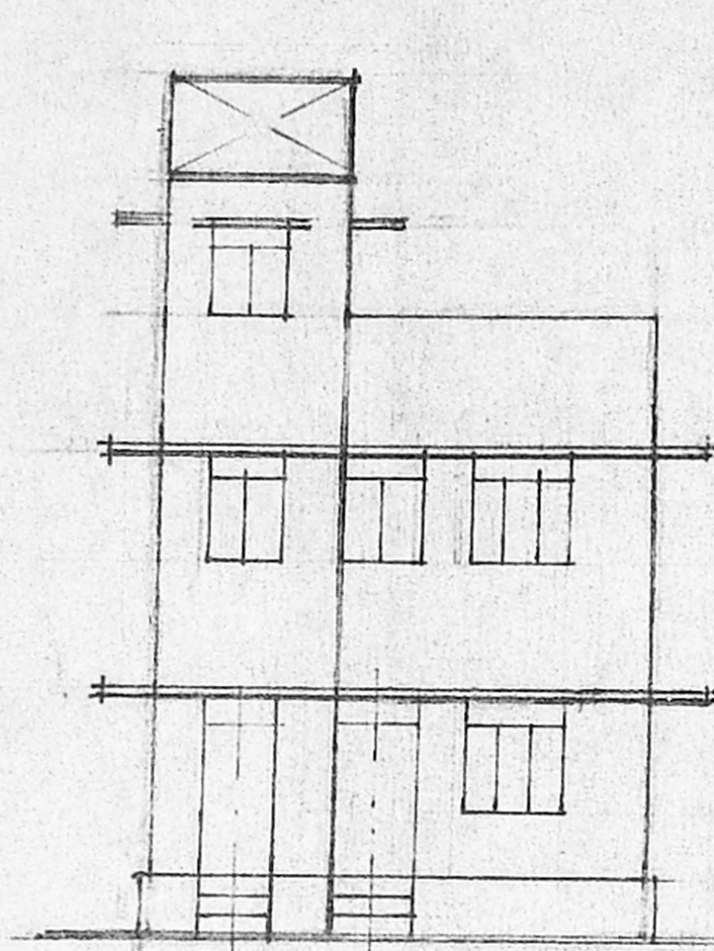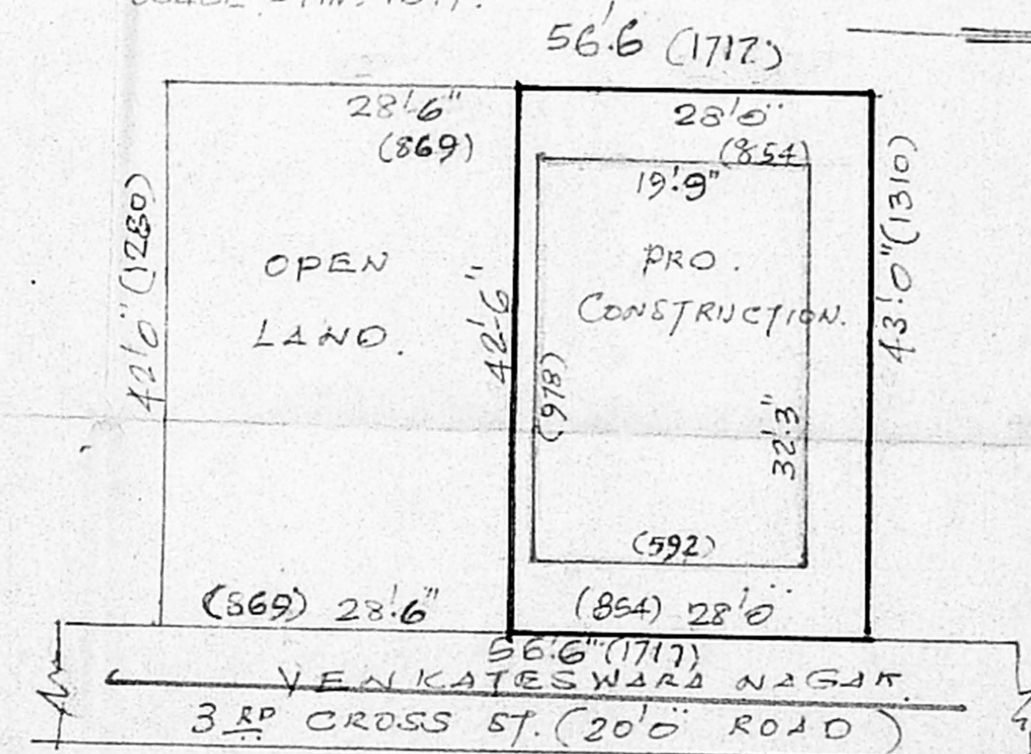


FRONT ELEVATION.


28'0" (854)

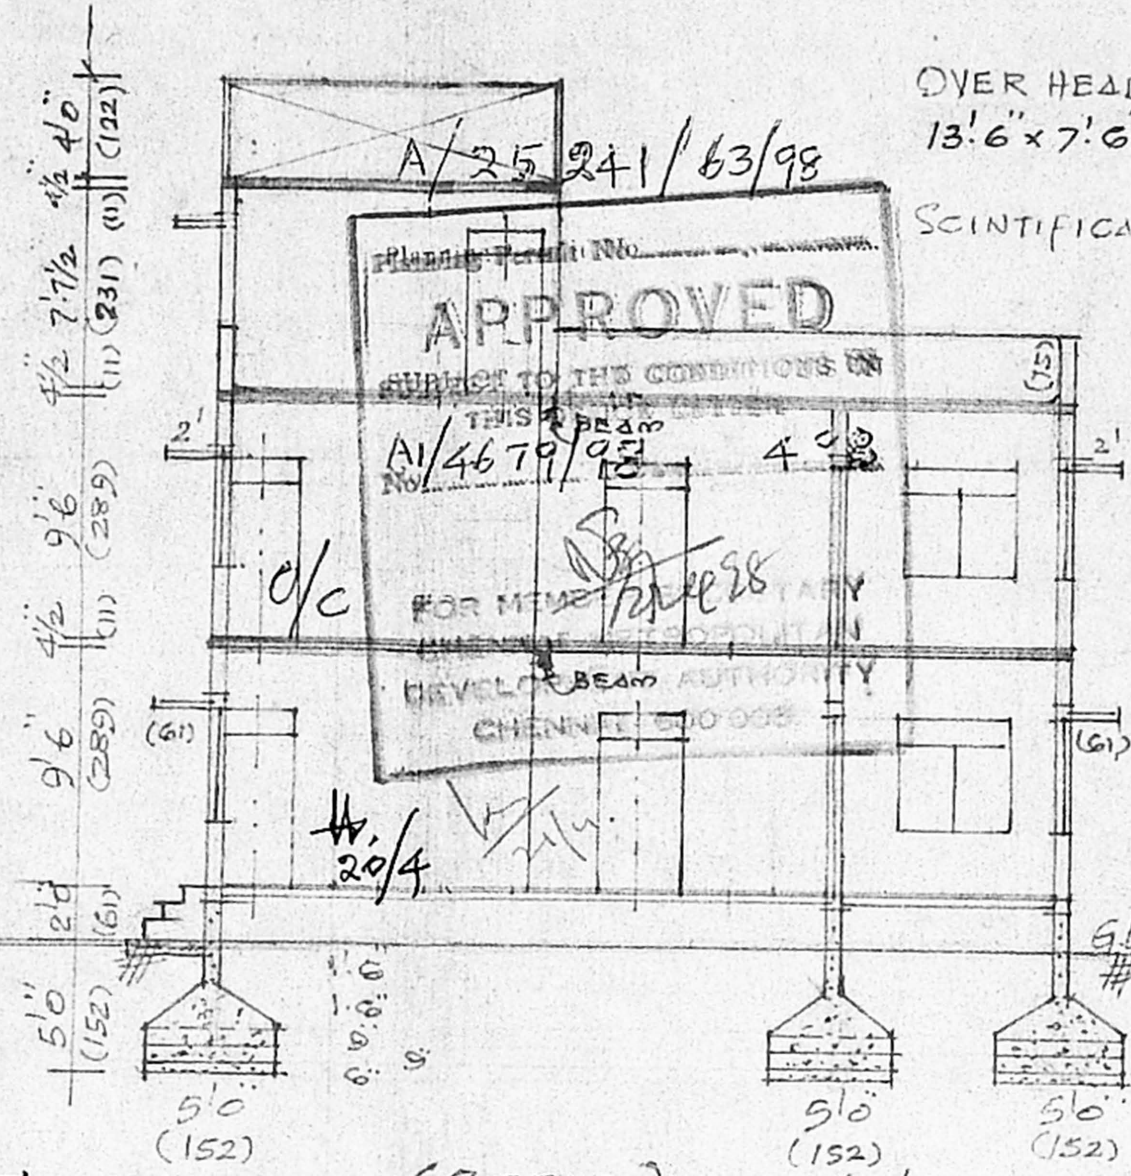


SECTION ON A-A.

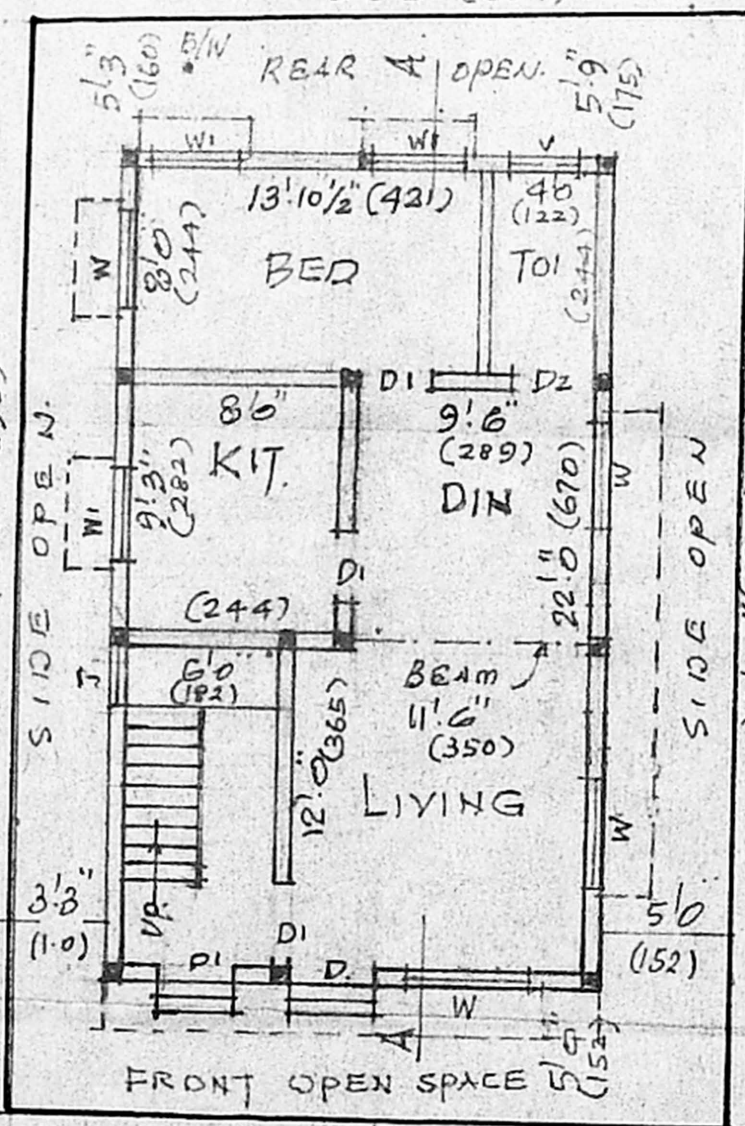

28'0" (854)

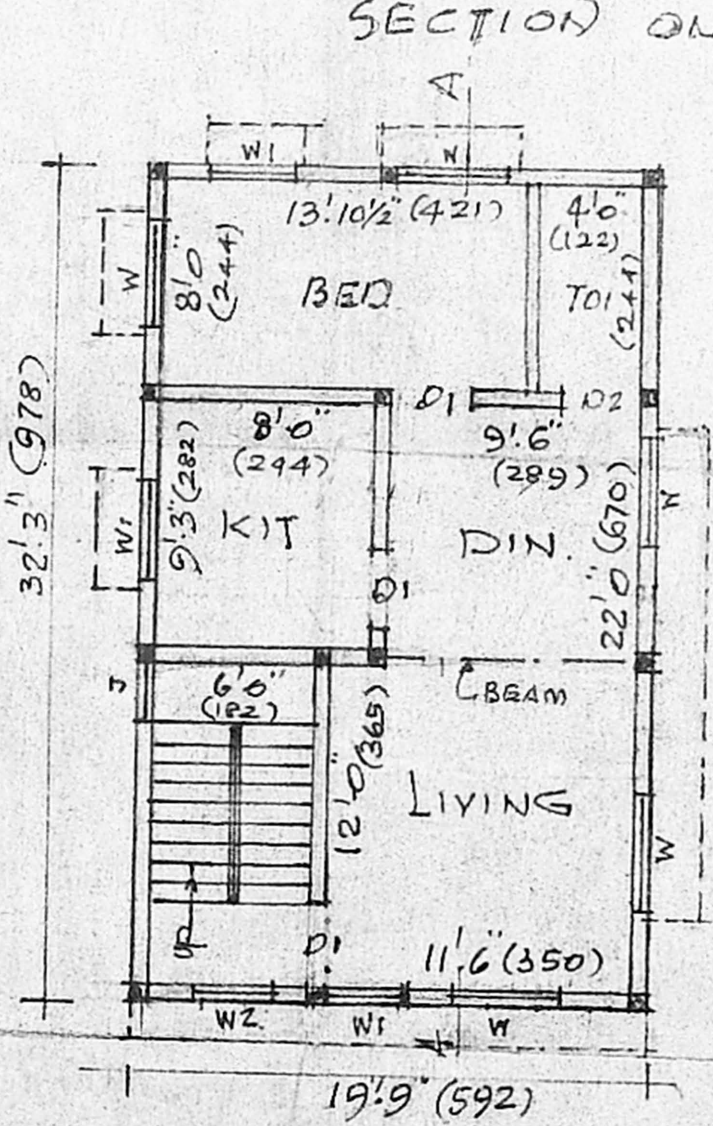

FIRST FLOOR PLAN.

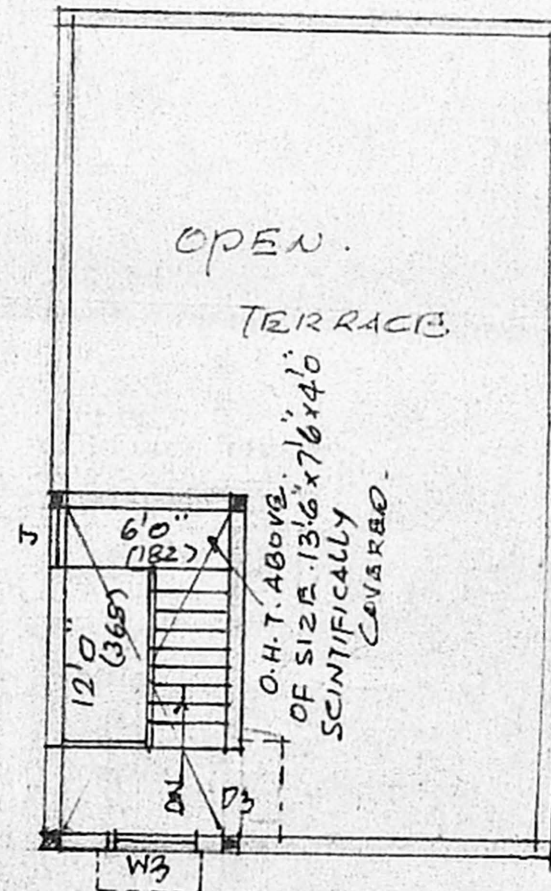

TERRACE PLAN.

V.N. 3RD CROSS STREET. (20'0" WIDE)

GROUND FLOOR PLAN.

S. ANANTHACHARI, M.I.S.E., F.I.I.R.A. (REGD) ARCHITECT & ENGINEER NO. CA 75 CLASS I. LICENSED SURVEYOR NO. RA. 25 CORPORATION OF CHENNAI. PANEL ENGINEER H.R. & C.E. DEPT. T.N. 12, VENKATARAMAN II STREET, TRIPLICANE, CHENNAI. 600005

PHONE 8550609

OWNER.

LICENSED SURVEYOR