



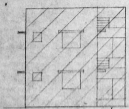


R. C. ROOF SLAB
WEATHERED JOINT

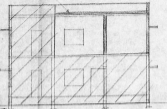


ELEVATION



SECTION AT AA

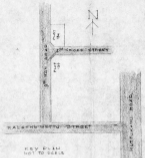


KEY PLAN
NOT TO SCALE

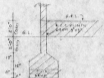


SECTION OF R.C. COLUMN
FOUNDATION SCALE 1/4"


Approved
APPROVED
SUBJECT TO THE CONDITIONS TO
THIS OFFICE LETTER.
No. *1516/1971* / *671*
**FOR MEMBER SECRETARY
CHENNAI METROPOLITAN
DEVELOPMENT AUTHORITY
CHENNAI - 600 026.**

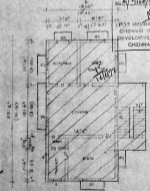


GROUND FLOOR PLAN

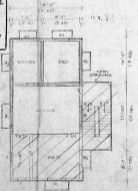

FIRST FLOOR PLAN

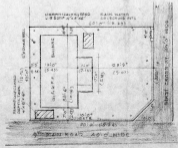

SITE PLAN. SCALE 1/16"

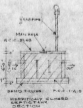

SECTION THROUGH
WINDOW SCALE 1/4"

PLAN SHOWING THE RESIDENTIAL
BUILDING EXISTING ON PART OF
C.B. REGULATIONS AND PROPOSED
ADDITION TO PART OF P.P. AT PLOT
NO. 104, SHANMUGA NESTER, 7th MAIN ROAD,
KOTTIVAKRAM, CHENNAI - 600 026/4 DIST. CHENNAI-41

SECTION AT AA, CHENNAI
DISTRICT. SCALE 1/4"

REFERENCE:
CHECK WORK WITH THE
PLANS PREPARED UNDER NO. 1071,
1072 & 1073 UNDER DRAW. S. 3
AND WITH CH-1118-43-10

SCHEDULE OF WORKS:
R.C. T.W. COLUMN 21'0" x 21'0"
R.C. T.W. COLUMN 18'0" x 18'0"
R.C. T.W. COLUMN 12'0" x 12'0"
R.C. T.W. COLUMN 12'0" x 12'0"
R.C. T.W. COLUMN 12'0" x 12'0"
R.C. T.W. COLUMN 12'0" x 12'0"

COLOR INDEX:

- PROPOSED
- ROAD
- BOUNDARY

AREA STATEMENT
AREA OF PLOT 241.00 SQ. FT.
AREA OF B.P. 4.00 SQ. FT.
TOTAL AREA OF BUILDING 104.00 SQ. FT.
PLOT COVERED 22.81%
S.S.I. G-54

Indraprasanna
OWNER

W. S. S.
LICENSED SURVEYOR
K. S. Rajagopal, I.C.E.
CONSULTING CIVIL ENGINEER
LICENSED SURVEYOR
CORPORATION BUILDING,
84 SOUTH MAIN STREET
TRICHY, TAMIL NADU
MADRAS-620 001