




FRONT ELEVATION

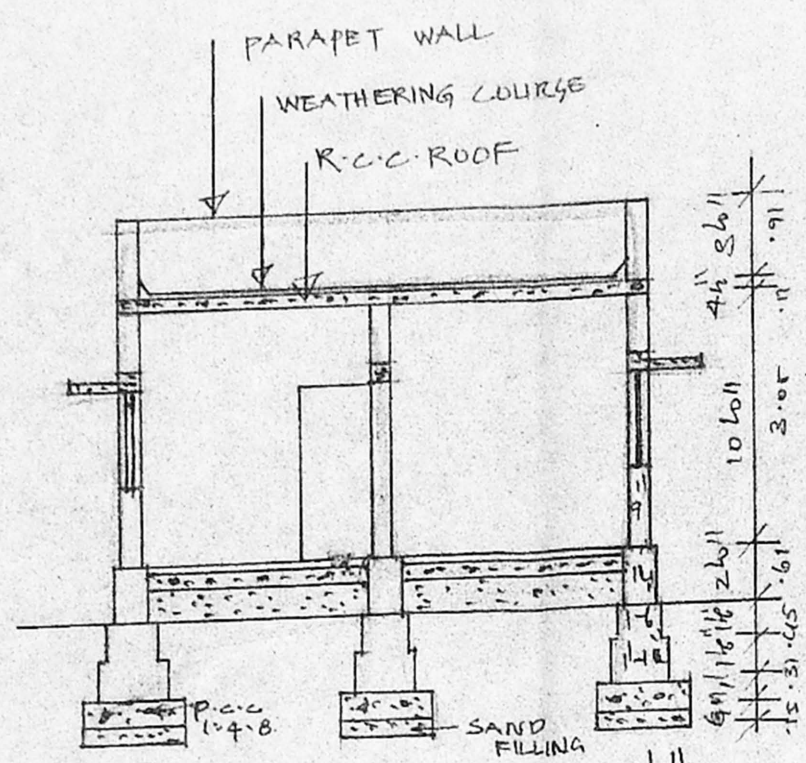


SECTION AA

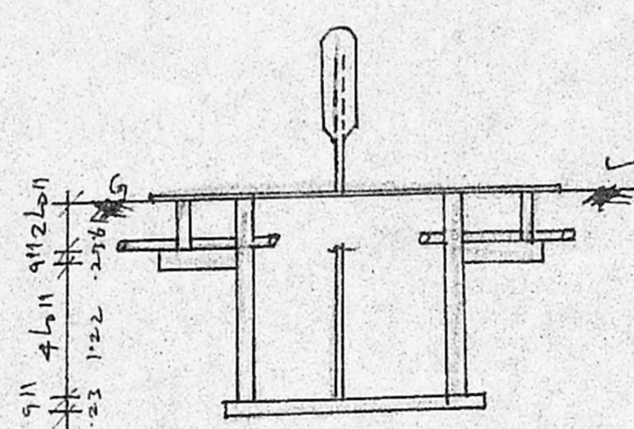

SECTION

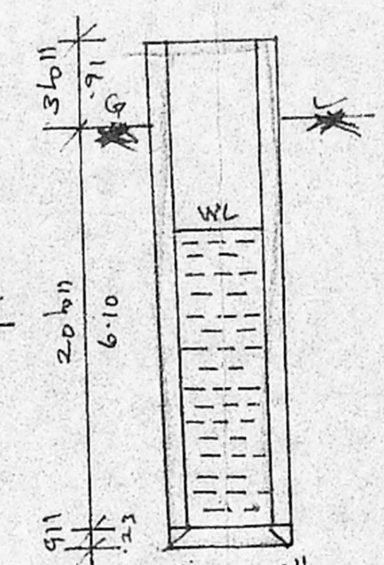


4-Ø WELL

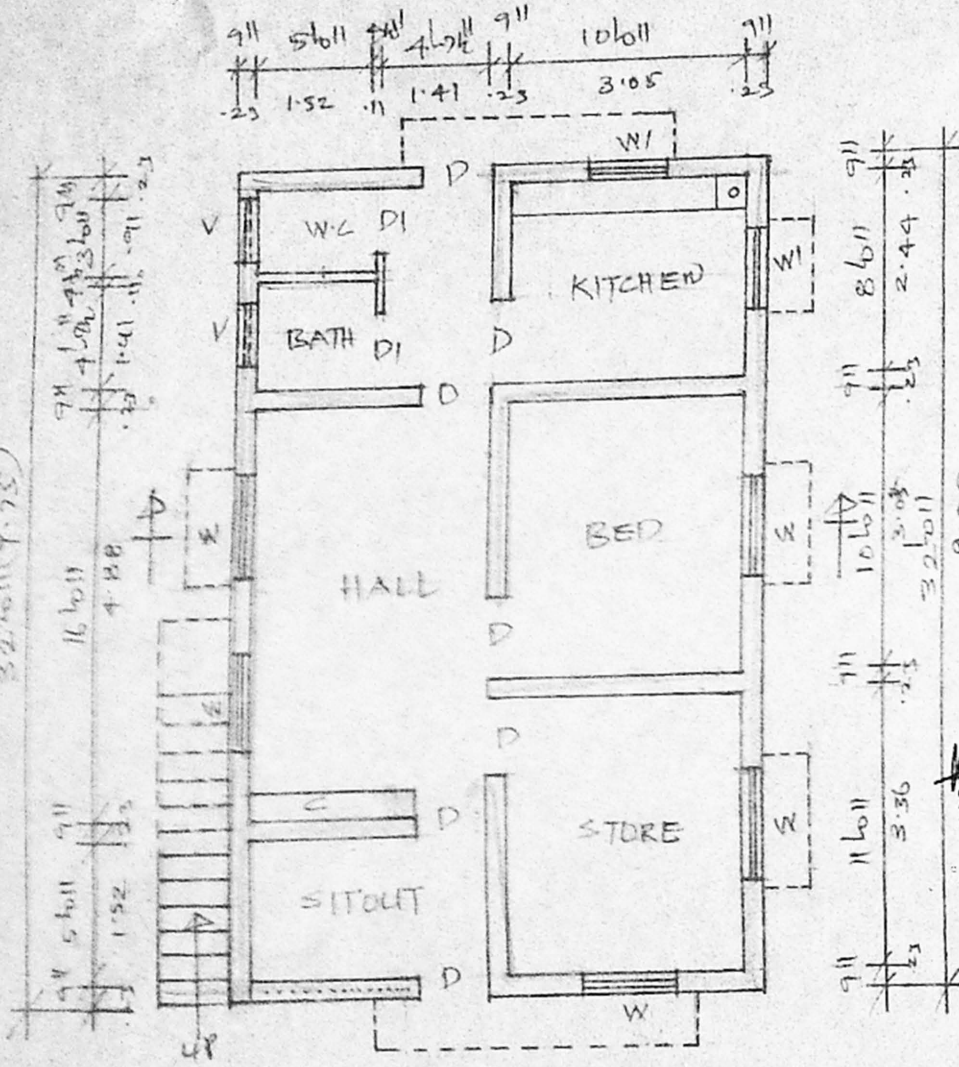

PLAN

A/25269/91/98
 Planning Permit No. ...
APPROVED
 SUBJECT TO THE CONDITIONS IN THIS OFFICE LETTER
 No. A/7648/98 Date 5.98
 FOR MEMBER SECRETARY
 CHENNAI METROPOLITAN
 DEVELOPMENT AUTHORITY
 CHENNAI - 600 003.

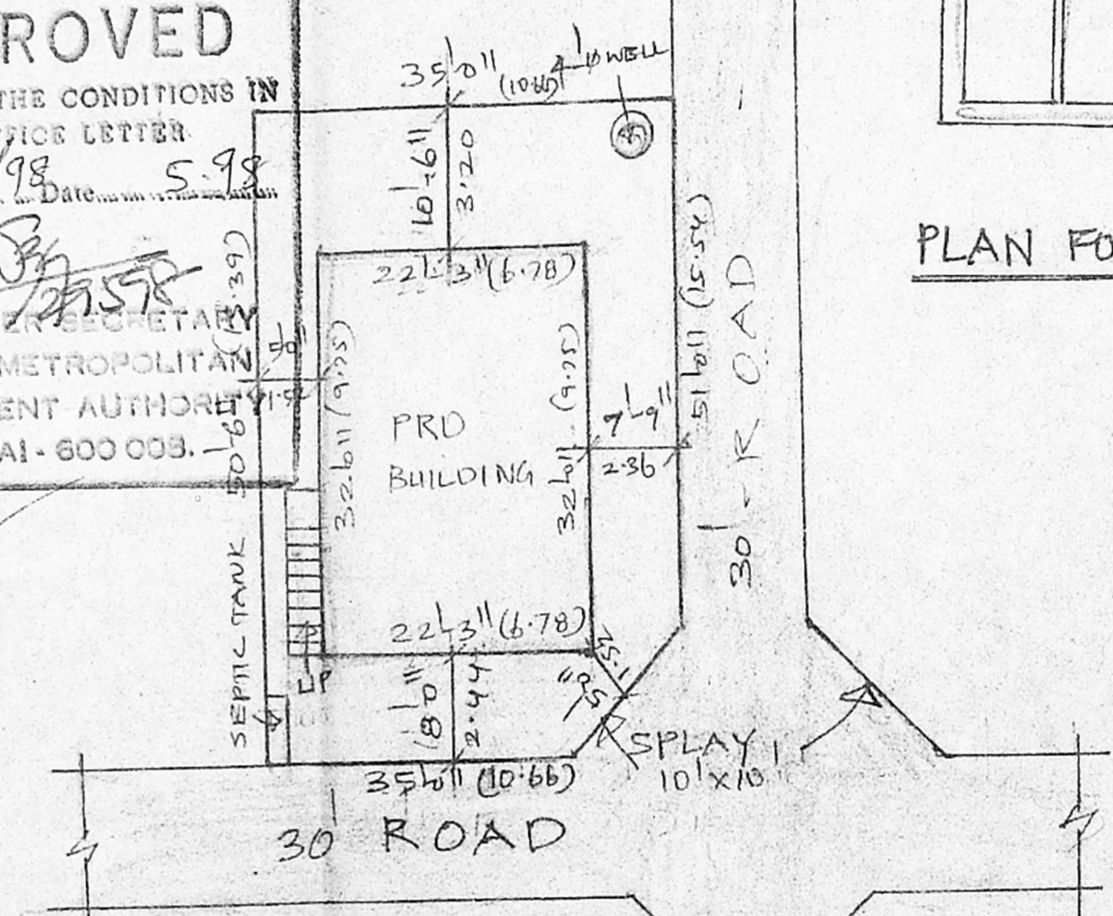

SITE PLAN
 SCALE: 1" = 16' (1:200)

PLAN FOR SEPTIC TANK.

LAY OUT APPROVED P.P.D NO. 43/90
 L.O
 VIDE LETTER NO. L/3767/90
 DATE: 7.3.90

JOINERIES

- D DOOR 36" x 66" (91 x 1.97)
- D DOOR 26" x 66" (.76 x 1.97)
- W WINDOW 46" x 46" (1.22 x 1.37)
- WI WINDOW 36" x 36" (.91 x .91)
- V VENTILATOR 26" x 16" (.61 x .45)

PLAN SHOWING THE PROPOSED CONSTRUCTION OF THE RESIDENTIAL BUILDING IN S. NO. 3/2B, NEW S. NO. 3/2B1, OF SENTHIL NAGAR AT MUDICHUR VILLAGE, TAMBARAM TALUK, KANCHIPURAM DISTRICT.
 SCALE: 1" = 8' 0" (1:100)

- PROPOSED
- ROAD
- SITE BOUNDARY

PLOT AREA:- 1776 SQFT (165m²)
 BUILTUP AREA:- 712 SQFT (66m²)
 COVERAGE: 40%
 F.S.I:- 0.40

R. Mohan Rao
 OWNER

R. Mohan Rao
 Phone: 4340782
 LICENSED SURVEYOR
 CORPORATION OF CHENNAI
 REG NO: 80
 AMBATTUR TOWNSHIP
 ALANDUR MUNICIPALITY
 CONSULTING ENGINEER
 OFFICE: 15, MADLEY ROAD
 LIC. NO. 15/1990