

PLAN SHOWING THE PROPOSED CONSTRUCTION OF A RESIDENTIAL BUILDING IN PLOT NO 37 PT
AT 20-0 ROAD IN RS NO. 316/1 (316/38 AS PER PATTI) VELACHERY VILLAGE GUINDY-MAMBALAM TALUK

MADRAS-600042


SCALE: 1 INCH = 8'-0" / 100

AREA DETAIL


AREA OF PLOT 1705 SQ.Ft 158.39 SQ-MTR
AREA OF GROUND FLOOR 727.5 SQ.Ft 67.58 SQ-MTR
AREA OF FIRST FLOOR 727.5 SQ.Ft 67.58 SQ-MTR
AREA OF STAIR CASE 45 SQ.Ft 4.2 SQ-MTR
PLOT COVERAGE 45.33%
F-S-10-8 78

JOINERY DETAIL


D: C.W. DOOR PANELED 3-3 x 7-0"
D₁: C.W. DOOR PANELED 3-0 x 7-0"
D₂: C.W. DOOR PANELED 2-6 x 7-0"
W: C.W. WINDOW -DO- 6-0 x 4-6"
W₁: C.W. WINDOW -PO- 4-0 x 4-6"
V: R.C.C. VENTILATOR 2-6 x 2-0"

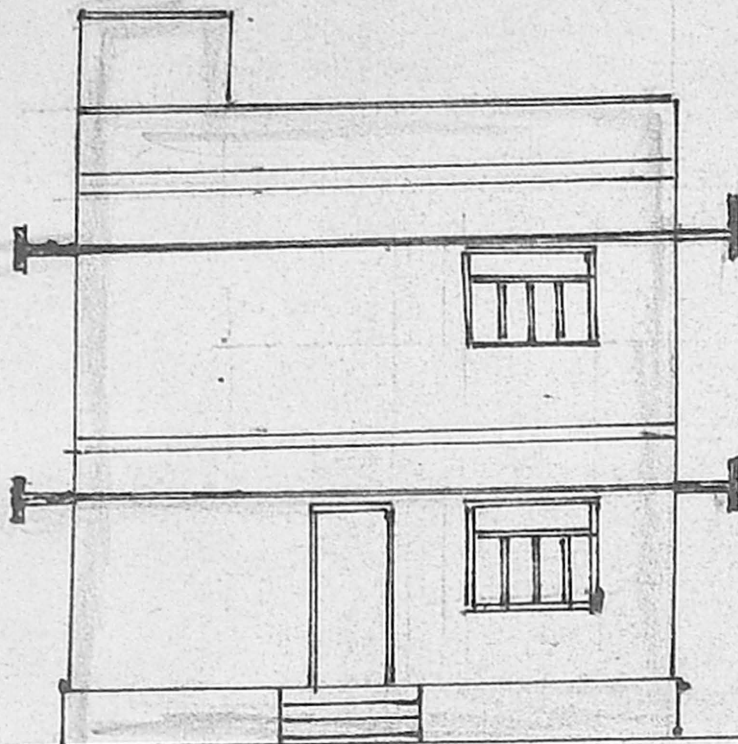

FRONT ELEVATION

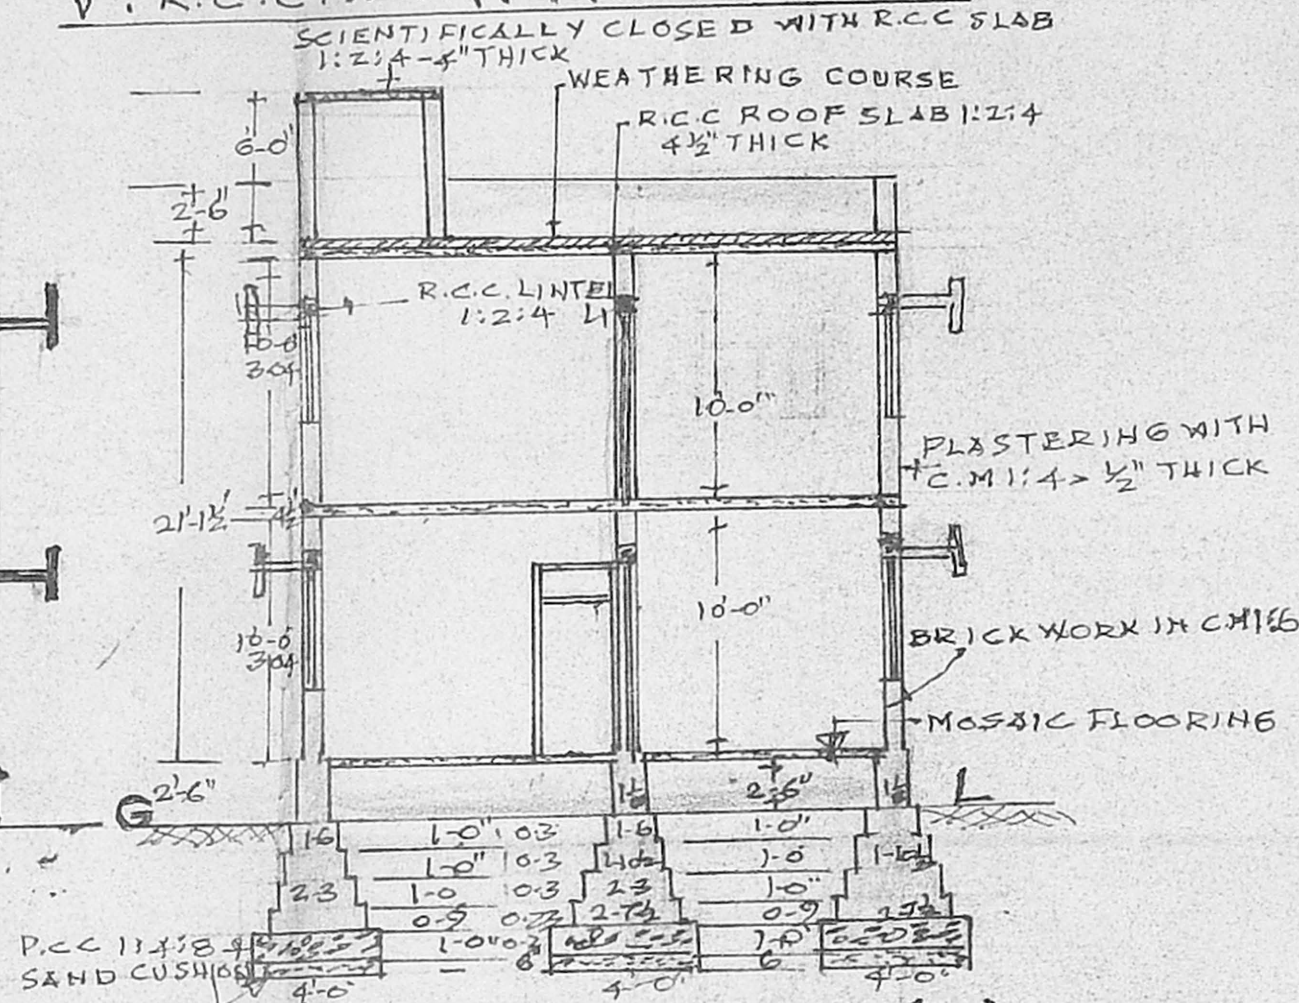


CROSS SECTION ON 'AB'

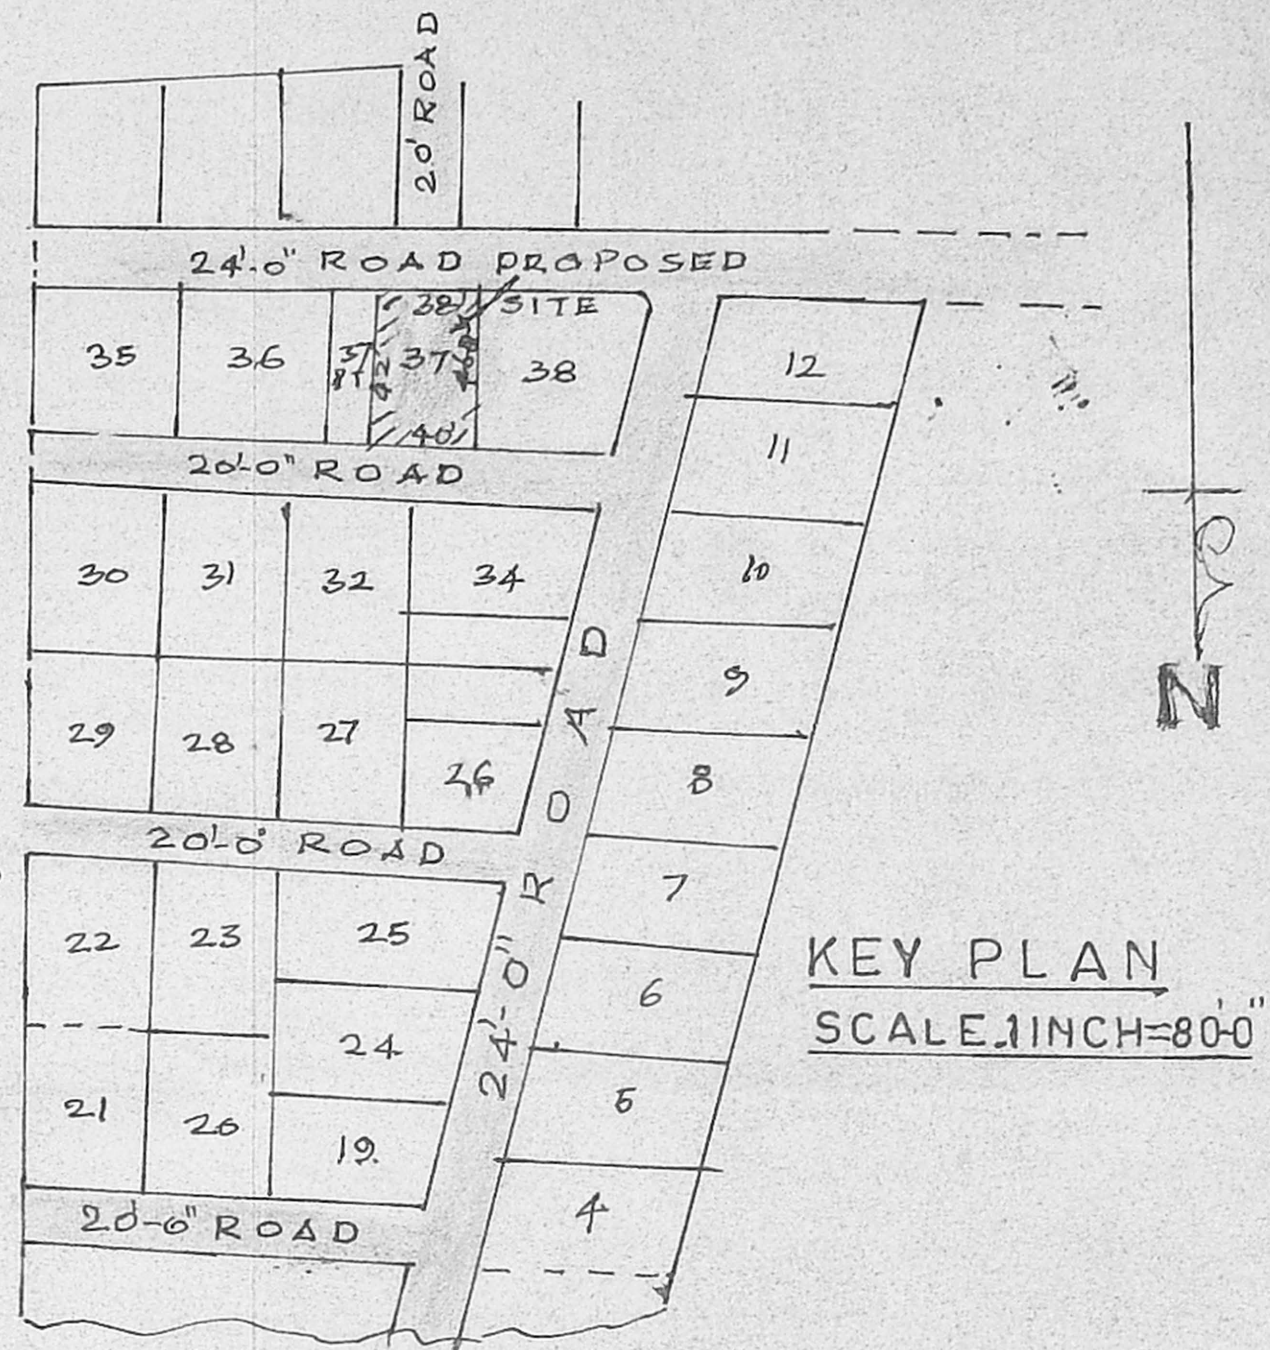

KEY PLAN
SCALE: 1 INCH = 80'-0"


Planning Permit No.
APPROVED
SUBJECT TO THE CONDITIONS IN
THIS OFFICE LETTER
No. A/111/98 Date: 7.98
FOR MEMBER SECRETARY
CHENNAI METROPOLITAN
DEVELOPMENT AUTHORITY
CHENNAI - 600 003.

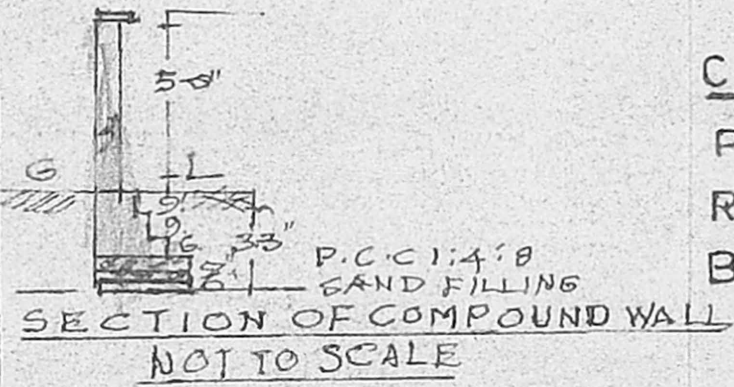


SECTION OF COMPOUND WALL
NOT TO SCALE

COLOUR INDEX


PROPOSED WORK
ROADS
BOUNDARY LINE OF PLOT

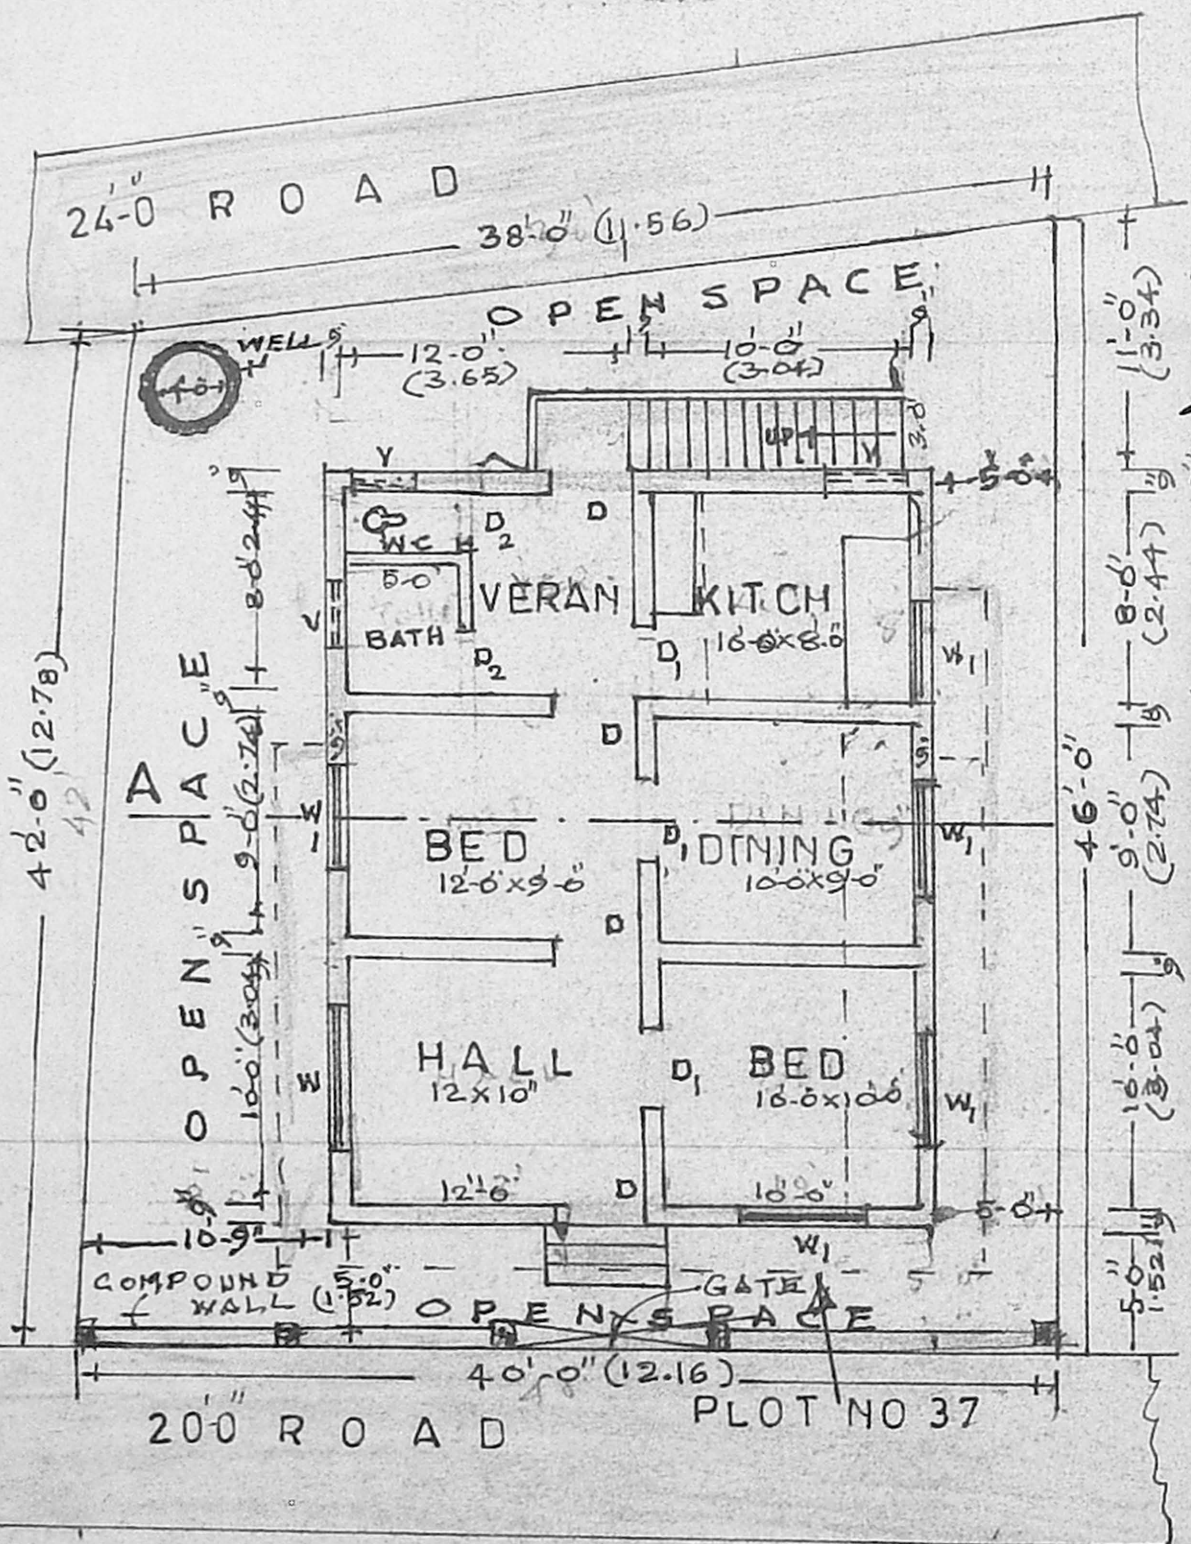


SITE PLAN CUM GROUND FLOOR PLAN

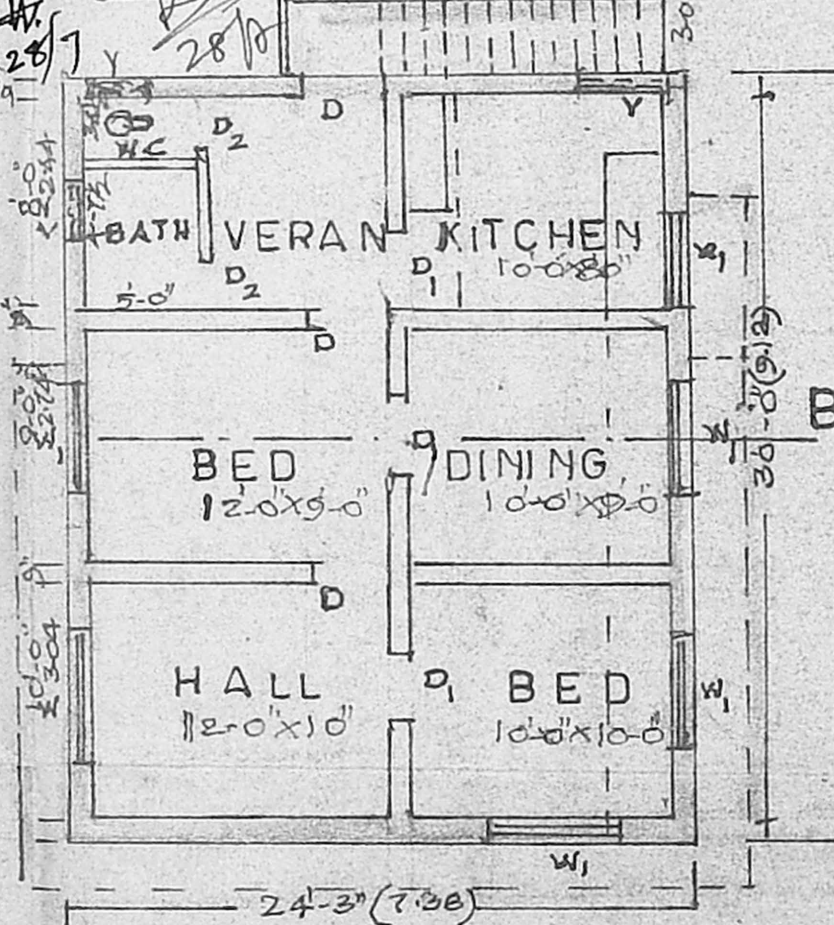

FIRST FLOOR PLAN

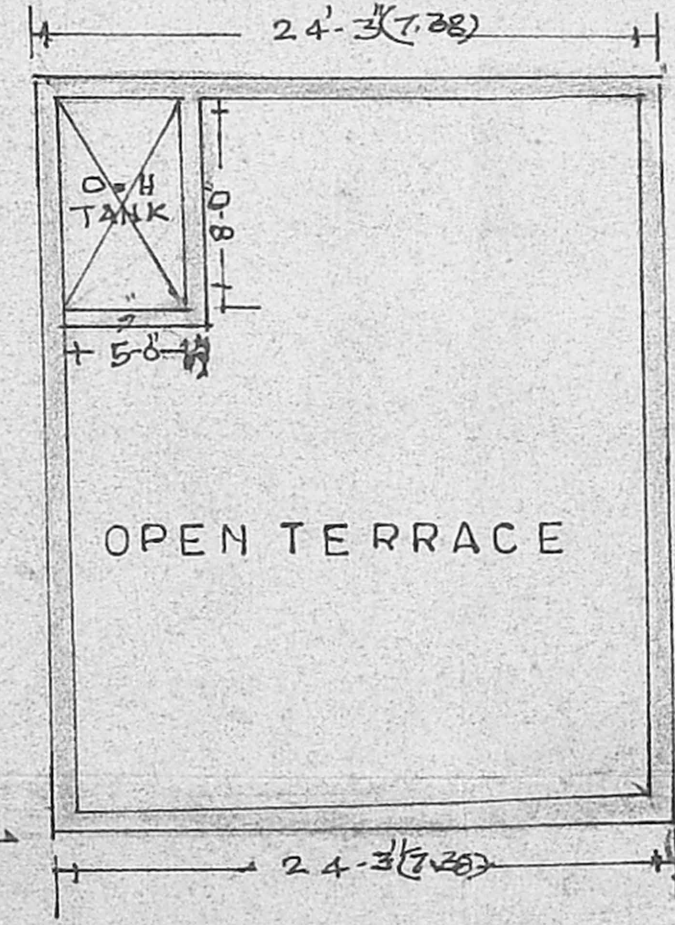

OPEN TERRACE PLAN

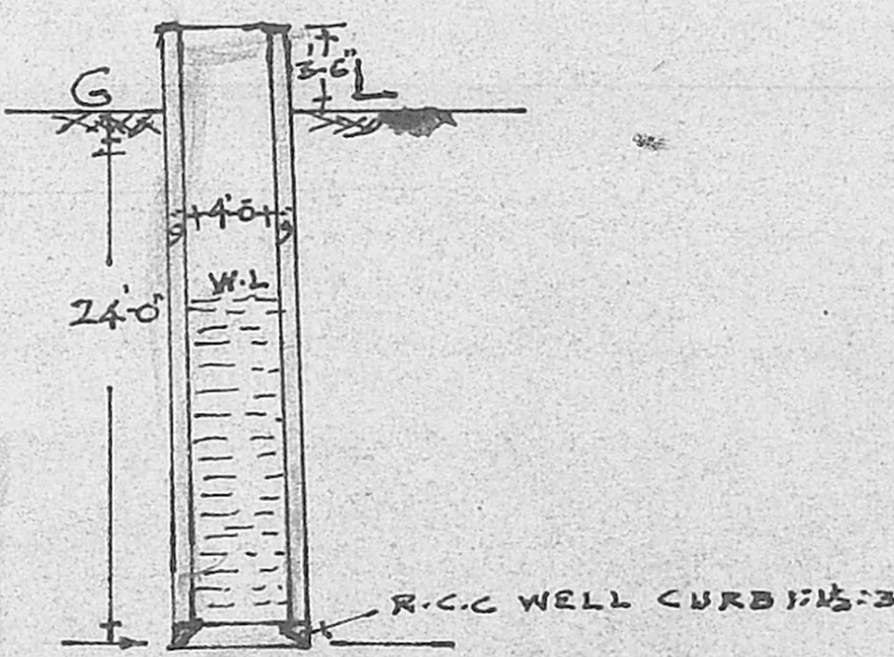

SECTION OF WELL
NOT TO SCALE

S. Rajarathnam
OWNER

S. Rajarathnam
S. RAJARATHNAM, L.C.E., D. (PH. Eng)
Rtd. EXECUTIVE ENGINEER
M. M. W. S. S. BOARD
LICENSED SURVEYOR CLASS I No. 438
CONSULTING ENGINEER
No. 74, MOTI BAZAR STREET,
FORT. ST. GEORGE, MADRAS - 600 009.
LICENSED SURVEYOR