
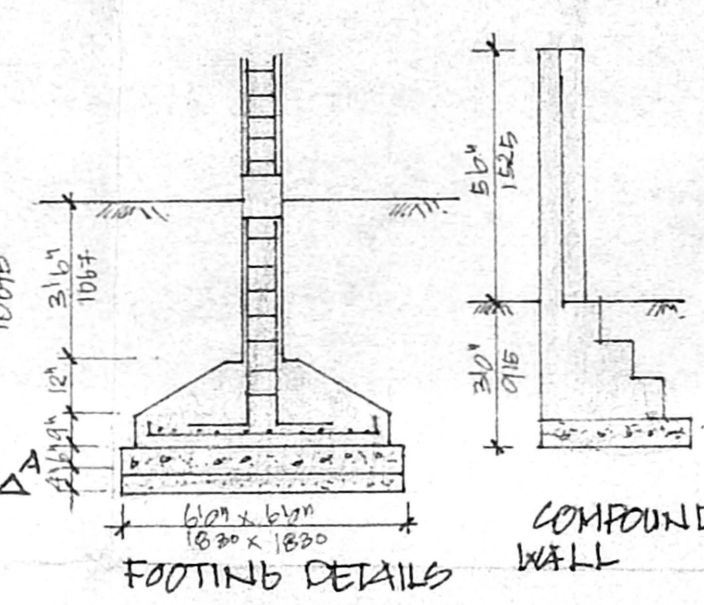
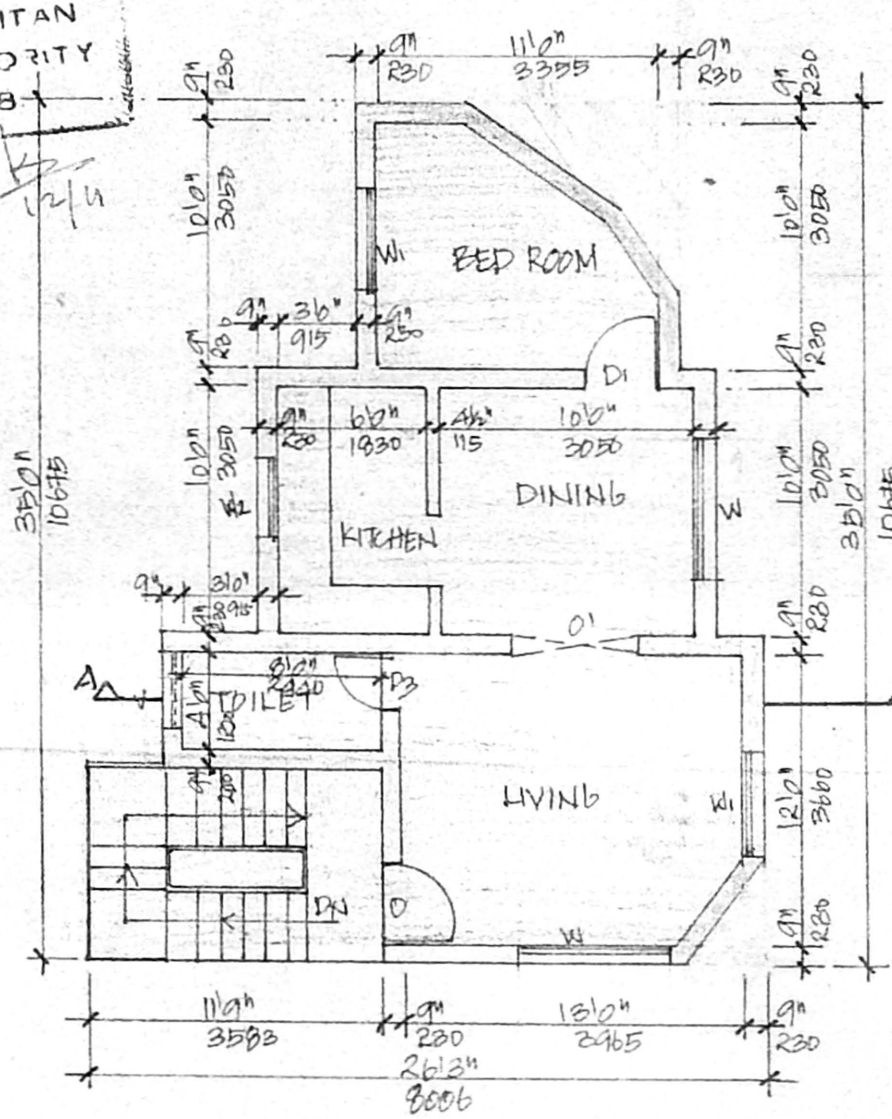


Planning Permit No. A/25416/238/98
APPROVED
 SUBJECT TO THE CONDITIONS IN THIS OFFICE LETTER
 No. A2/19925/11-98 Date: 11-98
 FOR MEMBER SECRETARY
 CHENNAI METROPOLITAN
 DEVELOPMENT AUTHORITY
 CHENNAI - 600 008

ELEVATION

SECTION ON 'AA'

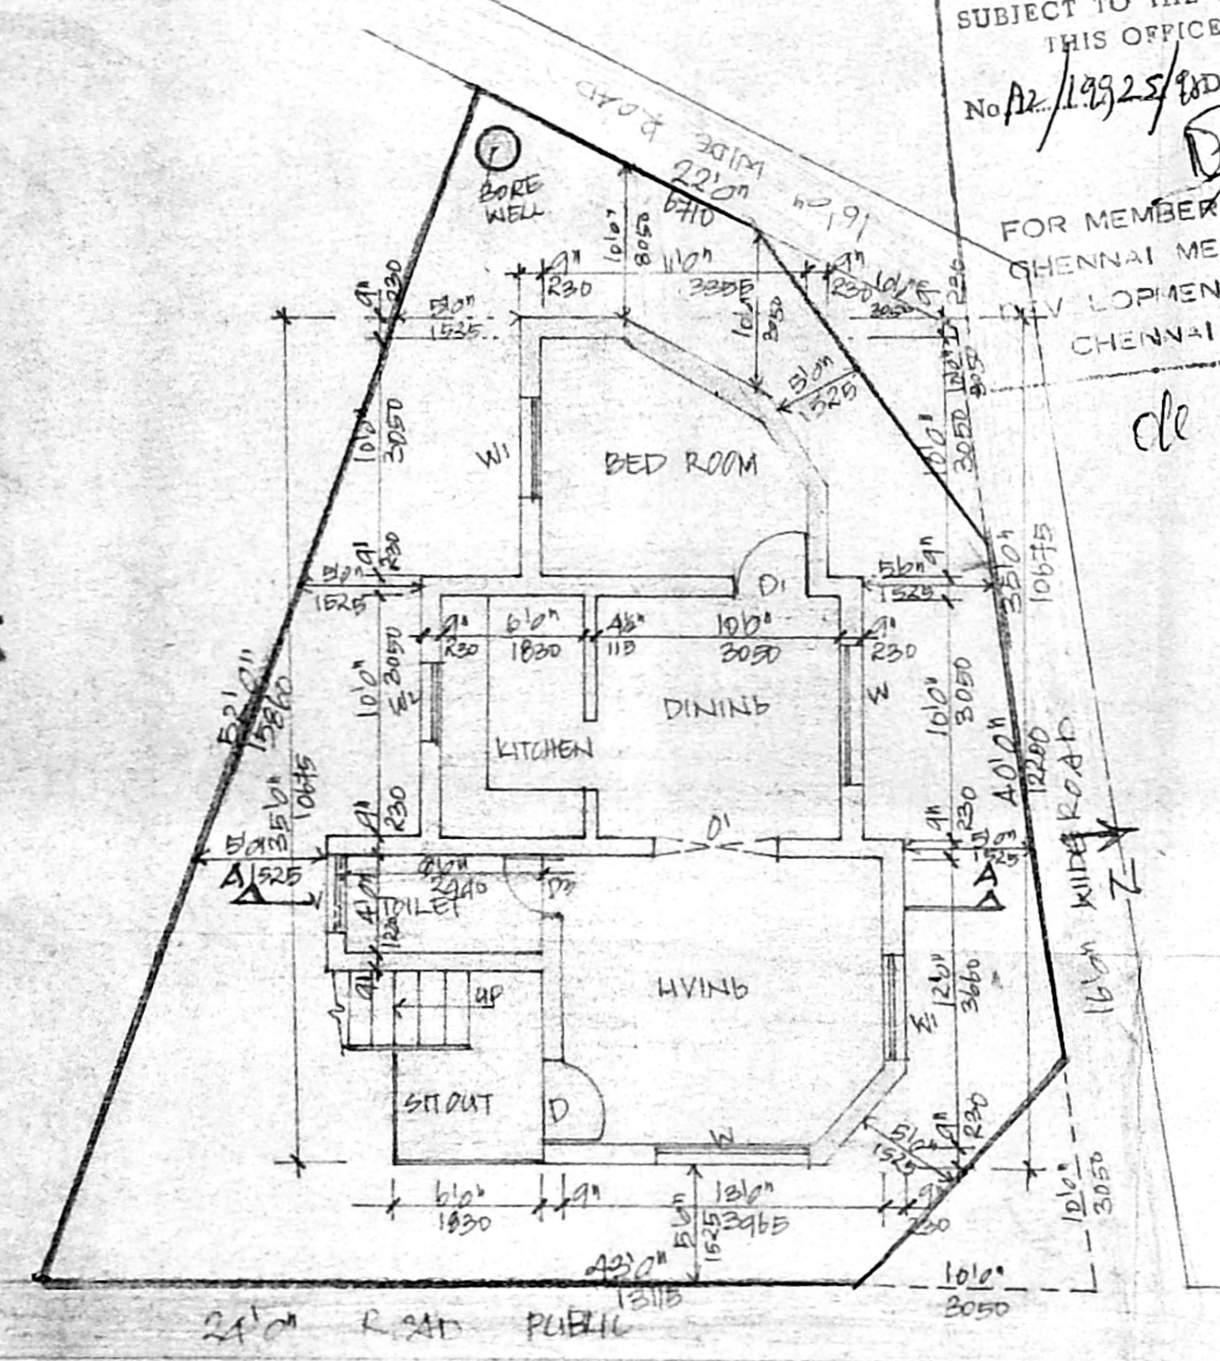

SITE cum GROUND FLOOR PLAN

FIRST FLOOR PLAN

PROPOSED RESIDENCE AT
 SURVEY NO: 77/3, BAIMASH
 NO: 42, OF KOLATHUR VILLAGE.
 PLOT NO: 65, PERAMBUR-
 PARASAIWAKKAM TALUK,
 CHENNAI - 99.

SPECIFICATIONS		SCHEDULE OF JOINERY	
1. R.C.C. FOOTING FOUNDATION		TYPE	DESCRIPTION
2. PLINTH BEAM PROVIDED AT PLINTH LEVEL		D	TEAK WOOD DOOR
3. MOSAIC FLOORING		D1	- DO -
4. BRICK WORK IN 1:5 BASEMENT AND SUPER STRUCTURE.		D2	- DO -
5. R.C.C. LINTELS OVER OPENINGS		D3	- DO -
6. ALL R.C.C. WORKS IN C.M. 1:2:4		W	GLAZED WINDOW
7. ALL P.C.C. WORKS IN C.M. 1:4:8		W1	- DO -
8. PAINTED WITH CEMENT PAINT.		W2	- DO -
9. PLASTERED WITH CEMENT PLASTER		V	VENTILATOR
10. WEATHERING COURSE WITH PROPER SLOPE.		O	ARCH OPENING
AREA STATEMENTS.		COLOUR INDEX.	
GROUND FLOOR.	670.00 SPT 62.27 M ²	PROPOSED	
FIRST FLOOR	670.00 SPT 62.27 M ²	ROAD	
TOTAL	1340.00 SPT 124.54 M ²	PLOT BOUNDARY	
PLOT EXTENT.	1457 - SPT	 N. R. A. NAVAMANEER B. Arch., M.C.S., A.I.C. CLASS I LICENCED SURVEYOR CORPORATION OF MADRAS REG NO 1606 90 25, GOPAL NA CHEN STR.	
PLOT COVERAGE :	46% F.S.I. 0.92		
OWNER.		SURVEYOR.	