



PLAN SHOWING THE PROPOSED RESIDENTIAL BUILDING AT DOOR NO. 1/226, GANDHI NAGAR S.NO. 106/2A4, 19, NADUKUTHAGAI VILLAGE, POONAMALLEE TALUK. SCALE 1"=8'-0" 1cm:1m. NAME OF OWNER: MY. K. JAYA KUMAR

SPECIFICATIONS
 FOUNDATION: RCC COLUMN 9"x9" 6'-0" DEEP WITH SUITABLE REINFORCEMENTS.
 SUPERSTRUCTURE: B.W. WITH C.M 1:6.
 ROOFING: RCC ROOF SLAB 4 1/2" TH AS PER MDS.
 FLOORING: BJC WITH L.M 1:2:5, 4" TH.
 FINISHED WITH C.M 1:3, 3/4" TH. ALL WOOD WORK OF BEST SEASONED C-WOOD
JOINERY
 D: DOOR 3'-6" x 7'-0" 1.05 x 2.1m
 D2: DOOR 2'-6" x 6'-6" .75 x 2m
 W1: WINDOW 3'-0" x 4'-0" .91 x 1.22
 D1: DOOR 3'-0" x 7'-0" .91 x 2.1m
 W: WINDOW 4'-0" x 5'-0" 1.22 x 1.51
 V: VENTILATOR 2'-0" x 3'-0" .61 x .91

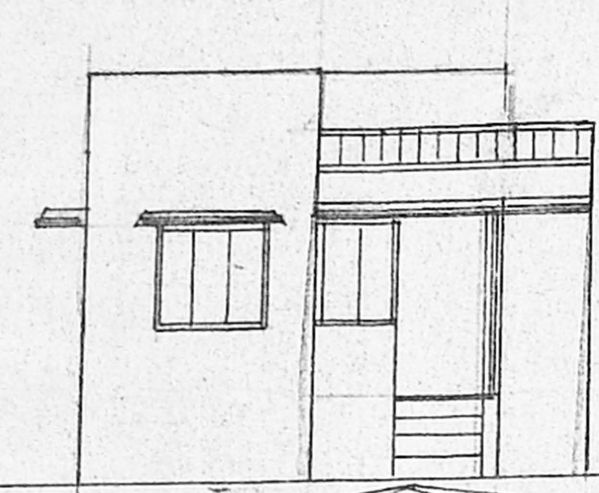


ELEVATION

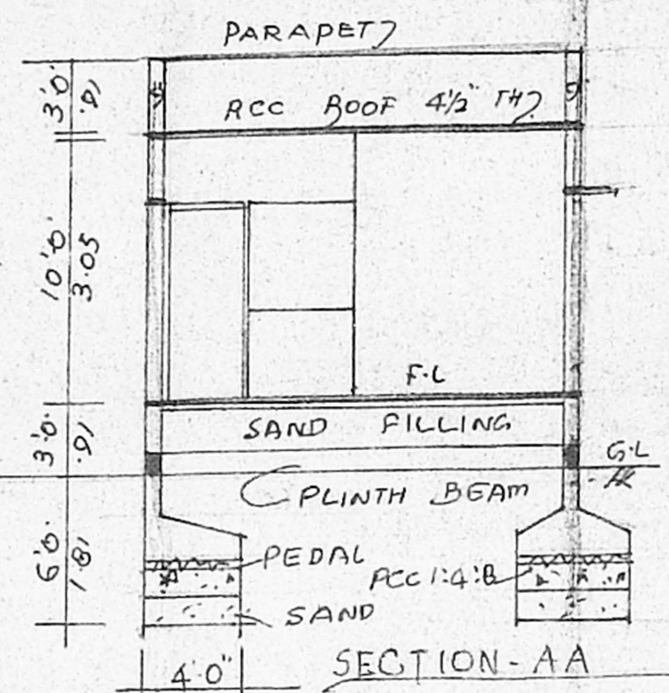


SECTION-AA

Planning Permit No. A/25243/65/98
APPROVED
 TO THE CONDITIONS IN THIS OFFICE LETTER.
 No. 2566/98 Date: 4-9-98
 SECRETARY
 CHENNAI METROPOLITAN CORPORATION
 DEVELOPMENT AUTHORITY
 CHENNAI - 600 003.


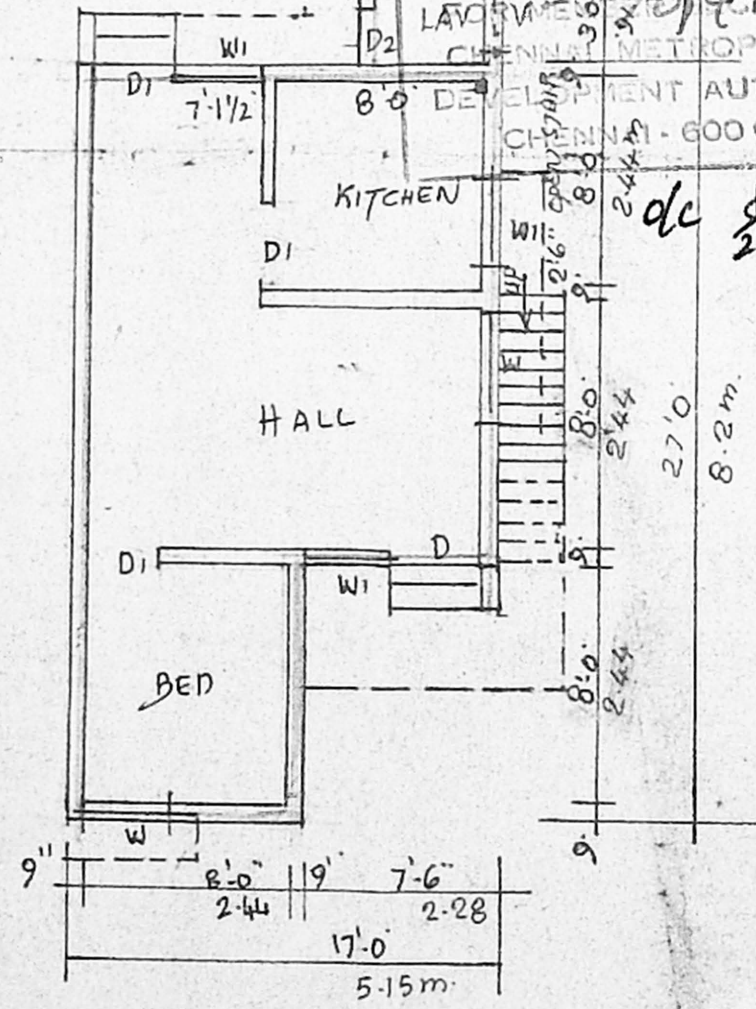


PLAN


LAND 1572 SQ.FT.
 PRO GROUND FLOOR AREA 443 SQ.FT.
 COVERAGE 28%.
 F.S.I 0.28

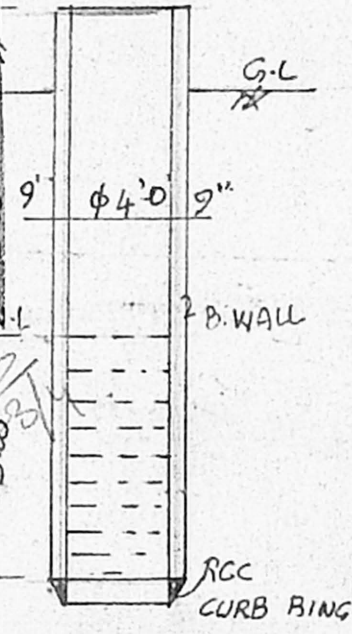


SECTION OF WELL

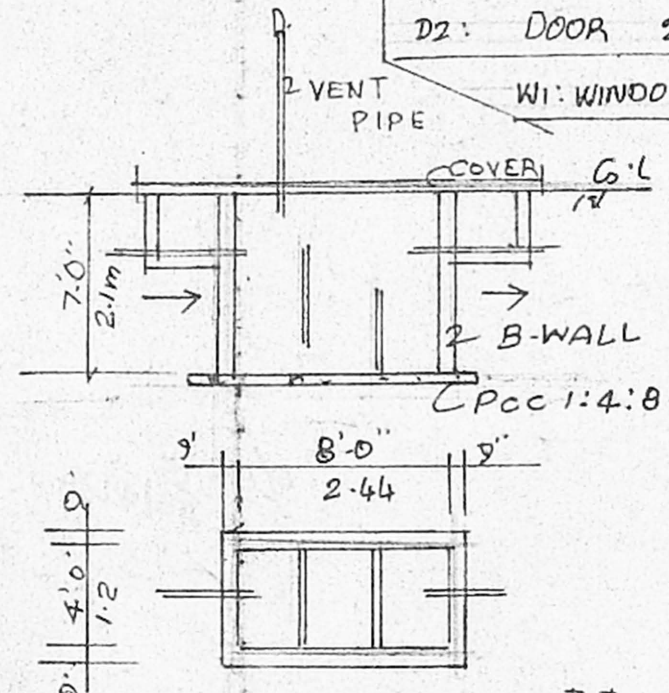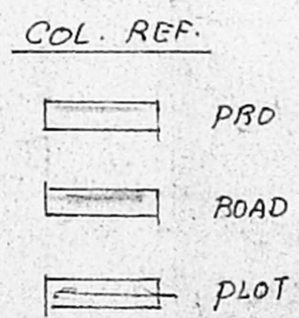


DETAILS OF SEPTIC TANK

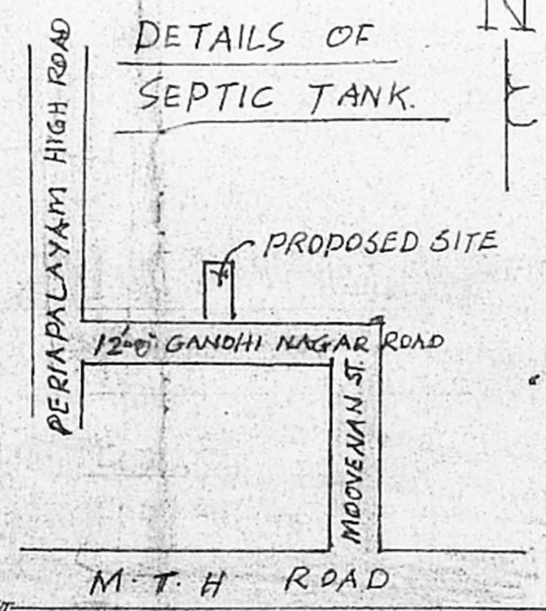

KEY PLAN
 NOT TO SCALE

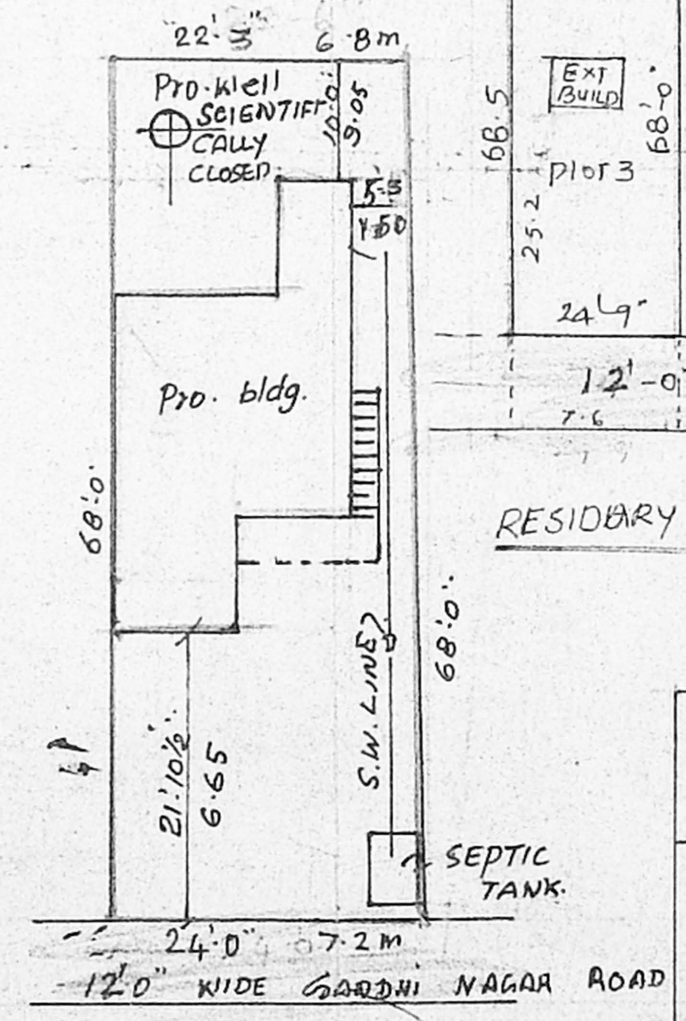

SITE PLAN
 SCALE 1"=16'-0"

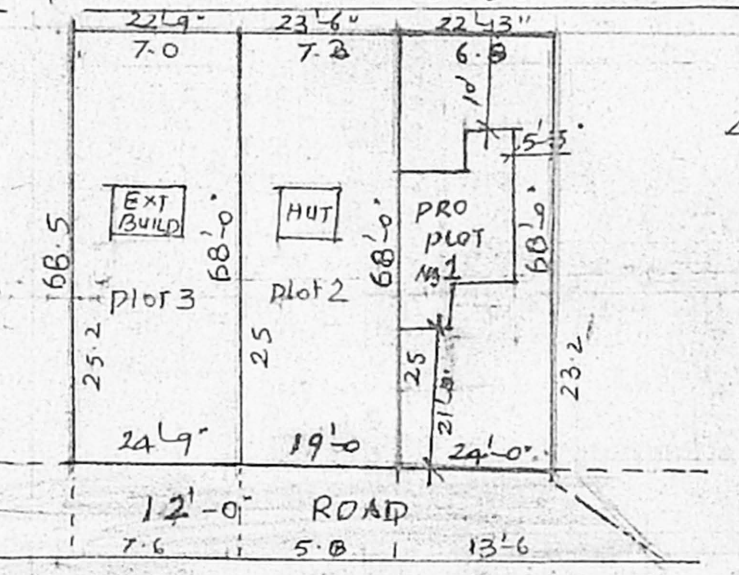

RESIDARY PLOT DETAILS.

PLOT 1	04 Cents
PLOT 2	03 "
PLOT 3	03 "
ROAD	0.2 "
TOTAL	12 Cents

M. K. Jayas
 OWNER

C. Tirimal Rao
 C. TIRIMAL RAO LCE
 LICENSED CIVIL ENGINEER
 CLASS No 1 SURVEYOR No 282
 OFFICE - RESIDENCE P121 ANNA NAGAR ST
 MADRAS 600 102
 ENGINEER