



A/26609/63/99

Planning Permit No. **APPROVED**  
 SUBJECT TO THE CONDITIONS IN THIS OFFICE LETTER  
 No. A-2/26109/87 26 A-99  
 FOR MEMBER SECRETARY  
 CHENNAI METROPOLITAN DEVELOPMENT AUTHORITY  
 CHENNAI - 600 008.


ELEVATION

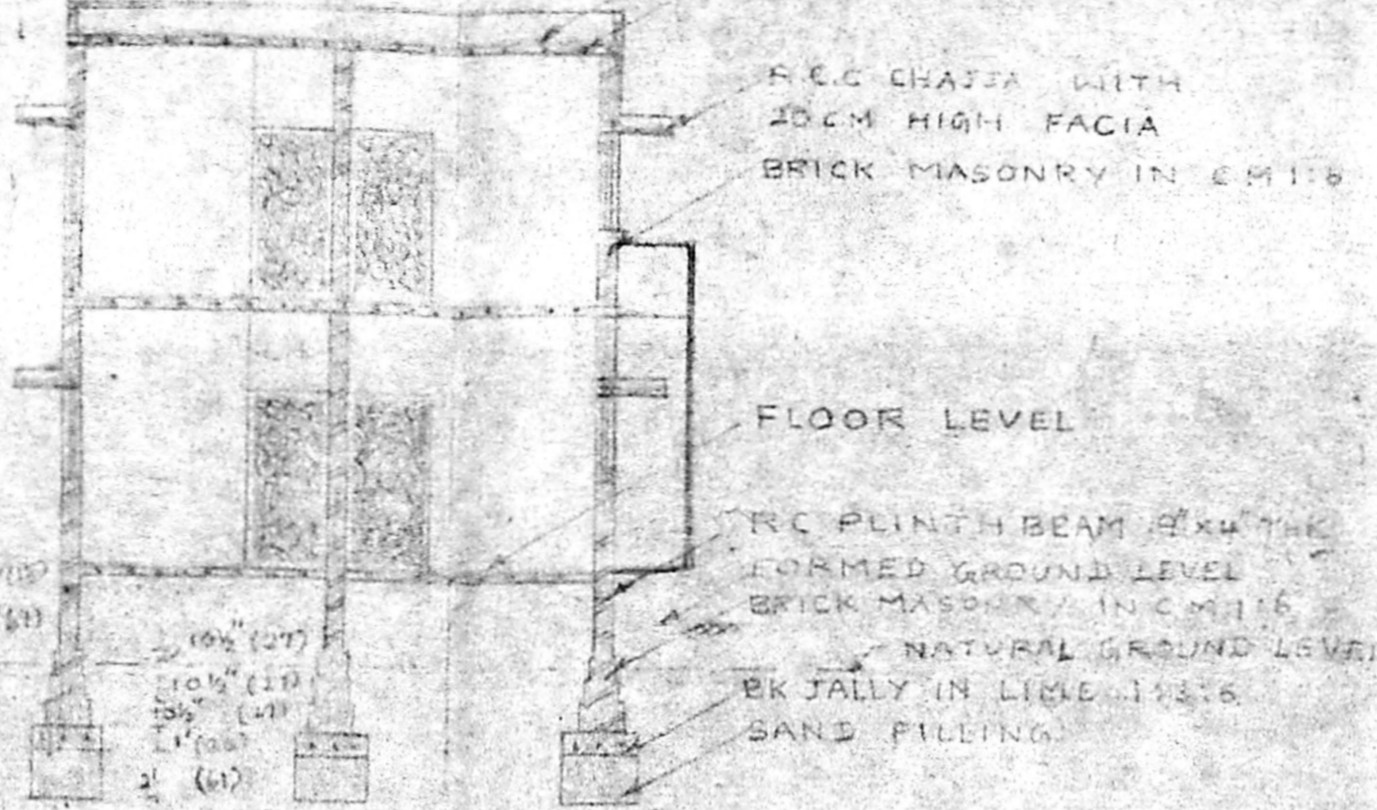


SECTION ON AB  
 SCALE 1"=8' (1:100)

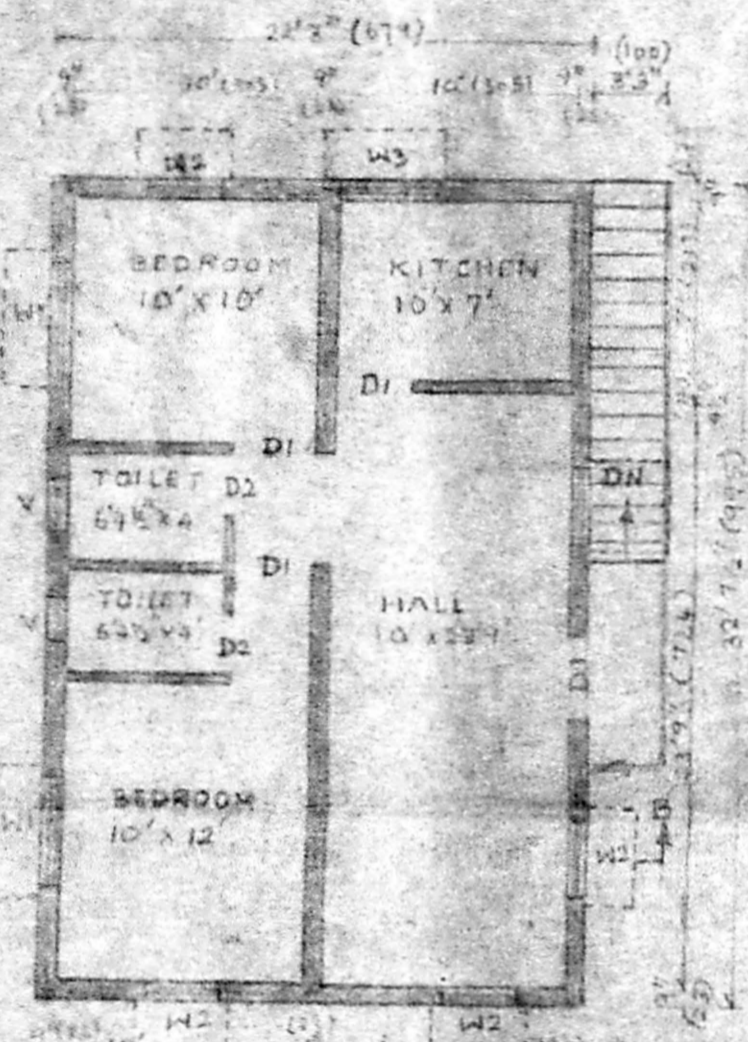

FIRST FLOOR PLAN  
 SCALE 1"=10' (1:120)

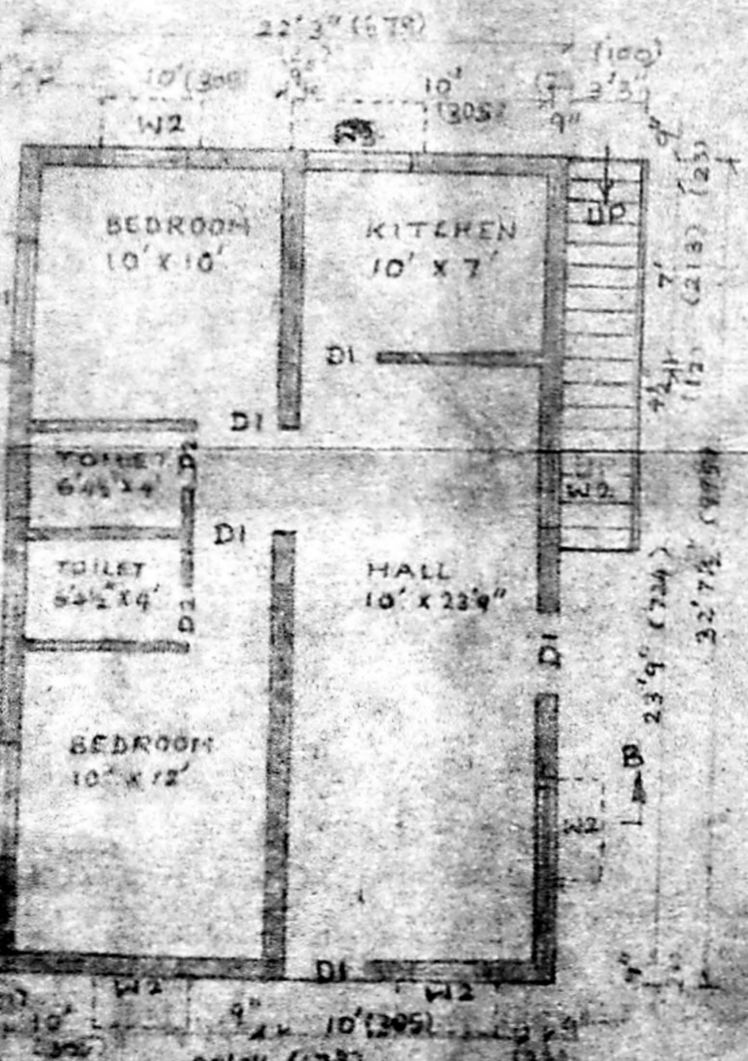

GROUND FLOOR PLAN  
 SCALE 1"=10' (1:120)

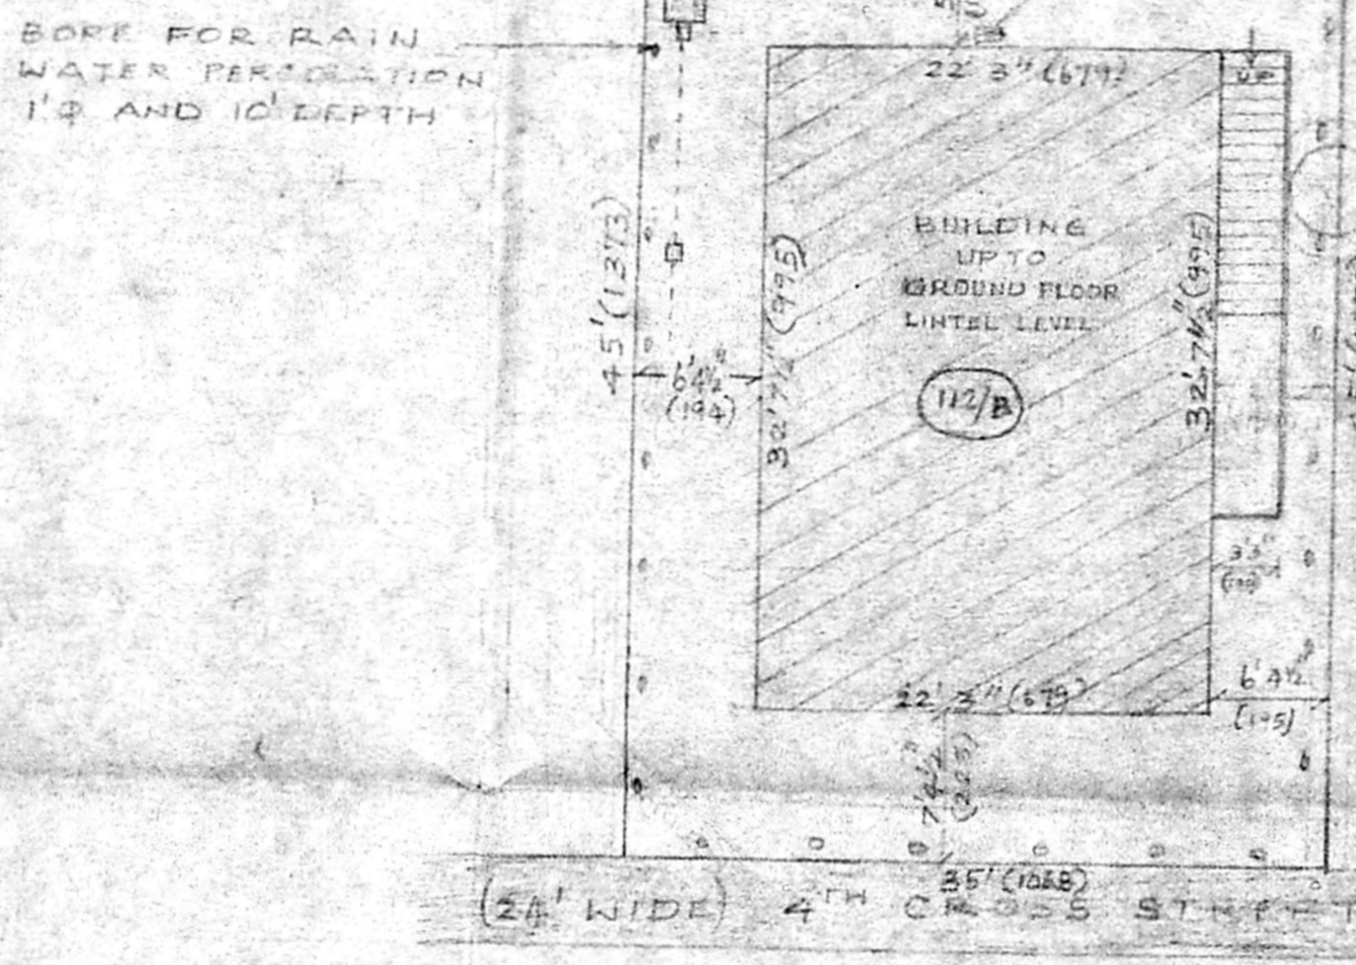

SITE PLAN  
 SCALE 1"=10' (1:120)


AREA  
 PLOT : 1575 SFT (146.4m<sup>2</sup>)  
 BUILDING (G.F.) : 726 SFT (67.5m<sup>2</sup>)  
 BUILDING (FF) : 726 SFT (67.5m<sup>2</sup>)  
 PLOT COVERAGE : 46%

SPECIFICATION F.S.T.  
 FOUNDATION IS OF BK TALLY IN LIME 1:3:6  
 FOUNDATION MASONRY IS OF BW IN CM 1:1:6  
 SUPER STRUCTURE IS OF R.C.C. IN CM 1:1:6  
 ROOF IS OF R.C.C. WITH  
 MOSAIC FLOORING OVER BK TALLY IN LIME 1:3:6  
 W.C IS OF ONE LAYER OF COUNTRY TILES  
 OVER BRICK TALLY CONCRETE


JOINERY  
 D1 - CM PANELLED DOOR 3 1/2' x 6 1/2' (10' x 206)  
 D2 - CM PANELLED DOOR 2 1/2' x 6 1/2' (76' x 206)  
 W1 - CM GLAZED WINDOW 4 1/2' x 7 1/2' (127' x 190)  
 W2 - CM GLAZED WINDOW 2 6\"/>

NOTE  
 ALL DIMENSIONS WITHIN BRACKET IN Cms  
 STAIRCASE DETAILS  
 WIDTH 2 1/2' (100)  
 TREAD 8 1/2' (213)  
 RISE 7\"/>

PERCOLATION BORE DETAILS  
 SCALE 1"=4' (1:50)

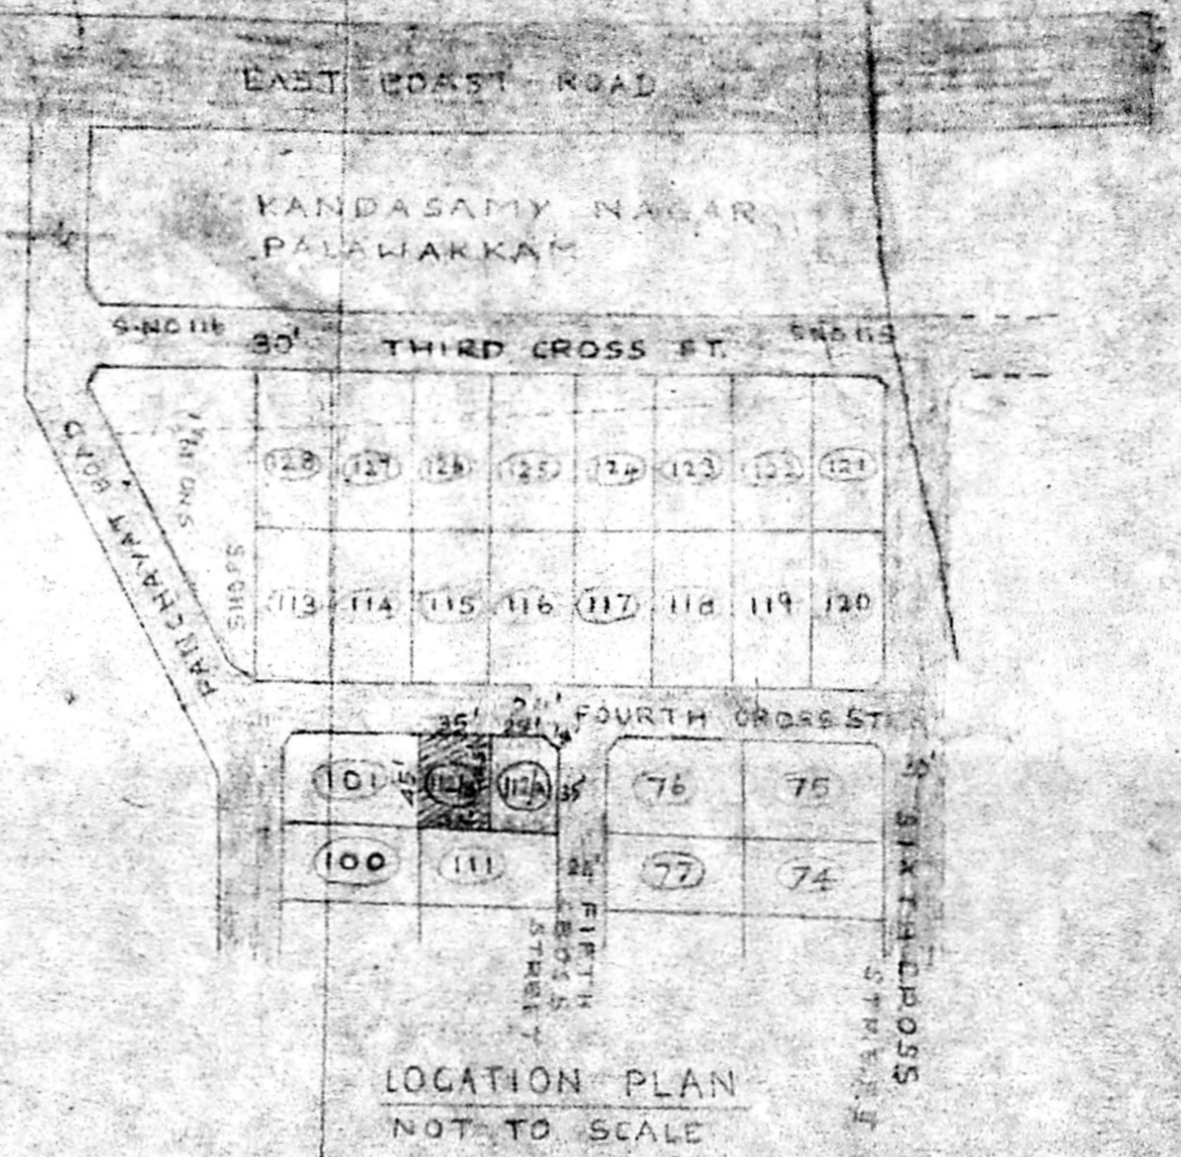

LOCATION PLAN  
 NOT TO SCALE

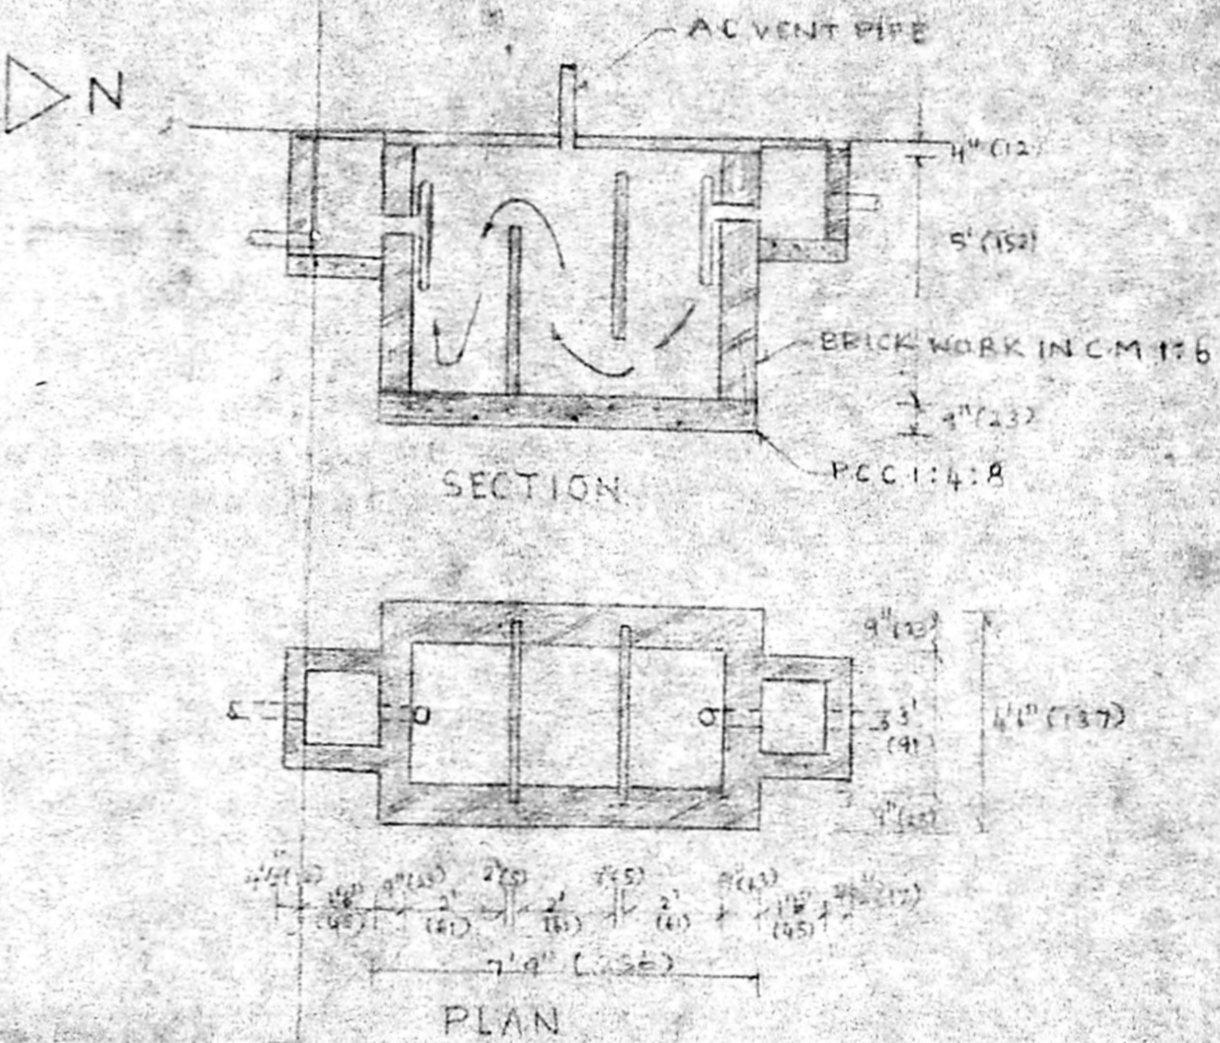

SEPTIC TANK DETAILS  
 SCALE 1"=4' (1:50)

OWNER

S. SARASWATHY  
 B.Arch., A.I.A.  
 Licensed Surveyor  
 R. A. No. 125/87  
 Corporation of Madras  
 4, Fifth Main Road  
 Kisturbaganar, Madras - 20

REGULARISATION  
 OF RESIDENCE  
 IN PLOT NO. 112/B  
 FOURTH CROSS STREET,  
 KANDASAMY NAGAR,  
 PALAWAKKAM, CHENNAI-600041  
 SURVEY NO. 117, PALAWAKKAM  
 VILLAGE NO. 142  
 APPROVED LAYOUT  
 L.P.D.M. NO 125/74  
 D.O.T.P.