



PLAN SHOWING THE PROPOSED CONSTRUCTION OF  
 A HOUSE IN S.No.283/2E, AT PLOT No.45, T.N.E.B.  
 COLONY, OF MUDICHUR VILLAGE, TAMBARAM TALUK,  
 KANCHEEPURAM DISTRICT

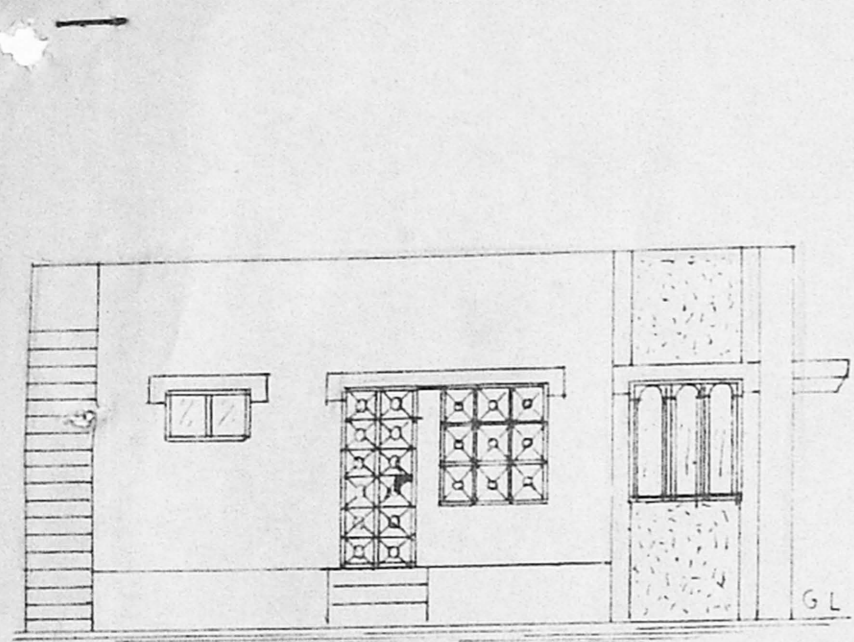

ELEVATION

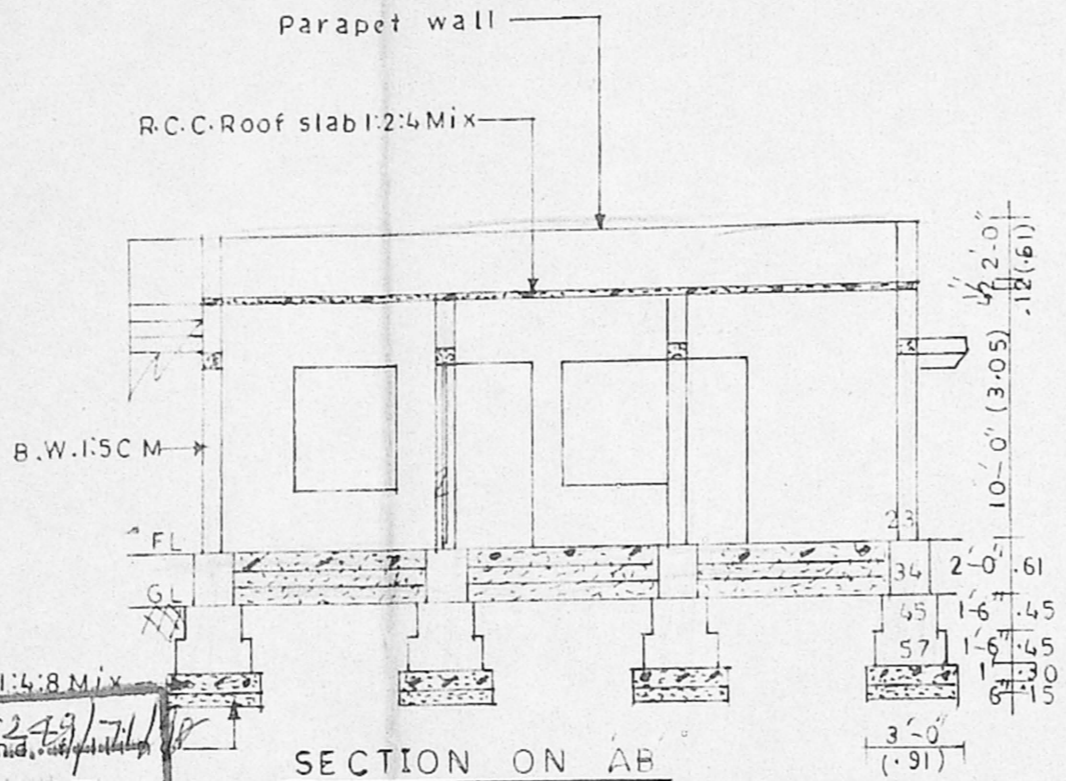

SECTION ON AB

STAIRCASE DETAILS

WIDTH	83 CM
RAISE	15 "
TREAD	23 "

Area statement sqft. sq.mt.


Plot Area	1400	130
Plinth Area	750	69
Open Space	650	60
F.S.I. 0.53, Coverage 53%		

JOINERY DETAILS

D - DOOR	100 X 213 CM
D1 - DOOR	91 X 213 "
D2 - DOOR	76 X 198 "
W - WINDOW	137 X 137 "
W1 - WINDOW	91 X 137 "
W2 - WINDOW	91 X 61 "
V - VENTILATOR	91 X 45 "
GD - GRILL DOOR	100 X 213 "
GW - GRILL WINDOW	137 X 137 "


COLOUR INDEX

PROPOSED	[Symbol]
ROAD	[Symbol]
BOUNDARY	[Symbol]

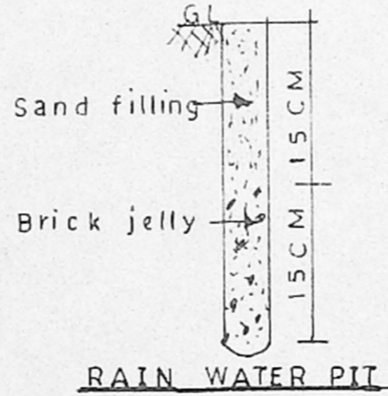


RAIN WATER PIT


Planning Permit No. A/25279/71/1  
**APPROVED**  
 SUBJECT TO THE CONDITIONS IN  
 THE OFFICE LETTER.  
 No. 12/5058/48 Date 5-8-88  
 FOR MEMBER SECRETARY  
 CHENNAI METROPOLITAN  
 CORPORATION  
 CHENNAI-600 008.

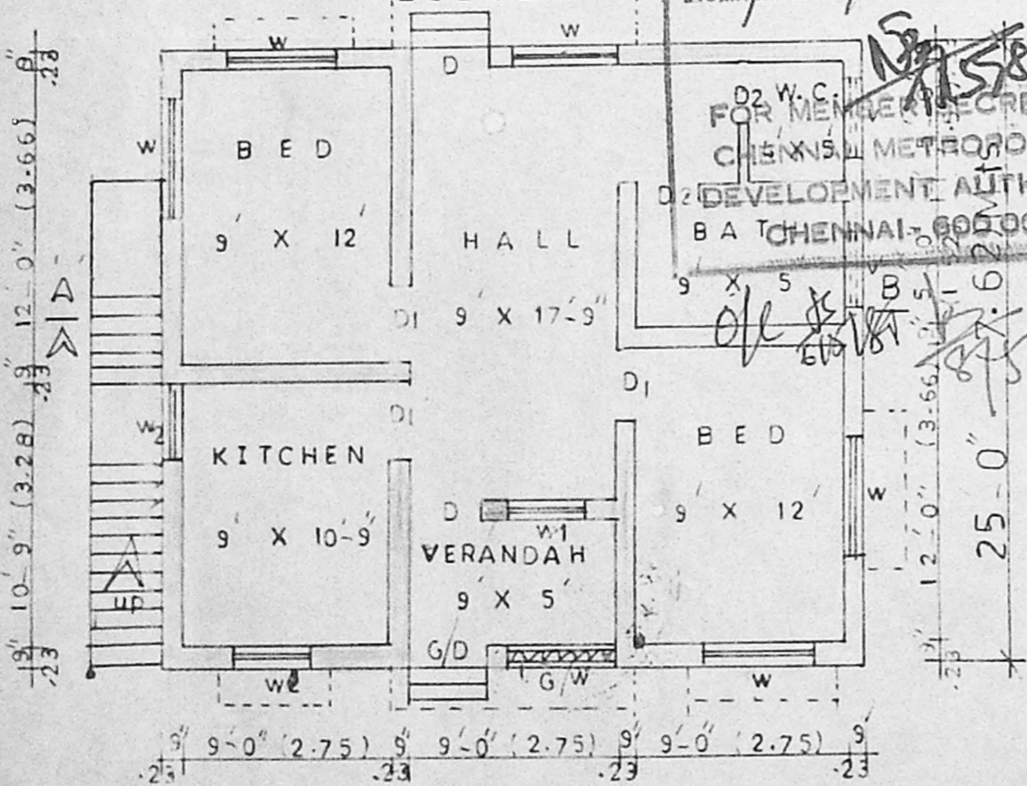


PLAN Scale 1:100

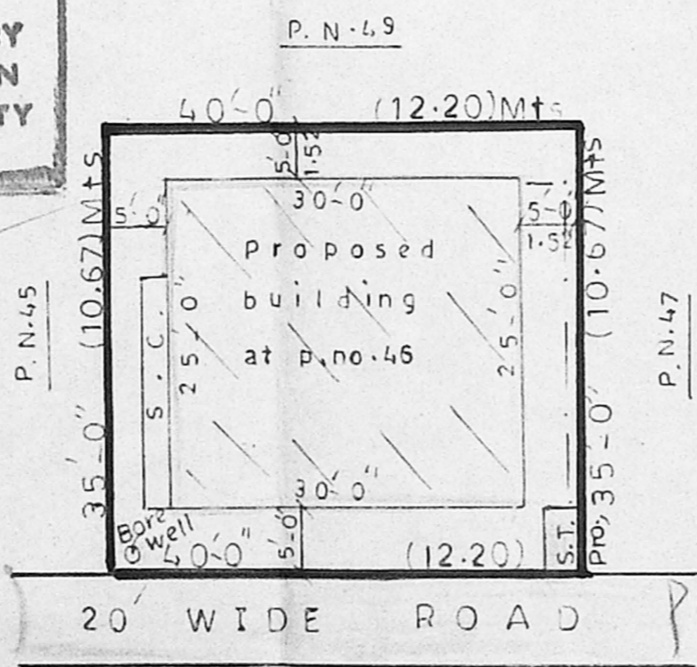

SITE PLAN Scale 1:200

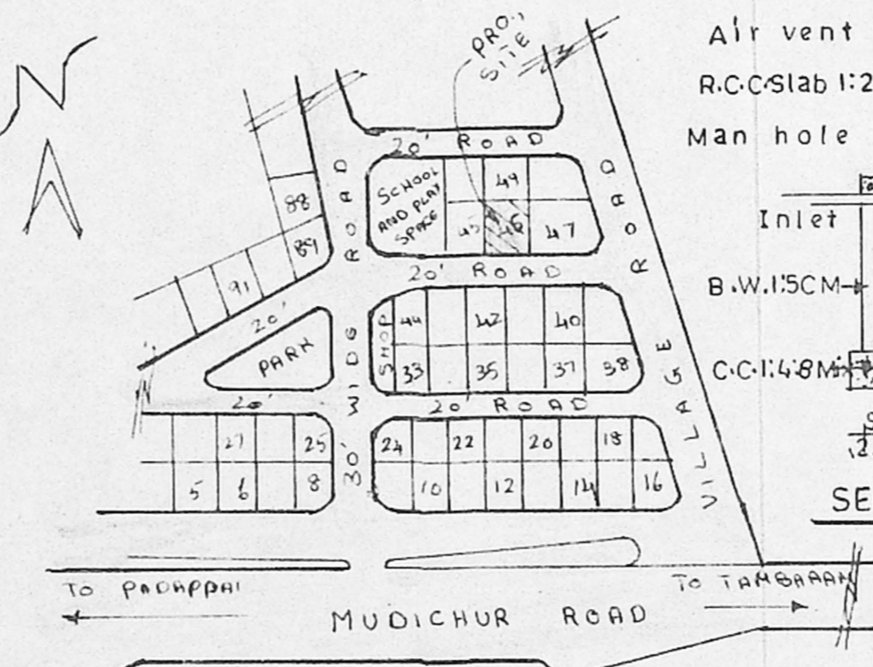

KEY PLAN (N.T.S)

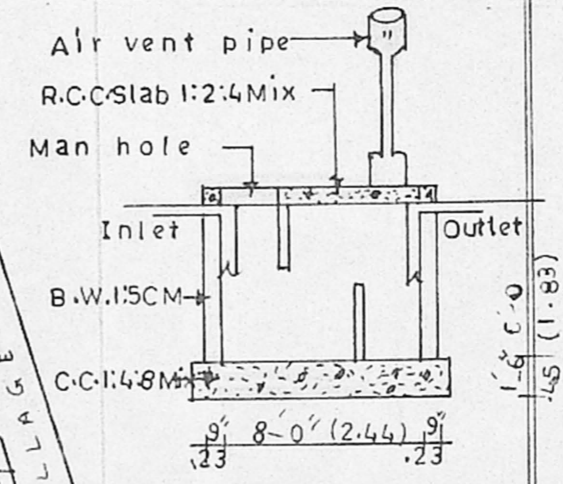

SEC. OF SEP. TANK

*J. Selva*  
 OWNER SIGNATURE

SANCTIONING AUTHORITY

*P. Raghu*  
 Consulting Engineer, Licensed Surveyor  
 TAMBARAM & ALANDUR MUNICIPALITY  
 L.No 26/7966/89 & Dis No. 1665/90  
 OFF: SREE BALAJI DESIGNS. FH: 2377226  
 243, Velachery Main Road, Selaiyur, Chennai-73  
 LICENCED SURVEYOR