


PLAN SHOWING THE PROPOSED CONSTRUCTION OF A RESIDENTIAL BUILDING IN PLOT NO. S.NO.35A/2A5 OF RAJA KILPAKKAM, VILLAGE, AT VELACHERY TAMBARAM ROAD, RAJAKILPAKKAM, CHENNAI - 73, TAMBARAM TALUK, KANCHEEPURAM DISTRICT. SCALE: 1 INCH = 8 FEET (OR) 1:600

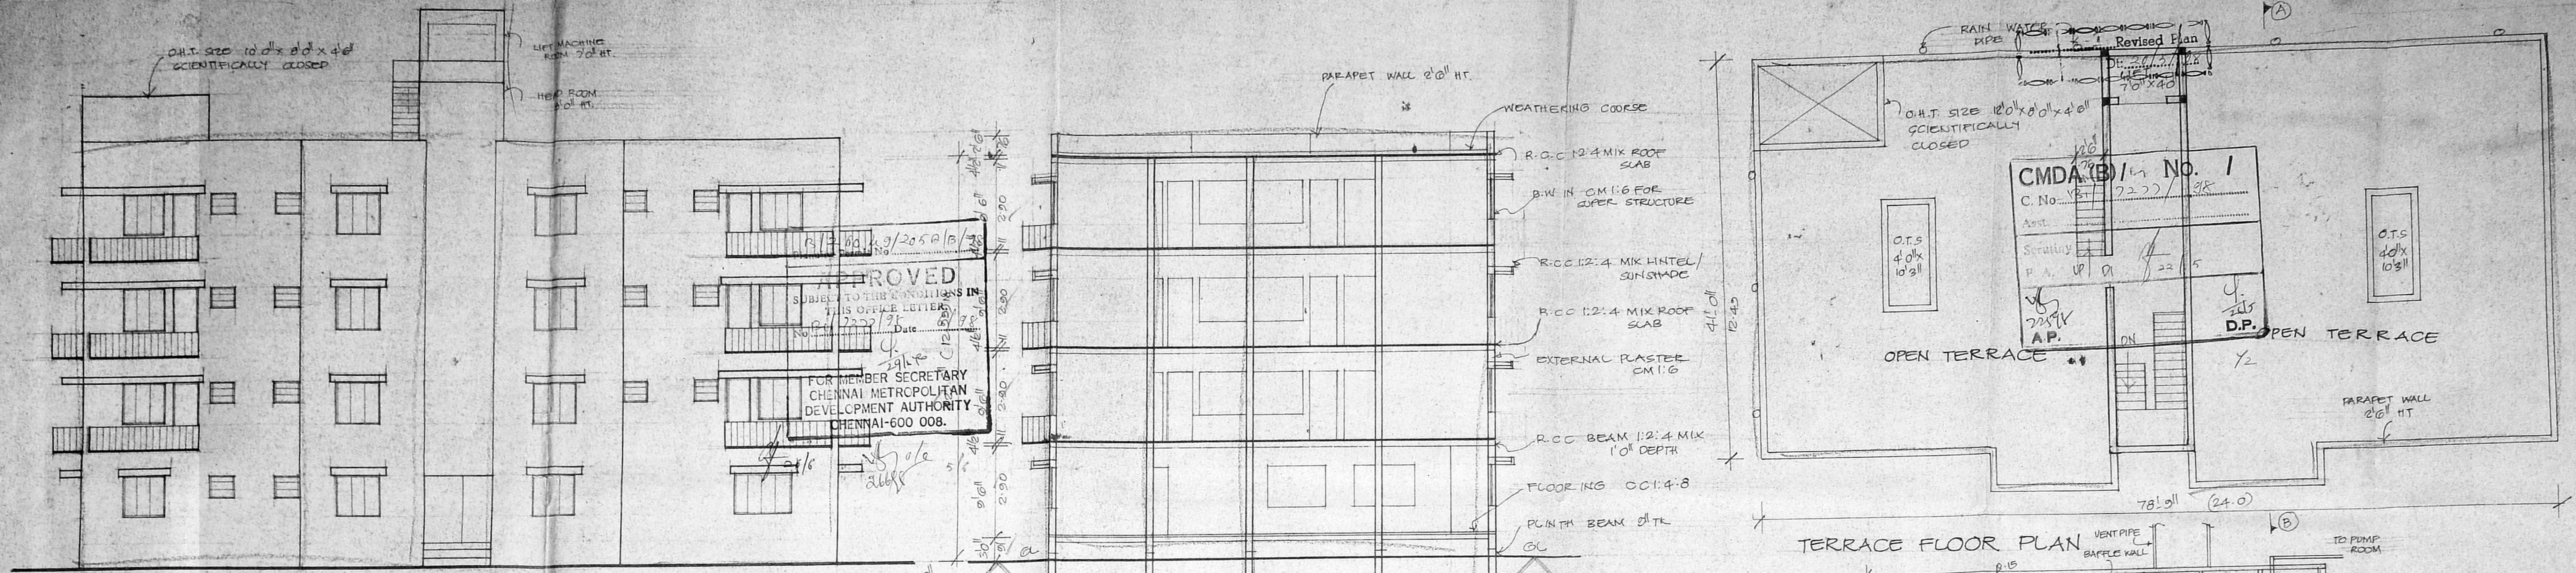

**JOINERY**

D	DOOR	3'0" x 7'0"	1.00 X 12
D1	DOOR	3'0" x 7'0"	0.91 X 21.3
D2	DOOR	3'0" x 7'0"	0.76 X 21.3
W	WINDOW	6'0" x 4'6"	1.83 X 27
W1	WINDOW	4'6" x 4'6"	1.43 X 37
W2	WINDOW	4'6" x 4'6"	1.27 X 1.37
W3	WINDOW	4'0" x 4'6"	1.22 X 37
V	VENTILATOR	2'6" x 2'0"	0.76 X 0.61

**AREA DETAIL**

PLOT AREA 2 AS PER DOCUMENT : 9600 SFT (OR) 891.84 M<sup>2</sup>

AS PER TMB SKETCH : 9390.72 SFT (OR) 872.33 M<sup>2</sup>

PRO. G.F. AREA : 3288.55 SFT (OR) 303.50 M<sup>2</sup>

PRO. F.F. AREA : 3556.25 SFT (OR) 330.37 M<sup>2</sup>

PRO. T.F. AREA : 3556.25 SFT (OR) 330.37 M<sup>2</sup>

TOTAL AREA : 13,957.25 SFT (OR) 1296.61 M<sup>2</sup>

HEAD ROOM AREA : 302 SFT (OR) 28 M<sup>2</sup>

COVERAGE : 37.86%

F.S.1 : 1.48

**COLOUR INDEX**

PRO. AS SHOWN [ ]

ROAD AS SHOWN [ ]

BOUNDARY AS SHOWN [ ]

SHEET NO. 1 OF 2

OWNER

K. SELVAM B.E., A.M.I.E.,  
Civil Engineer, Chartered Engineer,  
Class - I Licensed Surveyor, Reg. No. 800  
Corporation of Chennai & Ambattur Municipality  
No: 1/370, Mogappair East,  
CHENNAI - 600 050.

