

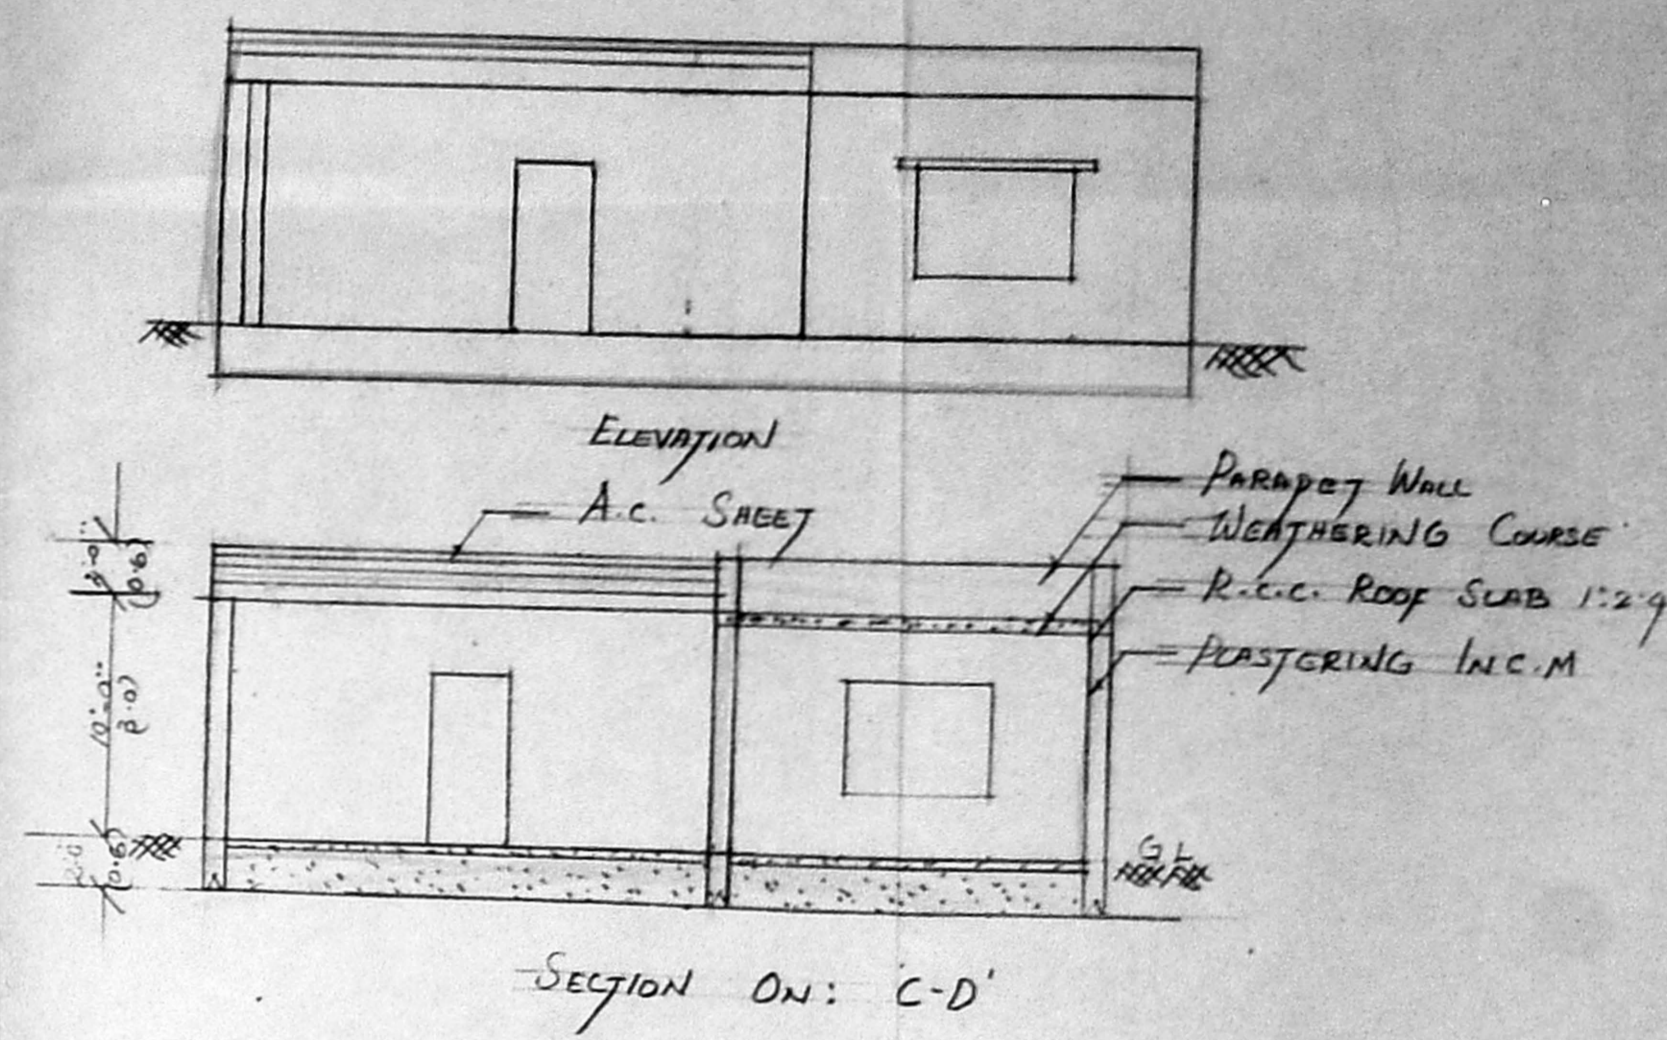


Parapet Wall  
 WEATHERING COURSE WITH B.J.L.C  
 R.C.C. ROOF SLAB 1:2:4 MIX 5"TH  
 BRICK WORK IN SUPER STRUCTURE IN C.M 1:5 MIX  
 R.C.C. ROOF SLAB 1:2:4 MIX 5"TH  
 PLASTERING IN C.M 1:5 MIX  
 FLOOR FINISH IN C.M 1:3 MIX  
 FLOORING IN C.C. 1:4:8 MIX  
 EARTH FILLING IN BASEMENT


PROPOSED RESIDENTIAL BUILDING CONSTRUCTION AT DOOR NO: 136,  
 DVN NO: 140 T.S. NO: 102/3 & 4, VELACHERY (MAIN) ROAD,  
 CHENNAI - 15. (SCALE: 1"=8'-0" (1:100))

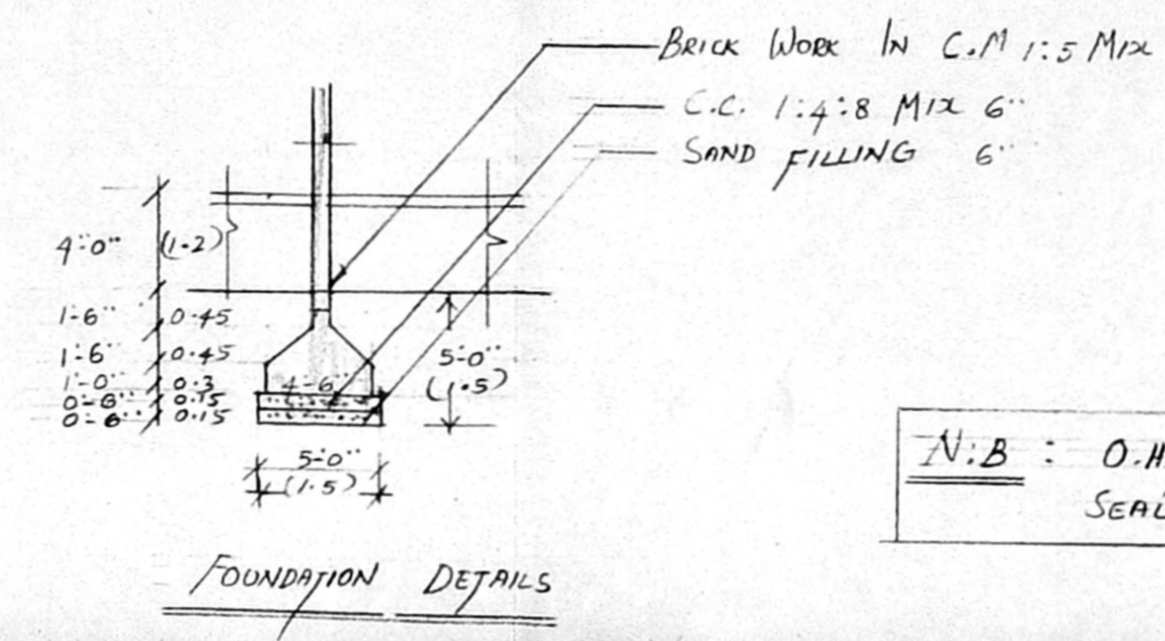

Building Permit No. A/2527/10/98  
**APPROVED**  
 SUBJECT TO THE CONDITIONS IN THIS OFFICE LETTER  
 No. A/11017/98 Date: 6-6-98  
 FOR MEMORANDUM SECRETARY  
 CHENNAI METROPOLITAN  
 DEVELOPMENT AUTHORITY  
 CHENNAI - 600 008.

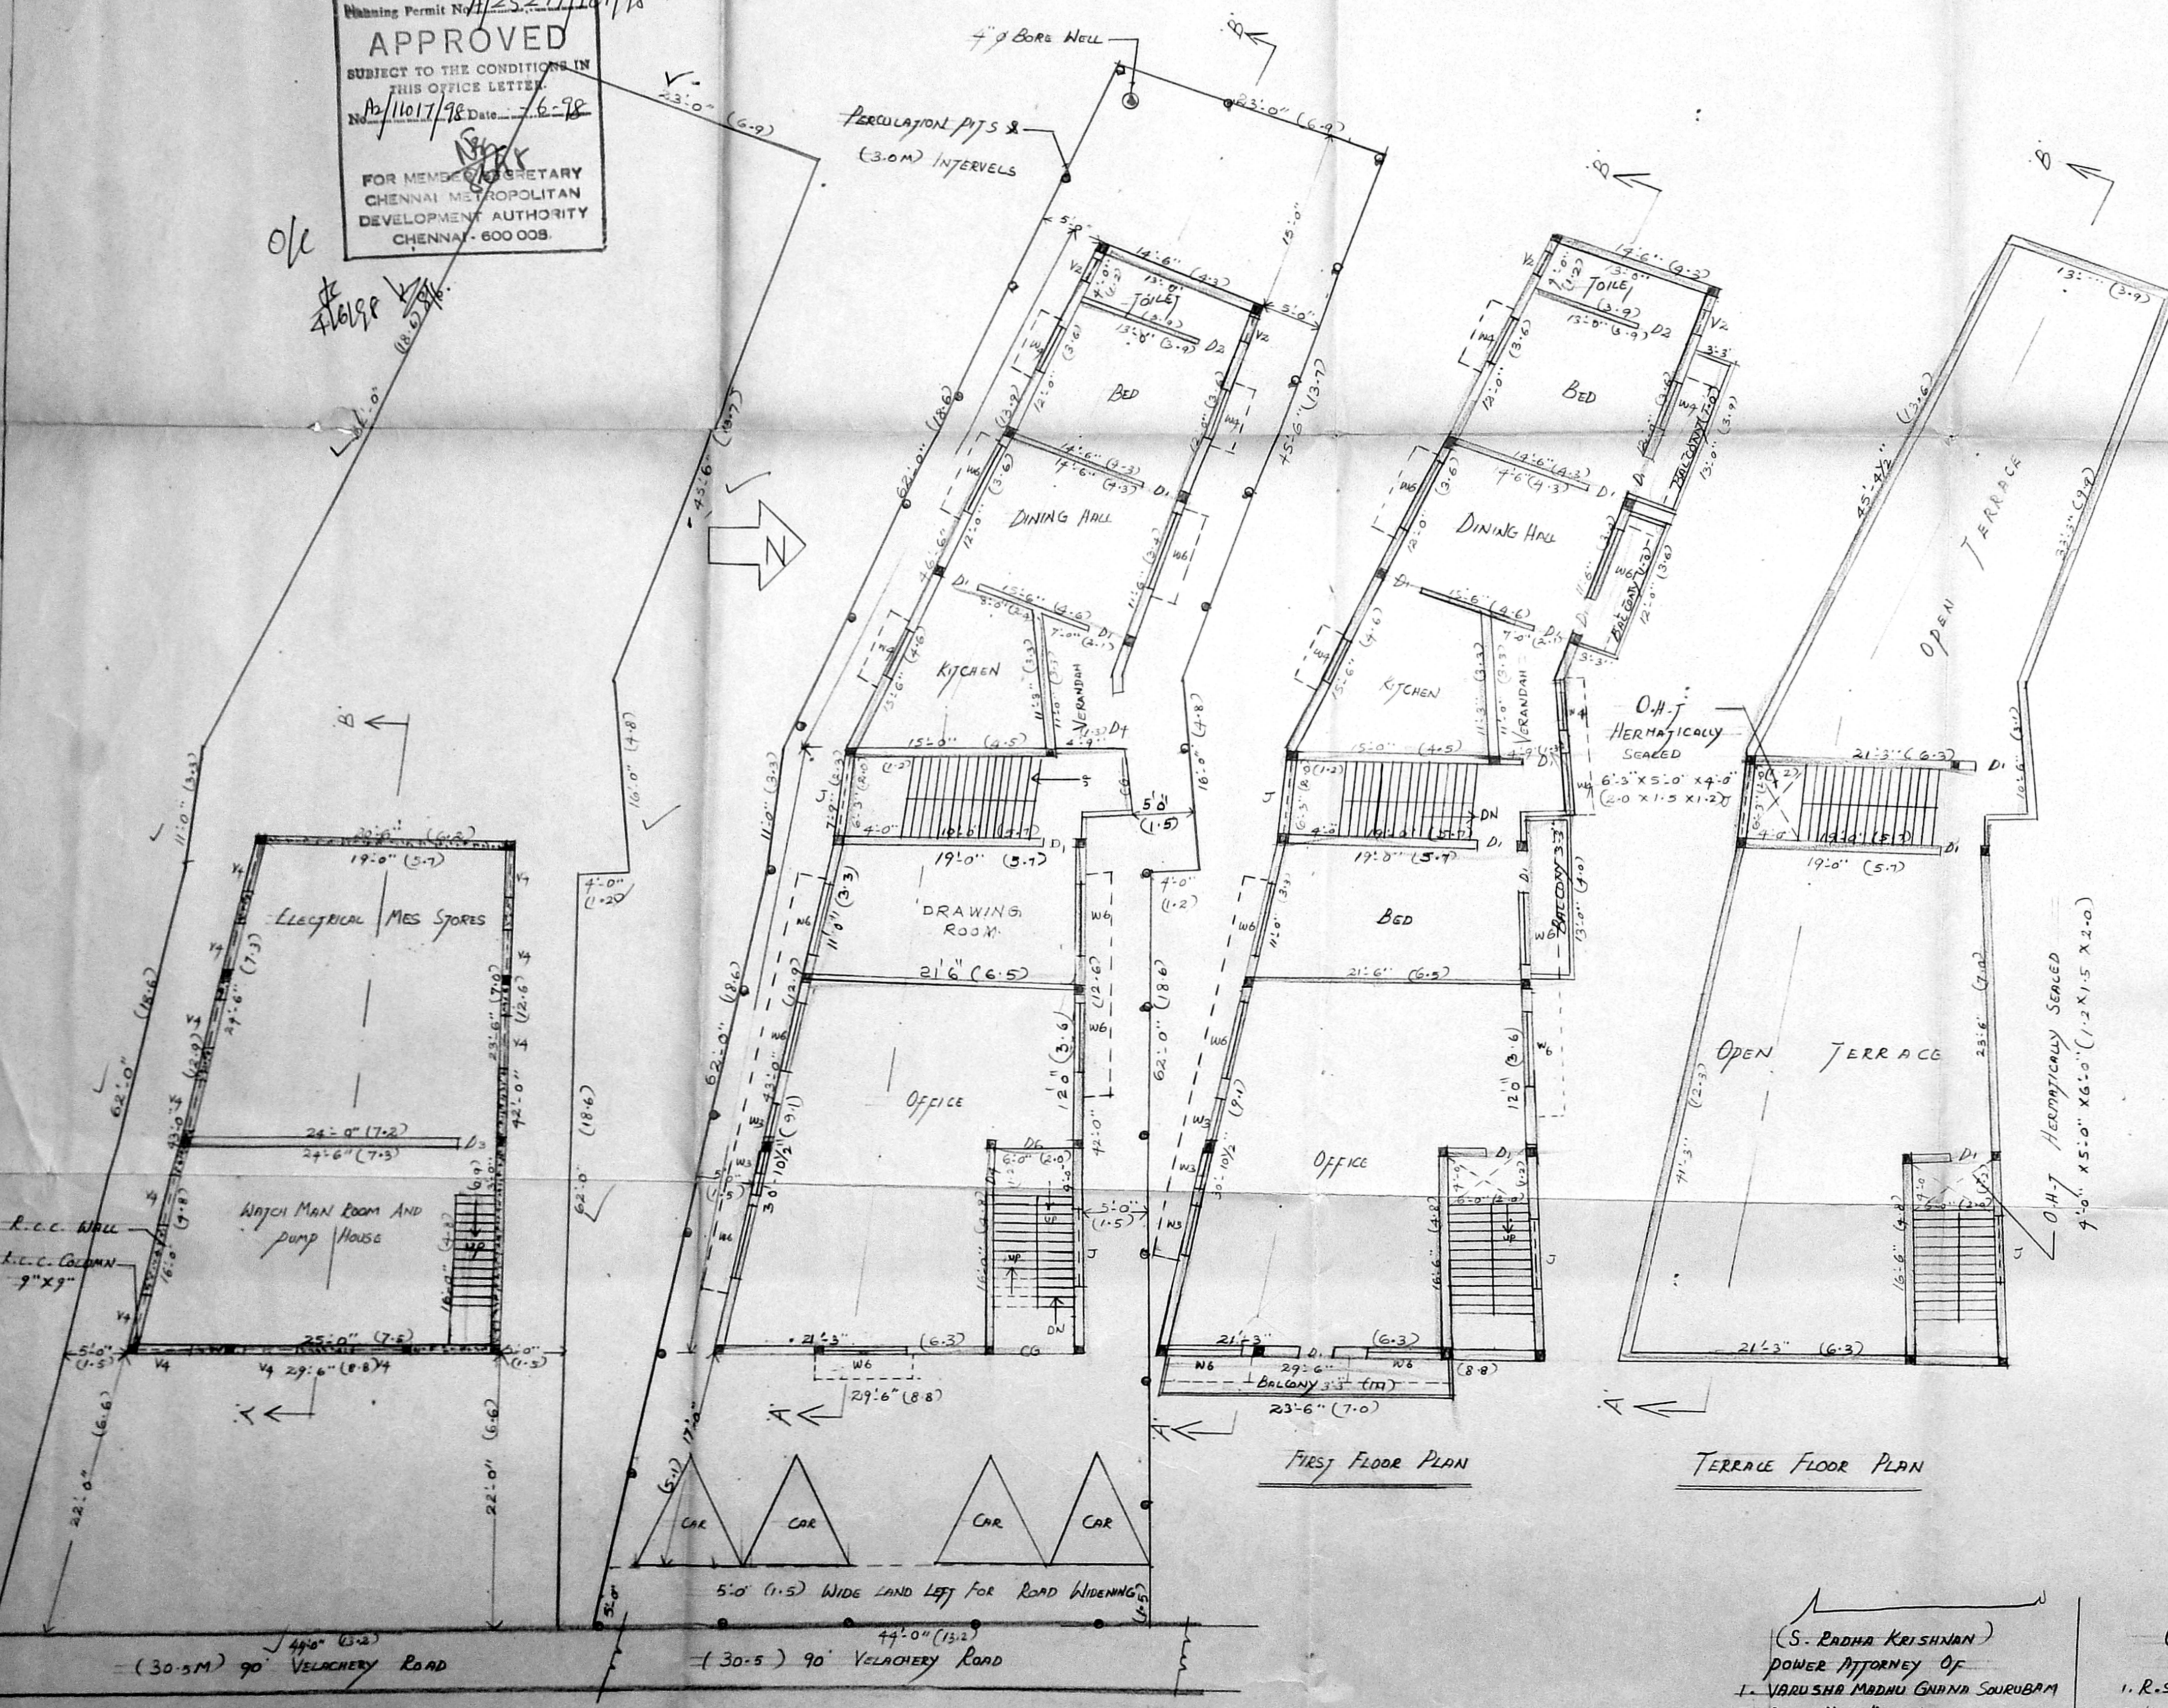


A:B: O.H.T, BORE WELL, HERMETICALLY SEALED

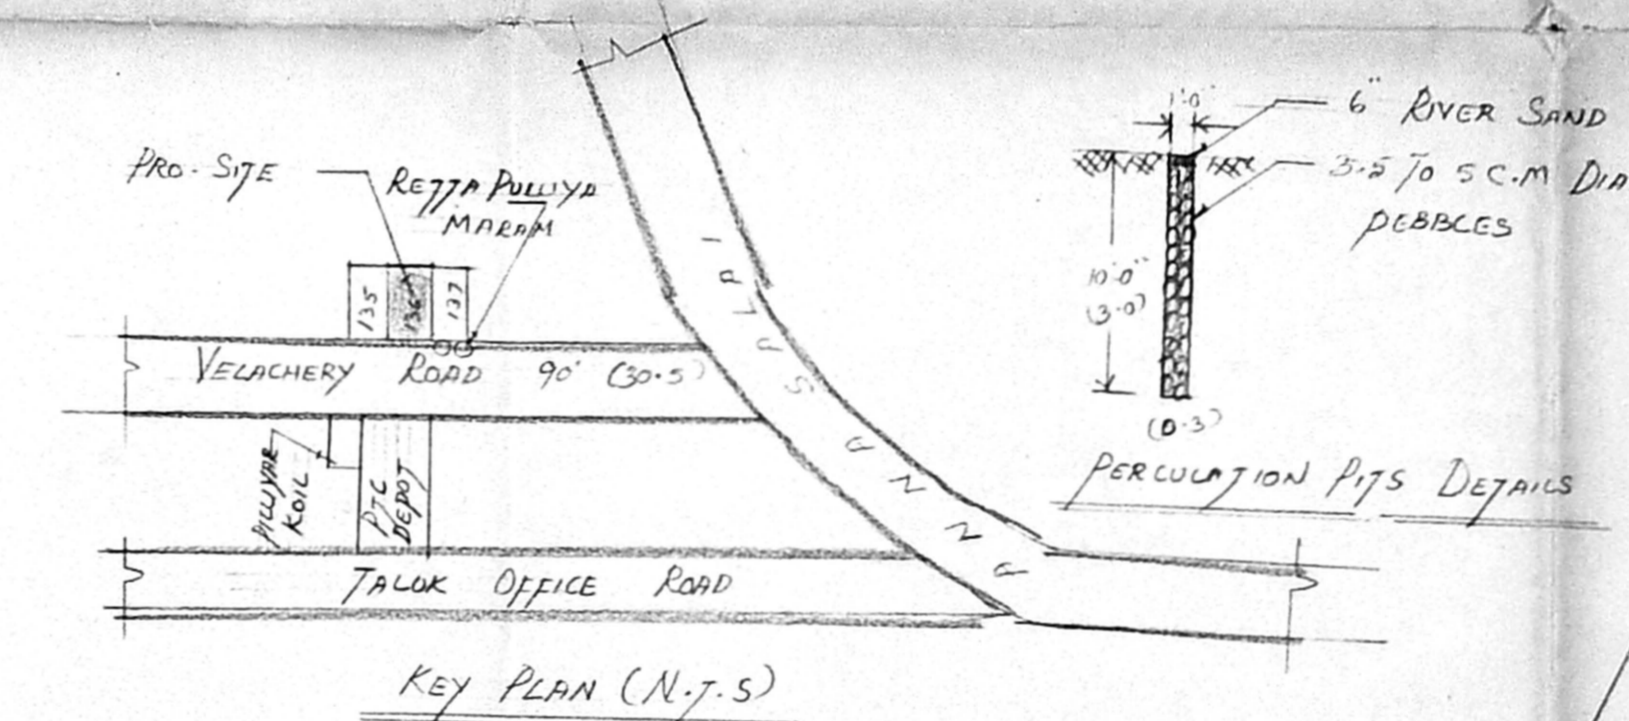

JOINERIES	FJ	MTR
DOOR (D6)	6'-0" X 7'-0"	2.0 X 2.1
DOOR (D4)	4'-0" X 7'-0"	1.2 X 2.1
DOOR (D1)	3'-0" X 7'-0"	0.9 X 2.1
DOOR (D2)	2'-6" X 7'-0"	0.75 X 2.1
WINDOW (W6)	6'-0" X 4'-6"	2.0 X 1.35
WINDOW (W4)	4'-0" X 4'-6"	1.2 X 1.35
WINDOW (W3)	3'-0" X 4'-6"	0.9 X 1.35
VENTILATOR (V4)	4'-0" X 2'-0"	1.2 X 0.6
VENTILATOR (V2)	2'-0" X 2'-0"	0.6 X 0.6
COLLAPSIBLE GATE (CG)	6'-0" X 7'-0"	2.0 X 2.1

COLOUR INDEX	
Proposed	█
BOUNDARY	█
ROAD	█
DEMOLITION	█
EXISTING	█

AREA	SO. FT	SS MTR
PLOT AREA	4111	382.3
PLOT COVERAGE	1.28	
BASEMENT FLOOR	1062	98.8
GROUND FLOOR	2020	187.9
FIRST FLOOR	2140	200.9
TOTAL	5242	487.6

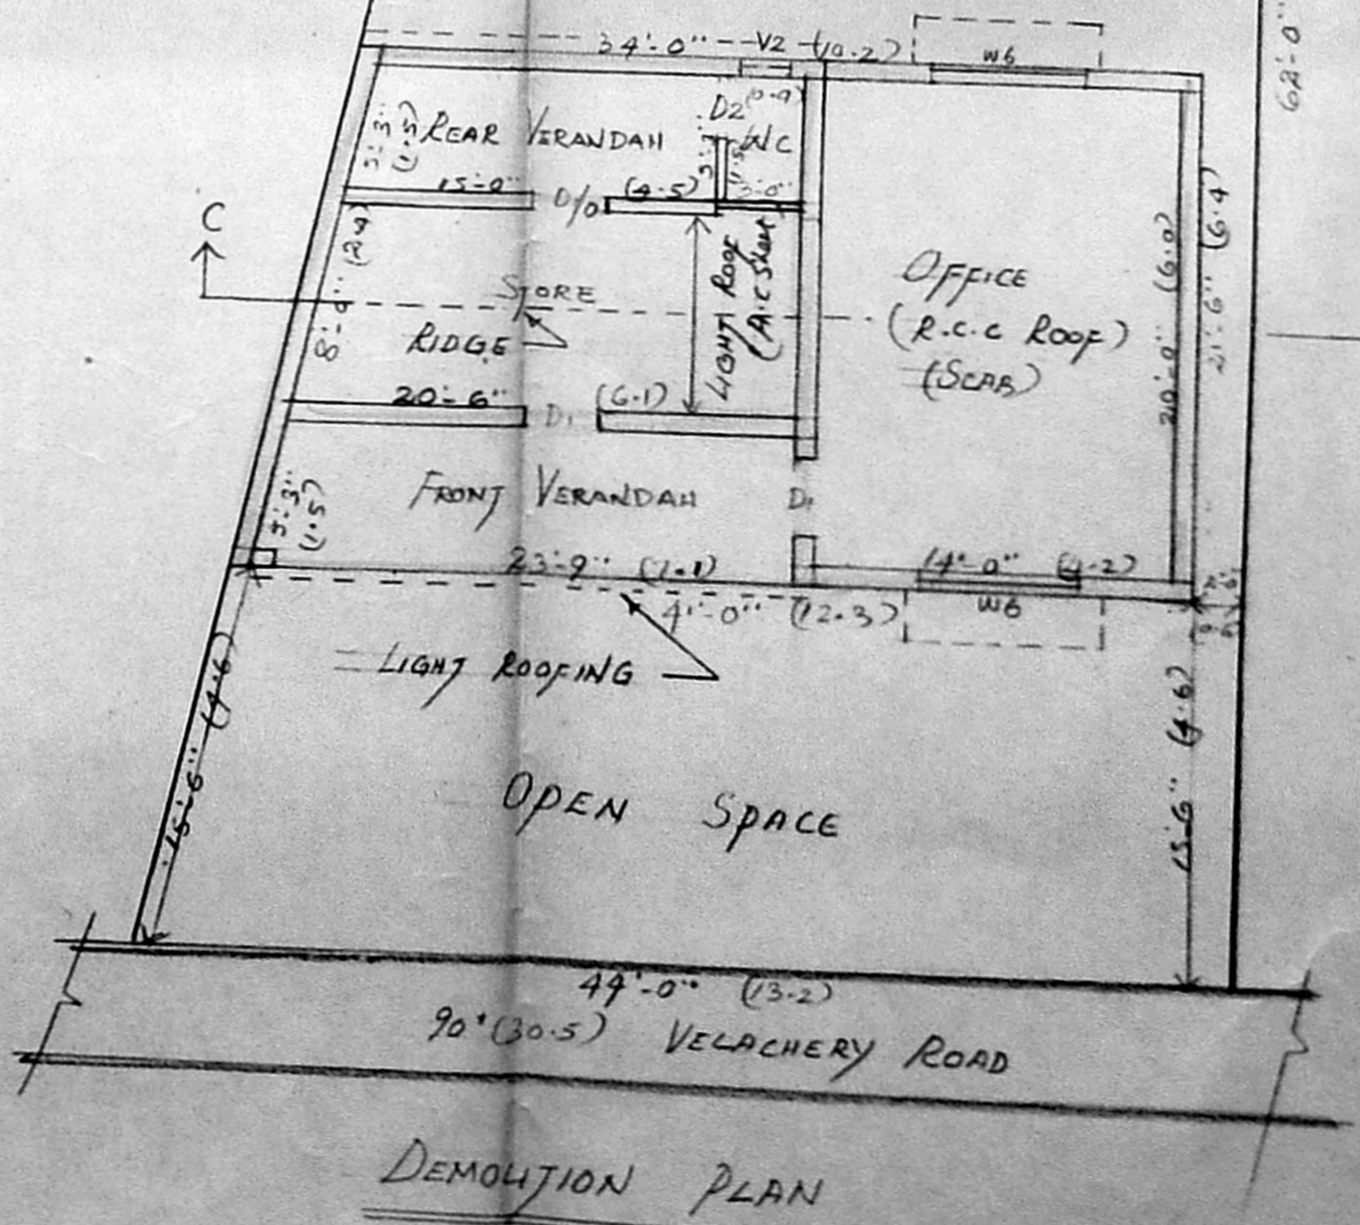

(S. RADHA KRISHNAN)  
 POWER ATTORNEY OF  
 1. VARUN MADHU GUPTA SOURABH  
 2. DAISY MANOHARAN

(J. EDWARD INDRASHTHAM)  
 POWER ATTORNEY OF  
 1. R.S. SUDHAR  
 2. K. KAMALA  
 3. R.S. VISHNU PRIYA

OWNER

DRN BY: B. KUMUTHA DE

Phone 442886  
**M. S. RAJESWARA CHARYULU**  
 L.C.E., A.I.T.D., Grad. Inst. E.  
 Architect Engineer & Contractor,  
 Panel Valuer/Insurance Surveyor & Loss,  
 Assessor Govt. of India,  
 Panel Engineer H.R. C.E. Govt. of Tamilnadu,  
 Licensed Surveyor (Co-partner of Madras  
 Ambattur & Avadi Real Estate Promoters,  
 Res-3/6 Ramaswamy St., T. Nagar, Madras-17,  
 T. Nagar, Madras-17, T. Nagar, Madras-17.