




ELEVATION

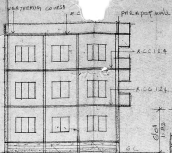


SECTION ON AB

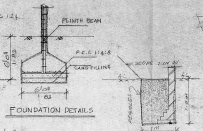


FOUNDATION DETAILS

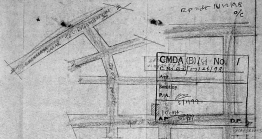


KEY PLAN

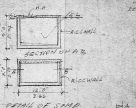


FORM OF SUMP

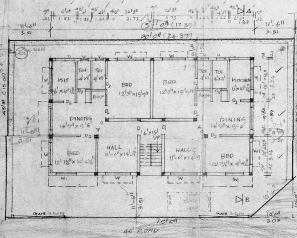

SITE GROUND FLOOR

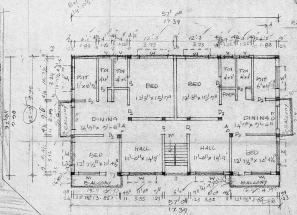

TYPICAL FLOOR FIRST AND SECOND

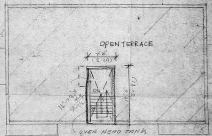

TERRACE FLOOR PLAN

PROPOSED RESIDENTIAL BUILDING AT PLOT NO. 104
 YANIGESI STREET CHINNAZHANGAR, CHENNAI.
 SURVEY NO. 42/2B.

AREA STATEMENT	
PLOT AREA	364.96 m ²
GROUND FLOOR	178.44 m ²
FIRST FLOOR	188.74 m ²
SECOND FLOOR	188.74 m ²
TOTAL FLOOR	555.92 m ²
A.S.T. 150 FOOT COVERAGE 91%.	

JOINERY DETAILS	
R1 DOOR	3'6" x 2'6"
R2 DOOR	3'0" x 2'6"
R3 DOOR	2'6" x 2'6"
W WINDOW	4'0" x 4'0"
N WINDOW	4'6" x 4'6"
V VENTILATOR	2'6" x 2'6"
P.D. PANDA DOOR	2'6" x 2'6"

S. Ramo Reddy
 LICENSED
 SOIL INDEX
 RECEIVED
 BOND SITE

S. RAMAN BE
 LICENSED SURVEYOR CLASS
 REG. NO. 764 CORPORATION OF
 CHENNAI, OFFICE No. 30, KANNI
 STREET, CHENNAI-77
 LICENSED SURVEYOR