




PLAN SHOWING THE
REVISED PROPOSAL FOR
THE EARLIER APPROVAL
(VIDE LY. NO B/27921/96 DATED 21.11.97)
AT DOOR NO: 38 OLIVER
ROAD. CHENNAI-4. MYLAPORE
R.S. NO: 1608/4, BLOCK NO: 33

B/26341/86/B/3/99
Planning Permit No
APPROVED
SUBJECT TO THE CONDITIONS IN
THIS OFFICE LETTER.
No B/23270/98 to 2/99
FOR MEMBER SECRETARY
CHENNAI METROPOLITAN
DEVELOPMENT AUTHORITY
CHENNAI-600 008.

CMDA (B) / No. 1
C. No. B-23270/98
Asst.

Scrutiny
P. No. 2617 INDEX.

PROPOSED		D.P.
ROAD		
BOUNDARY		
WATER LINE		
SEWER LINE		

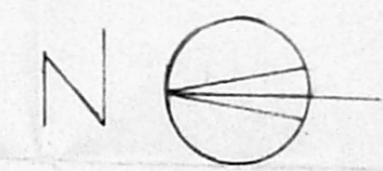


(Mrs) J. Balakrishnan










SIGNATURE OF OWNER

K. Ramkumar
K. RAMKUMAR
CLASS I LICENSED SURVEYOR
LICENSE No: 330
CORPORATION OF MADRAS
14, IV Cross Street, R.K. Nagar

SIGNATURE OF LICENSED SURVEYOR

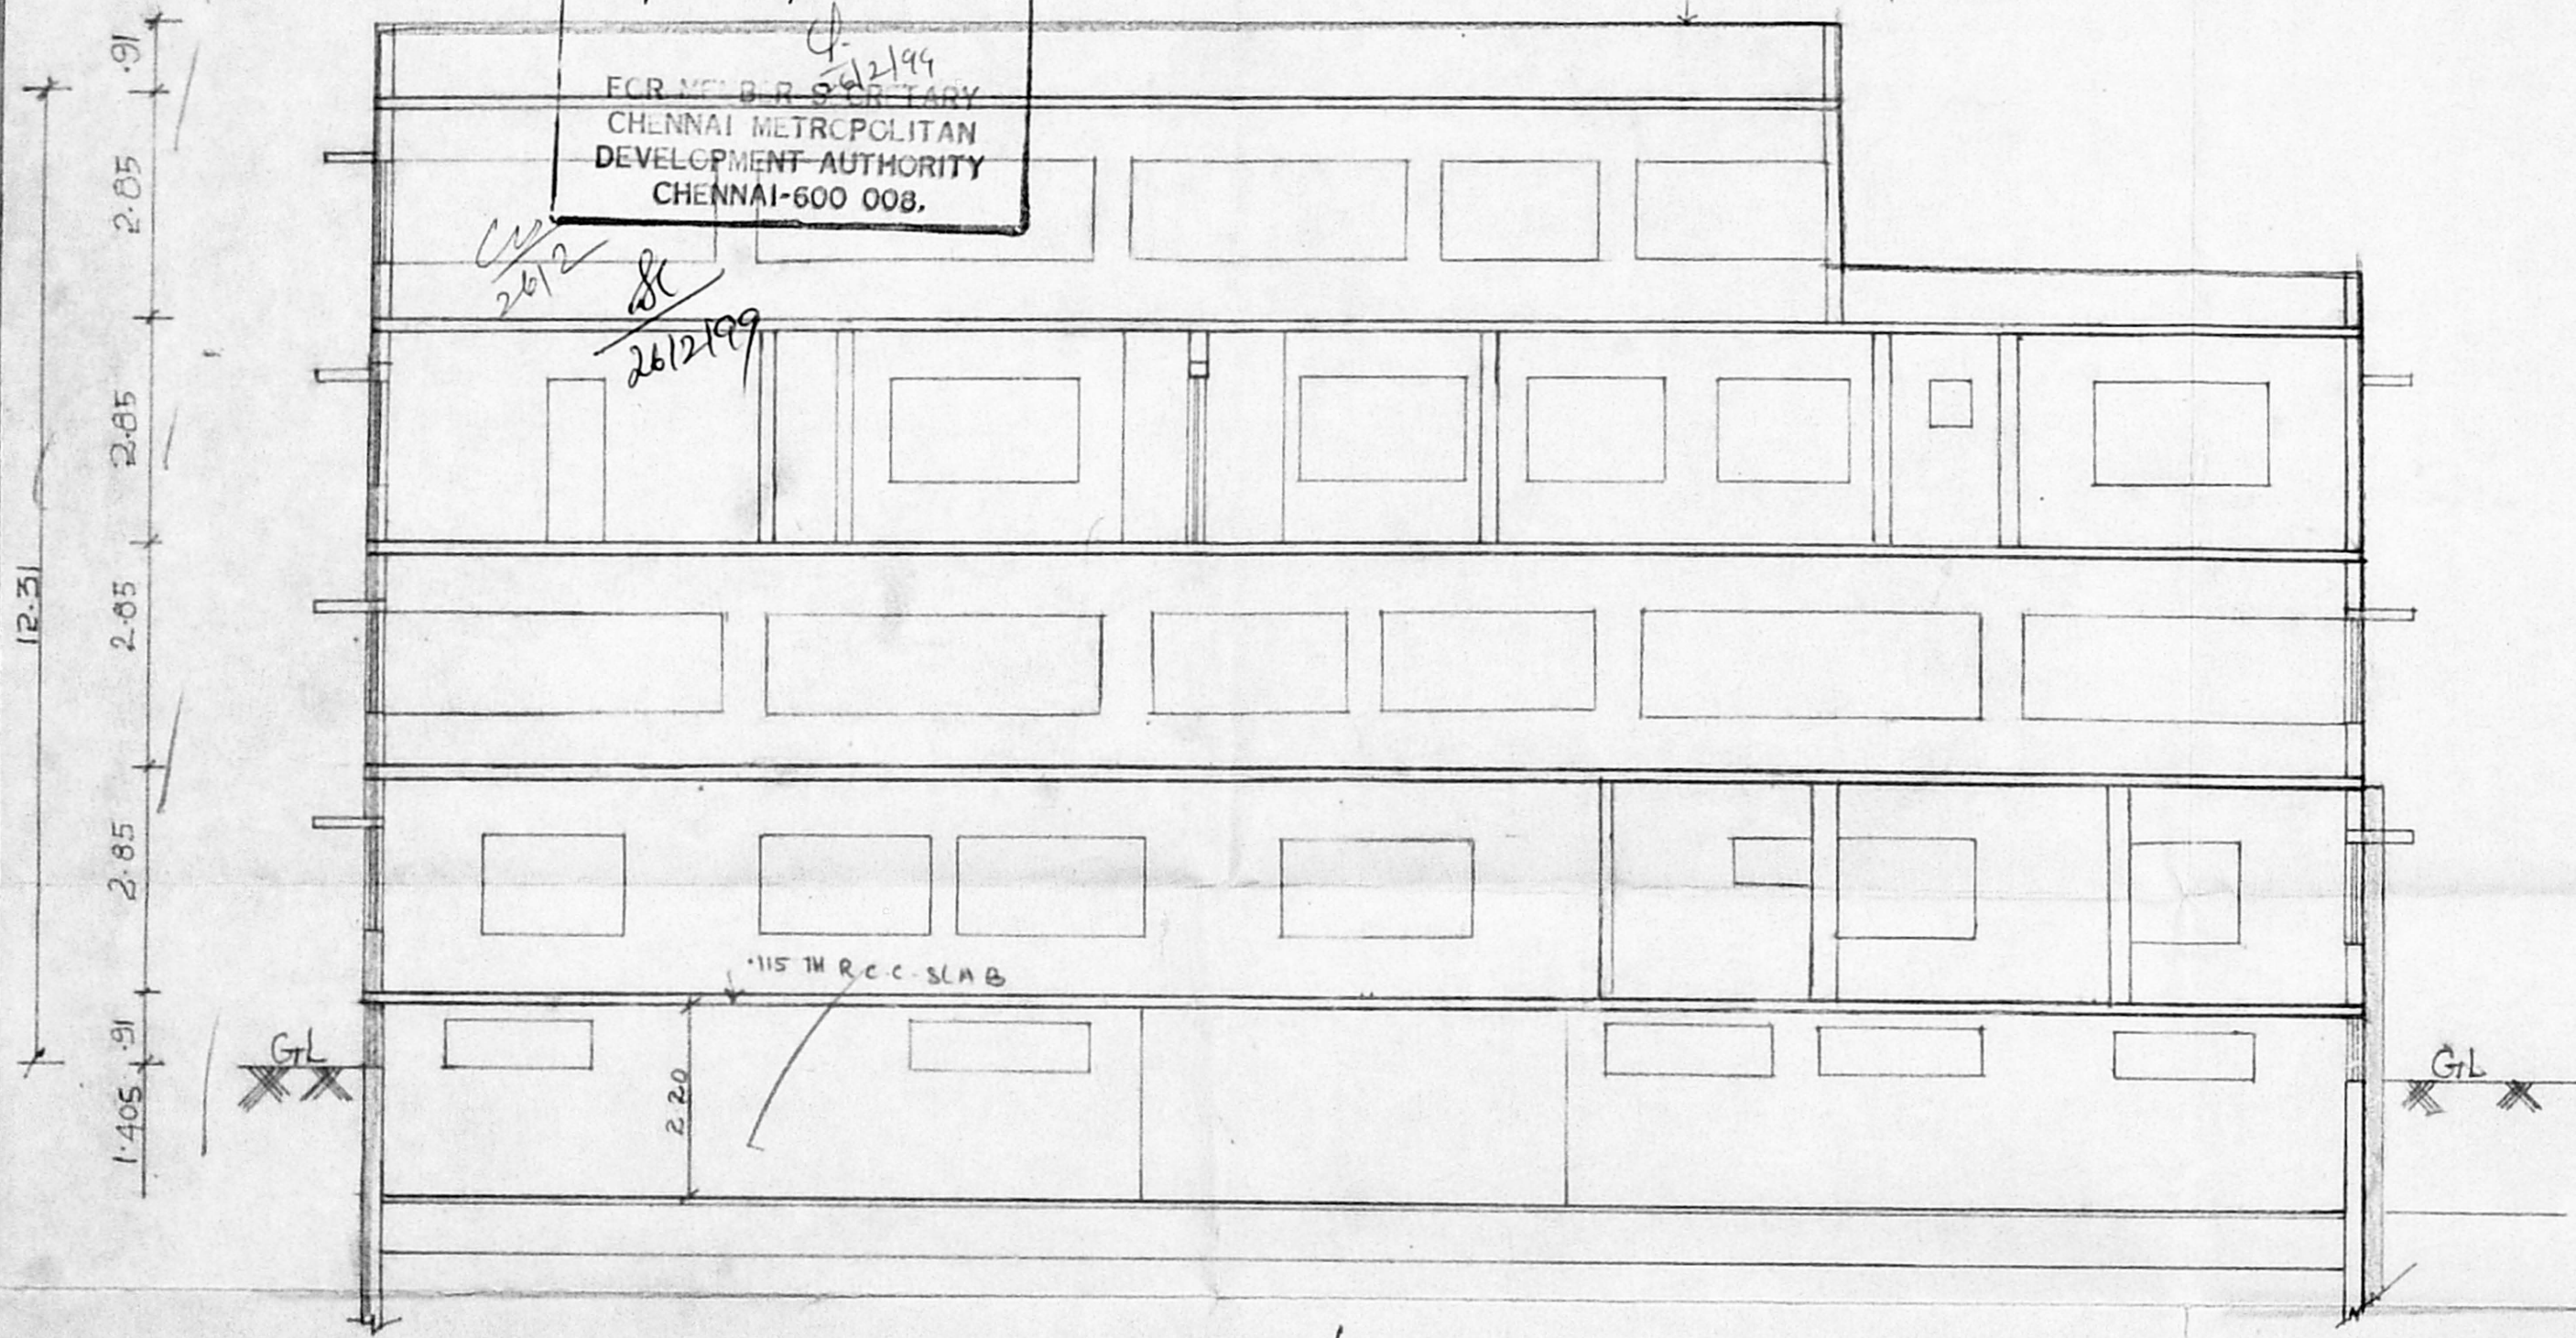

SECTION - XX.

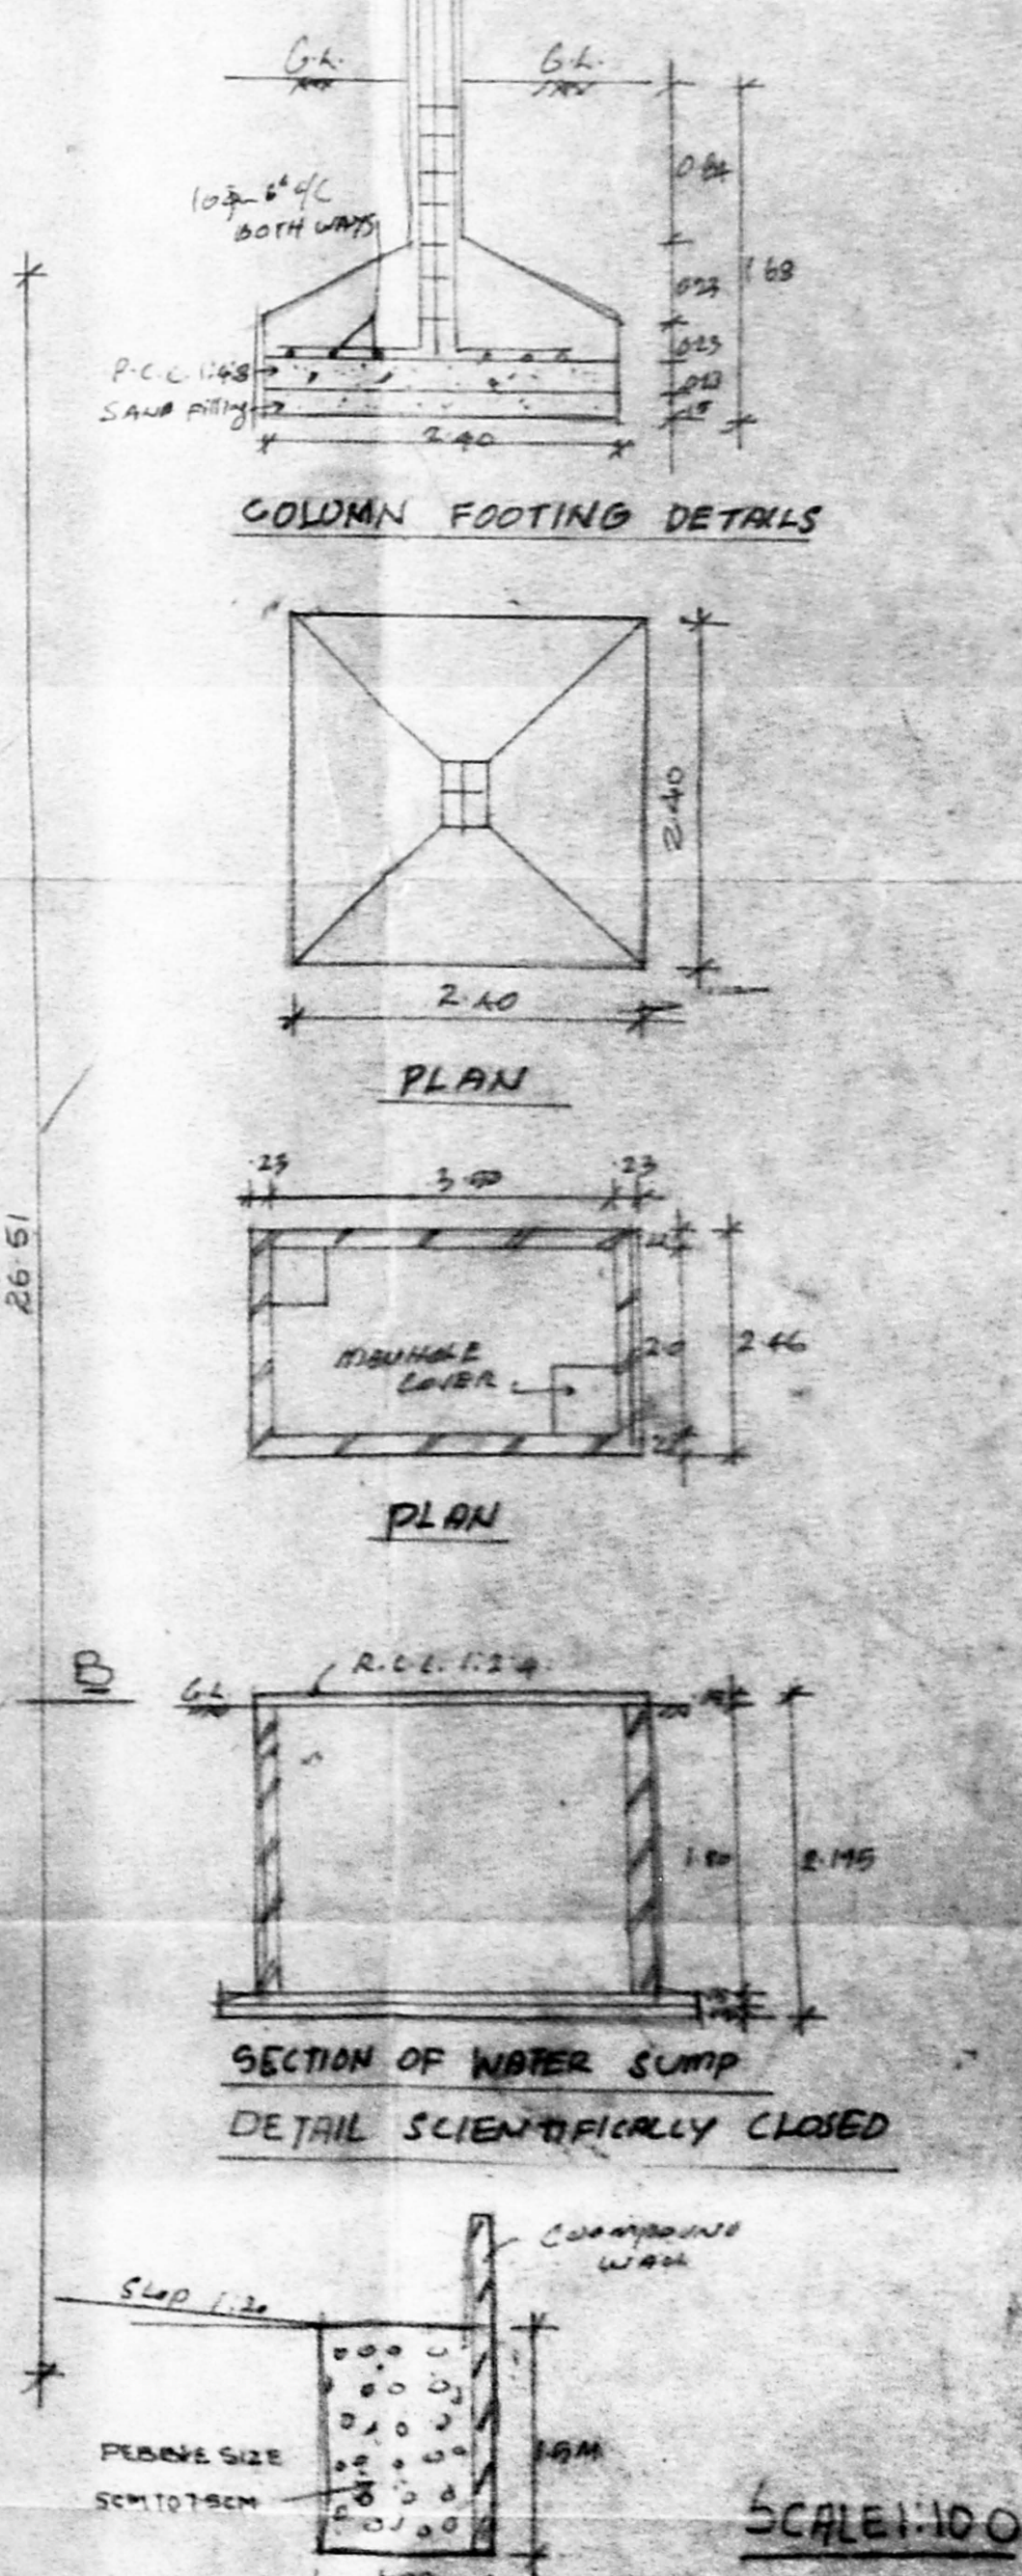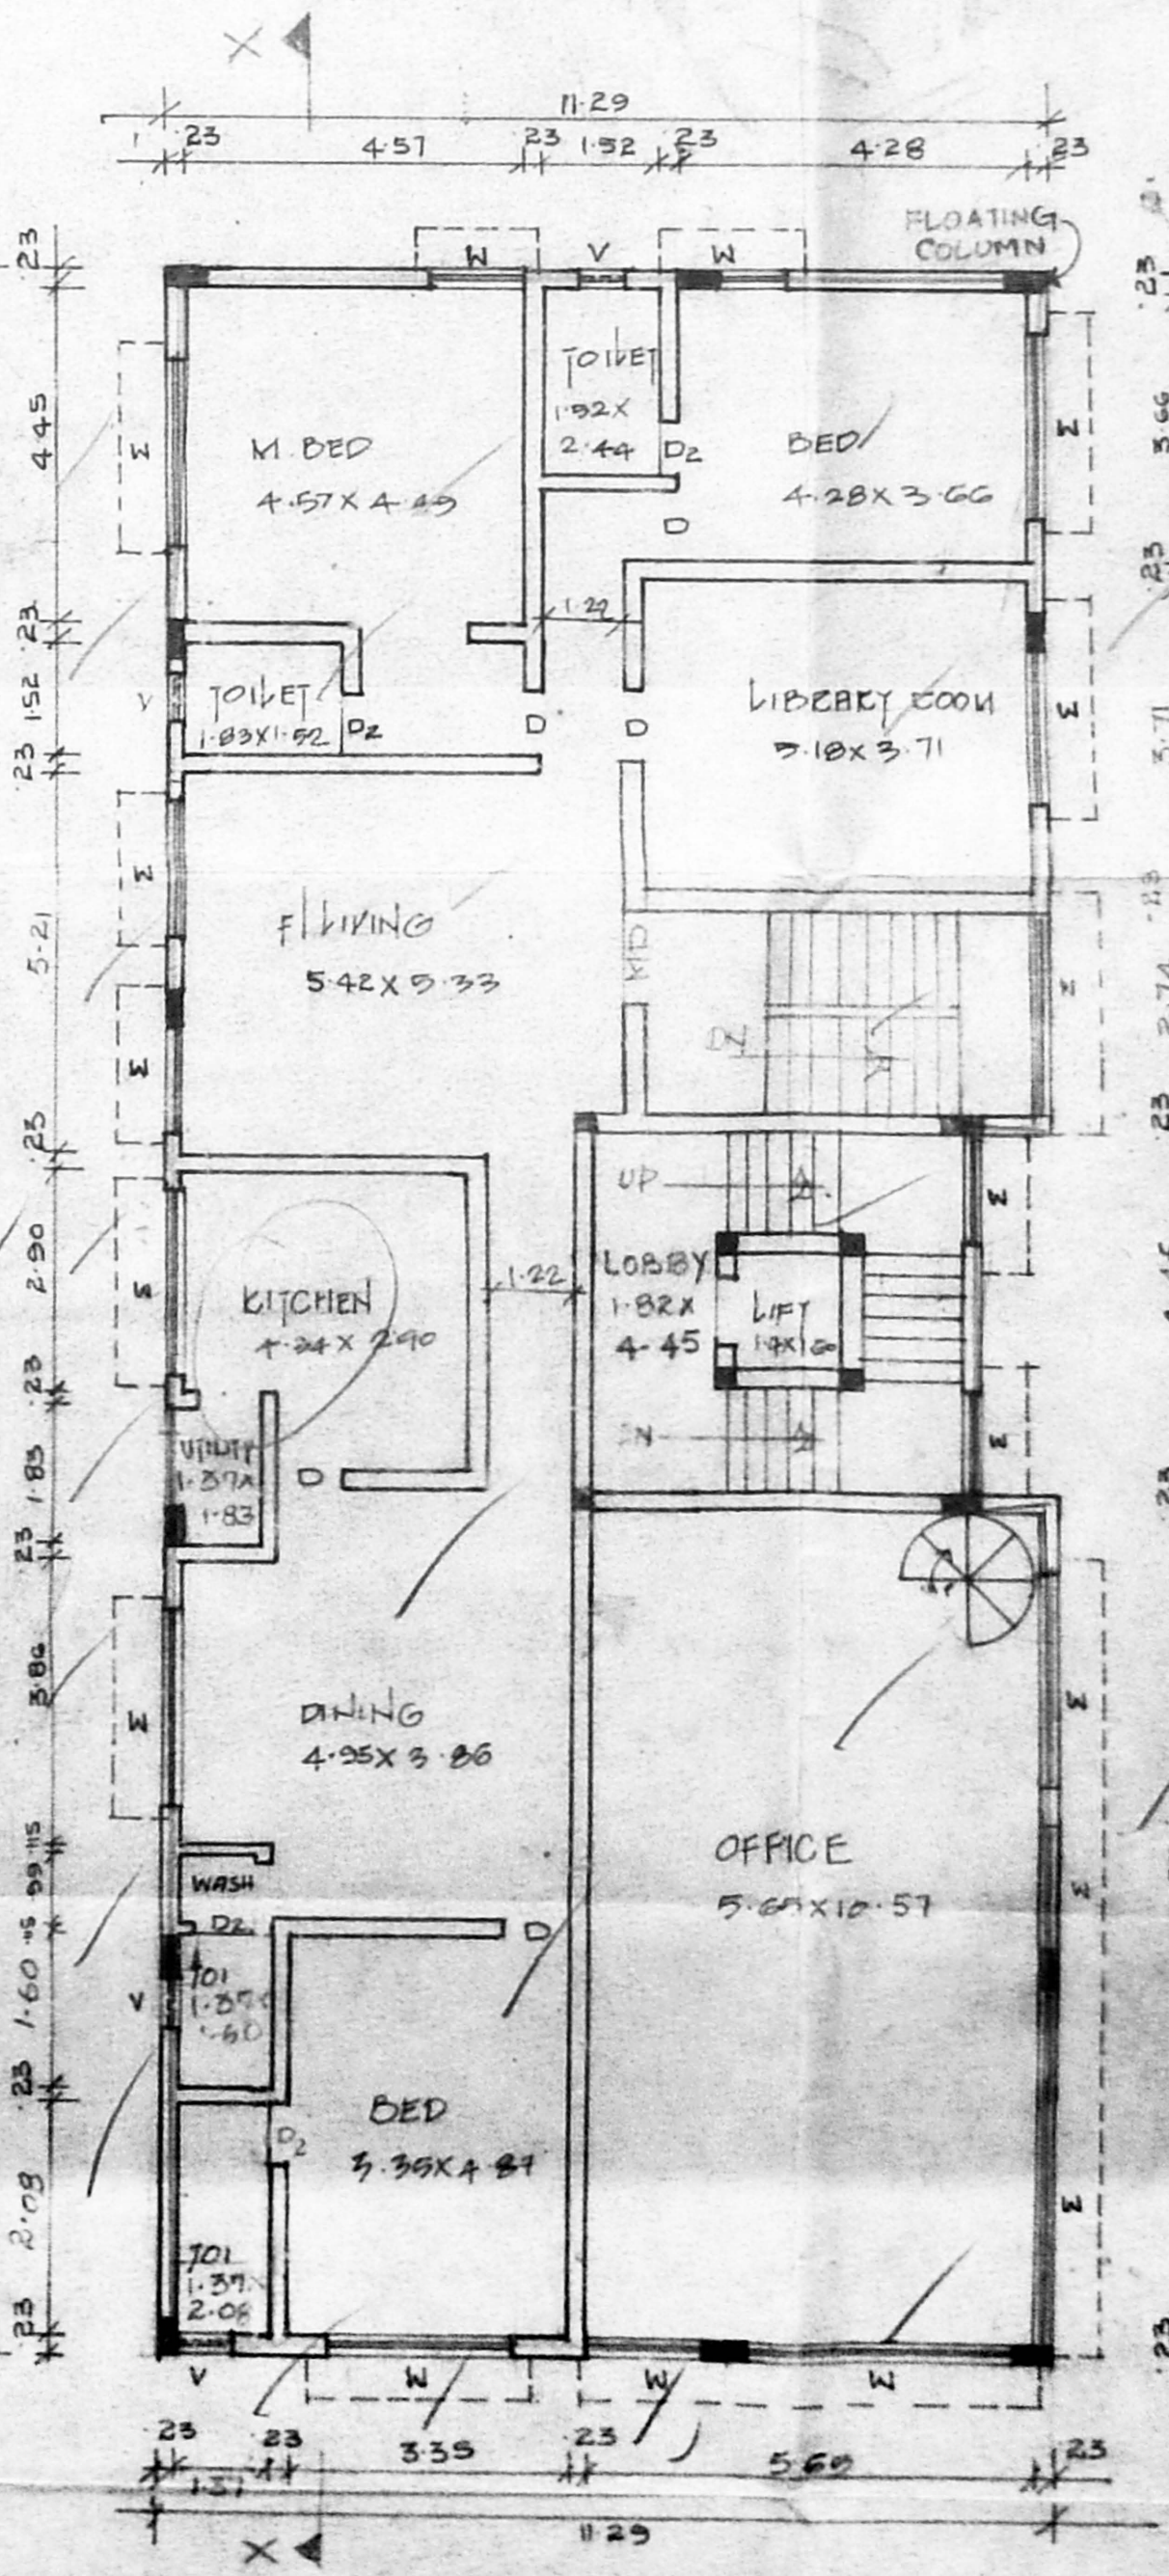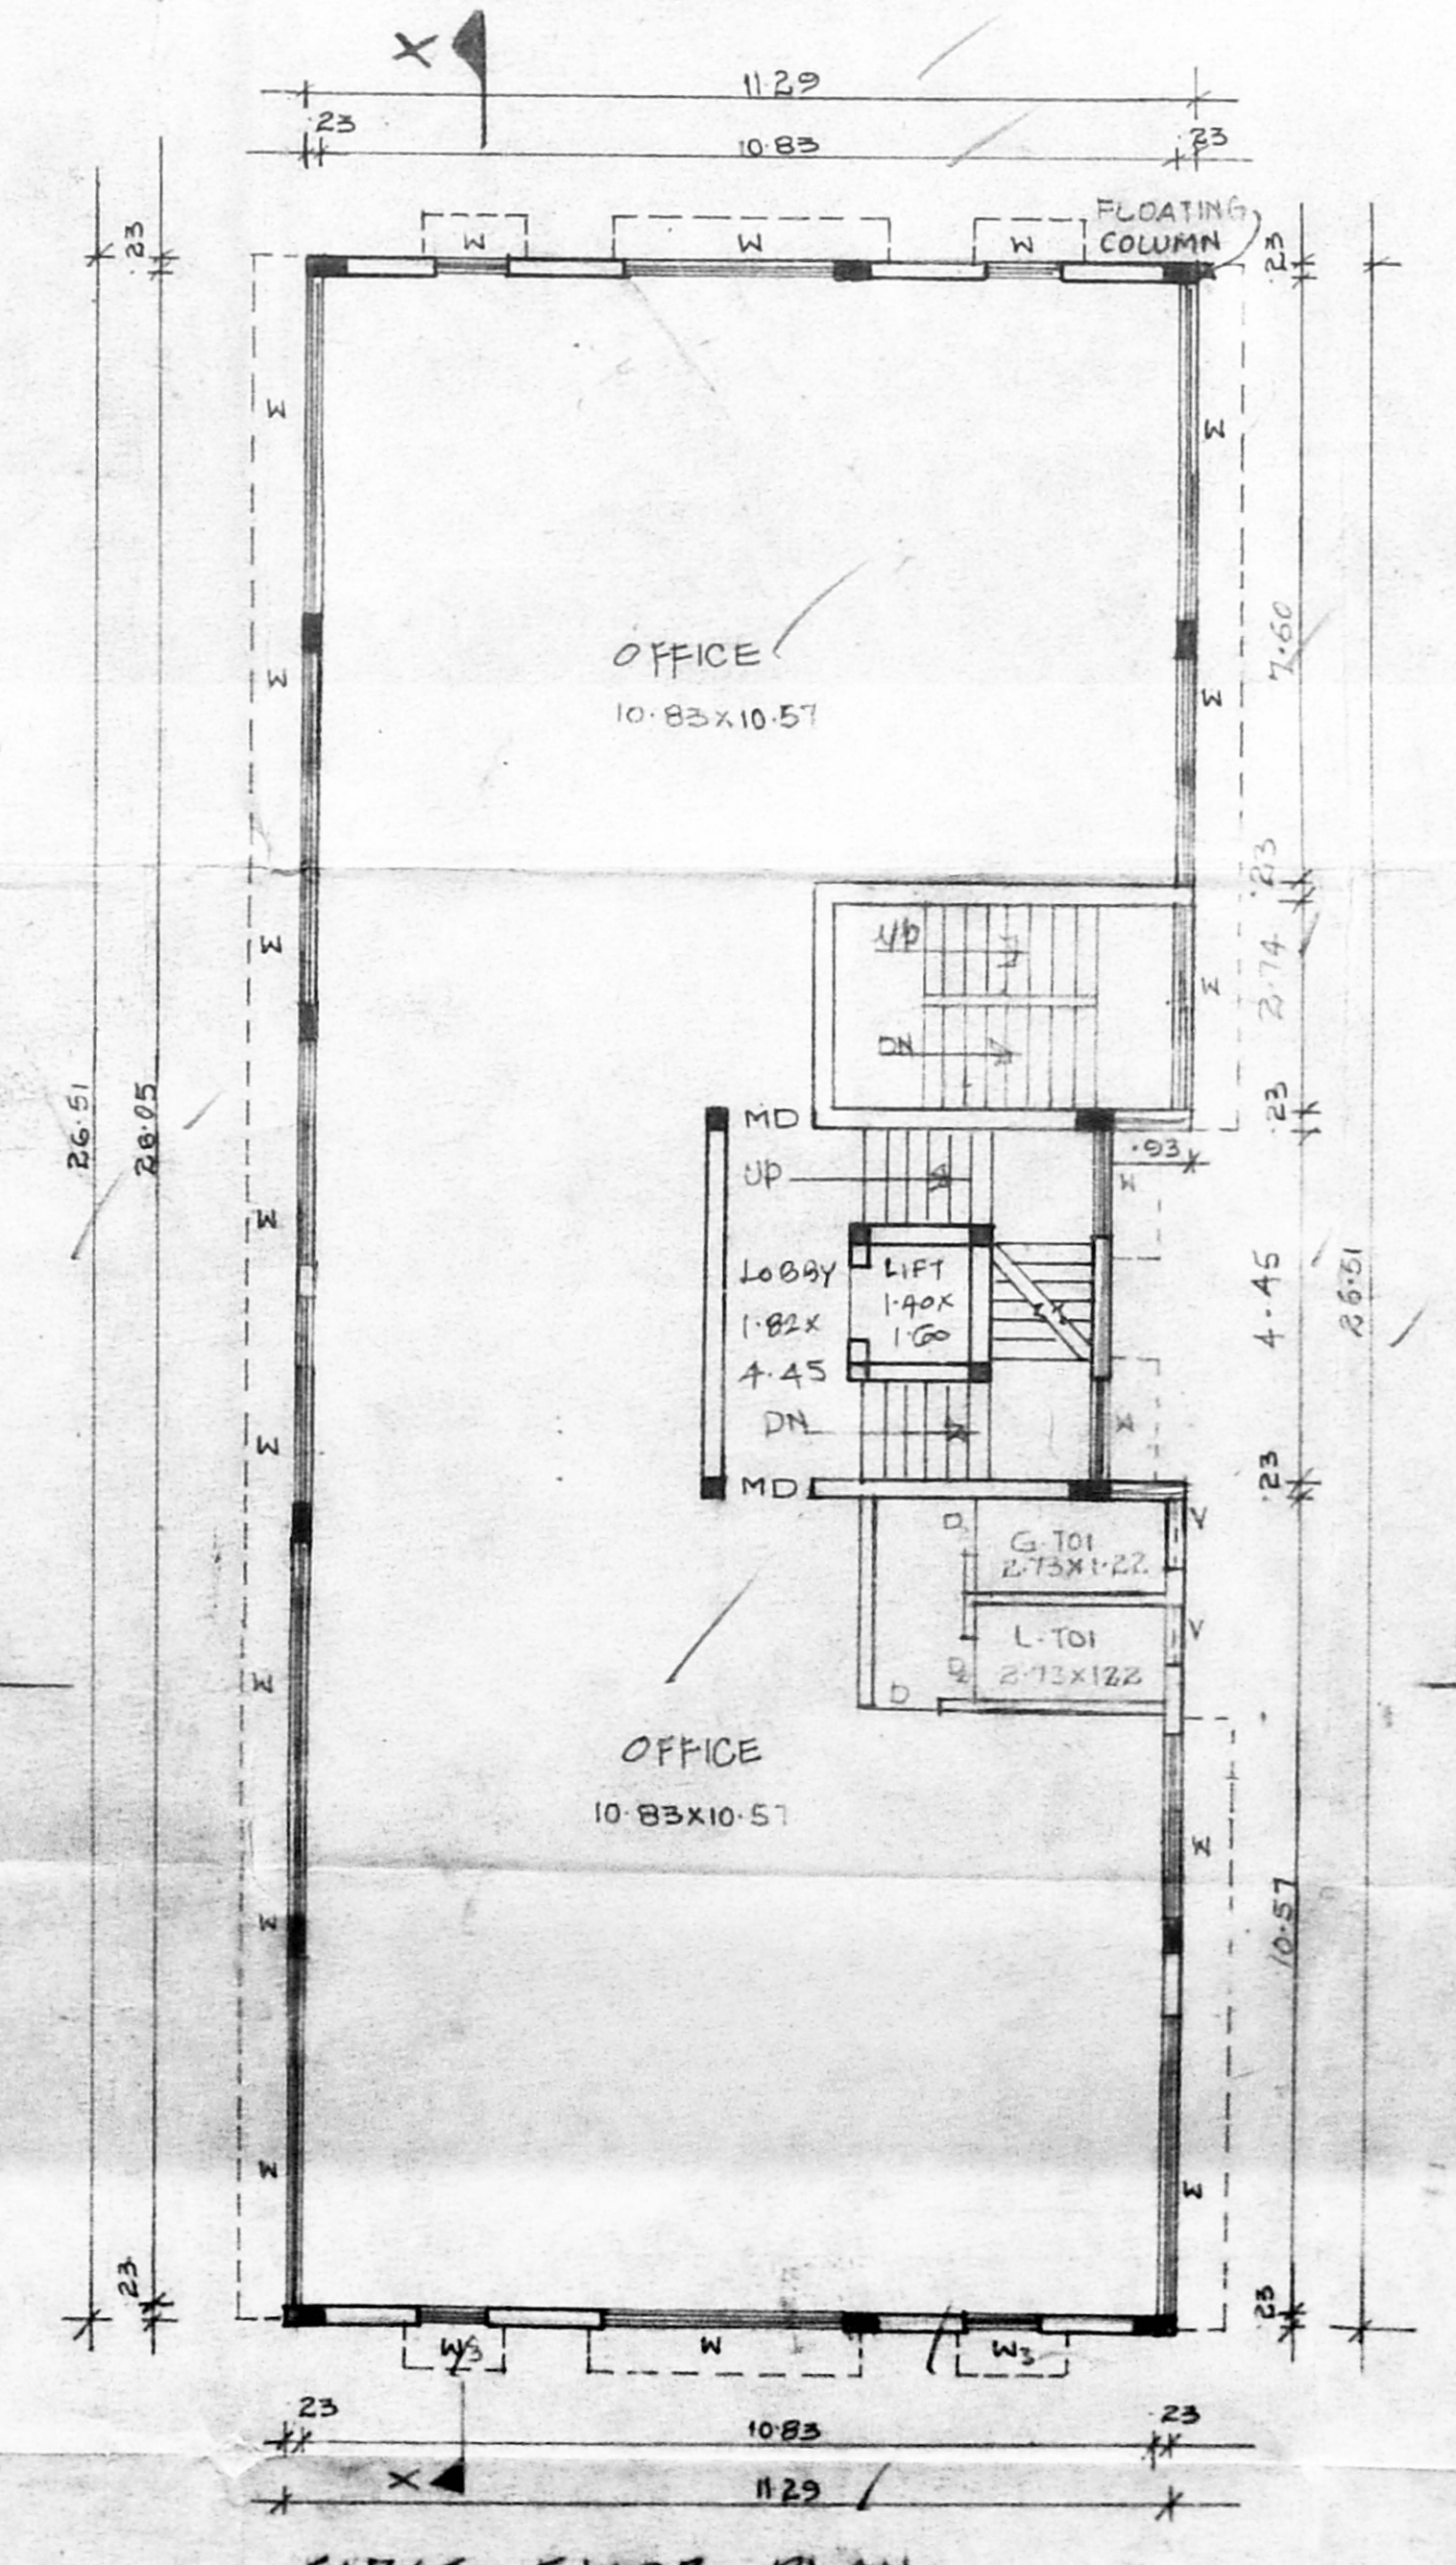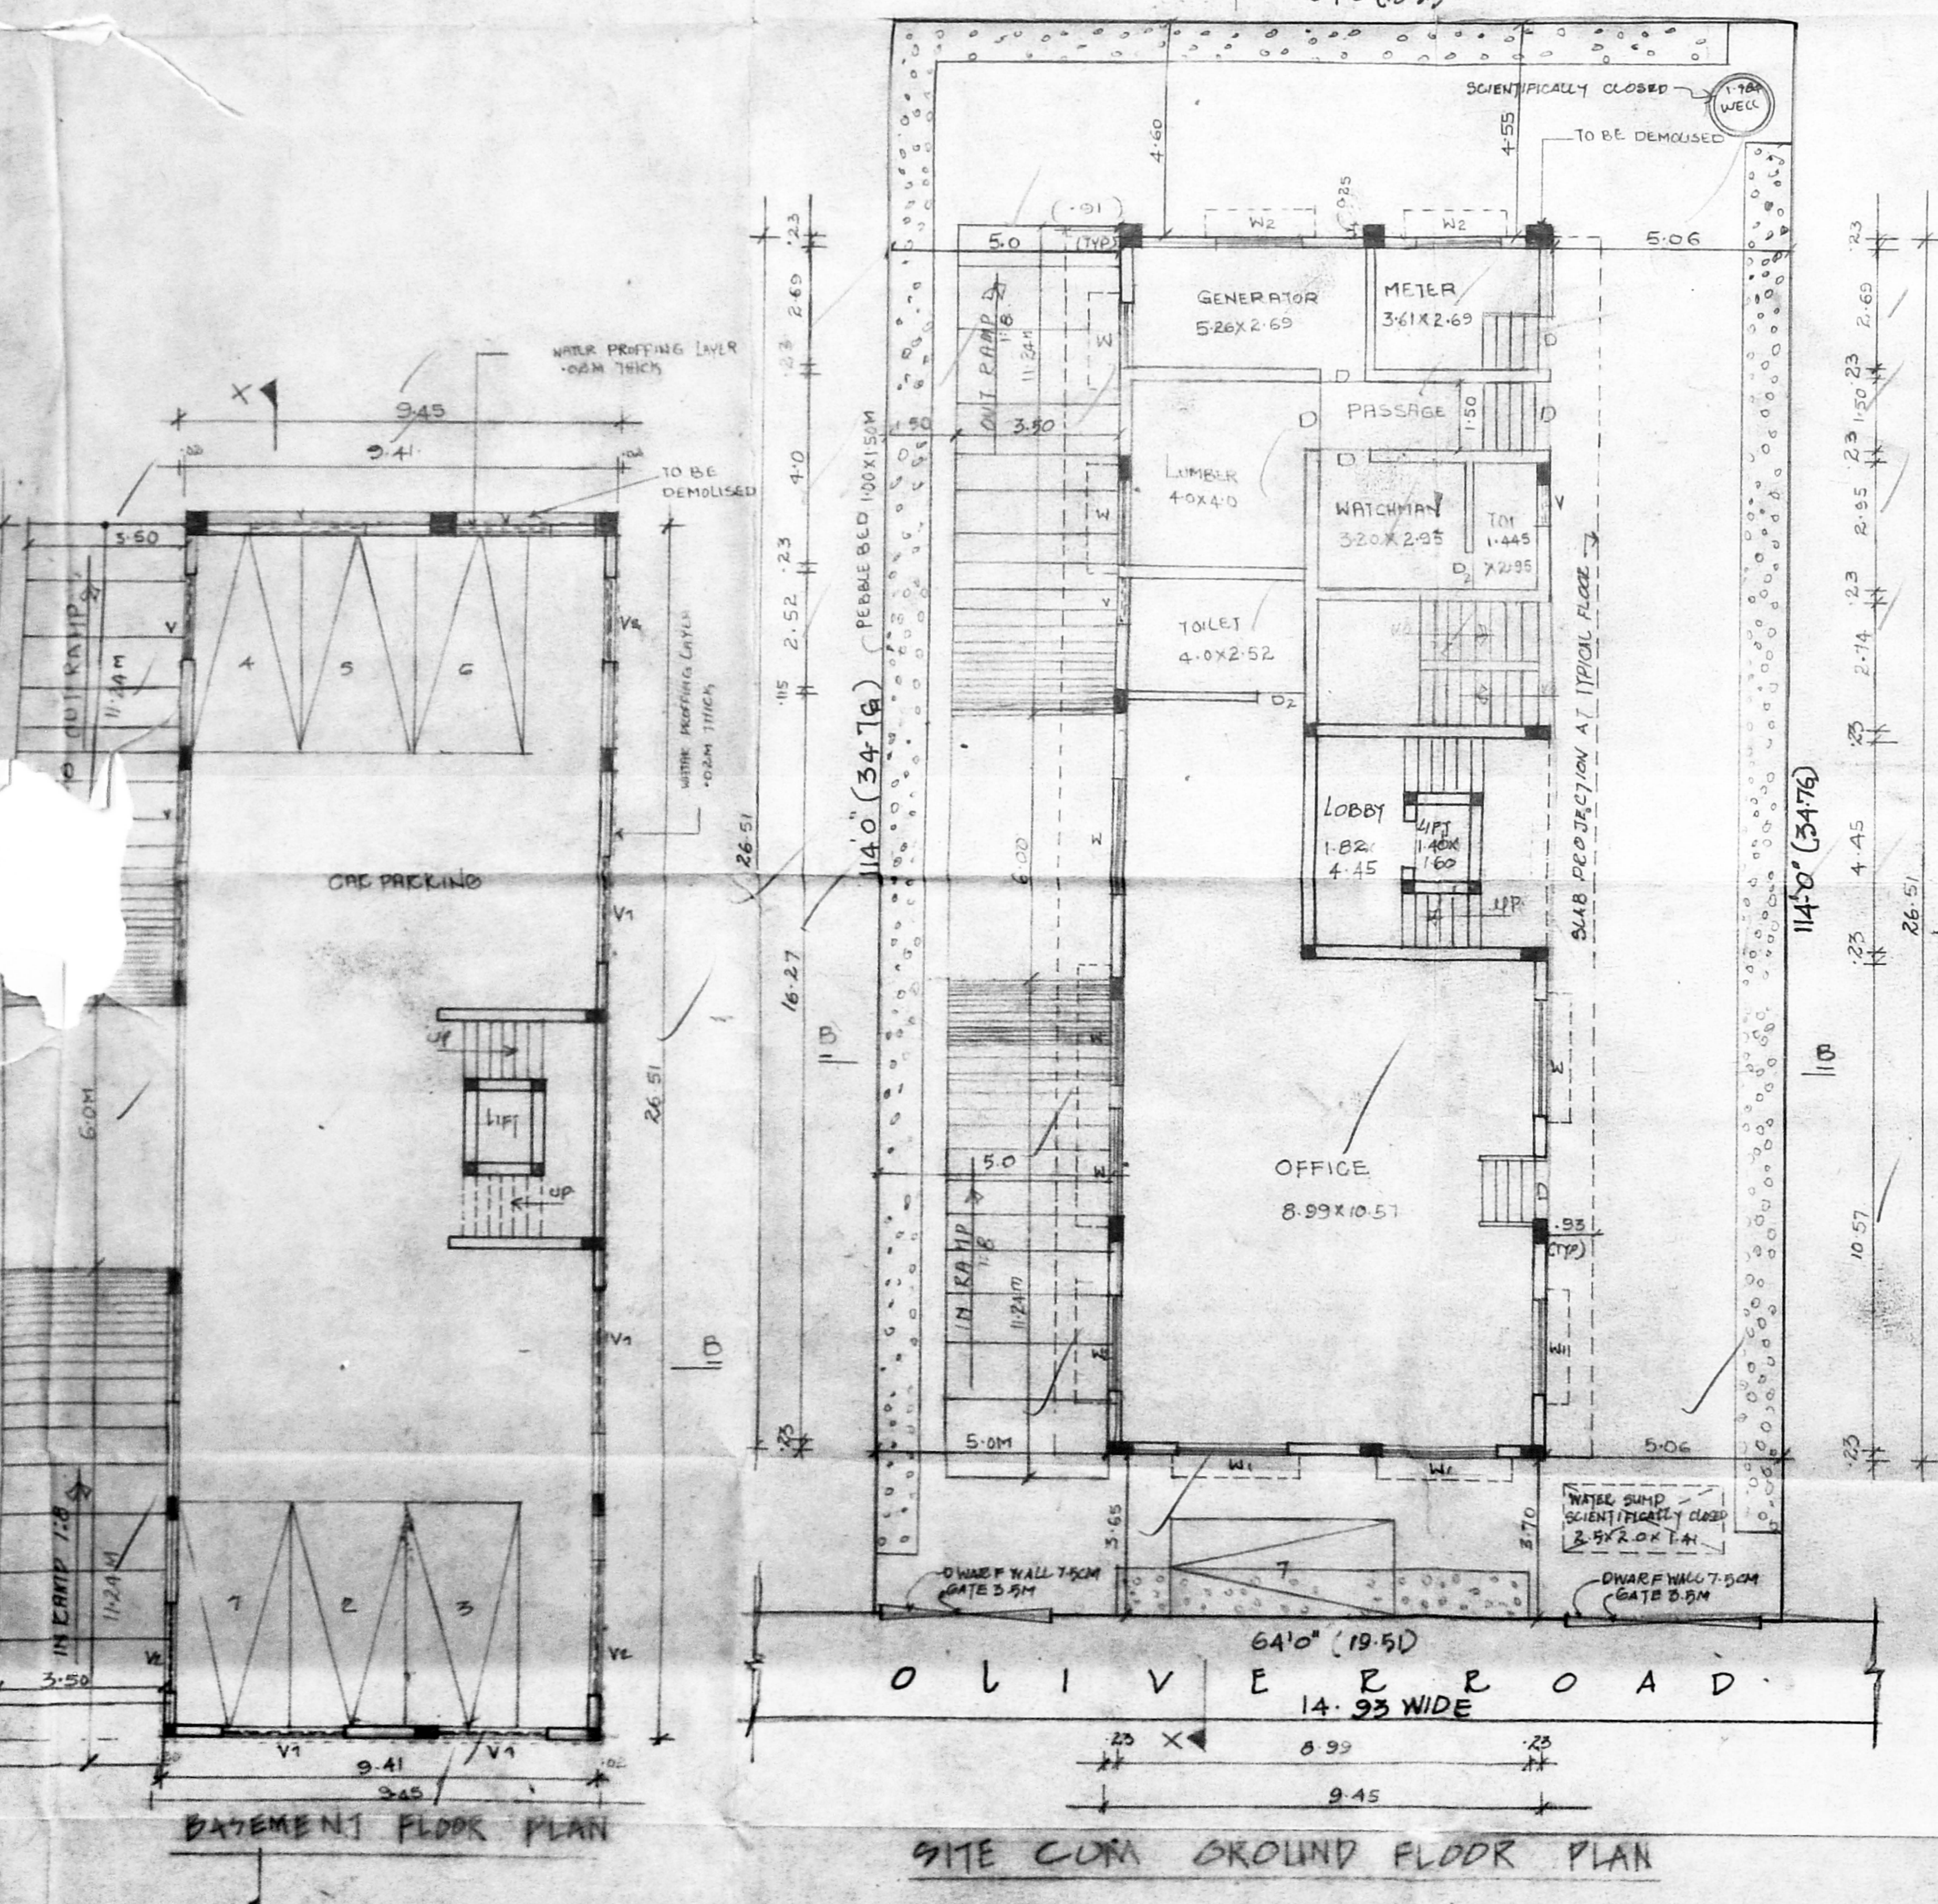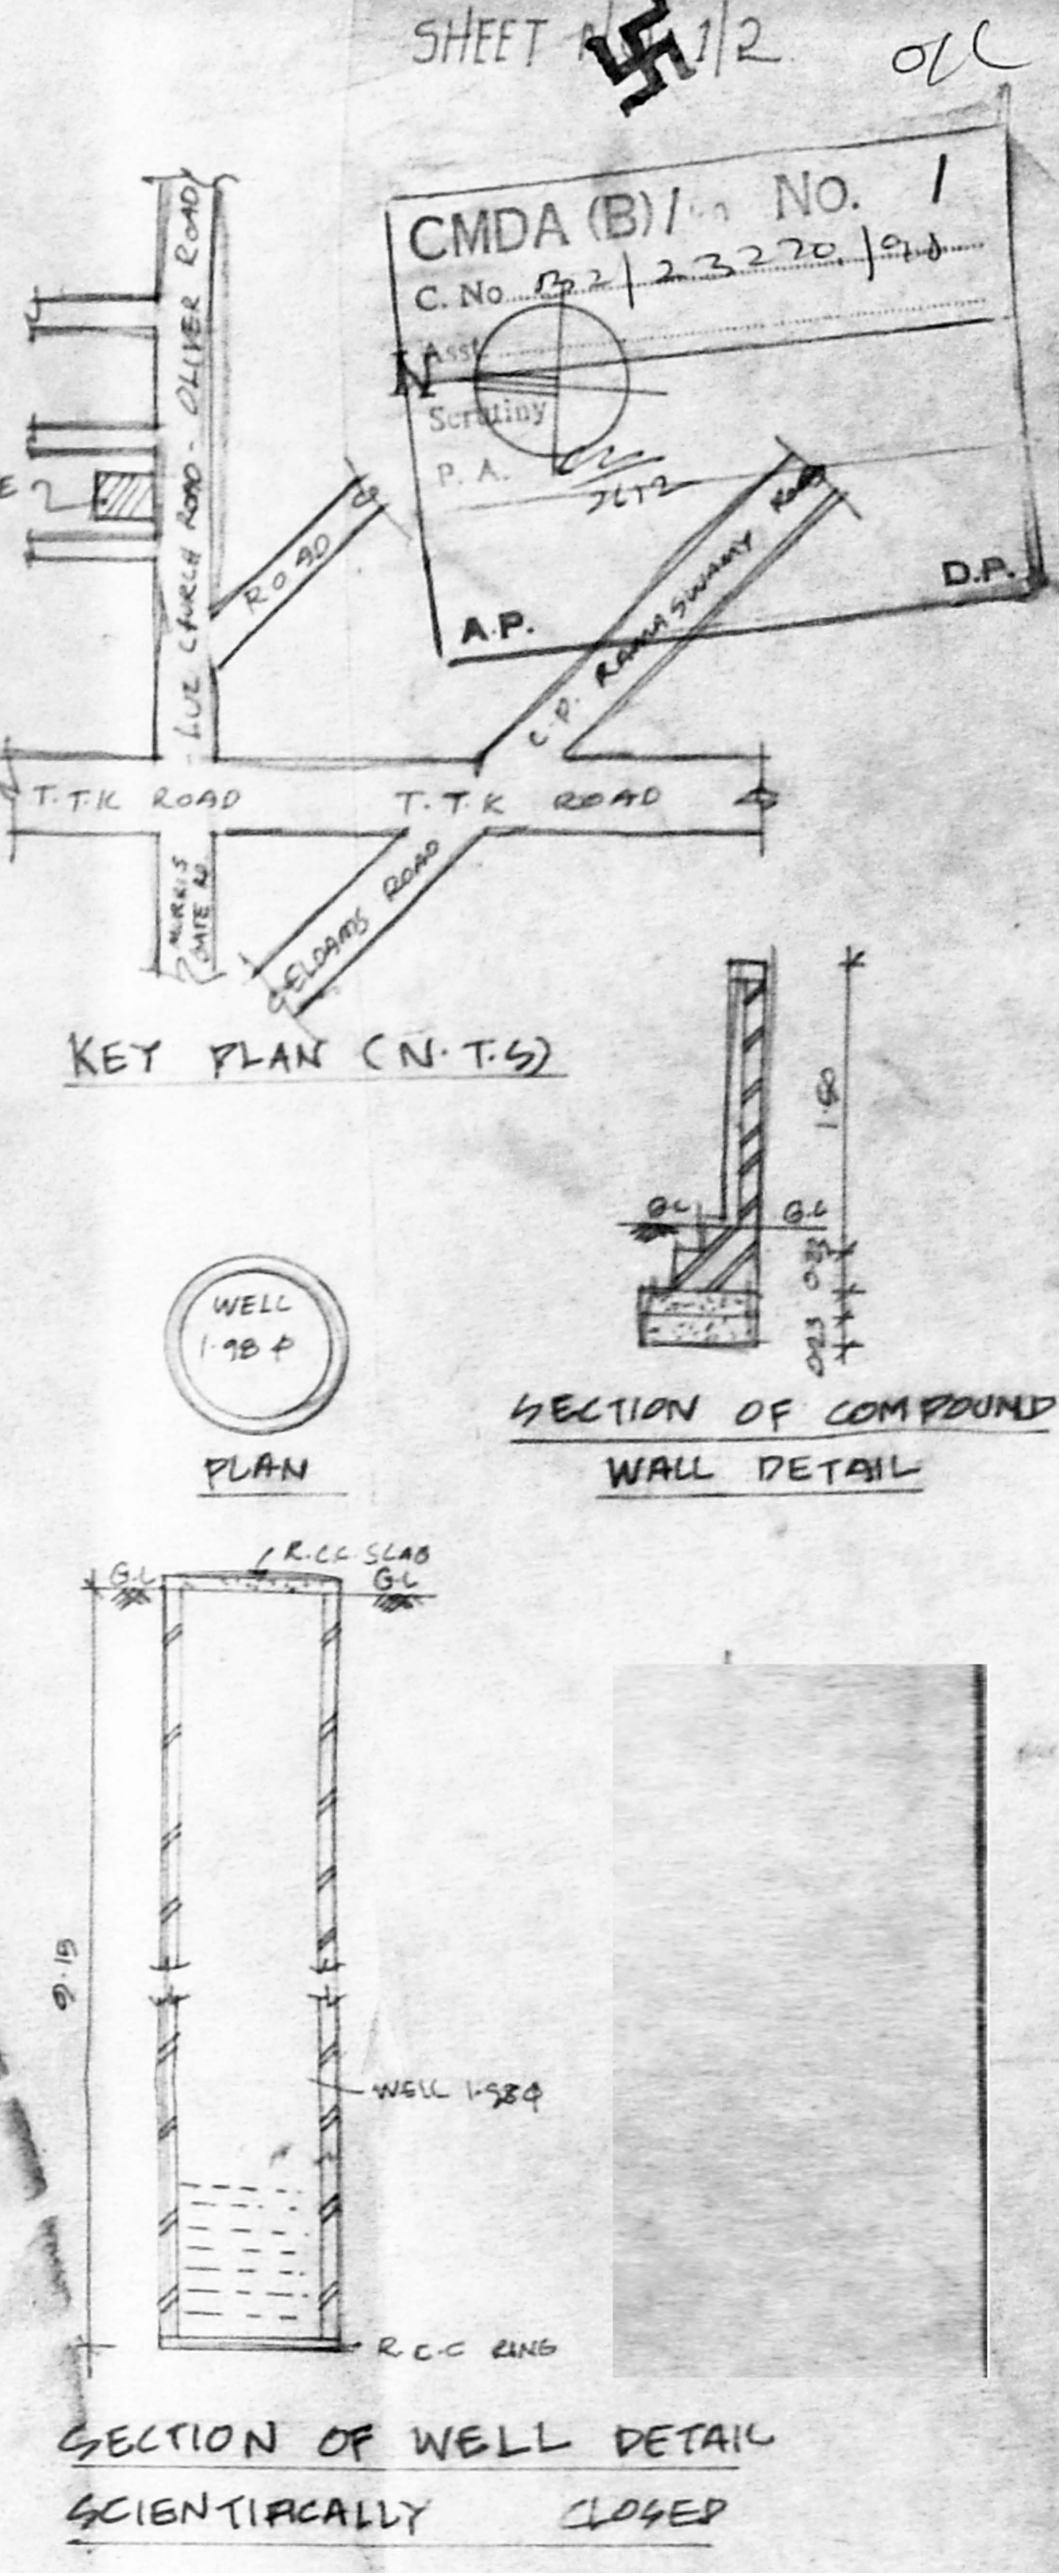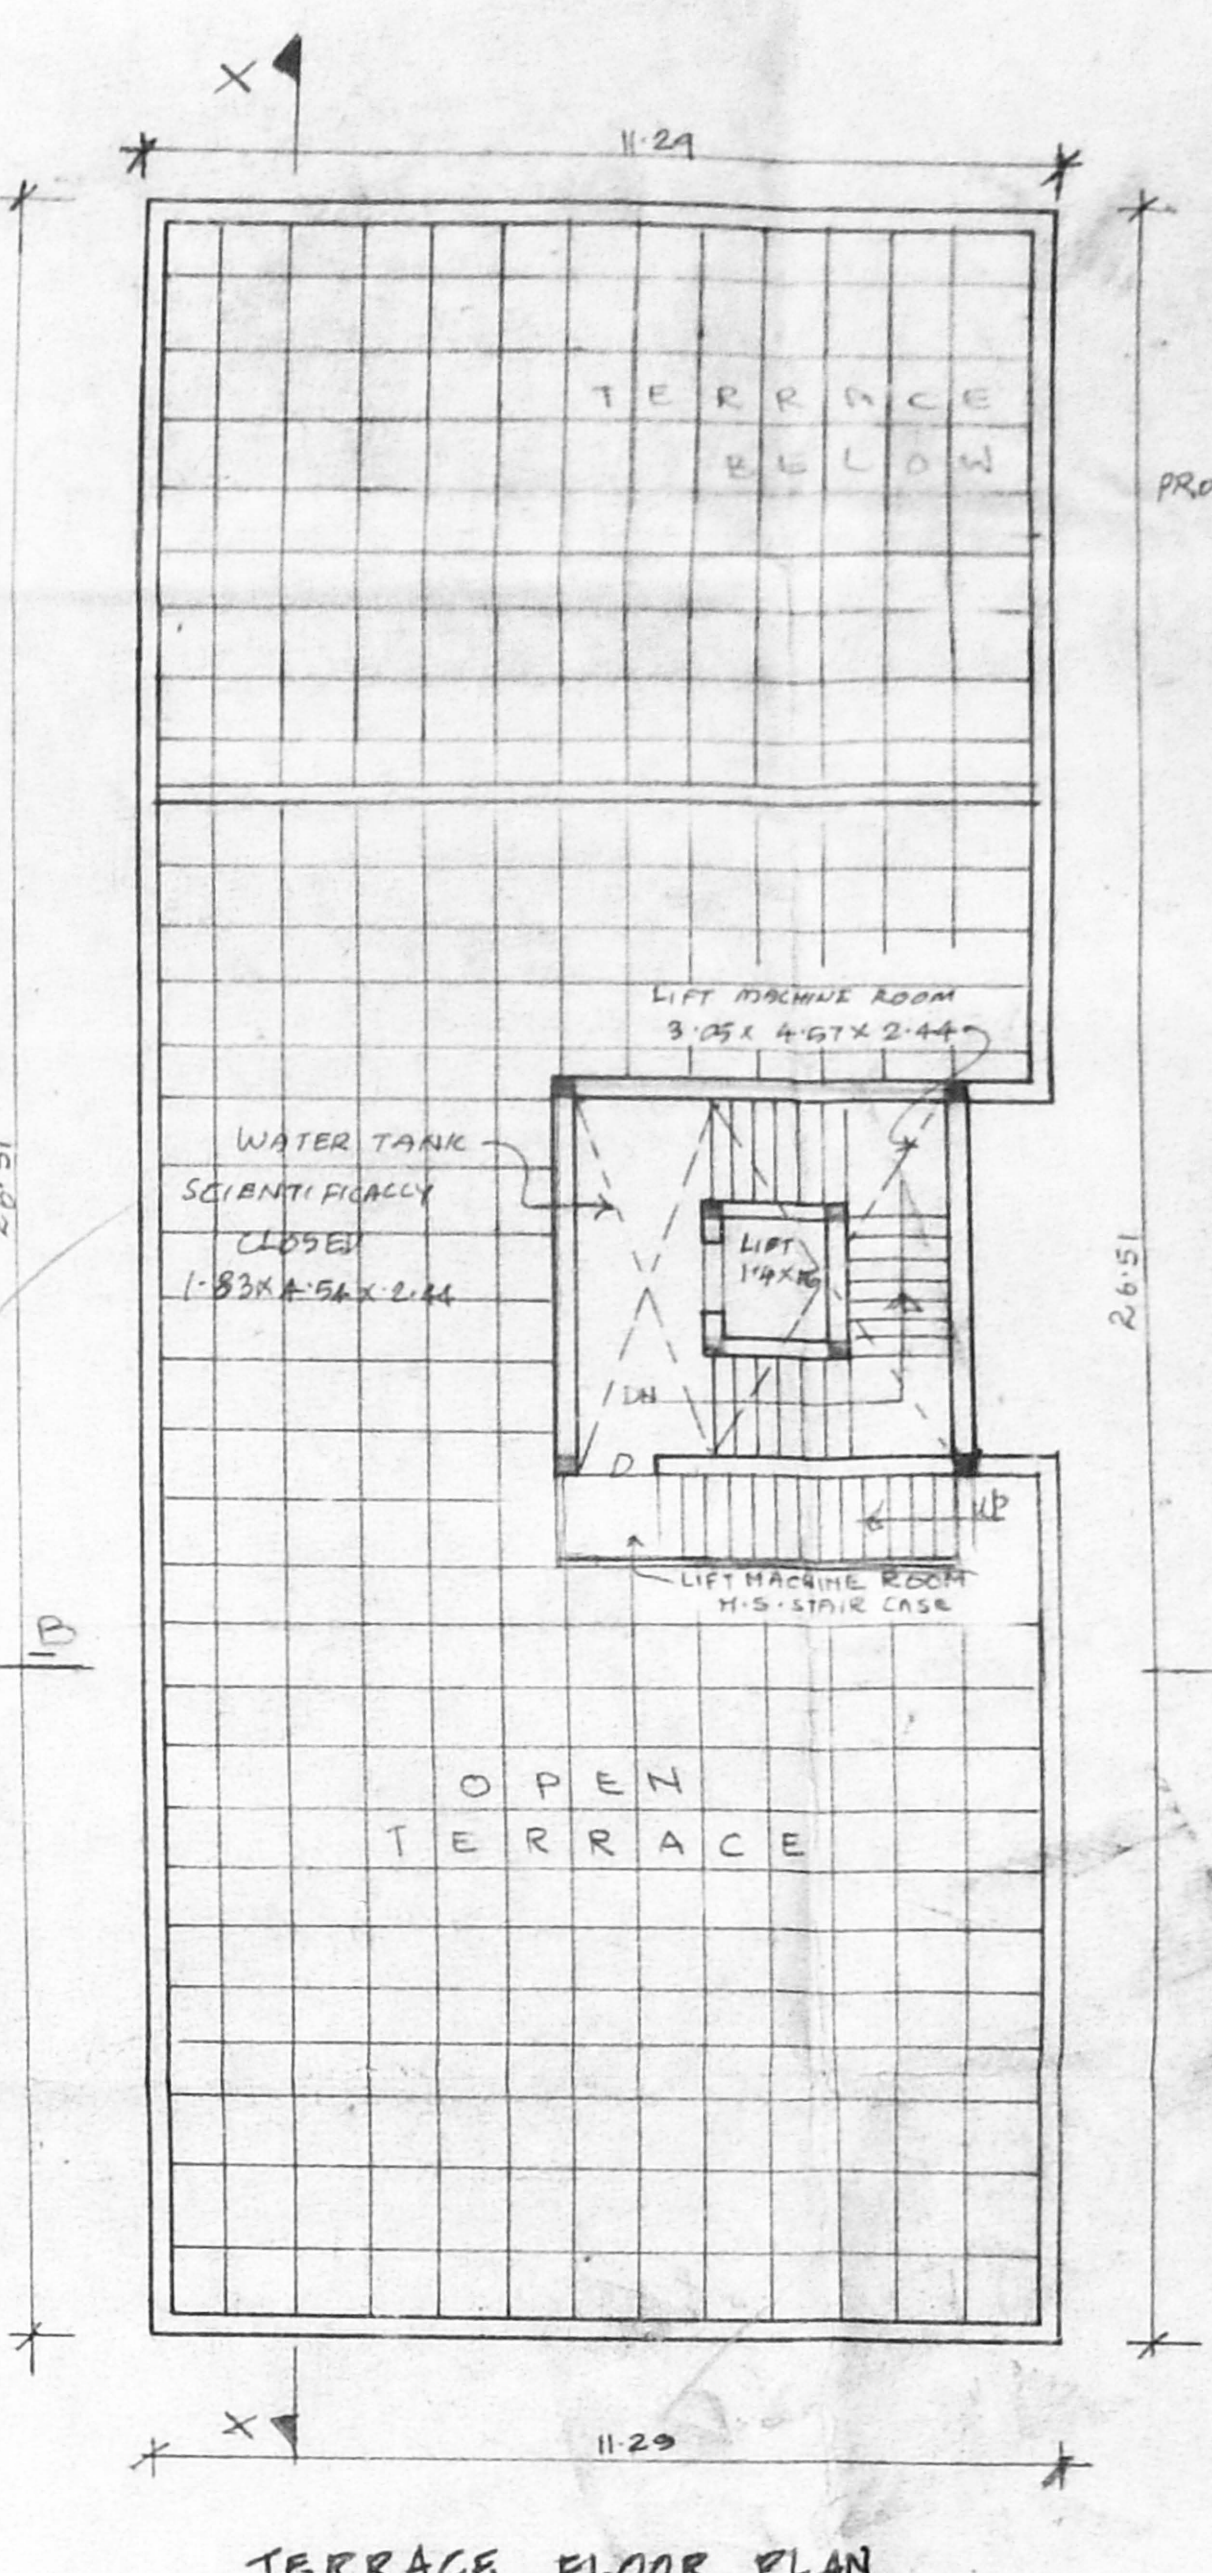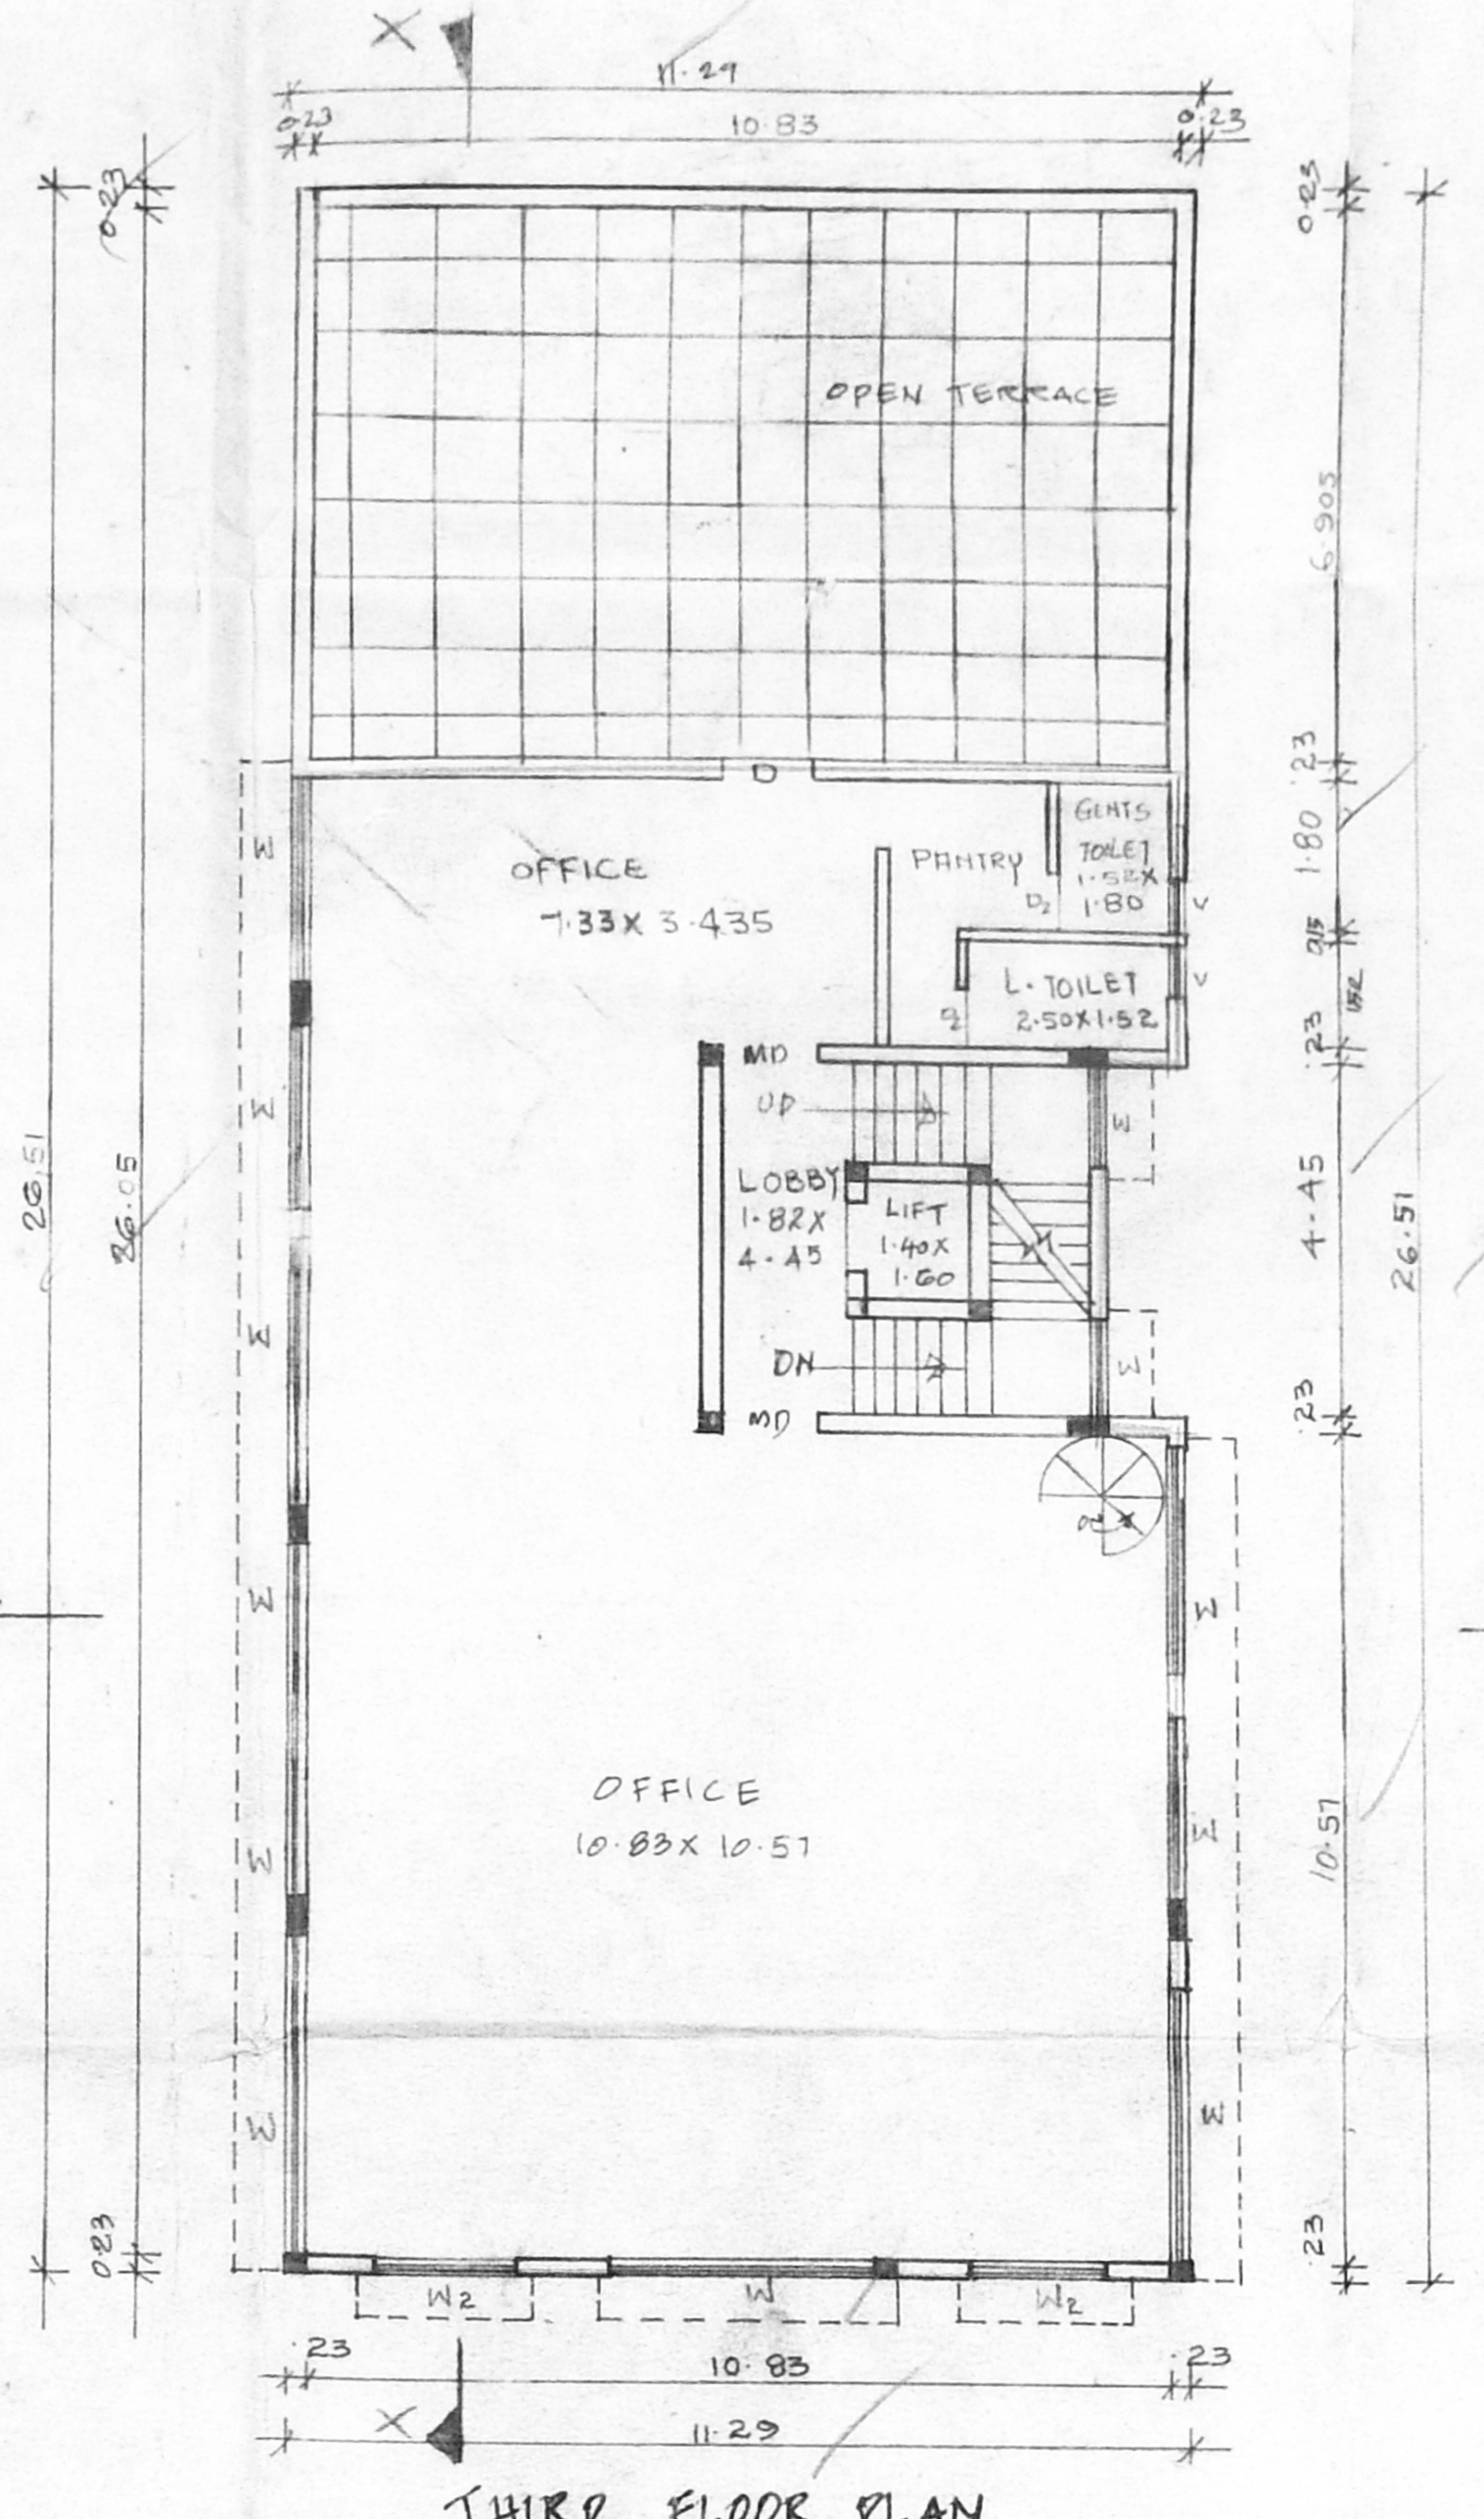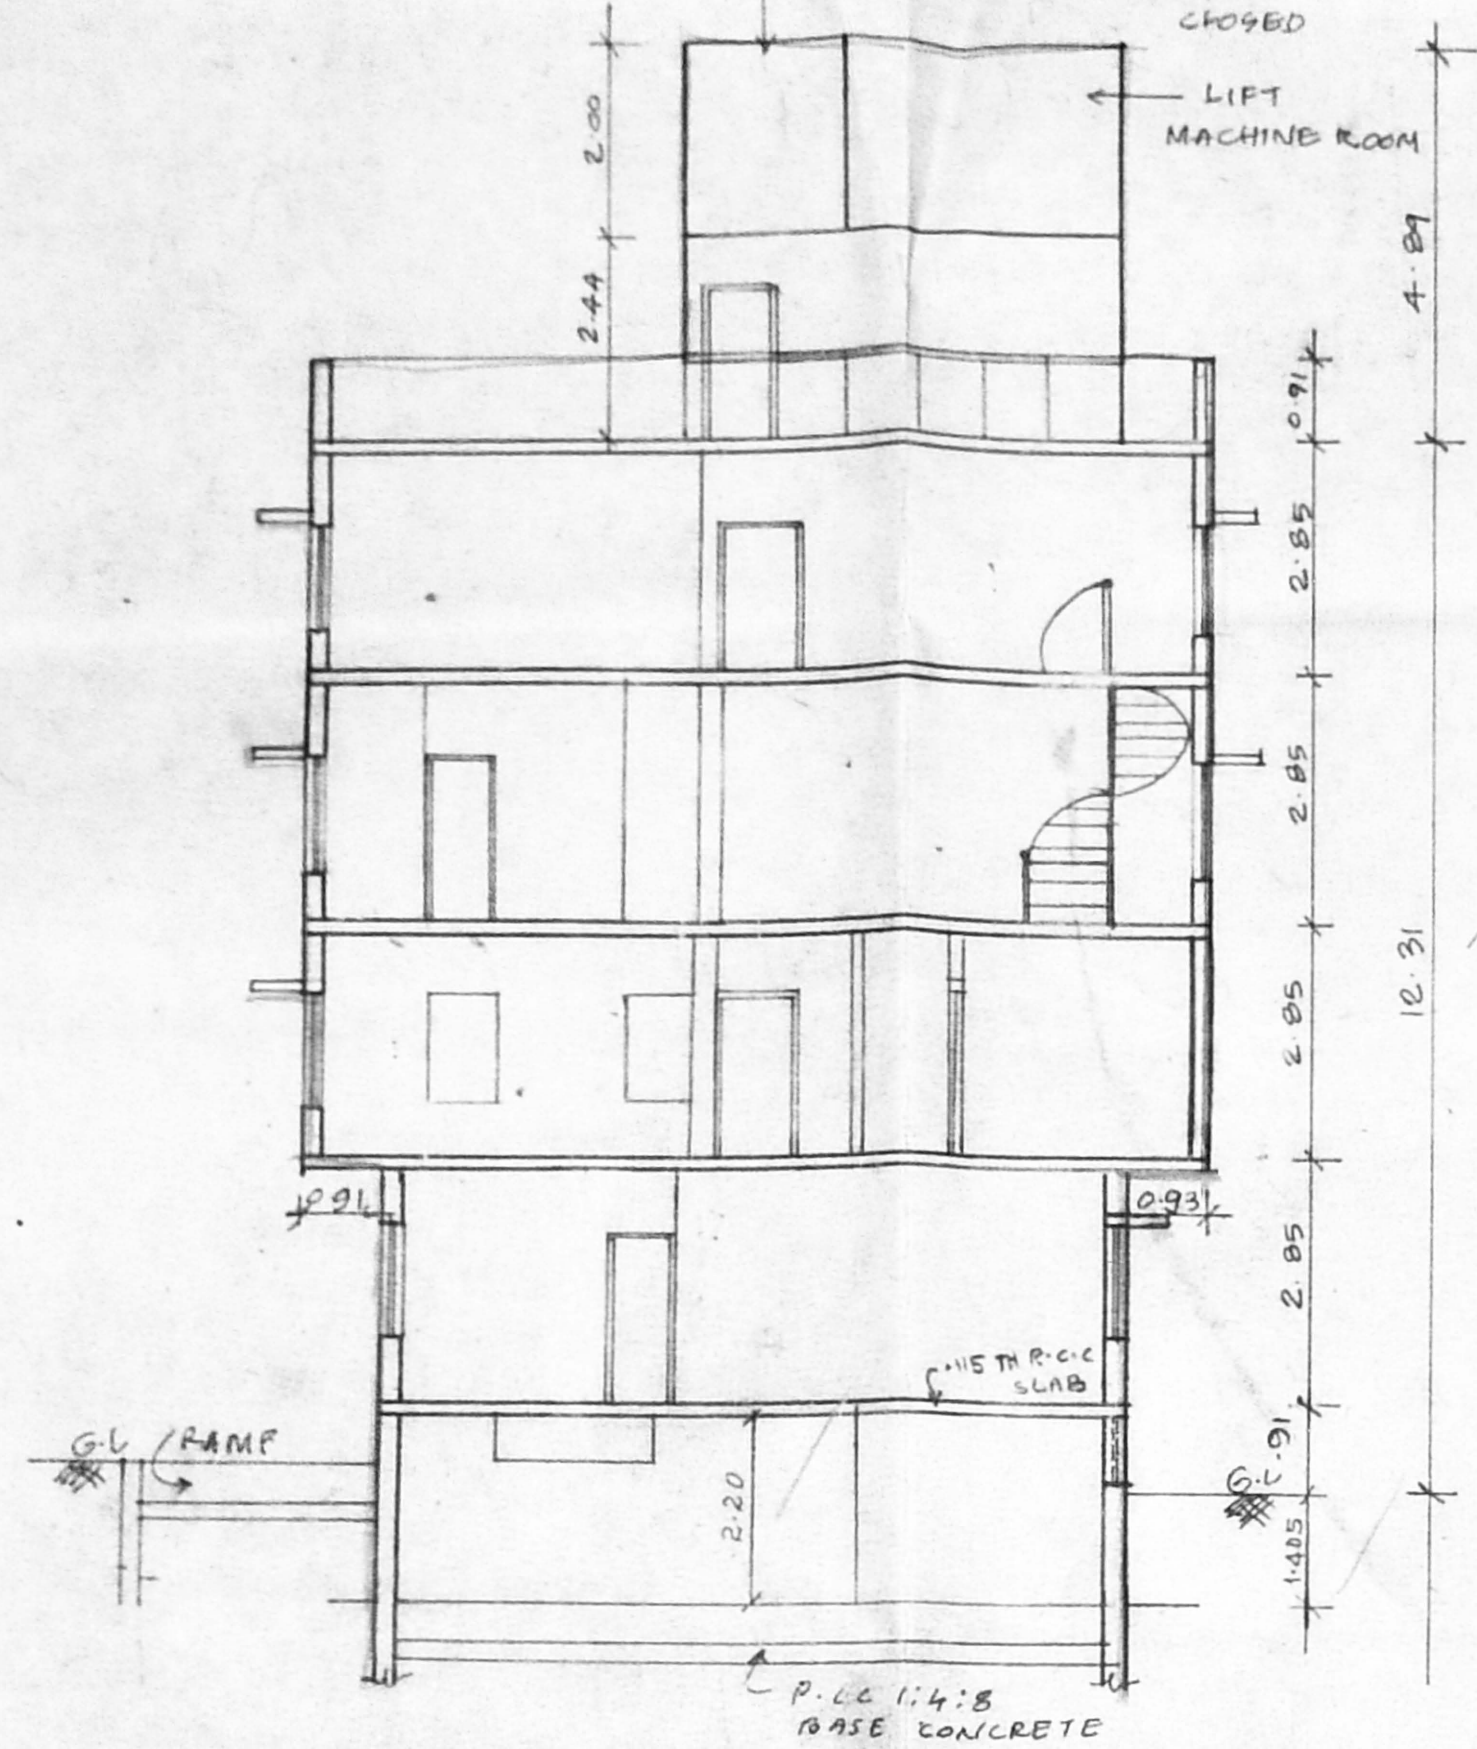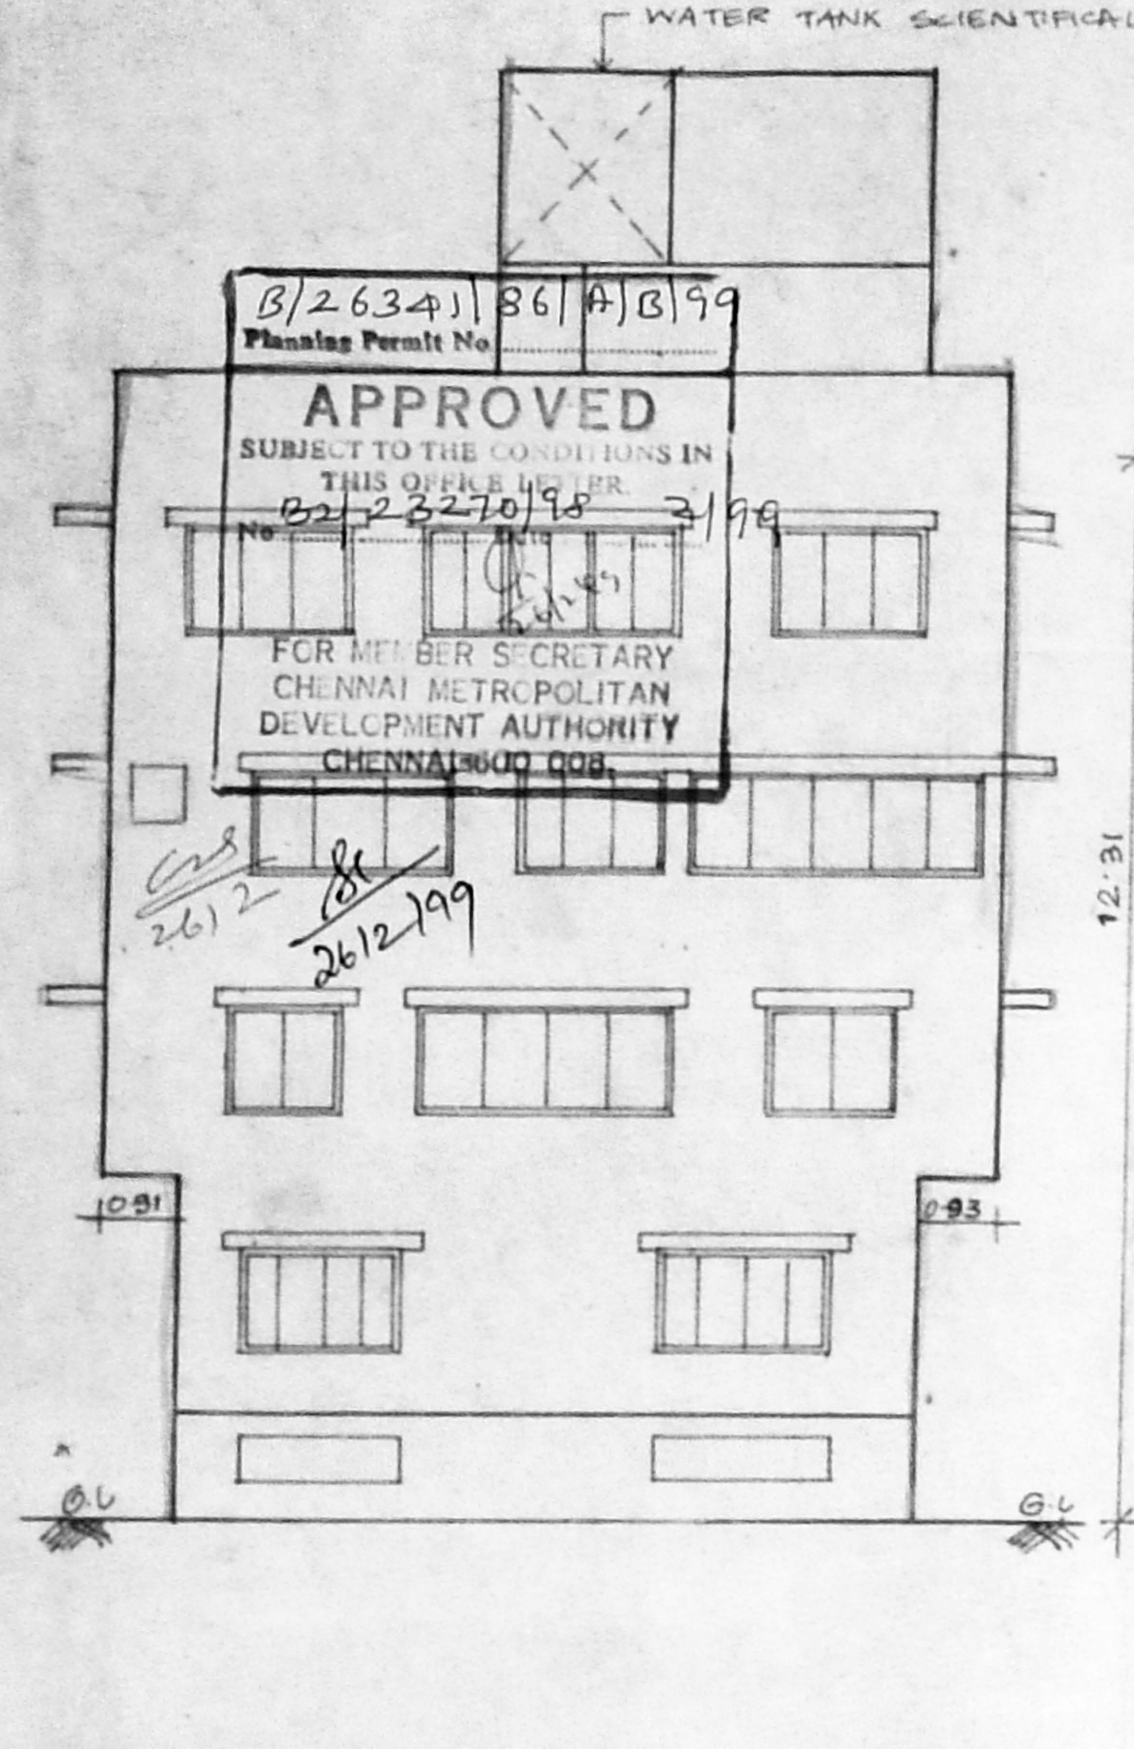

PLAN SHOWING THE REVISED PROPOSAL FOR THE EARLIER APPROVAL (VIDE LY NO. B/12192/199 DATED 21-1-97) AT DOOR NO: 38 OLIVER ROAD, CHENNAI-4. E.S. NO: 1608/4, BLOCK NO: 33, MYLAPORE

SCHEDULE OF JOINERY

M1	MAIN DOOR	1.07 X 2.13
D1	DOOR	0.91 X 2.13
D2	DOOR	0.84 X 2.13
W	WINDOW	4.57 X 1.37
W1	WINDOW	2.44 X 1.37
W2	WINDOW	1.83 X 1.37
W3	WINDOW	0.91 X 1.37
W4	WINDOW	2.44 X 0.81
V1	VENTILATOR	1.82 X 0.81
V2	VENTILATOR	0.91 X 0.81
V3	VENTILATOR	0.91 X 0.81
FD	FRENCH DOOR	2.13 X 2.13

AREA STATEMENT

Plot Area	677.81
Basement Floor (F.S.I. AREA)	15.05
Ground Floor (F.S.I. AREA)	187.43
Ground Floor (C.U.N. F.S.I. AREA)	63.08
First Floor Area	295.15
Second Floor Area	295.15
Third Floor Area	214.76
Total Built Up Area	1007.54
F.S.I. Allowed (1.5)	1016.71
F.S.I. Achieved (1.48)	1007.54
Plot Coverage	43.54%
No. of Car Parking Provided	7 Nos.

COLOUR INDEX

PROPOSED

DEMOLISH

ROAD

BOUNDARY

WATER LINE

SEWER LINE

(Mrs) S. Balaram

SIGNATURE OF OWNER

S. Ramesh Kumar

SIGNATURE OF LICENSED SURVEYOR

R. RAMESH KUMAR
LICENSED SURVEYOR
CORPORATION OF MADRAS
14, IV Cross Street, P.O. No. 10
MADRAS - 600 001

SCALE: 1:100