

CMDA (B)/PP No. 1  
 C No. B2/5665/98  
 A-1  
 Scrutiny P.A.  
 V.D. 23/11/98  
 A.P. 23/11/98  
 D.P.

MD	MAID DOOR	2.00 x 2.13
D	DOOR	0.91 x 2.13
D1	DOOR	0.91 x 2.13
D2	DOOR	0.78 x 2.13
D3	DOOR	1.52 x 2.13
W	WINDOW	1.83 x 1.50
W1	WINDOW	1.22 x 1.22
W2	WINDOW	0.91 x 1.22
W3	WINDOW	0.91 x 1.22
W4	WINDOW	0.78 x 1.50
V	VENTILATOR	0.91 x 0.61
V1	VENTILATOR	0.91 x 0.61

PLOT AREA	669.78	Sq.m.
GROUND FLOOR AREA	12.91	Sq.m.
FIRST FLOOR AREA	243.83	Sq.m.
SECOND FLOOR AREA	243.83	Sq.m.
THIRD FLOOR AREA	243.83	Sq.m.
FOURTH FLOOR AREA	255.38	Sq.m.
TOTAL AREA	999.78	Sq.m.





F.S.I - 1.44  
 PLOT COVERAGE 38%

[Pattern]	PROPOSED
[Pattern]	ROAD
[Pattern]	SITE BOUNDARY

PROPOSED RESIDENTIAL FLATS  
 AT Plot No.70, D.No.9, WEST MADA STREET, SRINAGAR COLONY, SAIDAPET, CHENNAI-15.  
 BLOCK No.4, VEOKATAPURAM VILLAGE. T.S.No. 12/53, 16, 20/2.

ALL DIMENSIONS ARE IN METRES ONLY.  
 SCALE 1:100 DATE: 18.11.97 JOB No:  
 SHEET No.1 DES: [Signature] CHKD BY:

SIGNATURE OF THE OWNER  
 ARCHITECTS  
 D. SURESH KUMAR, A.I.A., A.I.C.D.,  
 REGD. ARCHITECT & INTERIOR DESIGNER (A/S)  
 LICENSED SURVEYOR NO. RA-530,  
 CORPORATION OF CHENNAI  
 FLAT E, SECOND FLOOR  
 I, MUNIRATHNAM STREET,  
 ANNIKARAI, CHENNAI-29.  
 SIGNATURE OF THE LICENSED SURVEYOR

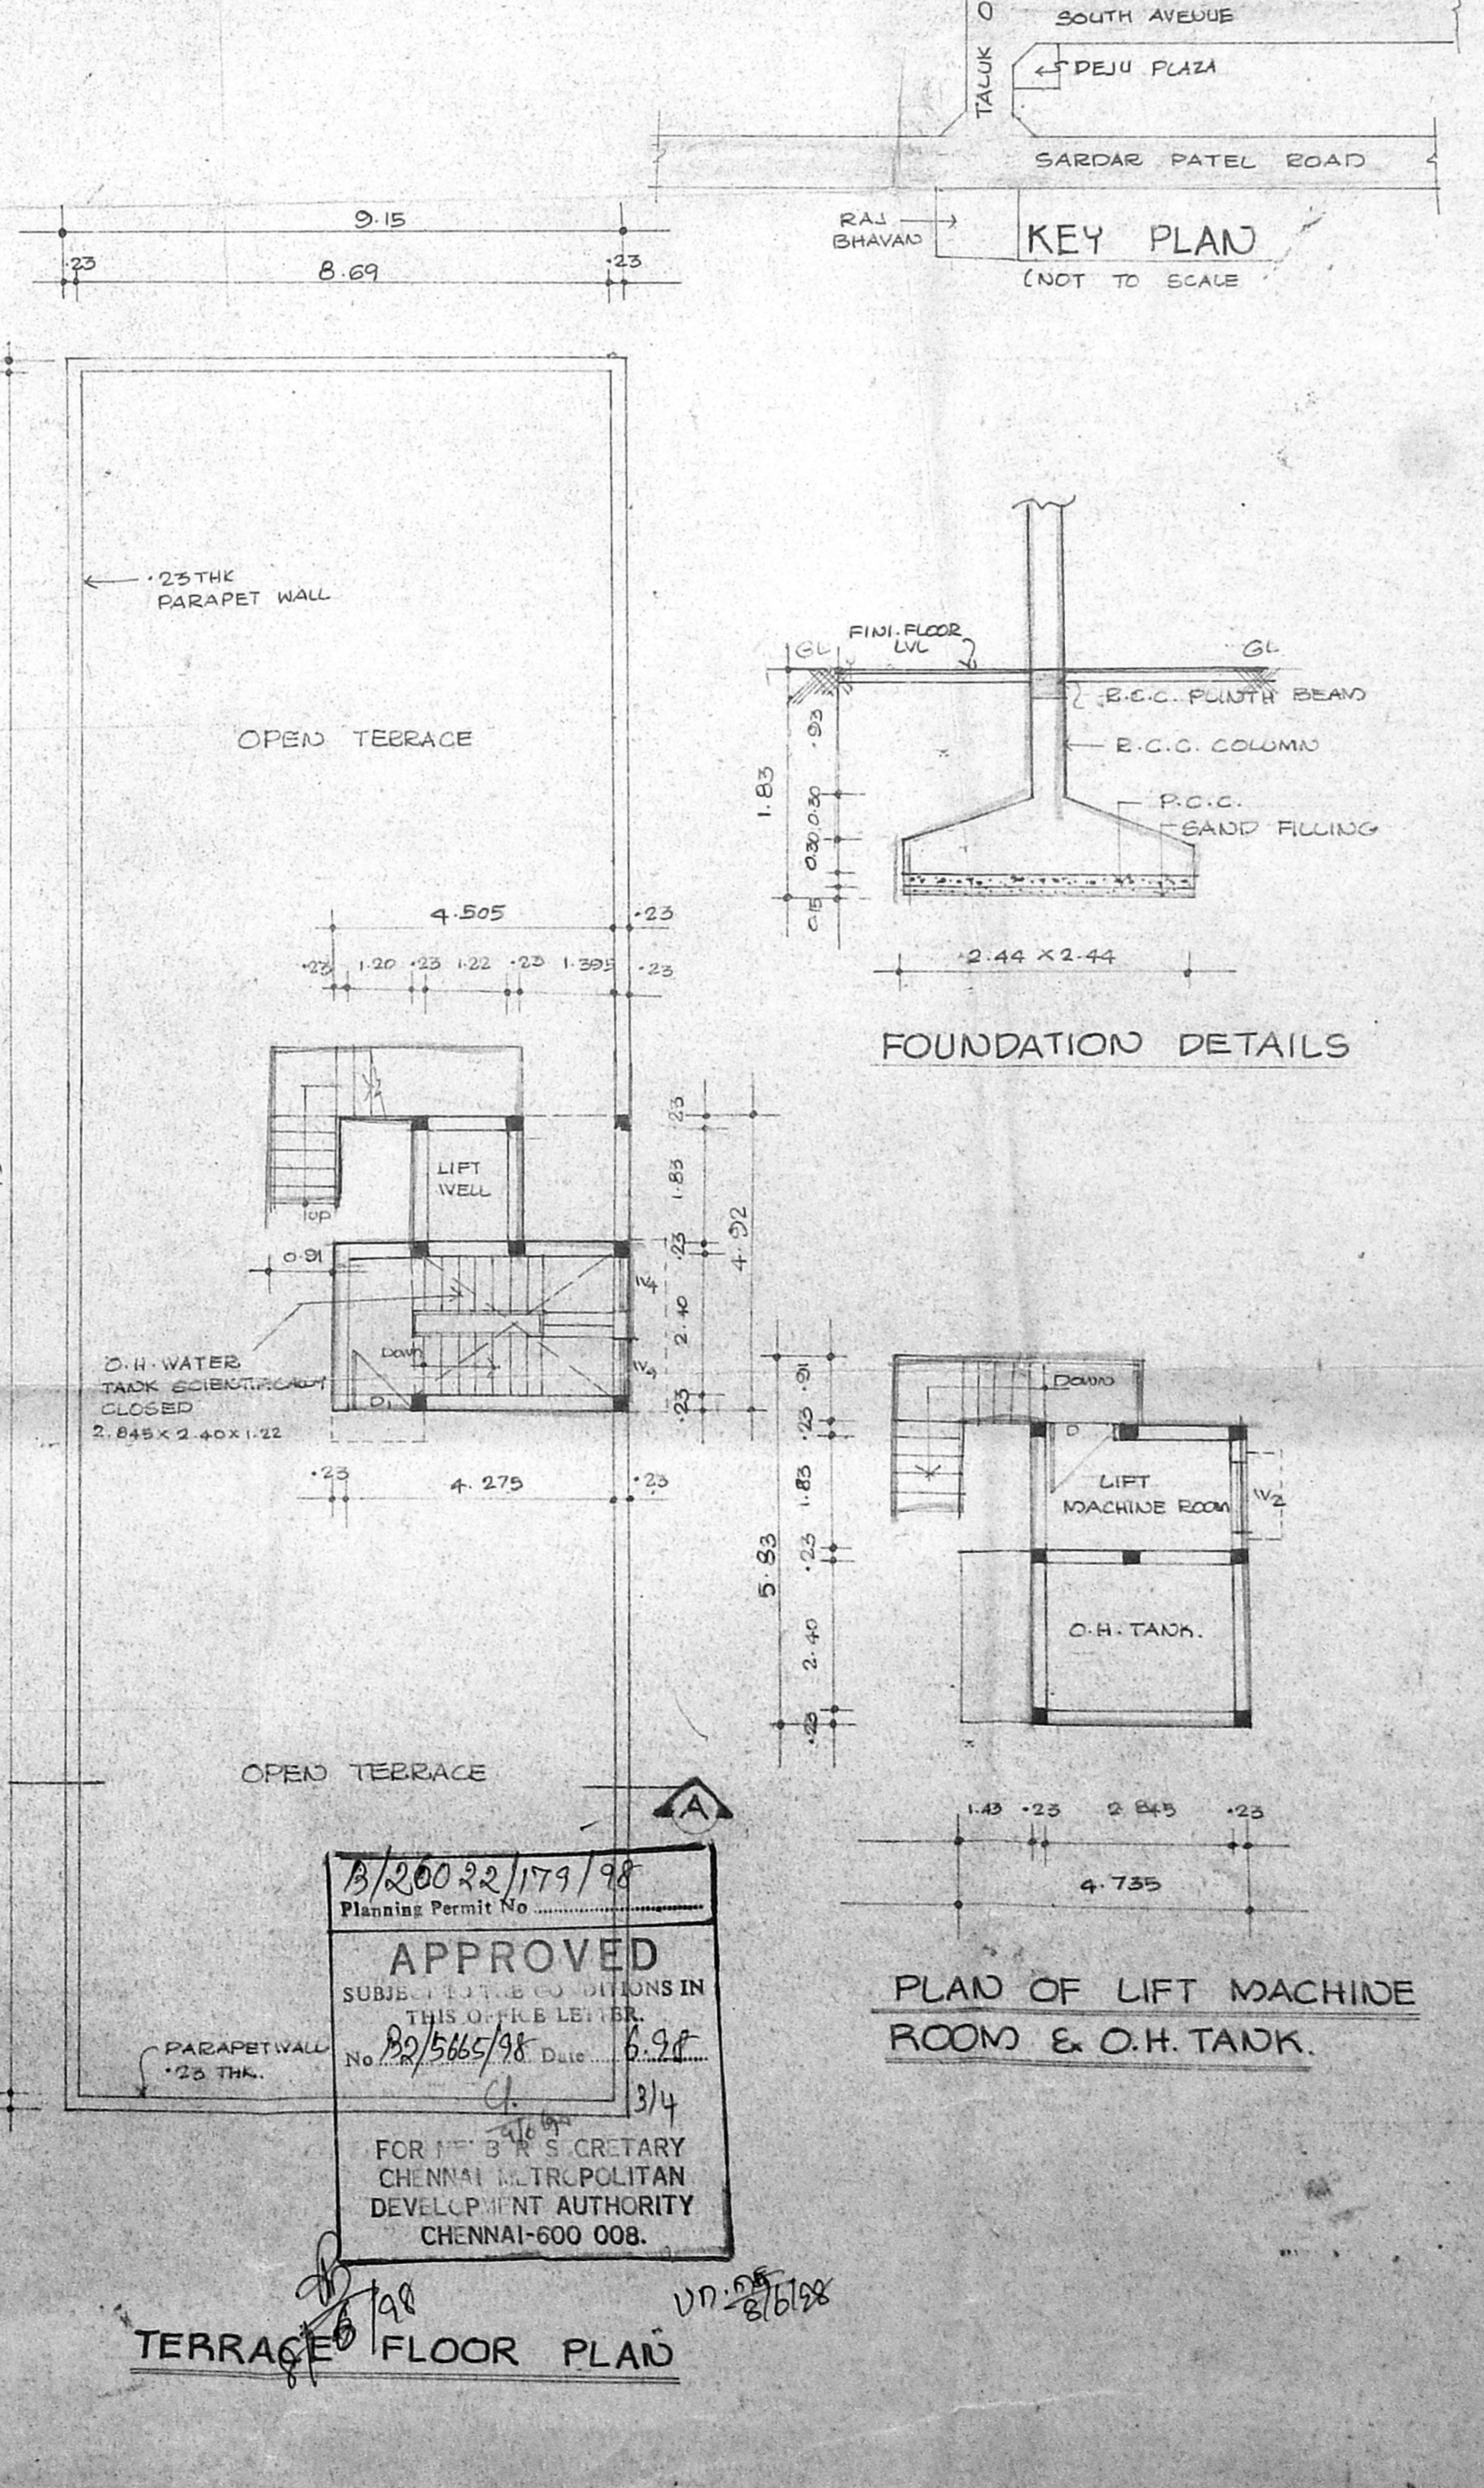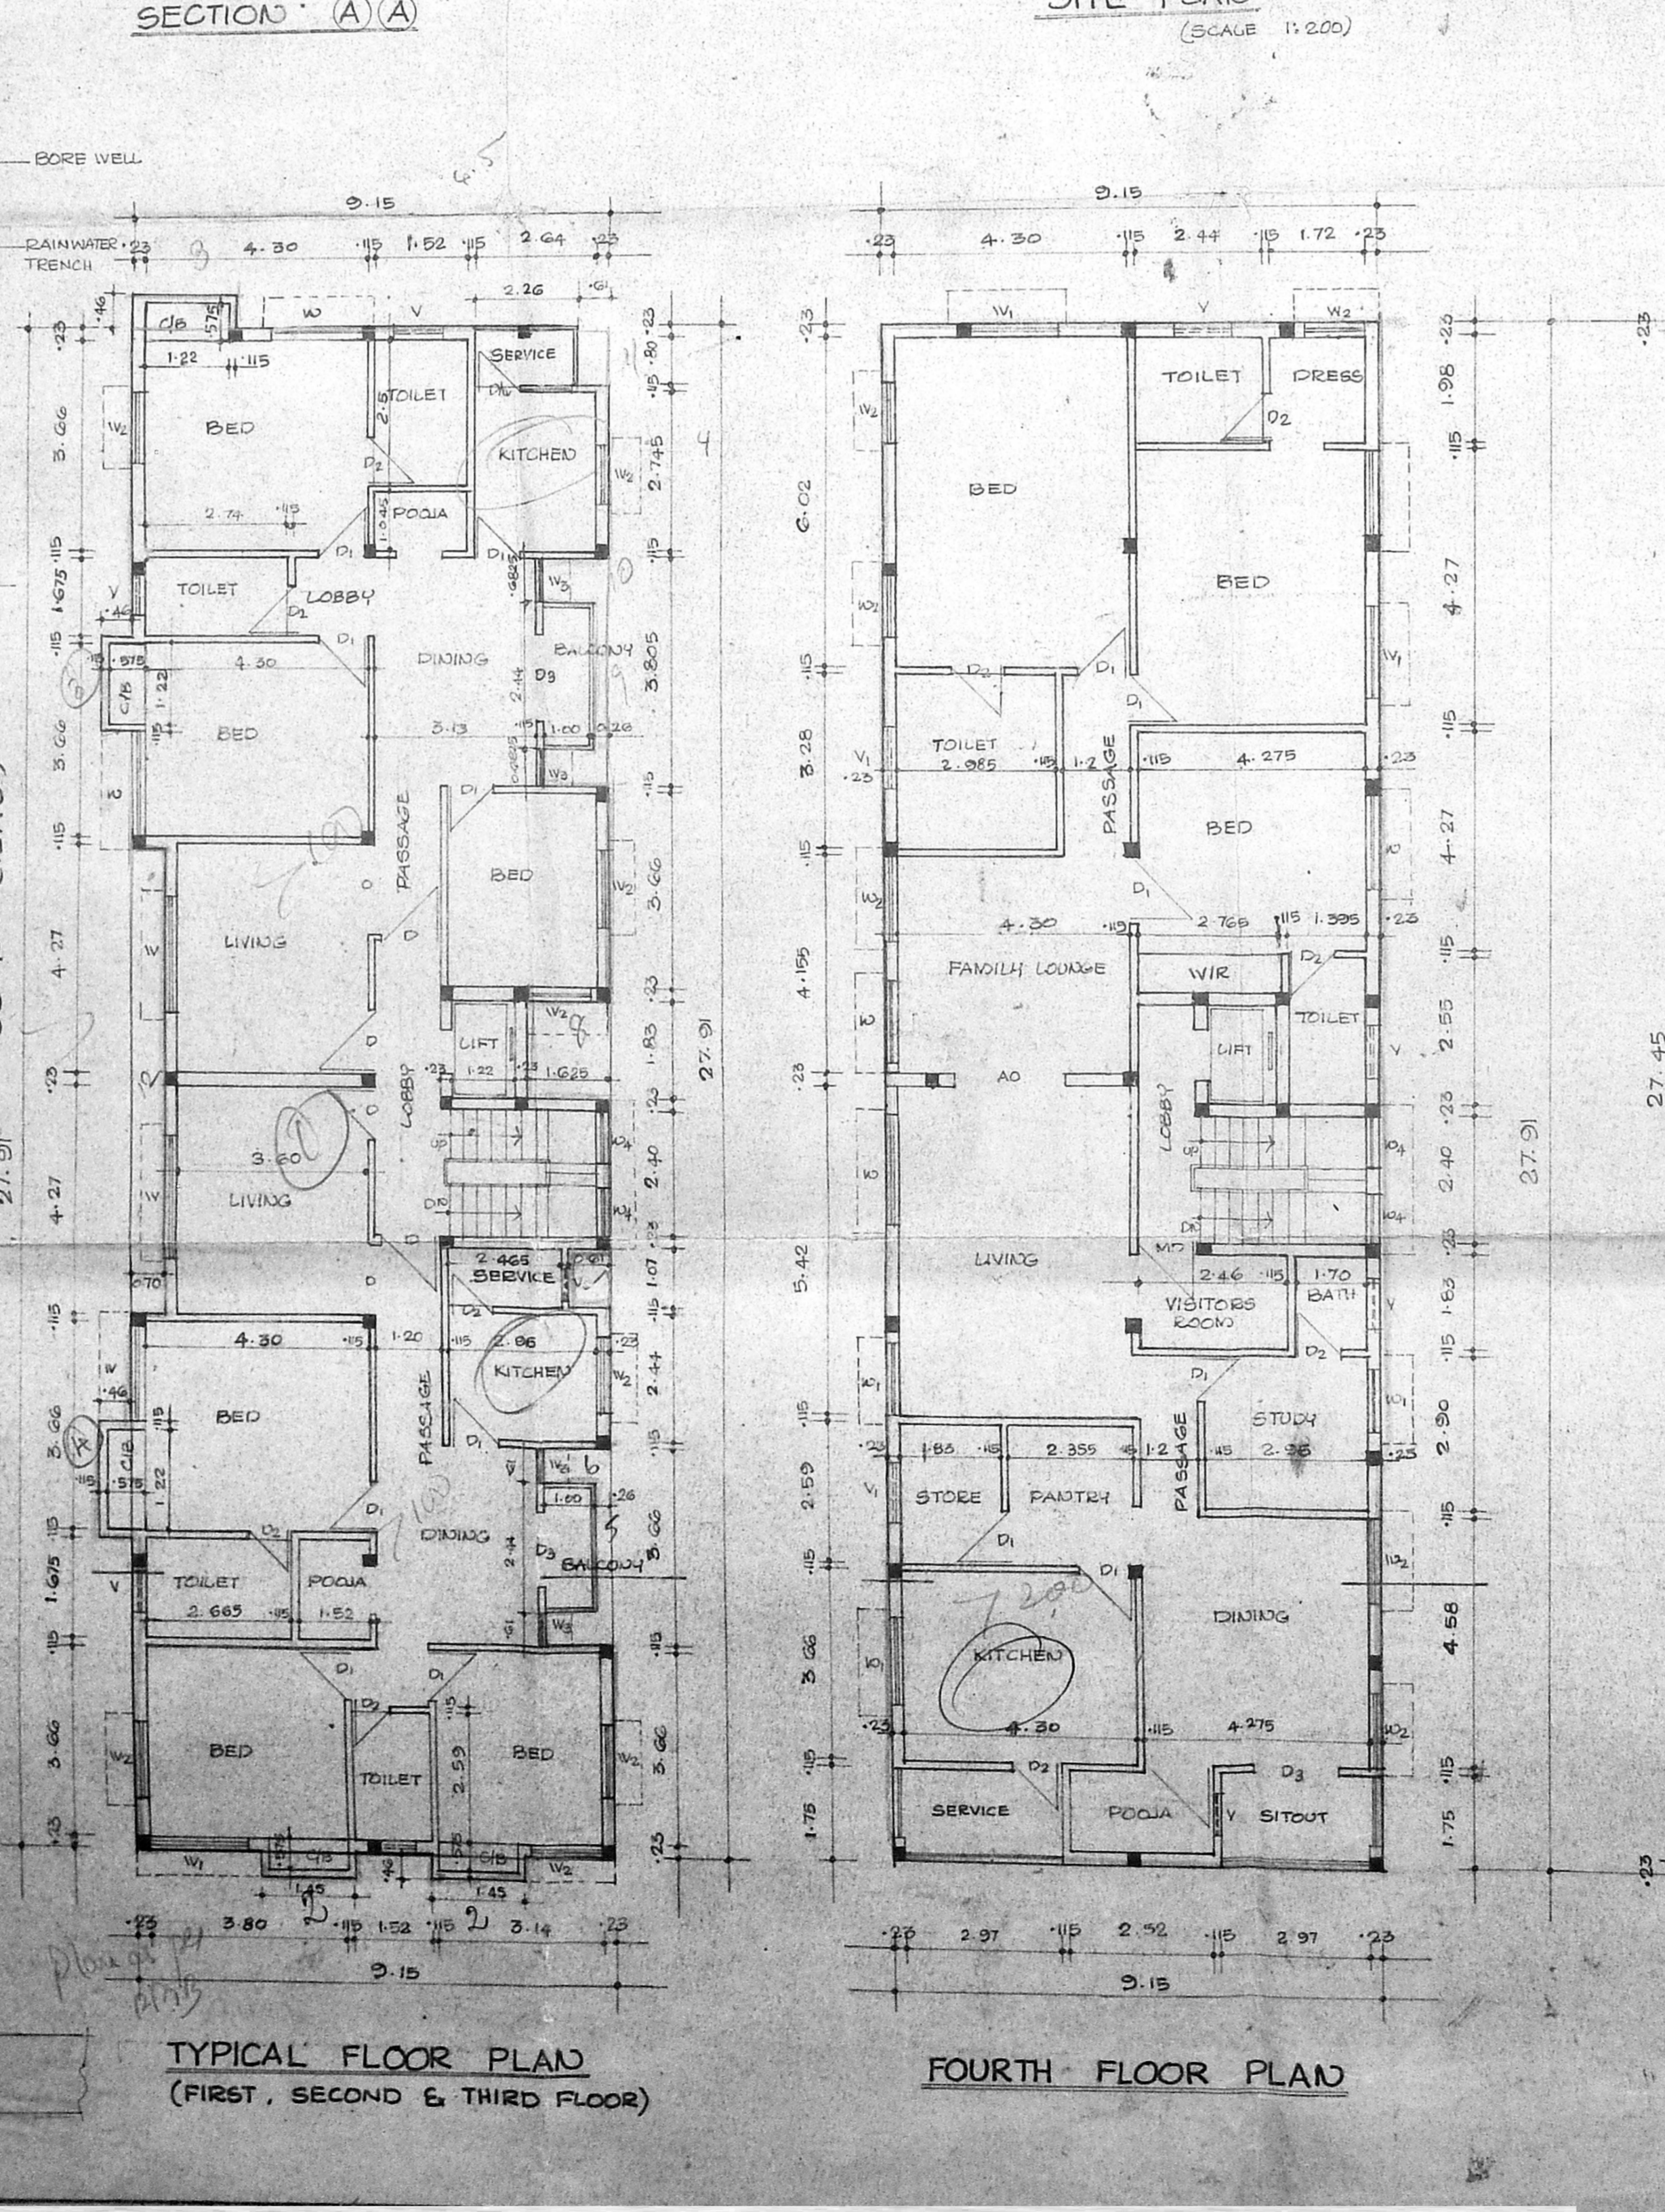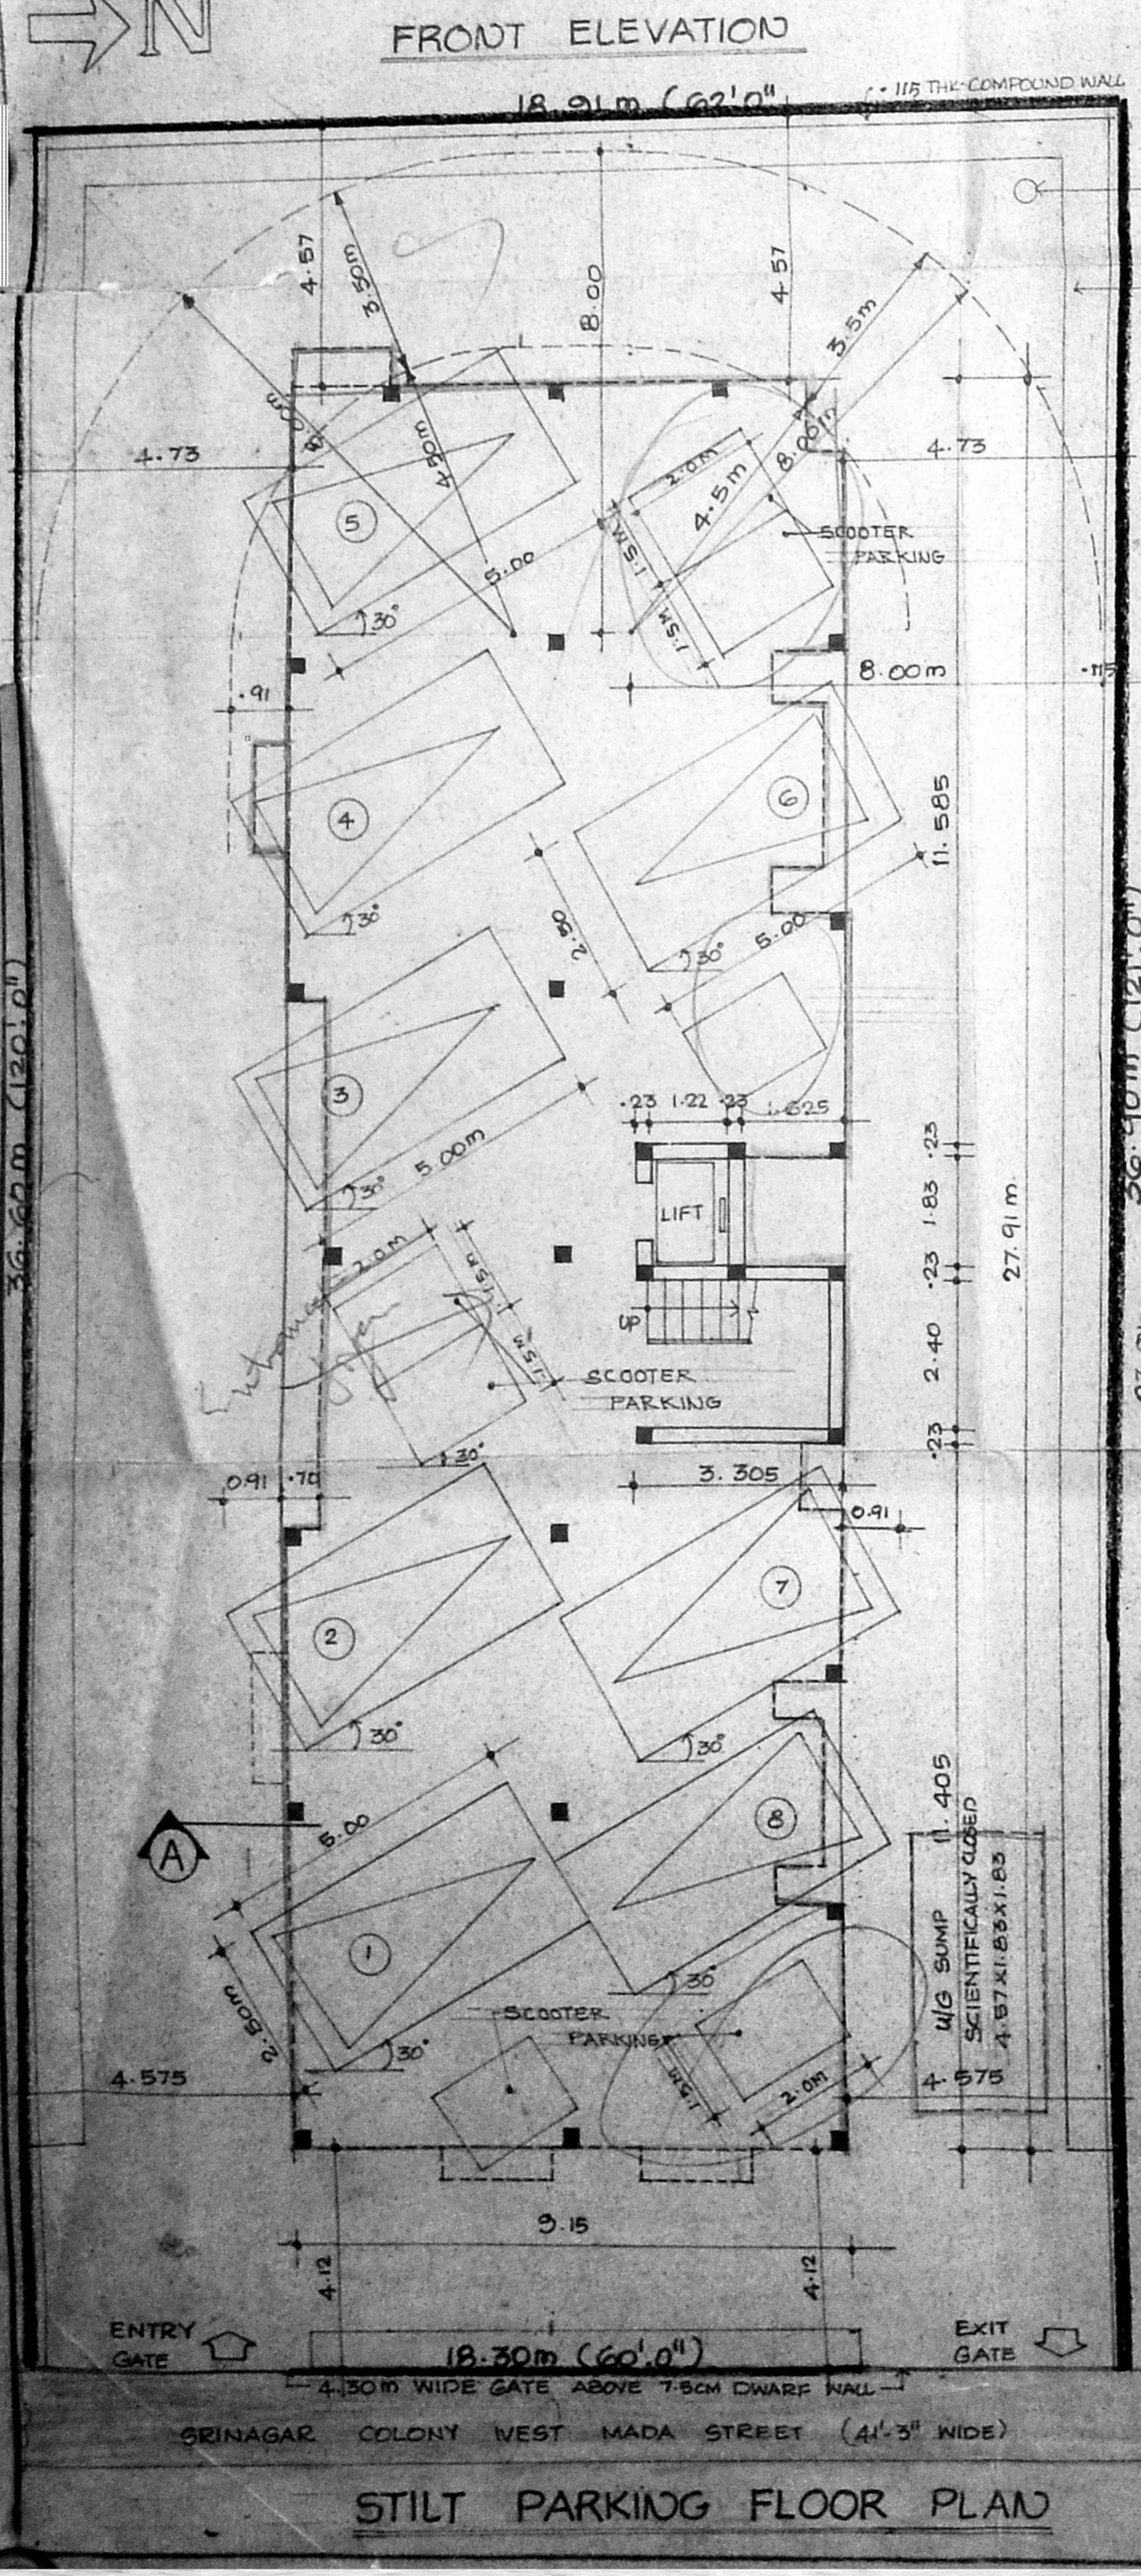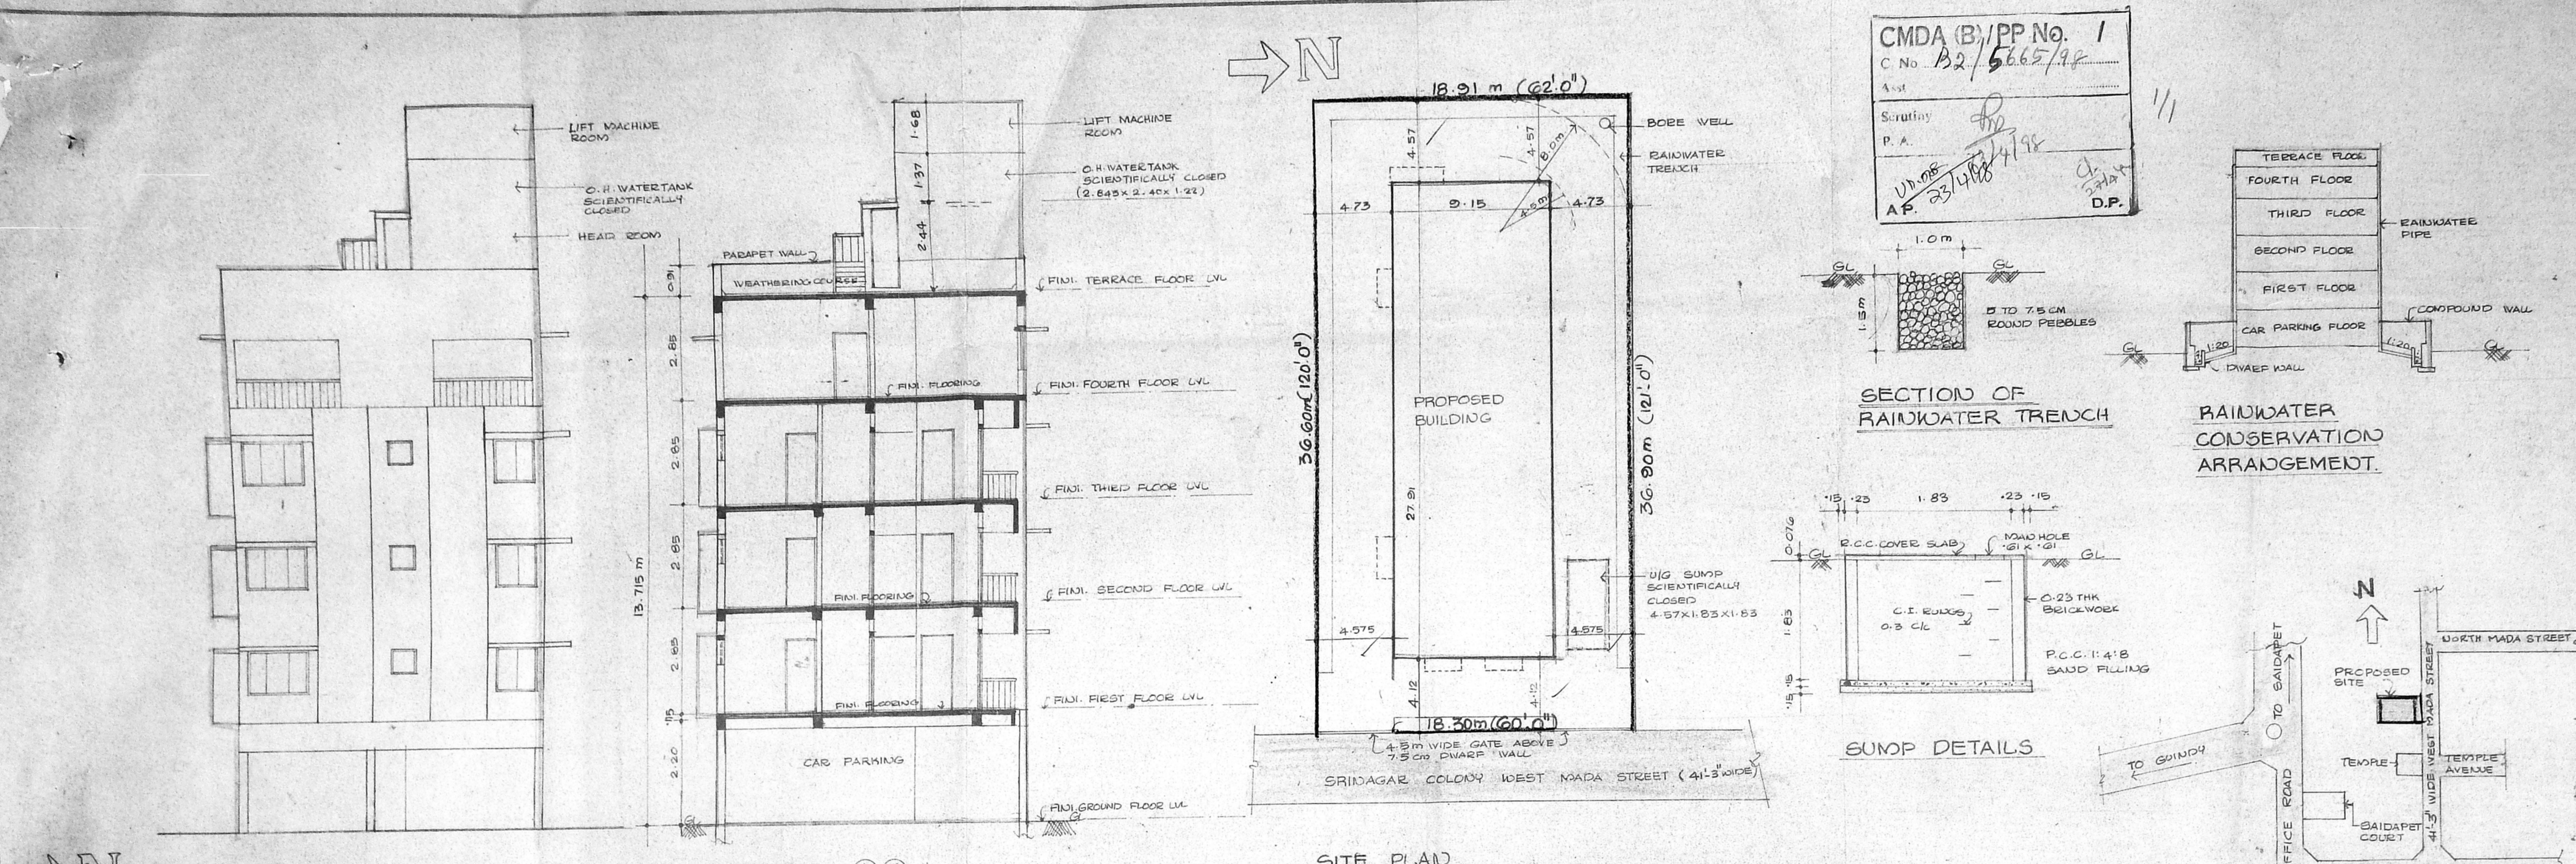

B/2002/179/98  
 Planning Permit No.  
**APPROVED**  
 SUBJECT TO BE CONDITIONS IN THIS OFFICE LETTER  
 No. B2/5665/98 Date: 6.2.98  
 FOR THE SECRETARY  
 CHENNAI METROPOLITAN  
 DEVELOPMENT AUTHORITY  
 CHENNAI-600 008.

