

PLAN SHOWING THE  
**PROPOSED BUILDING AT**  
**PLOT NO : 31, S.NO: 24/2,**  
 (IN PATT) (UNDOCU/TSNO:1431)  
**J.S.NO: 14/5, BLOCK NO: 49,**  
**IN NO: 6, SUBRAMANIYA**  
**NAGAR MAIN ROAD,**  
**PULIYUR VILLAGE,**  
**EGMORE NUNGAMBAKKAM**  
**TALUK, CHENNAI DISTRICT.**  
**DIVISION NO:124**

**JOINERY DETAILS**

D1	Door	6'0" x 7'0"	213 x 76
D2	Door	4'0" x 5'0"	121 x 52
W1	Window	6'0" x 4'0"	182 x 121
W2	Window	4'0" x 5'0"	121 x 52
Y	Yard	3'0" x 3'0"	91 x 91

**AREA DETAILS**  
 A.P. (S.P.F.) M.D.P.

Plot Extent	4620.00	432 x 15
G Floor Area	1567.25	145 x 81
F Floor Area	1783.25	165 x 72
S Floor Area	1783.25	165 x 72
T Floor Area	1756.25	163 x 72
TOTAL AREA	6892.00	640 x 52
PIL	33%	
F.S.I	1.48	

**COLOUR INDEX**

PROPOSED	[Symbol]
ROAD	[Symbol]
BOUNDARY	[Symbol]



SCALE: 1:80  
 DATE: 17.3.98

**OWNER**  
*[Signature]*  
 (POWER AGENT)

**LICENSED SURVEYOR**

*[Signature]*  
**S. Senthikumar B.E., A.I.A.,**  
 Registered Architect-CA/34/17743  
 Council of Architecture,  
 Licensed Surveyor - R. A. 7  
 Corporation of Chennai.  
**BHARANI PLANNERS**

NO. 31 FIRST FLOOR  
 VISWANATHAN MAIN ROAD,  
 VALLUVERI, CHENNAI-40  
 PH-2492012

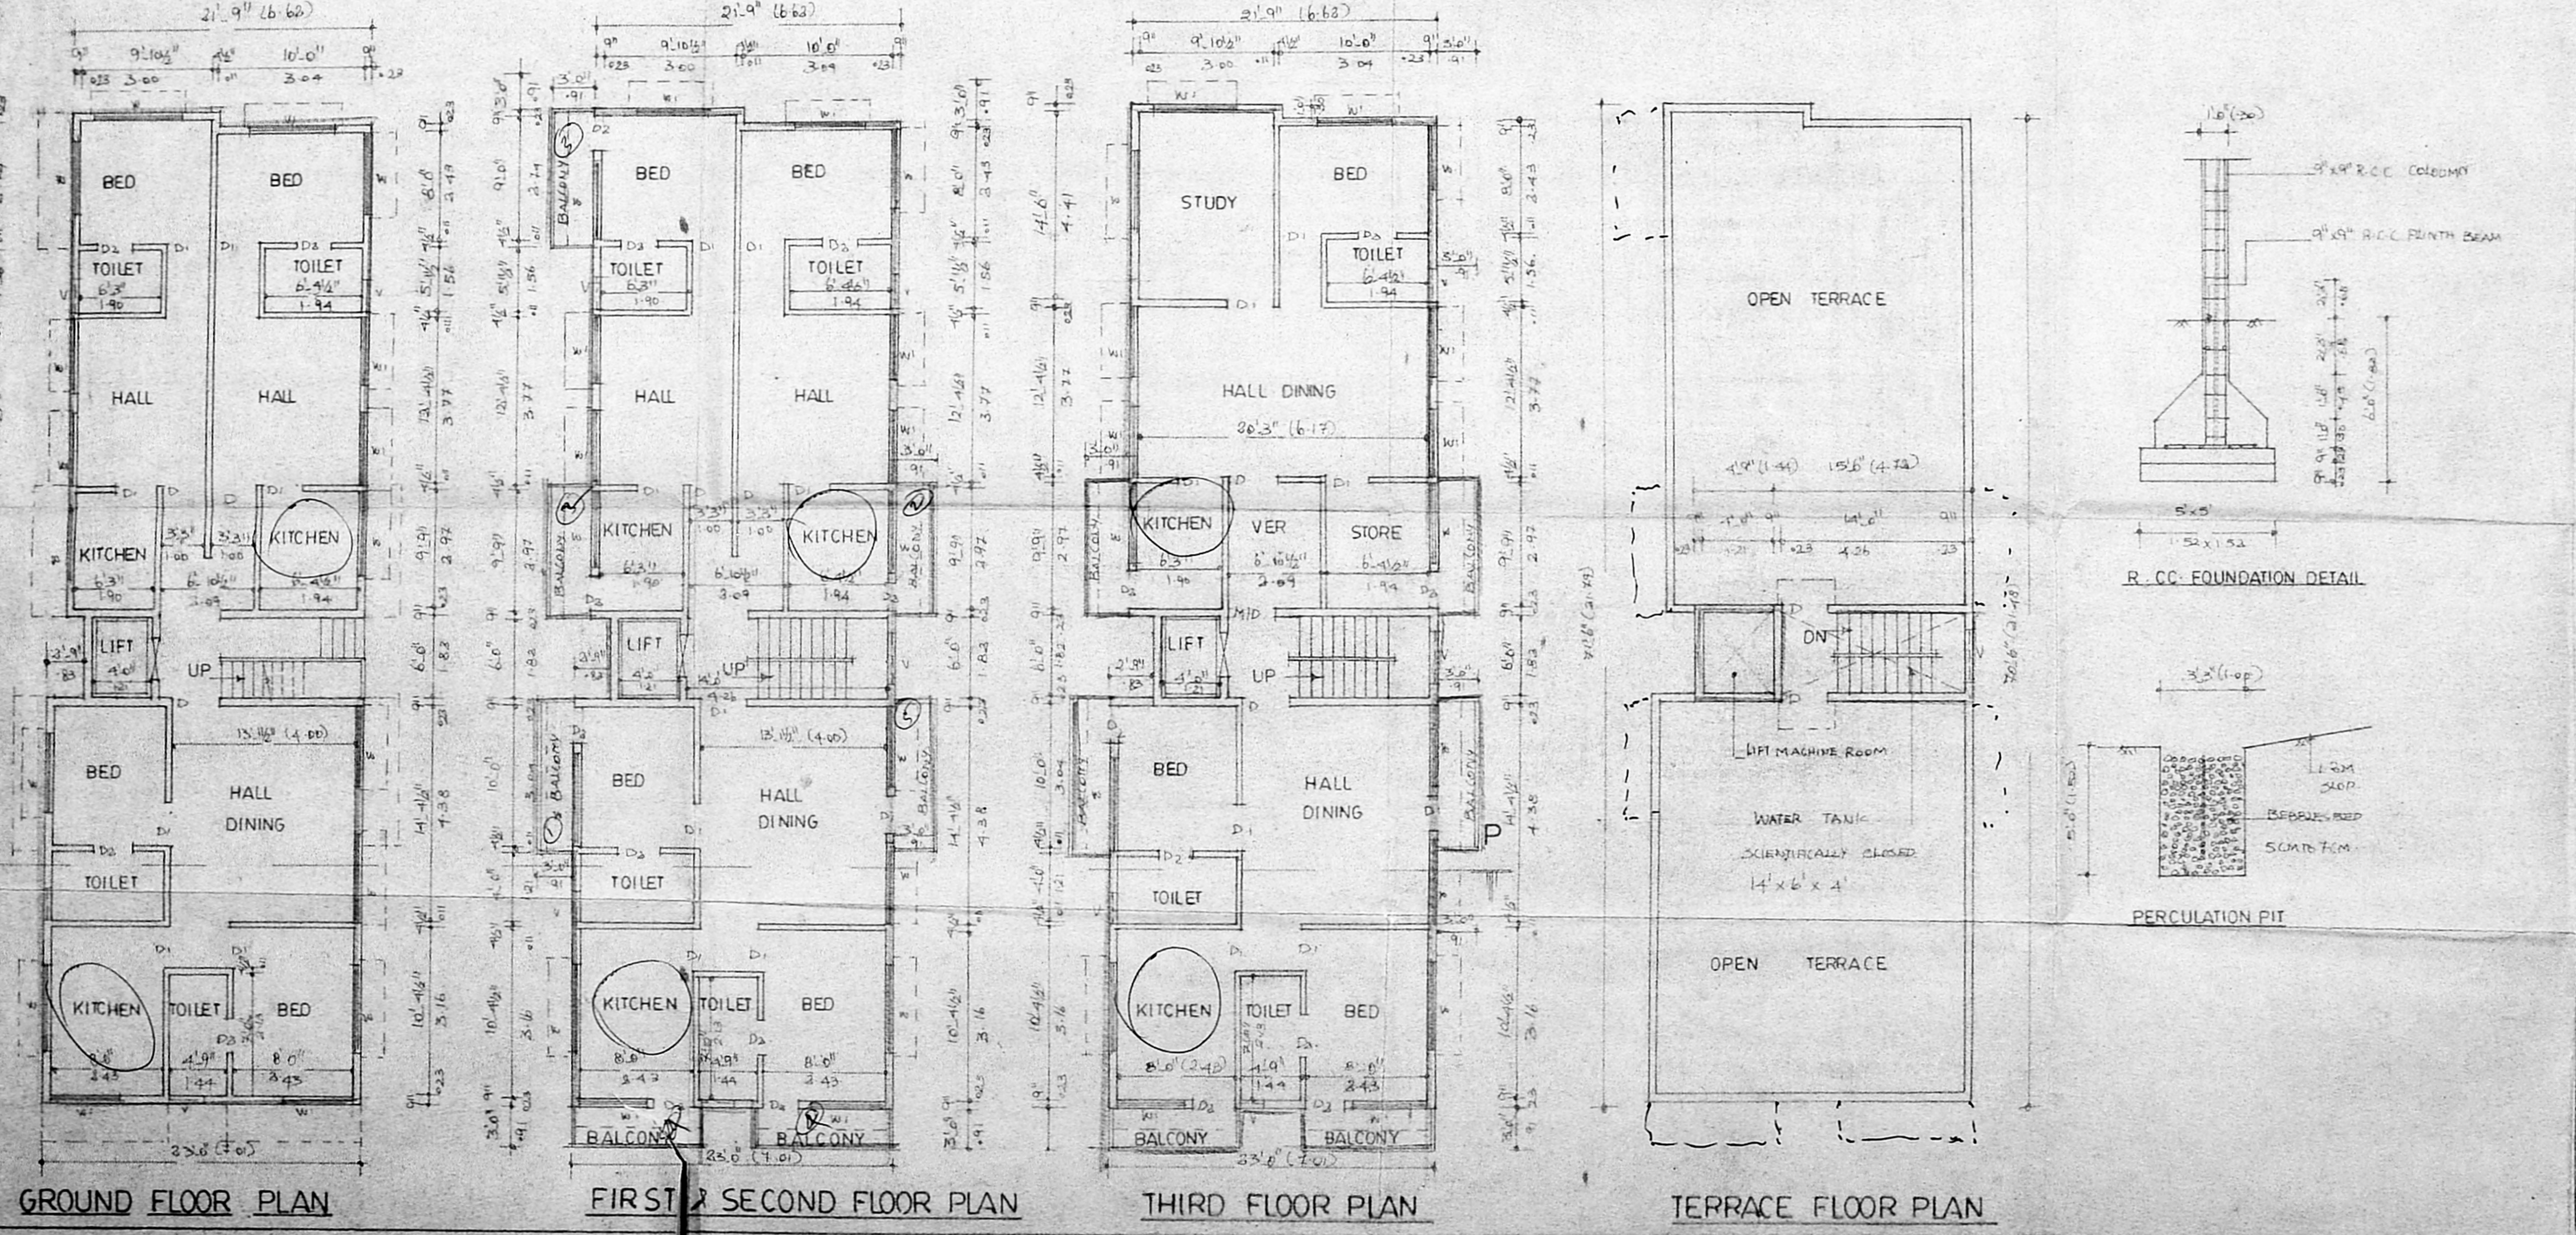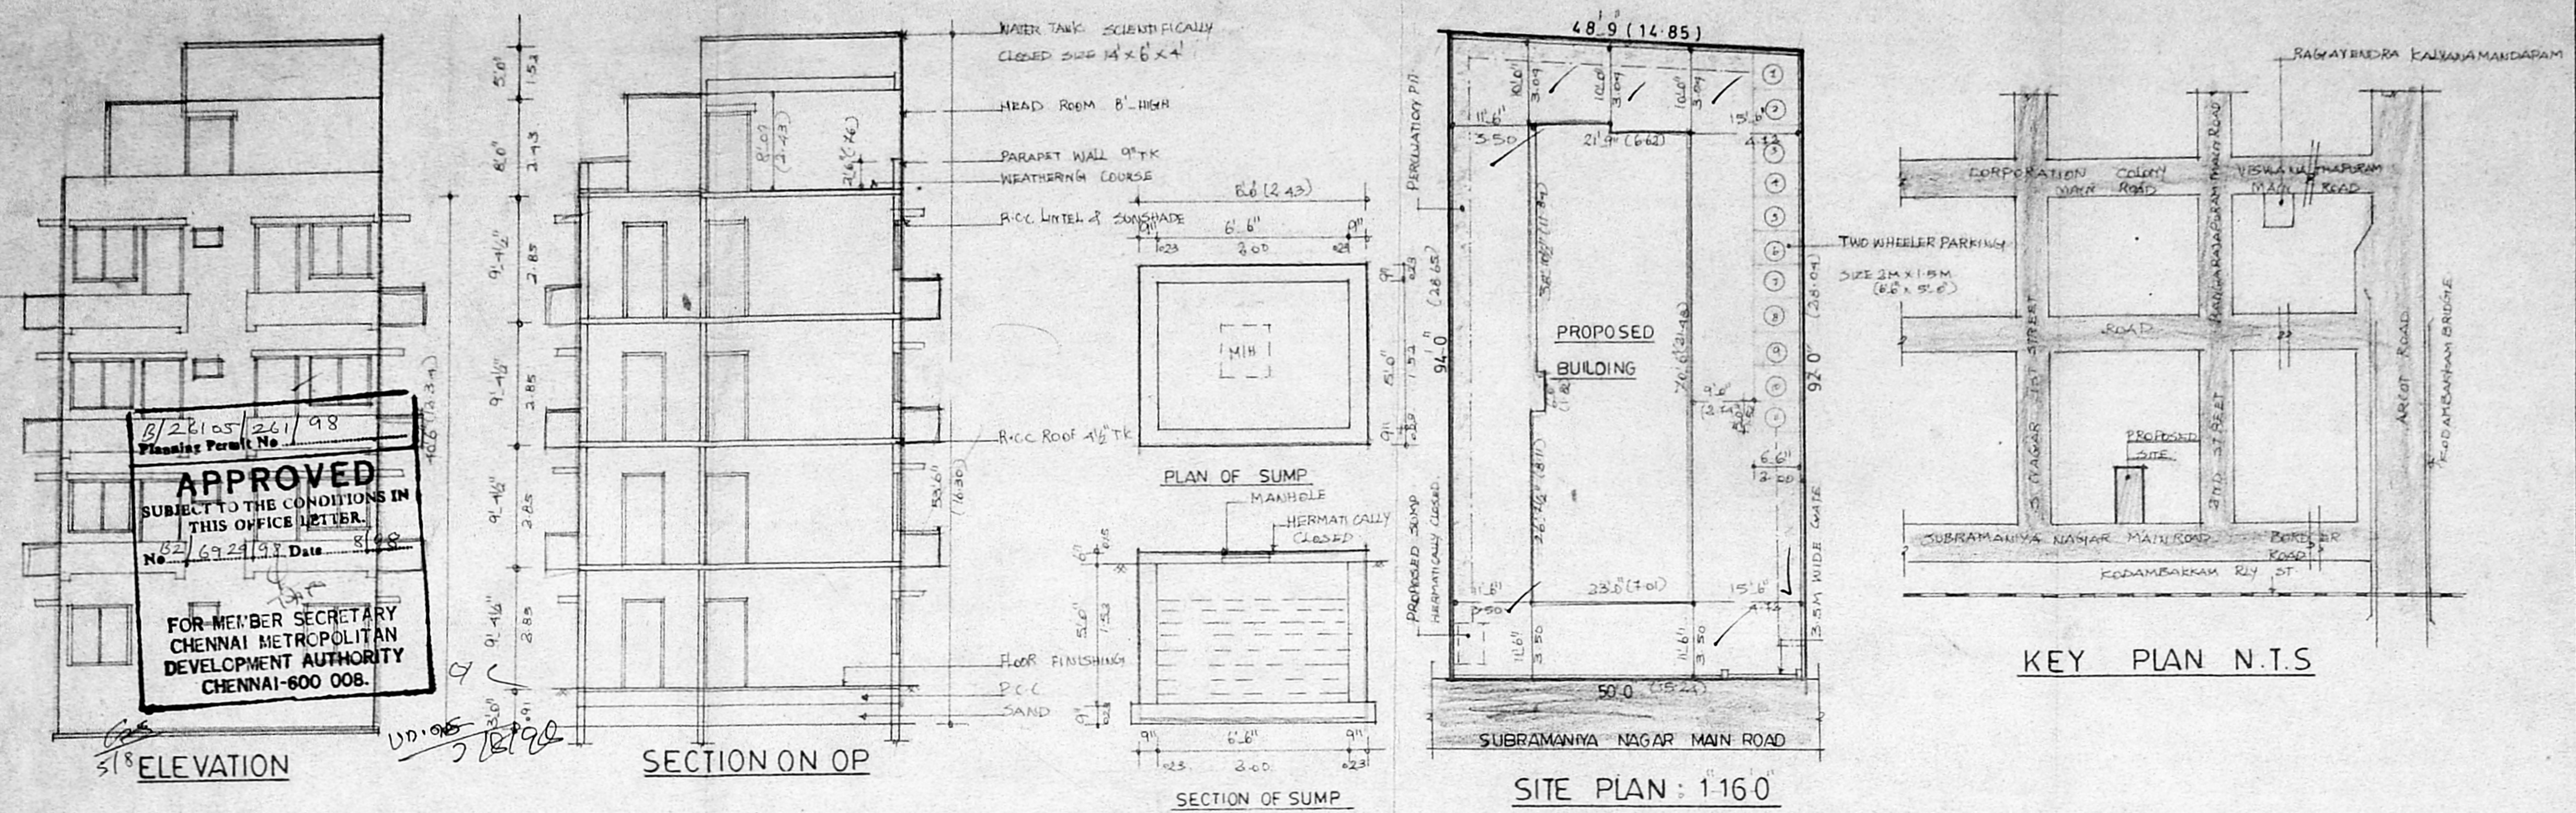

Planning Permit No. 8/26105/261/98  
**APPROVED**  
 SUBJECT TO THE CONDITIONS IN THIS OFFICE LETTER.  
 No. 6924/98, Date: 8/1/98  
 FOR MEMBER SECRETARY  
 CHENNAI METROPOLITAN  
 DEVELOPMENT AUTHORITY  
 CHENNAI-600 008.