
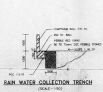
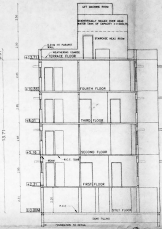
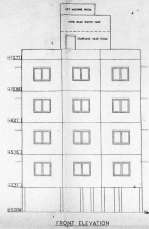
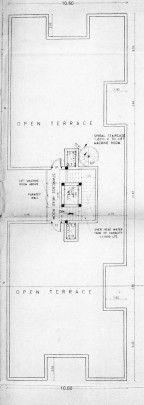


2024-146
 CMDA (BY) No. 1
 C No. A-21 2011/19
 2/19

APPROVED
 11/12/2024

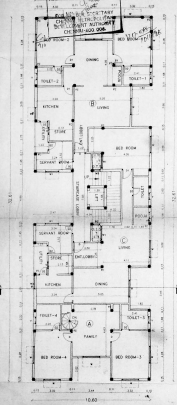

COLOR INDEX

BRICKWORK	ROAD
PROPOSED	SEWER LINE

PLAN SHOWING THE PROPOSED RESIDENTIAL BUILDING AT PLOT NO. 33E, DOOR NO. 11, 2ND MAIN ROAD, KASTURBA NAGAR, ADYAR, CHENNAI-600 020, SURVEY NO. 57, BLOCK-29 OF KOTTUR VILLAGE.

DATE: 08/08/2024 SHEET NO. 2 OF 2

FOURTH FLOOR PLANTERRACE FLOOR PLAN, FRONT ELEVATION & SECTION 'AA'

DESIGNER'S SIGNATURE

OWNER'S SIGNATURE

[Signature]
 Mr. Y. S. Srinivasan
 Chief Engineer
 CORPORATION OF EXPANSION
 2024-25 Year Plan, 08/08/24-25

[Signature]