

RP dt. 30/6/98

PROPOSED BUILDING AT PLOT NO. 856
 H. 73 B. 13TH MAIN ROAD ANNA NAGAR
 MUMANGALAM VILLAGE CHENNAI-40
 SURVEY NO: 223 Pt and 224 Pt

CMDA (B) I No. 1
 No. 83/10669/98
 S. No. P. A. [Signature]
 D.P. [Signature]
 FORMAL RAGHAVENDRA REDDY

SPECIFICATION

Foundation: Rcc column foundation with pcc 1:5:10 and sand

Flooring: Floor finish over pcc 1:4:8 and sand

Super structure: Brick work in cm 1:5

Roofing: Rcc roof slab 1:2:4

W Course: Two layer of pressed tiles over brick jelly with lm

Joinery: with best indian teak wood

JOINERY

MD Main Door 3'6" x 7'0"

D Door 3'0" x 7'0"

D. Door 2'6" x 7'0"

W Window 6'0" x 4'6"

W. Window 4'0" x 4'6"

KW Kitchen Window 4'0" x 3'6"

V Ventilator 3'0" x 2'0"

Area statement

Land extent 4500

Ground floor area 1707

First floor area 2115

Second floor area 2101

Total 5323

F S I 1.33

Plot coverage 47.3%

Color shown

Proposed color [Symbol]

Road color [Symbol]



Site color [Symbol]

Scale 1"=40'

Date 20.4.98

K. Subramanyam
 R.A. NO 296
 CLASS I SURVEYOR
 CORPORATION OF CHENNAI
 LICENCED SURVEYOR

[Signature]
 owner
 architects
 SRINIVASA ENTERPRISES
 74 Bazullah road
 Chennai 17

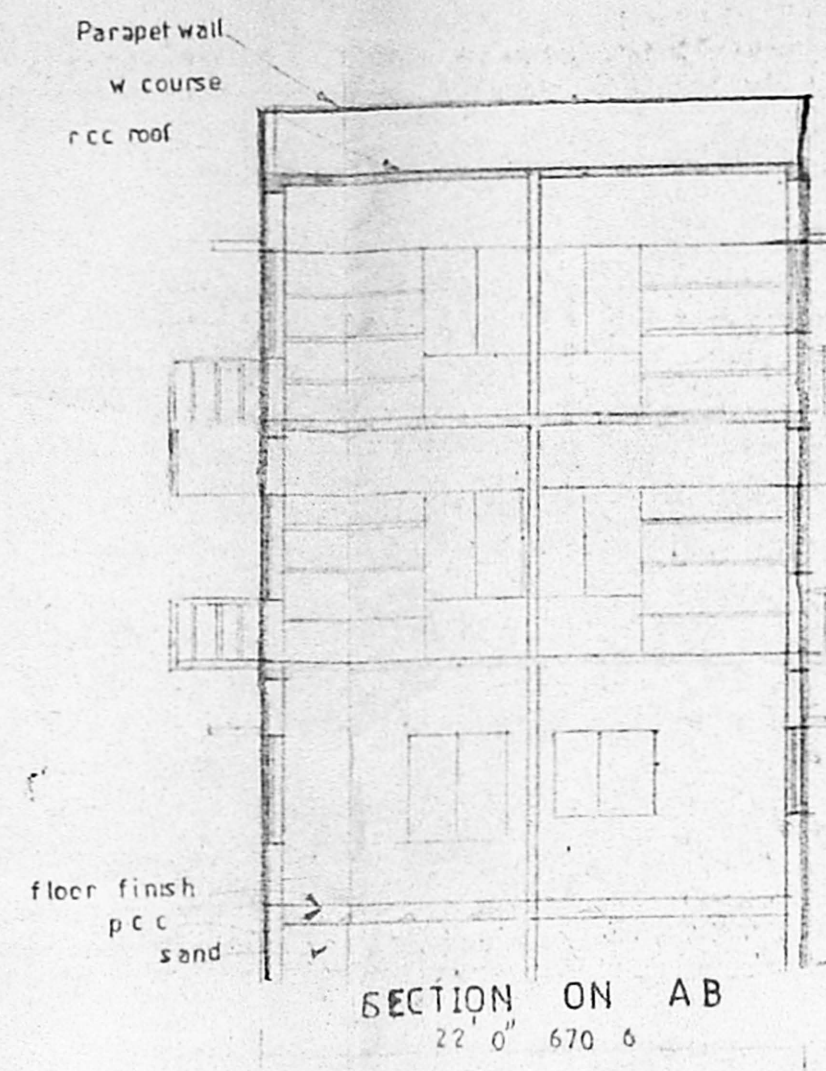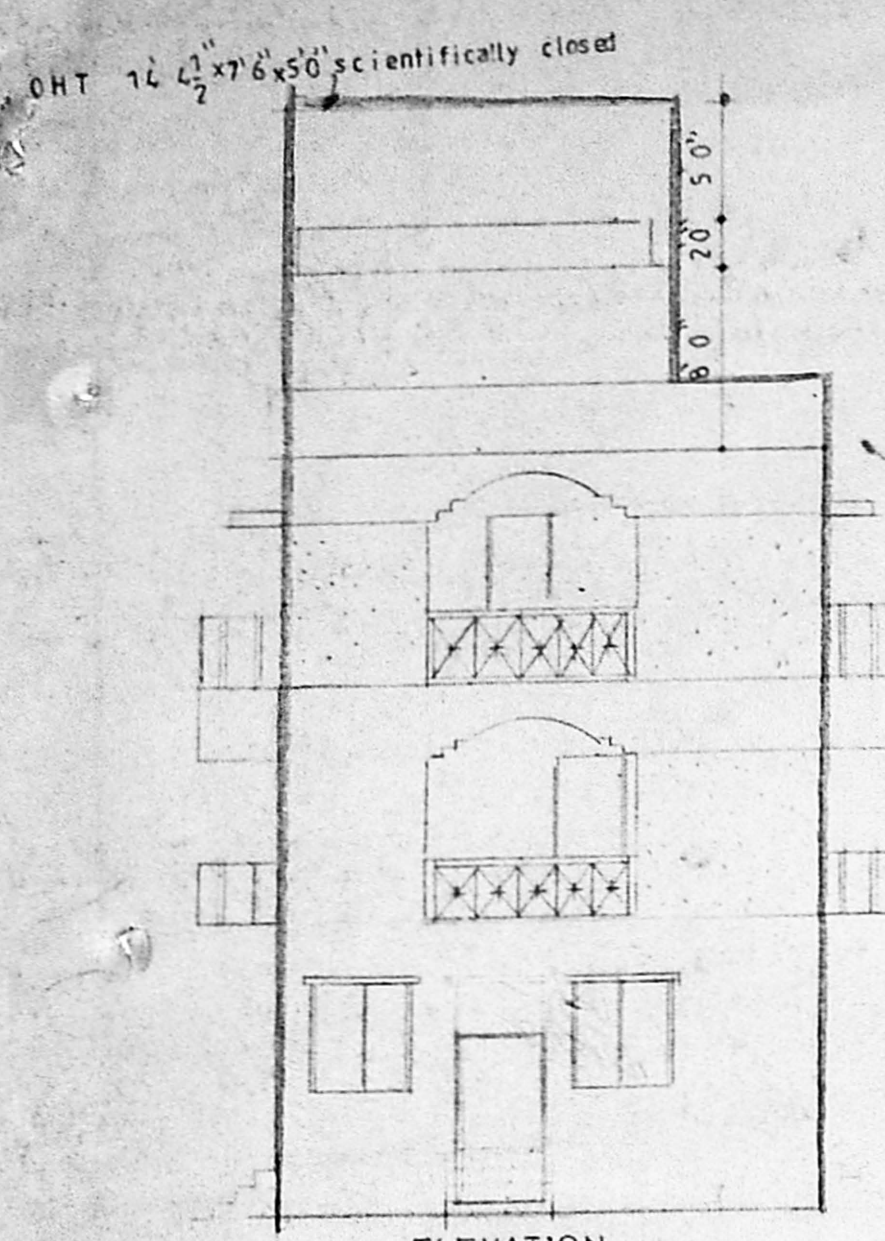

B/26/13/269/98
 Planning Permit No.
APPROVED
 SUBJECT TO THE REGULATIONS IN FORCE
 THIS OFFICE BEARING
 83/10669/98 Date 3/2/98
 CHIEF ENGINEER
 MUNICIPAL CORPORATION
 CHENNAI-000 000.

