
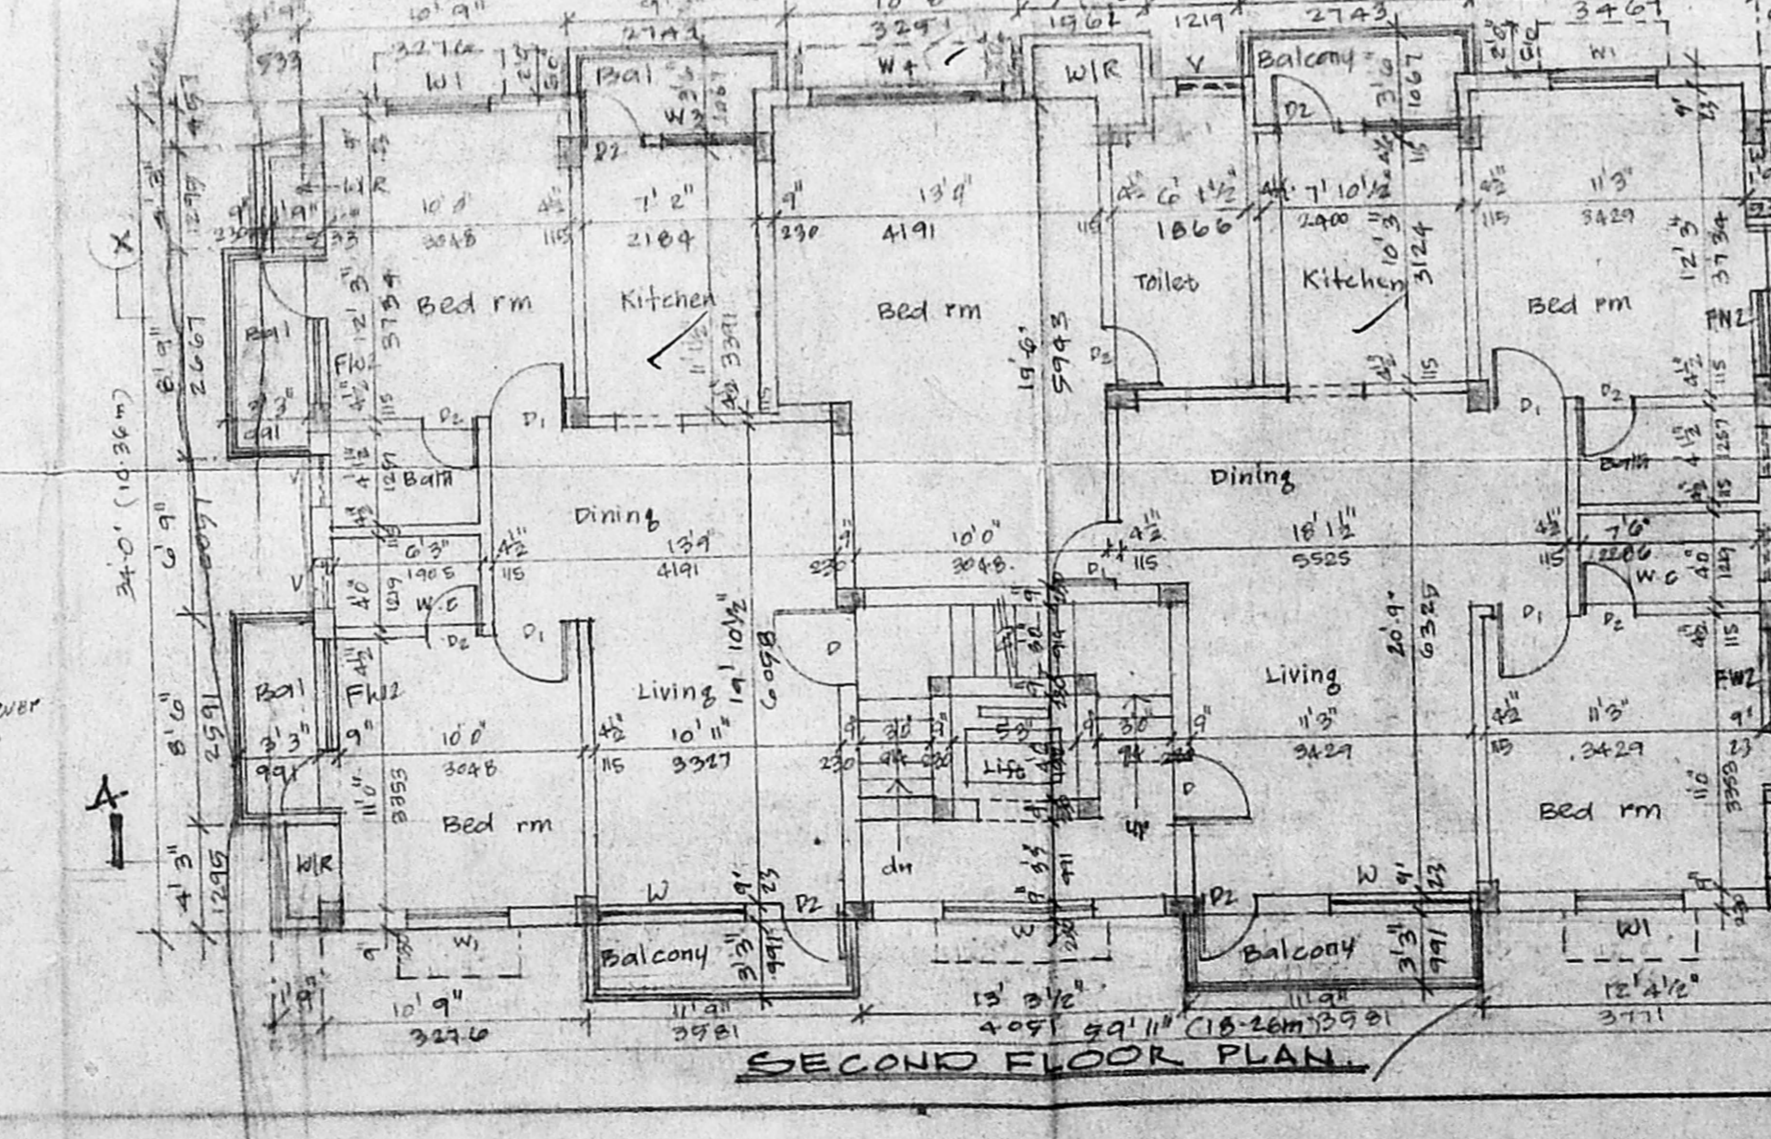
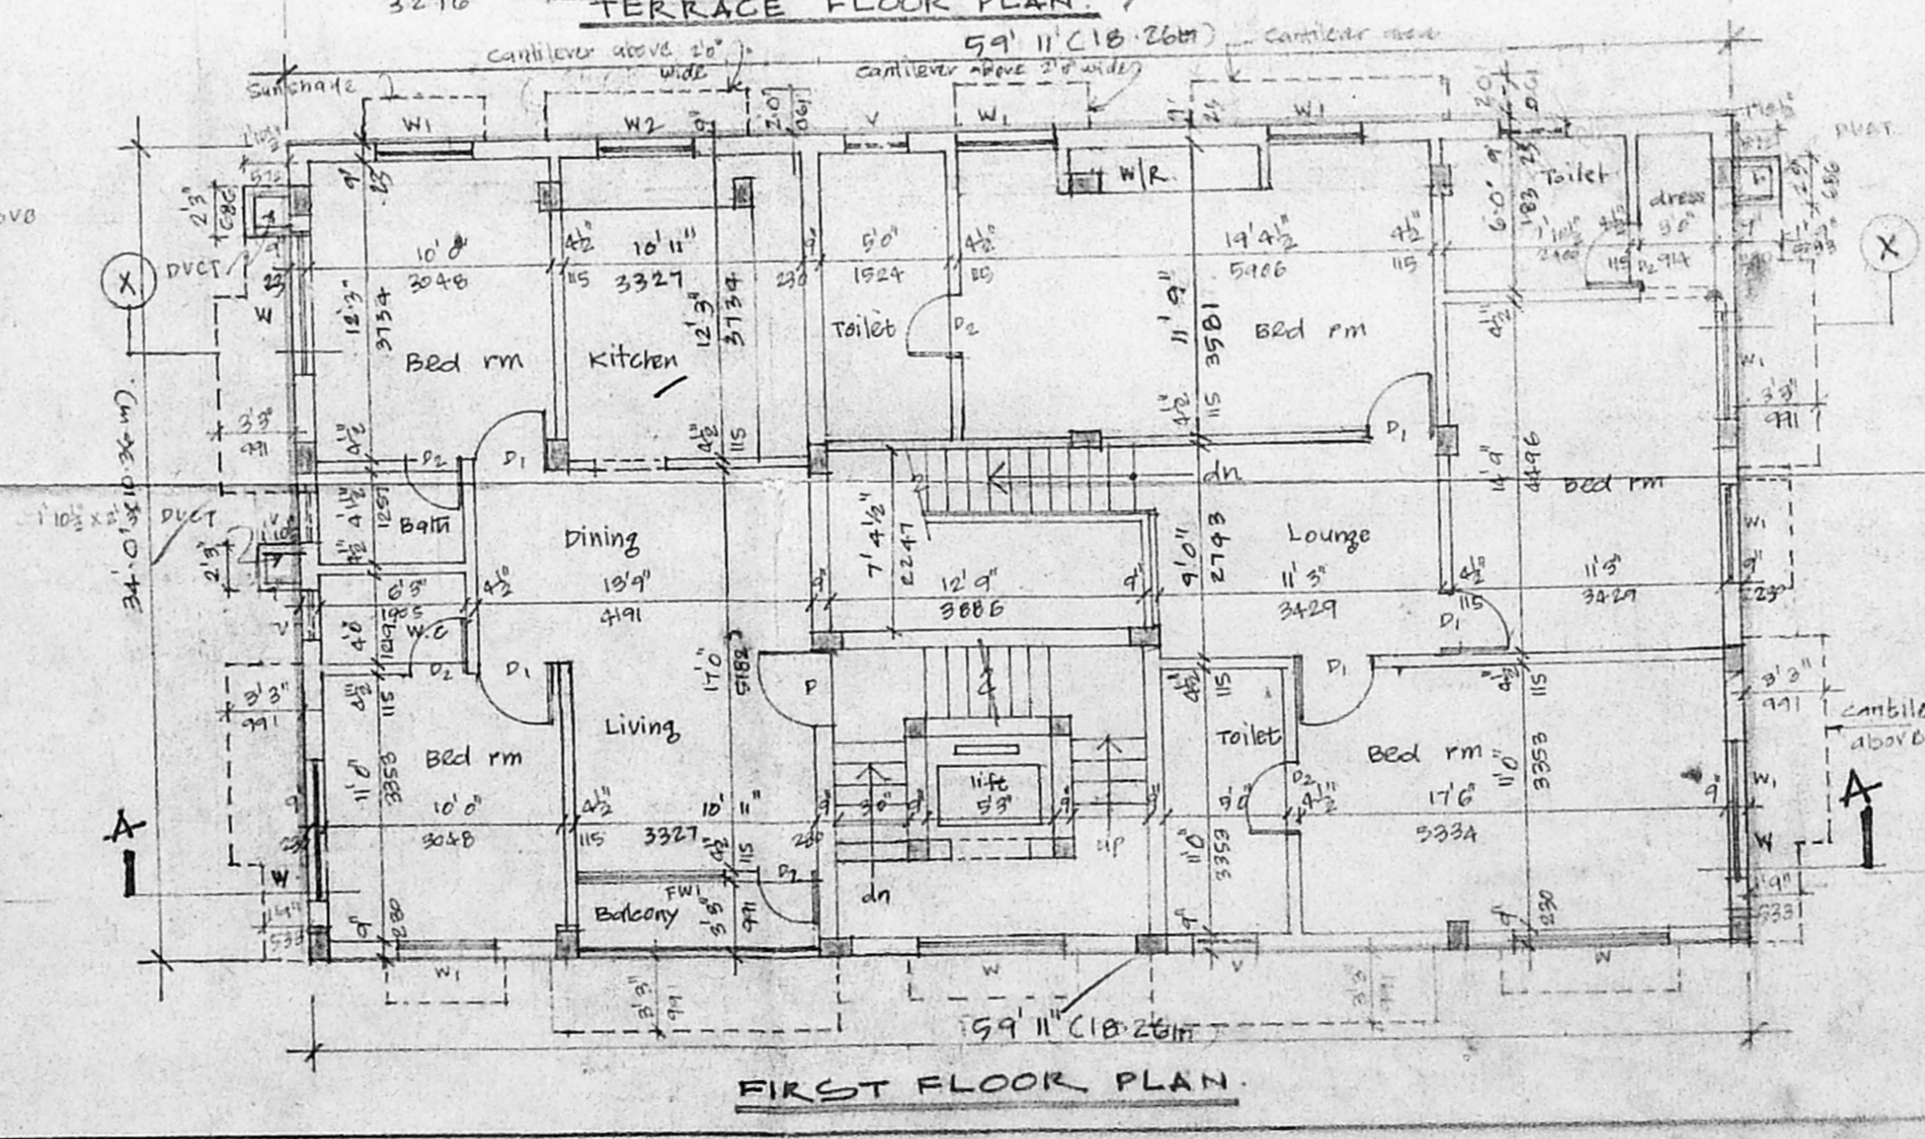
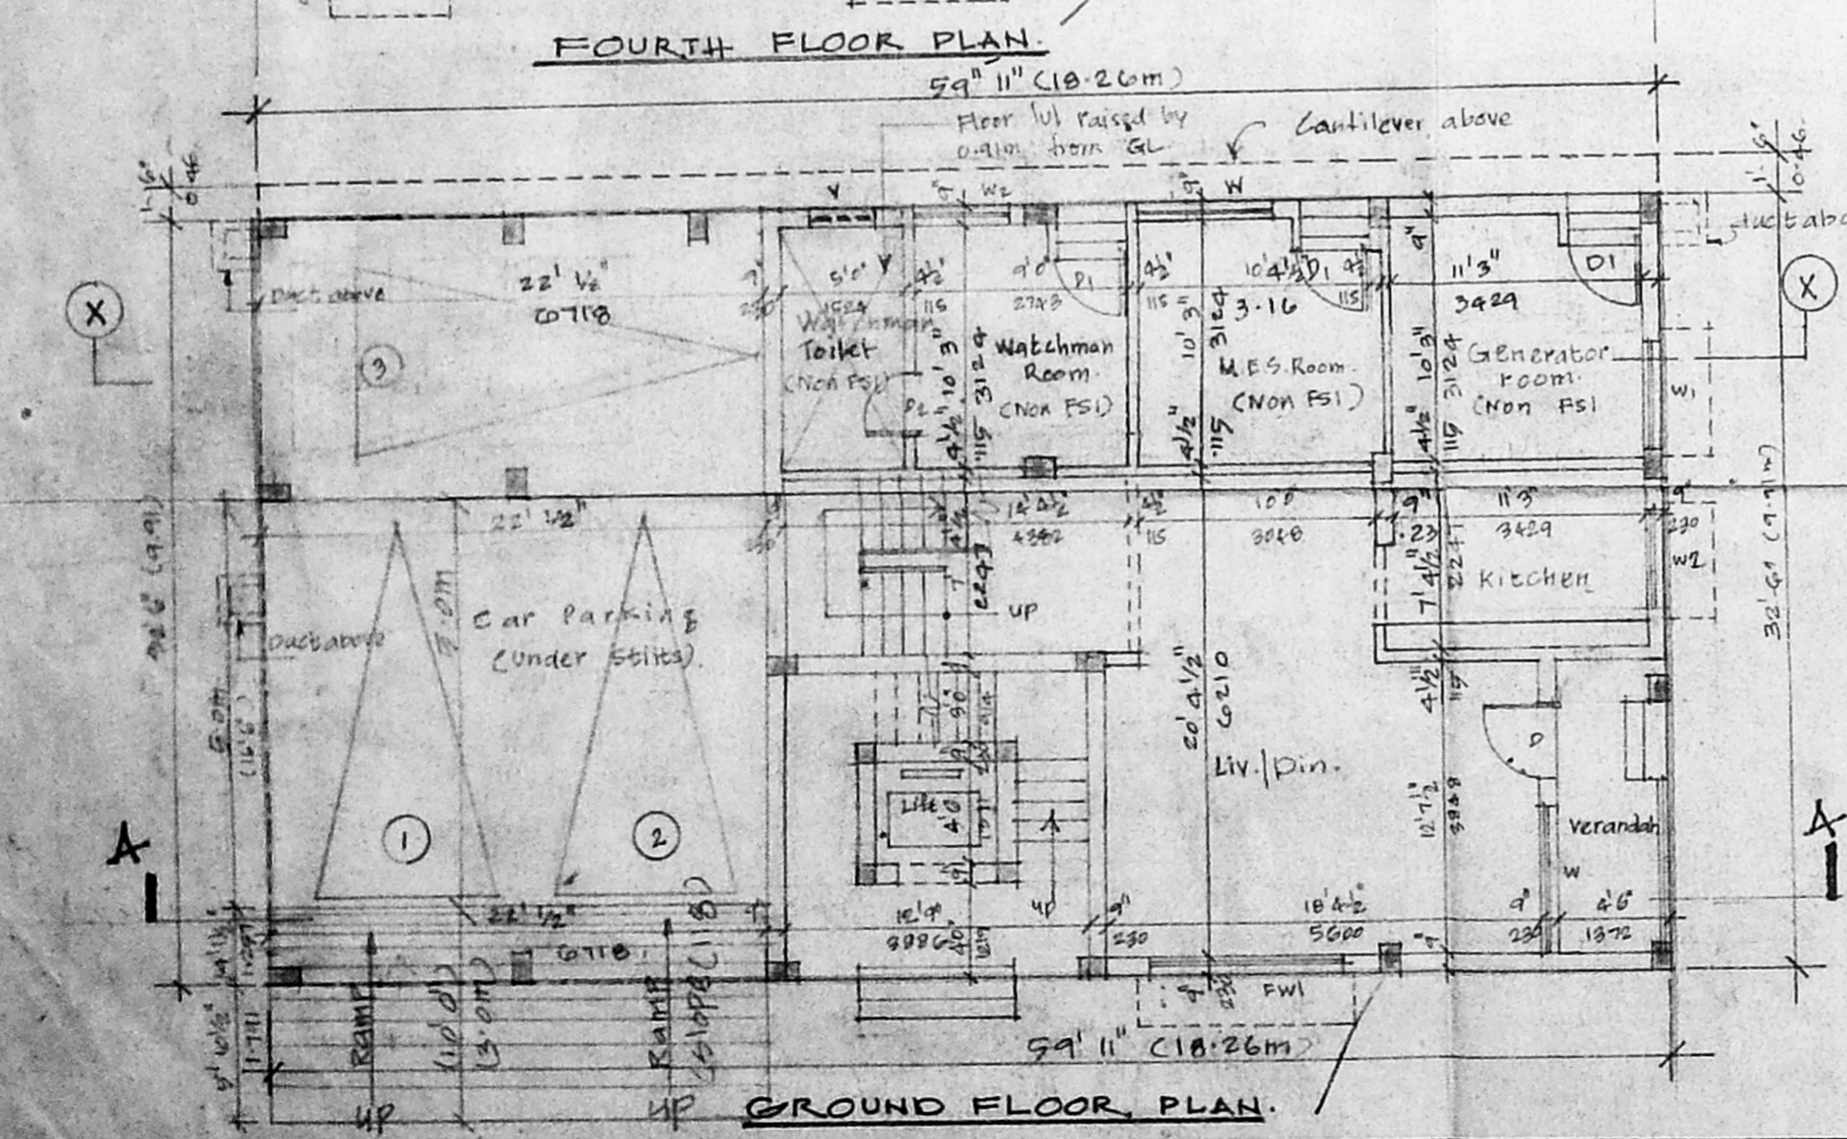
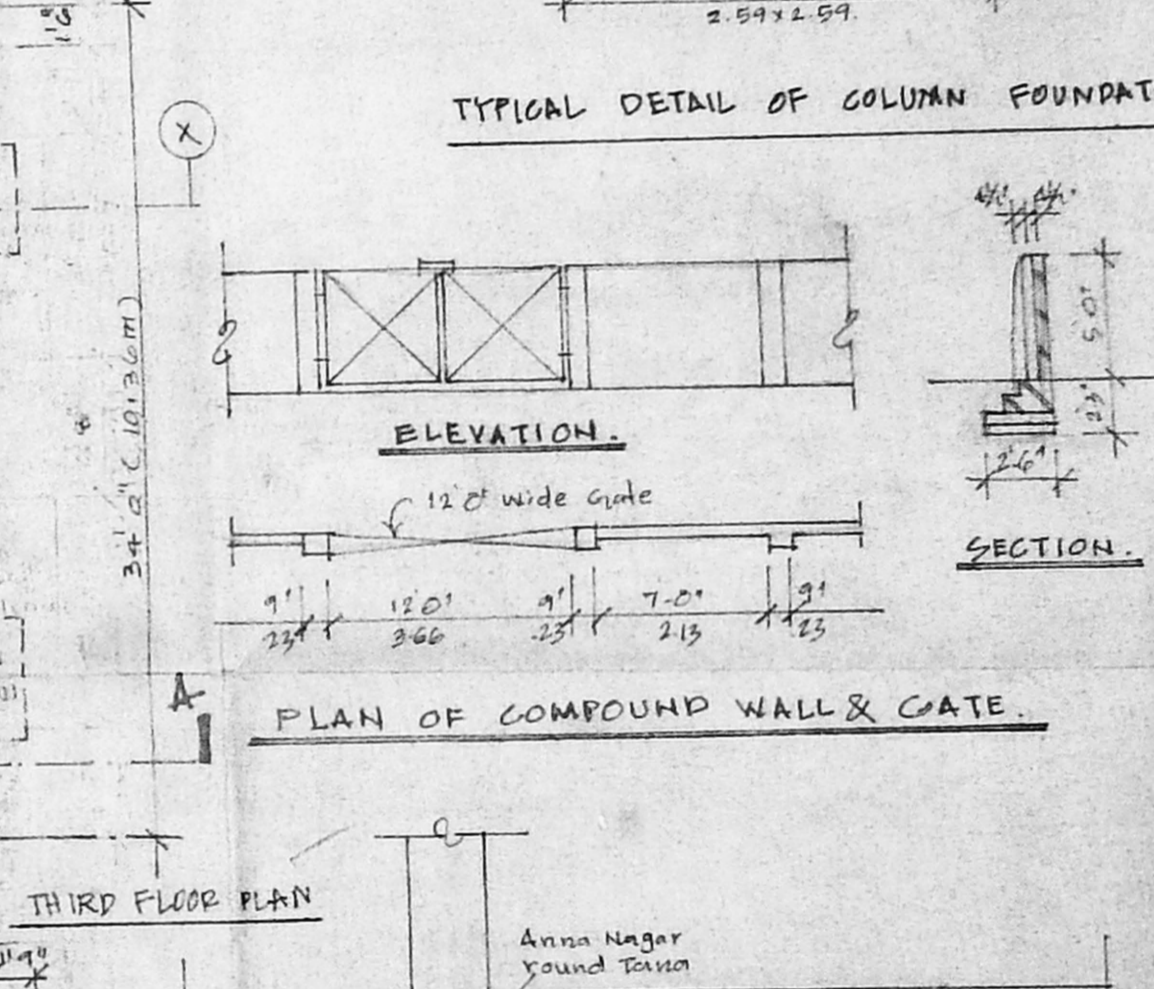
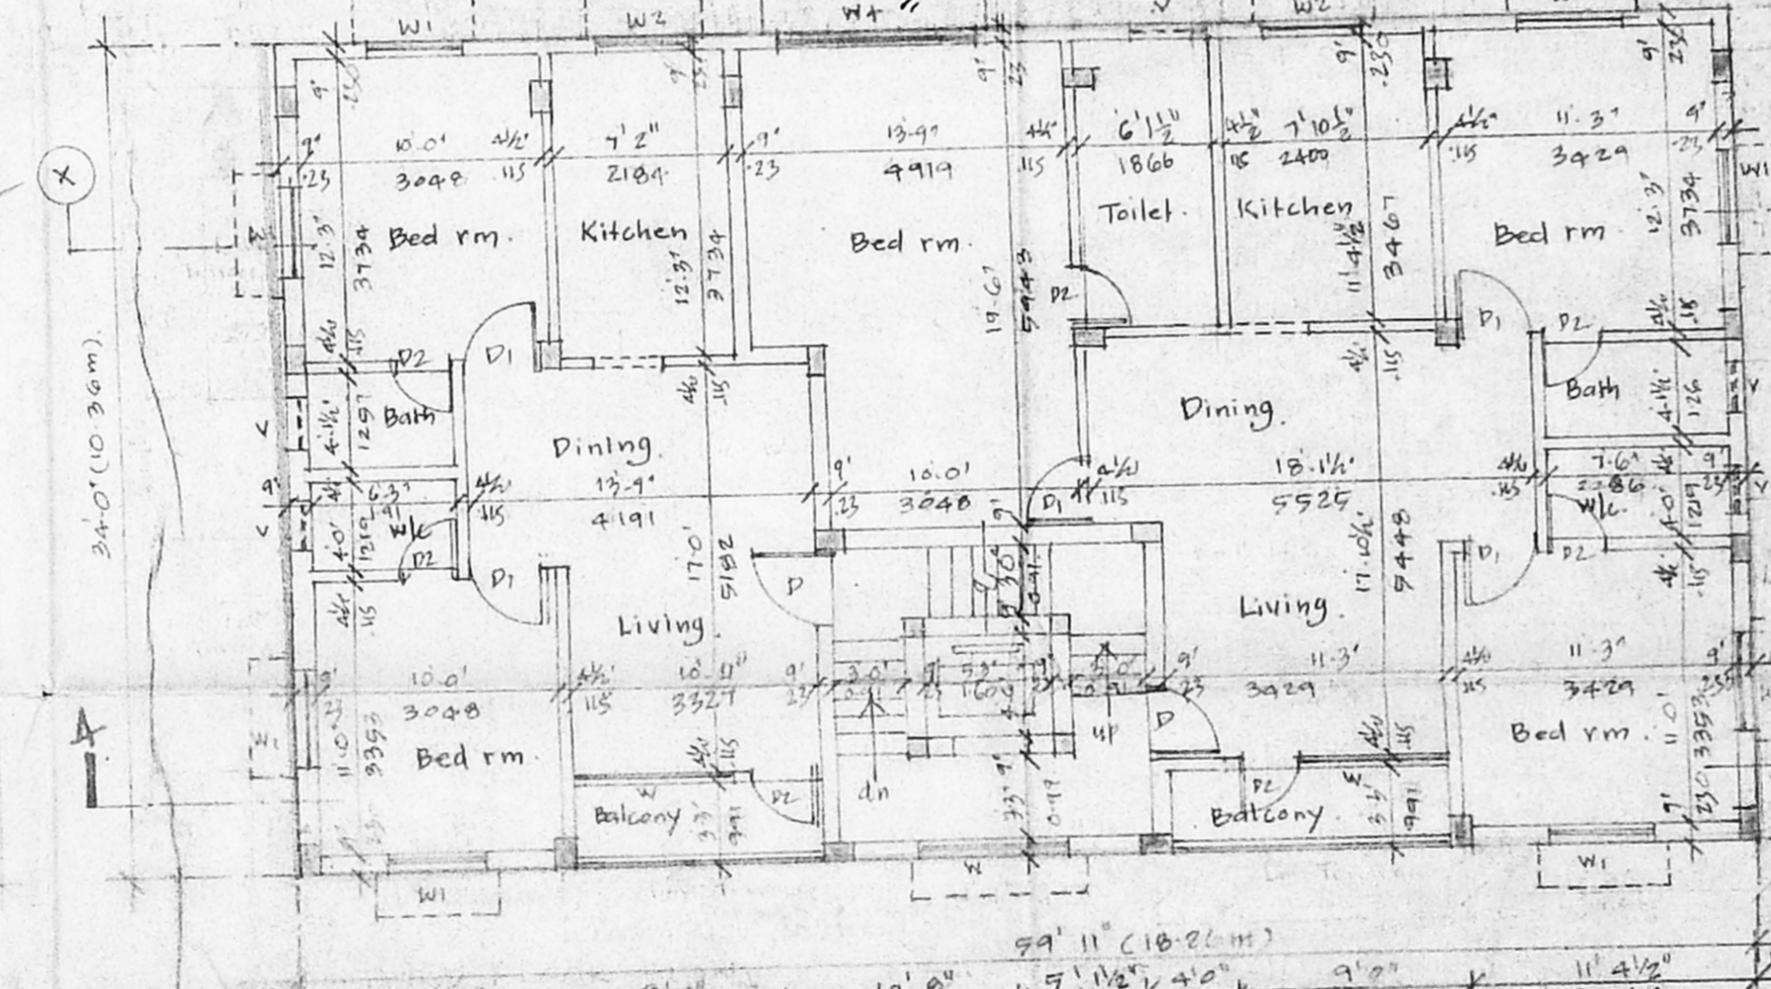
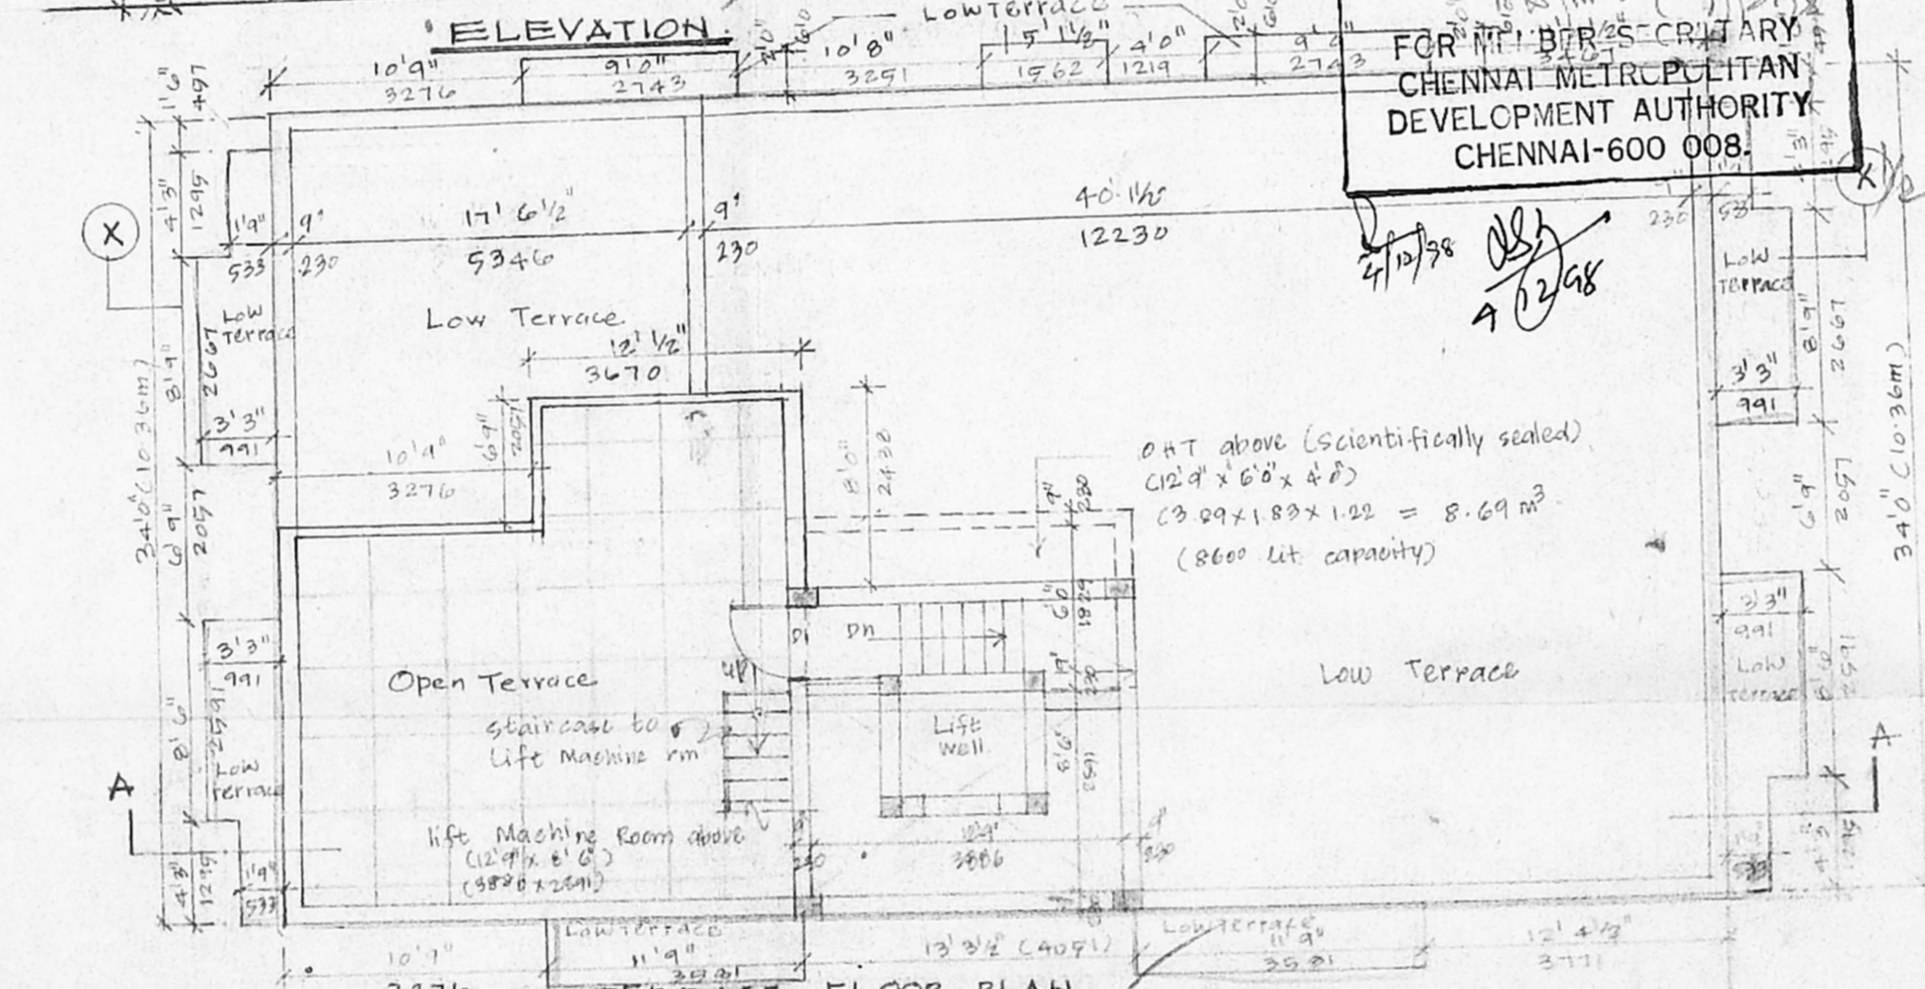
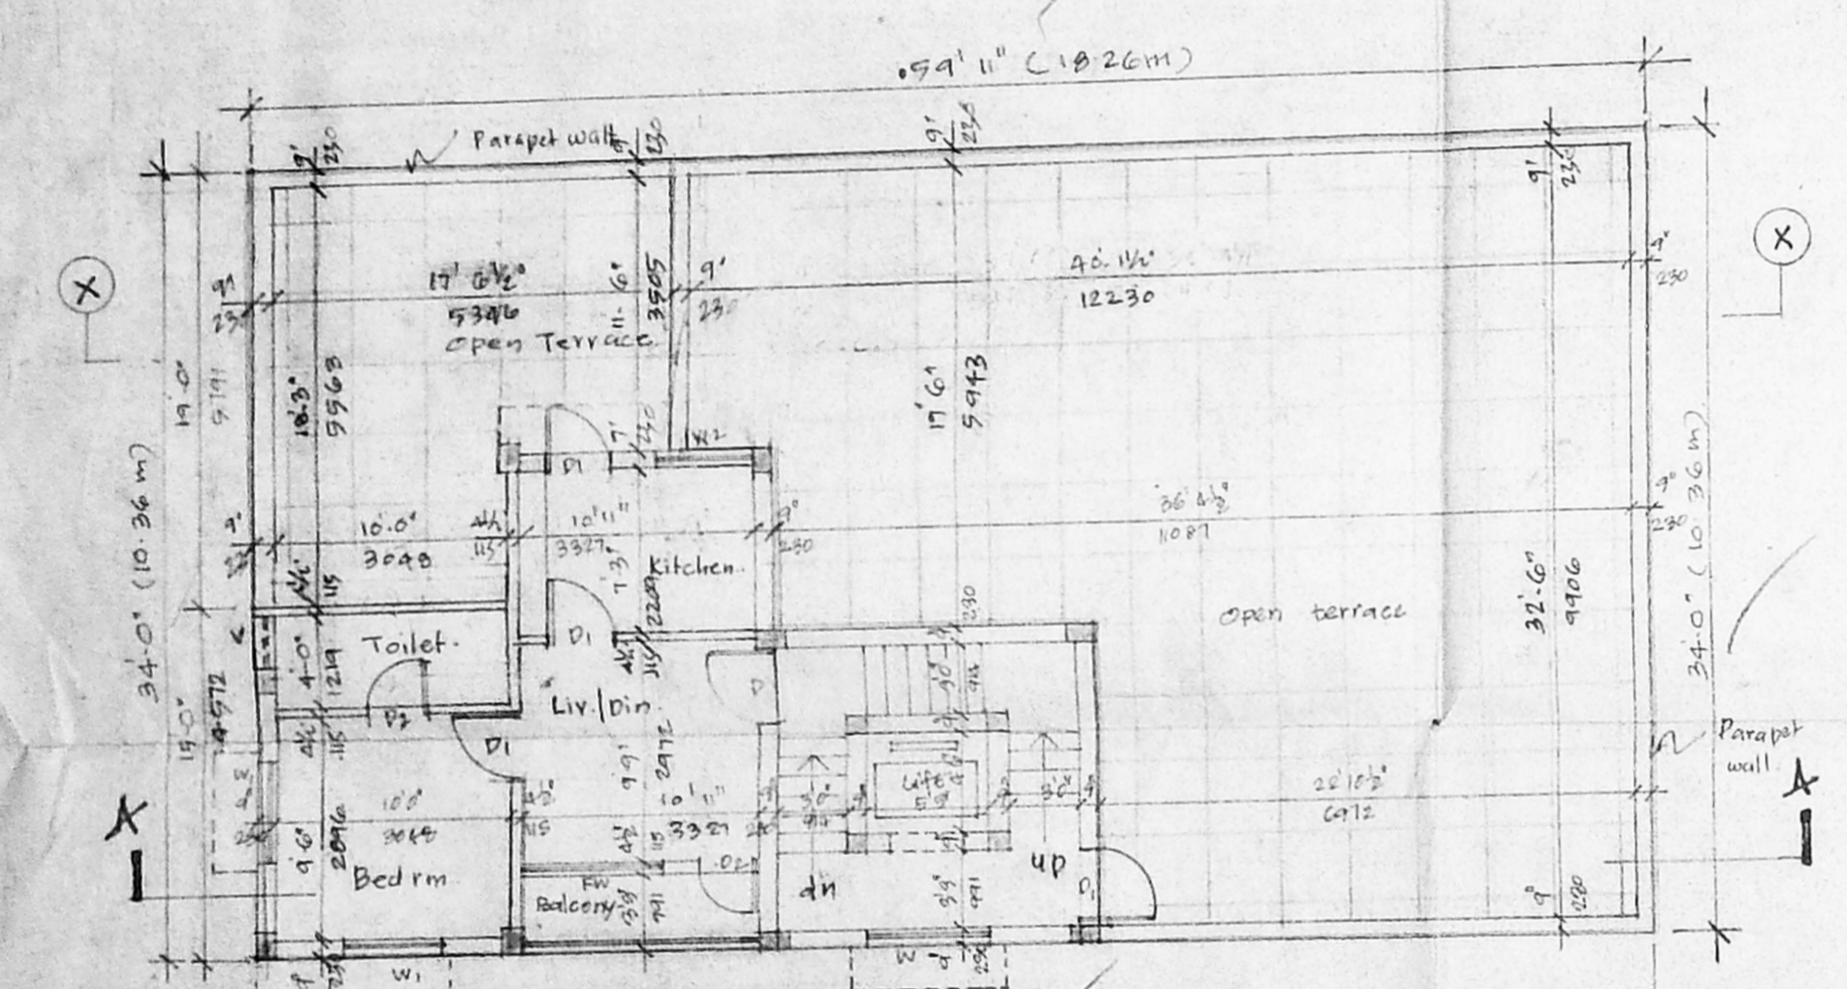
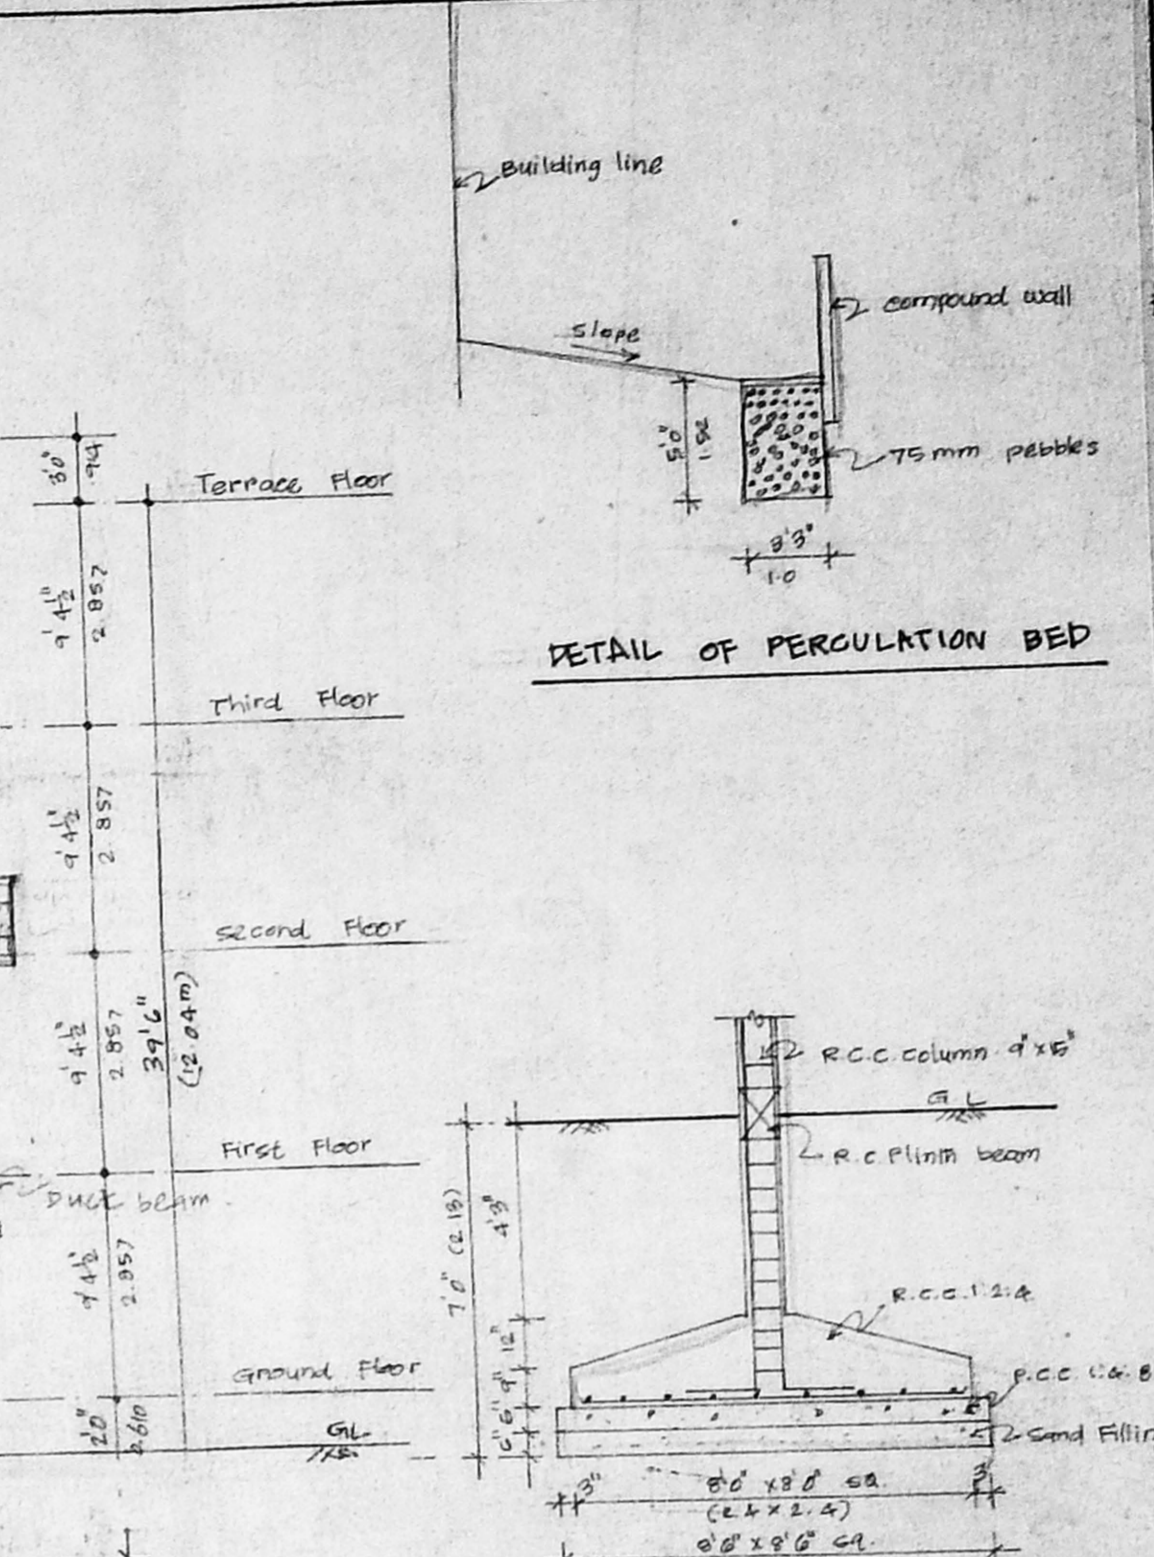



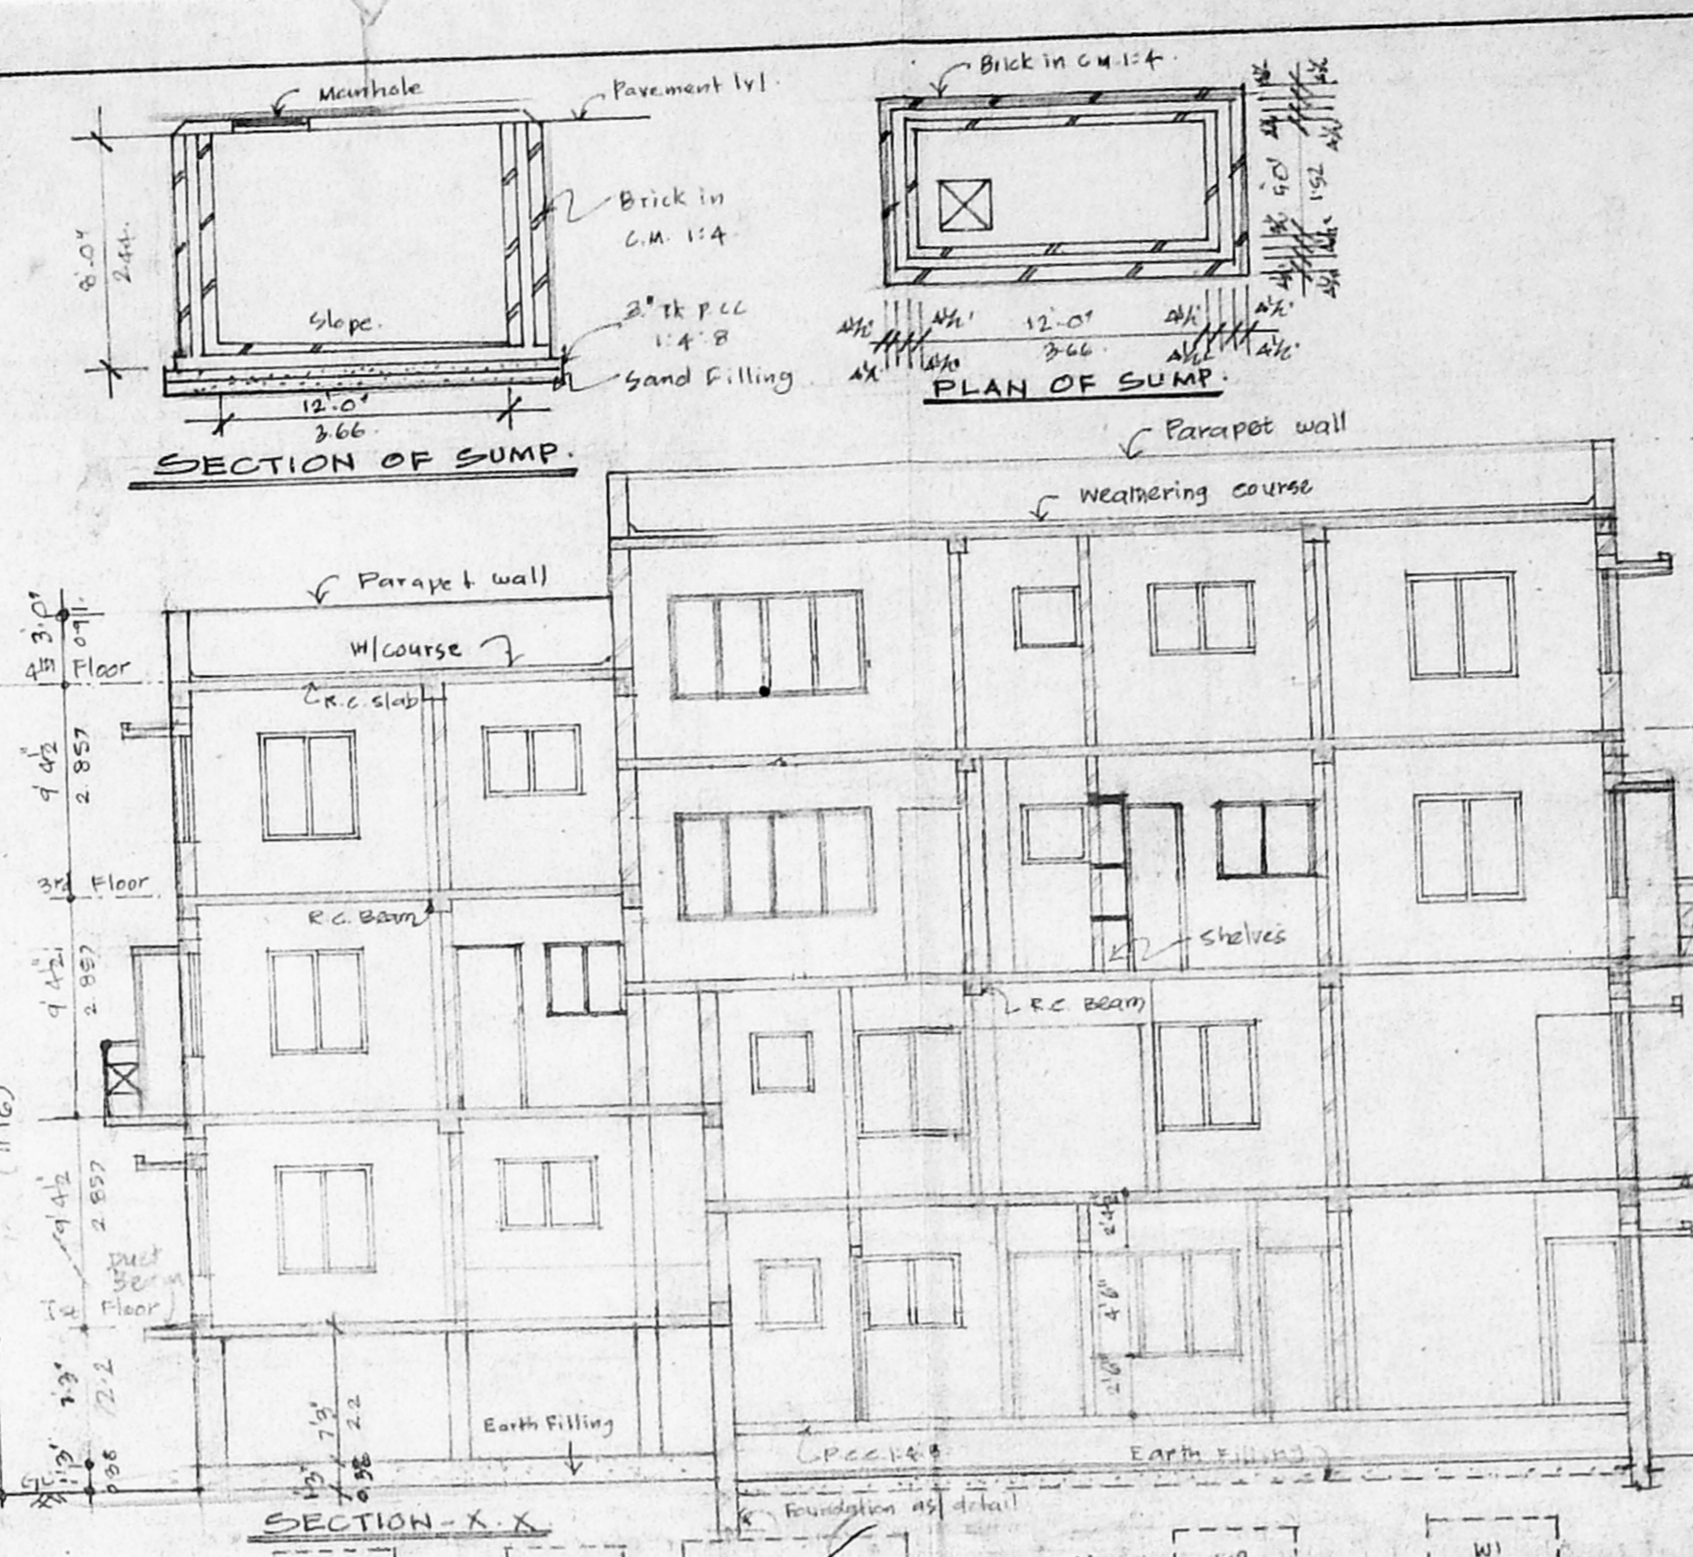

Schedule of Joinery			
No	Width	Height	Description
D	3'3"	7'0"	TW Panelled door
D1	3'0"	7'0"	TW Flush door
D2	2'6"	7'0"	-Do-
W	4'0"	4'0"	12' x 12' glazed French window
W1	3'0"	4'0"	12' x 12' glazed French window
W2	2'6"	4'0"	12' x 12' glazed window
W3	2'0"	4'0"	12' x 12' glazed window

CMDA (B) No. 1
 C.No. B/18733/88
 Asst. 2'6" x 2'6" TW glazed window
 Scrutiny 30
 Date 12/5/88

- P.C.C in C.M 1:4
- Brickwork in C.M 1:4
- Plastering the ceiling in C.M 1:3
- Plastering the walls in C.M 1:4
- Weathering course in brick/jelly lime concrete with a course of flat tiles
- The OHT is hermetically sealed
- The U.G sump is scientifically sealed
- All W.C.s in ground floor raised by 0.9m from G.L.

Area Statement	Sq. Ft.	Sq. M
Plot Area	9229.0	489.91

Proposed construction:

- Ground Floor Area : 814.21 (17.56)
- First Floor Area : 1037.17 (189.33)
- Second Floor Area : 1230.57 (214.91)
- Third Floor Area : 1207.17 (189.33)
- Fourth Floor Area : 506.79 (66.78)
- Total Built up Area : 4806.81 (727.52)
- FSI Applied for : 1.49
- Plot coverage : 14.11
- Net Floor Area : 416.53 (58.72)






Revised Plan
Dt: 26.11.98

CMDA (B) / No. 1
No B3/18933/98
Scrutiny P.A. 9/10/98
A.P. D.P.


Legend:
Proposed Construction : [Symbol]
Roads : [Symbol]
Boundary Line : [Symbol]
Sewer Line : [Symbol]
Water Line : [Symbol]

Owner :
[Signature]

Job Title :
Proposed Apartments at
D.No. : 9. Old Plot.No. : 9. Crescent
Road, Shenoy Nagar,
Chennai - 600 030. Bearing
S.No. 39/1, 40/5. OF
Periya Koodal Village. For
Mr. C. KASTURI RAJ. (Power Agent.)

Scale : 1" = 8'-0" Date 18.6.98

Licensed Surveyor :
V. Srinivasan
V. SRINIVASAN, A.I.A.,
Registered Architect - CA/96/19755
Licensed Surveyor - Corporation of Chennai
R.A. No. 344
6, South Road, West C.I.T. Nagar
Chennai - 600 035. Phone : 433 82 82

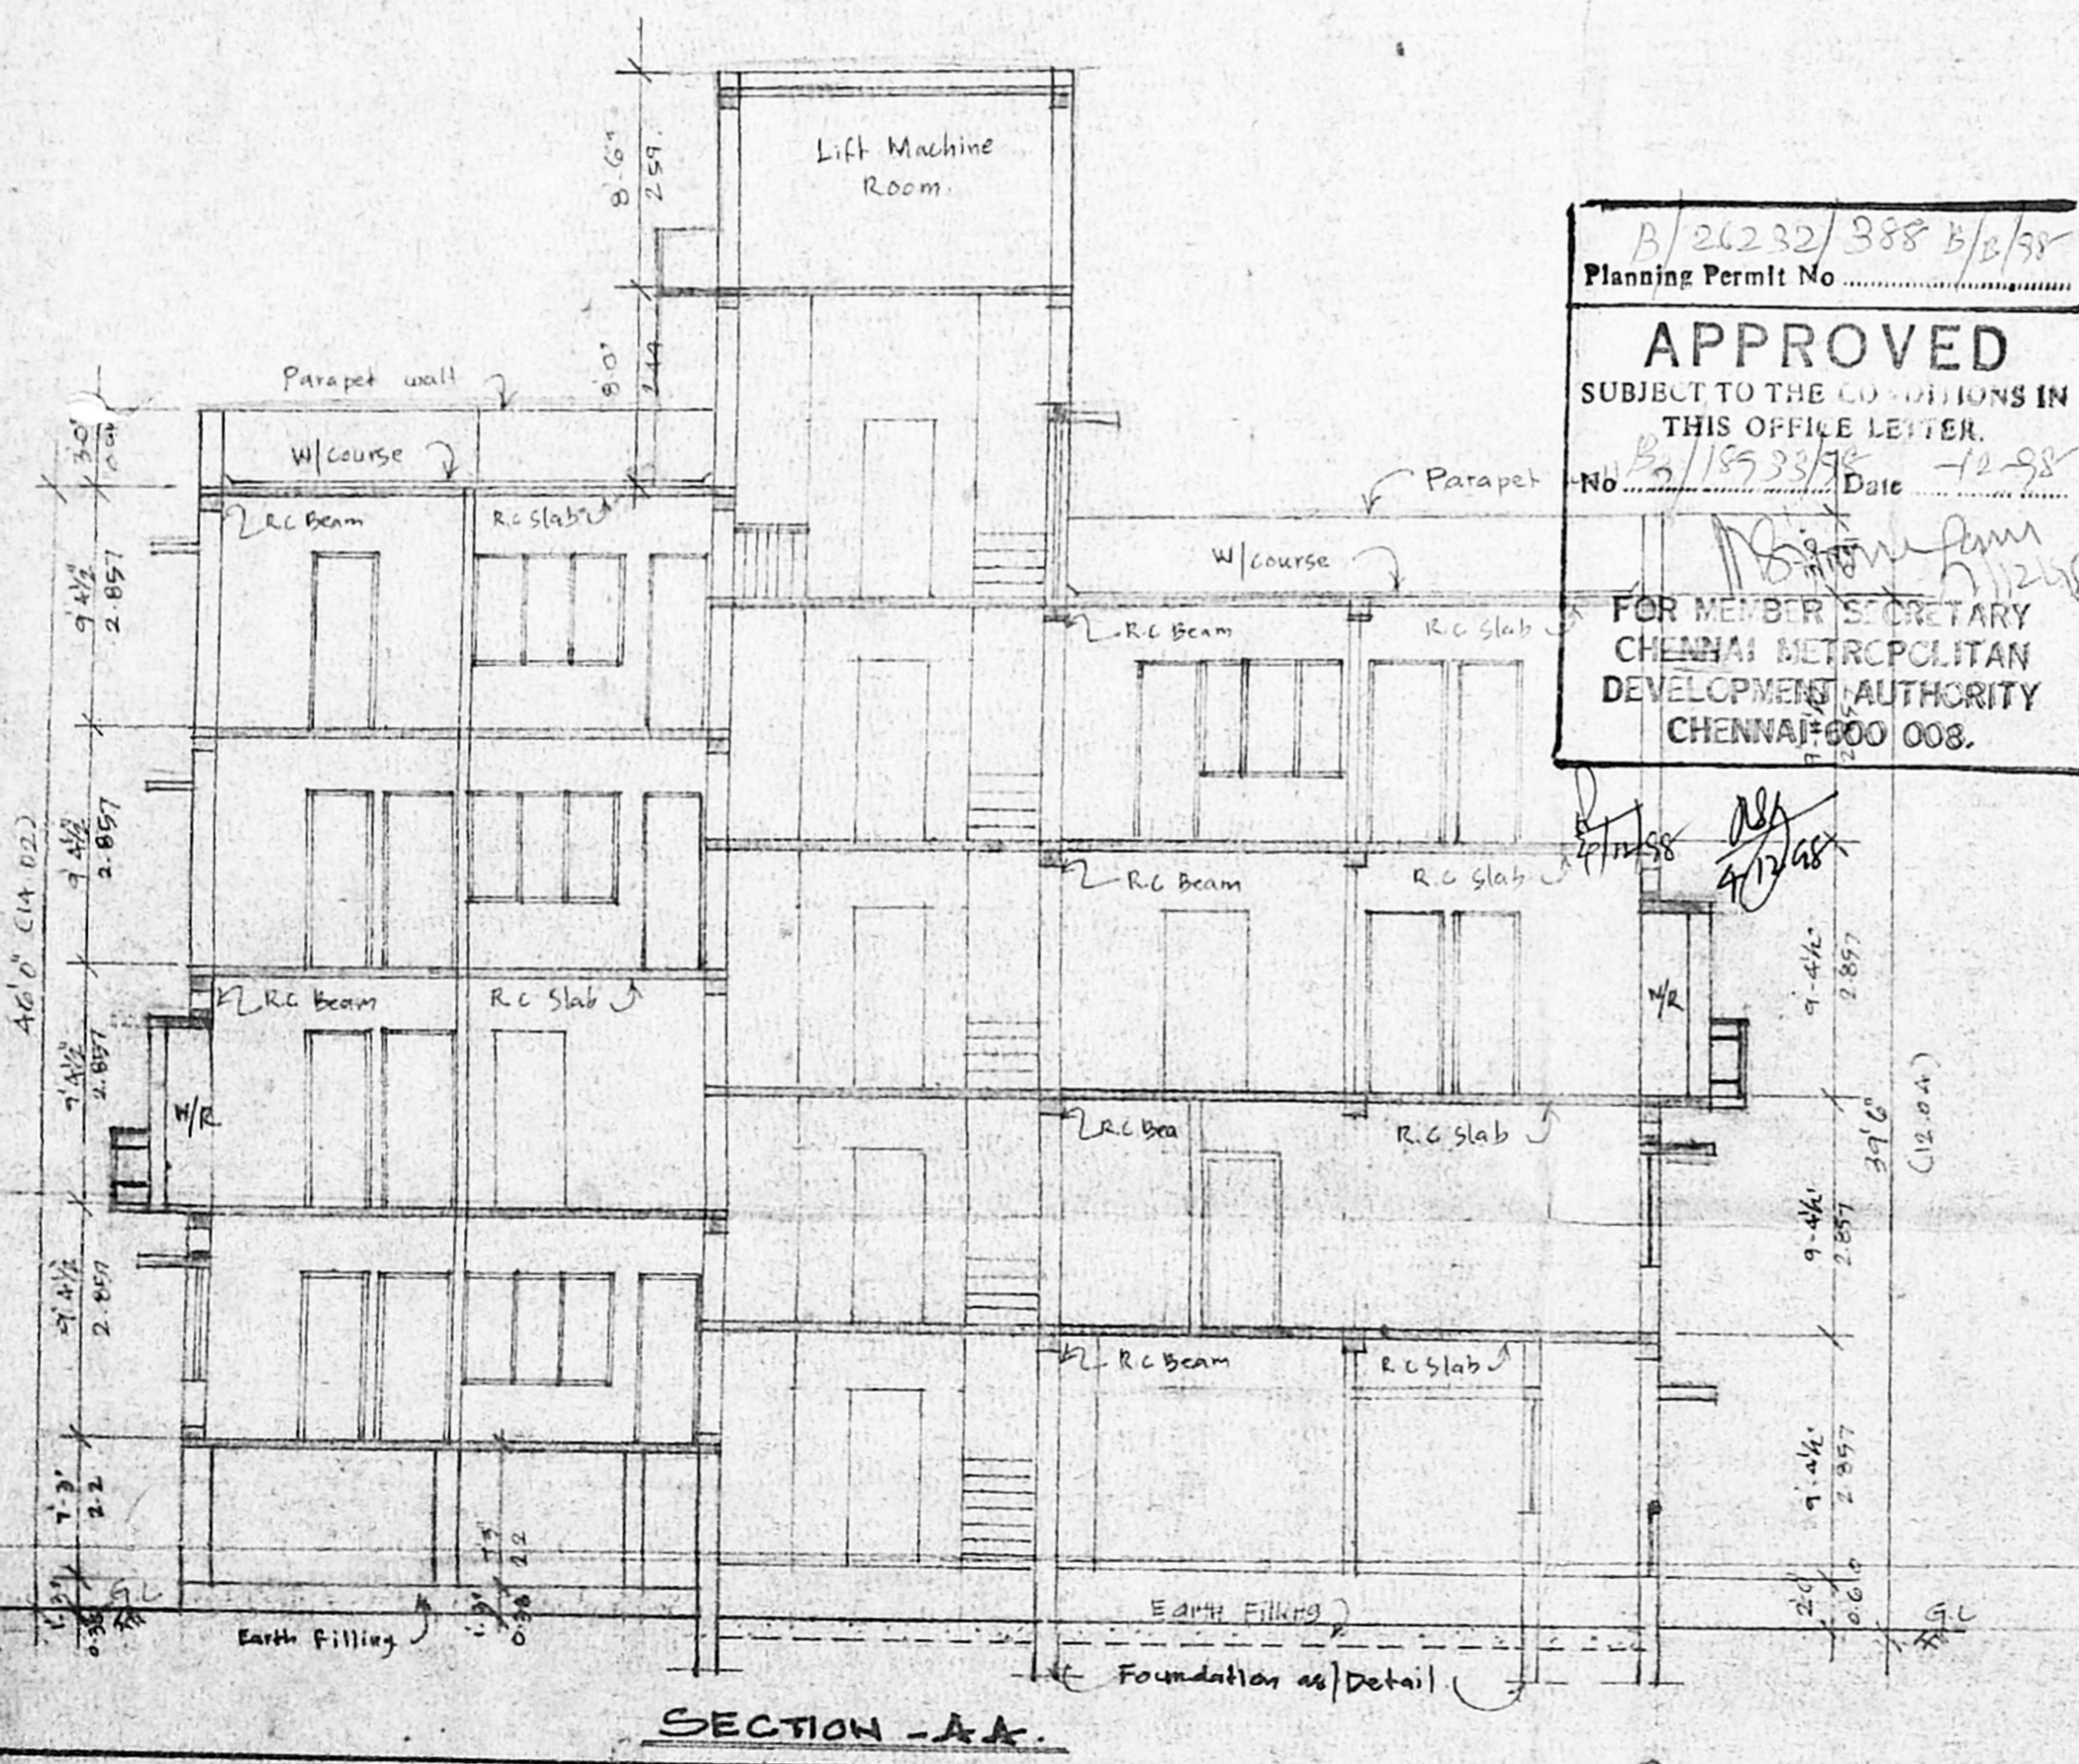

B/26232/388 B/B/98
Planning Permt No
APPROVED
SUBJECT TO THE CONDITIONS IN
THIS OFFICE LETTER.
No B3/18933/98 Date 12-98
FOR MEMBER SECRETARY
CHENNAI METROPOLITAN
DEVELOPMENT AUTHORITY
CHENNAI-600 008.