


R.P dt 5/3/99

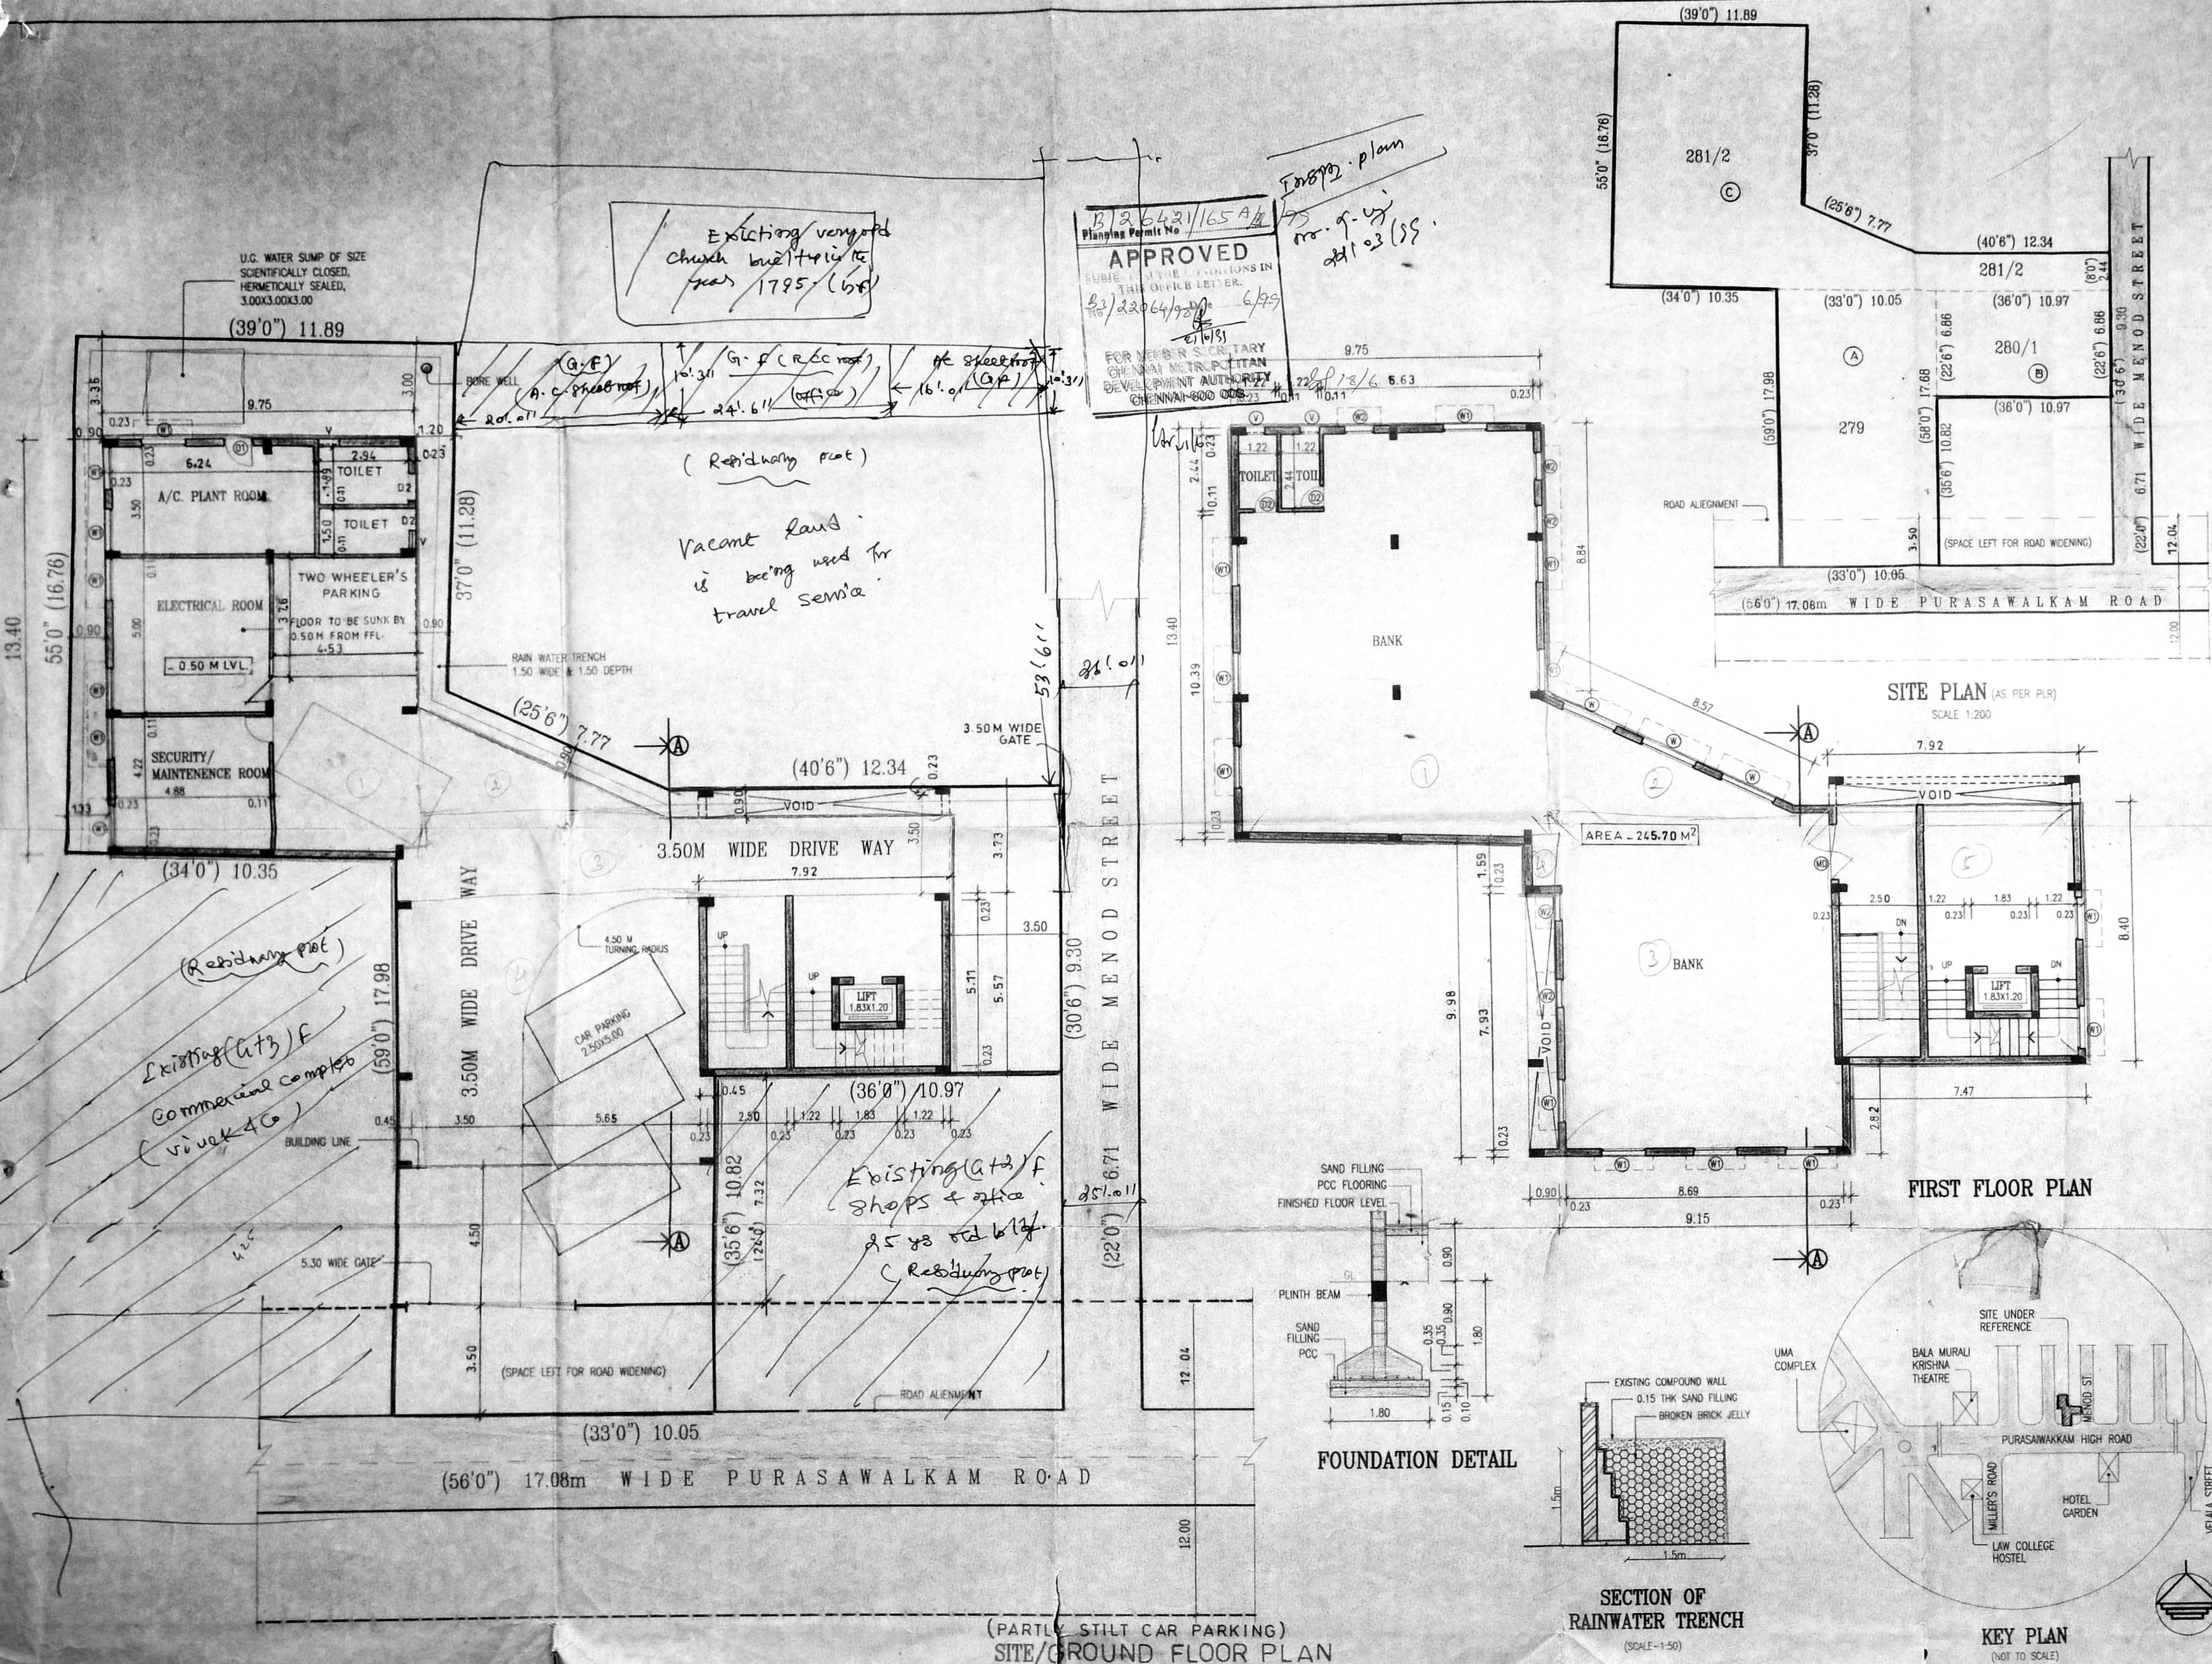

APPROVED  
 SUBMITTED IN CONNECTION WITH THE ABOVE LETTER.  
 22/01/99  
 FOR MEMBER SECRETARY  
 CHENNAI METROPOLITAN  
 DEVELOPMENT AUTHORITY  
 CHENNAI-600 008

Existing very old  
 Church built in the  
 year 1795 (68)

(Residuary plot)  
 Vacant land  
 is being used for  
 travel service.

Emergency plan  
 no. 9-11  
 dt 12/03/99

**SCHEDULE OF JOINERY:**

CODE	DESCRIPTION	SIZE
M.D.	MAIN DOOR	1.80X2.13
D	DOOR	1.00X2.13
D1	DOOR	0.80X2.13
D2	DOOR	0.75X2.13
W	WINDOW	1.83X1.37
W1	WINDOW	1.37X1.37
V	VENTILATOR	0.60X0.90

**AREA STATEMENT**

DESCRIPTION	IN SQ.M.
PLOT EXTENT	530.86
GROUND FLOOR AREA	93.31
FIRST FLOOR AREA	312.22
SECOND FLOOR AREA	312.22
THIRD FLOOR AREA	97.27
TOTAL BUILT UP AREA	755.02
F.S.I.	1.42
PLOT COVERAGE	58.81
NON F.S.I.	75.50

NOTE:  
 ALL SPECIFICATIONS ARE AS PER M.B.C.  
 ALL DIMENSIONS ARE IN METERS

PROJECT TITLE:  
**PROPOSED BANK & RESIDENTIAL BUILDING  
 AT DOOR NO: 201,  
 PURASAWALKAM HIGH ROAD,  
 CHENNAI - 7**  
 R.S. NO: 279, 280/1, 281/2,  
 BLOCK NO: 9,  
 PURASAWALKAM DIVISION,  
 PURASAWALKAM-PERAMBUR TALUK

SCALE - 1:100, 1:50  
 DRAWN - SANITHA  
 DATE - 3.3.99  
 SHEET NO - ①

**COLOUR INDEX**

BOUNDARY	ROAD
PROPOSED	SEWER LINE

OWNER'S SIGNATURE:  
 V. Suresh  
 V. Suresh

ARCHITECT:  
**SUREN ASSOCIATES**  
 ARCHITECT  
 M. M. SURENDRAN,  
 MARCH (I.T.) M.T.P. M.I.P.A.M.C.A.  
 13, JAGATHAMBAL STREET,  
 T. NAGAR, PURASAWALKAM-600 017,  
 CLASS-4, 56/3/86  
 M.M.SURENDRAN,  
 MARCH (I.T.) M.T.P. M.I.P.A.M.C.A.  
 13, JAGATHAMBAL STREET, T. NAGAR - 17.

