


N.O.C. - ISSUED

VIDE FILE NO: M1/8323/95


DATED: 16.10.95

LADS DN. : 30

NOC

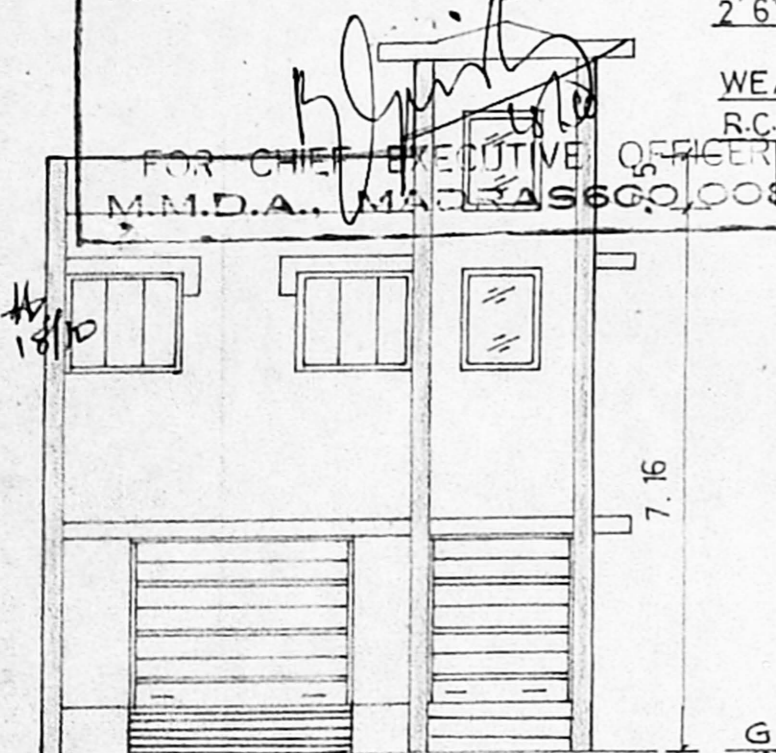


FRONT ELEVATION

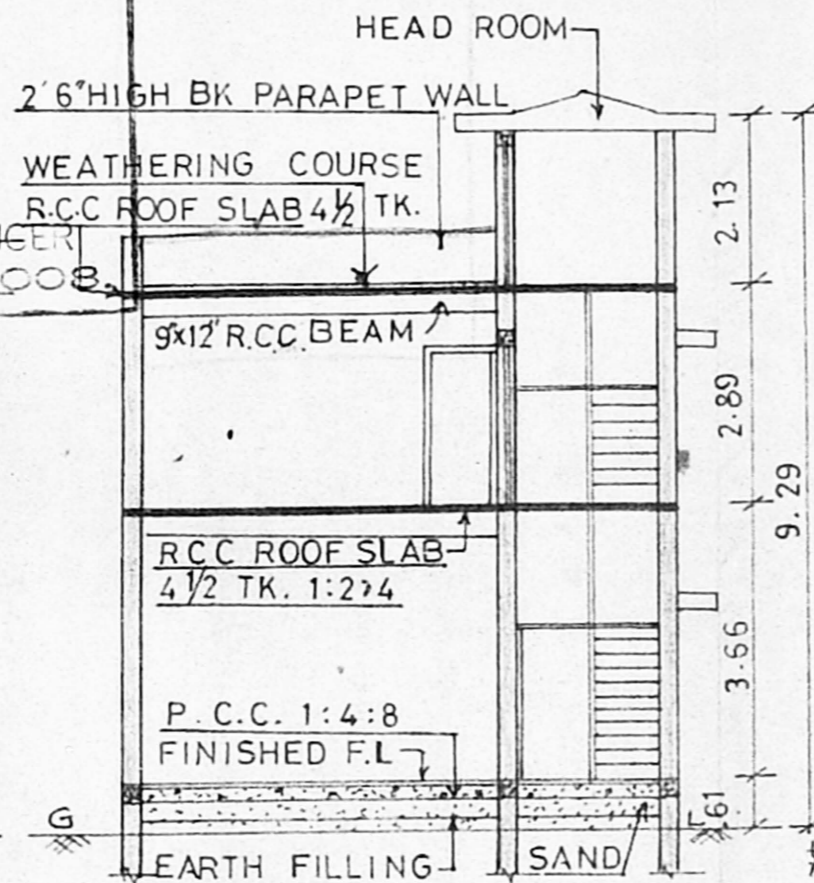


SECTION ON "XY"


Scouting plan

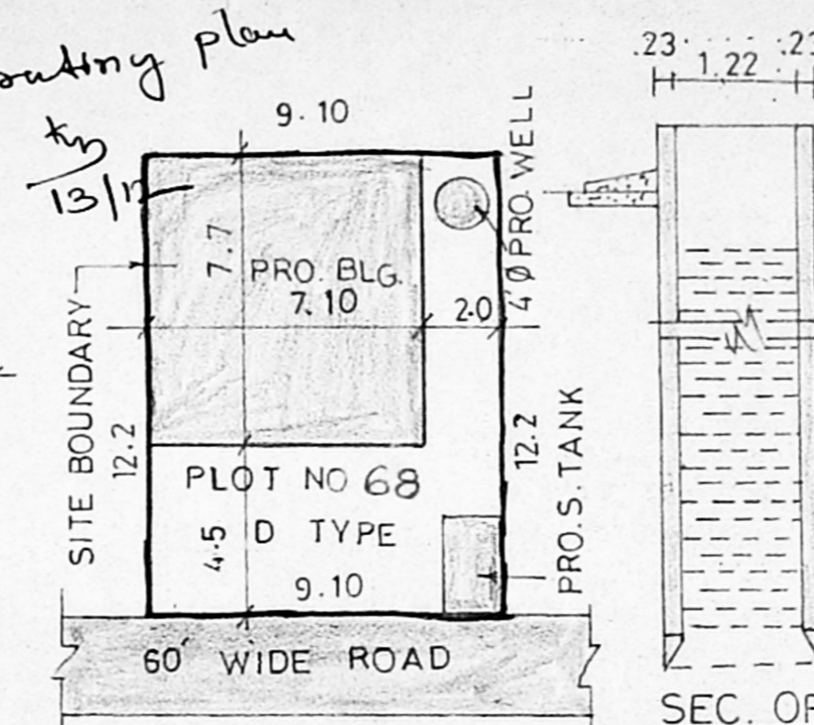


SITE PLAN
SCALE 1:200

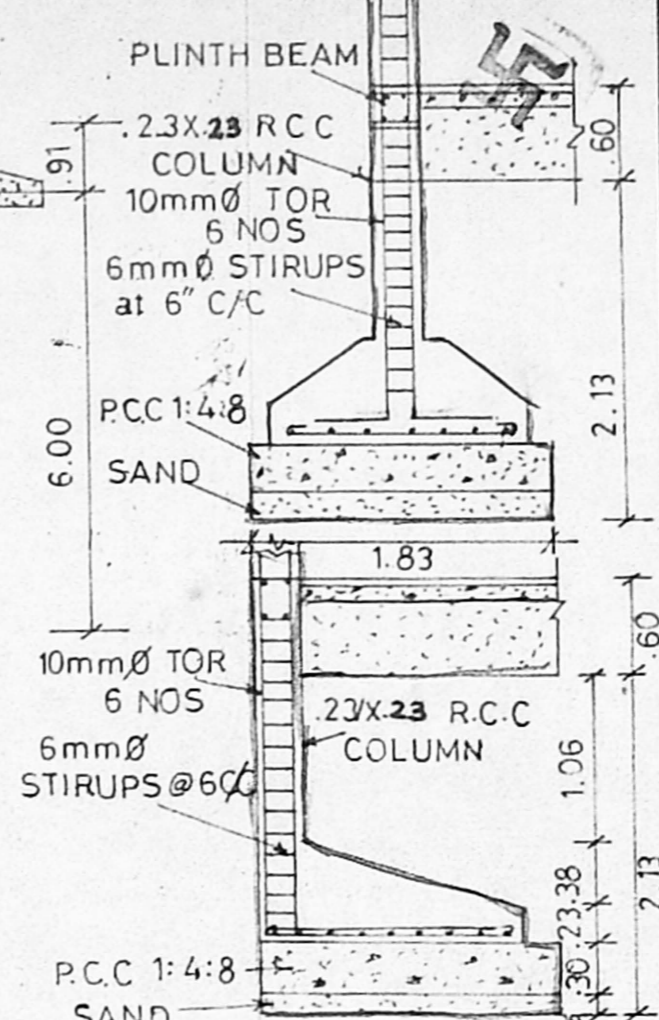

DETAIL OF FOUNDATION
SCALE 1:90

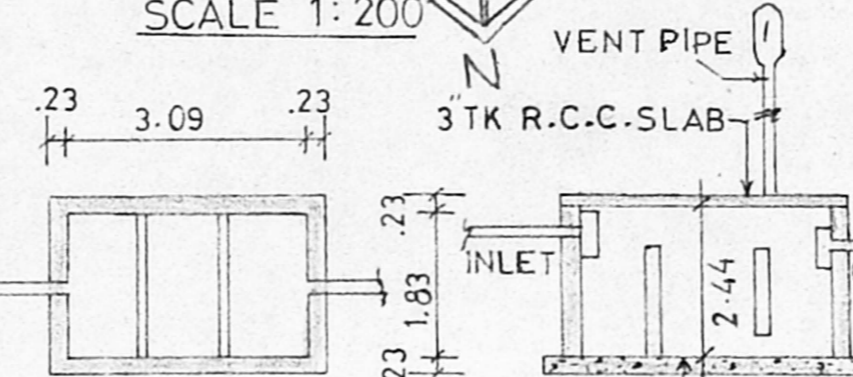


PLAN SECTION OF SEPTIC TANK

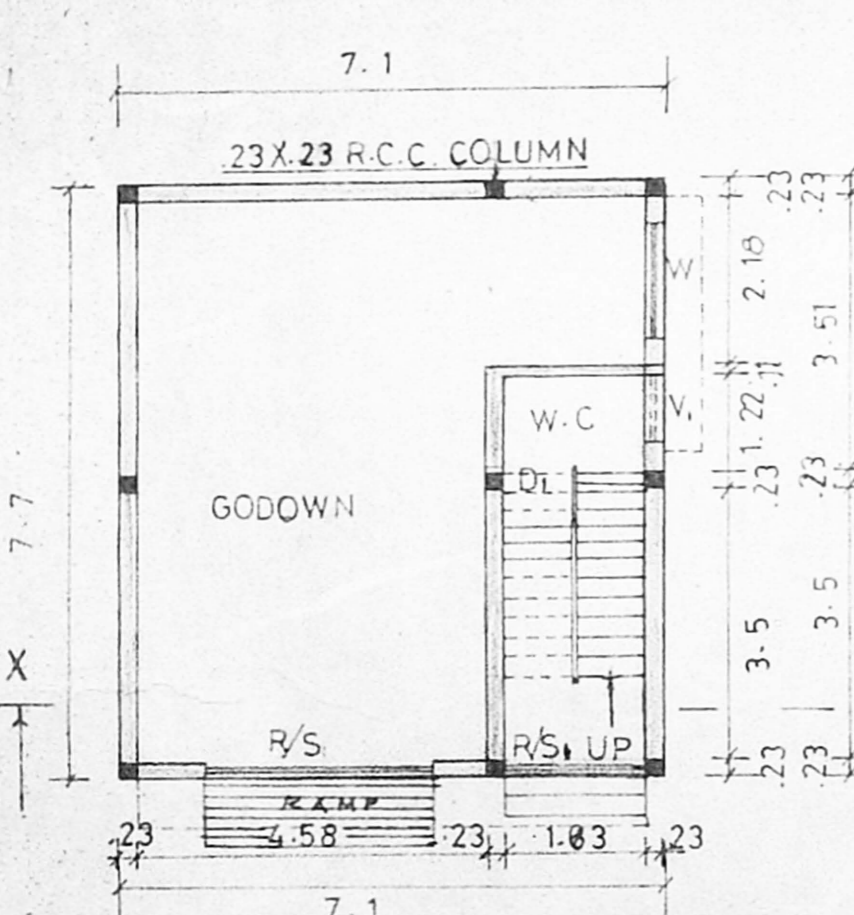


GROUND FLOOR PLAN

SCALE 1:100

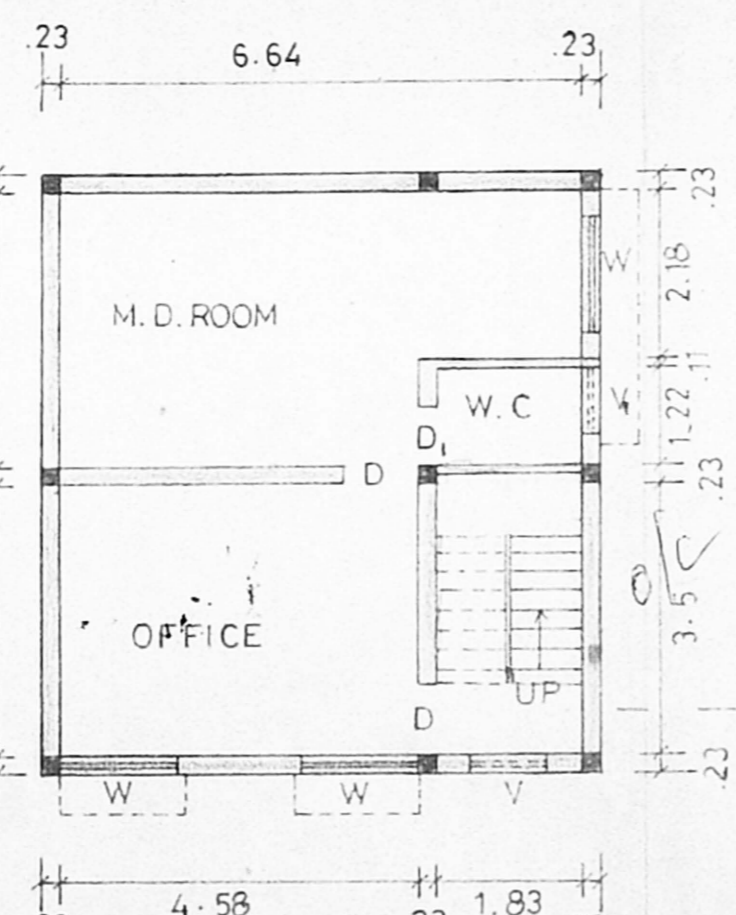


FIRST FLOOR PLAN

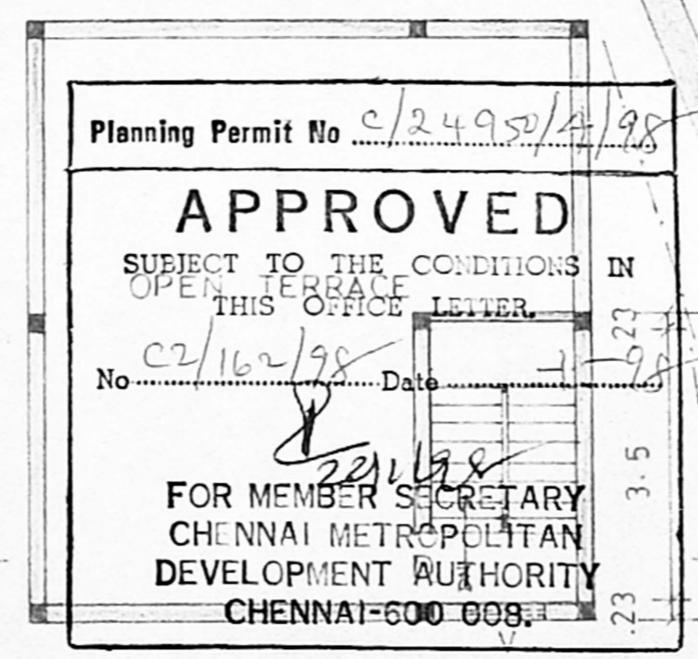

TERRACE FLOOR PLAN

NOTE: ALL DIMENSION IN METER

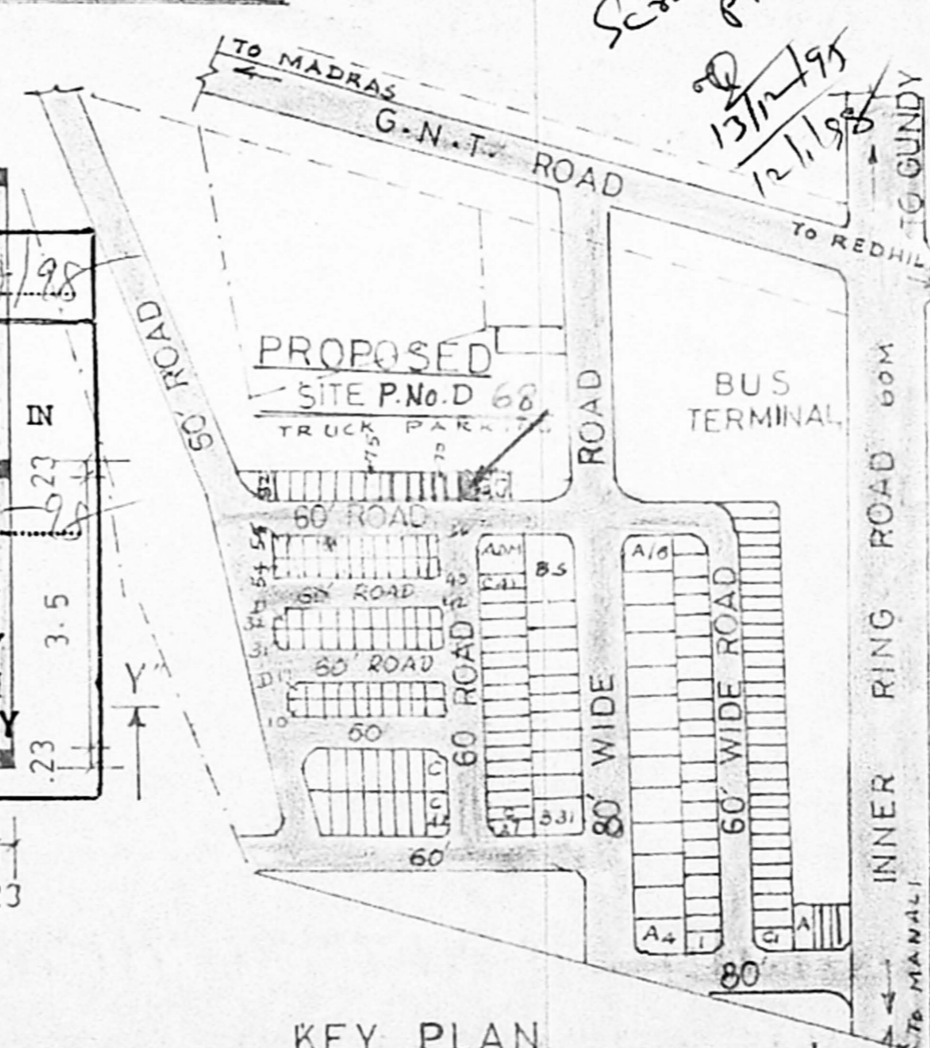

KEY PLAN

(NOT TO SCALE)

PLAN SHOWING THE PROPOSED OFFICE & GODOWN BUILDING IN PLOT NO: D-68 S No 809/2 PART OF MADAVARAM VILLAGE AT BUS & TRUCK TERMINALS CHENGAI M.G.R DISTRICT.

SCHEDULE OF JOINERY

R S ROLLING SHUTTER	3.05 X 2.42
R S ROLLING SHUTTER	1.83 X 2.42
D DOOR	0.91 X 2.10
D _i DOOR	0.75 X 2.10
W WINDOW	1.52 X 1.37
V VENTILATOR	0.91 X 1.37
V _i VENTILATOR	0.51 X 0.45

AREA STATEMENT

PLOT AREA = 111.02 m²
GROUND FLOOR = 54.67 m²
FIRST FLOOR = 54.67 m²
PLAT COVERAGE = 49.24%
FLOOR SPACE INDEX = 0.99

REFERENCE

PROPOSED WORK [Symbol]
SITE BOUNDARY [Symbol]
EXG. ROAD [Symbol]

OWNER

Er. K. VENUGOPAL, Rtd. A.E.M.
CORPORATION OF MADRAS
Civil & Sanitary Engineering Consultant
Licensed Surveyor, Class-I No 120
Licensed Plumber, Class-I Metro Viter
Sewerage No. Water Supply No.
3, Neelkandan Street, Nungambakkam (L.I.C. area)
Rockside of Corporation Girls Higher Secondary School
MADRAS 600 034.
LICENSED SURVEYOR