

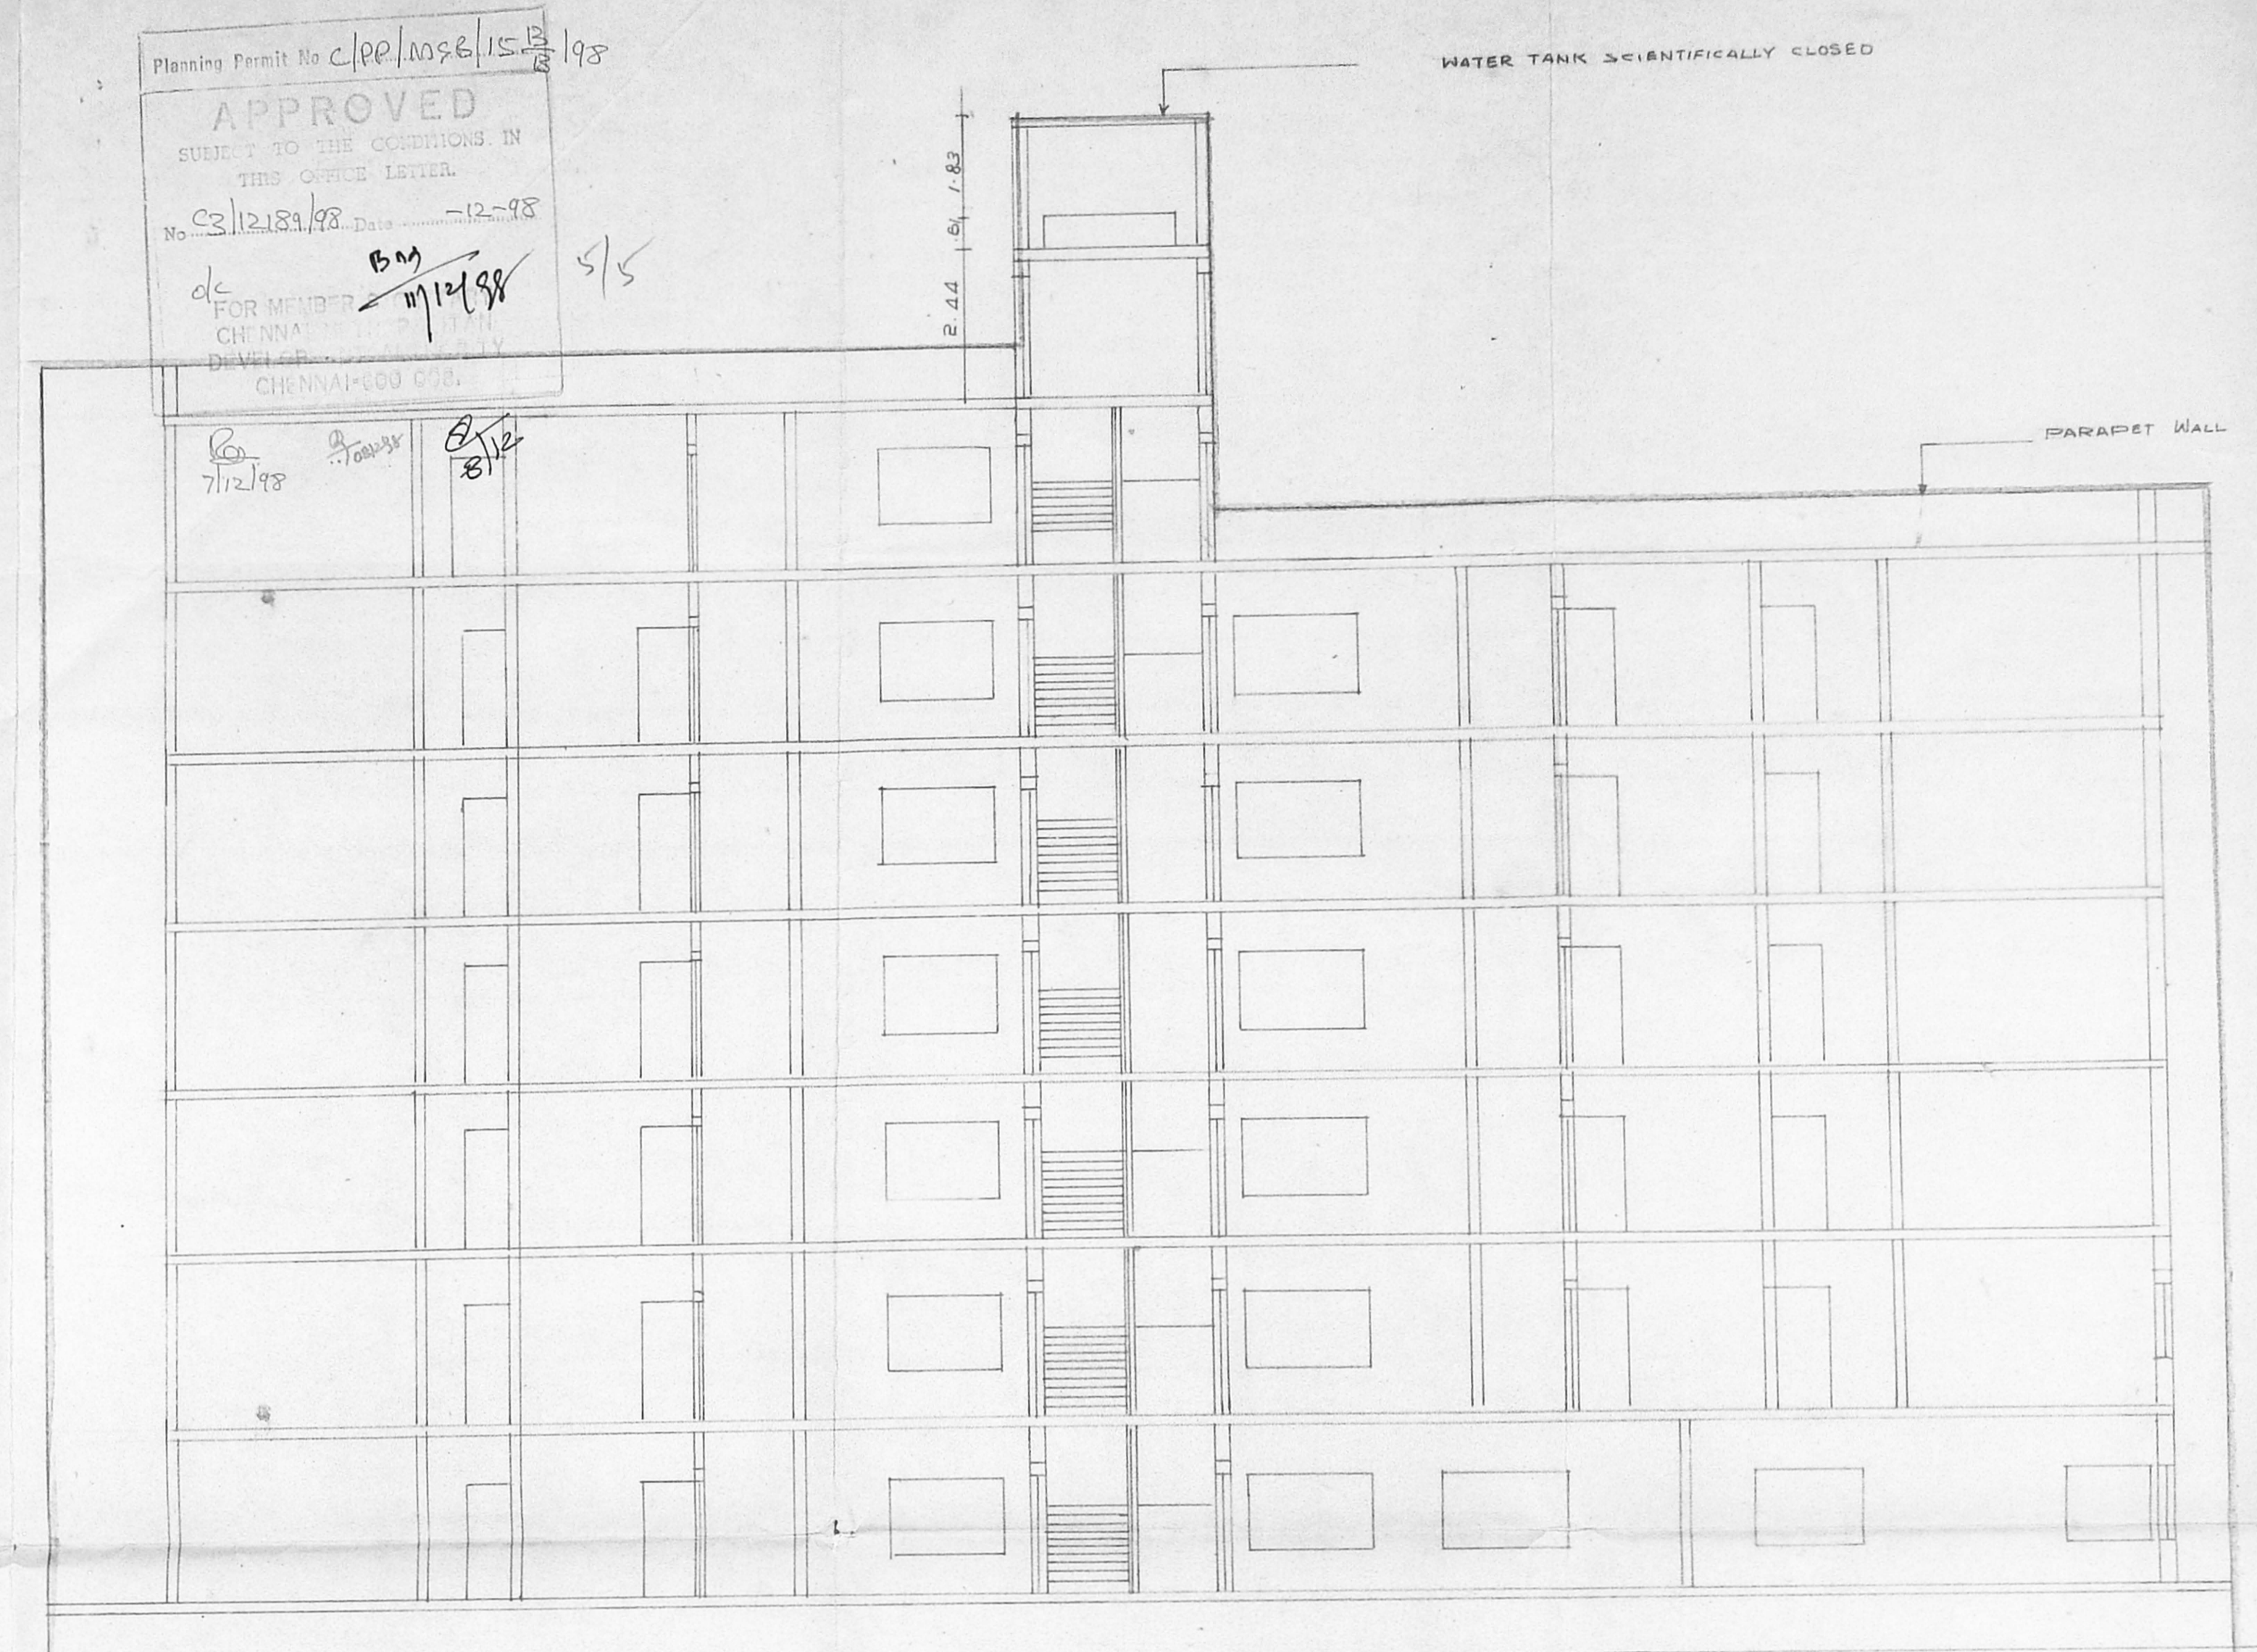
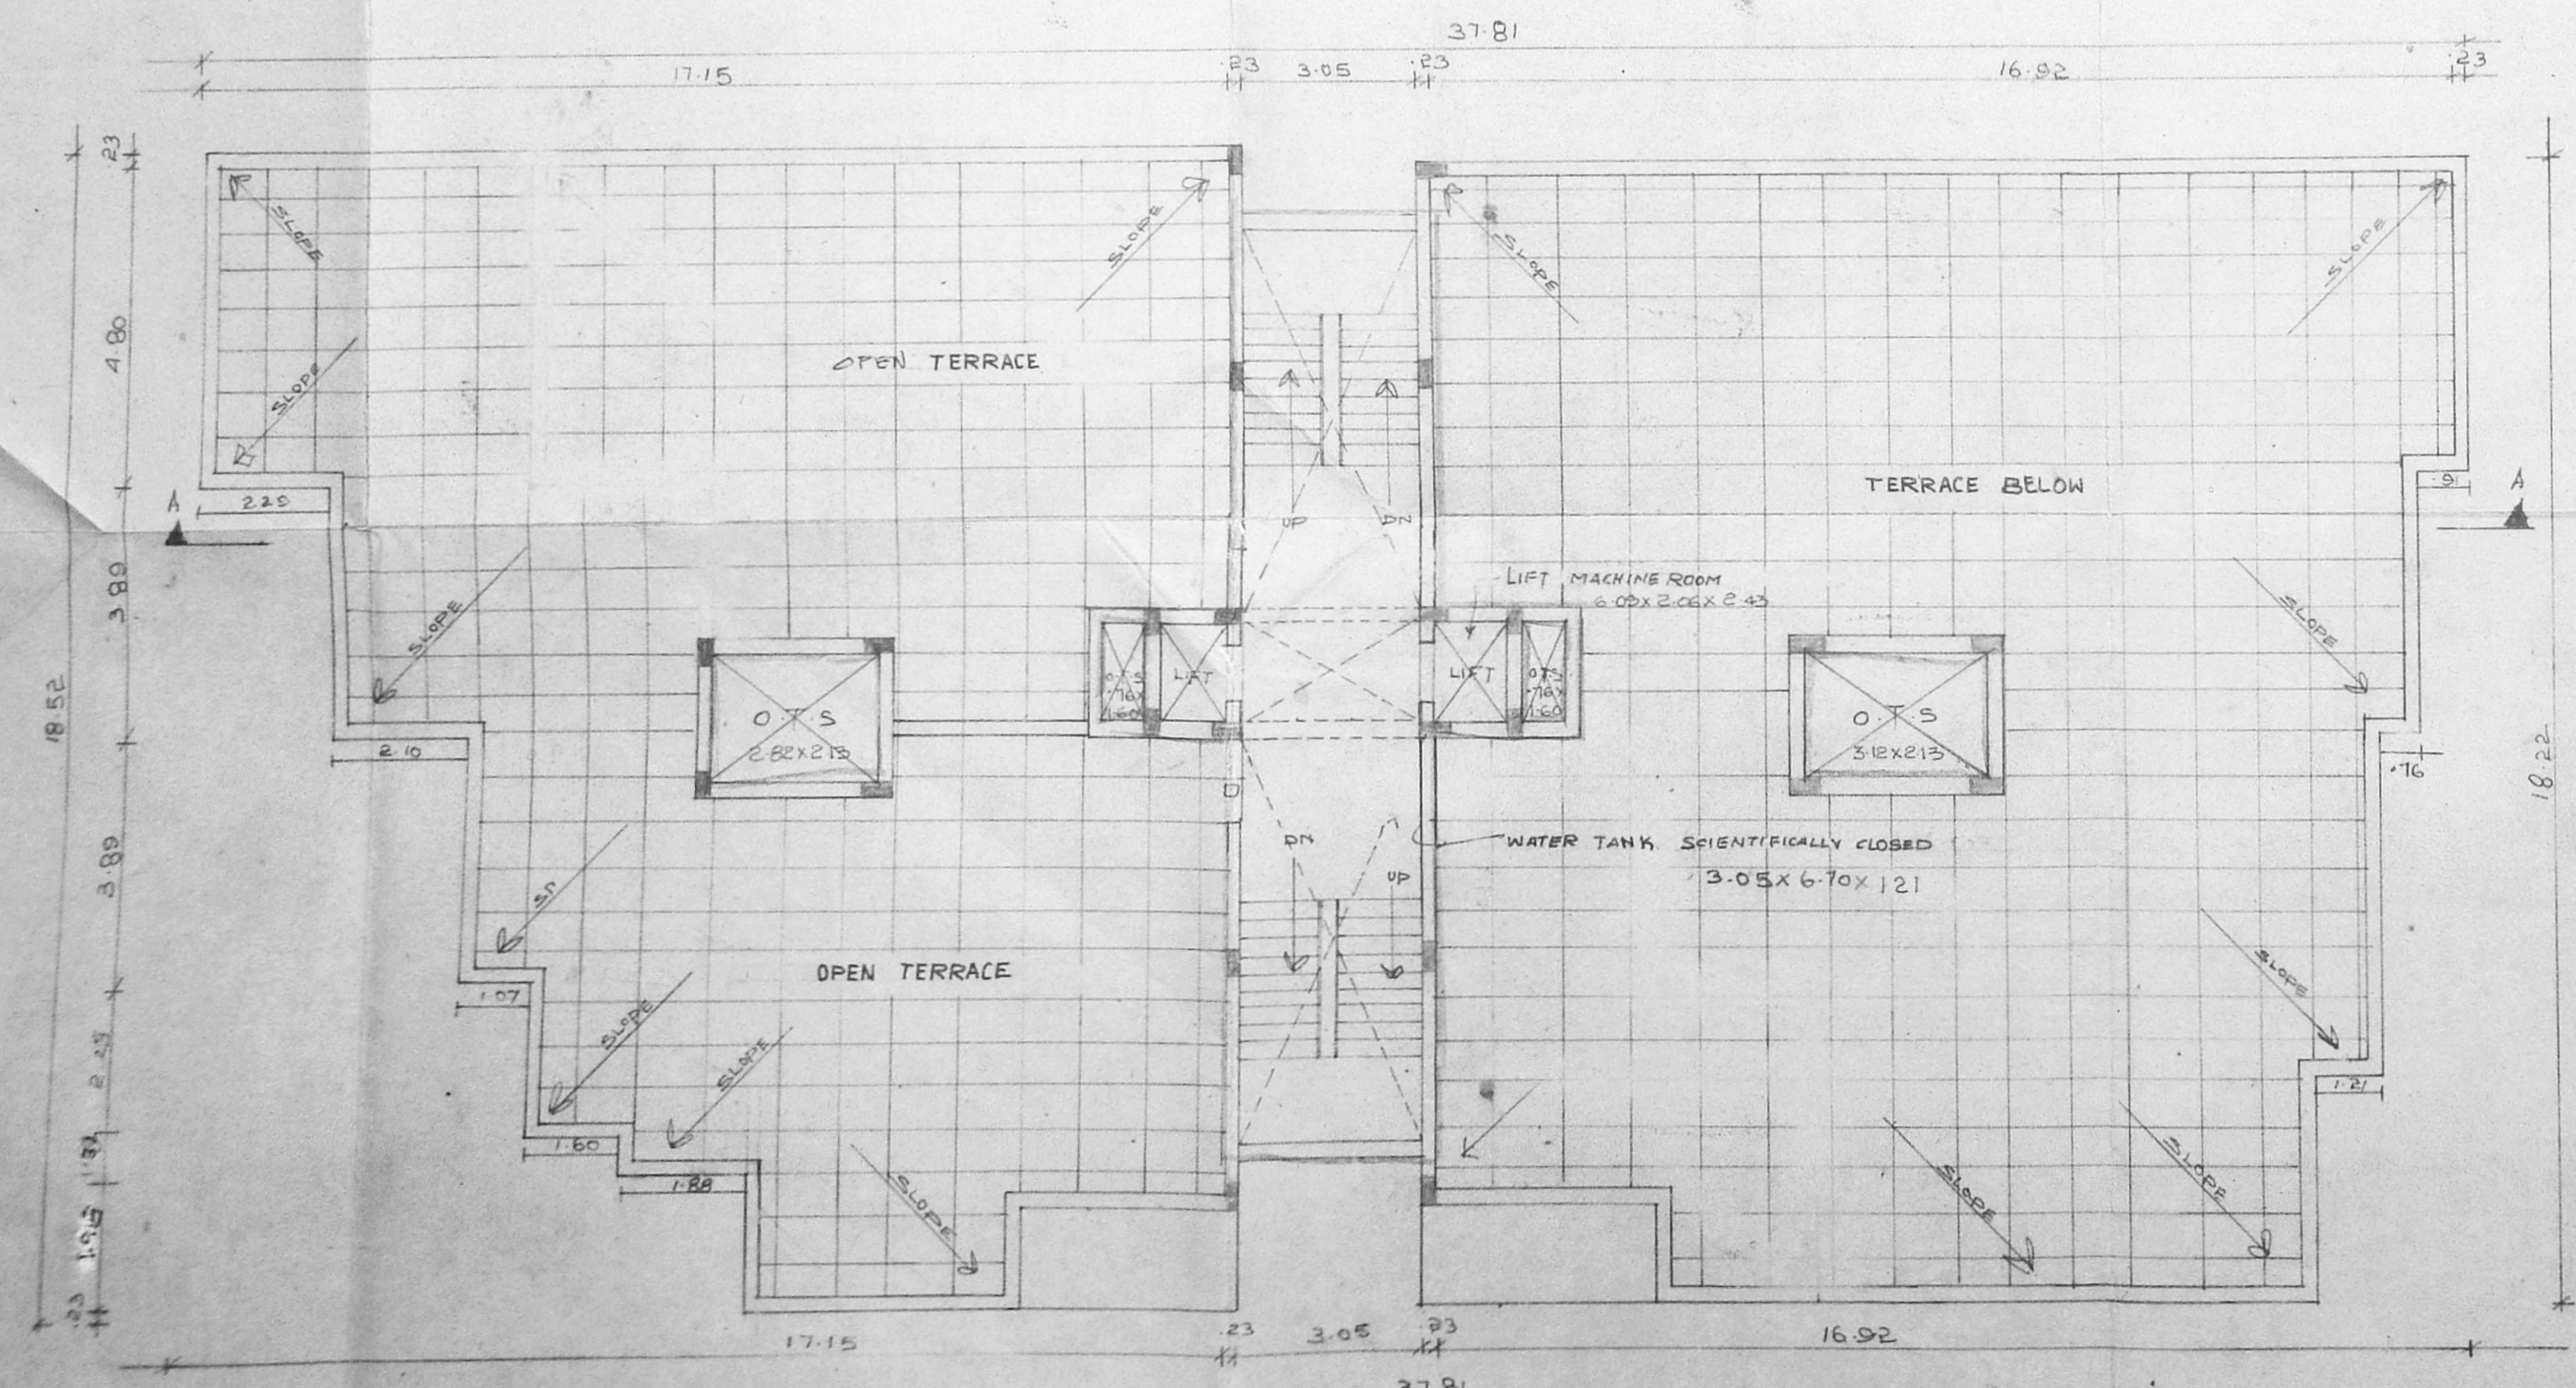





FRONT ELEVATION

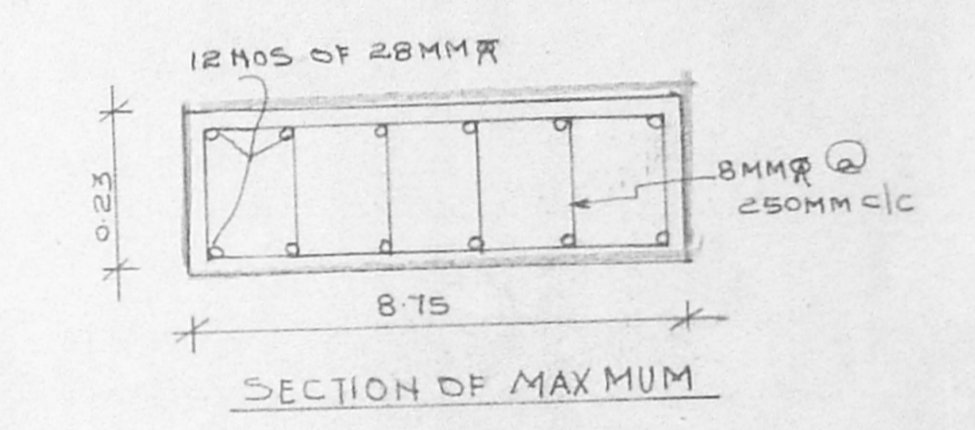


SECTION ON "AA"

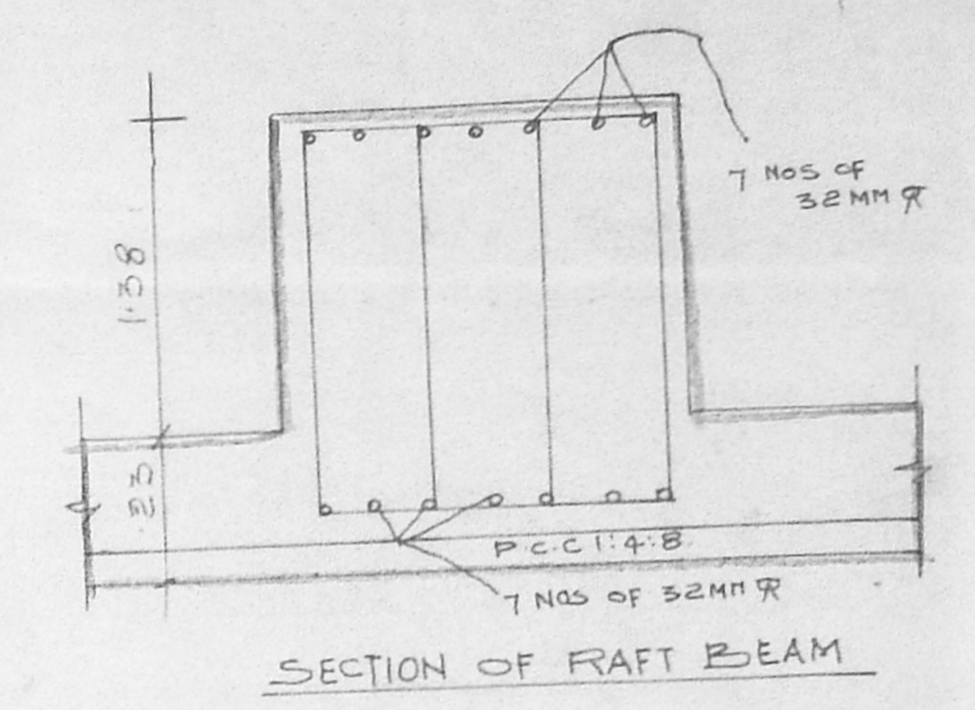


TERRACE FLOOR PLAN

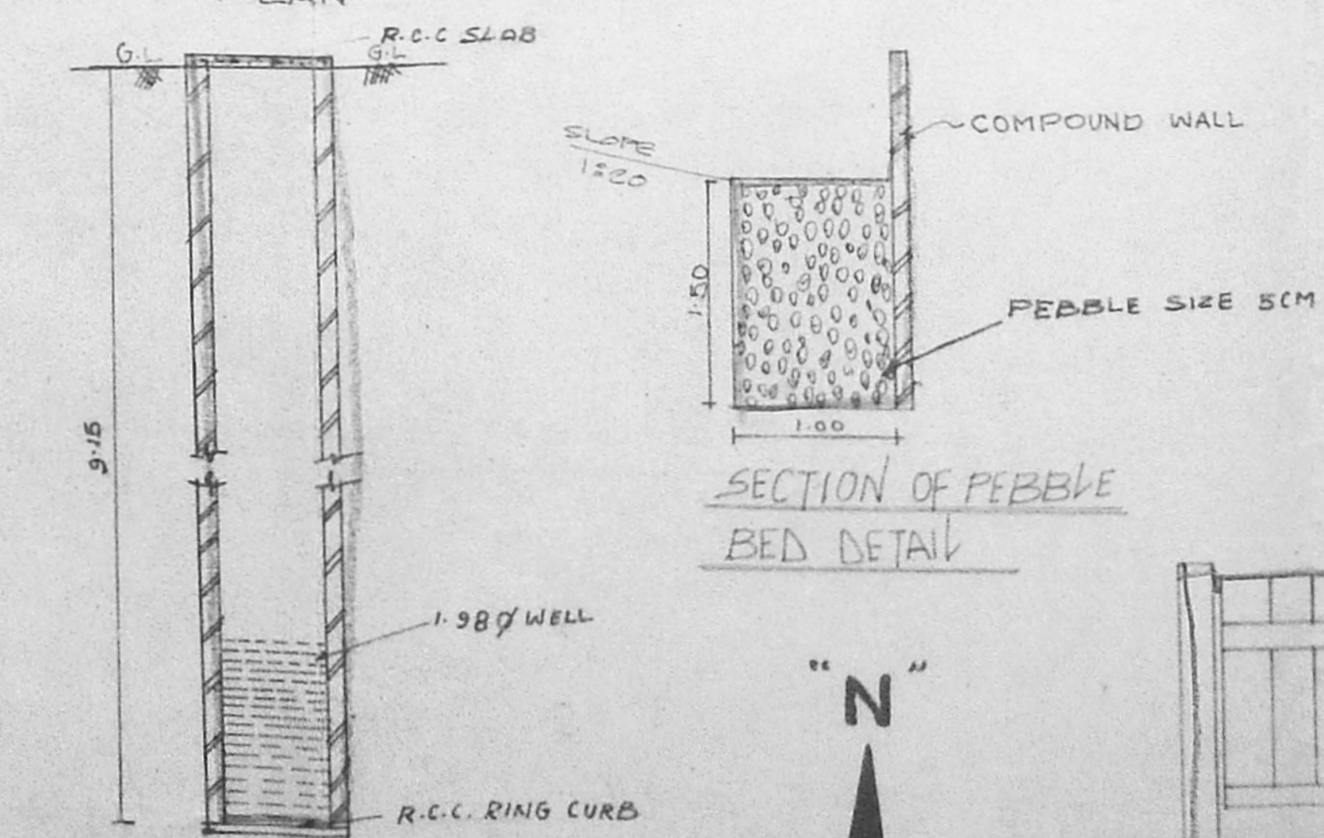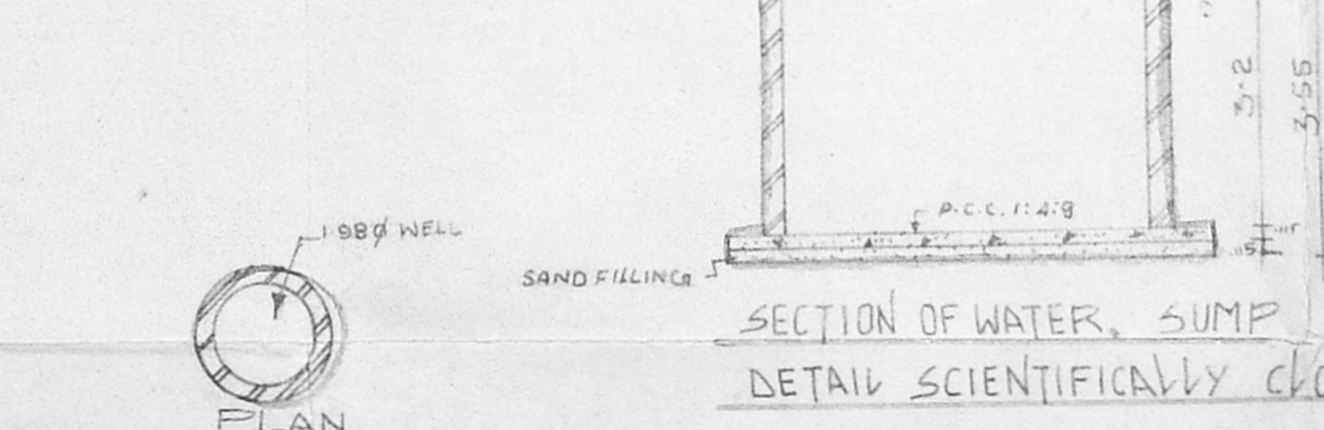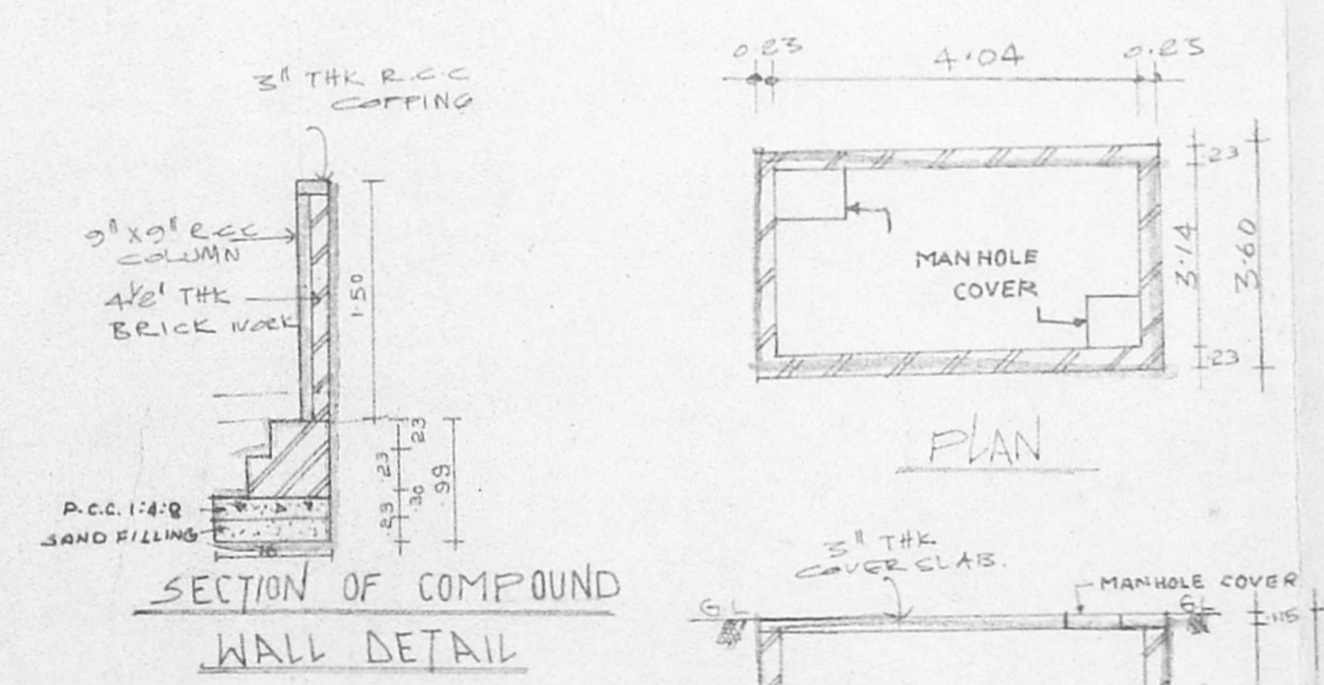

SECTION OF WELL DETAIL SCIENTIFICALLY CLOSED

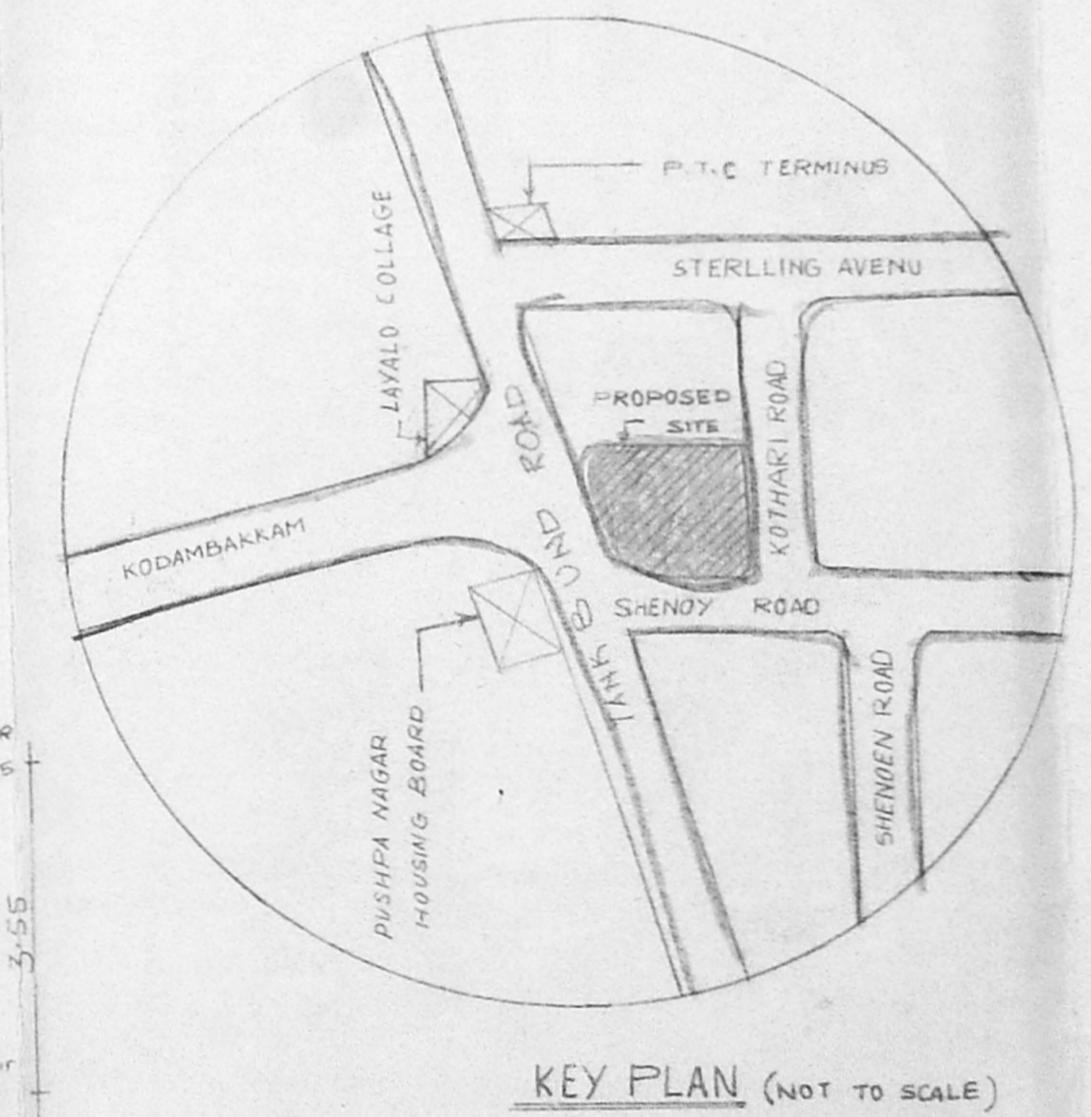

KEY PLAN (NOT TO SCALE)

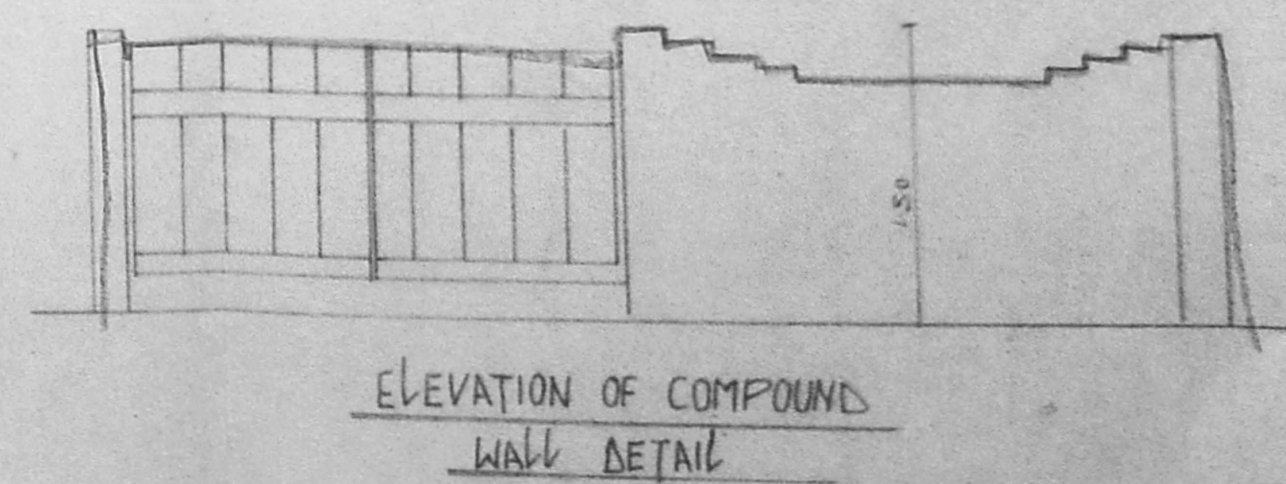

ELEVATION OF COMPOUND WALL DETAIL

Planning Permit No. C/EP/NO.6/15/13/98
APPROVED
 SUBMIT TO THE OFFICERS IN THE OFFICE LETTER.
 No. C3/12183/98 Date: 12-98
 dc FOR MEMBER CH/NA/11/12/98
 CHEMUNAKKODU CTD.

WATER TANK SCIENTIFICALLY CLOSED

Swastika symbol
 15' Proposed Plan
 Dt: 22.7.98

MMDA C3/PP NO. C. No. C3/13370/97
 Part II
 22/7/97

PROPOSED APARTMENT TO DOOR NO:4 TANK BUND ROAD NUNGAMBAKKAM MADRAS-34 RS.NOS. 568/6 570/9 570/16 BLOCK 33.

AREA STATEMENT	
PLOT AREA	1544.23 M ²
NON FSI AREA	
AT GROUND FLOOR	313.98
FSI ALLOWED (2.25)	3474.52
FSI PROVIDED (2.22)	3428.25
GROUND FLOOR AREA	260.56
FIRST FLOOR AREA	574.54
SECOND FLOOR AREA	574.54
THIRD FLOOR AREA	574.54
FOURTH FLOOR AREA	574.54
FIFTH FLOOR AREA	574.54
SIXTH FLOOR AREA	305.09
TOTAL FLOOR AREA	3438.35
PLOT COVERAGE	37.20%
NO OF CARPARKING	24 nos

COLOUR INDEX	
PROPOSED	
BOUNDARY	
ROAD	
SEWER LINE	
WATER LINE	

SIGNATURE OF OWNER
 LICENSED SURVEYOR
ALEX JACOB
 B.E., M.Tech., Dip. Bdz. Sc. M.T.S. (A)
 CONSULTING ENGINEER
 M. G. R. RD. 13, KALINGRETHA CIRCLE,
 MADRAS-600 090
 R. SHIVA SHANKAR
 LICENSED SURVEYOR
 C. A. No. 09/12218