
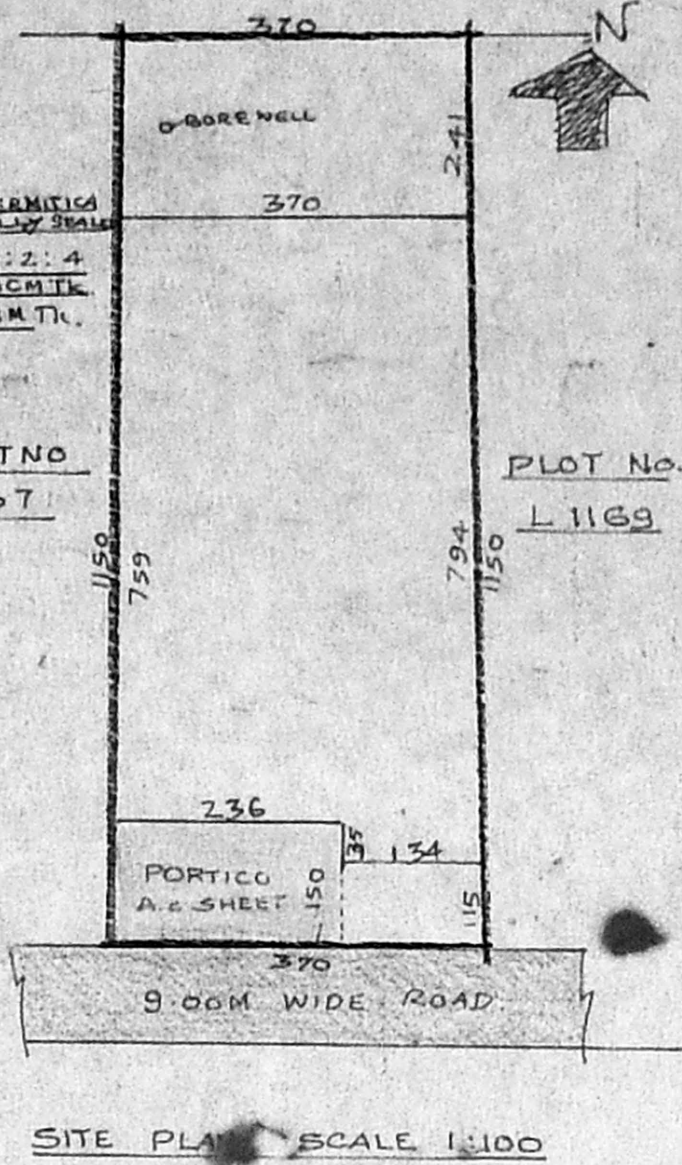




PLAN SHOWING THE PROPOSED ADDITIONS AND ALTERATIONS TO THE EXISTING BUILDING IN PLOT NO L 1168 ROW TYPE HOUSES AT SIXTH MAIN ROAD, THIRUVANMIYUR VILLAGE SURVEY NO 215 (P6) MADRAS CITY CORPORATION DIVISION 155.

SCALE 1:100

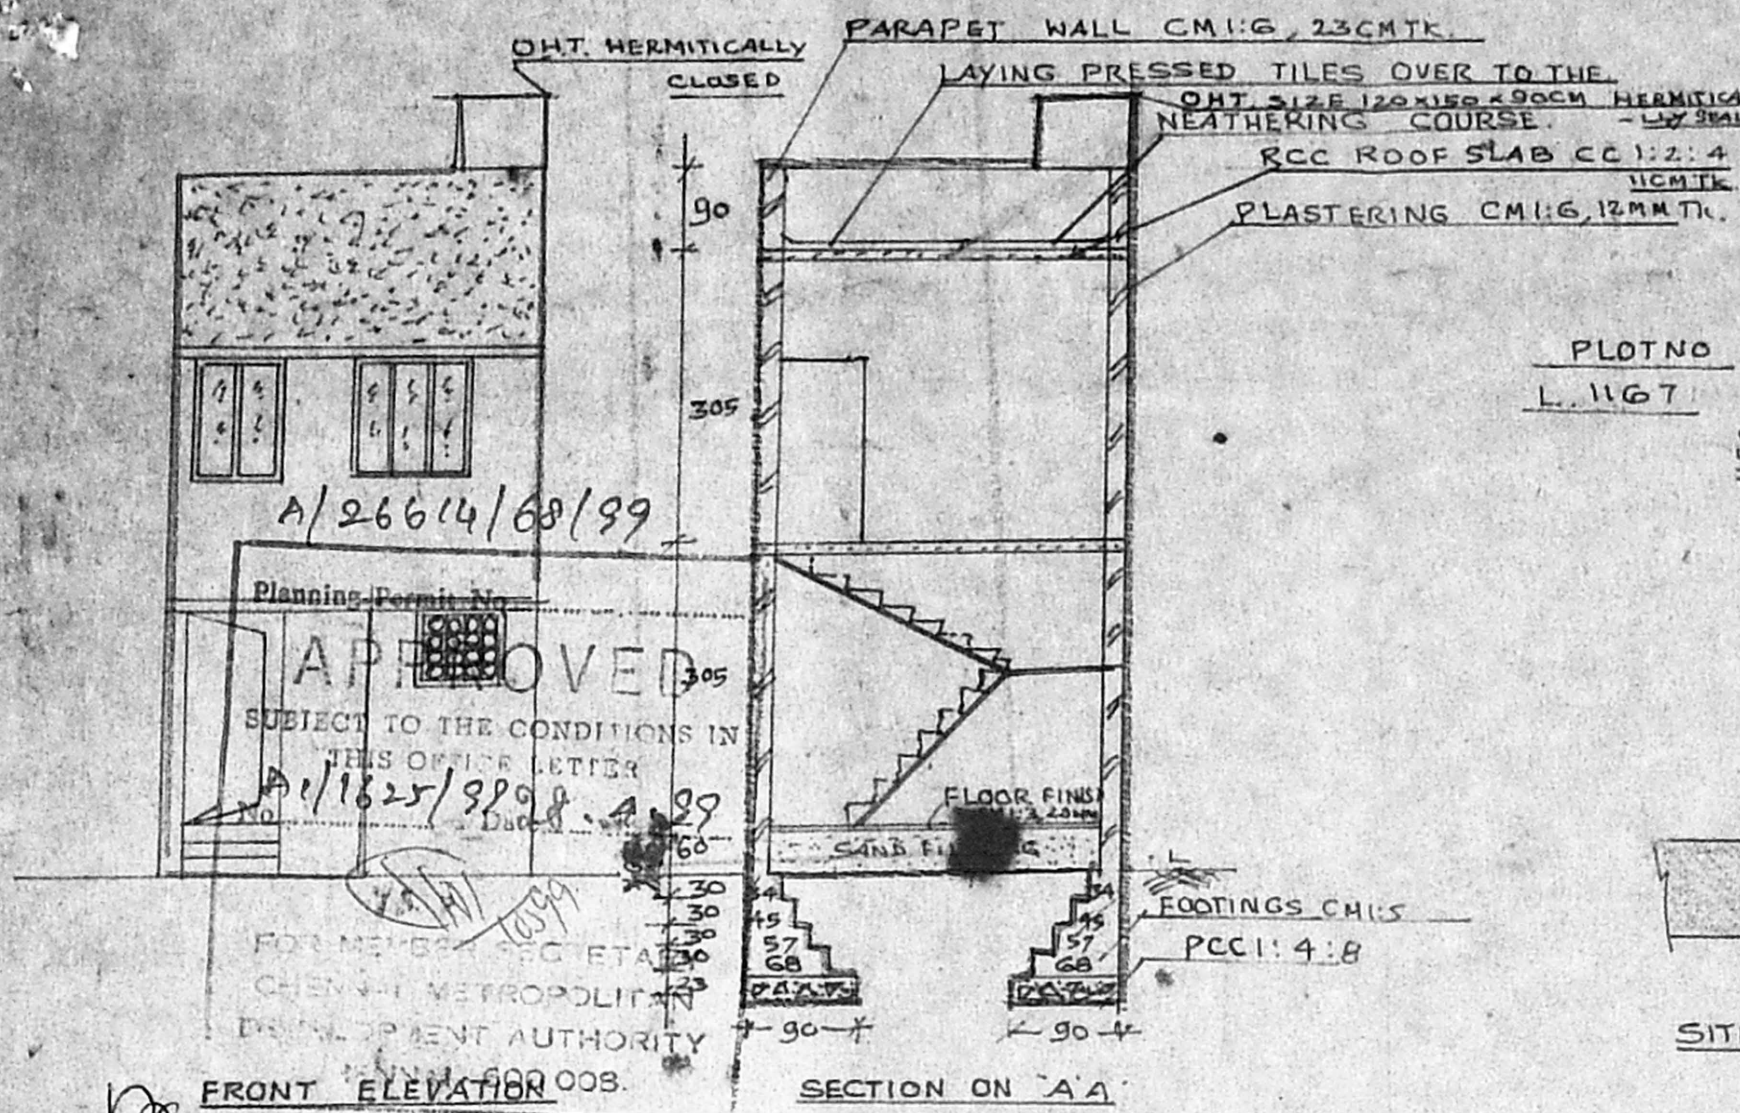

**SCHEDULE OF JOINERY.**

DOOR	D	90 x 200
DOOR	D <sub>1</sub>	75 x 200
DOOR	D <sub>2</sub>	75 x 200
WINDOW	W <sub>1</sub>	90 x 120
WINDOW	W	120 x 120
JALLI	J	60 x 45

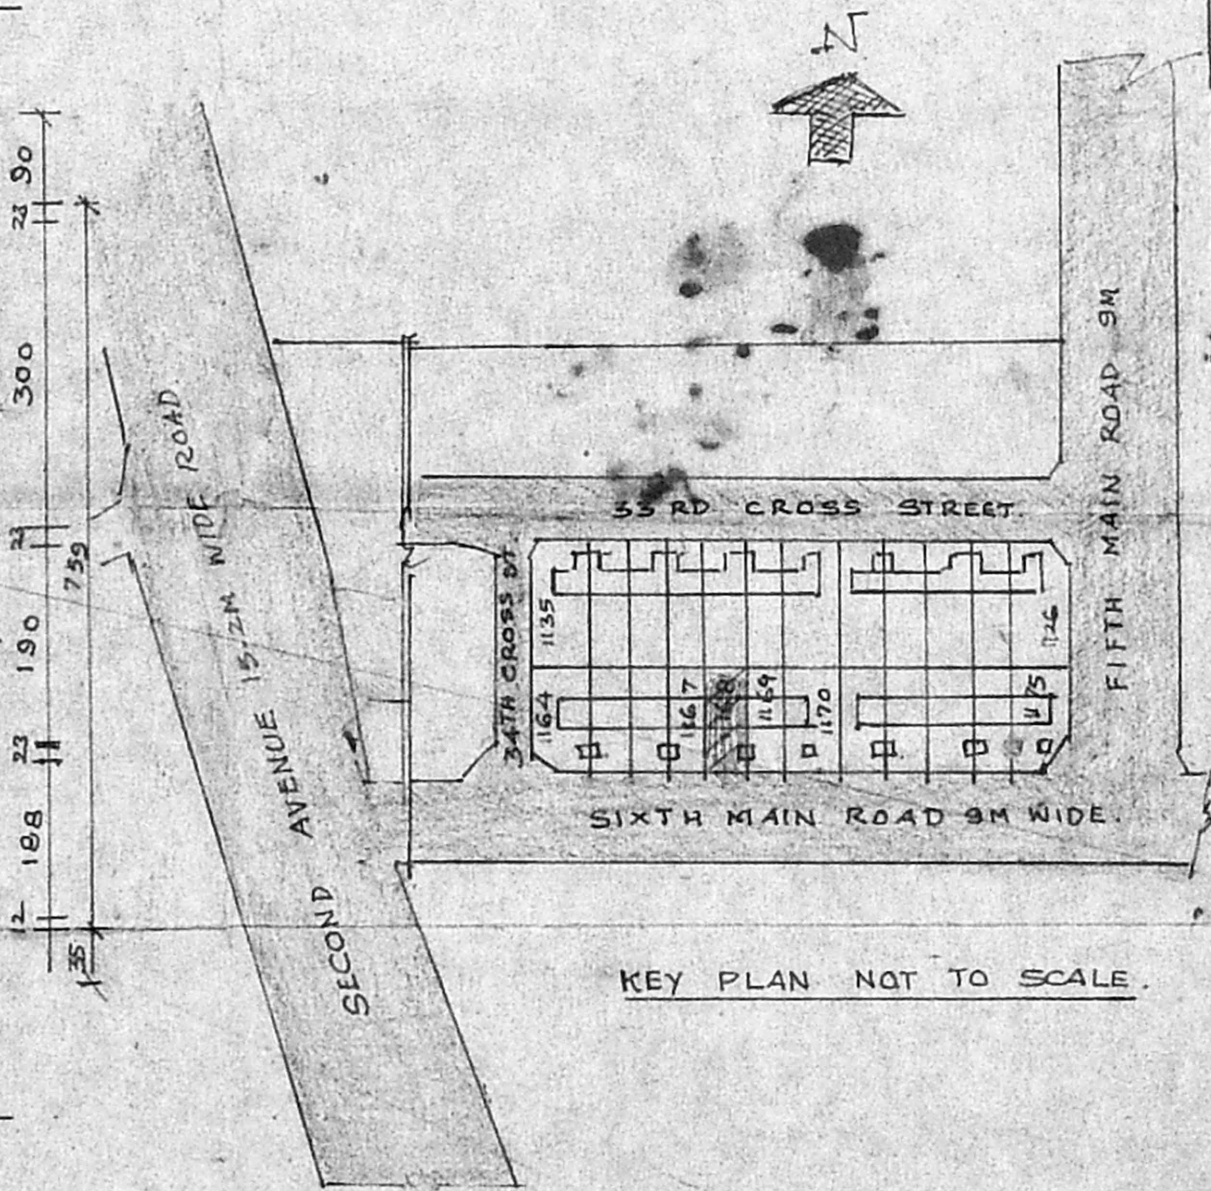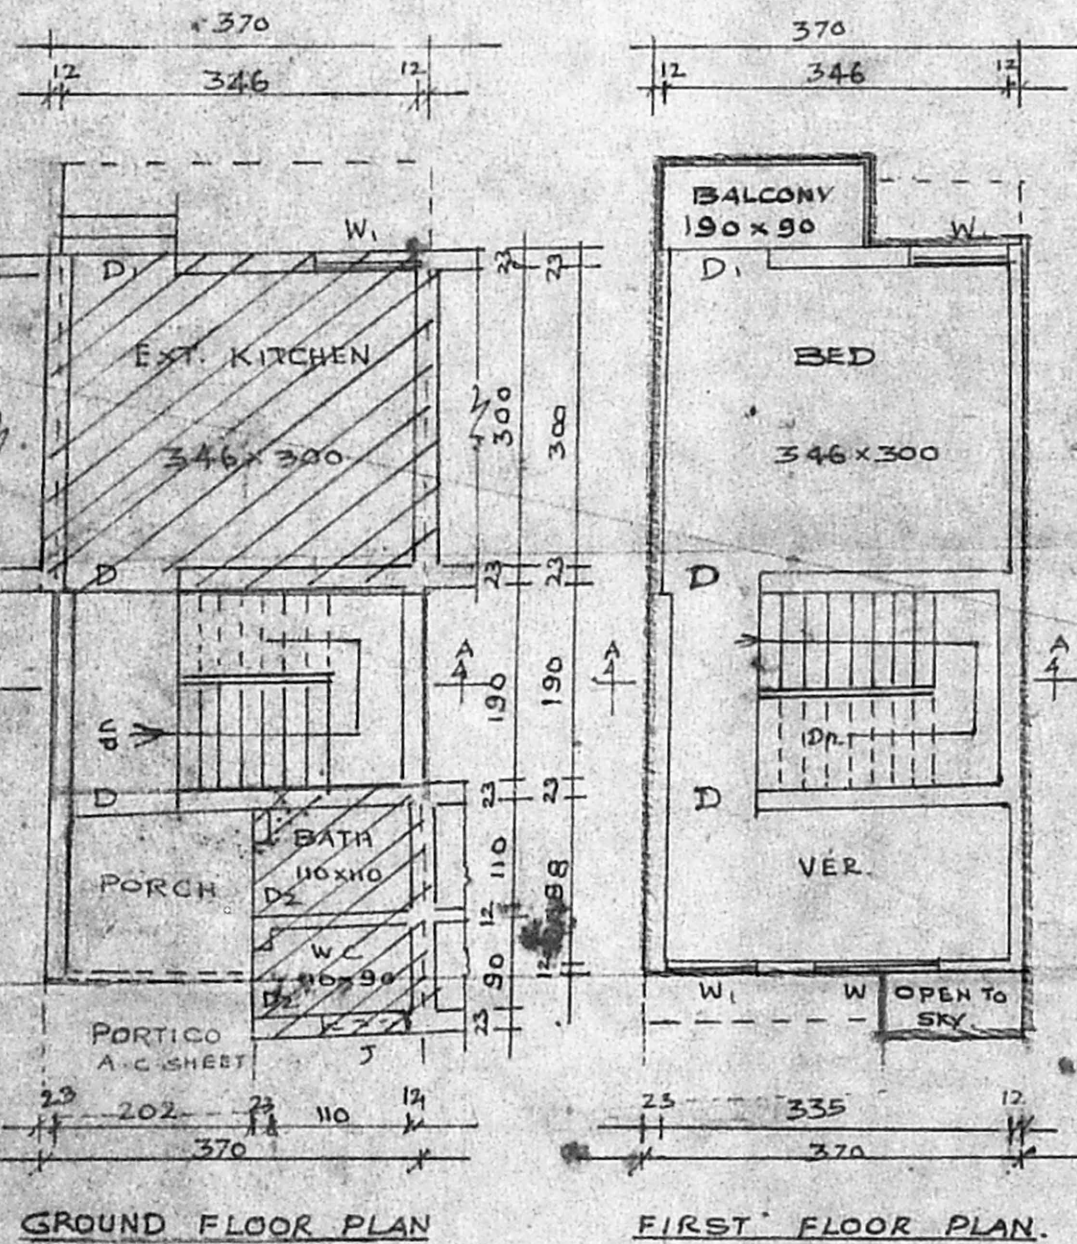

**AREA DETAILS**

PLOT AREA	42.55 SQ.M	PROPOSED	
EXISTING BUILDING	16.03 "	EXISTING	
PROPOSED G.F.	12.88 "	BOUNDARY	
GROUND FLOOR		ROAD	
FIRST FLOOR	29.00 "	DEMOLITION	
PLOT COVERAGE	68 %		


**COLOUR INDEX**

ERA. NARASIMMON B.E. (Civil),  
 Class I Licenced Surveyor No: 78,  
 7, Canal Road,  
 Thiruvanniyur, Madras-600 041.  
 Phone. 410226

*(Signature)*  
 OWNER

LICENCED SURVEYOR



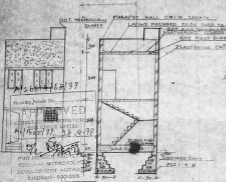





SCALE 1:100

SCHEDULE OF JOINTS

DOOR	D	90 x 200
DOOR	D <sub>1</sub>	75 x 200
DOOR	D <sub>2</sub>	75 x 200

PROPOSED ELEVATION  
*al*  
 370  
 340

SECTION ON 'A-A'

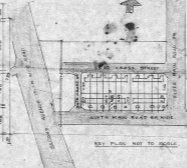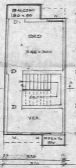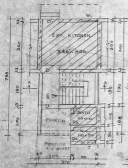

AREA DETAILS COLOUR INDEX


E.A. NARASIMMON R.E. (CMA)  
 Civil Licensed Surveyor No. 74  
 7, ... Road,  
 Phone: 410120


REGISTERED SURVEYOR