




ELEVATION

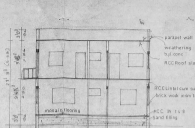

SECTION ON AB

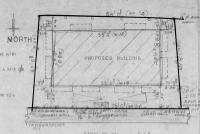


SITE PLAN (SCALE 1:100)

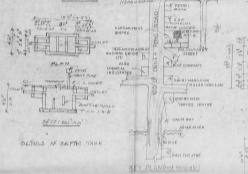


DETAILS OF GROUND TANK


KEY PLAN (not to scale)

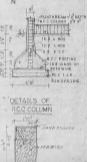


DETAILS OF RCC COLUMN

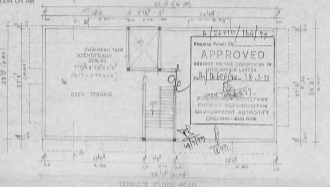

TERRACE FLOOR PLAN

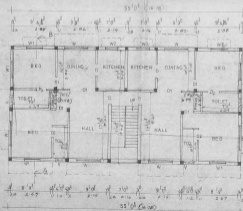

GROUND FLOOR PLAN

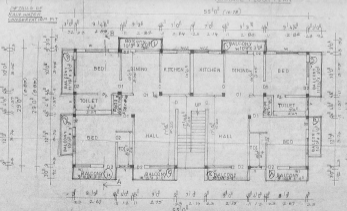

FIRST FLOOR PLAN

JOINERIES	
0	DOOR 2' 6" x 7' 0"
01	DOOR 3' 0" x 7' 0"
02	DOOR 2' 6" x 7' 0"
W	WINDOW 4' 6" x 4' 0"
W1	WINDOW 6' 0" x 4' 0"
W2	WINDOW 3' 0" x 4' 0"
V	VENTILATOR 3' 0" x 2' 0"
O	OPEN 2' 0" x 2' 0"
G	OPEN 2' 0" x 2' 0"

REFERENCE	
PROPOSED	
ROAD	
BOUNDARY	

AREA DETAILS	
PLT AREA	3325-00-309-01
GROUND FLOOR AREA	1590-00-149-23
FIRST FLOOR AREA	190-025-173-16
TOTAL FLOOR AREA	3501-25-323-39
COVERAGE	87.93%
F.S.T.	100
CAR PARKING	2 BKS

PLAN SHOWING THE PROPOSED RESIDENTIAL BUILDING AT T.S. NO. 133/6, BLOCK NO. 1, EMBATU THANGAL, MAMBALAM, GUNDOY TALUK, CHENNAI.

SCALE 1" = 8' 0"

OWNER'S SIGNATURE  
 A. SELVAN, S. SIVAKUMAR  
 Consulting Civil Engineer & Licensed Surveyor  
 Approved by State Licensing Authority  
 Chennai - Reg. No. 27, 53, 2008  
 Certificate of Practice  
 No. 11, 2007, Mambalam Road,  
 CHENNAI - 600 030.  
 P.A. 33204

LICENSED SURVEYOR