




SECTION ON P.Q

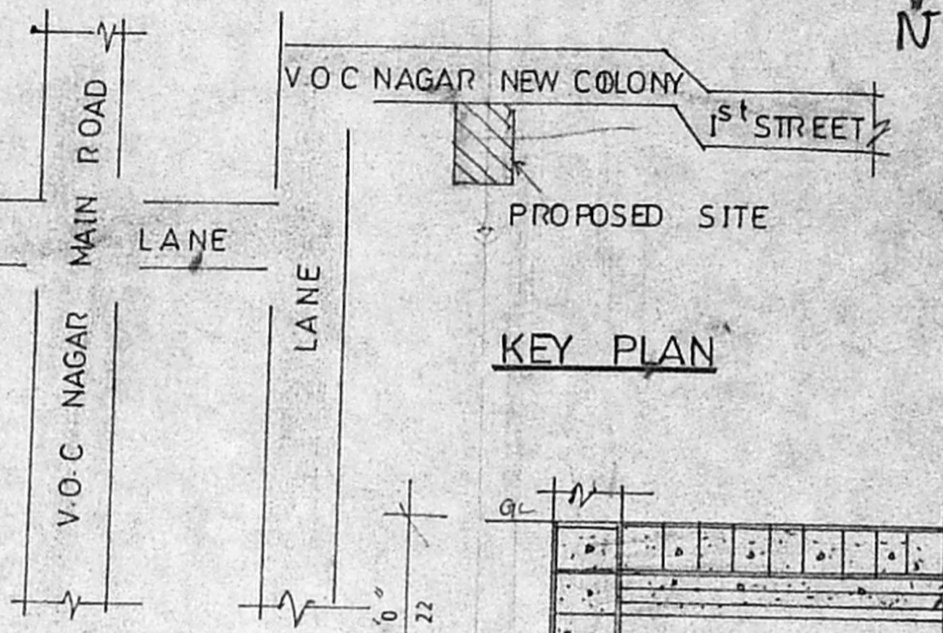


KEY PLAN

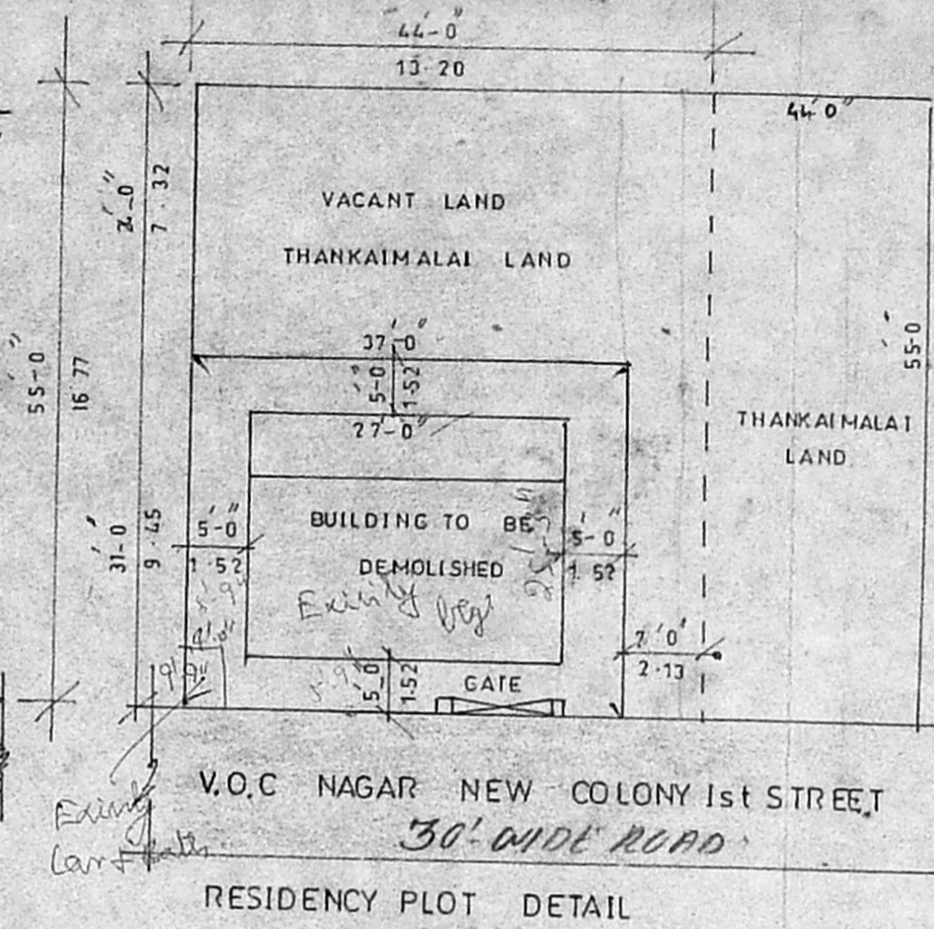


RESIDENCY PLOT DETAIL

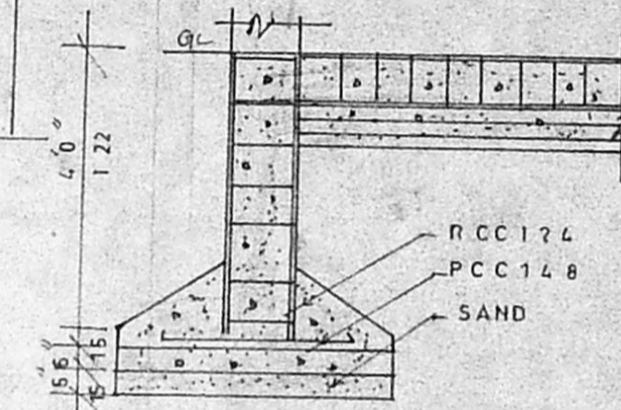


FOUNDATION DETAIL

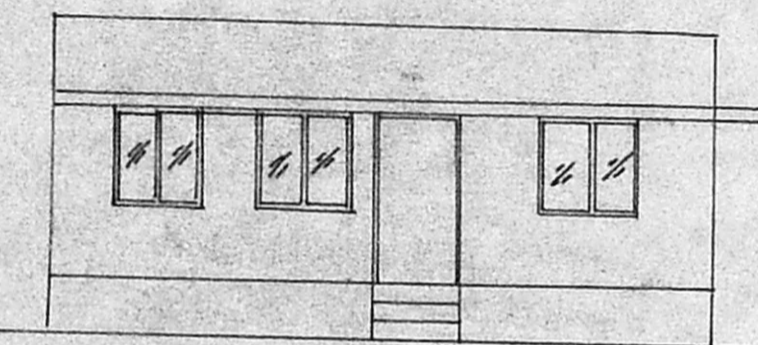


ELEVATION

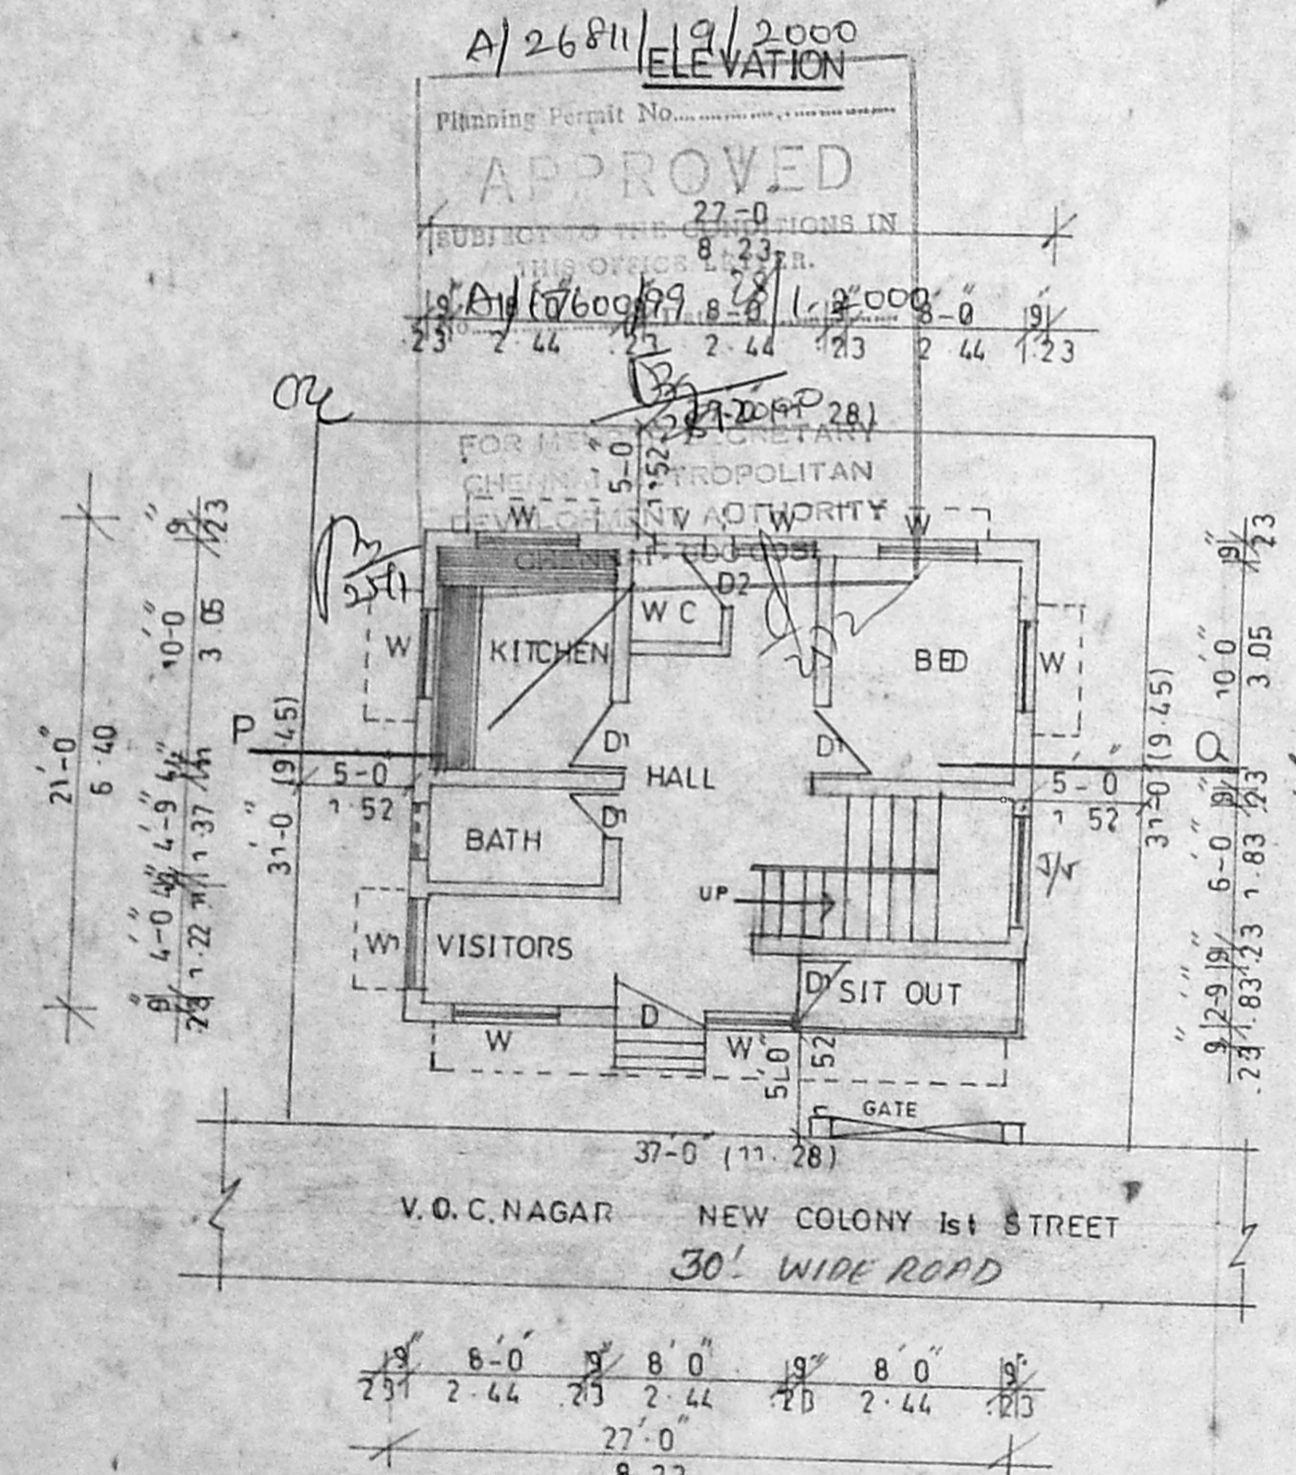


SITE CUM GROUND FLOOR PLAN

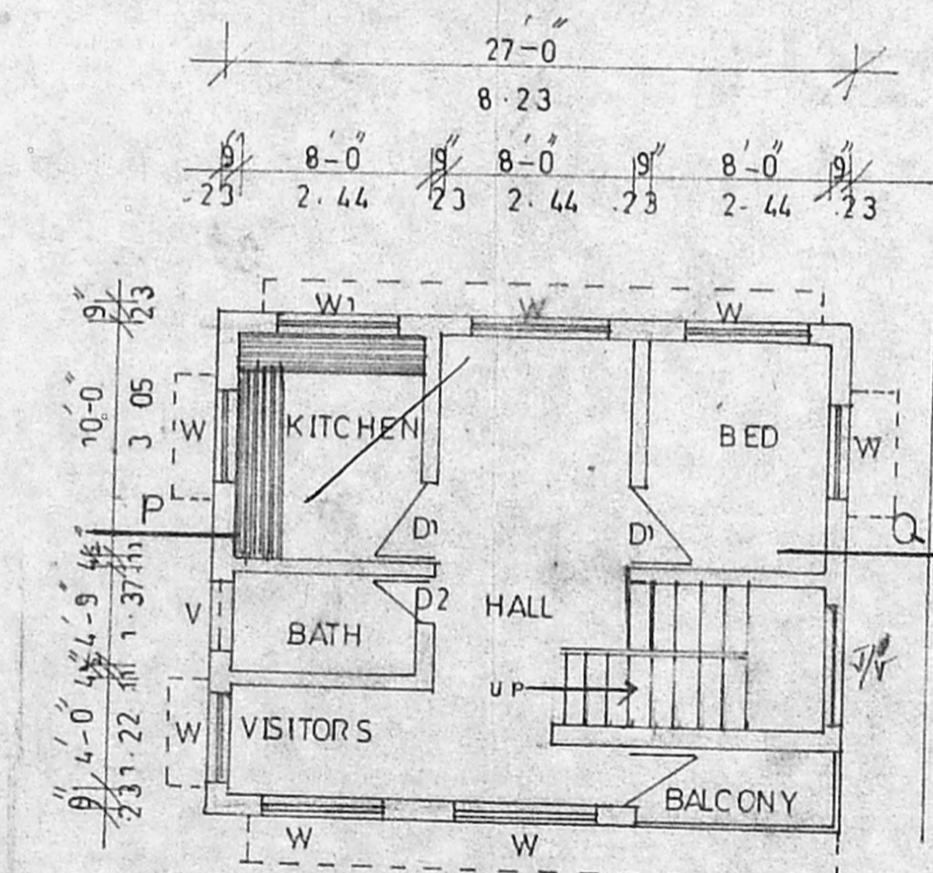

FIRST FLOOR PLAN

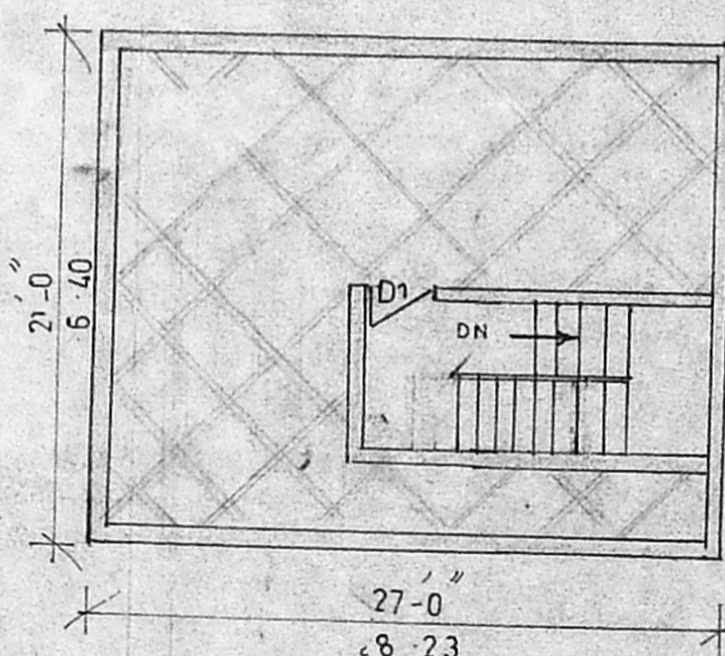

TERRACE FLOOR PLAN

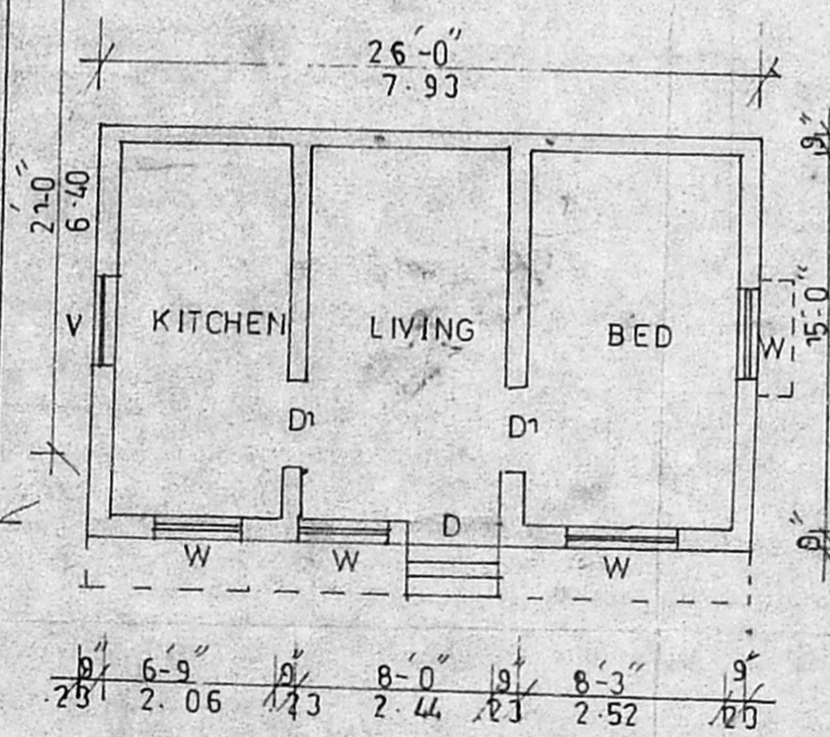

PLAN TO BE DEMOLISHED

PLAN SHOWING THE DEMOLISATION AND THE PROPOSED CONSTRUCTION OF RESIDENTIAL BUILDING AT T.S. NO: 57, BLOCK NO:13, R.S.NO: 57/12 AYANAVARAM VILLAGE, V.O.C NAGAR NEW COLONY 1st STREET, DIVISION 68. ZONE 5. CORPORATION OF CHENNAI.

SPECIFICATION

- FOUNDATION COLUMN FOUNDATION
- SUPER STRUCTURE 3RD TH BW IN CM 1:4
- 4TH TH BW IN CM 1:3
- SLAB BEAM LINTEL CUM SUNSHADER CC 1:2:4
- PLASTERING OF WALL IN CM 1:3
- FLOOR FINISHED WITH MOSAIC TILES
- WEATHERING COURSE WITH GRESSED TILES
- ELECTRIFICATION WORK CONCEALED WIRING

JOINERY DETAIL

- D DOOR 3'6" X 7'0"
- D1 DOOR 3'0" X 7'0"
- D2 DOOR 2'6" X 7'0"
- W WINDOW 4'6" X 4'6"
- W1 WINDOW 4'0" X 4'6"
- V VENTILATOR 2'6" X 1'6"

AREA DETAIL

	sq. ft	sq.mt
PLOT EXTENT	1147.00	106.67
GROUND FLOOR	567.00	52.73
FIRST FLOOR	567.00	52.73
PLOT COVERAGE	- 49%	
F S I	- 0.98	

N. Arumugam
(N. ARUMUGAM)
Signature of Owner
15/12/99

M. MOHAN
LICENCED SURVEYOR
CORPORATION OF MADRAS,
AVADI, AMBATTUR TOWN SHIP,
ANNA N.G.R PLAZA, SHOP NO. 15, 1st FLOOR,
C-47, 11nd Avenue, MADRAS-40 (T.N.H.B.)

SIG OF L.S