



ELEVATION

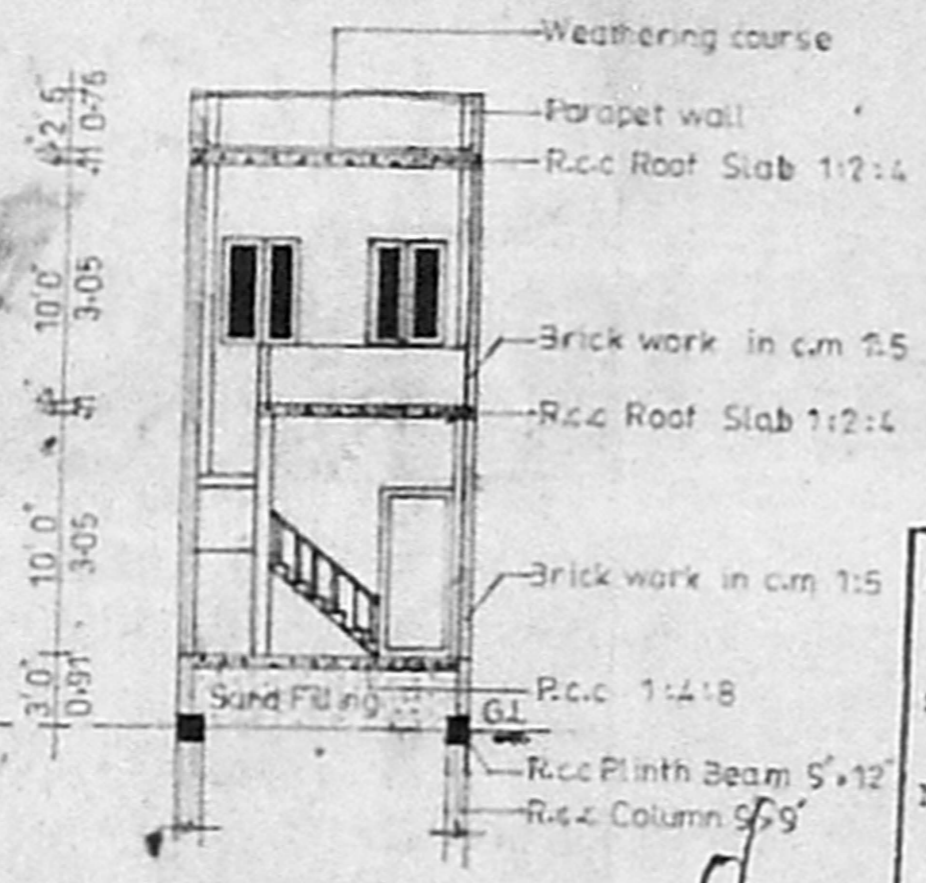

SECTION ON A3

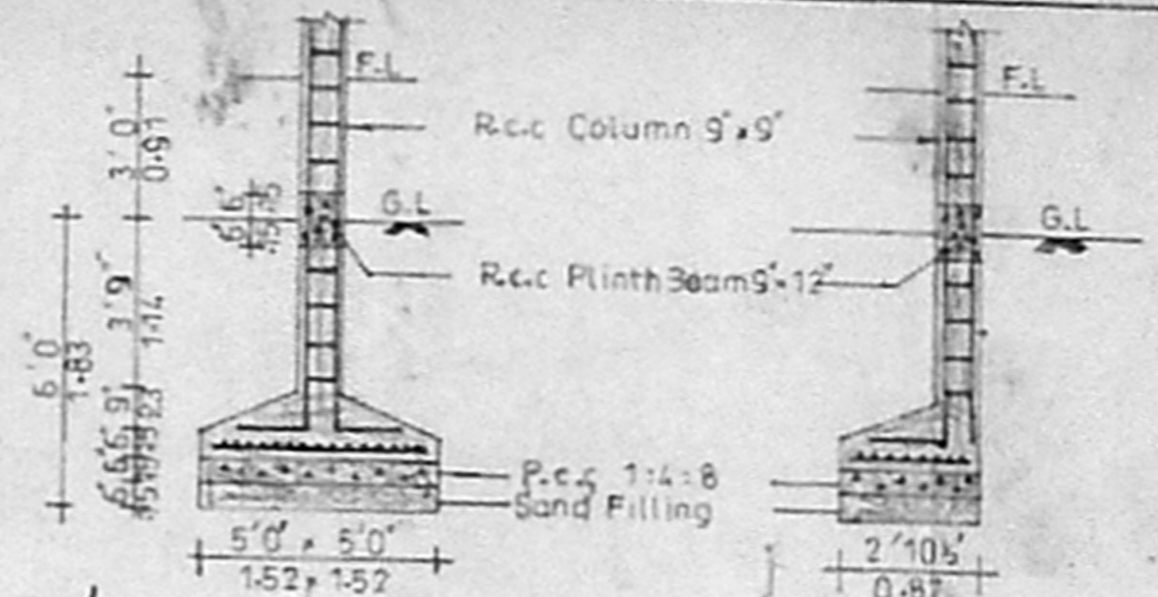

C.S. OF COLUMN scale: 1:50



KEY PLAN (Not to scale)


A/2542/46/99  
 Planning Permit No. **APPROVED**  
 SUBJECT TO THE CONDITIONS IN THIS OFFICE LETTER.  
 No. A1/27/99 Date 15.3.99  
 FOR MEMBER SECRETARY  
 CHENNAI METROPOLITAN  
 DEVELOPMENT AUTHORITY  
 CHENNAI - 600 008.

**PLAN SHOWING THE PROPOSED RESIDENTIAL BUILDING AT S.NO:215 PART. P.NO:L323, 4<sup>th</sup> MAIN ROAD THIRUVALLUVAR NAGAR, THIRUANMAIYUR, CHENNAI-41**  
 DIVISION: 155, ZONE-X  
 SCALE-1:100


AREA DETAILS	
PLOT AREA	437.51 SQFT 40.70 SQ.M
EXI PLINTH AREA G.F	125.31 " 11.65 "
PRO PLINTH AREA G.F	129.33 " 12.02 "
PRO PLINTH AREA F.F	273.32 " 25.40 "
PLOT COVERAGE	58%
F.S-I	1:21

JOINERY DETAILS		
D DOOR	3'3" x 7'0"	100 x 2.13
D1 DOOR	3'0" x 7'0"	0.91 x 2.13
D2 DOOR	2'6" x 5'0"	0.76 x 1.63
W WINDOW	3'0" x 5'	0.91 x 1.37
J JALLY	2'0" x 1'6"	0.61 x 0.46
V VENTILATOR	2'0" x 1'6"	0.61 x 0.46


COLOUR INDEX	
EXISTING	
PROPOSED	
BOUNDARY	
ROAD	
DEMOLITION	

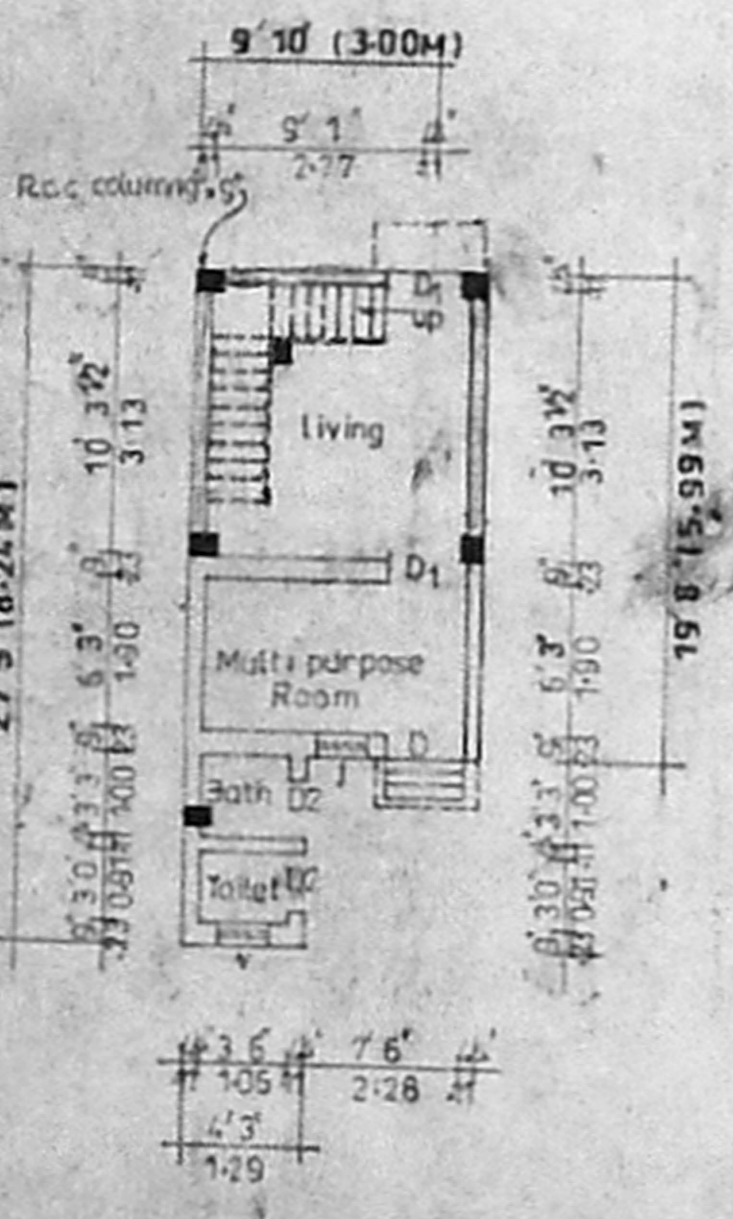

GROUND FLOOR PLAN

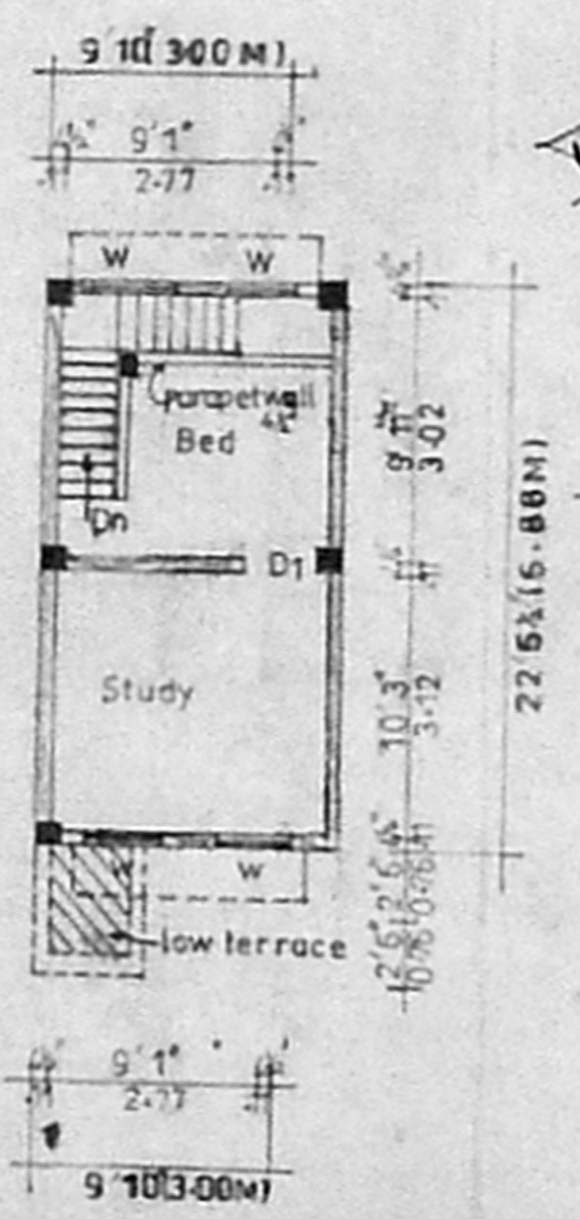

FIRST FLOOR PLAN

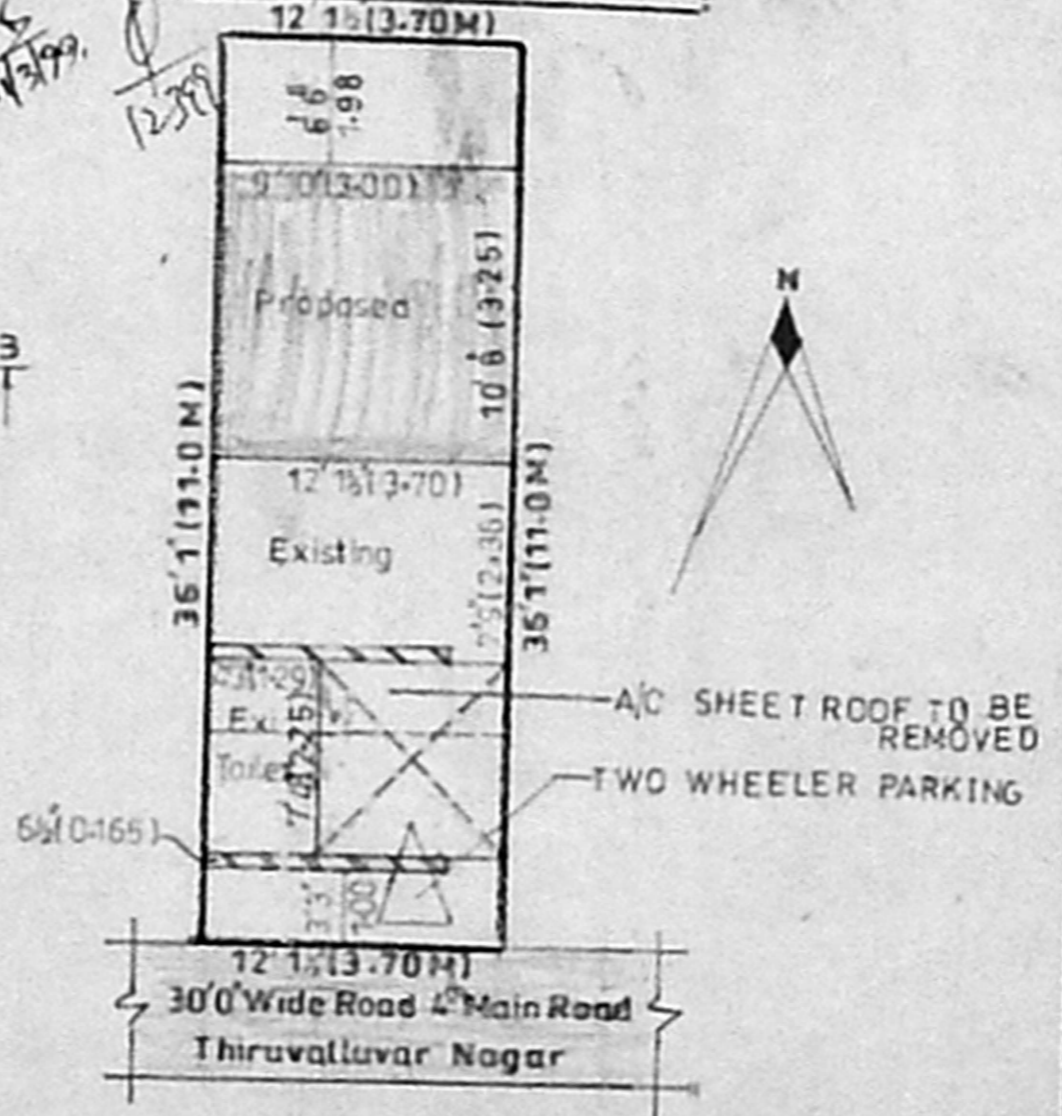

SITE PLAN

OWNER: P. L. ...  
 K. SHANMUGAM D.C.E.,  
 Licensed Surveyor Corporation of Chennai  
 License No: 48 year 25-27 Class-II  
 License No: 377, Lake View Road,  
 License No: 854, Mambalam, Chennai - 22  
 No. 37, Lake View Road,  
 Mambalam, Chennai - 22

LICENSED SURVEYOR