


2.6' HIGH BK. PARAPET WALL.
WEATHERING COURSE
R.C.G ROOF SLAB 1:2:4.

POONAMALLEE HIGH RD


PLAN SHOWING THE PROPOSED CONSTRUCTION OF MINI SHOPS IN PLOT NO 6 "BLOCK-K" T.S. NO 5PT OF ARUMBAKKAM SITE & SERVICE SCHEME, MM DA COLONY, CHENNAI-77.

REFERENCE:



- PROPOSALS: _____
 SITE BOUNDARY: _____
 EXG. ROADS: _____
 PLOT AREA: 28159 FT. 26m²
 BUILTUP AREA: 131.652m²
 RS, ROLLING SHUTTER: 6 XY
 RS2 22 22 4 XY

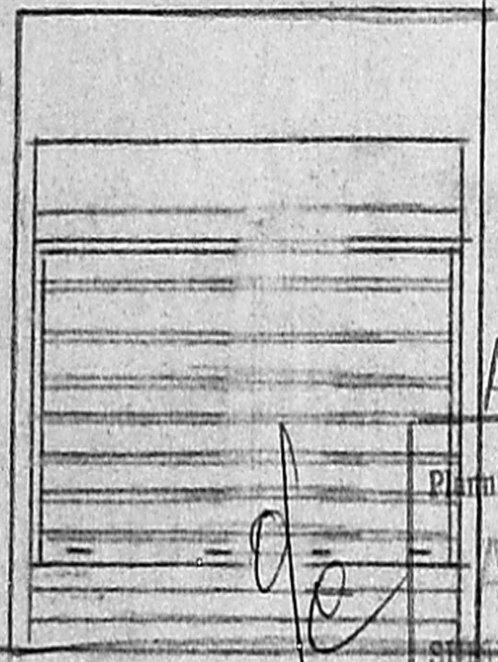


Planning Permit No. A/26802/10/2000
APPROVED
 SUBJECT TO THE CONDITIONS IN THIS OFFICE LETTER.
 No. A/28350/99 Dtd. 12.6.2000
 FOR MEMBER SECRETARY
 CHENNAI METROPOLITAN DEVELOPMENT AUTHORITY
 CHENNAI, 600 008.

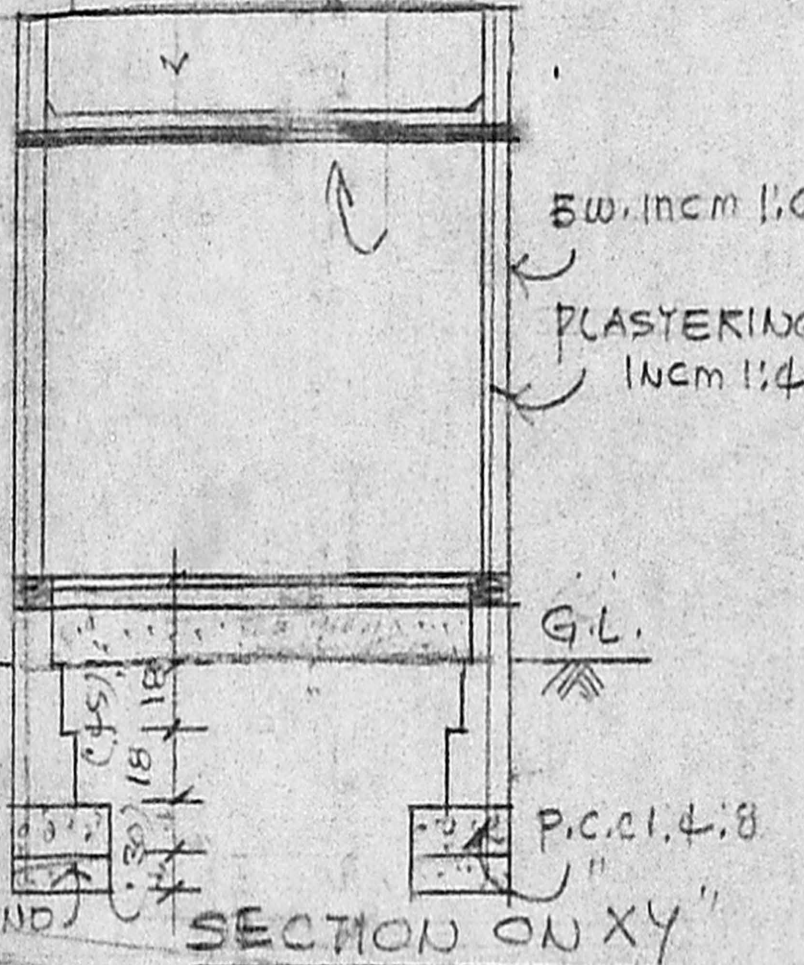


SECTION ON XY

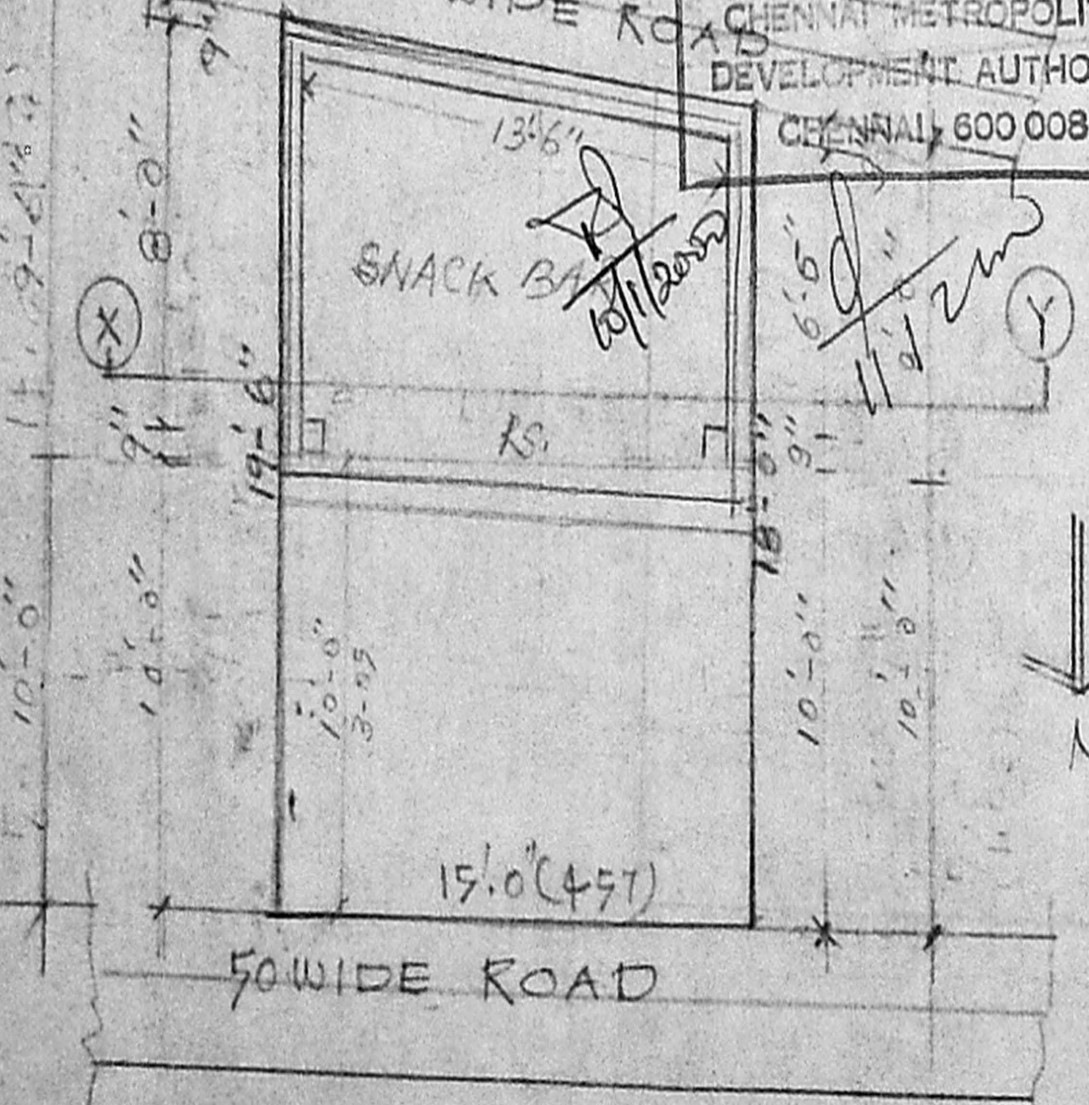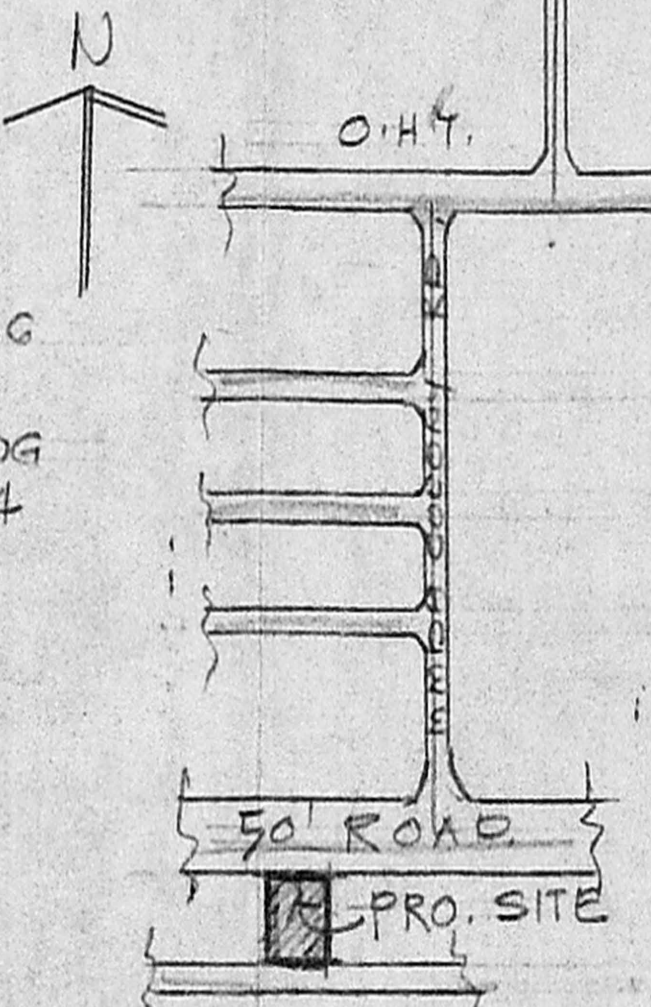

GROUND FLOOR PLAN
 SCALE: 1" = 6' 0"

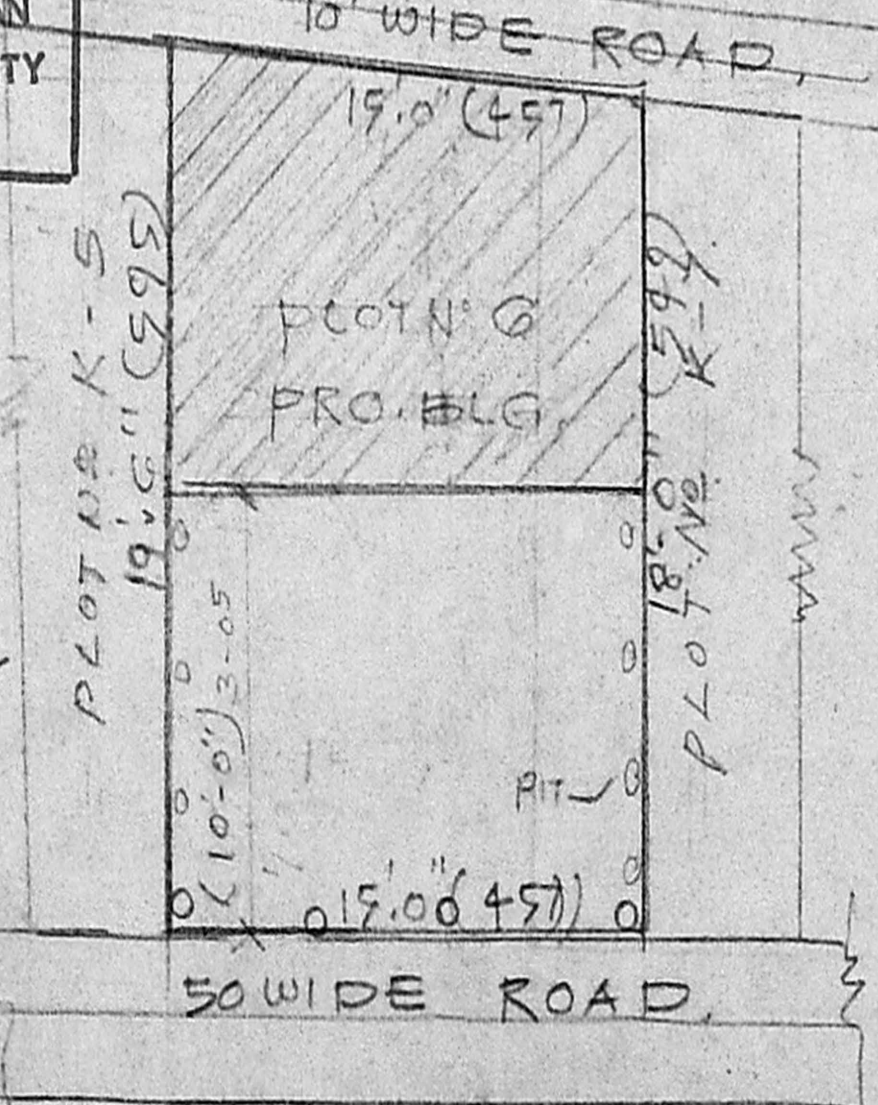

SITE PLAN

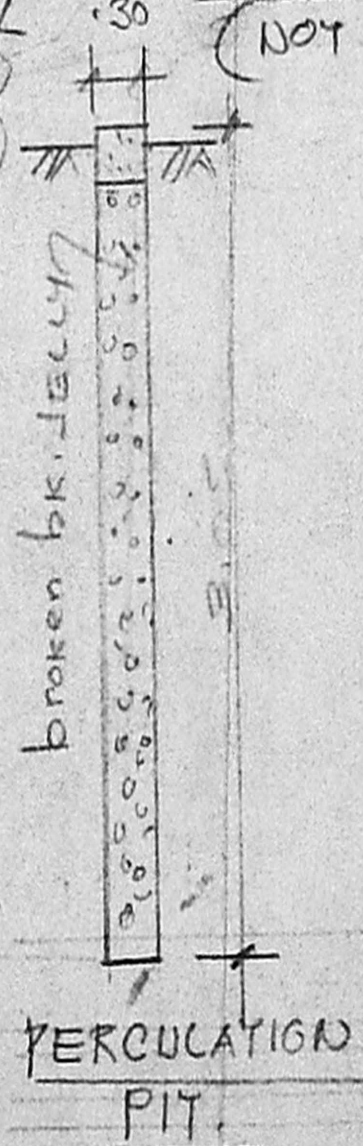

S. Z. By Rashed
 OWNER

K. SELVAM, B.E. AMIE, C. Eng (I) A I.V.
 Consulting Civil Engineer Chartered Engineer,
 Approved Valuer, Licensed Surveyor,
 Class-1, Reg. No. 319/99 2000
 Corporation of Chennai
 No. 1/69, Mogappair East,
 CHENNAI-600 050.
LICENSED SURVEYOR.
 (For GREEN CHANNEL ADMISSION NOT APPLICABLE)