

PLAN SHOWING THE PROPOSED CONSTRUCTION OF RESIDENTIAL BUILDING AT PLOT NO:2, S.NO:65/12 GANAPATHY NAGAR MADAMBAKKAM VILLAGE, TAMBARAM TALUK, KANCHEEPURAM DISTRICT.

MADAMBAKKAM TOWN PANCHAYAT

(SCALE : 1"=8'-0")

AREA DETAILS

SITE EXTENT - 2308 SQ.FT 214.49 M2
 BUILT UP AREA - 608 " 56.50 "
 P.S.I - 0.26
 PLOT COVERAGE - 26 %

SCHEDULE OF JOINERY

D	DOOR	3'-3" X 7'-0"
DI	DOOR	3'-0" X 7'-0"
D2	DOOR	2'-6" X 6'-6"
W	WINDOW	4'-6" X 4'-6"
W1	WINDOW	4'-0" X 4'-6"
V	VENTILATOR	2'-0" X 1'-6"


COLOUR INDEX

	PROPOSED BUILDING
	EXISTING ROAD
	SITE BOUNDARY

D. Sundaraj
 SIGNATURE

D. MOHAN, D.C.E.
 LICENCED SURVEYOR
 REGD. NO. 86
 CORPORATION OF CHENNAI
 No. 1, G. S. T. Road, (Second Floor)
 TAMBARAM SANATORIUM,
 CHENNAI-600 047
 PHONE : 2404667


LICENCED SURVEYOR

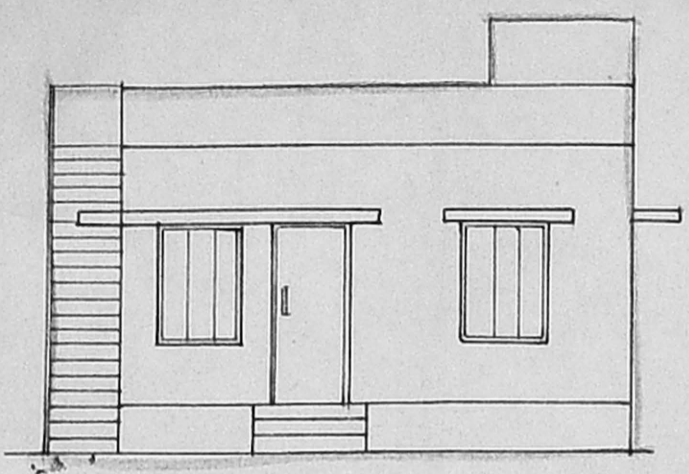


FRONT ELEVATION

A/2 6839/46/2000


Planning Permit No.
APPROVED
 SUBJECT TO THE CONDITIONS IN THIS OFFICE LETTER.
 No. *A/2 6839/46/2000* Date: *28.2.2000*
 FOR MEMBER SECRETARY

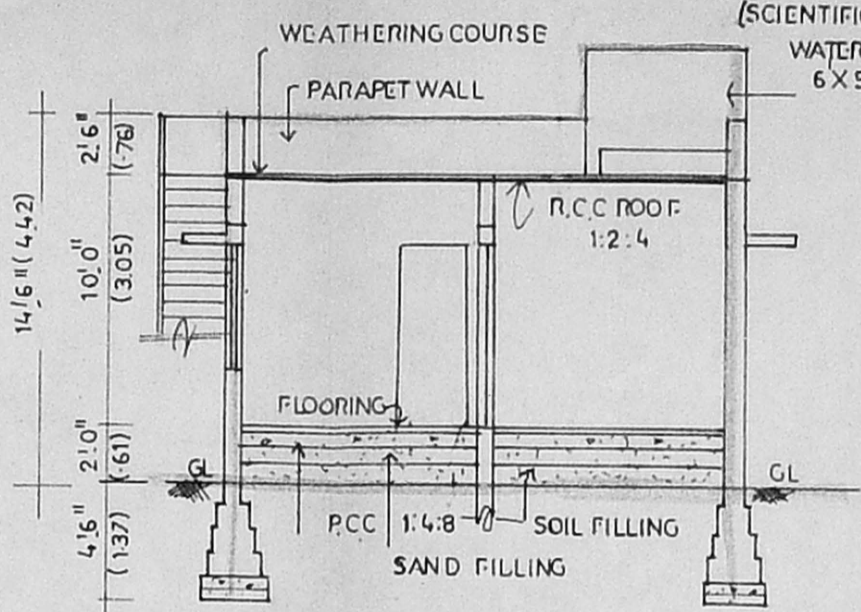



SECTION ON 'A B'

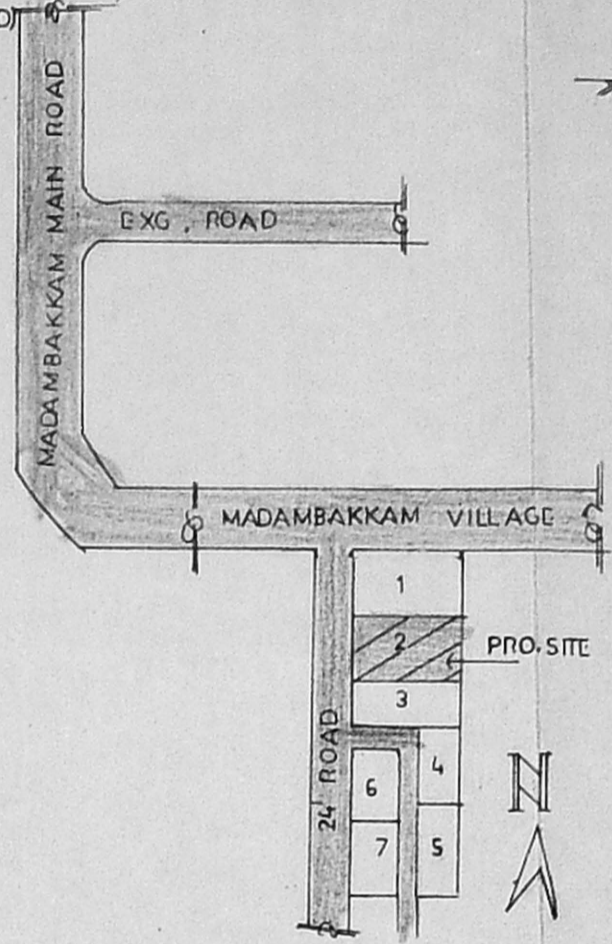


KEY PLAN (N.T.S)

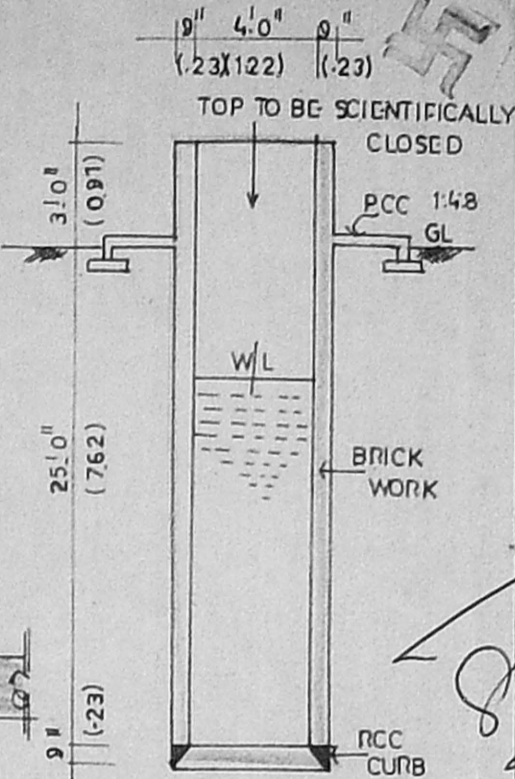


PERCOLATION PIT DETAILS

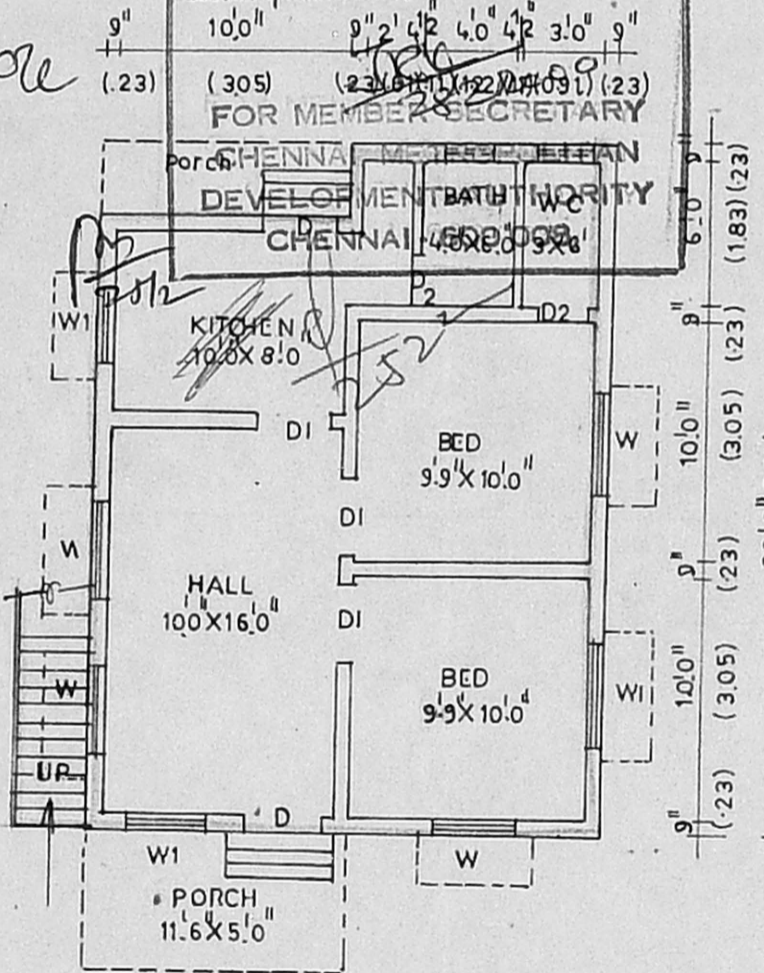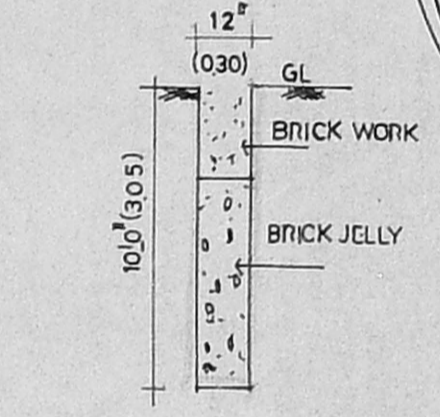


GROUND FLOOR PLAN

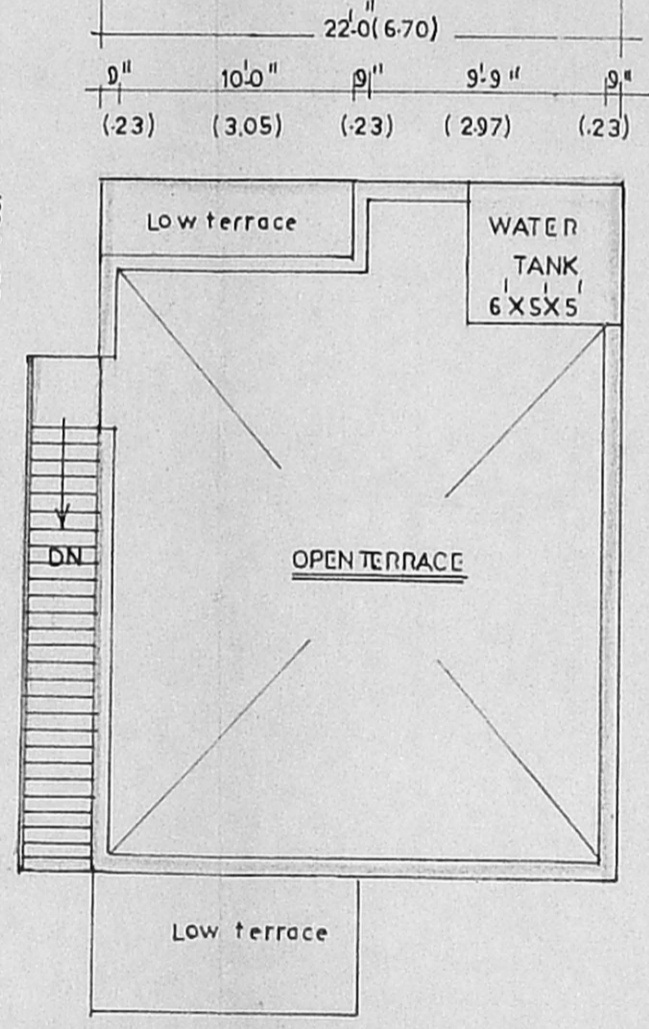

TERRACE FLOOR PLAN

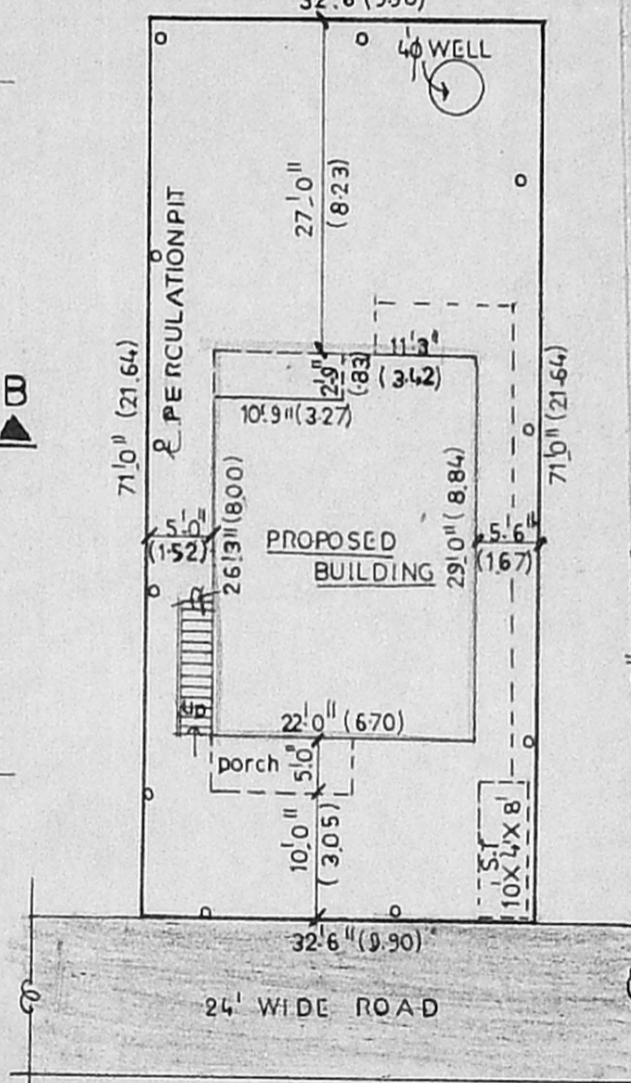

SITE PLAN (SCALE : 1"=16'-0")

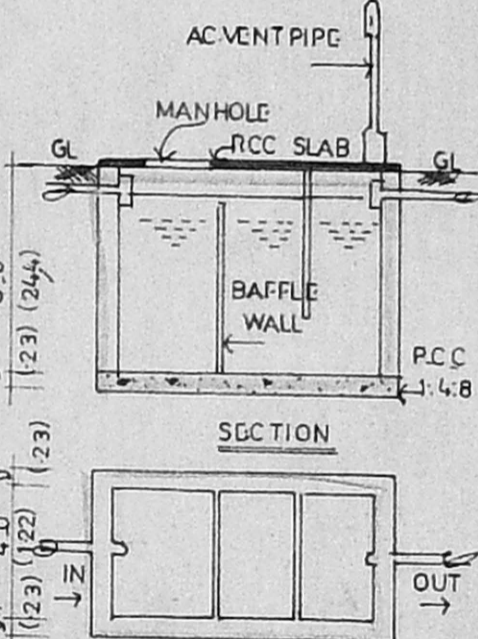

SEPTIC TANK DETAILS (SCIENTIFICALLY CLOSED)